


FLOOR LEVEL (M)	FL *
CEILING HEIGHT (MM)	CH ****
FALSE CEILING (MM)	FH ****
SILL HEIGHT (MM)	SILL ****
HEAD HEIGHT (MM)	HEAD ****
BEAM HEIGHT (MM)	BH ****
DOOR HEIGHT (MM)	DH ****
SLOPING CEILING	↙ ↘ ↗ ↖
SECTION LINE	⊖

Date: December 2012  
 Scale:- 1:50  
 Drawing Number: JT102/50/01  
 Topographical  
 Client: Matthias Hamm  
 Project: 51 Hillview Gardens  
 Barnet  
 London

Surveyed By:-  
  
 J Tanton  
 Land & Building  
 Surveying  
 Hope Cottage  
 50 Hall Lane  
 Fethorpe  
 Norwich  
 Norfolk  
 NR10 4BX  
 jontanton@hotmail.com



HILLVIEW GARDENS

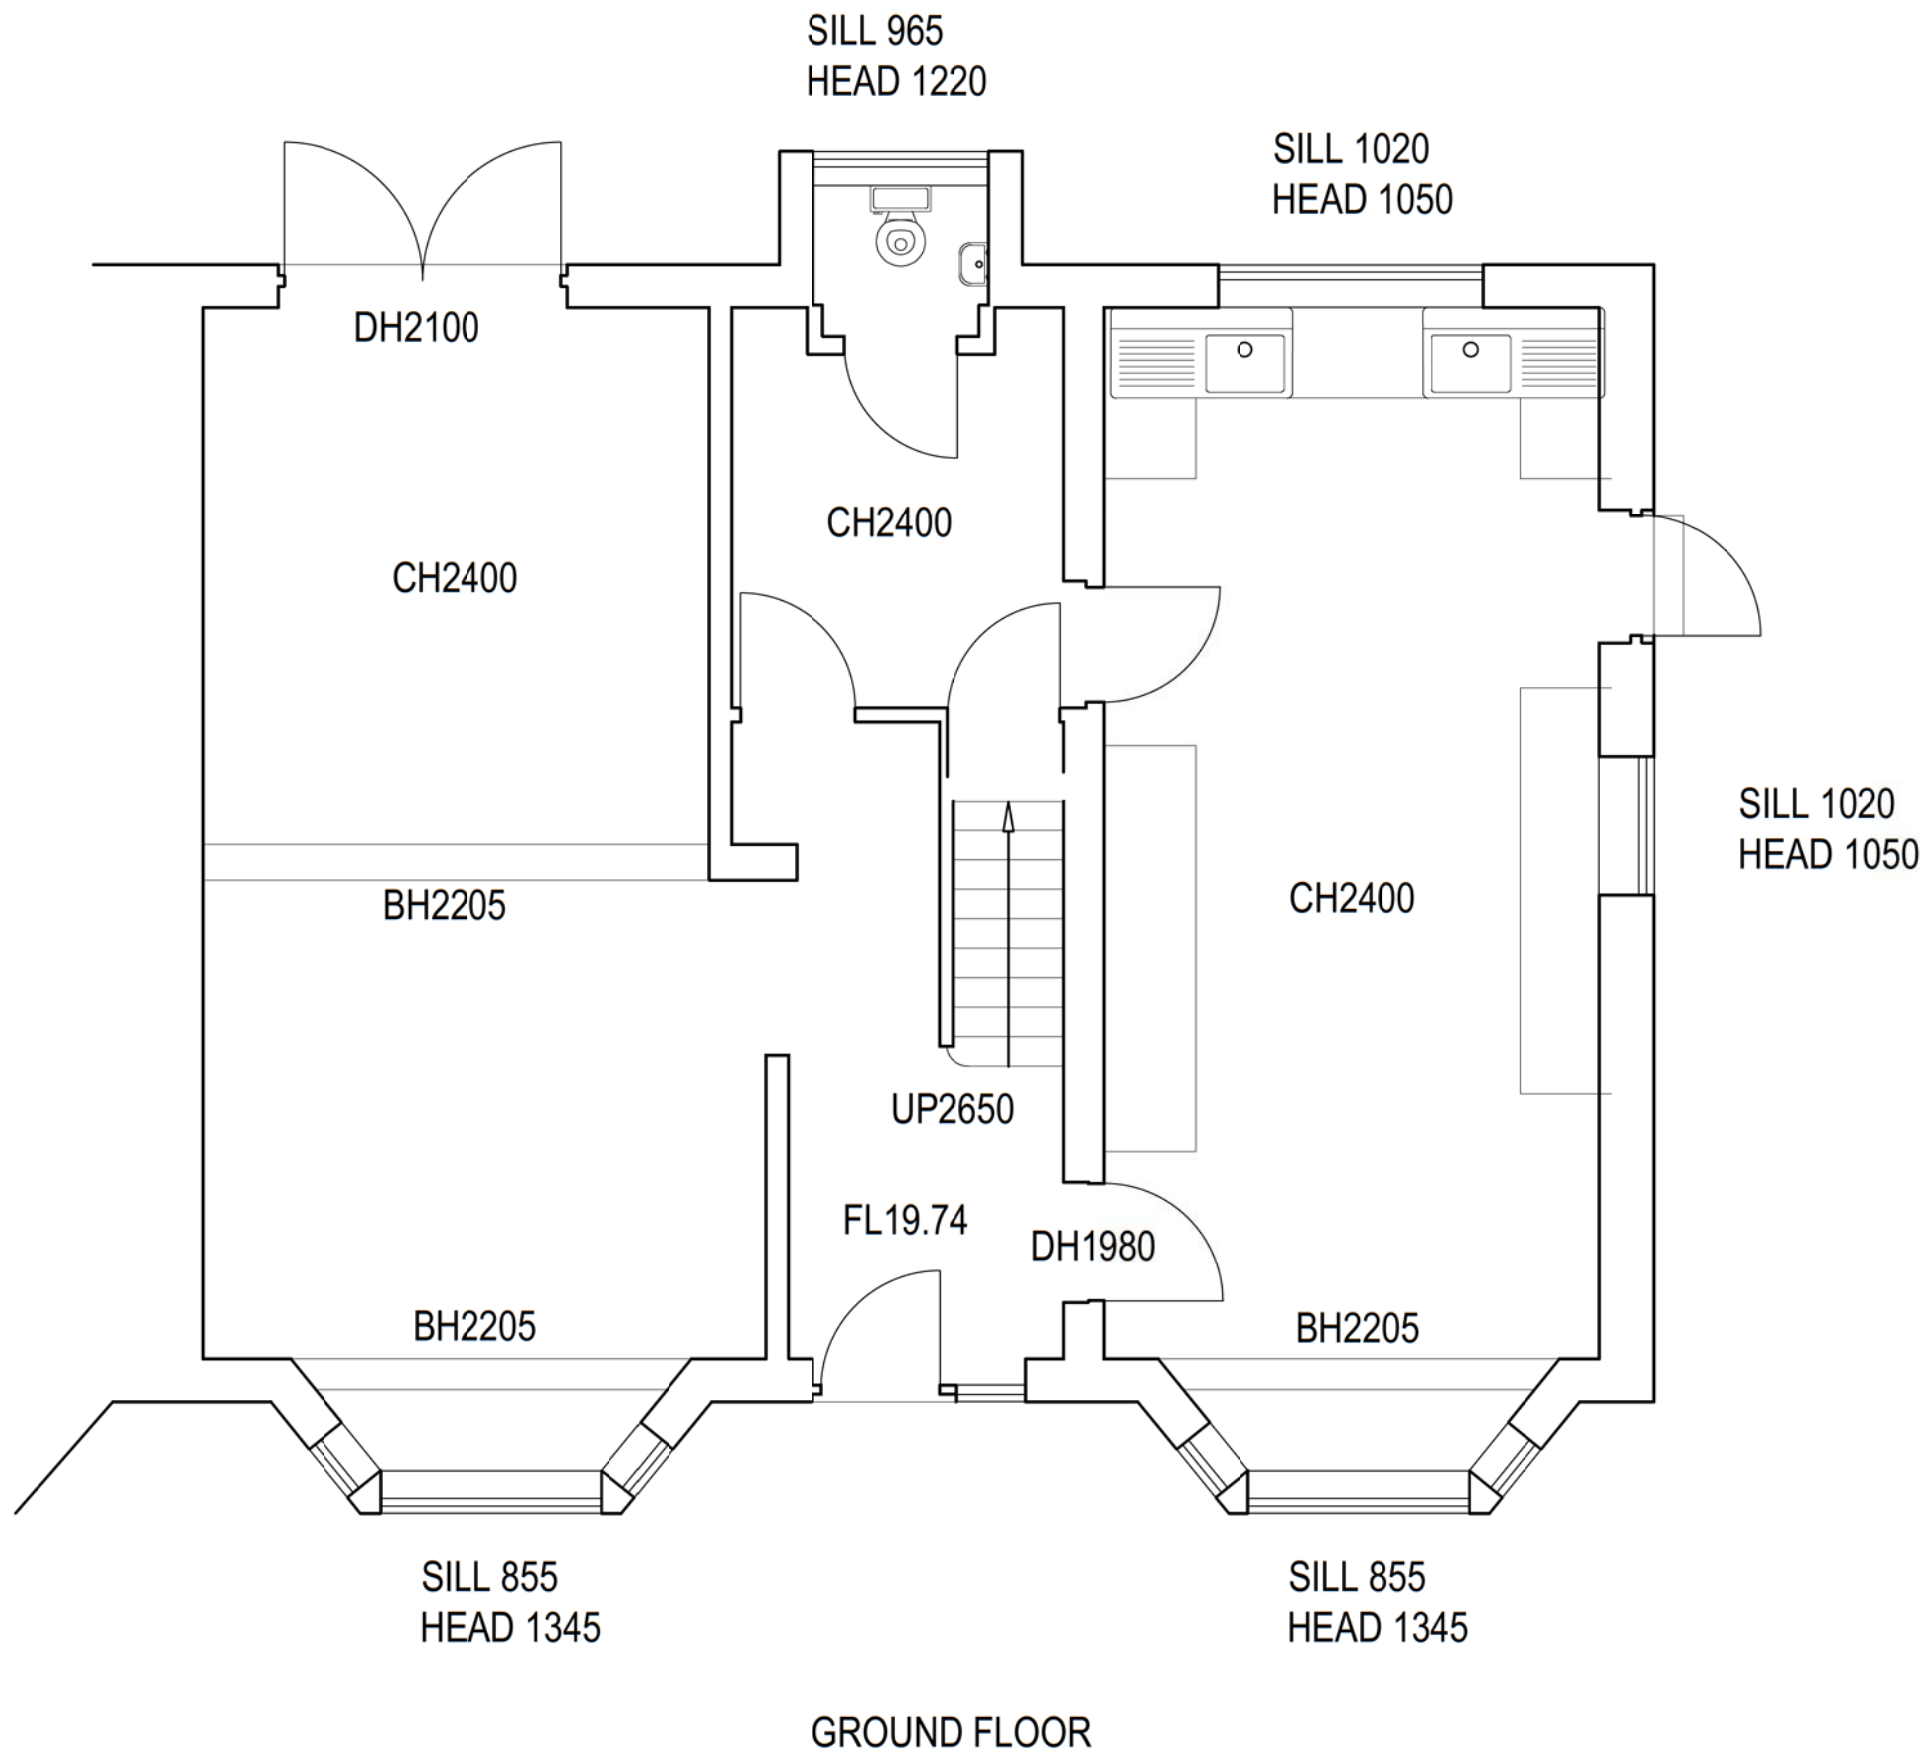


FLOOR LEVEL (M)	FL ****
CEILING HEIGHT (MM)	CH ****
FALSE CEILING (MM)	FH ****
SILL HEIGHT (MM)	SILL ****
HEAD HEIGHT (MM)	HEAD ****
BEAM HEIGHT (MM)	BH ****
DOOR HEIGHT (MM)	DH ****
SLOPING CEILING	↙ ↘ ↔
SECTION LINE	Ⓐ

Date: December 2012  
 Scale:- 1:50  
 Drawing Number: JT102/50/02  
 Ground floor  
 Client: Matthias Hamm  
 Project: 51 Hillview Gardens  
 Barnet  
 London

Surveyed By:-  
 J Tanton  
 Land & Building Surveying  
 Hope Cottage  
 50 Hall Lane  
 Felthorpe  
 Norwich  
 Norfolk  
 NR10 4BX  
 jontanton@hotmail.com

SCALE 1 : 50



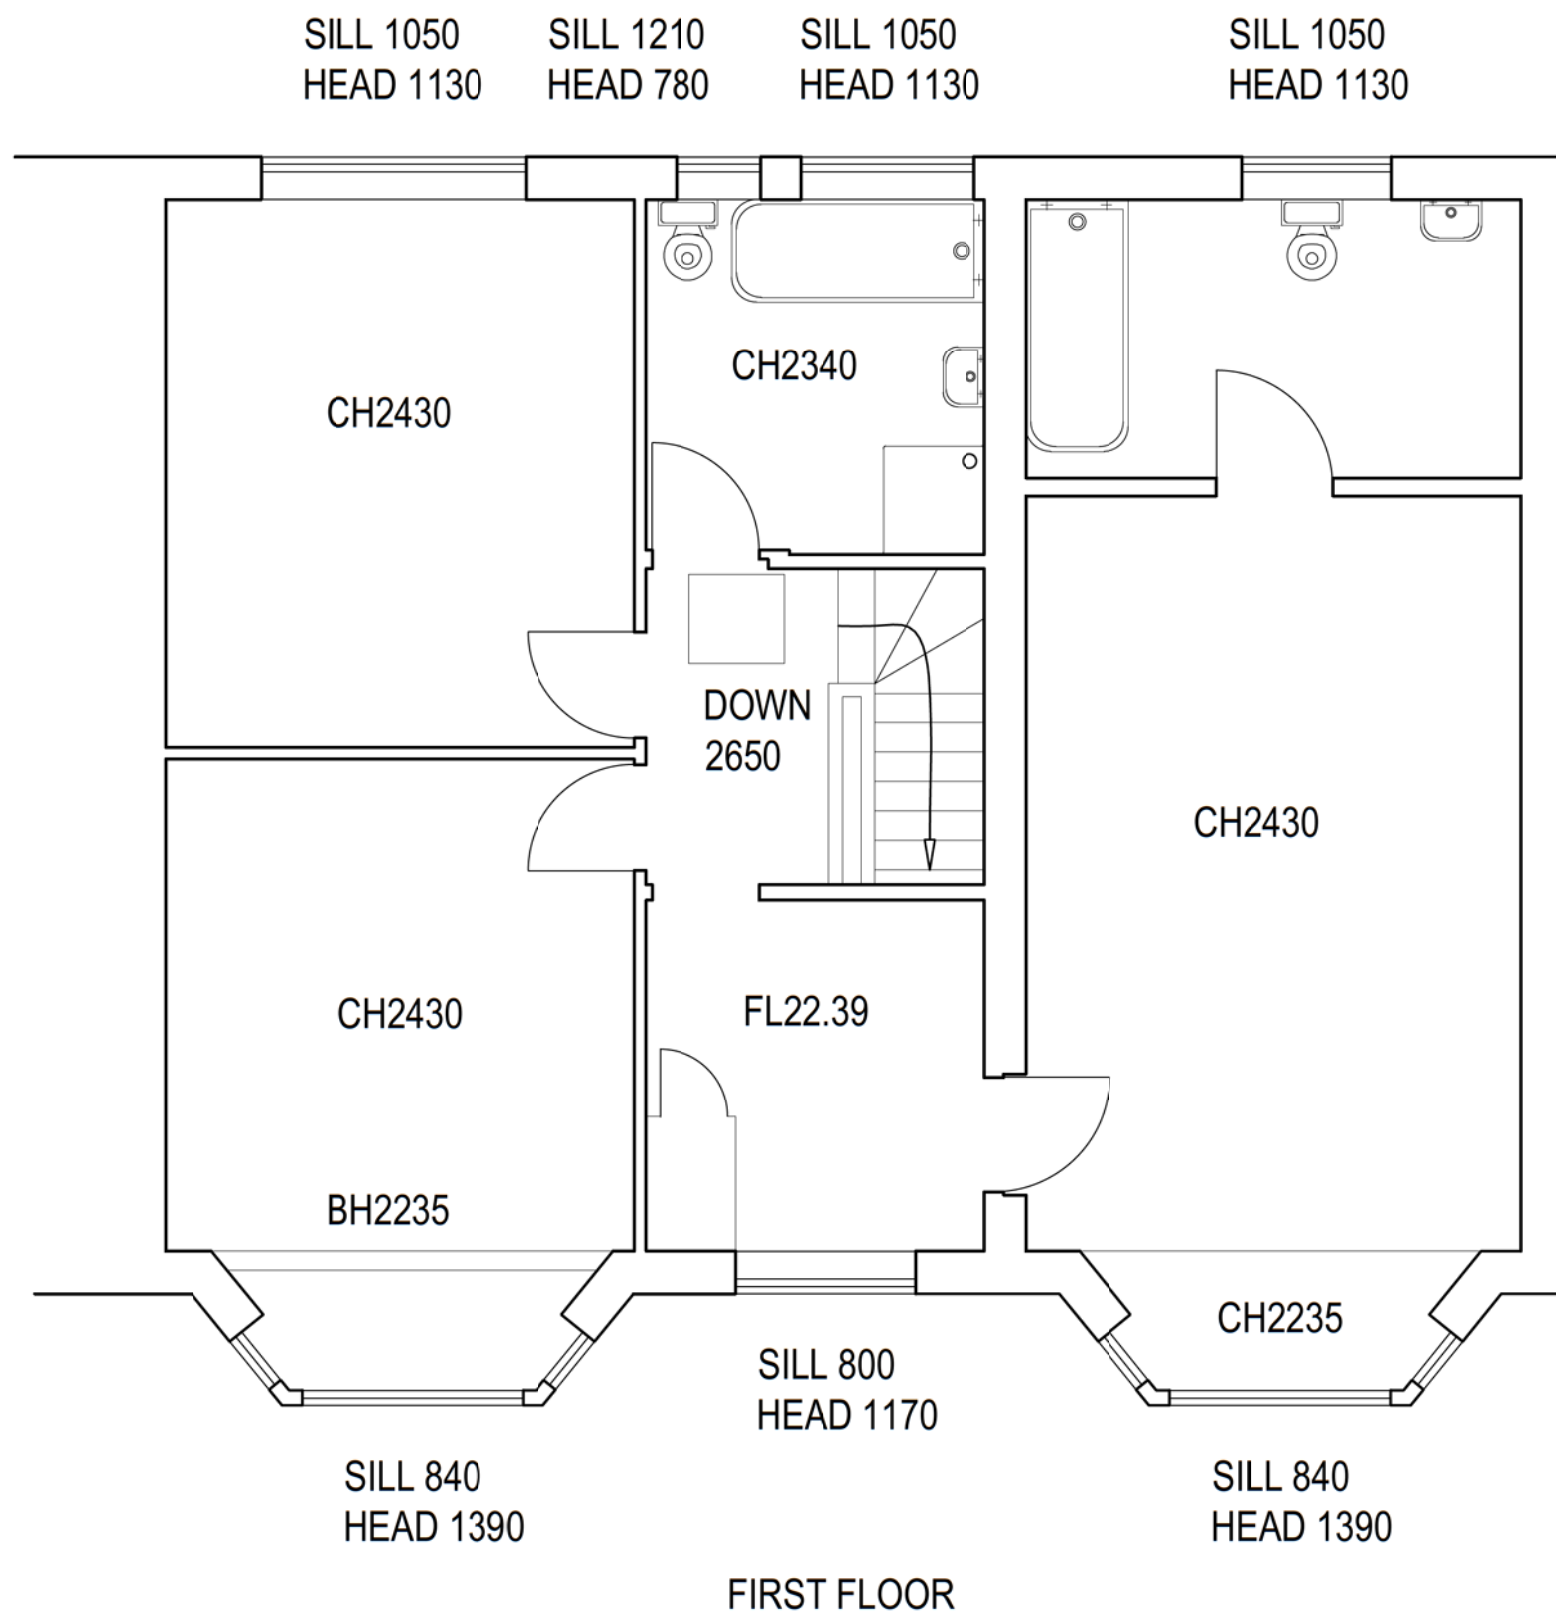

FLOOR LEVEL (M)	FL ****
CEILING HEIGHT (MM)	CH ****
FALSE CEILING (MM)	FH ****
SILL HEIGHT (MM)	SILL ****
HEAD HEIGHT (MM)	HEAD ****
BEAM HEIGHT (MM)	BH ****
DOOR HEIGHT (MM)	DH ****
SLOPING CEILING	←←←
SECTION LINE	⊙ A

Date: December 2012  
 Scale:- 1:50  
 Drawing Number: JT102/50/03  
 First floor  
 Client: Matthias Hamm  
 Project: 51 Hillview Gardens  
 Barnet  
 London

Surveyed By:-

J Tanton  
 Land & Building Surveying  
 Hope Cottage  
 50 Hall Lane  
 Felthorpe  
 Norwich  
 Norfolk  
 NR10 4BX  
 jontanton@hotmail.com

SCALE 1 : 50



28m \_\_\_\_\_  
 26m \_\_\_\_\_  
 24m \_\_\_\_\_  
 22m \_\_\_\_\_  
 20m \_\_\_\_\_  
 18m \_\_\_\_\_



\_\_\_\_\_ 28m  
 \_\_\_\_\_ 26m  
 \_\_\_\_\_ 24m  
 \_\_\_\_\_ 22m  
 \_\_\_\_\_ 20m  
 \_\_\_\_\_ 18m

FRONT ELEVATION

FLOOR LEVEL (M)	FL *.
CEILING HEIGHT (MM)	CH ****
FALSE CEILING (MM)	FH ****
SILL HEIGHT (MM)	SILL ****
HEAD HEIGHT (MM)	HEAD ****
BEAM HEIGHT (MM)	BH ****
DOOR HEIGHT (MM)	DH ****
SLOPING CEILING	← ← ←
SECTION LINE	Ⓐ

Date: December 2012  
 Scale:- 1:100  
 Drawing Number: JT102/100/04  
 Front  
 Client: Matthias Hamm  
 Project: 51 Hillview Gardens  
 Barnet  
 London

Surveyed By:-  
 J Tanton  
 Land & Building Surveying  
 Hope Cottage  
 50 Hall Lane  
 Felthorpe  
 Norwich  
 Norfolk  
 NR10 4BX  
 jontanton@hotmail.com





FLOOR LEVEL (M)	FL *.
CEILING HEIGHT (MM)	CH ****
FALSE CEILING (MM)	FH ****
SILL HEIGHT (MM)	SILL ****
HEAD HEIGHT (MM)	HEAD ****
BEAM HEIGHT (MM)	BH ****
DOOR HEIGHT (MM)	DH ****
SLOPING CEILING	← ← ←
SECTION LINE	Ⓐ

Date: December 2012  
 Scale:- 1:100  
 Drawing Number: JT102/100/05 Side  
 Client: Matthias Hamm  
 Project: 51 Hillview Gardens  
 Barnet  
 London

Surveyed By:-  
 J Tanton  
 Land & Building Surveying  
 Hope Cottage  
 50 Hall Lane  
 Felthorpe  
 Norwich  
 Norfolk  
 NR10 4BX  
 jontanton@hotmail.com





FLOOR LEVEL (M)	FL *.
CEILING HEIGHT (MM)	CH ****
FALSE CEILING (MM)	FH ****
SILL HEIGHT (MM)	SILL ****
HEAD HEIGHT (MM)	HEAD ****
BEAM HEIGHT (MM)	BH ****
DOOR HEIGHT (MM)	DH ****
SLOPING CEILING	← ← ←
SECTION LINE	Ⓐ

Date: December 2012  
 Scale:- 1:100  
 Drawing Number: JT102/100/06  
 Rear  
 Client: Matthias Hamm  
 Project: 51 Hillview Gardens  
 Barnet  
 London

Surveyed By:-  
  
 J Tanton  
 Land & Building Surveying  
 Hope Cottage  
 50 Hall Lane  
 Felthorpe  
 Norwich  
 Norfolk  
 NR10 4BX  
 jontanton@hotmail.com

