

SURVEY TO ORDNANCE SURVEY
GPS DATUM AND GRID.
OSGB36(02) TRANSLATED FROM
ETRS89 USING OSGM02 AND
OSTN02 MODELS

Co-Ordinates

S1	524470.256	187909.645	60.1120
S2	524473.758	187906.168	60.1223
S3	524464.695	187893.308	60.8958
S4	524468.989	187885.581	61.1231
S5	524450.861	187871.022	61.1991
S6	524449.199	187878.981	60.9798
S7	524442.586	187873.852	61.0906

NOTE:- ALL KERB LEVELS ARE CHANNEL LEVELS

FENCE TYPES		LEGEND	
BW	Banded Wire	AV	Air Valve
CB	Close Boarded	BD	Ballard
CI	Corrugated Iron	BS	Borobode
CL	Chainlink	CB	Cable Box
		CH	Chimney
		CL	Cover Level
		CONC	Concrete
		CTV	Cable Television
		DK	Drop Kerb
		DP	Down Pipe
		DR	Drain
		ELC	Electricity
		EP	Electricity Pole
		ER	Earth Rod
		FB	Flower Bed
		FH	Fire Hydrant
		FP	Flag Pole
		GP	Gate Post
		GV	Gas Valve
		IC	Inspection Cover
		IL	Iron Level
		JB	Junction Box
		KO	Kerb Outlet
		LB	Letter Box
		LP	Lamp Post
		M4	Manhole
		MK	Marker
		NP	Street Name Plate
		O/H	Overhead
		OSBM	Ordinance Bench
		P	Post Or Pillar
		PM	Post Meter
		RE	Recessed Eye
		RS	Road Sign
		SAP	Stacking
		SC	Stop Cock
		SL	Slump Level
		ST	Stop Tap
		SV	Street Valve
		TAR	Tarmac
		TCS	Telephone Call Box
		TL	Traffic Lights
		TP	Telegraph Pole
		TV	Television Box
		UL	Unlevel to IR
		VP	Vent Pipe
		WL	Water Level
		WM	Water Meter
		WU	Wash Out
			Banking
			Hedge
			Tree
			Bush
			Gate
			O/H Electric
			O/H Telecom
			Control Station


Drawn by:- TM Surveyed by:- MR Checked by:- JT

Date: May 2011
Scale:- 1:100
Drawing Number: ALS5414/100/01
Topographical
Client: Space Agent
Project: 185 & 187
Golders Green Road
London
NW11 9BY

Surveyed By:-

Bowthorpe Hall,
Bowthorpe Hall Road
Norwich, NR5 9AA

Tel: (01603) 749600
Fax: (01603) 734798
e-mail: mail@als-surveys.com
Website: www.als-surveys.com

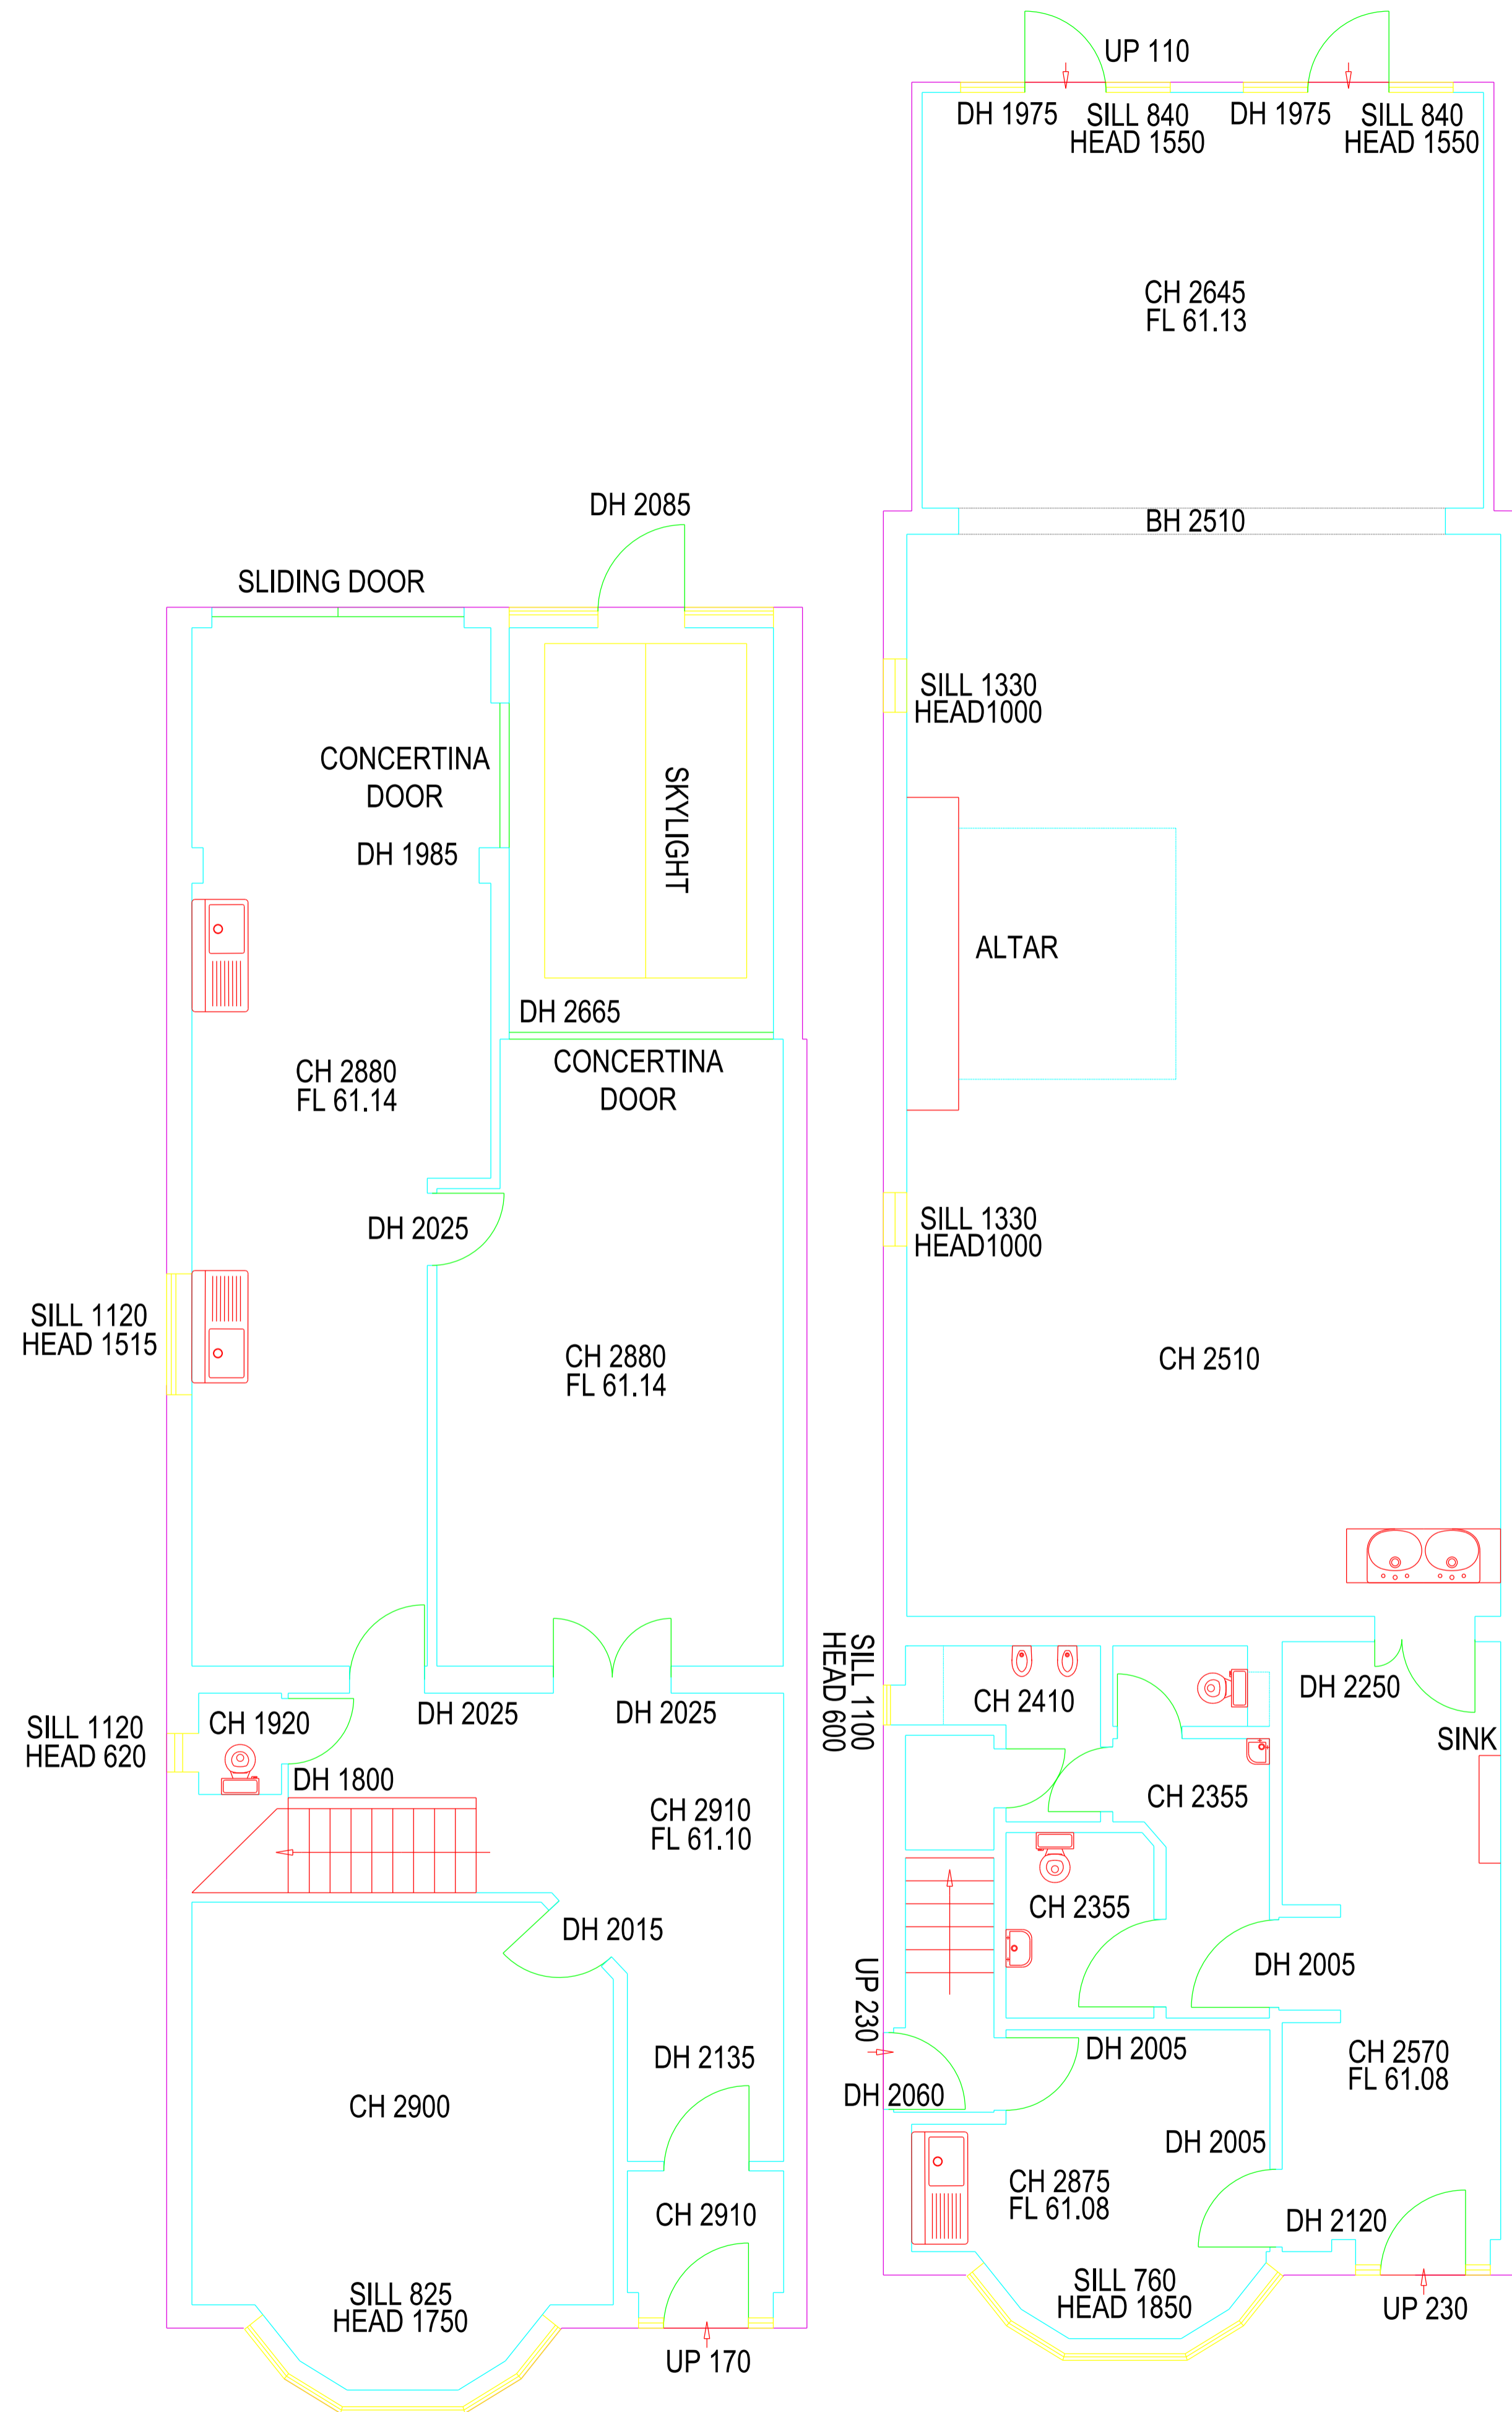

FLOOR LEVEL (M)	FL *.*** / + *.**
CIELING HEIGHT (MM)	CH ****
FALSE CEILING (MM)	FH ****
SILL HEIGHT (MM)	SILL ****
HEAD HEIGHT (MM)	HEAD ****
BEAM HEIGHT (MM)	BH ****
DOOR HEIGHT (MM)	DH ****
RIDGE HEIGHT (MM)	RH ****
SLOPING CEILING	↙ ↘
SECTION LINE	Ⓐ—

Drawn by:- TM Surveyed by:- TM Checked by:- JT


Date: May 2011
 Scale:- 1:50
 Drawing Number: ALS5414/50/01
 Ground Floor
 Client: Space Agent
 Project: 185 & 187
 Golders Green Road
 London
 NW11 9BY

Surveyed By:-

Anglia Land Surveys Ltd

Bowthorpe Hall,
 Bowthorpe Hall Road
 Norwich, NR5 9AA

Tel: (01603) 749600
 Fax: (01603) 734798
 e-mail: mail@als-surveys.com
 Website: www.als-surveys.com

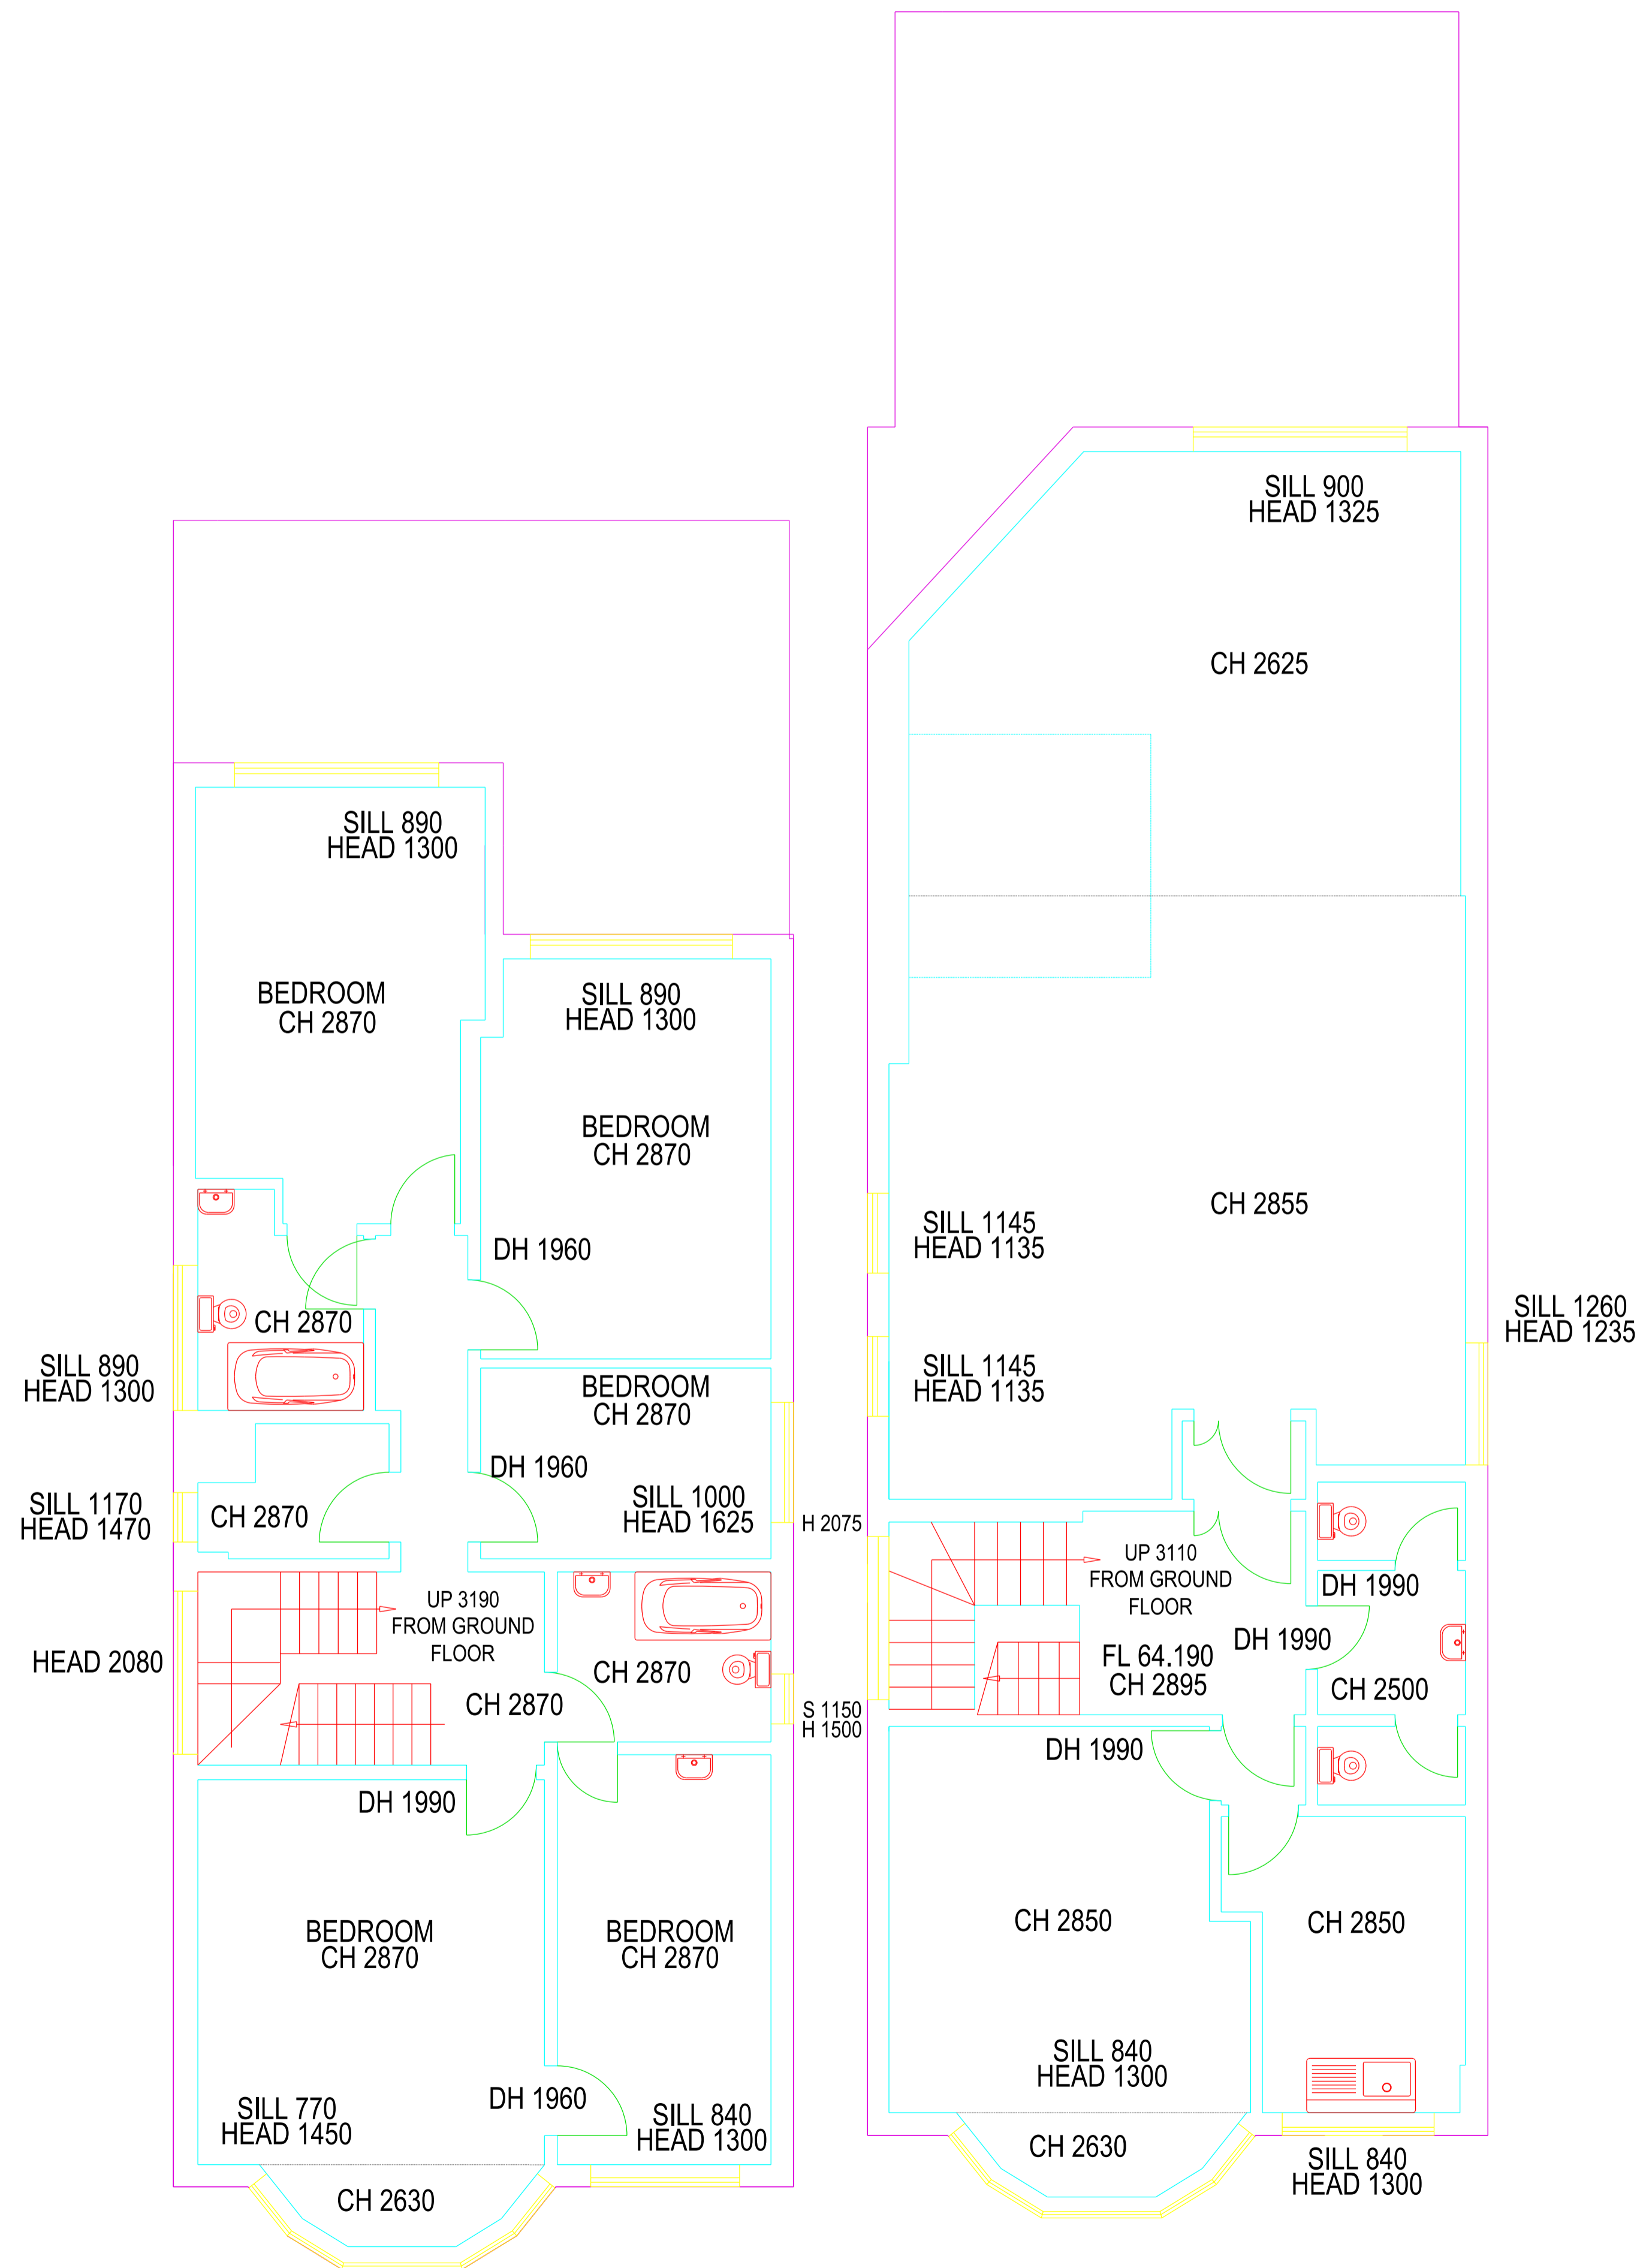

FLOOR LEVEL (M)	FL *.*** / + *.**
CEILING HEIGHT (MM)	CH ****
FALSE CEILING (MM)	FH ****
SILL HEIGHT (MM)	SILL ****
HEAD HEIGHT (MM)	HEAD ****
BEAM HEIGHT (MM)	BH ****
DOOR HEIGHT (MM)	DH ****
RIDGE HEIGHT (MM)	RH ****
SLOPING CEILING	←←←
SECTION LINE	Ⓐ—

Drawn by:- TM Surveyed by:- TM Checked by:- JT

Date: May 2011
Scale:- 1:50
Drawing Number: ALS5414/50/02
First Floor
Client: Space Agent
Project: 185 & 187
Golders Green Road
London
NW11 9BY


Surveyed By:-



Bowthorpe Hall,
Bowthorpe Hall Road
Norwich, NR5 9AA

Tel: (01603) 749600
Fax: (01603) 734798
e-mail: mail@als-surveys.com
Website: www.als-surveys.com

ISO 9001
REGISTERED

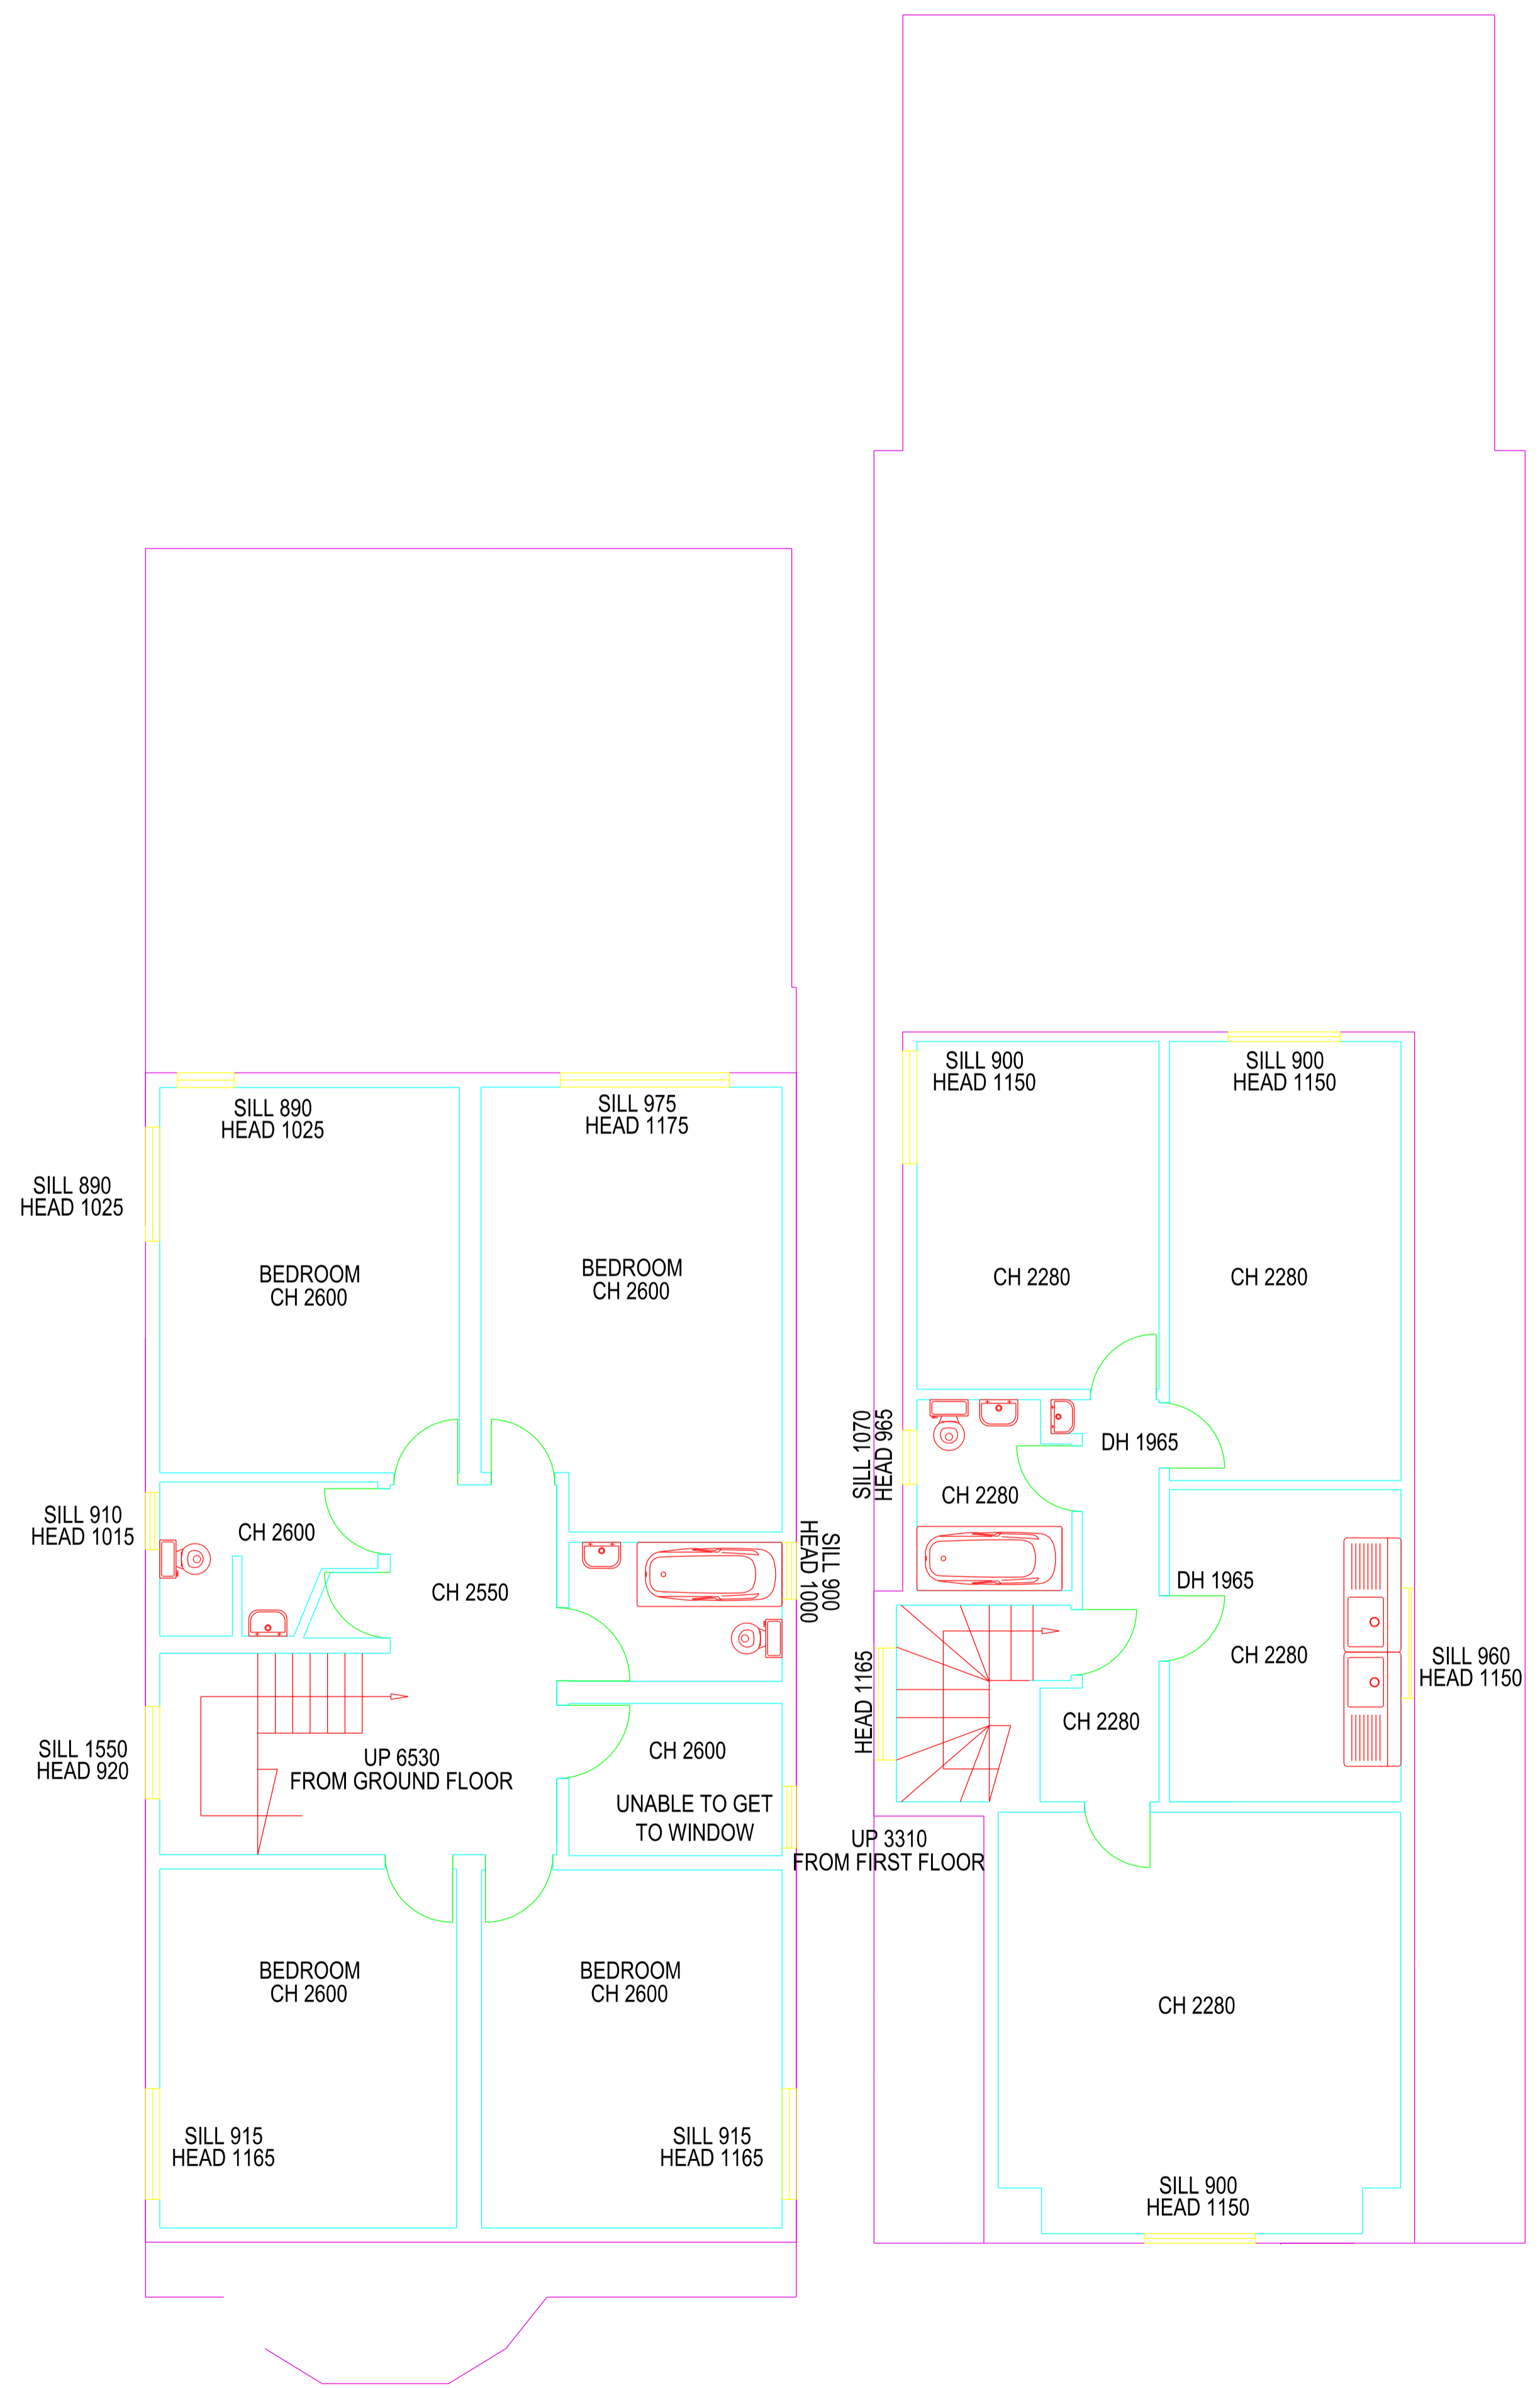

FLOOR LEVEL (M)	FL *.*** / + *.**
CEILING HEIGHT (MM)	CH ****
FALSE CEILING (MM)	FH ****
SILL HEIGHT (MM)	SILL ****
HEAD HEIGHT (MM)	HEAD ****
BEAM HEIGHT (MM)	BH ****
DOOR HEIGHT (MM)	DH ****
RIDGE HEIGHT (MM)	RH ****
SLOPING CEILING	↙ ↘
SECTION LINE	⊙—

Drawn by:- TM Surveyed by:- TM Checked by:- JT

Date: May 2011
 Scale:- 1:50
 Drawing Number: ALS5414/50/03
 Second Floor
 Client: Space Agent
 Project: 185 & 187
 Golders Green Road
 London
 NW11 9BY

Surveyed By:-

Anglia Land Surveys Ltd

Bowthorpe Hall,
 Bowthorpe Hall Road
 Norwich, NR5 9AA

Tel: (01603) 749600
 Fax: (01603) 734798
 e-mail: mail@als-surveys.com
 Website: www.als-surveys.com

72m
70m
68m
66m
64m
62m
60m




NORTH EAST ELEVATION

72m
70m
68m
66m
64m
62m
60m




SOUTH WEST ELEVATION

72m
70m
68m
66m
64m
62m
60m

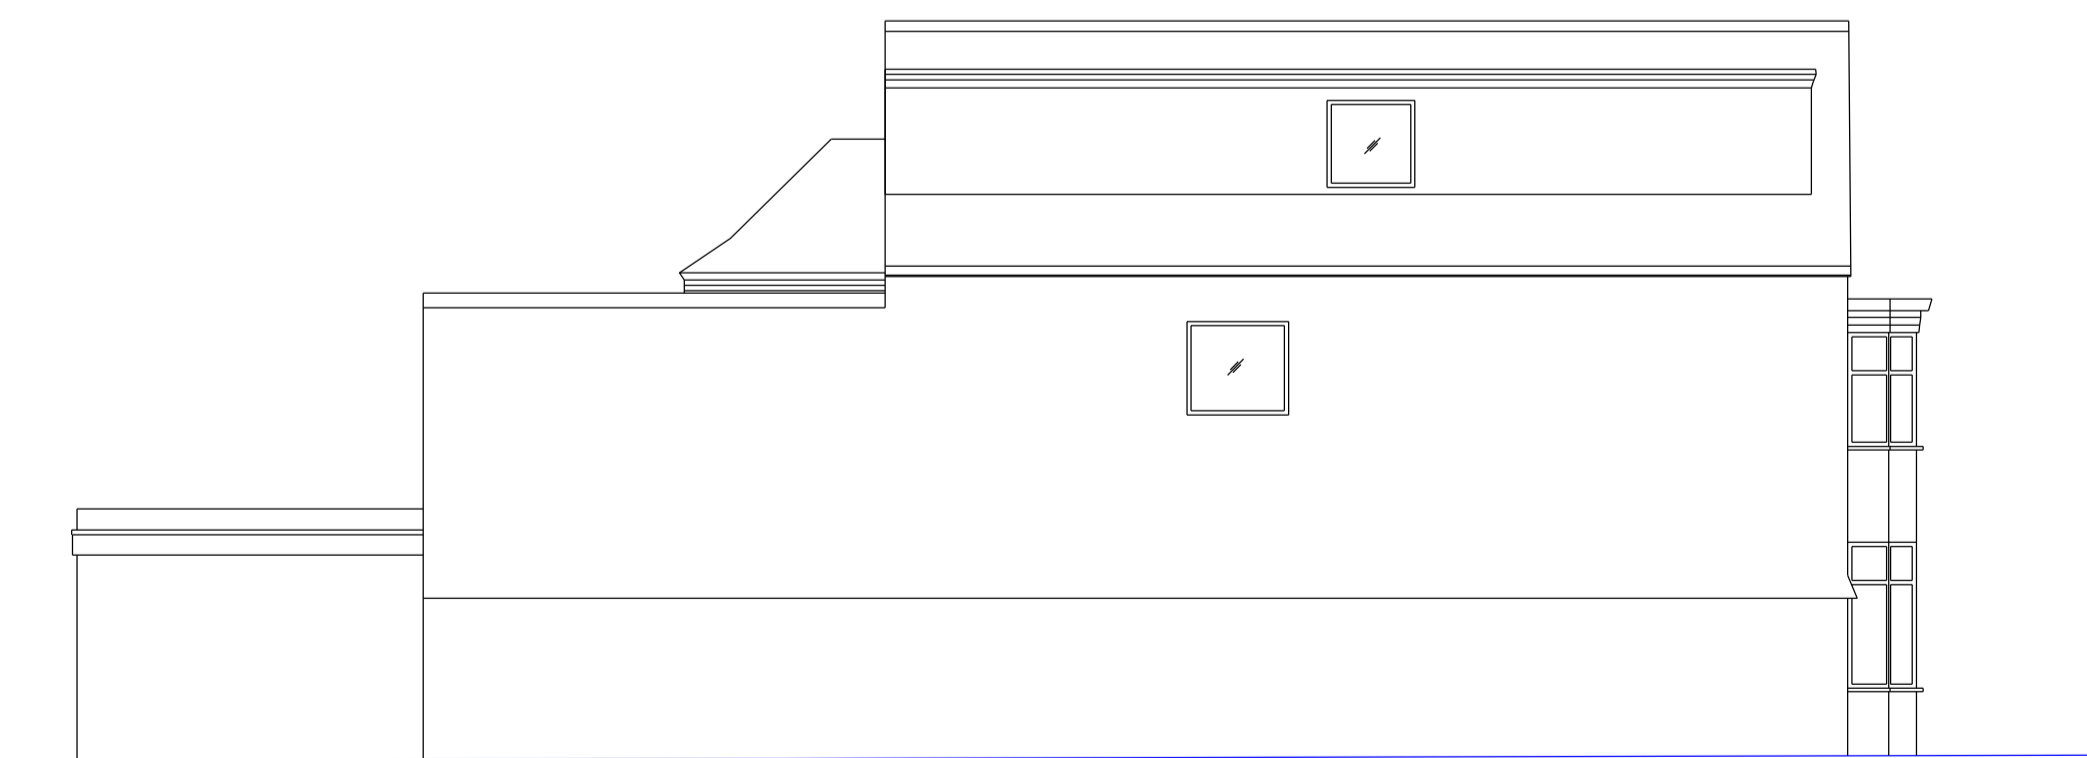

NORTH WEST ELEVATION

72m
70m
68m
66m
64m
62m
60m

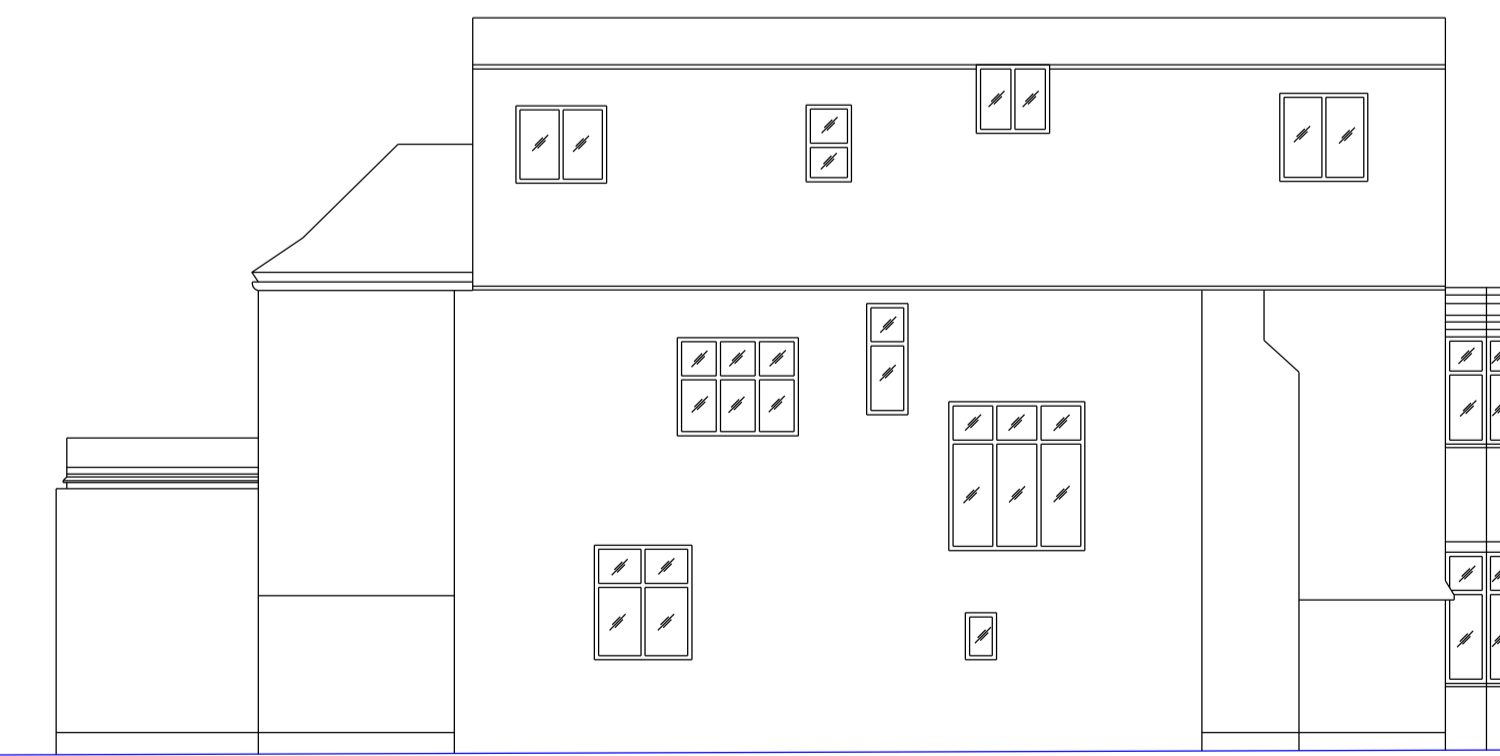

SOUTH EAST ELEVATION

FLOOR LEVEL (M)	FL *.*** / + *.**
CEILING HEIGHT (MM)	CH ****
FALSE CEILING (MM)	FH ****
SILL HEIGHT (MM)	SILL ****
HEAD HEIGHT (MM)	HEAD ****
BEAM HEIGHT (MM)	BH ****
DOOR HEIGHT (MM)	DH ****
RIDGE HEIGHT (MM)	RH ****
SLOPING CEILING	↙ ↘
SECTION LINE	⊙

Drawn by:- RB Surveyed by:- MR Checked by:- JT

Date: May 2011
Scale:- 1:100
Drawing Number: ALS5414/100/05 Elevations
Client: Space Agent
Project: 185 & 197 Golders Green Road London NW11 9BY

Surveyed By:-

Anglia Land Surveys Ltd

Bowthorpe Hall,
Bowthorpe Hall Road
Norwich, NR5 9AA

Tel: (01603) 749600
Fax: (01603) 734798
e-mail: mail@als-surveys.com
Website: www.als-surveys.com