


NOTES:

Existing - Side Elevation

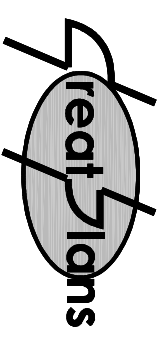

Contacts:
Tel: 07976 9228 789
E-Mail: joelgray@greatplans.co.uk

Client:

Location:

29
Ravenscroft Avenue
London
NW11 8BH

Scale: 1:100 @ A3


0 2M 6M




Date: Drawn By:

11-06-14 Joel Gray

Drg No: 8

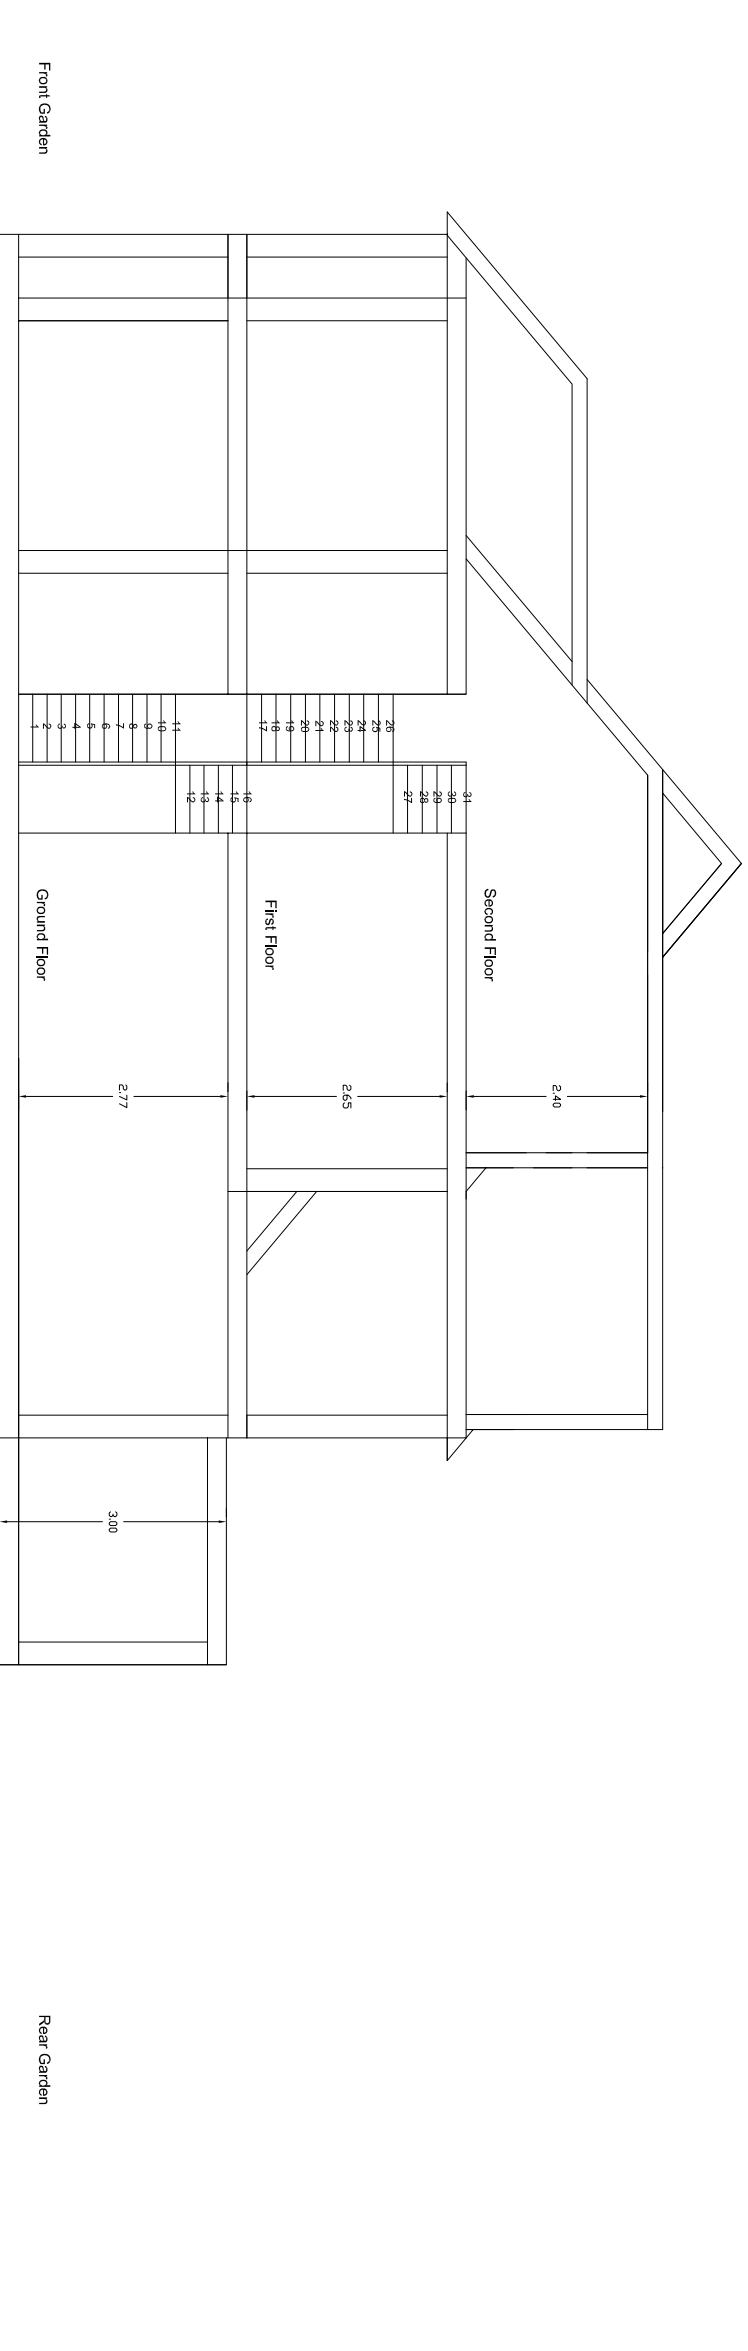

NOTES:
Existing - Front Elevation

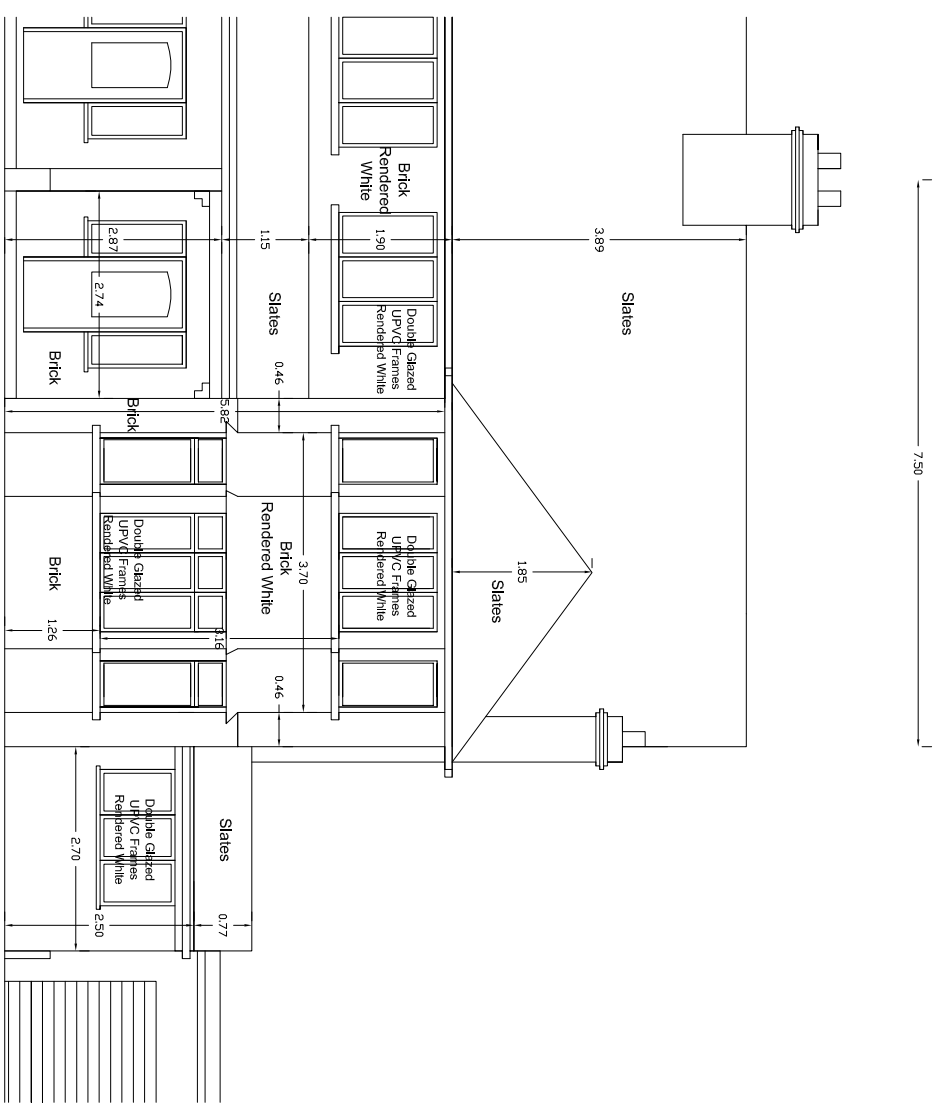


Company:
Tel: 01753 526 788
Email: info@creat5ions.co.uk

Client:

Location:
29
Ravenscroft Avenue
London
NW11 8BH

Scale: 1:100 @ A4

 


Drawn By:

Joel Gray

Dwg No: 5

NOTES:
Existing - Rear Elevation

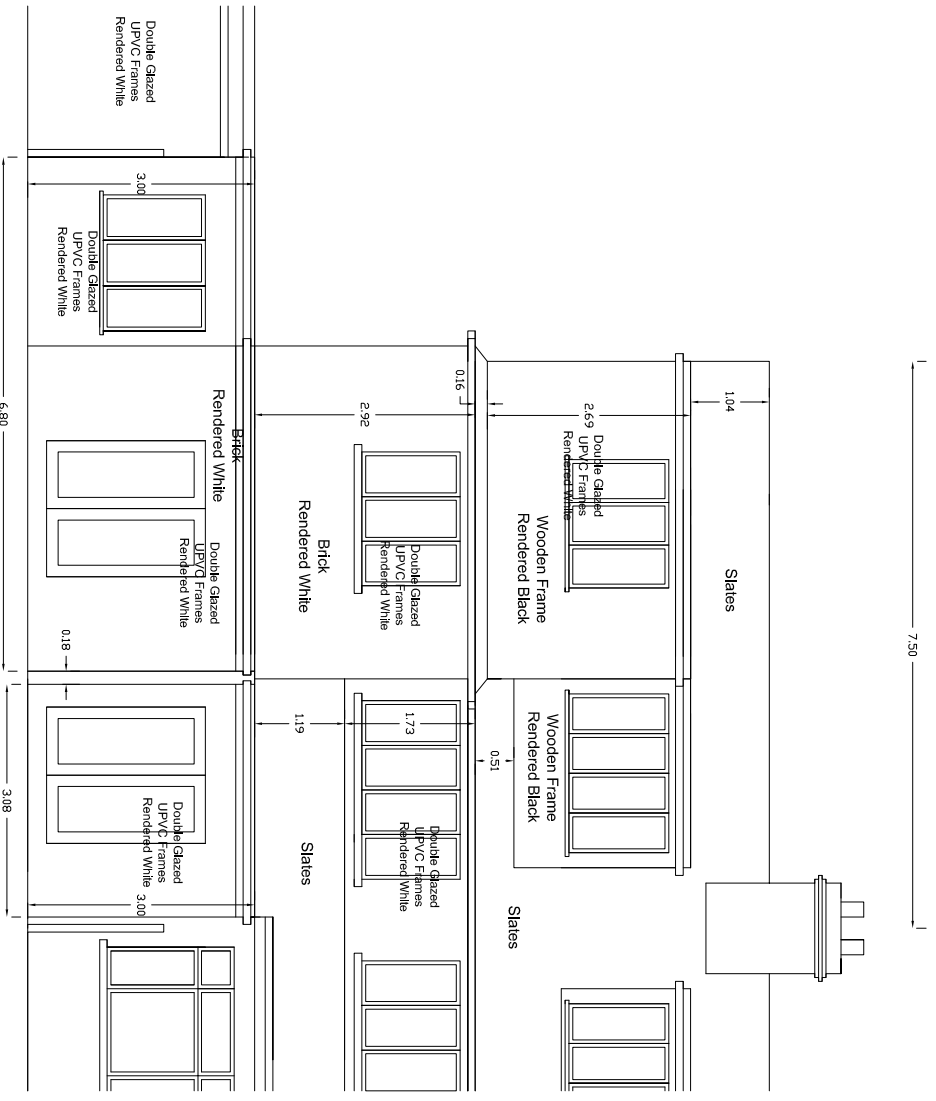


Comments:
741 EAMR
01753 526 789
j.hughes@greatspaces.co.uk

Client:

Location:
29
Ravenscroft Avenue
London
NW11 8BH

Scale: 1:100 @ A4

 


Drawn By:

Joel Gray

Dwg No: 6

NOTES:

Existing - Side Elevation

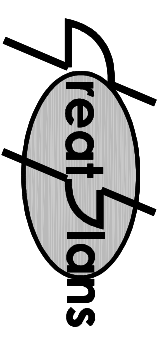

Contacts:
Tel: 07976 9228 789
E-Mail: joelgray@greatplans.co.uk

Client:

Location:

29
Ravenscroft Avenue
London
NW11 8BH

Scale: 1:100 @ A3


0 2M 6M





Date: Drawn By:

11-06-14 Joel Gray

Drng No: 7

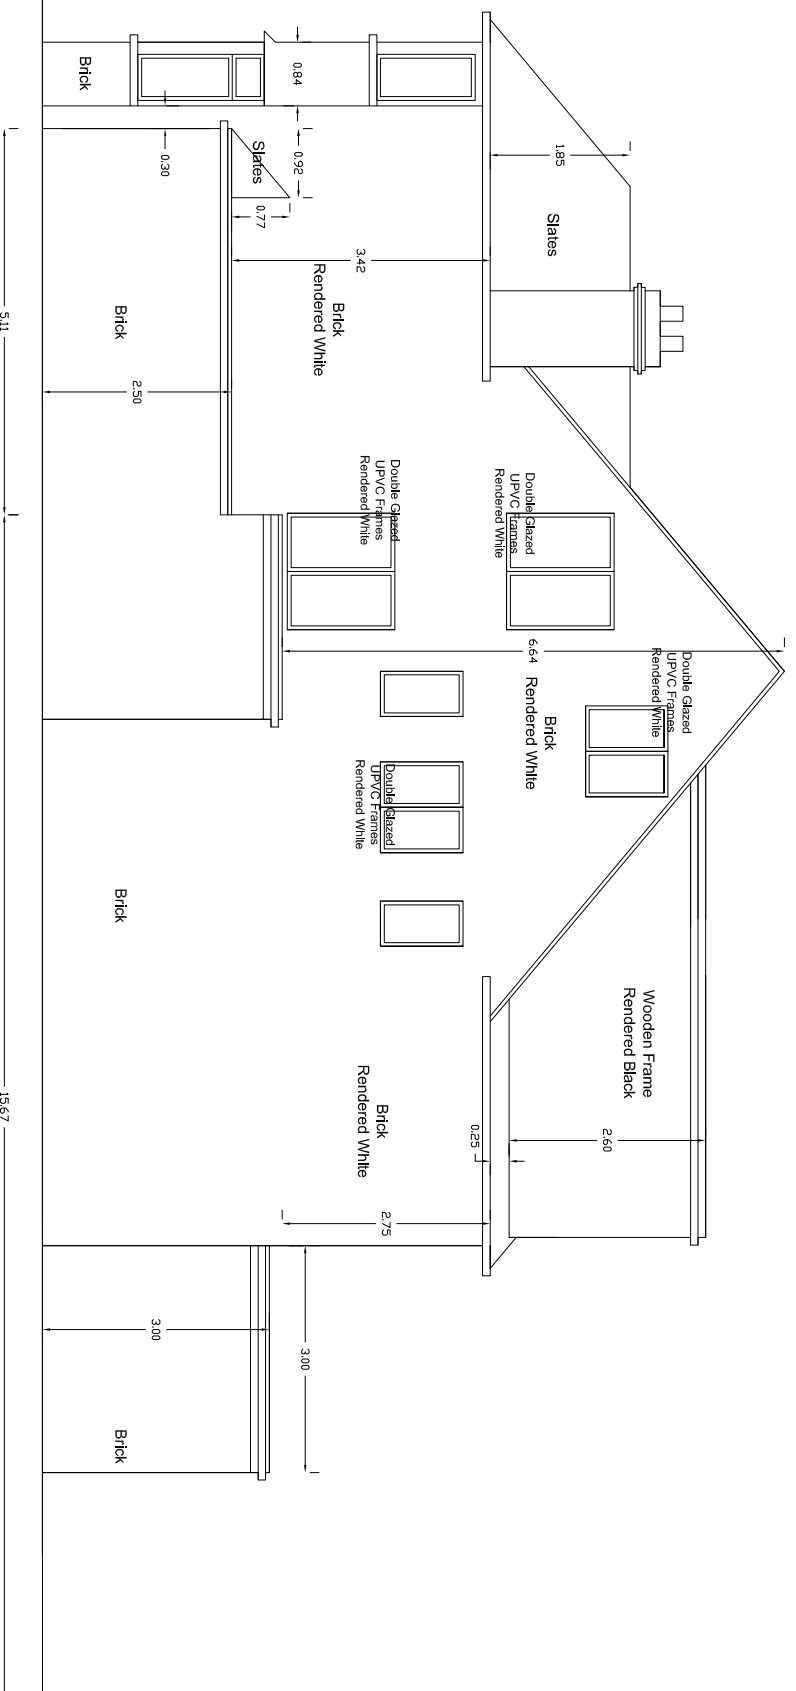

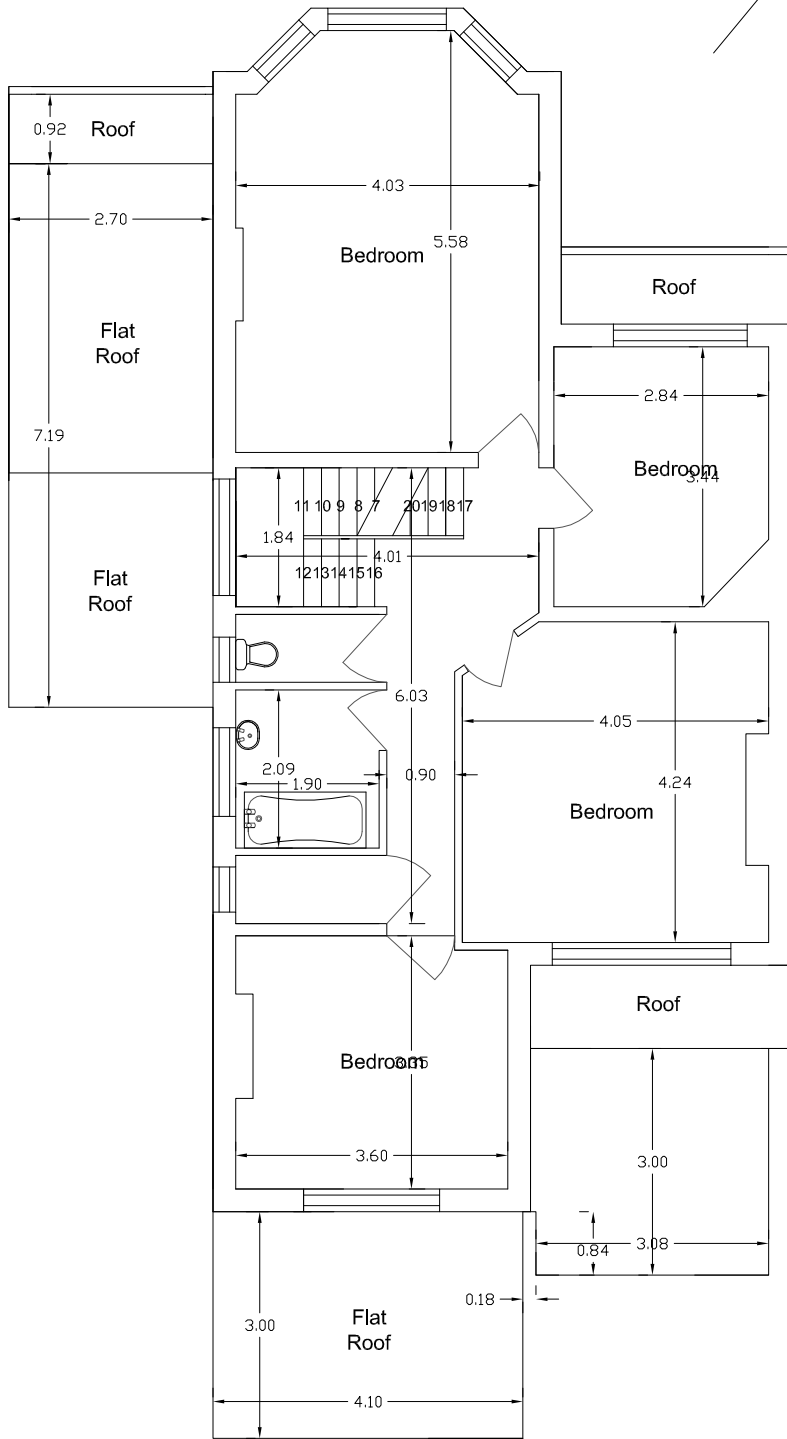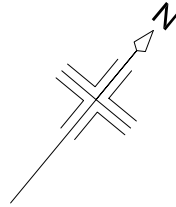

NOTES:

Existing - Floor Plan - First Floor



Contacts:

Tel: 07976 928 789

E-Mail: joel.gray@greatplans.co.uk

Client:

Location:

29
Ravenscroft Avenue
London
NW11 8BH

Scale: 1:100 @ A4

0 1M 4M



Date:


11-06-14

Drawn By:


Joel Gray

Drg No:

2

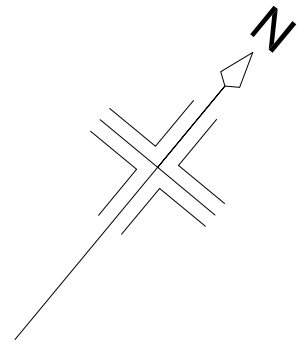


RAVENSROFT AVENUE

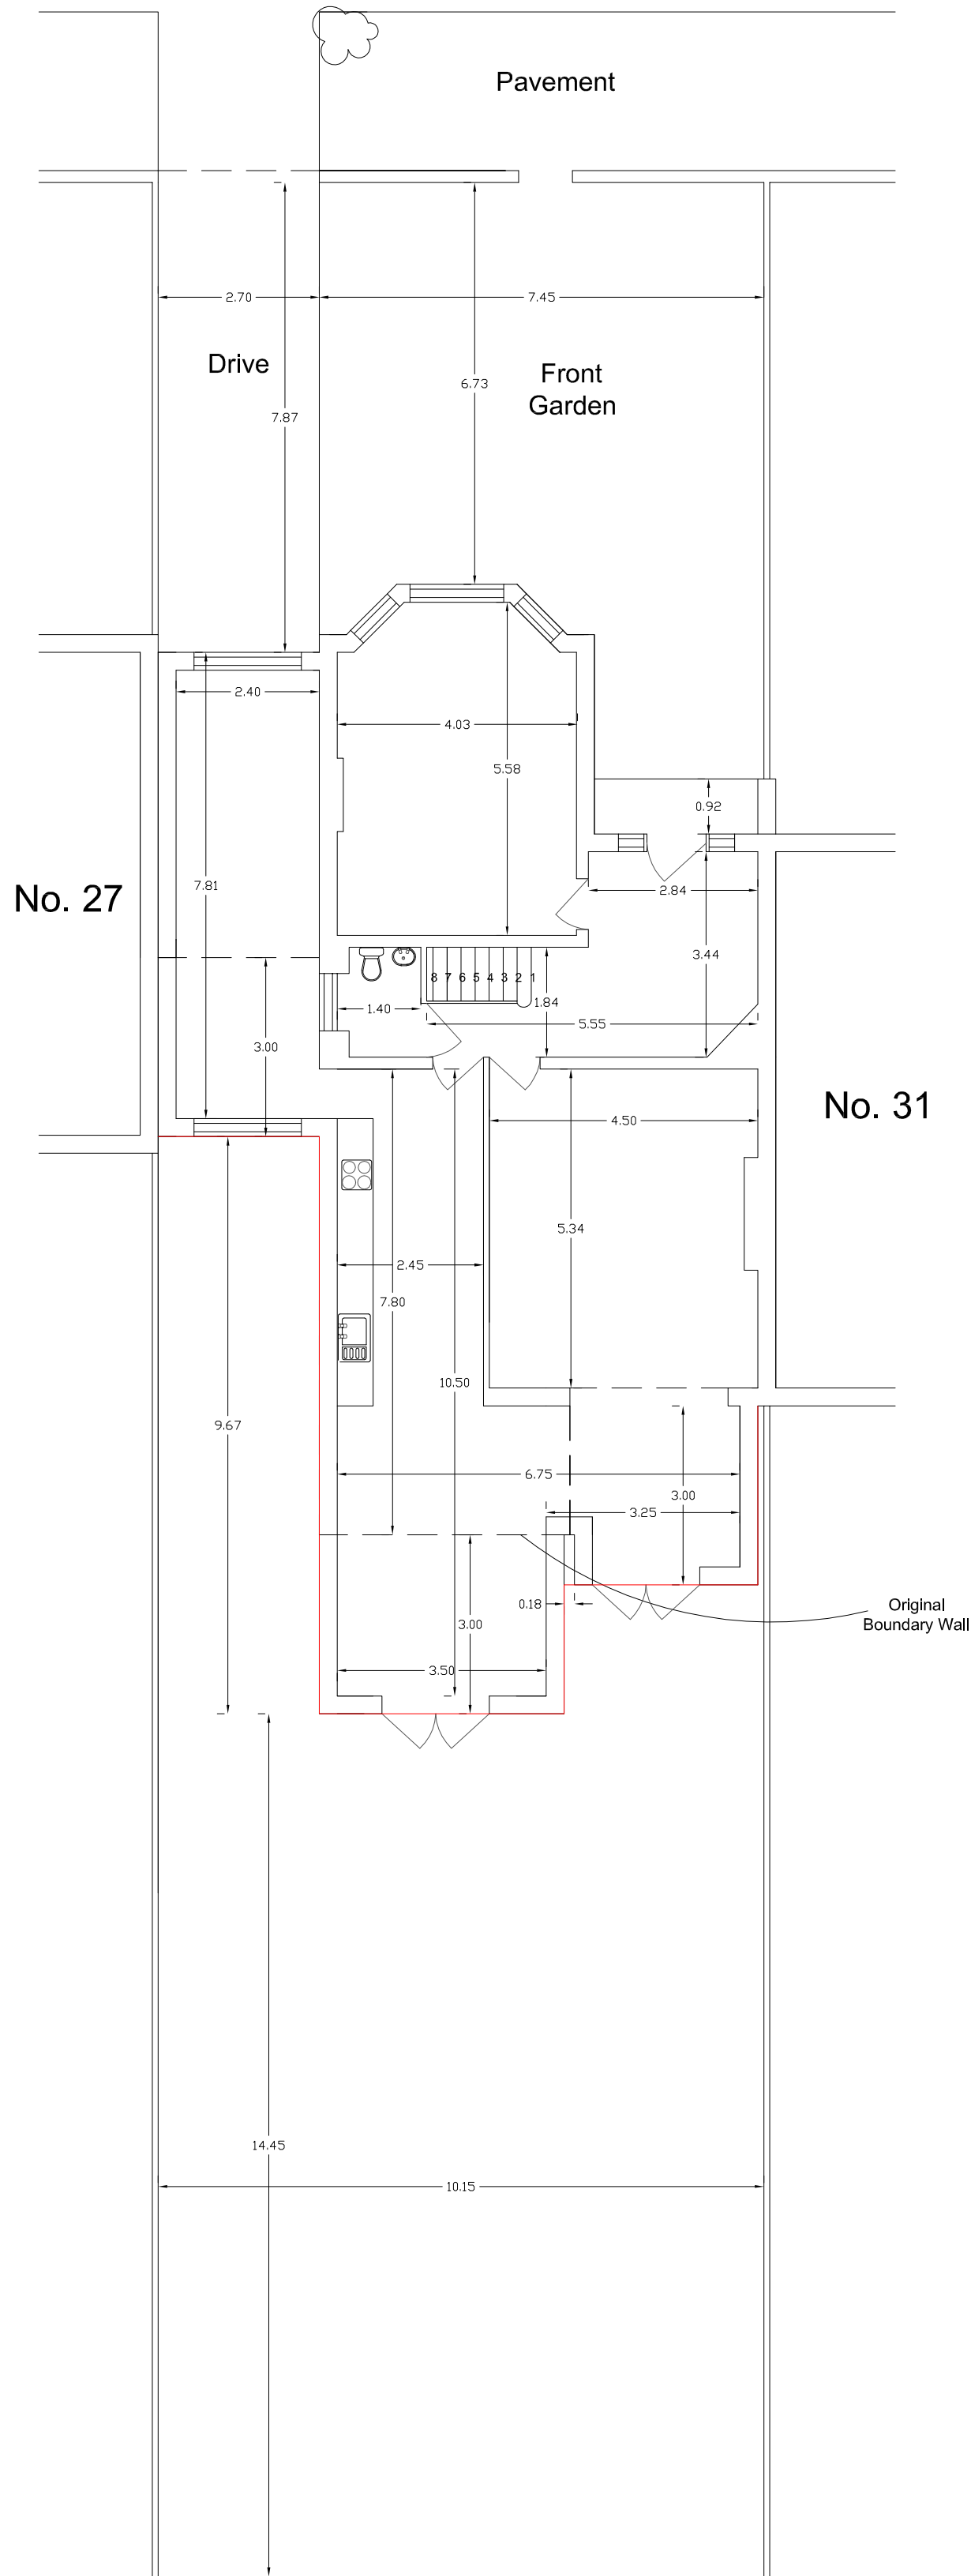

NOTES:

Existing - Floor Plan - Ground Floor

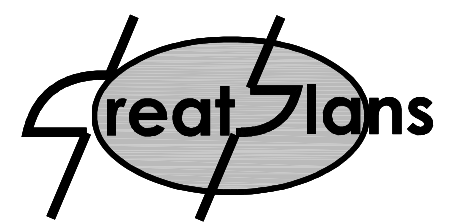

Contacts:

Tel: 07976 928 789

E-Mail: joel.gray@greatplans.co.uk

Client:

Location:

29
Ravenscroft Avenue
London
NW11 8BH

Scale: 1:100 @ A2

0 2M 8M



Date:


11-06-14

Drawn By:

Joel Gray


Drg No:

01

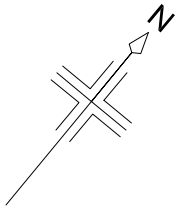

NOTES:

Existing - Floor Plan - Roof

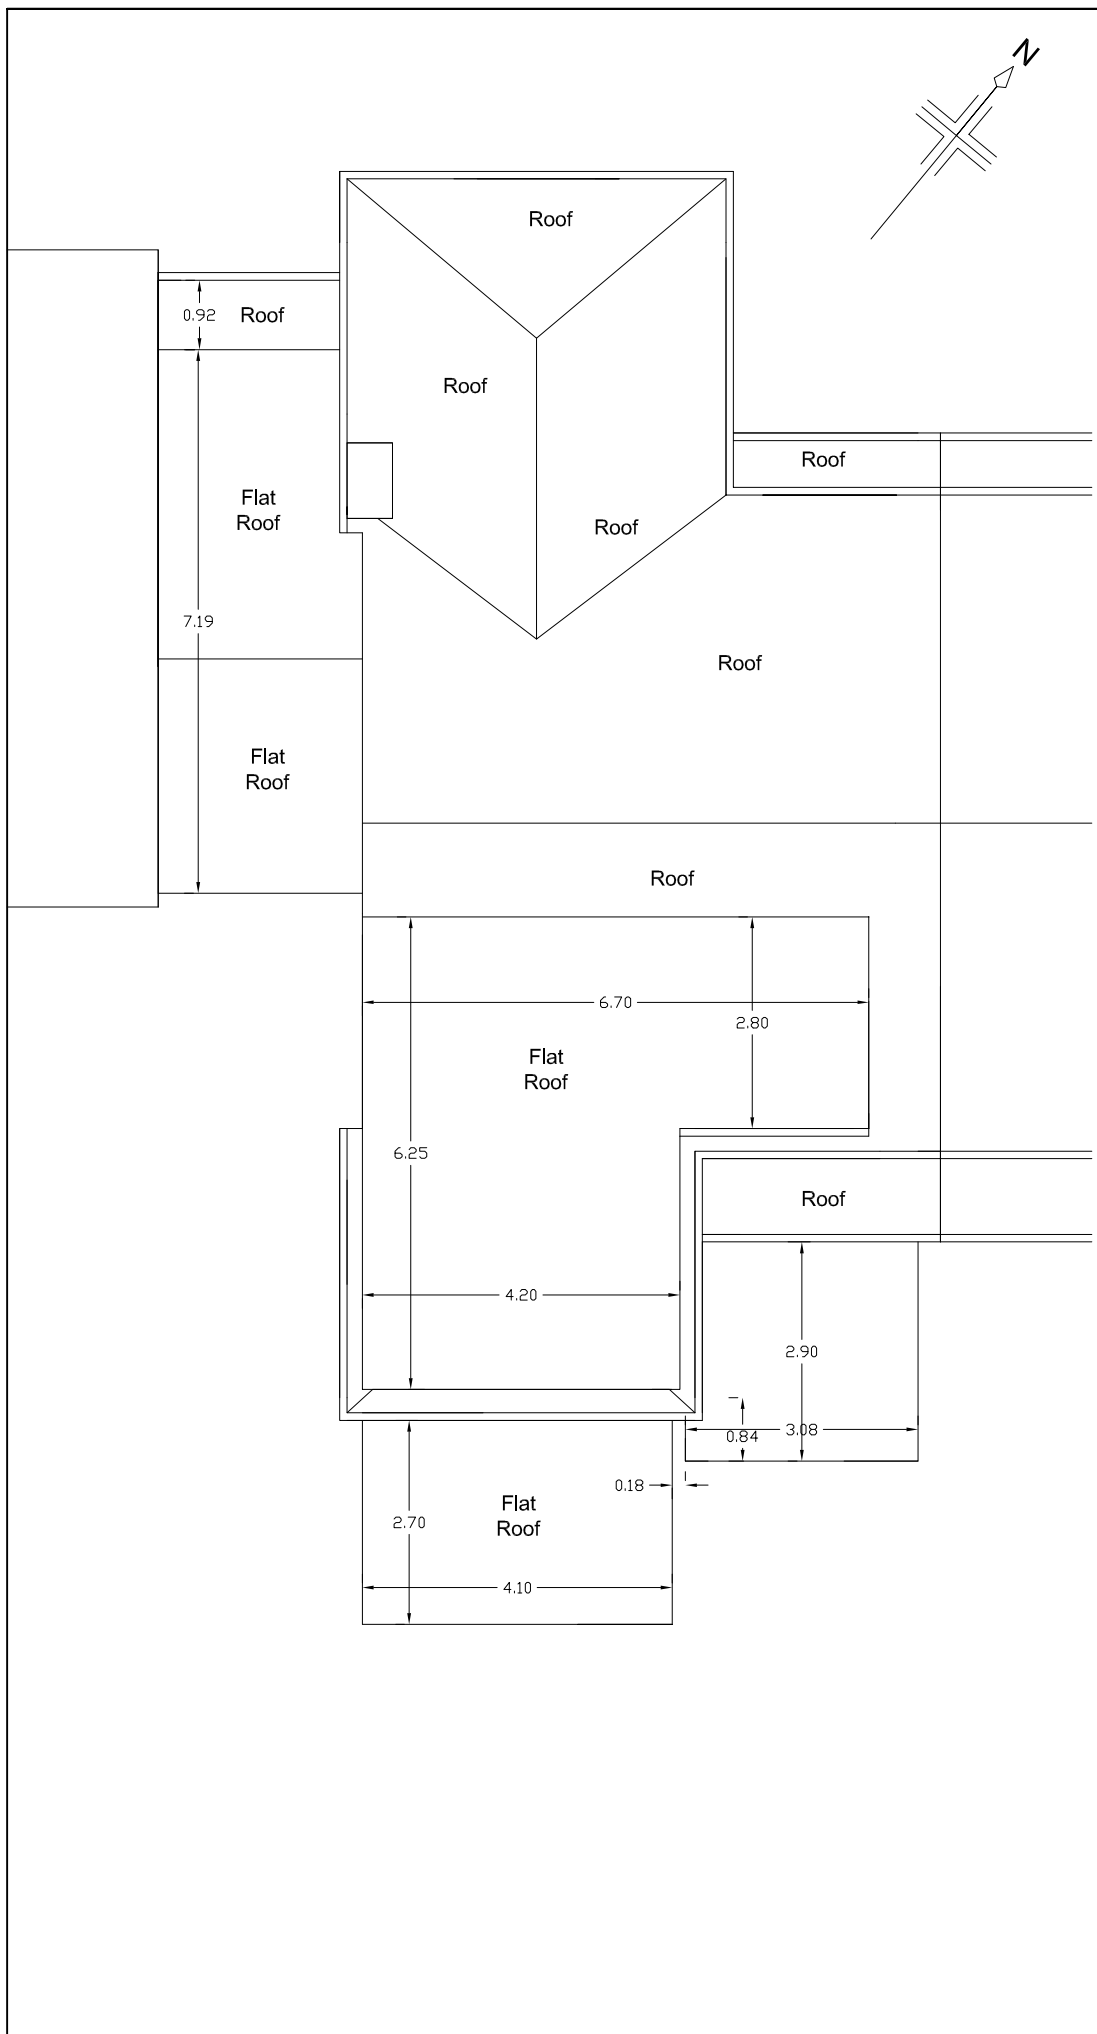

Contacts:
Tel: 07976 928 789
E-Mail: joel.gray@greatplans.co.uk



Client:

Location:
29
Ravenscroft Avenue
London
NW11 8BH

Scale: 1:100 @ A4
0 1M 4M

Drawn By:
Joel Gray

Drg No: 4

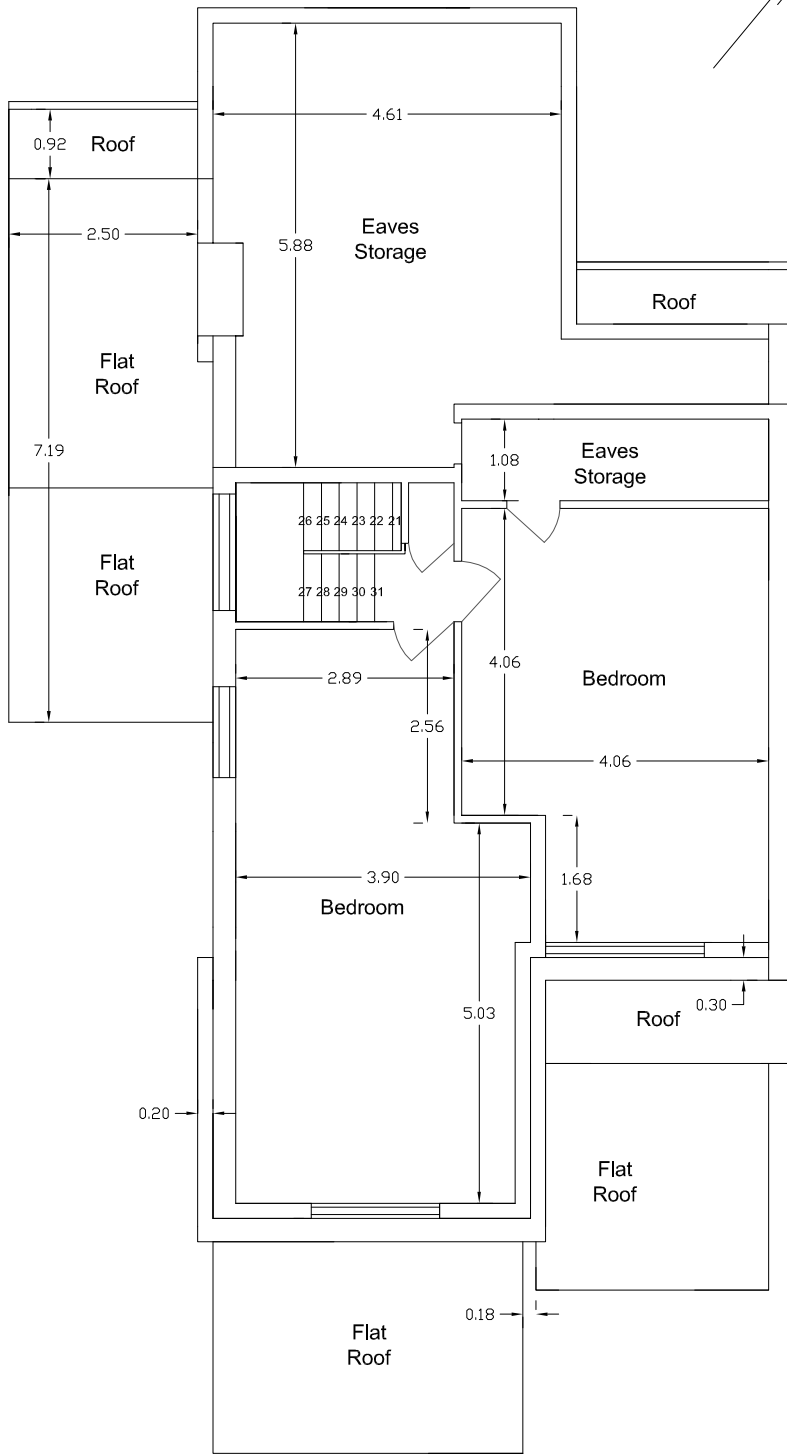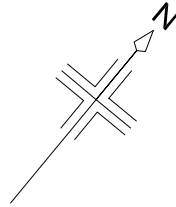

NOTES:

Existing- Floor Plan - Second Floor



Contacts:

Tel: 07976 928 789

E-Mail: joel.gray@greatplans.co.uk

Client:

Location:

29
Ravenscroft Avenue
London
NW11 8BH

Scale: 1:100 @ A4

0 1M 4M



Drawn By:

Joel Gray

Drg No: 3