





FRONT ELEVATION




REAR ELEVATION

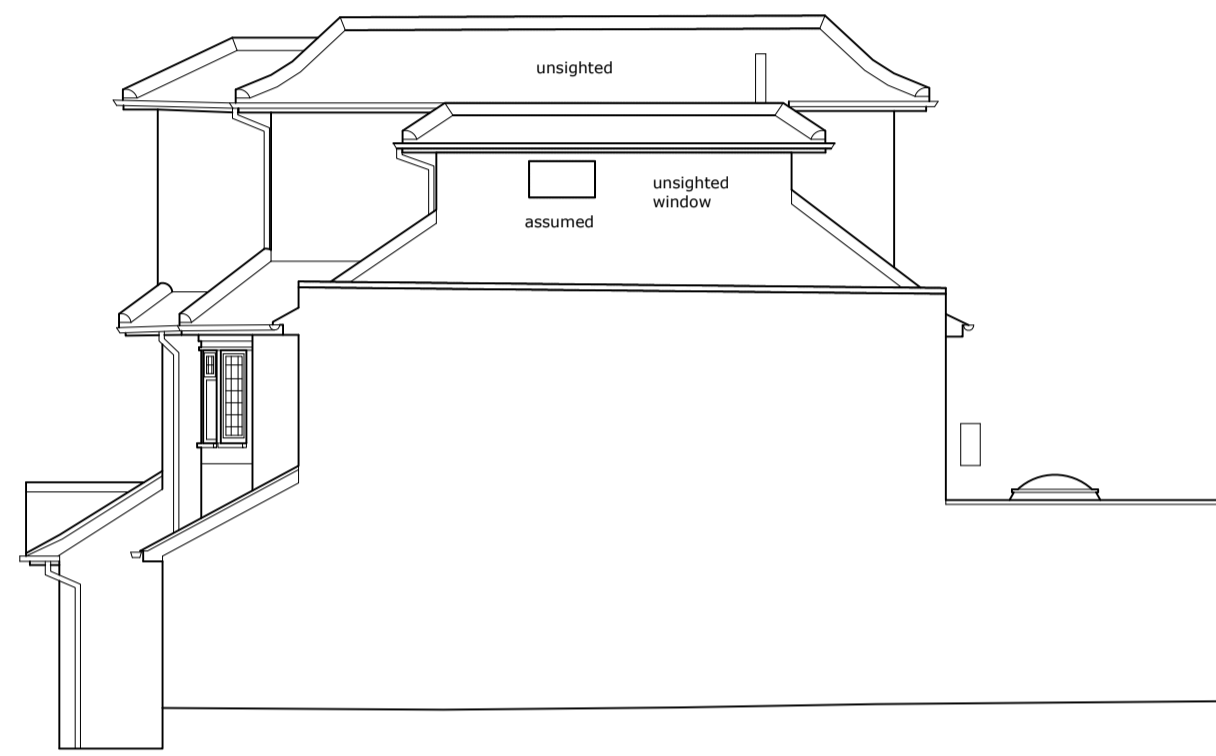


SIDE ELEVATION

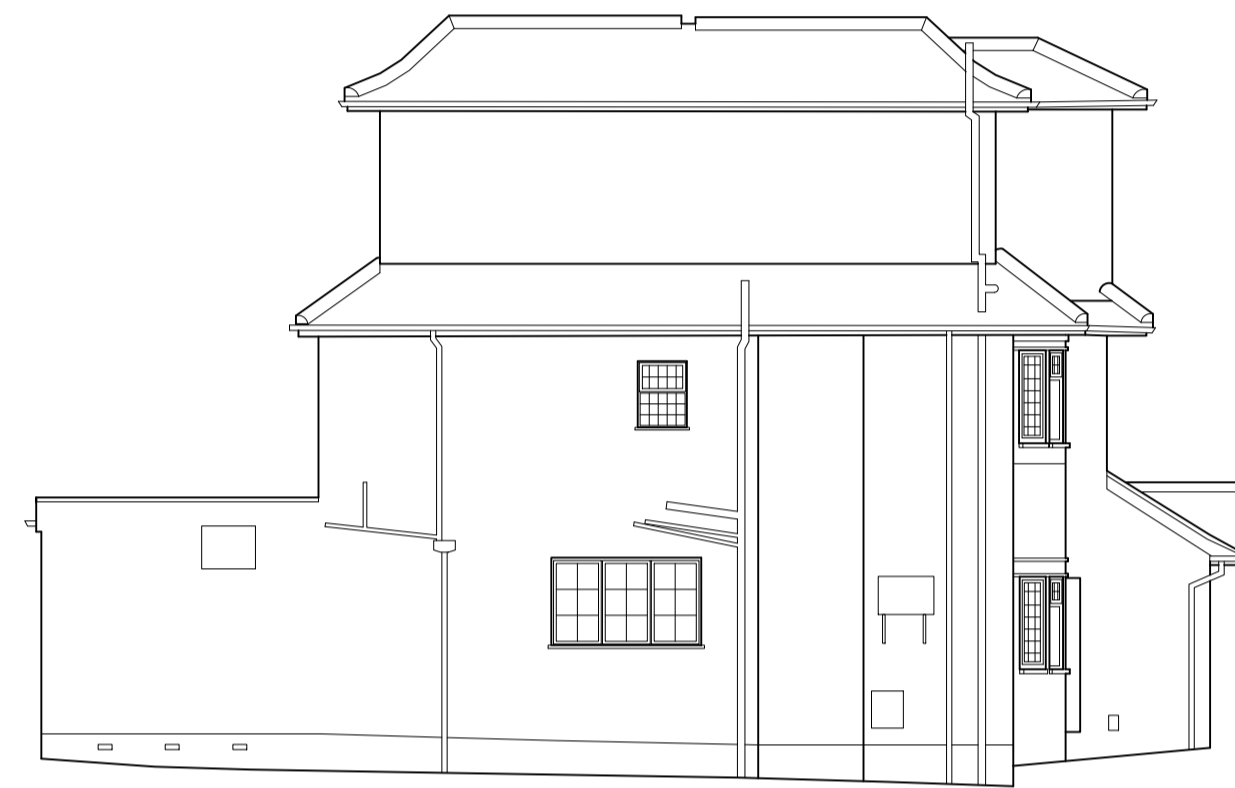


SIDE ELEVATION

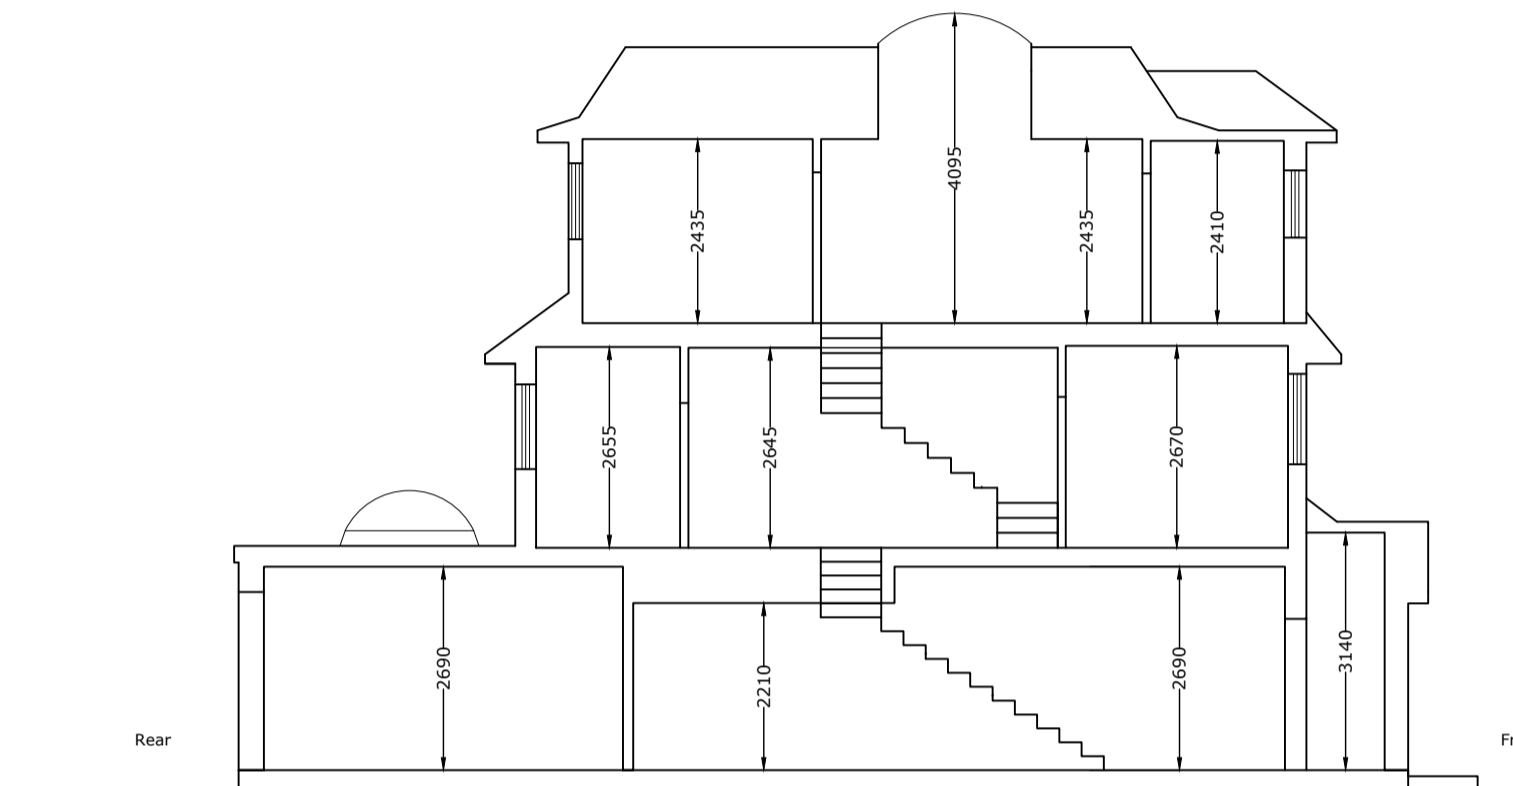


SECTION

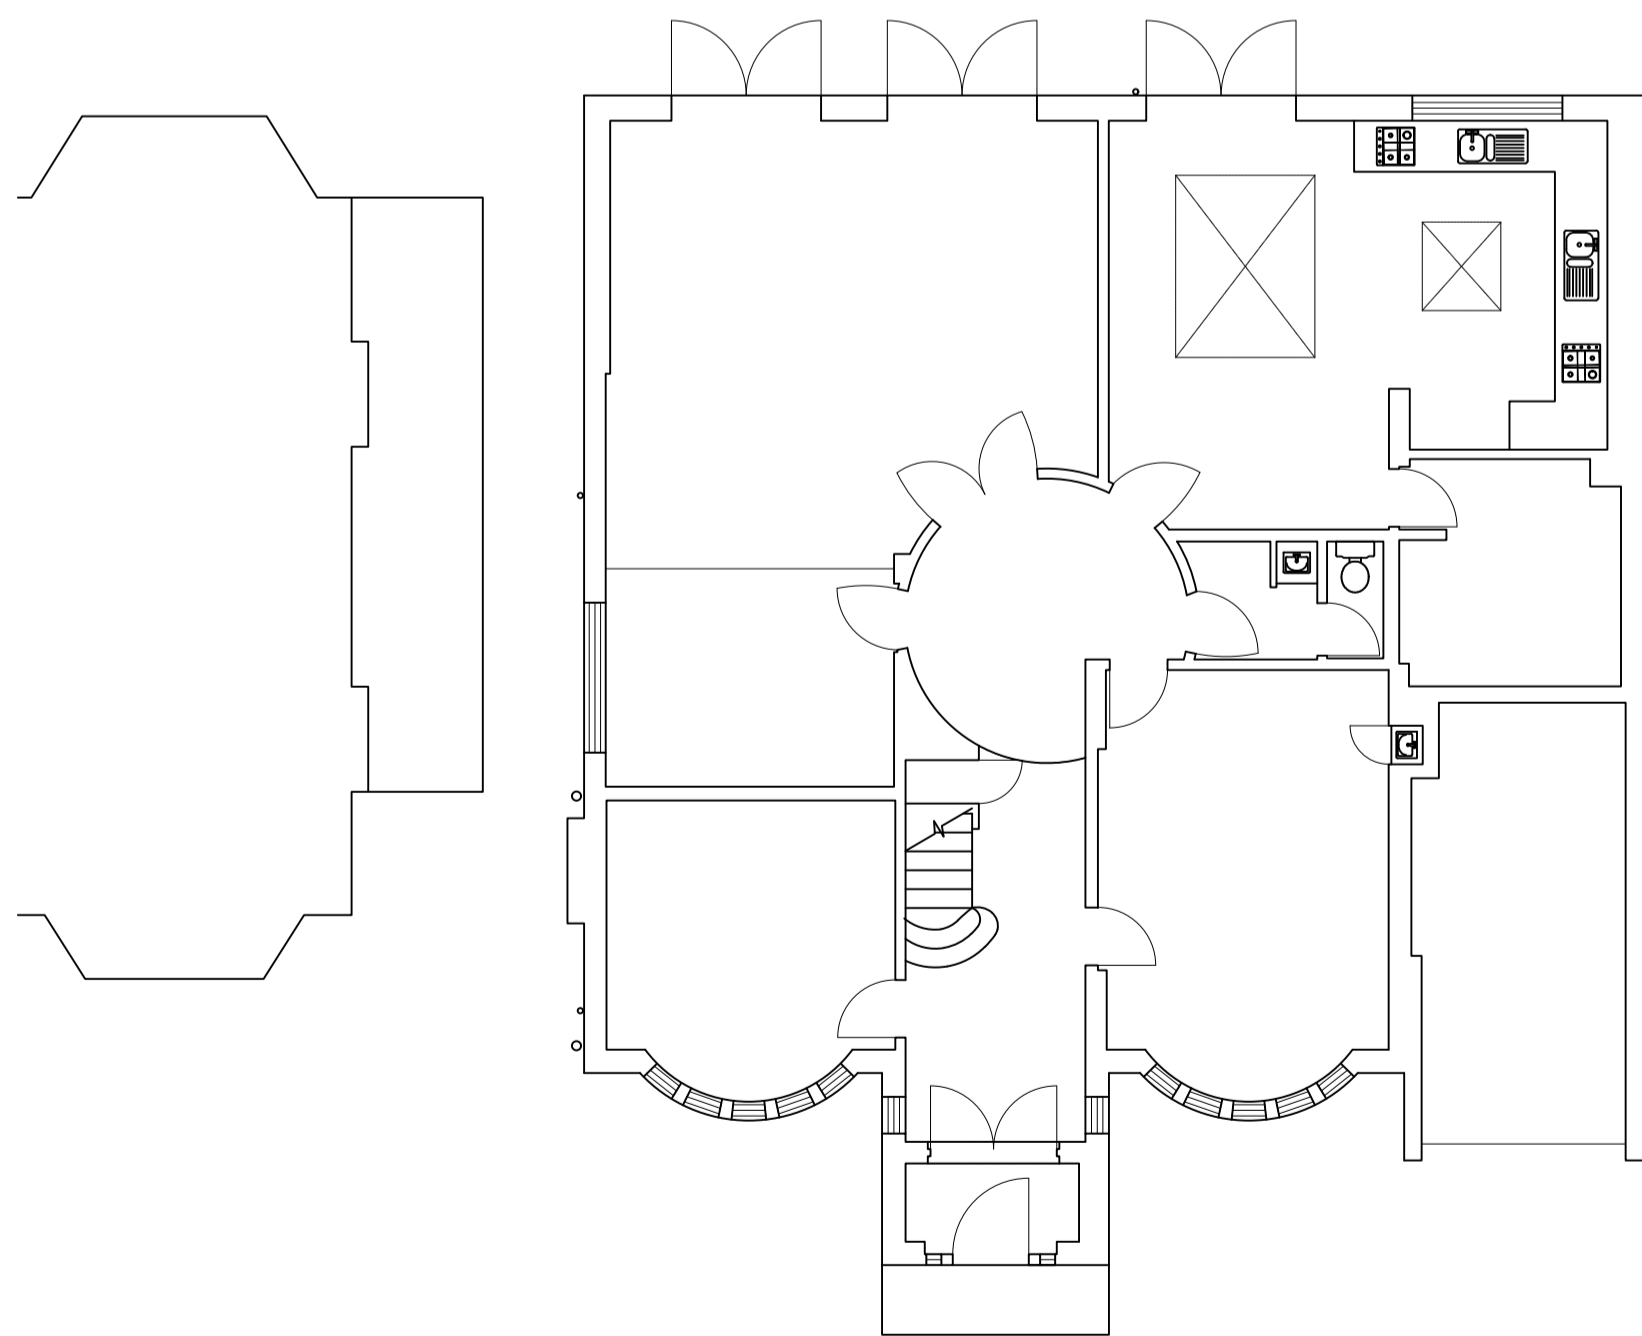


GROUND FLOOR PLAN

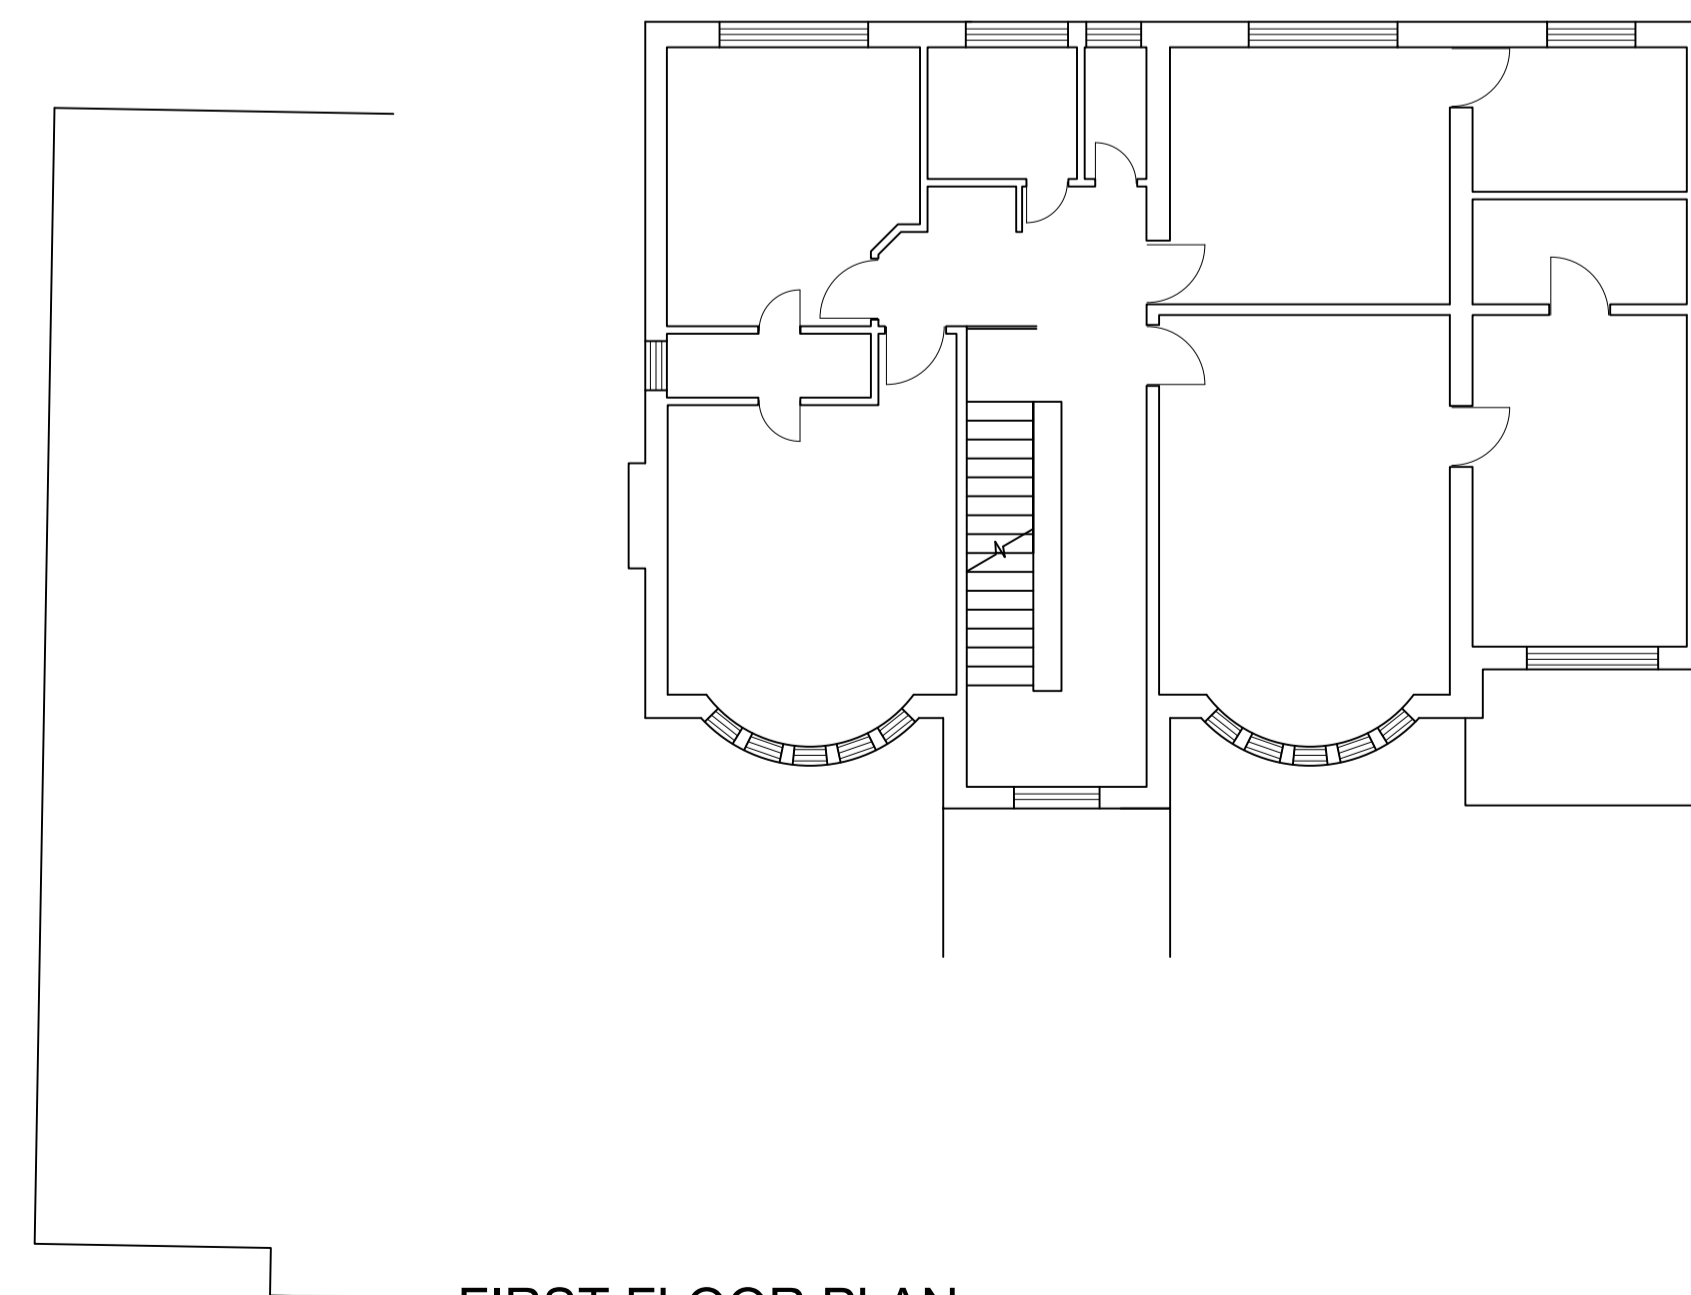

FIRST FLOOR PLAN

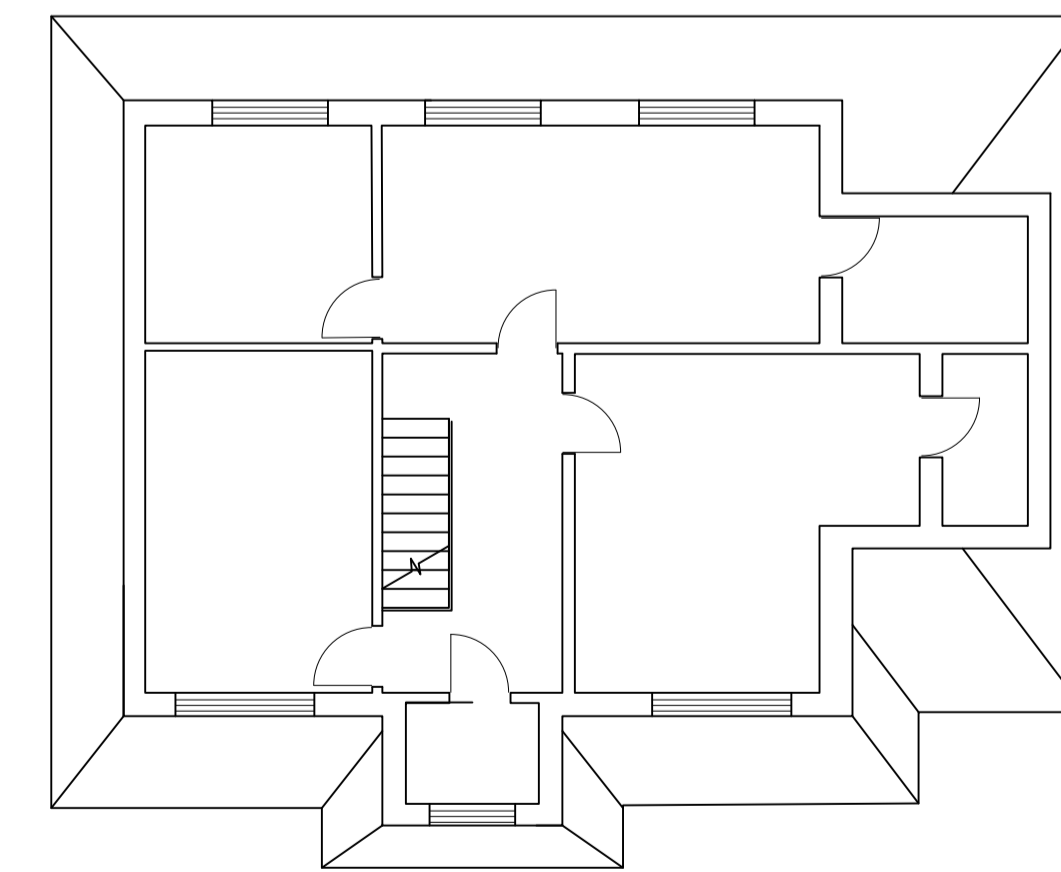

SECOND FLOOR PLAN

 

FOR PLANNING

1 * Idd/mmyyl | Description Description | By I

BB PARTNERSHIP LTD

CHARTERED ARCHITECTS

Studios 33-34, 10 Homsey St, London, N7 8EL
Tel 020 7336 8555 - e-mail - architect@bbpartnership.co.uk

client

Mr & Mrs D.Levy

project

Proposed Extension and Alterations
12 Grosvenor Gardens
Barnet
NW10 0HG

drawing

Drawing
Amalgamated Survey Drawing
Plans, Sections & Elevations

date scale drawn by

May 16 1:100 NG

drg.no. revision

FNQ-110 -

© 2016 BB PARTNERSHIP LIMITED - ALL RIGHTS RESERVED