




GROUND FLOOR

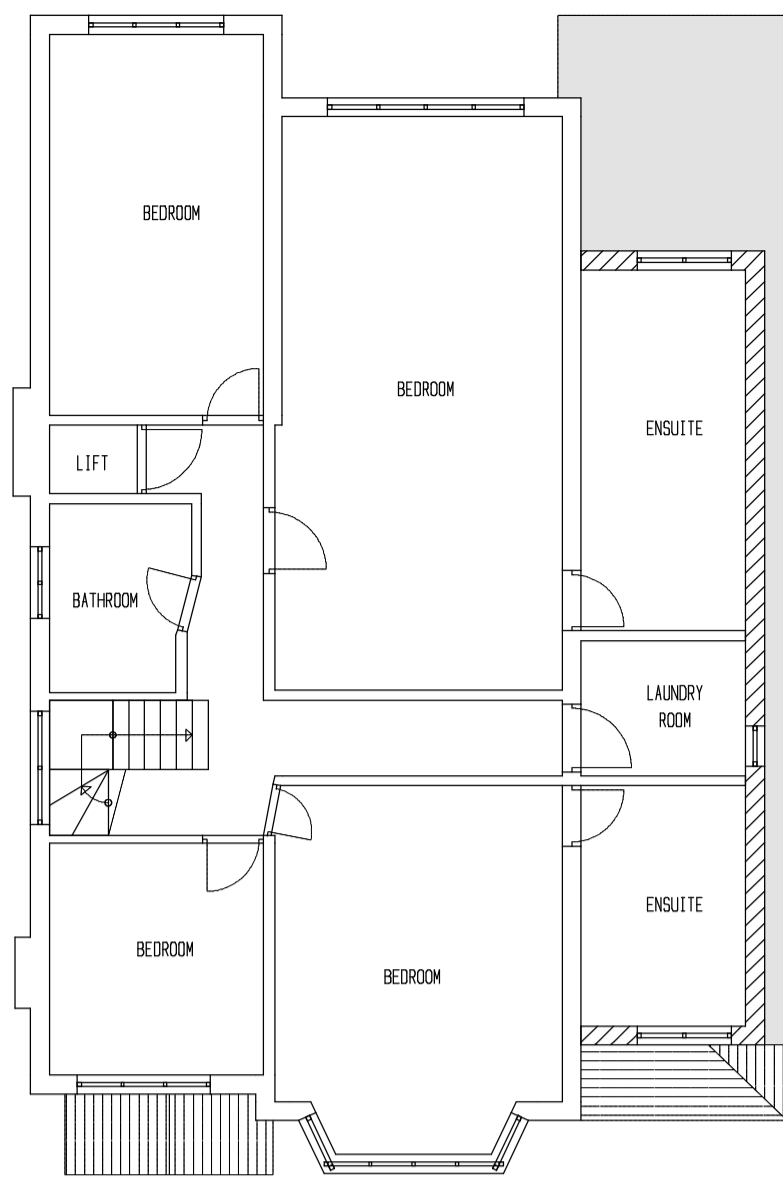

FIRST FLOOR

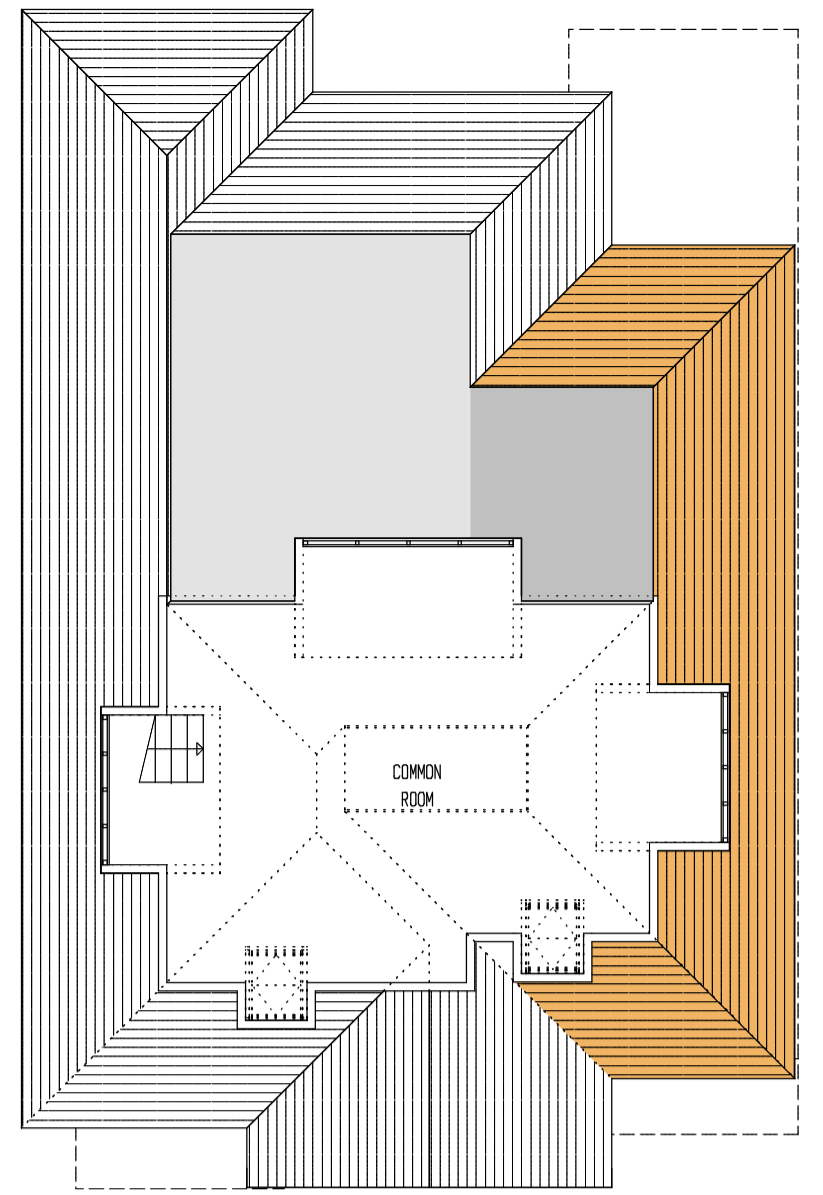


LOFT

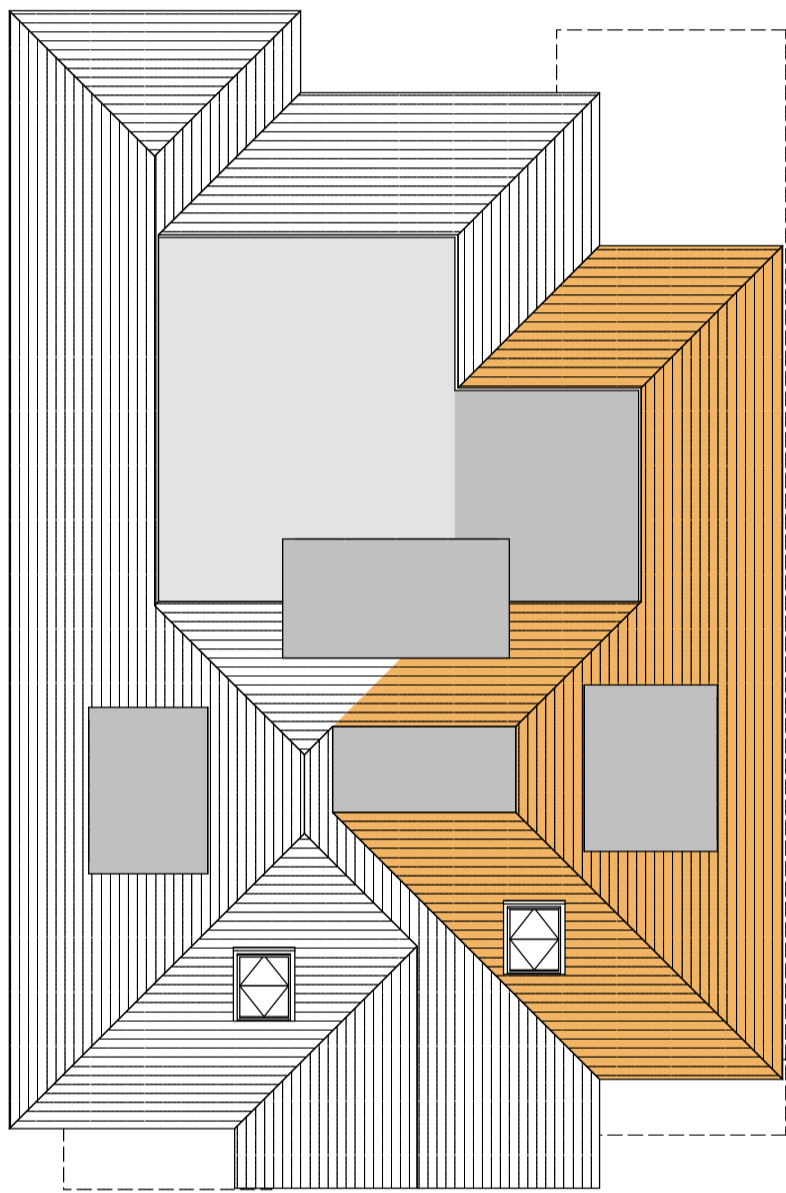

ROOF



SIDE ELEVATION (LEFT)

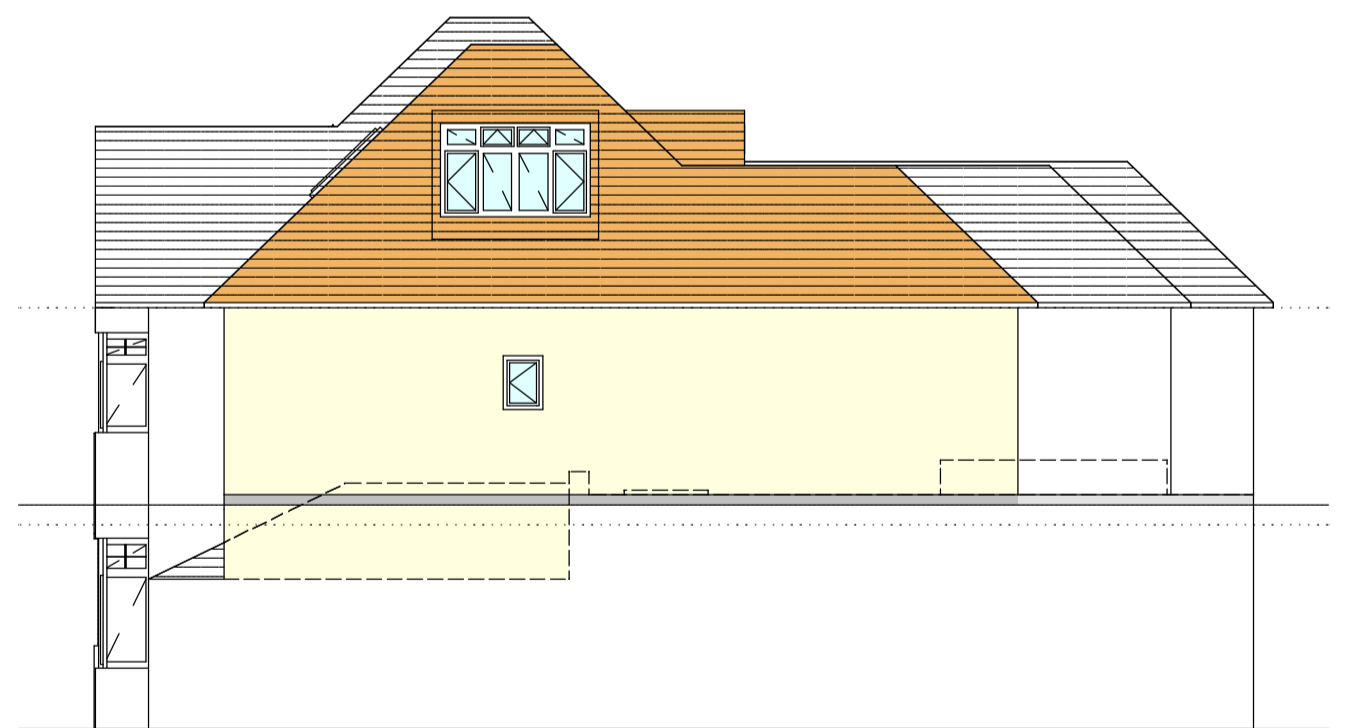

SIDE ELEVATION


Scale: 1:100



Scale: 1:50



Scale: 1:20

 

FRONT ELEVATION



REAR ELEVATION

PROJECT:	PROPOSED FIRST FLOOR SIDE EXTENSION WITH ASSOCIATED PITCH ROOF ABOVE, INCLUDING REAR AND SIDE DORMERS TO FACILITATE A LOFT CONVERSION.	
ADDRESS:	95 PRINCES PARK AVENUE LONDON NW4	
PROPOSED PLANS & ELEVATIONS		
DATE: AUG-2015	SCALE: 1/100	DWG. NO. 95/PD/100B
PLANSPEK - 020 8202 1924		

This document was created with Win2PDF available at <http://www.win2pdf.com>.
The unregistered version of Win2PDF is for evaluation or non-commercial use only.
This page will not be added after purchasing Win2PDF.