

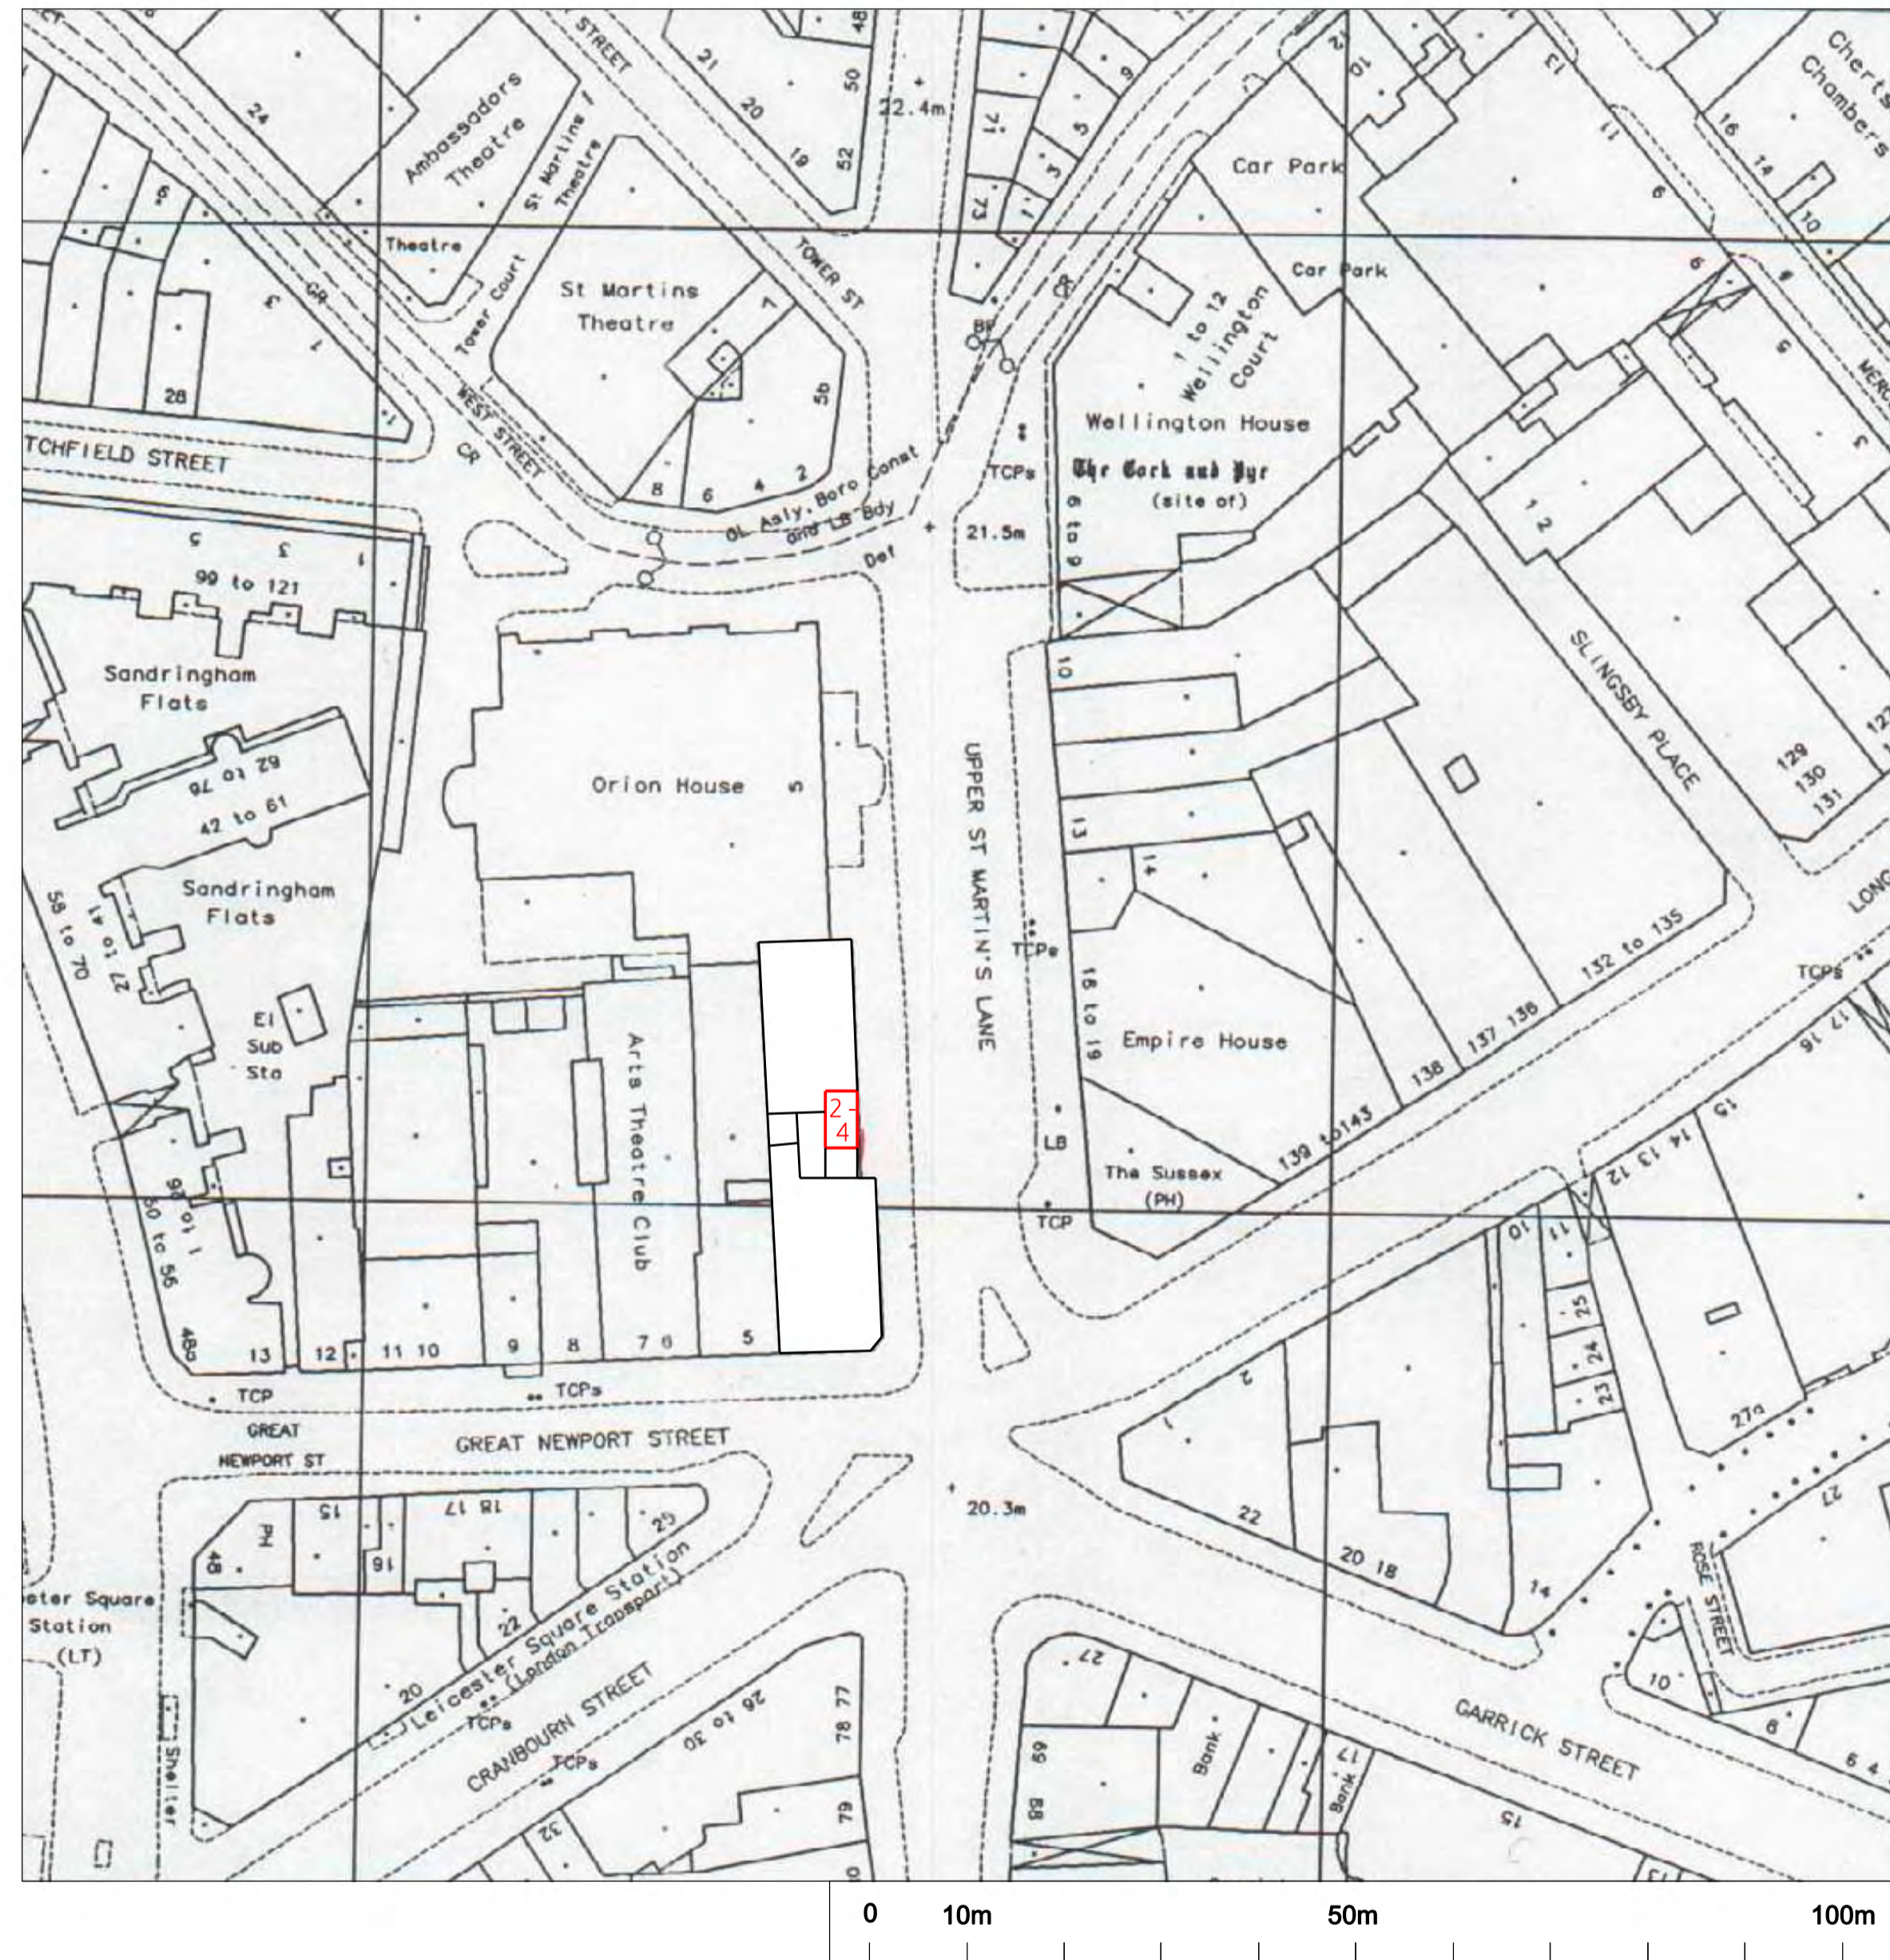


# 2-4 Upper St. Martin's Lane

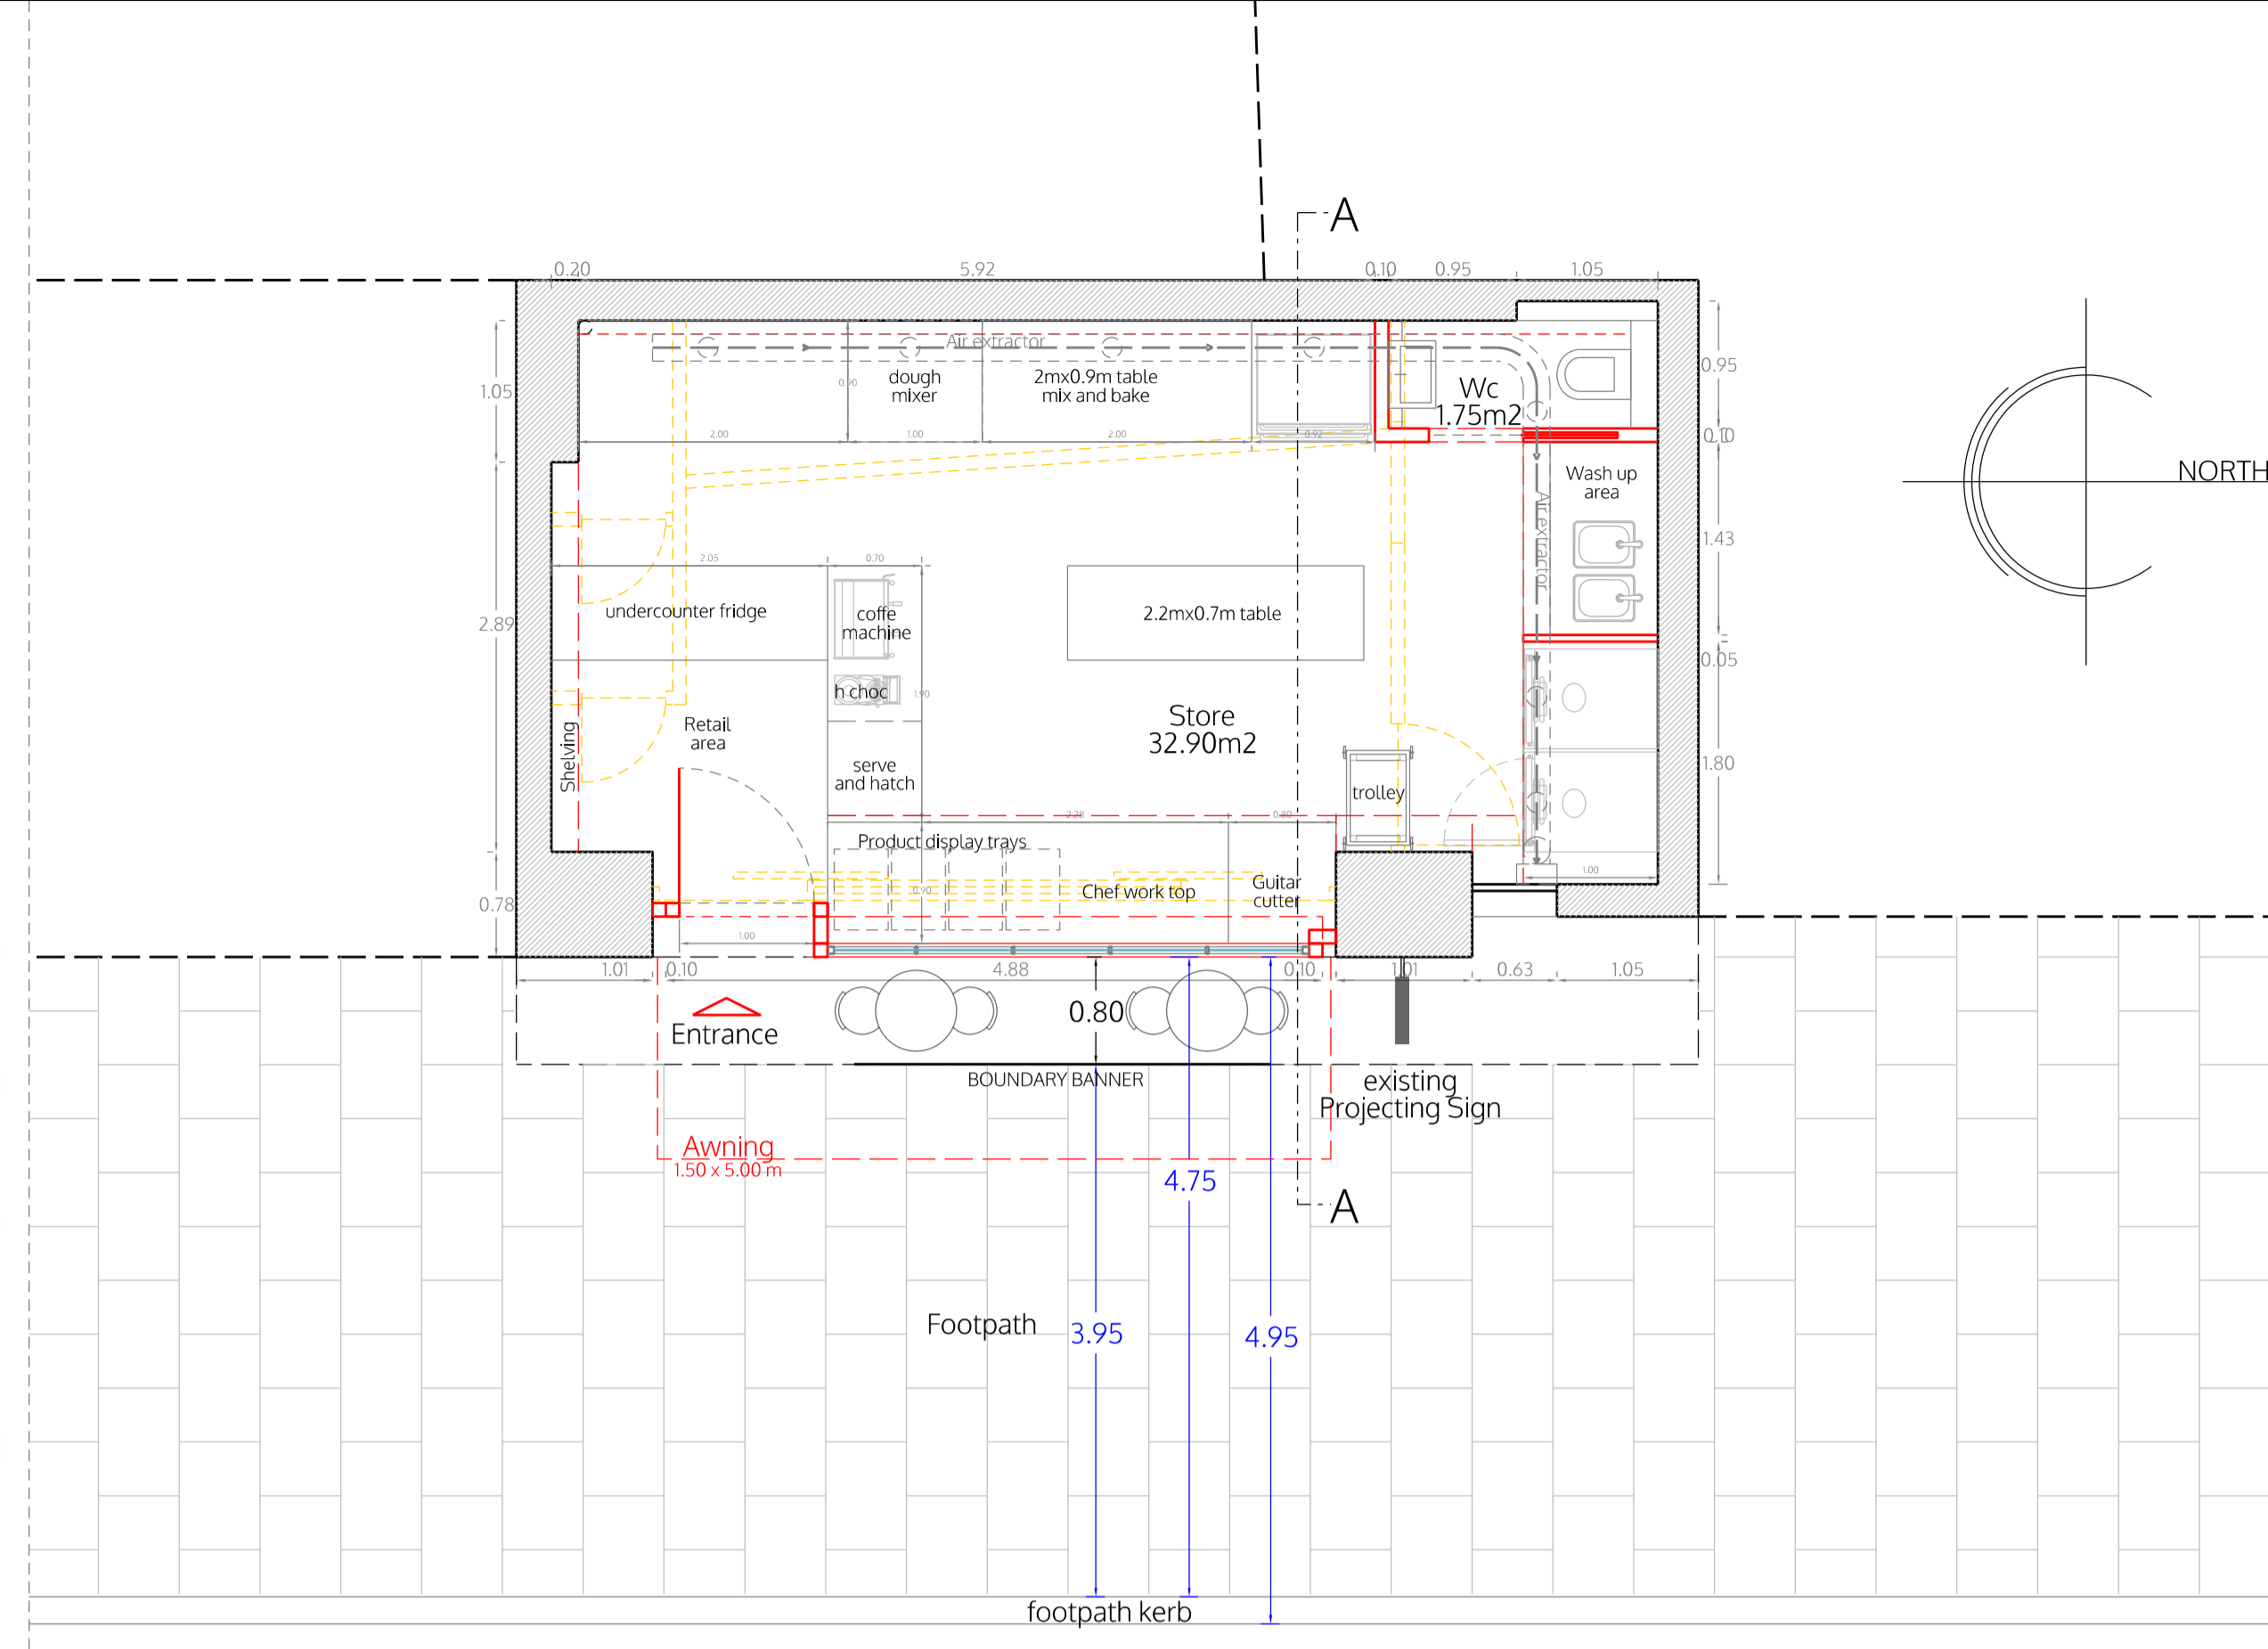


Site Location plan \_ scale: 1:1250

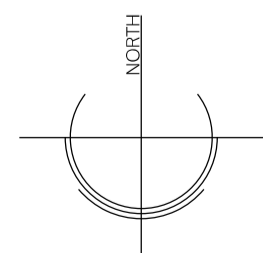


Upper St. Martin's Lane

Plan

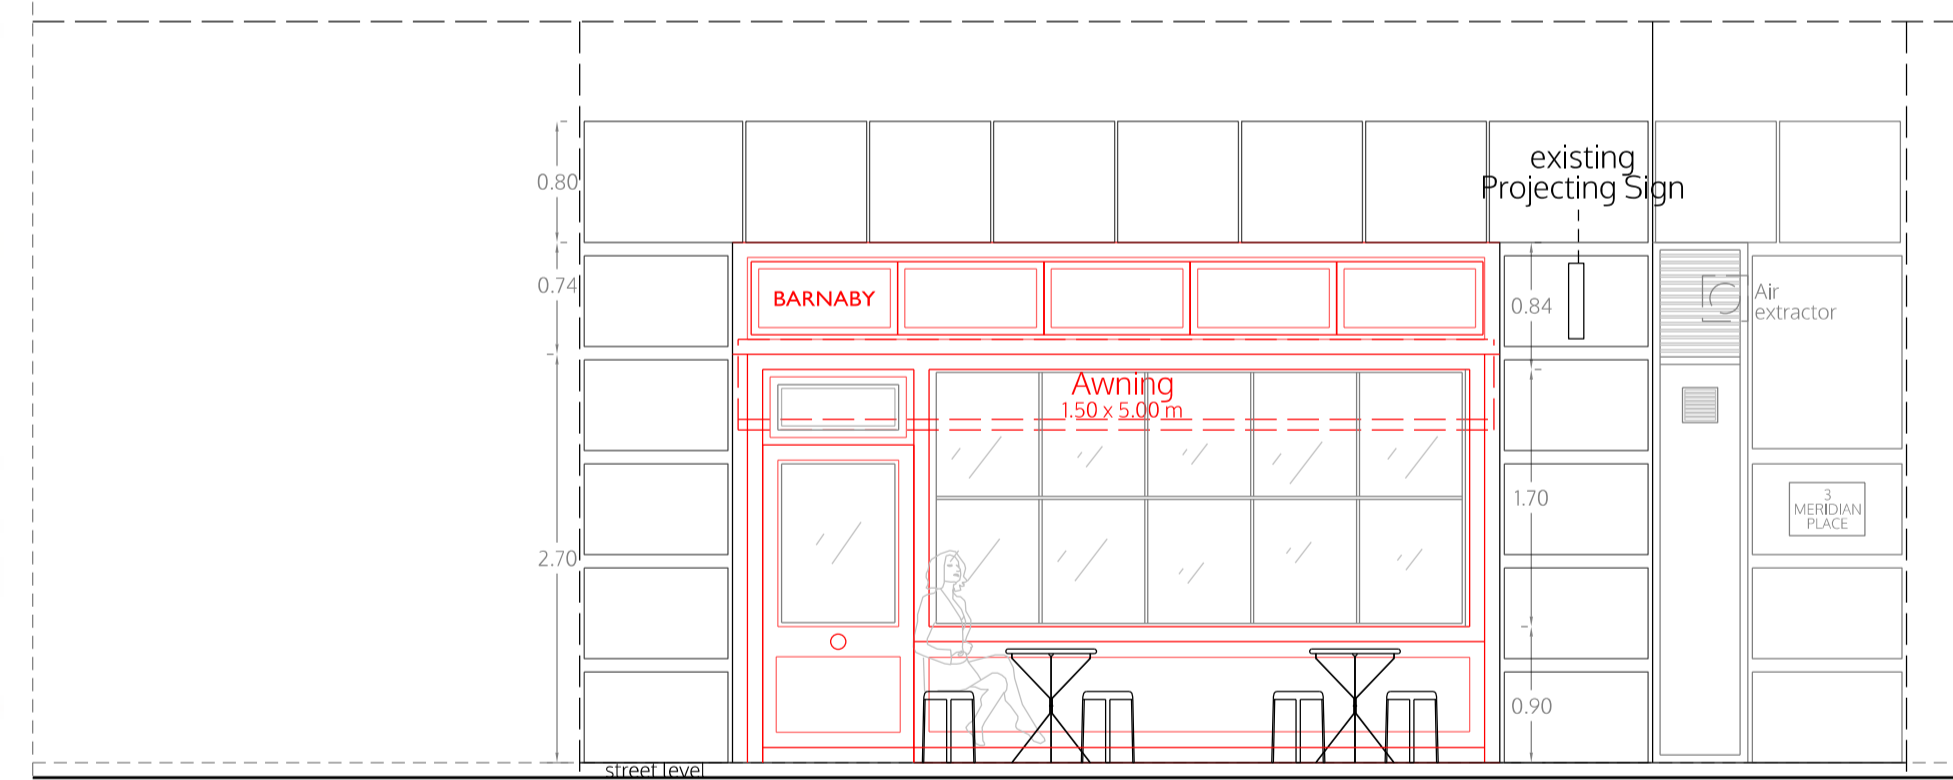

Front elevation

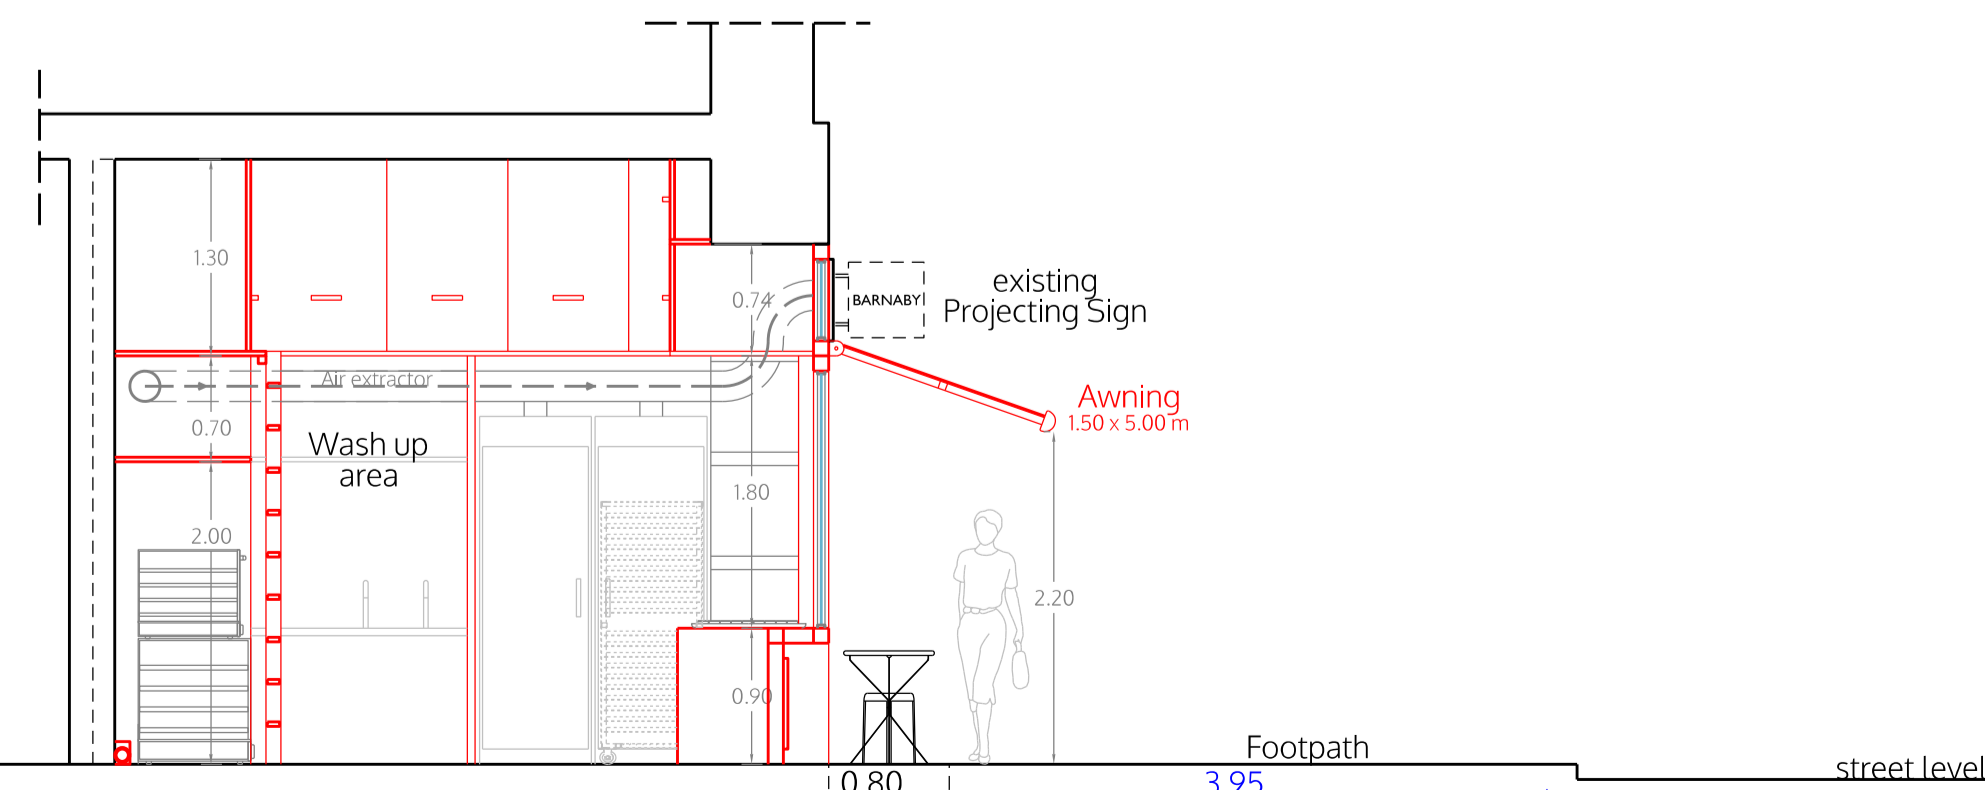

Section A-A

- LEGEND
- Existing
  - Proposed
  - - - Demolition

no. drawn date scale status title client project © ALL COPYRIGHTS RESERVED m 0 1 2 3 4 5 ALL DIMENSIONS TO BE CHECKED ON SITE

**spaceAgent**

Architects and Designers mail@spaceagent.com  
 London-Heidelberg-Barcelona-Brussels spaceagent.com  
 spaceAgent Architects Ltd is a RIBA Chartered Practice

Chocolate Shop  
 2 - 4 Upper St. Martin's Lane  
 London WC2H 9EA

Barnaby Chocolate Ltd

London

Site plan, plan, front elevation,  
 section A-A

as proposed

for information

1:100 @A3

1:50 @A1

27/07/2023

I.lezzi

UPP\_P01c4