


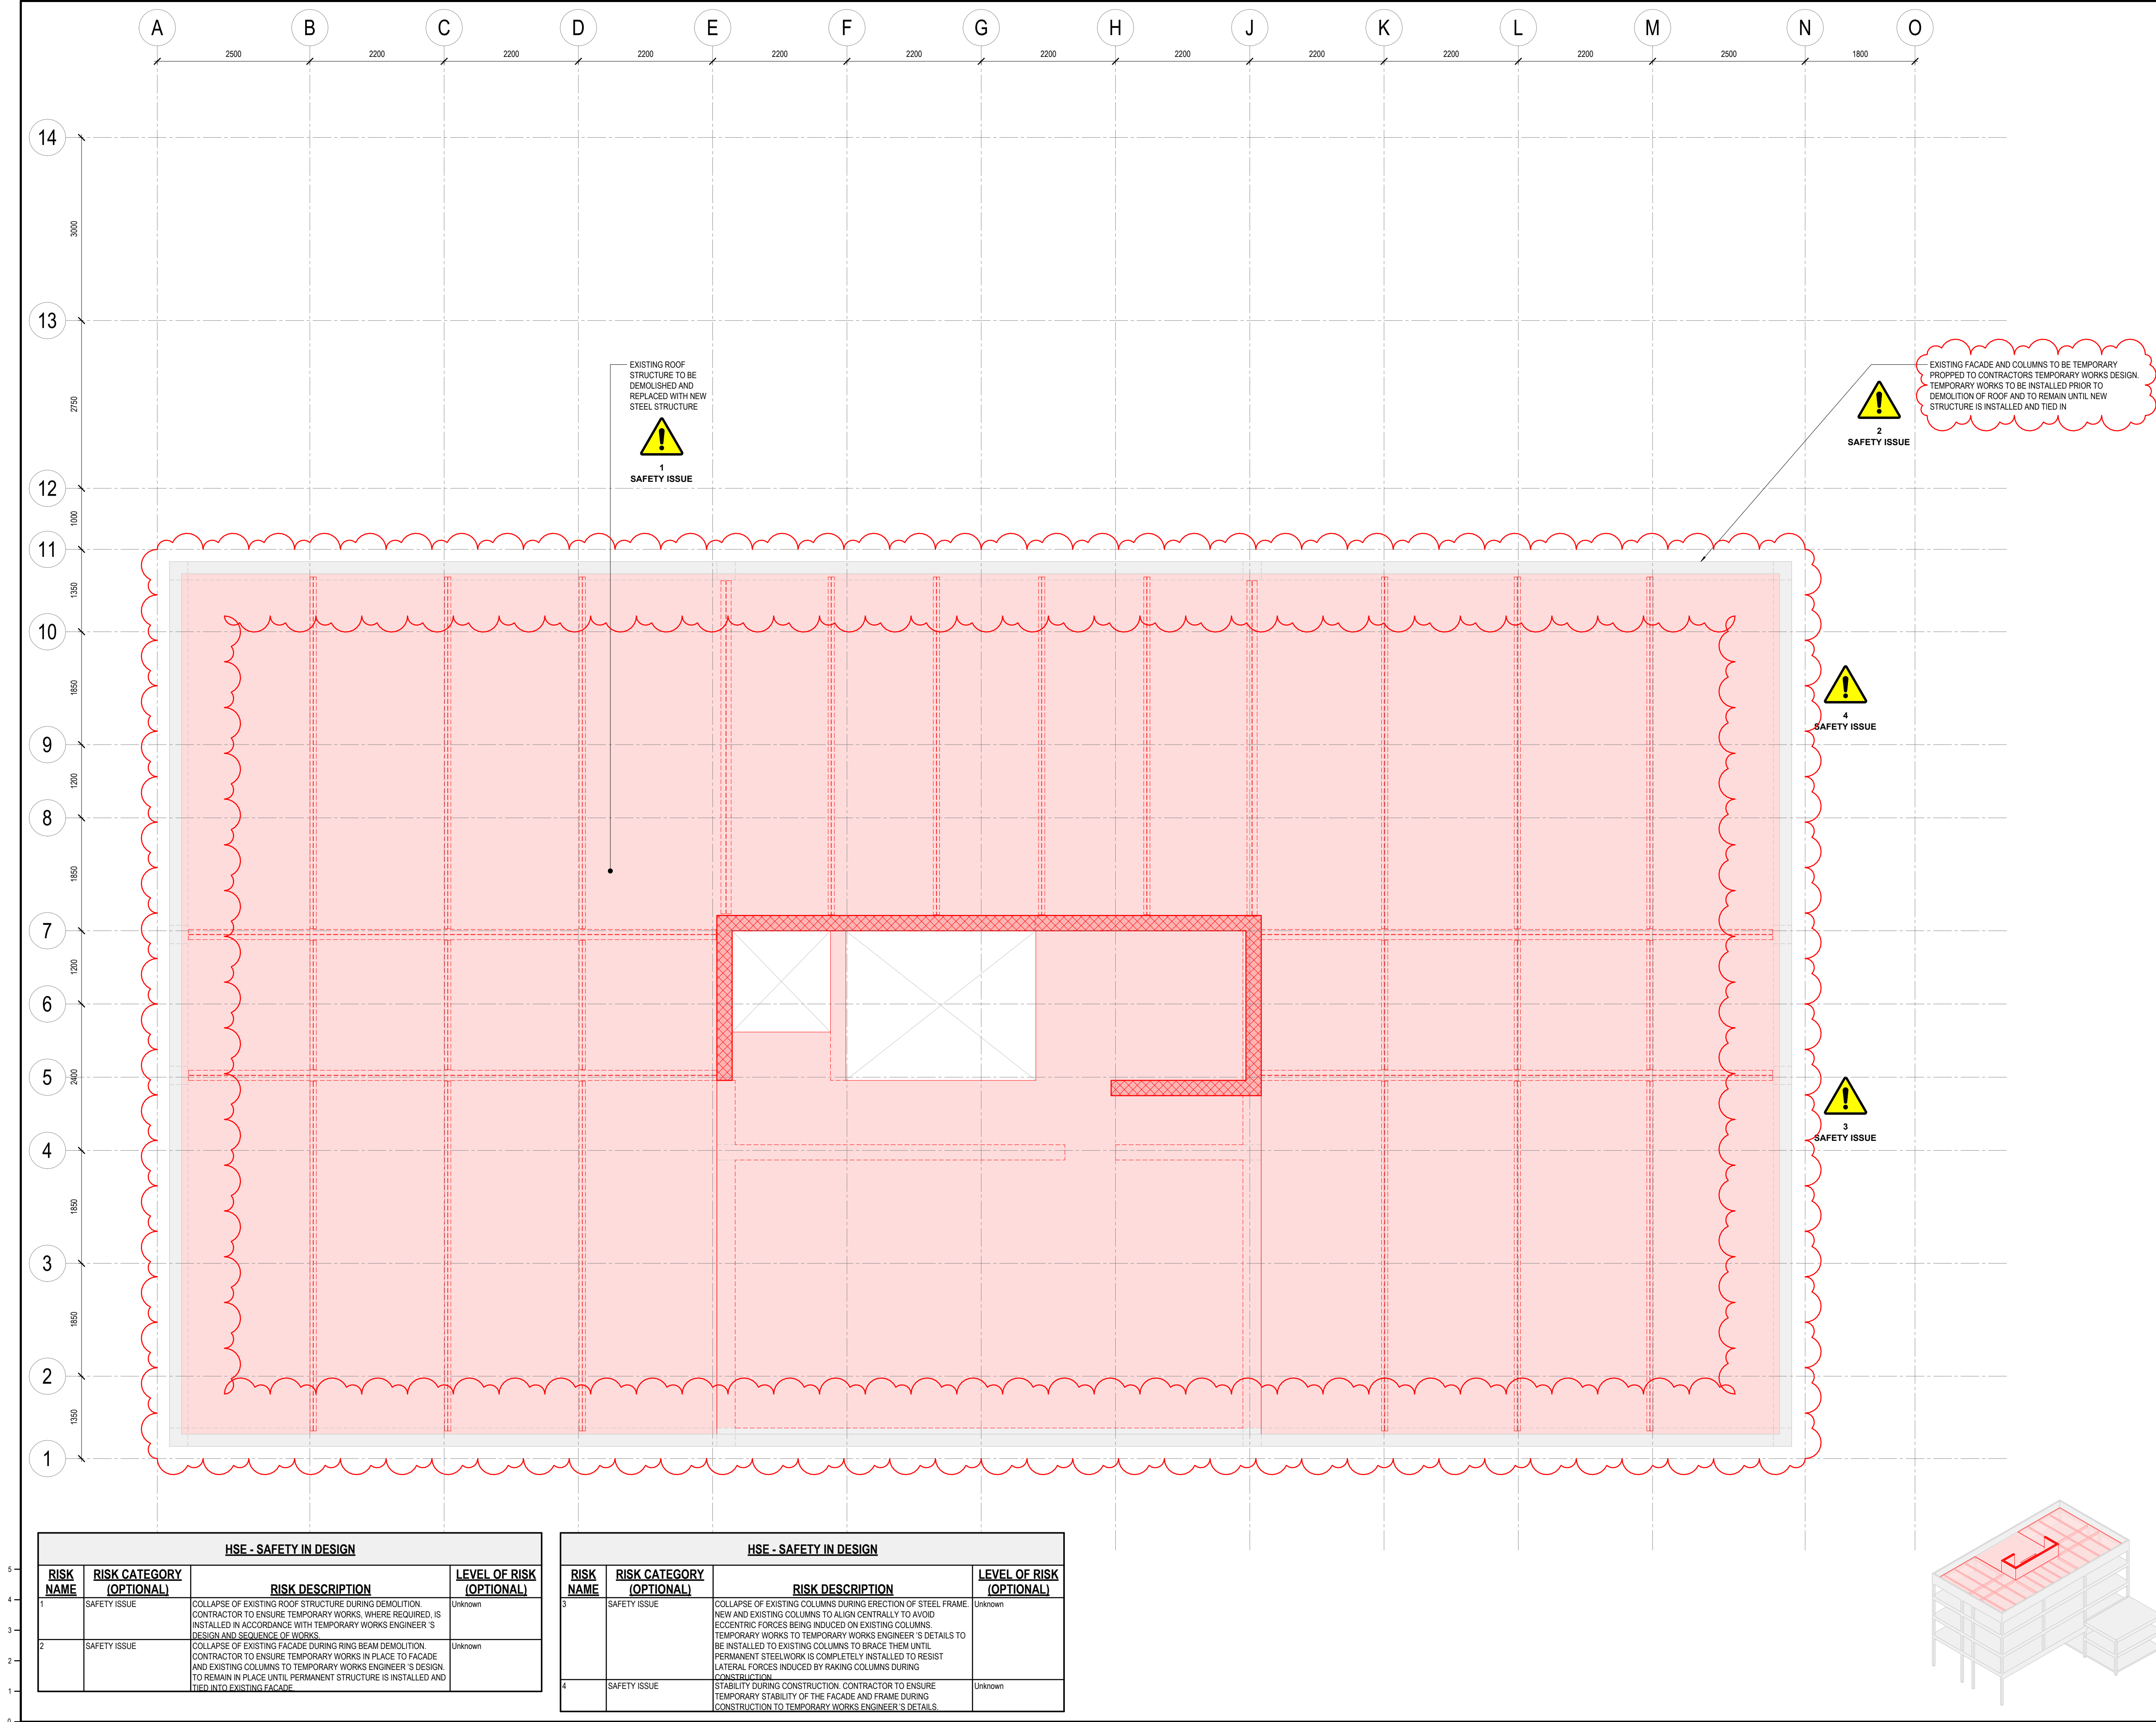

THIS DRAWING SHOULD NOT BE SCALED. ALL DIMENSIONS ARE TO BE VERIFIED ON SITE. ANY DISCREPANCIES SHOULD BE REFERRED TO THE ENGINEER PRIOR TO COMMENCING WORK. THIS DRAWING IS THE PROPERTY OF HDR CONSULTING LIMITED AND IS ISSUED ON THE CONDITION THAT IT IS NOT COPIED, REPRODUCED, RETAINED OR DISCLOSED TO ANY UNAUTHORISED PERSON, EITHER WHOLLY OR IN PART WITHOUT THE CONSENT IN WRITING OF HDR CONSULTING LIMITED, 240 BLACKFRIARS ROAD, LONDON, SE1 8NW.

THIS DRAWING MUST NOT BE USED FOR CONSTRUCTION OR INSTALLATION PURPOSES UNLESS EXPRESSLY STATED. DO NOT SCALE OFF THIS DRAWING. ALWAYS WORK TO NOTED DIMENSIONS. ALL DIMENSIONS MUST BE VERIFIED ON SITE BEFORE COMPLETING SHOP DRAWINGS OR SETTING OUT THE WORKS. ALL DISCREPANCIES TO BE REPORTED BEFORE PROCEEDING. THIS DRAWING IS TO BE READ IN CONJUNCTION WITH ALL DRAWINGS, SCOPE OF WORKS & SPECIFICATIONS AS PREPARED BY HDR. THIS DRAWING IS TO BE READ IN CONJUNCTION WITH ALL ASSOCIATED EXTERNAL DESIGN TEAM DRAWINGS, SPECIFICATION AND INFORMATION.

LEGEND

CUT **PRO**

EXISTING STRUCTURE TO REMAIN (MATERIAL VARIES)

EXISTING STRUCTURE TO BE DEMOLISHED (MATERIAL VARIES)

NOTE:

ALL EXISTING STRUCTURE SHOWN INDICATIVELY. EXISTING STRUCTURAL LAYOUT IS BASED OFF MODELLING ARCHITECTURE LTD DRAWINGS A101-4165 ISSUED 12/03/25

P02	17/07/26	REVISIONS POST TENDER ISSUE TO INCLUDE RETAINED RING BEAM AND ADDITIONAL STEELWORK FOR CLADDING SUPPORT
P01	16/01/26	STAGE 3 ISSUE
REV	DATE	REVISION DESCRIPTION

SUITABILITY STATUS:

A3 - STAGE 3 AUTHORISED / ACCEPTED

CLIENT:

227 SBR LTD, LONDON

PROJECT:

227 SHEPHERDS BUSH ROAD

TITLE:

**EXISTING & DEMOLITION WORKS
FOURTH FLOOR
GENERAL ARRANGEMENT**

HDR NUMBER: 10428560

REV DRAWN BY: SM

REV CHKD/APPD BY: DS/CLC

MODEL NAME: 10428560-HDR-ZZ-XX-M3-S-209100

REV DATE: 17/07/26

SCALE @ A1: As indicated

DRAWING NUMBER: 10428560-HDR-ZZ-04-DR-S-152105

REVISION: P02


240 Blackfriars Road
London
SE1 8NW
United Kingdom

t: +44 (0)20 7429 3333
e: info@hdrinc.com
w: www.hdrinc.com

HSE - SAFETY IN DESIGN			
RISK NAME	RISK CATEGORY (OPTIONAL)	RISK DESCRIPTION	LEVEL OF RISK (OPTIONAL)
1	SAFETY ISSUE	COLLAPSE OF EXISTING ROOF STRUCTURE DURING DEMOLITION. CONTRACTOR TO ENSURE TEMPORARY WORKS, WHERE REQUIRED, IS INSTALLED IN ACCORDANCE WITH TEMPORARY WORKS ENGINEER'S DESIGN AND SEQUENCE OF WORKS.	Unknown
2	SAFETY ISSUE	COLLAPSE OF EXISTING FACADE DURING RING BEAM DEMOLITION. CONTRACTOR TO ENSURE TEMPORARY WORKS IN PLACE TO FACADE AND EXISTING COLUMNS TO TEMPORARY WORKS ENGINEER'S DESIGN. TO REMAIN IN PLACE UNTIL PERMANENT STRUCTURE IS INSTALLED AND TIED INTO EXISTING FACADE.	Unknown

HSE - SAFETY IN DESIGN			
RISK NAME	RISK CATEGORY (OPTIONAL)	RISK DESCRIPTION	LEVEL OF RISK (OPTIONAL)
3	SAFETY ISSUE	COLLAPSE OF EXISTING COLUMNS DURING ERECTION OF STEEL FRAME. NEW AND EXISTING COLUMNS TO ALIGN CENTRALLY TO AVOID ECCENTRIC FORCES BEING INDUCED ON EXISTING COLUMNS. TEMPORARY WORKS TO TEMPORARY WORKS ENGINEER'S DETAILS TO BE INSTALLED TO EXISTING COLUMNS TO BRACE THEM UNTIL PERMANENT STEELWORK IS COMPLETELY INSTALLED TO RESIST LATERAL FORCES INDUCED BY RAKING COLUMNS DURING CONSTRUCTION.	Unknown
4	SAFETY ISSUE	STABILITY DURING CONSTRUCTION. CONTRACTOR TO ENSURE TEMPORARY STABILITY OF THE FACADE AND FRAME DURING CONSTRUCTION TO TEMPORARY WORKS ENGINEER'S DETAILS.	Unknown

cm 0 1 2 3 4 5 Plot Check v24.2

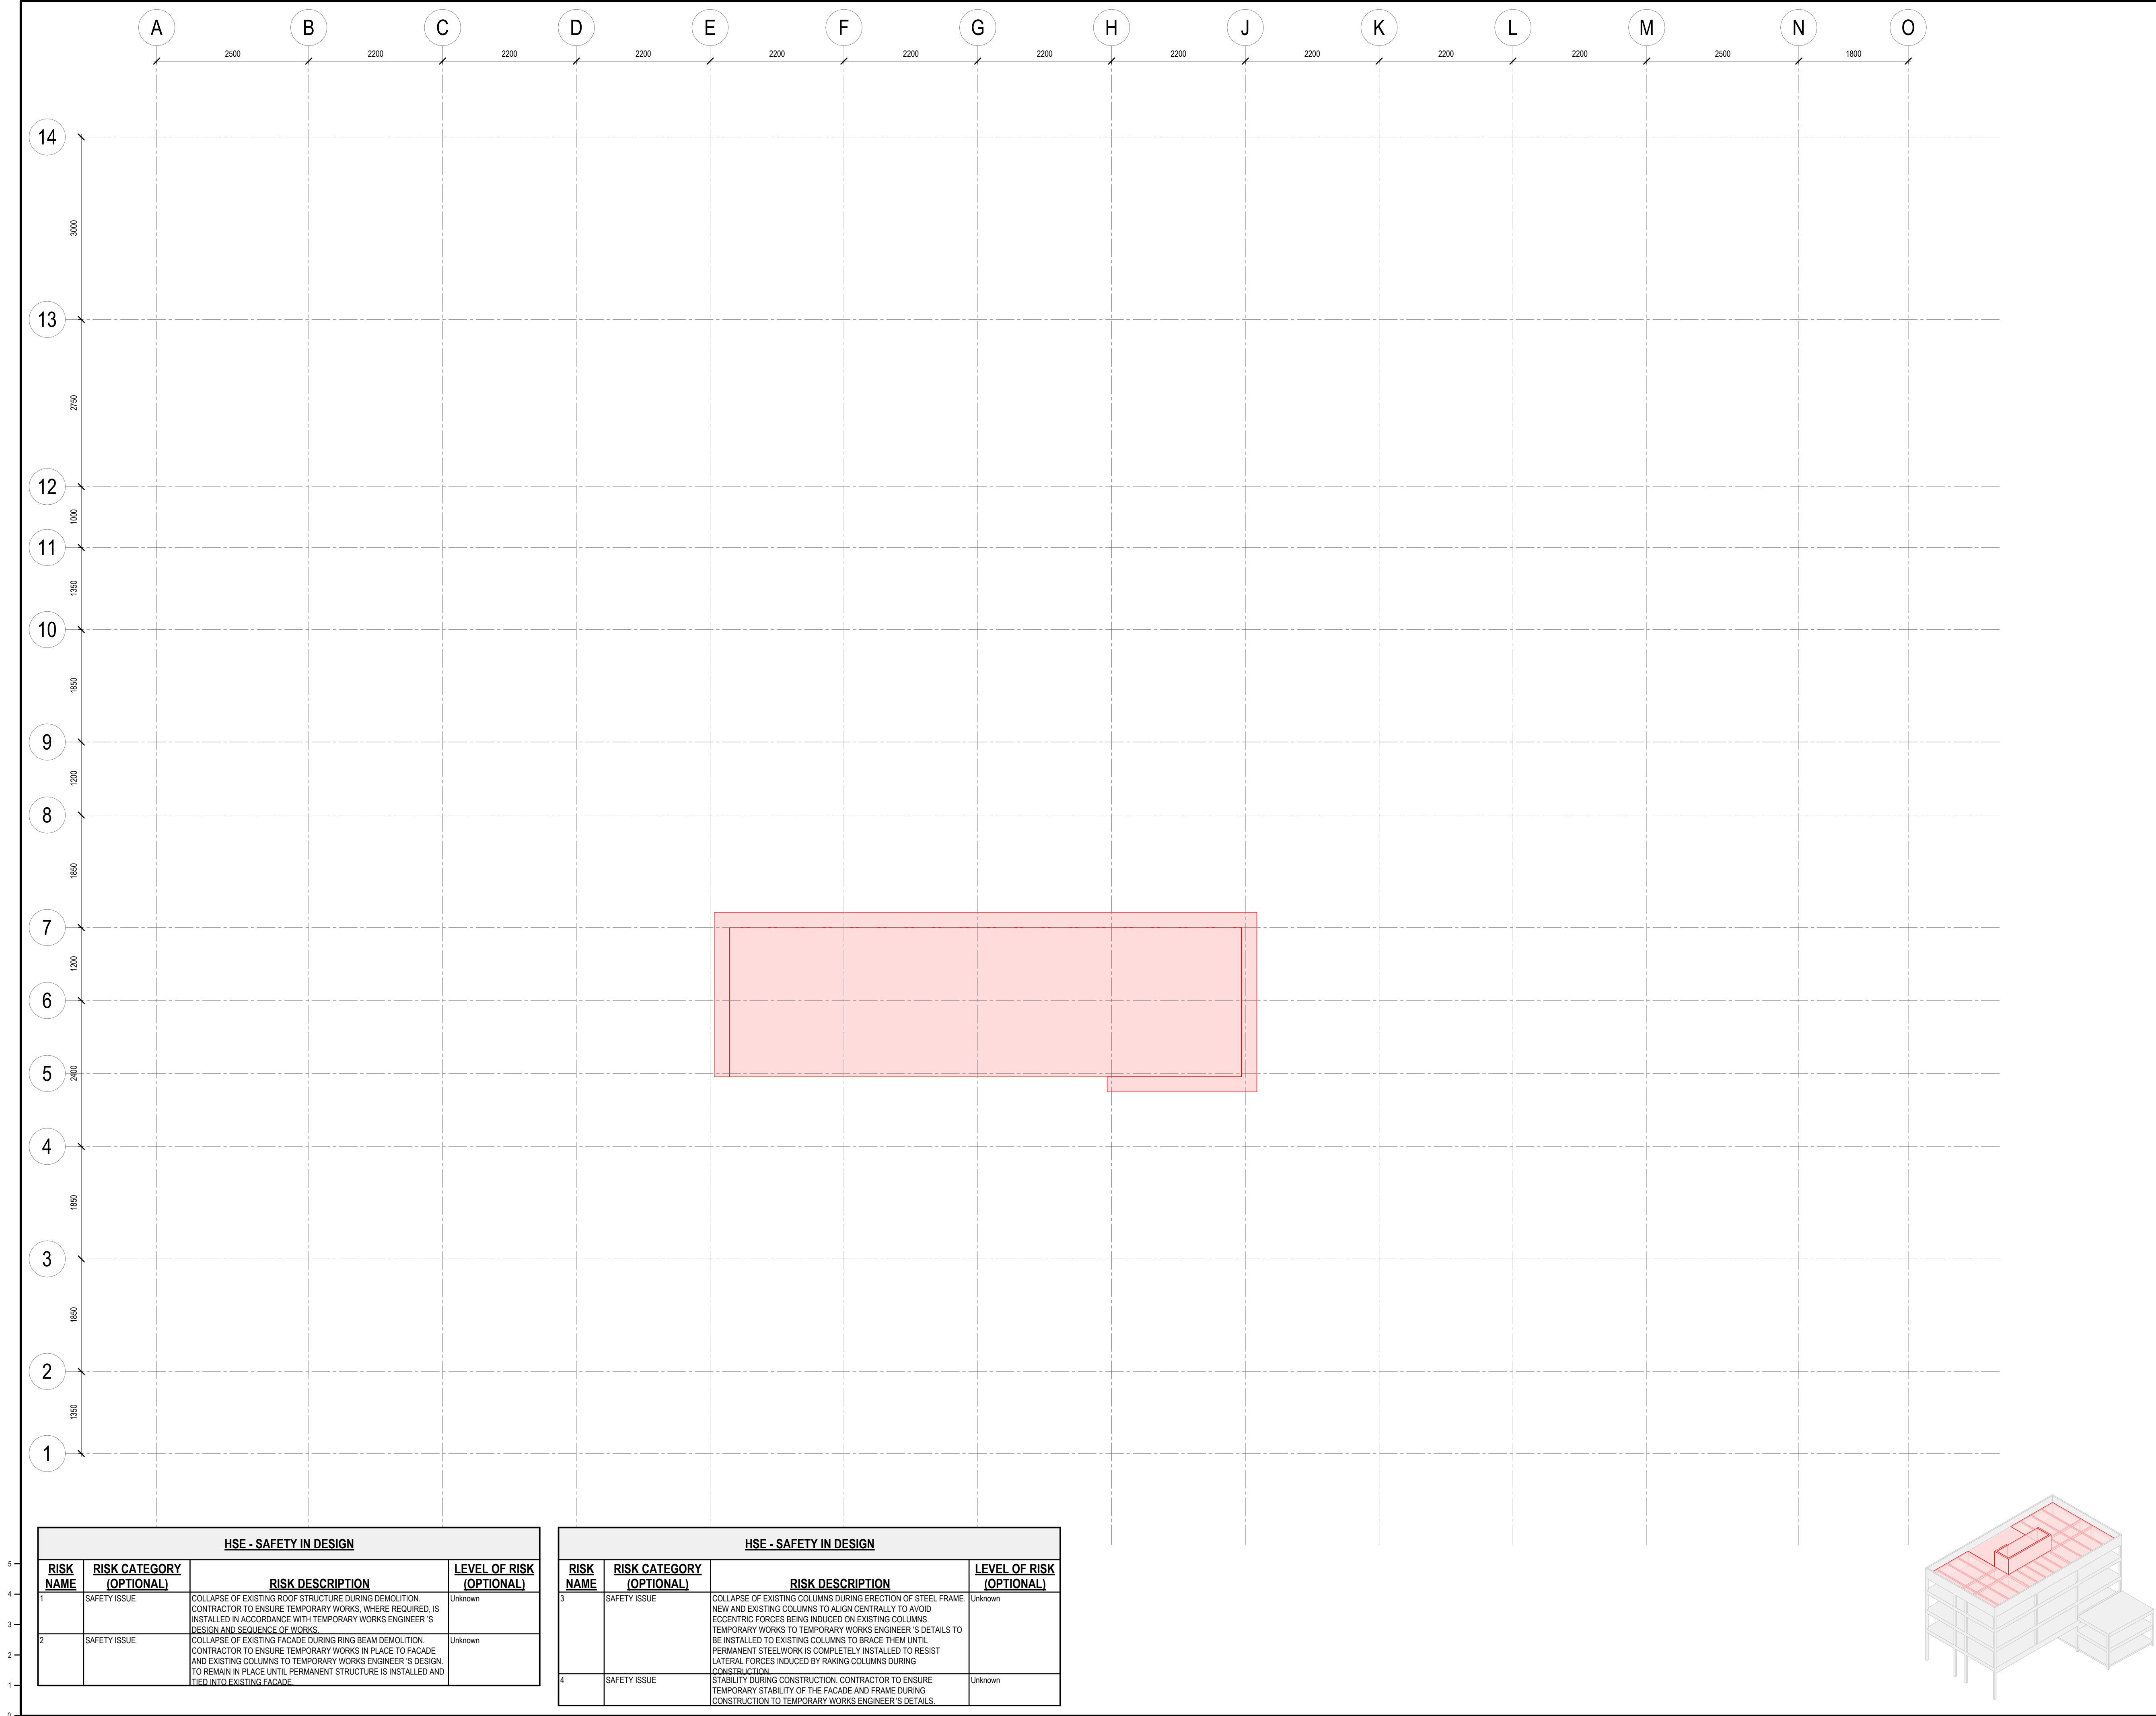

THIS DRAWING SHOULD NOT BE SCALED. ALL DIMENSIONS ARE TO BE VERIFIED ON SITE. ANY DISCREPANCIES SHOULD BE REFERRED TO THE ENGINEER PRIOR TO COMMENCING WORK. THIS DRAWING IS THE PROPERTY OF HDR CONSULTING LIMITED AND IS ISSUED ON THE CONDITION THAT IT IS NOT COPIED, REPRODUCED, RETAINED OR DISCLOSED TO ANY UNAUTHORISED PERSON, EITHER WHOLLY OR IN PART WITHOUT THE CONSENT IN WRITING OF HDR CONSULTING LIMITED, 240 BLACKFRIARS ROAD, LONDON, SE1 8NW.

THIS DRAWING MUST NOT BE USED FOR CONSTRUCTION OR INSTALLATION PURPOSES UNLESS ALL DIMENSIONS MUST BE VERIFIED ON SITE BEFORE COMPLETING SHOP DRAWINGS OR SETTING OUT THE WORKS. ALL DISCREPANCIES TO BE REPORTED BEFORE PROCEEDING. THIS DRAWING IS TO BE READ IN CONJUNCTION WITH ALL DRAWINGS, SCOPE OF WORKS & SPECIFICATIONS AS PREPARED BY HDR. THIS DRAWING IS TO BE READ IN CONJUNCTION WITH ALL ASSOCIATED EXTERNAL DESIGN TEAM DRAWINGS, SPECIFICATION AND INFORMATION.

LEGEND

CUT	PRO	EXISTING STRUCTURE TO REMAIN (MATERIAL VARIES)
		EXISTING STRUCTURE TO BE DEMOLISHED (MATERIAL VARIES)

P02 17/07/26 REVISIONS POST TENDER ISSUE TO INCLUDE RETAINED RING BEAM AND ADDITIONAL STEELWORK FOR CLADDING SUPPORT

P01 16/01/26 STAGE 3 ISSUE

REV	DATE	REVISION DESCRIPTION

SUITABILITY STATUS:

A3 - STAGE 3 AUTHORISED / ACCEPTED

240 Blackfriars Road
London
SE1 8NW
United Kingdom

t: +44 (0)20 7429 3333
e: info@hdrinc.com
w: www.hdrinc.com

CLIENT:
227 SBR LTD, LONDON


PROJECT:
227 SHEPHERDS BUSH ROAD


TITLE:
**EXISTING & DEMOLITION WORKS
FIFTH FLOOR
GENERAL ARRANGEMENT**

HDR NUMBER: 10428560	REV DRAWN BY: SM	REV CHKD/APPD BY: DS/IGLC
MODEL NAME: 10428560-HDR-ZZ-XX-M3-S-209100	REV DATE: 17/07/26	SCALE @ A1: As indicated
DRAWING NUMBER: 10428560-HDR-ZZ-05-DR-S-152106	REVISION: P02	

HSE - SAFETY IN DESIGN			
RISK NAME	RISK CATEGORY (OPTIONAL)	RISK DESCRIPTION	LEVEL OF RISK (OPTIONAL)
1	SAFETY ISSUE	COLLAPSE OF EXISTING ROOF STRUCTURE DURING DEMOLITION. CONTRACTOR TO ENSURE TEMPORARY WORKS, WHERE REQUIRED, IS INSTALLED IN ACCORDANCE WITH TEMPORARY WORKS ENGINEER'S DESIGN AND SEQUENCE OF WORKS.	Unknown
2	SAFETY ISSUE	COLLAPSE OF EXISTING FACADE DURING RING BEAM DEMOLITION. CONTRACTOR TO ENSURE TEMPORARY WORKS IN PLACE TO FACADE AND EXISTING COLUMNS TO TEMPORARY WORKS ENGINEER'S DESIGN. TO REMAIN IN PLACE UNTIL PERMANENT STRUCTURE IS INSTALLED AND TIED INTO EXISTING FACADE.	Unknown

HSE - SAFETY IN DESIGN			
RISK NAME	RISK CATEGORY (OPTIONAL)	RISK DESCRIPTION	LEVEL OF RISK (OPTIONAL)
3	SAFETY ISSUE	COLLAPSE OF EXISTING COLUMNS DURING ERECTION OF STEEL FRAME. NEW AND EXISTING COLUMNS TO ALIGN CENTRALLY TO AVOID ECCENTRIC FORCES BEING INDUCED ON EXISTING COLUMNS. TEMPORARY WORKS TO TEMPORARY WORKS ENGINEER'S DETAILS TO BE INSTALLED TO EXISTING COLUMNS TO BRACE THEM UNTIL PERMANENT STEELWORK IS COMPLETELY INSTALLED TO RESIST LATERAL FORCES INDUCED BY RAKING COLUMNS DURING CONSTRUCTION.	Unknown
4	SAFETY ISSUE	STABILITY DURING CONSTRUCTION. CONTRACTOR TO ENSURE TEMPORARY STABILITY OF THE FACADE AND FRAME DURING CONSTRUCTION TO TEMPORARY WORKS ENGINEER'S DETAILS.	Unknown

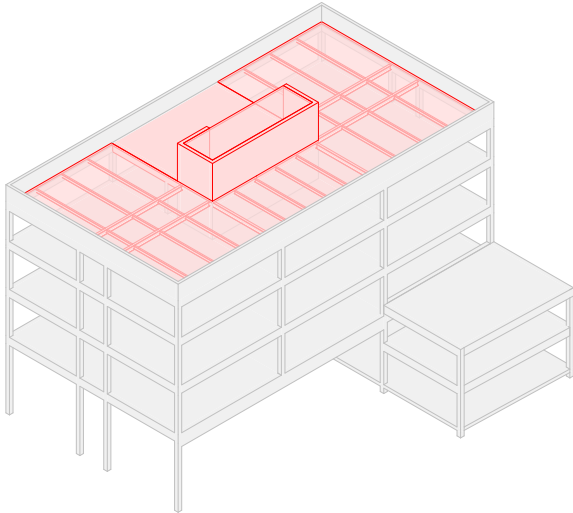

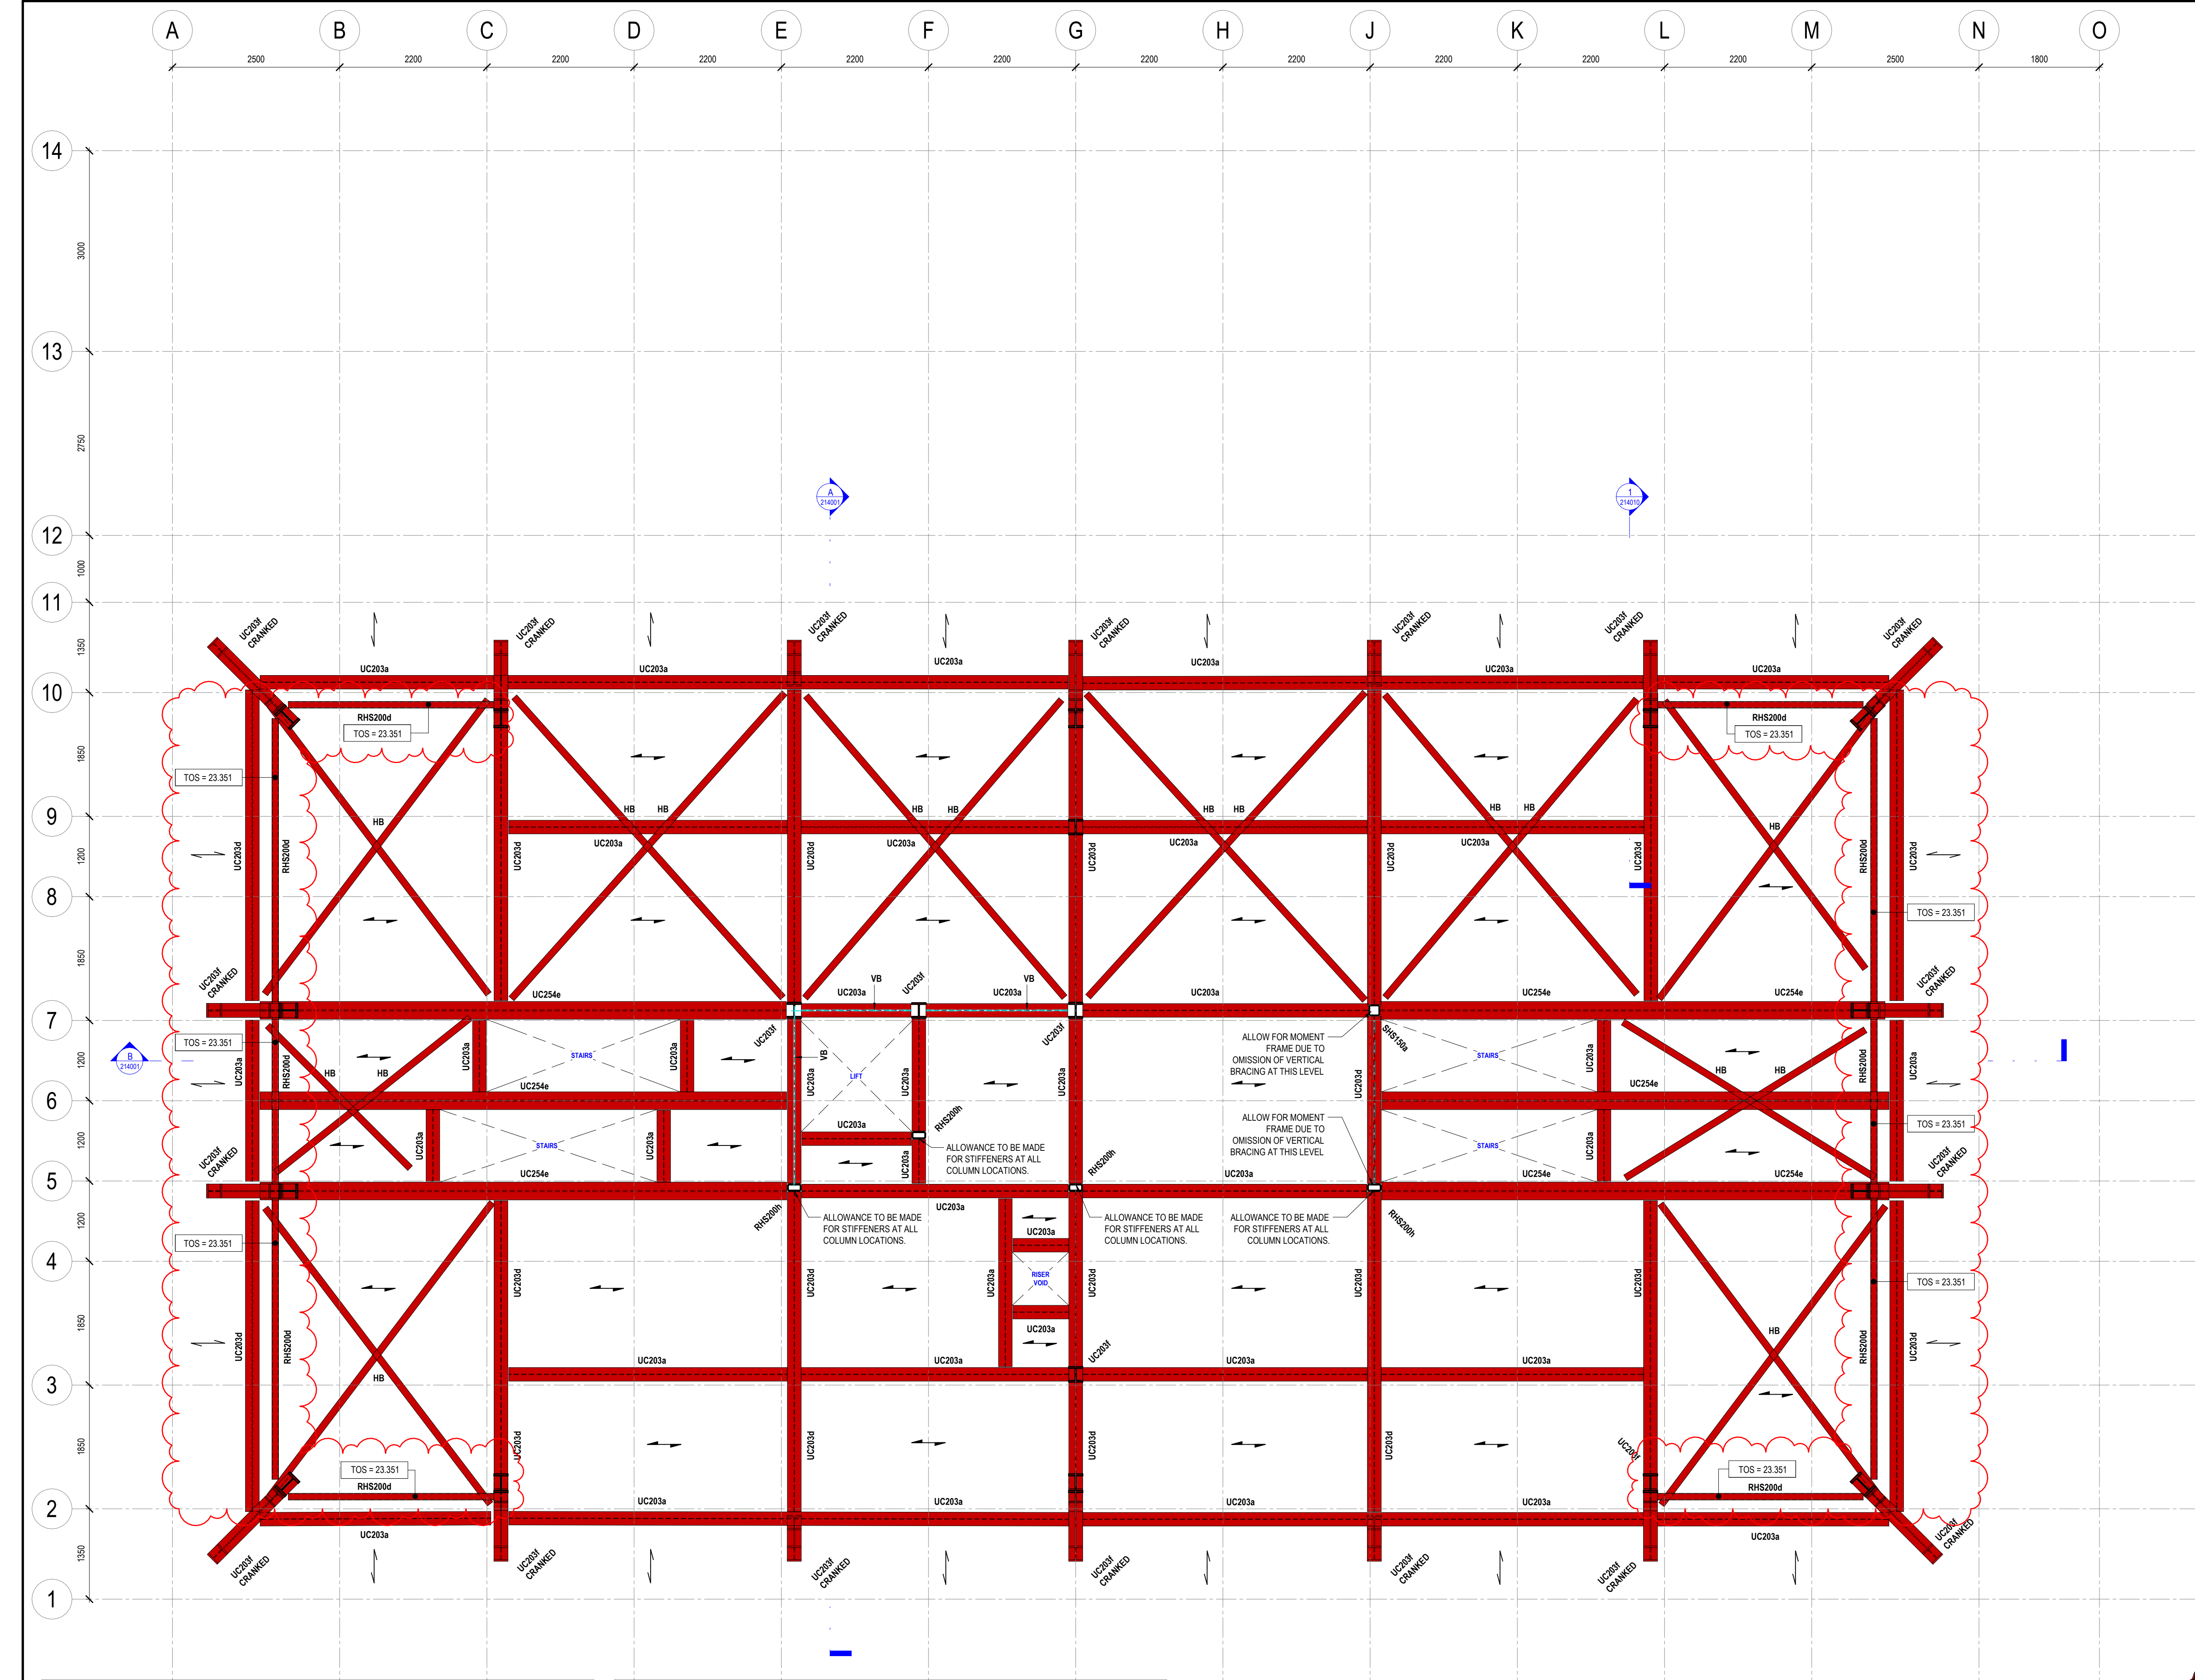

STEEL COLUMN SCHEDULE	
TYPE MARK	COLUMN SIZE
RHS150a	RHS150x100x4.0
RHS200a	RHS200x100x6.3
SHS150a	SHS150x150x5.0
UC203f	UC203a,203x100

STEEL BEAM SCHEDULE	
TYPE MARK	BEAM SIZE
PFC150a	PFC150x75x18
PFC200a	PFC200x75x23
RHS200d	RHS200x100x6.3
UC203a	UC203a,203x46
UC203b	UC203a,203x71
UC203c	UC203a,203x86
UC203f	UC203a,203x100
UC254a	UC254a,254x167
UC305d	UC305a,305x158
UC305f	UC305a,305x240

STEEL BRACING SCHEDULE	
TYPE MARK	BEAM SIZE
HB	ALLOW FOR 60x60x8 RSA, OR 100x10 FLAT
VB	100X10 FLAT CROSS BRACING

ALL BUILDERS WORK TO BE COORDINATED

ALL NEW STEEL COLUMNS TO BE CENTRED ON EXISTING CONCRETE COLUMNS

EXISTING TOP FACADE TO BE RESTRAINED BY NEW STEEL FRAME. TIE DETAIL TO BE DEVELOPED UPON OPENING UP OF FACADE.

PLAN BRACING TO BE COORDINATED WITH BEAMS DURING STAGE 4

THIS DRAWING SHOULD NOT BE SCALED. ALL DIMENSIONS ARE TO BE VERIFIED ON SITE. ANY DISCREPANCIES SHOULD BE REFERRED TO THE ENGINEER PRIOR TO COMMENCING WORK. THIS DRAWING IS THE PROPERTY OF HDR CONSULTING LIMITED AND IS ISSUED ON THE CONDITION THAT IT IS NOT COPIED, REPRODUCED, RETAINED OR DISCLOSED TO ANY UNAUTHORISED PERSON, EITHER WHOLLY OR IN PART WITHOUT THE CONSENT IN WRITING OF HDR CONSULTING LIMITED, 240 BLACKFRIARS ROAD, LONDON, SE1 8NW.

THIS DRAWING MUST NOT BE USED FOR CONSTRUCTION OR INSTALLATION PURPOSES UNLESS EXPRESSLY STATED. DO NOT SCALE OFF THIS DRAWING. ALWAYS WORK TO NOTED DIMENSIONS. ALL DIMENSIONS MUST BE VERIFIED ON SITE BEFORE COMPLETING SHOP DRAWINGS OR SETTING OUT THE WORKS. ALL DISCREPANCIES TO BE REPORTED BEFORE PROCEEDING. THIS DRAWING IS TO BE READ IN CONJUNCTION WITH ALL DRAWINGS, SCOPE OF WORKS & SPECIFICATIONS AS PREPARED BY HDR. THIS DRAWING IS TO BE READ IN CONJUNCTION WITH ALL ASSOCIATED EXTERNAL DESIGN TEAM DRAWINGS, SPECIFICATION AND INFORMATION.

NOTES

- ALL STEEL MEMBERS ARE TO BE POSITIONED CENTRALLY ON GRIDS UNO.
- BEAMS TO BE CENTRED ON COLUMNS UNLESS NOTED OTHERWISE.
- ALL MOMENTS, FORCES AND LOADS SHOWN ARE ULTIMATE VALUES.
- MOMENT FORCES DO NOT INCLUDE THE ADDITIONAL CONNECTION FORCES DUE TO CONNECTION ECCENTRICITY.
- ALL STEEL TO STEEL CONNECTIONS TO BE DESIGNED BY STEELWORK FABRICATOR, INCLUDING COLUMN BASEPLATES.
- PAINTING AND PREPARATION AND PROTECTIVE COATINGS OF STEELWORK TO BE IN ACCORDANCE WITH THE SPECIFICATION.
- ALL BOLTS TO BE GRADE 8.8 (UNO).
- REFER TO THE SPECIFICATION FOR FULL DETAILS.
- STEEL GRADE AND SUBGRADE SHALL BE AS SHOWN ON THE DESIGN DRAWINGS.
- ALLOWANCE TO BE MADE FOR HORIZONTAL BRACING TO BE SUSPENDED FROM FLOOR PURLINS AT REGULAR INTERVALS (1/3) SPAN. CONNECTION TO BE A BOLT ON SLOTTED CONNECTOR AND PURLINS TO HAVE STIFFENERS AT BRACING LOCATIONS.

LEGEND

CUT PRO

EXISTING STRUCTURE TO REMAIN (MATERIAL VARIES)

PRIMARY STRUCTURAL STEEL FRAME

SECONDARY STEEL FRAME

PROPOSED 150 DP COLD FORMED STEEL JOISTS TO KINGSPAN (OR SIMILAR APPROVED) DETAILS. JOISTS TOPPED WITH 18MM FLOORING GRADE PARTICLE BOARD OR SIMILAR. AFFIXED USING APPROPRIATE SELF-DRILLING SELF-TAPPING SCREWS AT A SPACING NOT GREATER THAN 1150mm ALONG THE SPAN TO PROVIDE TORSIONAL STIFFNESS. JOISTS ARE TO SPAN INTO THE WEB OF THE BEAMS TO MINIMISE THE FLOOR PROFILE, WITH A CLEATED CONNECTION BETWEEN THE JOIST AND BEAM. THE TOPPING IS TO BE CONTINUOUS OVER THE BEAMS TO PROVIDE A UNIFORM AND UNINTERRUPTED FLOOR LEVEL.


STEEL FRAMING SYSTEM AND EXTERNAL CLADDING (TO BE CONFIRMED BY ARCHITECT)

NOTE:

ALL EXISTING STRUCTURE SHOWN INDICATIVELY. EXISTING STRUCTURAL LAYOUT IS BASED OFF MODELLING ARCHITECTURE LTD DRAWINGS A101-A105 ISSUED 12/03/25

HSE - SAFETY IN DESIGN			
RISK NAME	RISK CATEGORY (OPTIONAL)	RISK DESCRIPTION	LEVEL OF RISK (OPTIONAL)
1	SAFETY ISSUE	COLLAPSE OF EXISTING ROOF STRUCTURE DURING DEMOLITION. CONTRACTOR TO ENSURE TEMPORARY WORKS, WHERE REQUIRED, IS INSTALLED IN ACCORDANCE WITH TEMPORARY WORKS ENGINEER'S DESIGN AND SEQUENCE OF WORKS.	Unknown
2	SAFETY ISSUE	COLLAPSE OF EXISTING FACADE DURING RING BEAM DEMOLITION. CONTRACTOR TO ENSURE TEMPORARY WORKS IN PLACE TO FACADE AND EXISTING COLUMNS TO TEMPORARY WORKS ENGINEER'S DESIGN. TO REMAIN IN PLACE UNTIL PERMANENT STRUCTURE IS INSTALLED AND TIED INTO EXISTING FACADE.	Unknown

HSE - SAFETY IN DESIGN			
RISK NAME	RISK CATEGORY (OPTIONAL)	RISK DESCRIPTION	LEVEL OF RISK (OPTIONAL)
3	SAFETY ISSUE	COLLAPSE OF EXISTING COLUMNS DURING ERECTION OF STEEL FRAME. NEW AND EXISTING COLUMNS TO ALIGN CENTRALLY TO AVOID ECCENTRIC FORCES BEING INDUCED ON EXISTING COLUMNS. TEMPORARY WORKS TO TEMPORARY WORKS ENGINEER'S DETAILS TO BE INSTALLED TO EXISTING COLUMNS TO BRACE THEM UNTIL PERMANENT STEELWORK IS COMPLETELY INSTALLED TO RESIST LATERAL FORCES INDUCED BY RAKING COLUMNS DURING CONSTRUCTION.	Unknown
4	SAFETY ISSUE	STABILITY DURING CONSTRUCTION. CONTRACTOR TO ENSURE TEMPORARY STABILITY OF THE FACADE AND FRAME DURING CONSTRUCTION TO TEMPORARY WORKS ENGINEER'S DETAILS.	Unknown

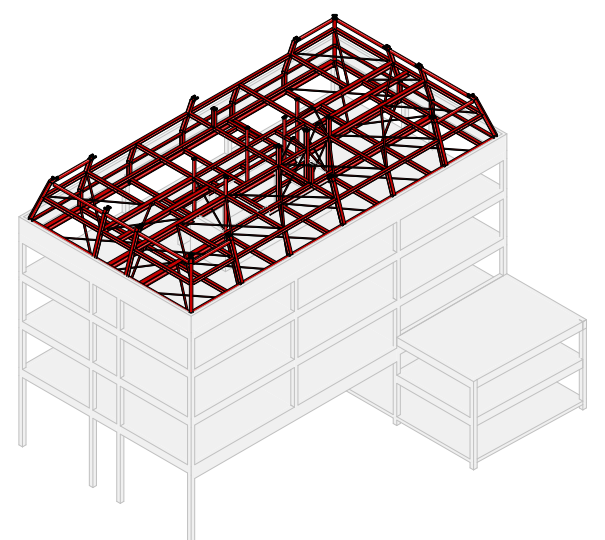

P03 17/07/26 REVISIONS POST TENDER ISSUE TO INCLUDE RETAINED RING BEAM AND ADDITIONAL STEELWORK FOR CLADDING SUPPORT

P02 06/02/26 ARCHITECTURAL COORDINATION UPDATES.

P01 16/01/26 STAGE 3 ISSUE

REV	DATE	REVISION DESCRIPTION
-----	------	----------------------

SUITABILITY STATUS:

A3 - STAGE 3 AUTHORISED / ACCEPTED

HDR

240 Blackfriars Road
London
SE1 8NW
United Kingdom

t: +44 (0)20 7429 3333
e: info@hdrinc.com
w: www.hdrinc.com

CLIENT:
227 SBR LTD, LONDON

PROJECT:
227 SHEPHERDS BUSH ROAD

TITLE:
**PROPOSED WORKS
FIFTH FLOOR**

HDR NUMBER: 10428560	REV DRAWN BY: SM	REV CHKD/APPD BY: DS/ILC
MODEL NAME: 10428560-HDR-ZZ-XX-M3-S-209100	REV DATE: 17/07/26	SCALE @ A1: As indicated
DRAWING NUMBER: 10428560-HDR-ZZ-05-DR-S-202106	REVISION: P03	

THIS DRAWING SHOULD NOT BE SCALED. ALL DIMENSIONS ARE TO BE VERIFIED ON SITE. ANY DISCREPANCIES SHOULD BE REFERRED TO THE ENGINEER PRIOR TO COMMENCING WORK. THIS DRAWING IS THE PROPERTY OF HDR CONSULTING LIMITED AND IS ISSUED ON THE CONDITION THAT IT IS NOT COPIED, REPRODUCED, RETAINED OR DISCLOSED TO ANY UNAUTHORISED PERSON, EITHER WHOLLY OR IN PART WITHOUT THE CONSENT IN WRITING OF HDR CONSULTING LIMITED, 240 BLACKFRIARS ROAD, LONDON, SE1 8NW.

THIS DRAWING MUST NOT BE USED FOR CONSTRUCTION OR INSTALLATION PURPOSES UNLESS EXPRESSLY STATED. DO NOT SCALE OFF THIS DRAWING. ALWAYS WORK TO NOTED DIMENSIONS. ALL DIMENSIONS MUST BE VERIFIED ON SITE BEFORE COMPLETING SHOP DRAWINGS OR SETTING OUT THE WORKS. ALL DISCREPANCIES TO BE REPORTED BEFORE PROCEEDING. THIS DRAWING IS TO BE READ IN CONJUNCTION WITH ALL DRAWINGS, SCOPE OF WORKS & SPECIFICATIONS AS PREPARED BY HDR. THIS DRAWING IS TO BE READ IN CONJUNCTION WITH ALL ASSOCIATED EXTERNAL DESIGN TEAM DRAWINGS, SPECIFICATION AND INFORMATION.

NOTE:
ALL EXISTING STRUCTURE SHOWN INDICATIVELY. EXISTING STRUCTURAL LAYOUT IS BASED OFF 'MODELLING ARCHITECTURE LTD DRAWINGS A101-A105 ISSUED 12/03/25

P02 17/07/26 REVISIONS POST TENDER ISSUE TO INCLUDE RETAINED RING
P01 16/01/26 BEAM AND ADDITIONAL STEELWORK FOR CLADDING SUPPORT
REV DATE REVISION DESCRIPTION

SUITABILITY STATUS:
A3 - STAGE 3 AUTHORISED / ACCEPTED

HDR
240 Blackfriars Road
London
SE1 8NW
United Kingdom
t: +44 (0)20 7429 3333
e: info@hdrinc.com
w: www.hdrinc.com

CLIENT:
227 SBR LTD, LONDON
PROJECT:
227 SHEPHERDS BUSH ROAD
TITLE:
**PROPOSED WORKS
BUILDING SECTIONS**

HDR NUMBER: 10428560 REV DRAWN BY: SM REV CHKD/APPD BY: DS/GLC
MODEL NAME: 10428560-HDR-ZZ-XX-M3-S-209100 REV DATE: 17/07/26 SCALE @ A1: 1 : 100

DRAWING NUMBER: 10428560-HDR-ZZ-DR-S-214001 REVISION: P02

11 10 9 8 7 6 5 4 3 2 1
1350 1850 1200 1850 1200 1200 1200 1850 1350

B
214001

LEVEL RF SSL
+25.345 m

LEVEL 05 SSL
+22.320 m

LEVEL 04 SSL
+19.570 m

LEVEL 03 SSL
+16.770 m

LEVEL 02 SSL
+13.280 m

LEVEL 01 SSL
+9.790 m

LEVEL M1 SSL
+7.820 m

LEVEL 00 SSL
+4.540 m

LEVEL FN TOF
+4.140 m

A BUILDING SECTION A
1:100

A B C D E F G H J K L M N
2500 2200 2200 2200 2200 2200 2200 2200 2200 2200 2200 2500

A
214001

LEVEL RF SSL
+25.345 m

LEVEL 05 SSL
+22.320 m

LEVEL 04 SSL
+19.570 m

LEVEL 03 SSL
+16.770 m

LEVEL 02 SSL
+13.280 m



LEVEL 01 SSL
+9.790 m


LEVEL M1 SSL
+7.820 m

LEVEL 00 SSL
+4.540 m


LEVEL FN TOF
+4.140 m

B BUILDING SECTION B
1:100

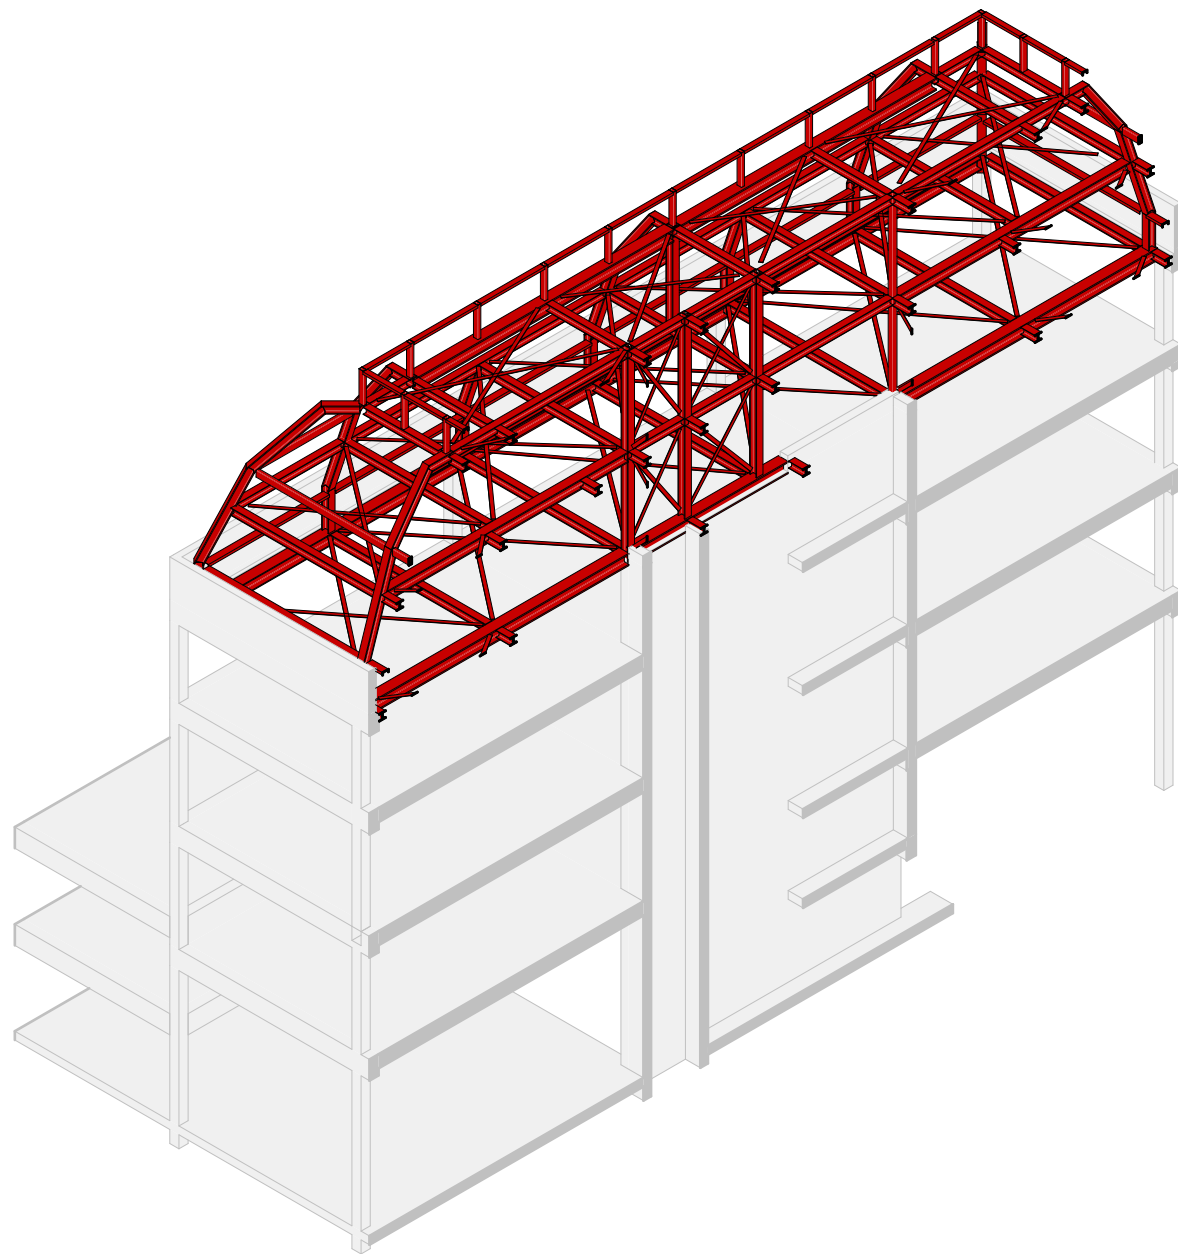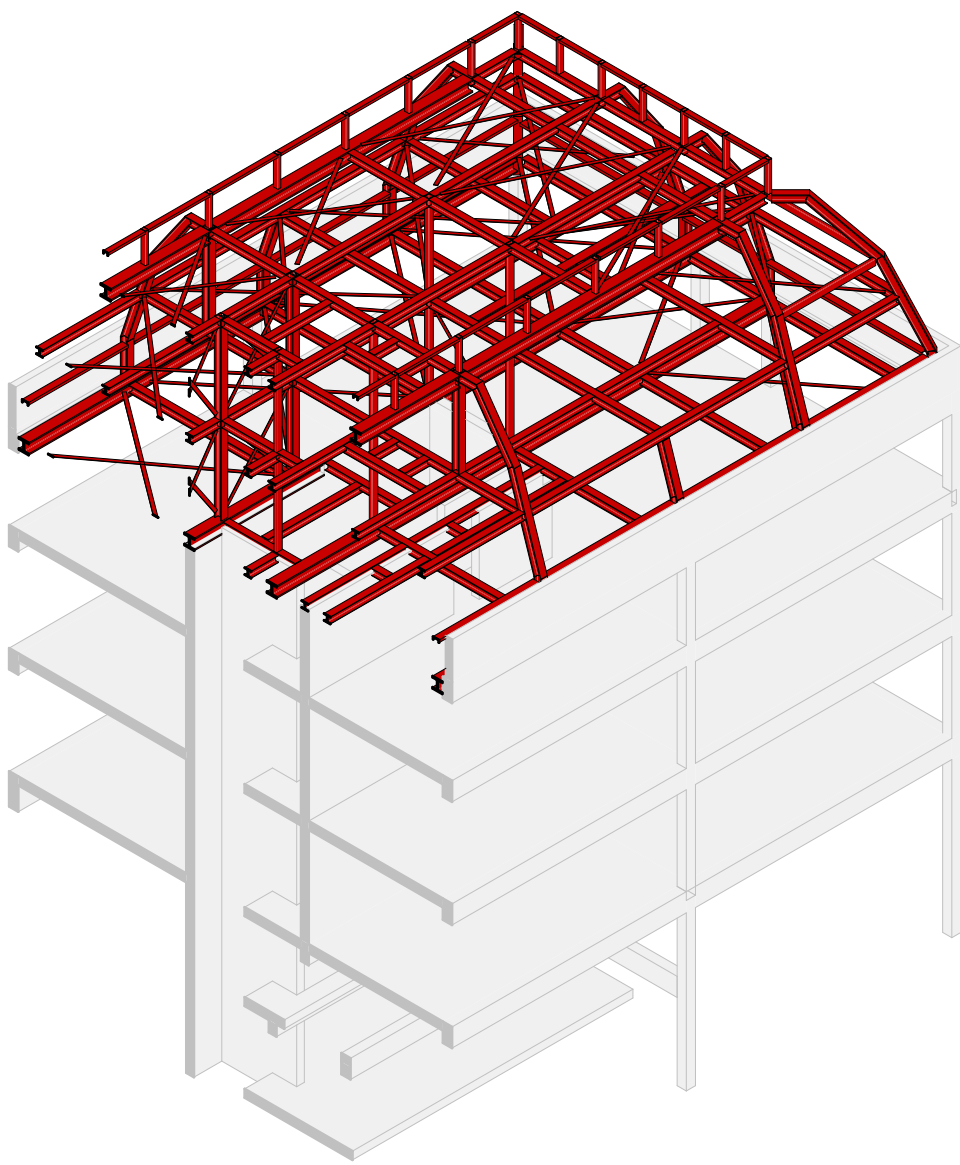


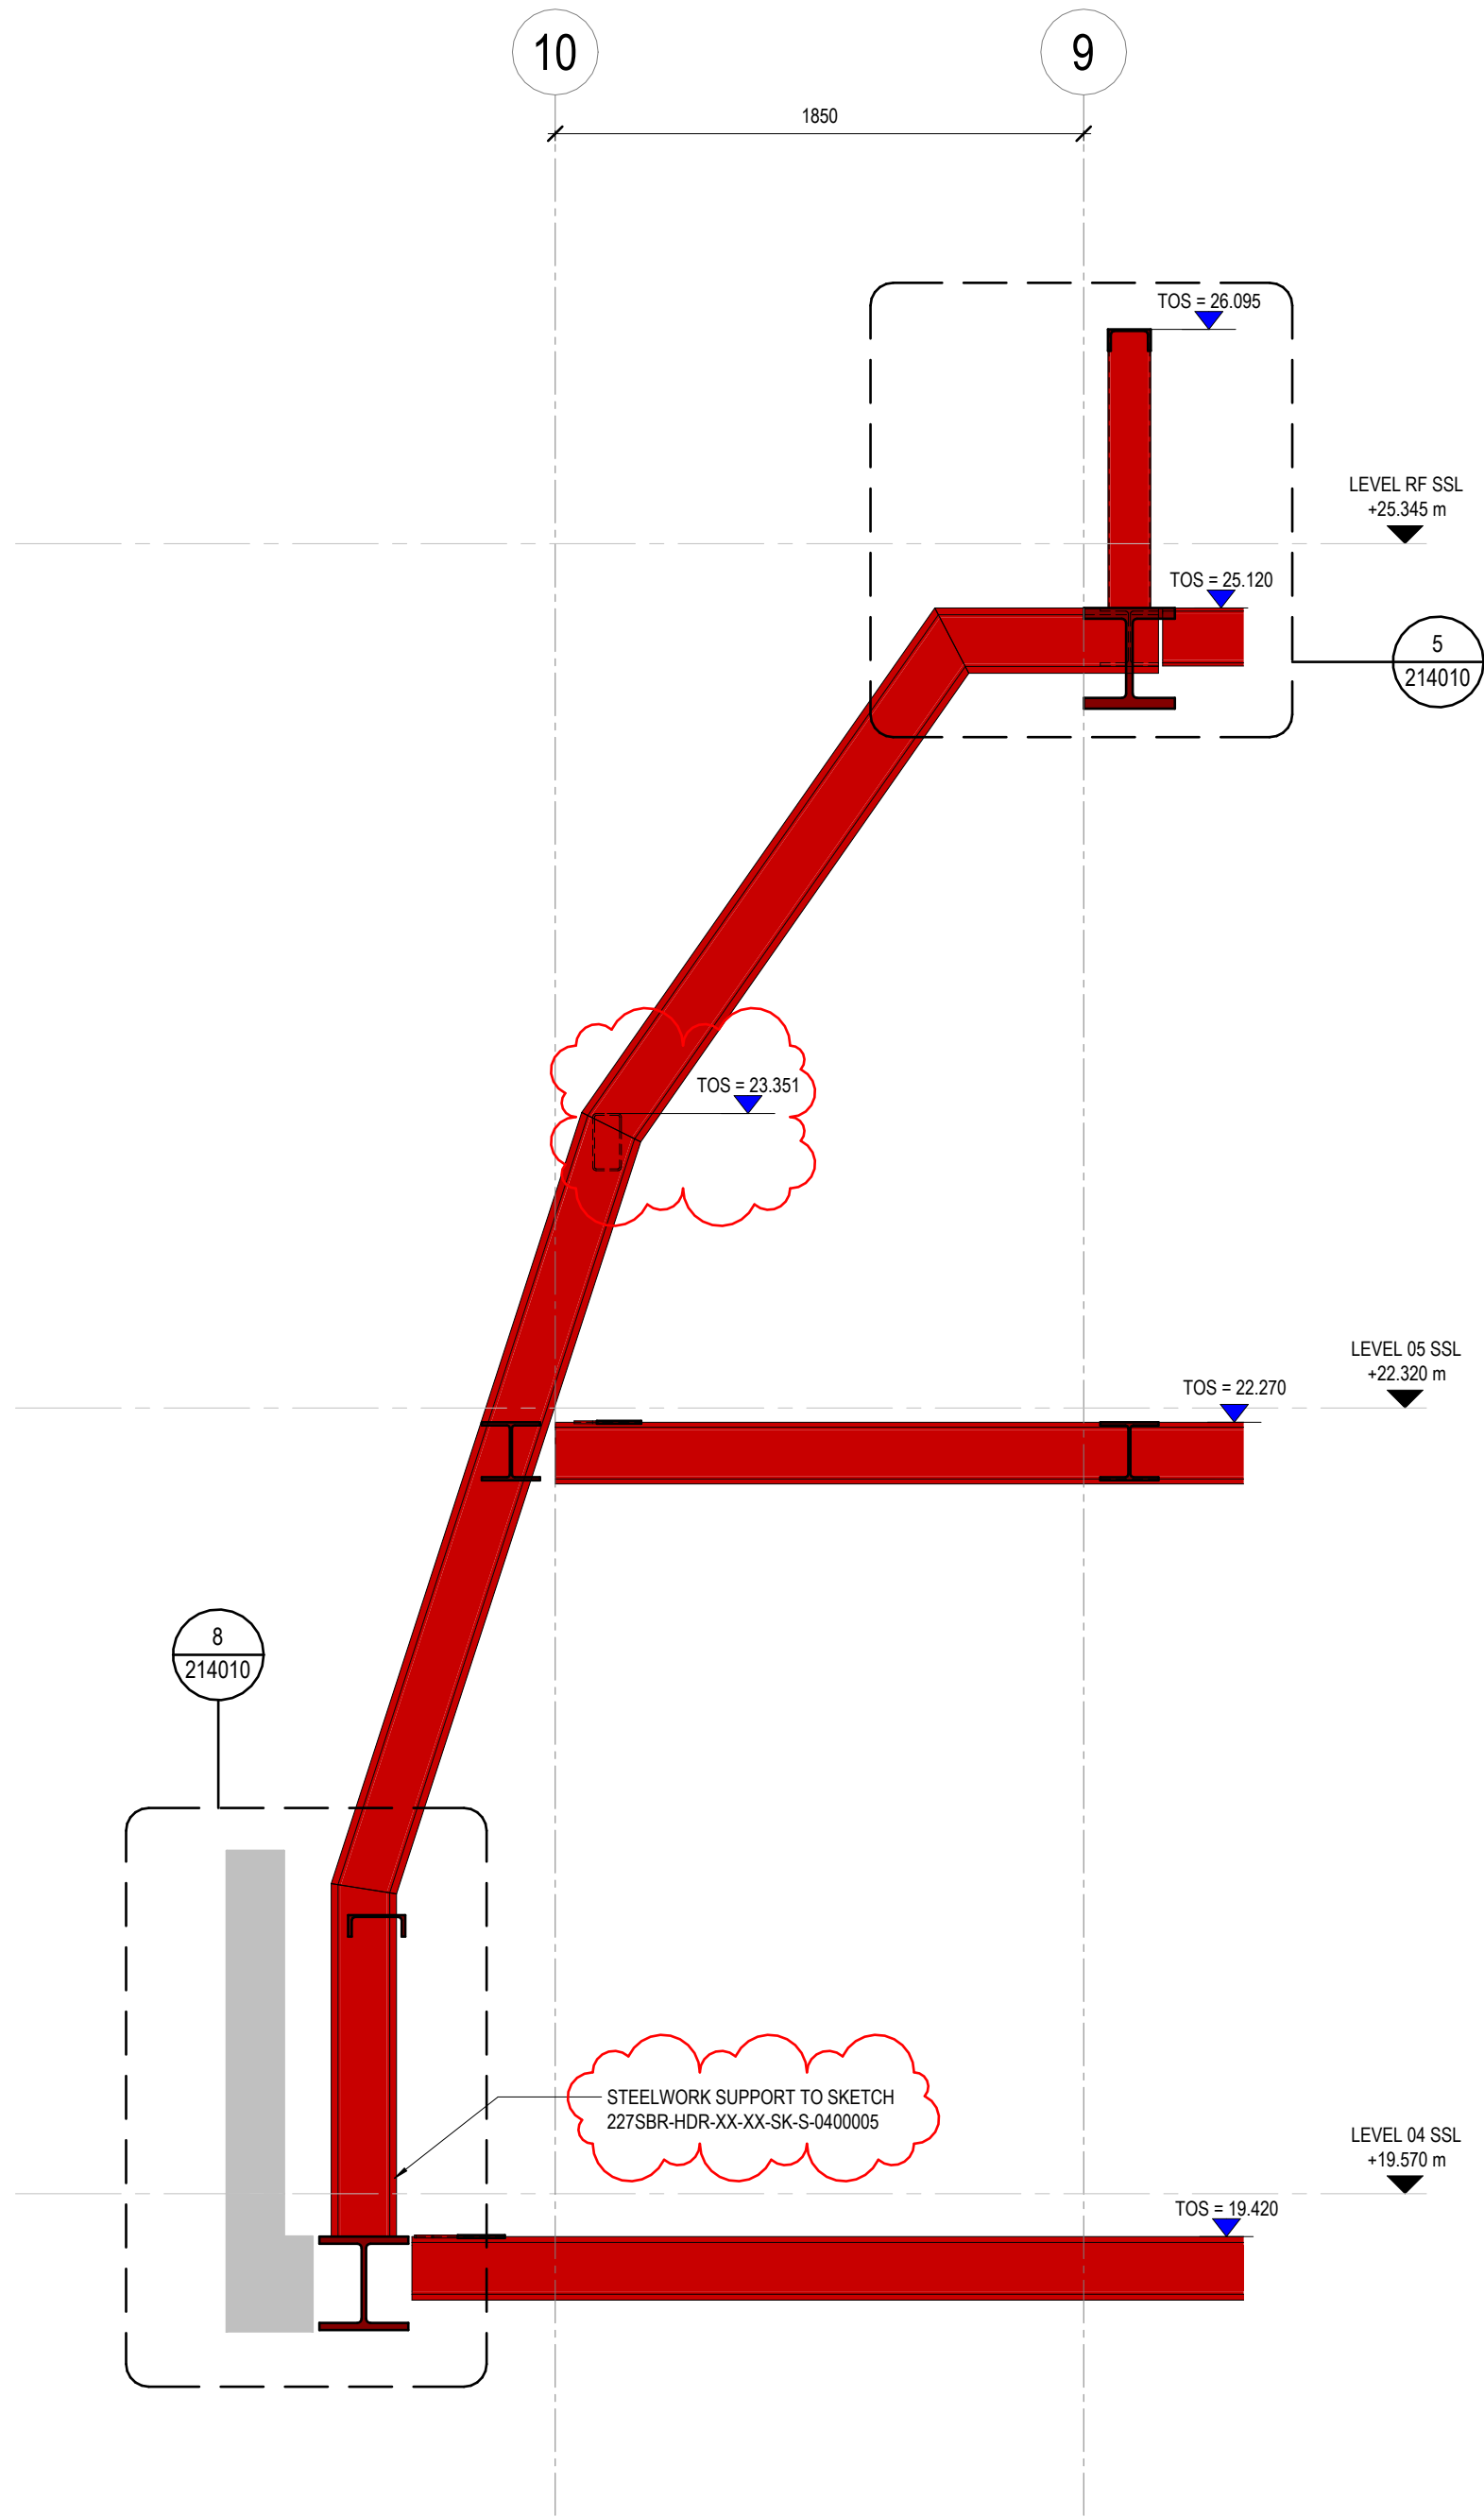


1 TYPICAL CRANKED FRAME SECTION
1:25

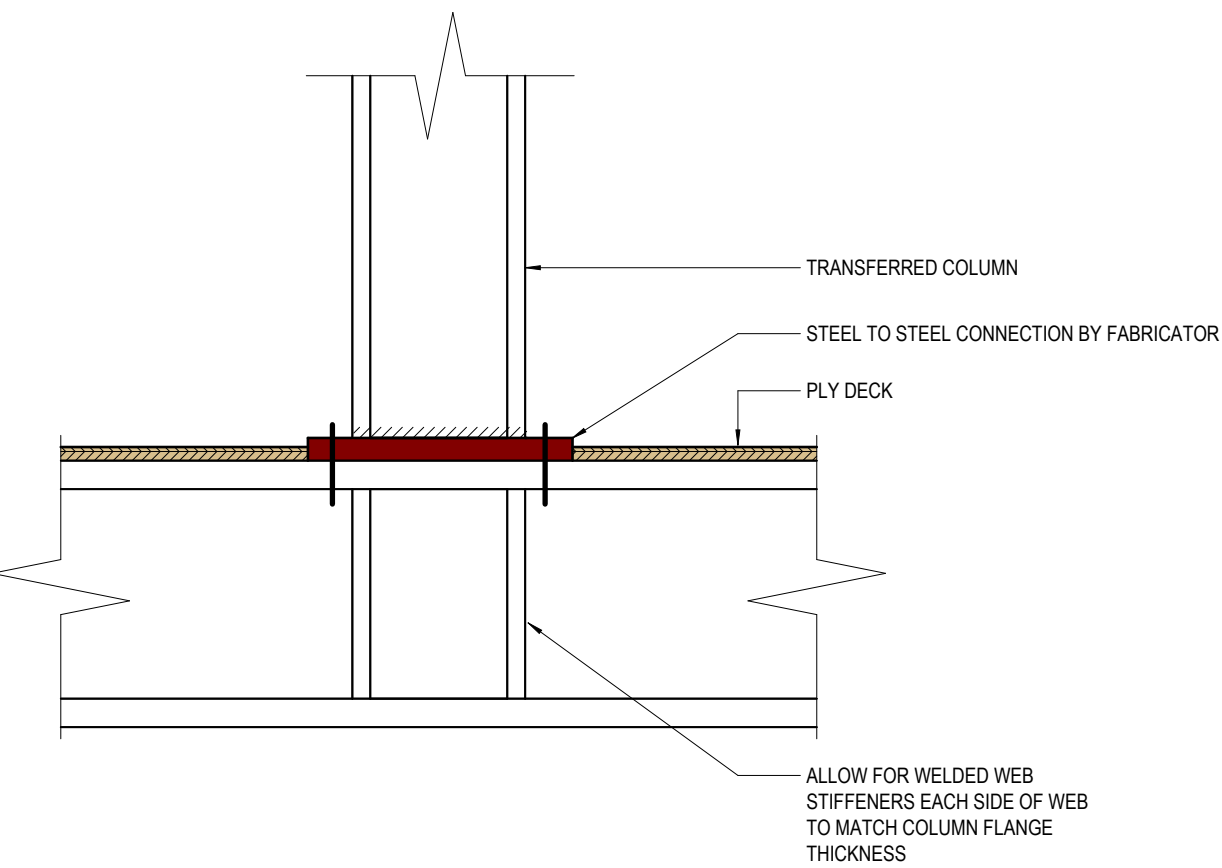


6 TYPICAL TRANSFER BEAM TO COLUMN INTERFACE
1:10

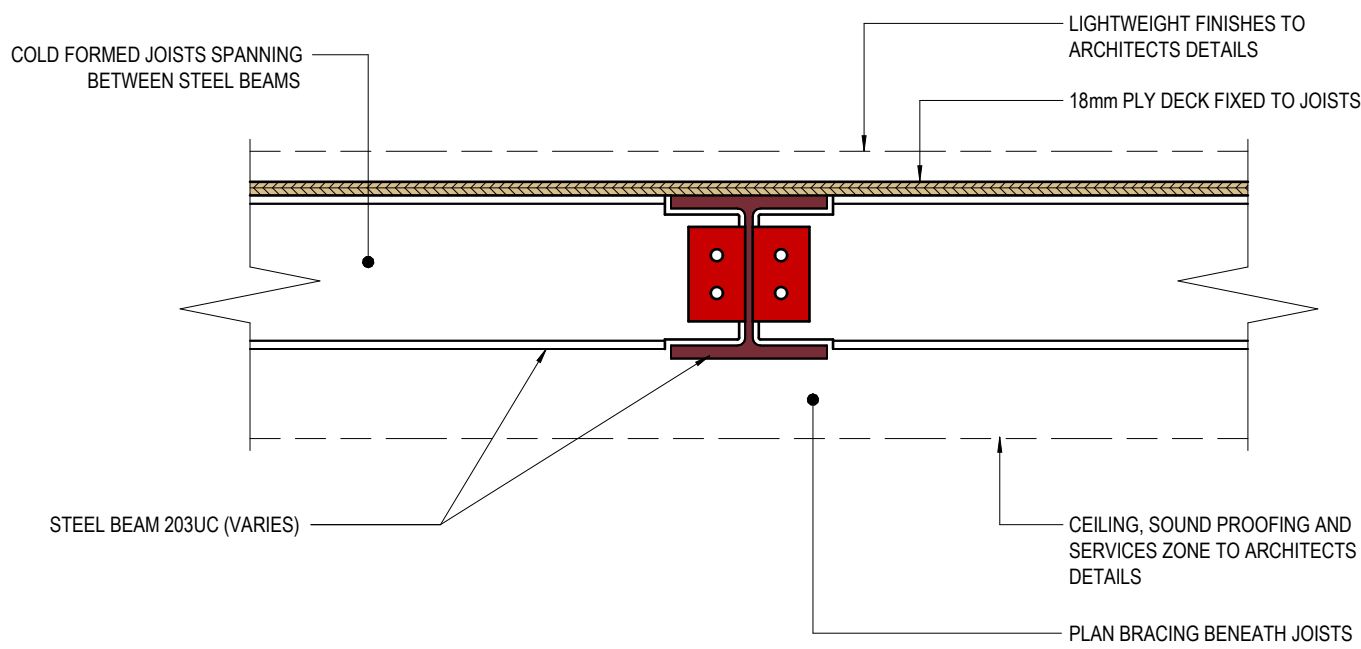


2 TYPICAL FLOOR SECTION
1:10

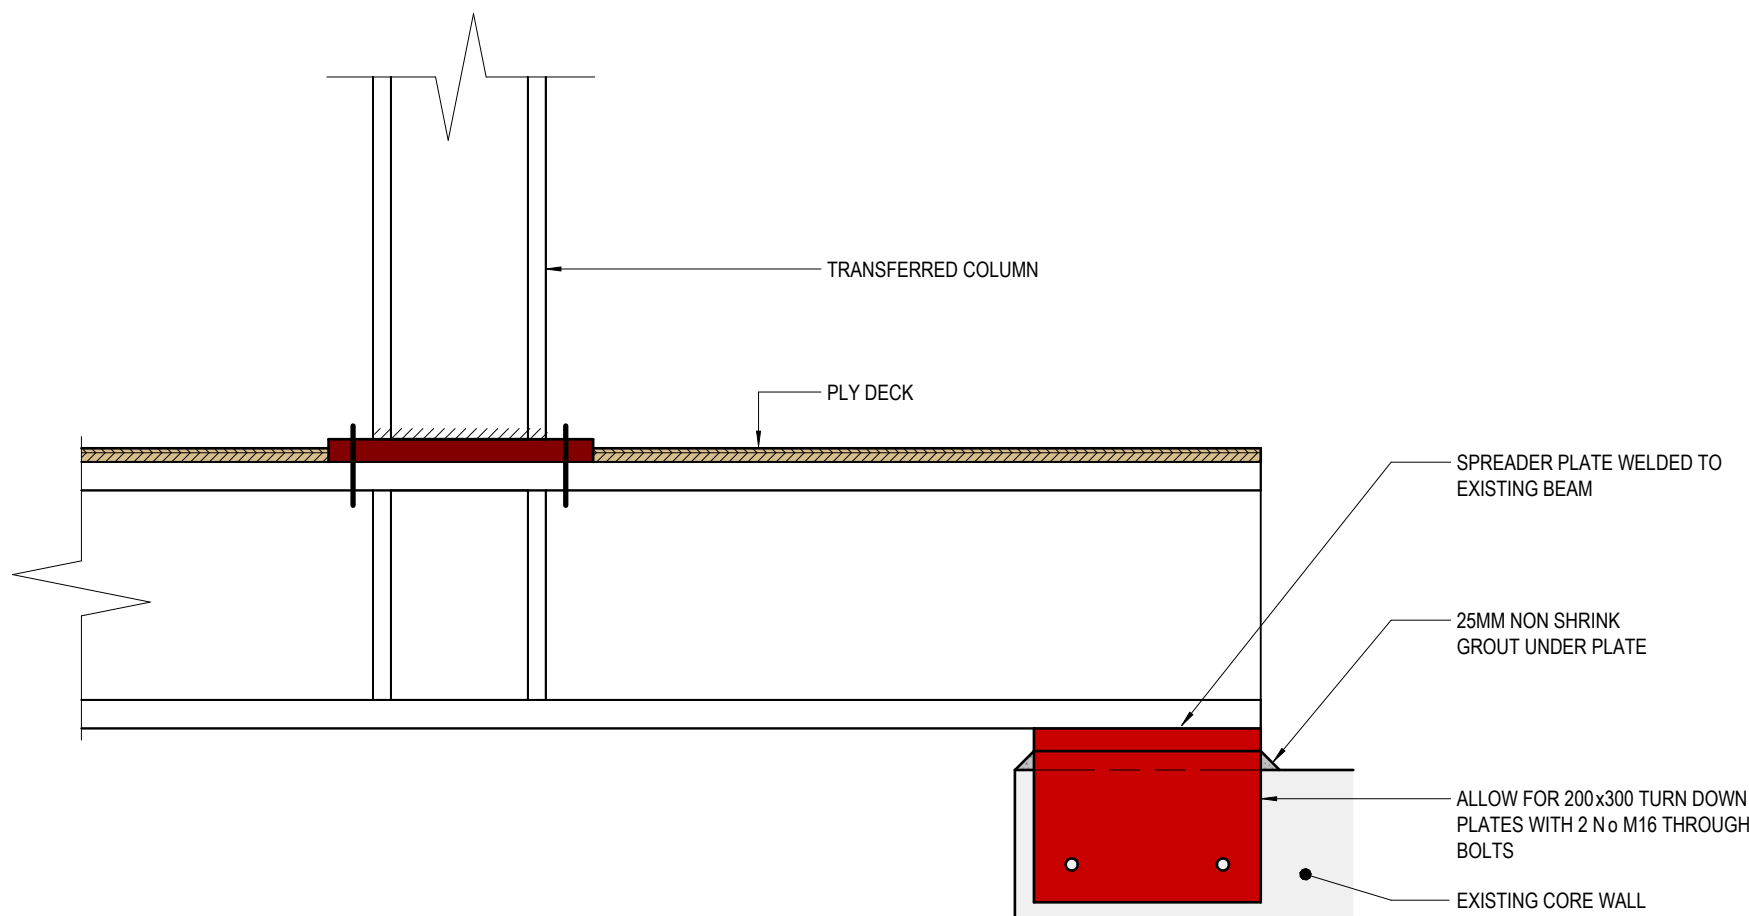


4 TYPICAL STEEL BEAM TO EXISTING RC CORE WALL INTERFACE
1:10

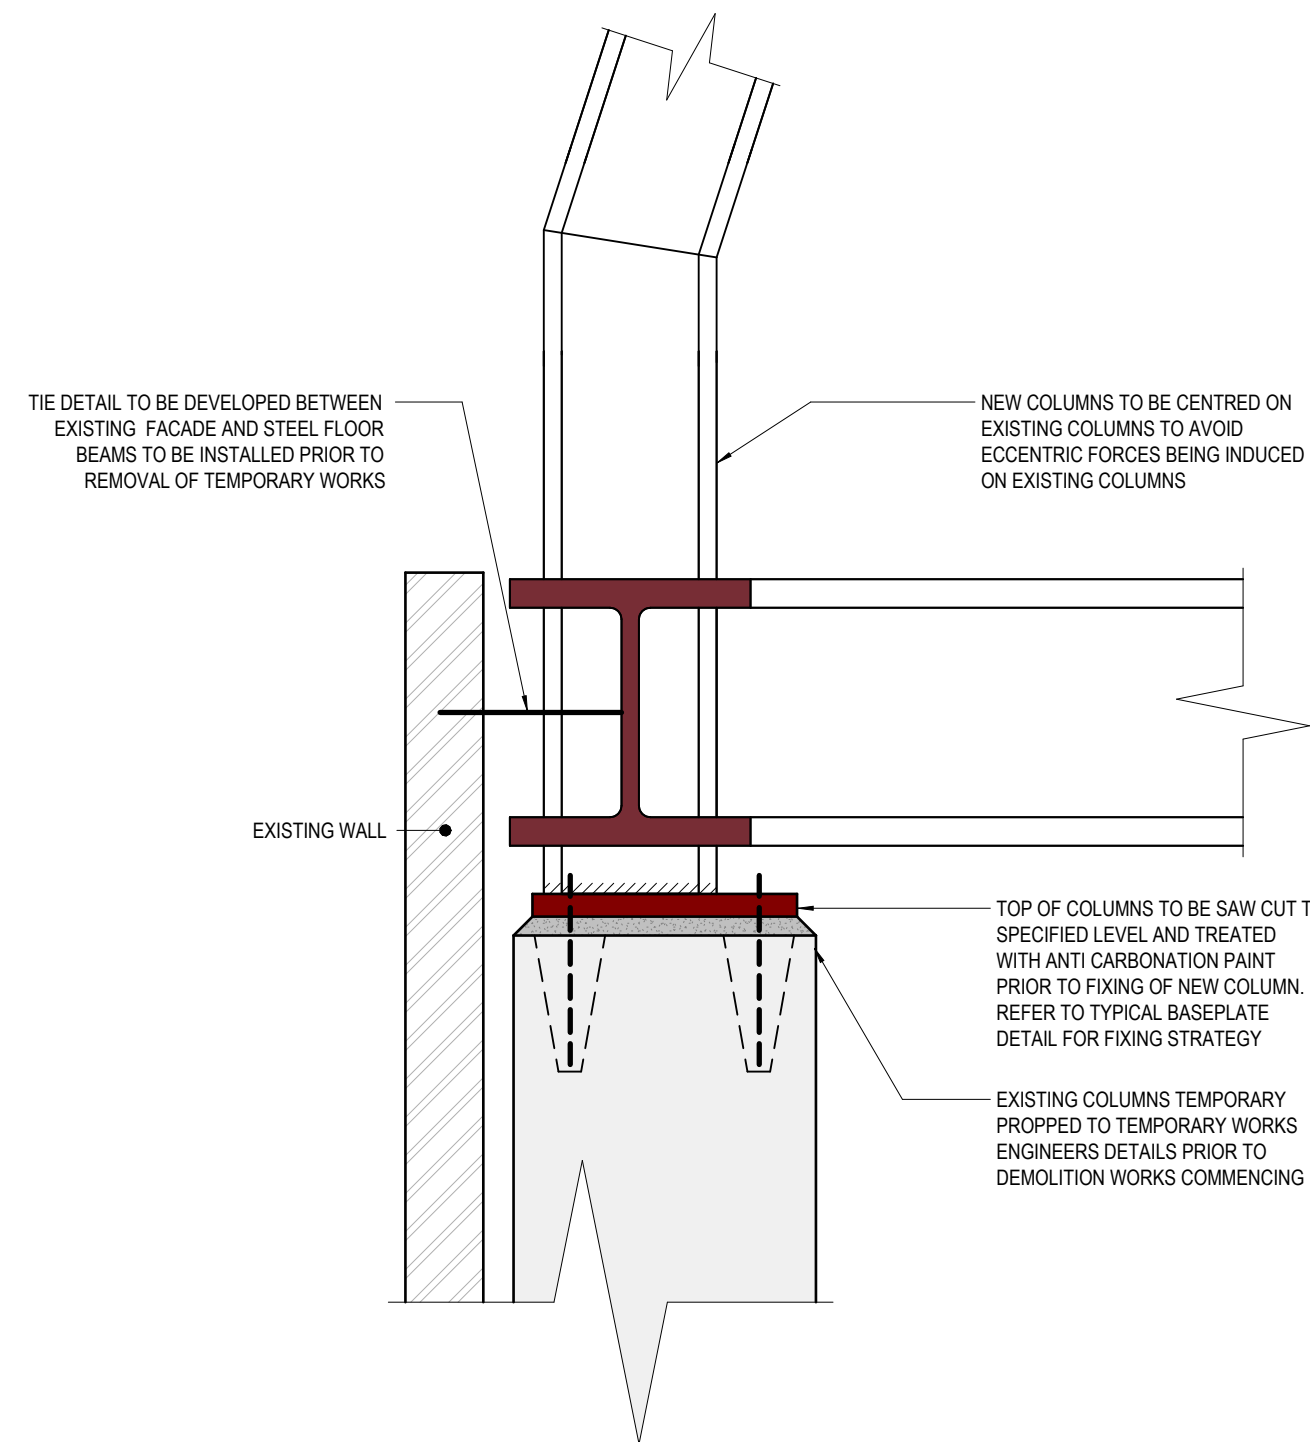


7 TYPICAL RC TO STEEL COLUMN CONNECTION INTENT
1:10

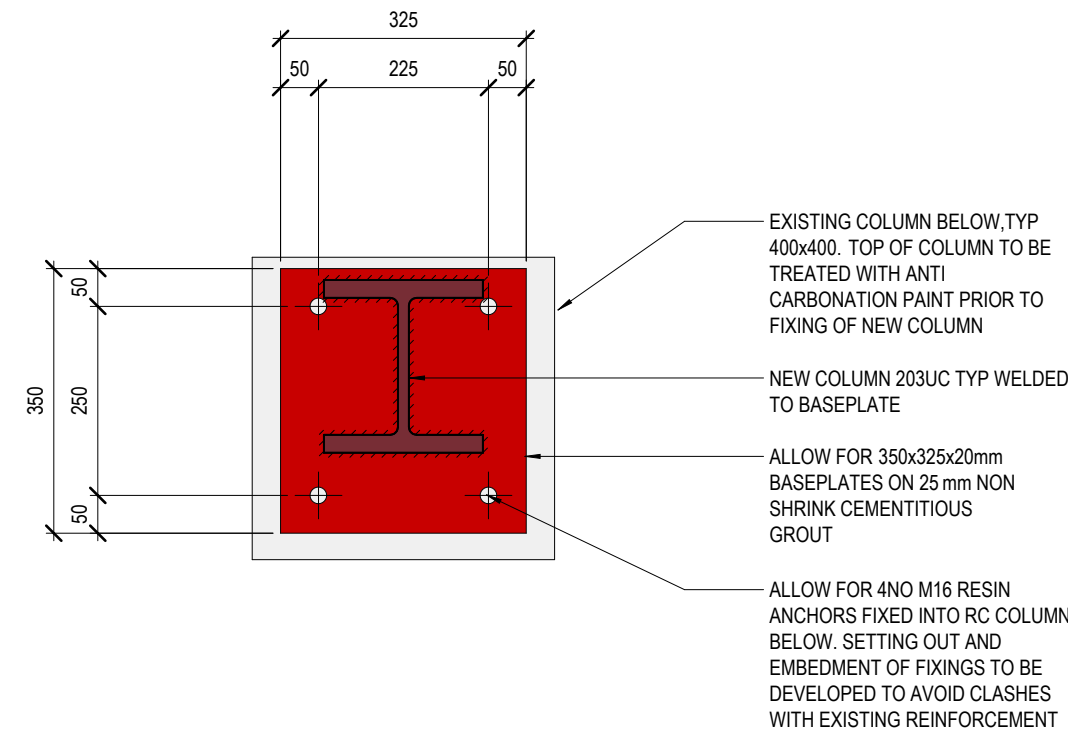

3 TYPICAL NEW STEEL COLUMN TO EXISTING RC COLUMN CONNECTION INTENT
1:10

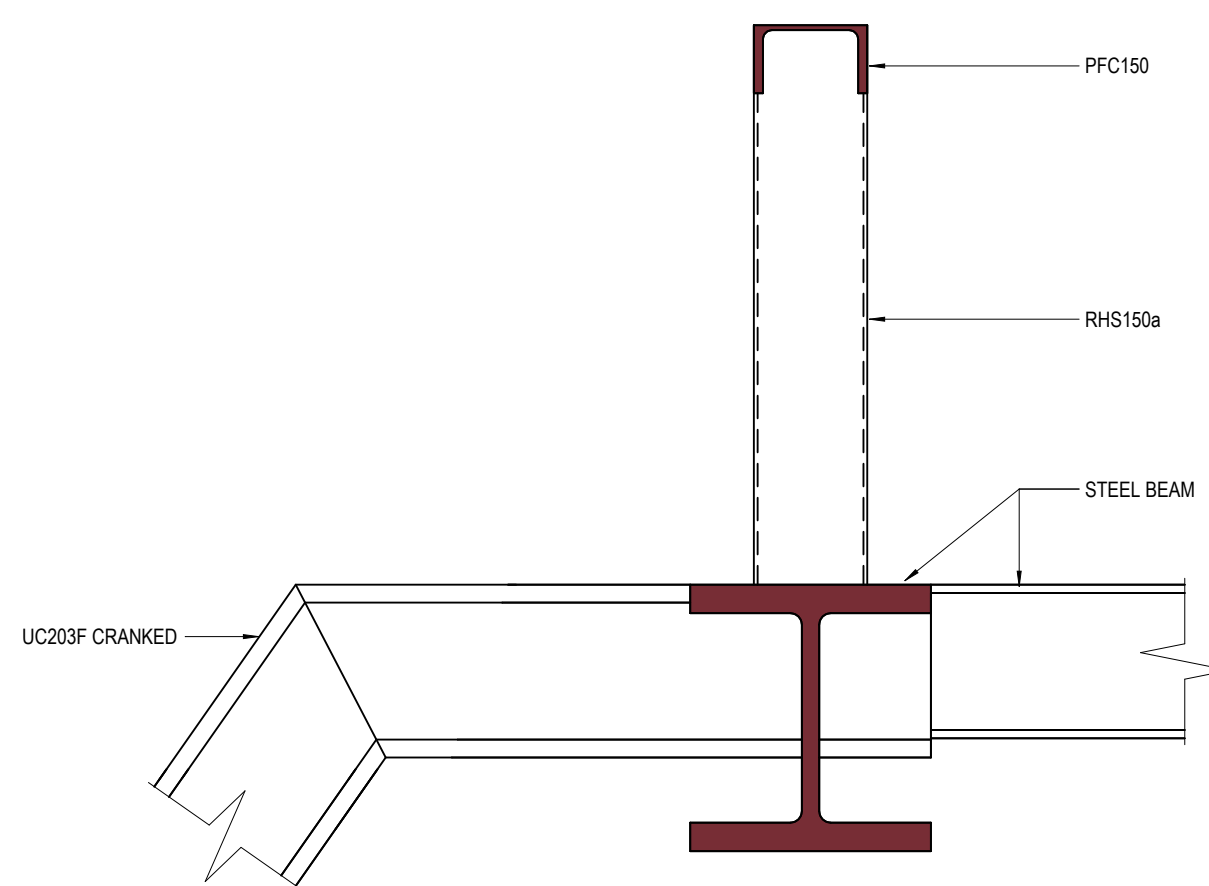

5 TYPICAL UPSTAND DETAIL
1:10

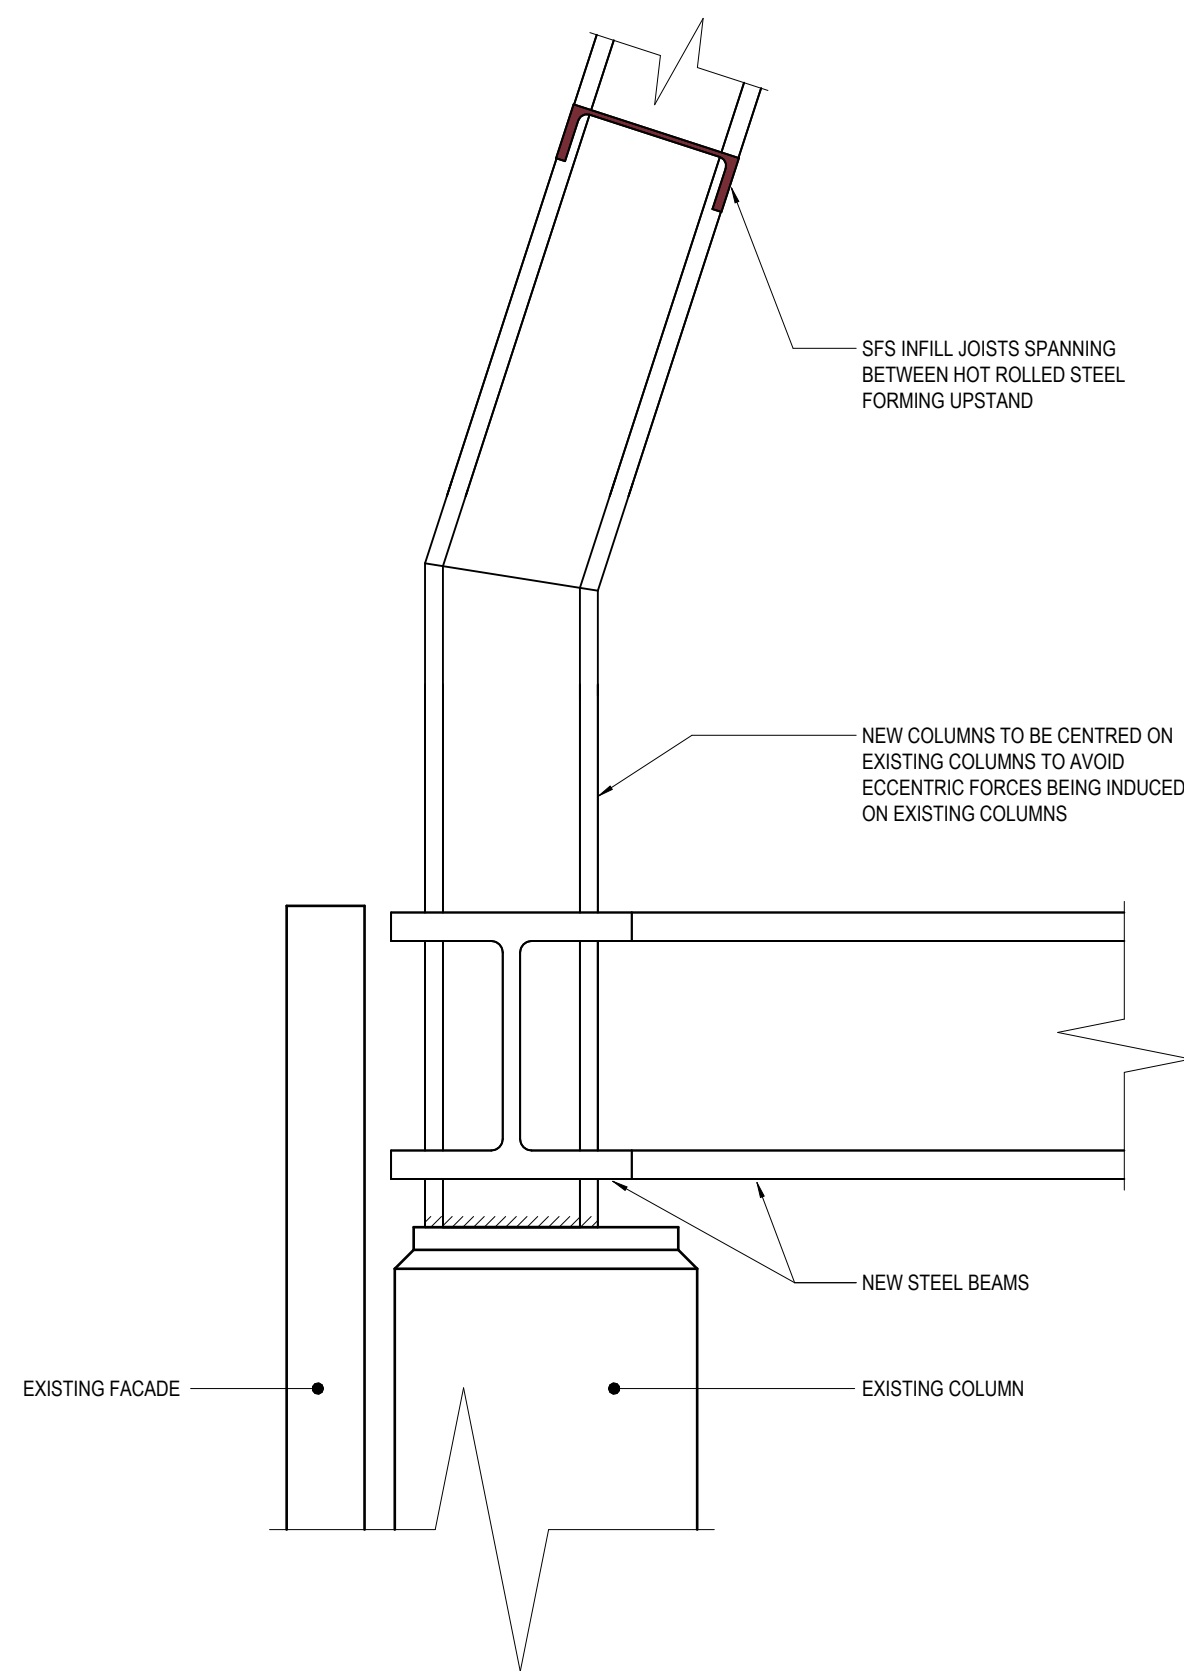

8 TYPICAL BALCONY BALUSTRADE DETAIL
1:10

THIS DRAWING SHOULD NOT BE SCALED. ALL DIMENSIONS ARE TO BE VERIFIED ON SITE. ANY DISCREPANCIES SHOULD BE REFERRED TO THE ENGINEER PRIOR TO COMMENCING WORK. THIS DRAWING IS THE PROPERTY OF HDR CONSULTING LIMITED AND IS ISSUED ON THE CONDITION THAT IT IS NOT COPIED, REPRODUCED, RETAINED OR DISCLOSED TO ANY UNAUTHORISED PERSON, EITHER WHOLLY OR IN PART WITHOUT THE CONSENT IN WRITING OF HDR CONSULTING LIMITED, 240 BLACKFRIARS ROAD, LONDON, SE1 8NW. THIS DRAWING MUST NOT BE USED FOR CONSTRUCTION OR INSTALLATION PURPOSES UNLESS EXPRESSLY STATED. DO NOT SCALE OFF THIS DRAWING. ALWAYS WORK TO NOTED DIMENSIONS. ALL DIMENSIONS MUST BE VERIFIED ON SITE BEFORE COMPLETING SHOP DRAWINGS OR SETTING OUT THE WORKS. ALL DISCREPANCIES TO BE REPORTED BEFORE PROCEEDING. THIS DRAWING IS TO BE READ IN CONJUNCTION WITH ALL DRAWINGS, SCOPE OF WORKS & SPECIFICATIONS AS PREPARED BY HDR. THIS DRAWING IS TO BE READ IN CONJUNCTION WITH ALL ASSOCIATED EXTERNAL DESIGN TEAM DRAWINGS, SPECIFICATION AND INFORMATION.

NOTES

- ALL STEEL MEMBERS ARE TO BE POSITIONED CENTRALLY ON GRIDS UNO.
- BEAMS TO BE CENTRED ON COLUMNS UNLESS NOTED OTHERWISE.
- ALL MOMENTS, FORCES AND LOADS SHOWN ARE ULTIMATE VALUES.
- MOMENT FORCES DO NOT INCLUDE THE ADDITIONAL CONNECTION FORCES DUE TO CONNECTION ECCENTRICITY.
- ALL STEEL TO STEEL CONNECTIONS TO BE DESIGNED BY STEELWORK FABRICATOR, INCLUDING COLUMN BASEPLATES.
- PAINTING AND PREPARATION AND PROTECTIVE COATINGS OF STEELWORK TO BE IN ACCORDANCE WITH THE SPECIFICATION.
- ALL BOLTS TO BE GRADE 8.8 (UNO).
- REFER TO THE SPECIFICATION FOR FULL DETAILS.
- STEEL GRADE AND SUBGRADE SHALL BE AS SHOWN ON THE DESIGN DRAWINGS.
- ALLOWANCE TO BE MADE FOR HORIZONTAL BRACING TO BE SUSPENDED FROM FLOOR PURLINS AT REGULAR INTERVALS (1/3) SPAN. CONNECTION TO BE A BOLT ON SLOTTED CONNECTOR AND PURLINS TO HAVE STIFFENERS AT BRACING LOCATIONS.

LEGEND

CUT	PRO	
		EXISTING STRUCTURE TO REMAIN (MATERIAL VARIES)
		PRIMARY STRUCTURAL STEEL FRAME
		SECONDARY STEEL FRAME

PROPOSED 150 DP COLD FORMED STEEL JOISTS TO KINGSPAN (OR SIMILAR APPROVED) DETAILS. JOISTS TOPPED WITH 18MM FLOORING GRADE PARTICLE BOARD OR SIMILAR. AFFIXED USING APPROPRIATE SELF-DRILLING, SELF-TAPPING SCREWS AT A SPACING NOT GREATER THAN 1150mm ALONG THE SPAN TO PROVIDE TORSIONAL STIFFNESS. JOISTS ARE TO SPAN INTO THE WEB OF THE BEAMS TO MINIMISE THE FLOOR PROFILE, WITH A CLEATED CONNECTION BETWEEN THE JOIST AND BEAM. THE TOPPING IS TO BE CONTINUOUS OVER THE BEAMS TO PROVIDE A UNIFORM AND UNINTERRUPTED FLOOR LEVEL. STEEL FRAMING SYSTEM AND EXTERNAL CLADDING TO BE CONFIRMED BY ARCHITECT

P02	17/07/26	REVISIONS POST TENDER ISSUE TO INCLUDE RETAINED RING BEAM AND ADDITIONAL STEELWORK FOR CLADDING SUPPORT
P01	16/01/26	STAGE 3 ISSUE
REV	DATE	REVISION DESCRIPTION

SUITABILITY STATUS:

A3 - STAGE 3 AUTHORISED / ACCEPTED

	240 Blackfriars Road London SE1 8NW United Kingdom t: +44 (0)20 7429 3333 e: info@hdrinc.com w: www.hdrinc.com
--	--

CLIENT:

227 SBR LTD, LONDON

PROJECT:

227 SHEPHERDS BUSH ROAD

TITLE:

PROPOSED WORKS
TYPICAL DETAILS
SHEET 01

HDR NUMBER:	REV DRAWN BY:	REV CHKD/APPD BY:
10428560	SM	DS/IGLC
MODEL NAME:	REV DATE:	SCALE @ A1:
10428560-HDR-ZZ-XX-M3-S-209100	17/07/26	As indicated
DRAWING NUMBER:	REVISION:	
10428560-HDR-ZZ-DR-S-214010	P02	