

NOTES:

Existing - Floor Plan - Ground Floor



Contacts:

Tel: 07976 928 789

E-Mail: joel.gray@greatplans.co.uk

Client:

Searchgrade Ltd &
Portmount Property LLP
3rd Floor
9 White Lion St
London
N1 9PD

Location:

2a The Grove
London
NW11

Scale: 1:100 @ A3

0 2M 6M



Date:


01-04-14

Drawn By:


Joel Gray

Drg No:


01

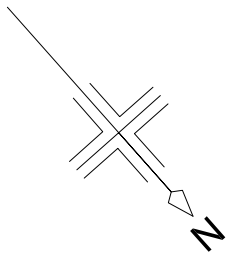

First Floor

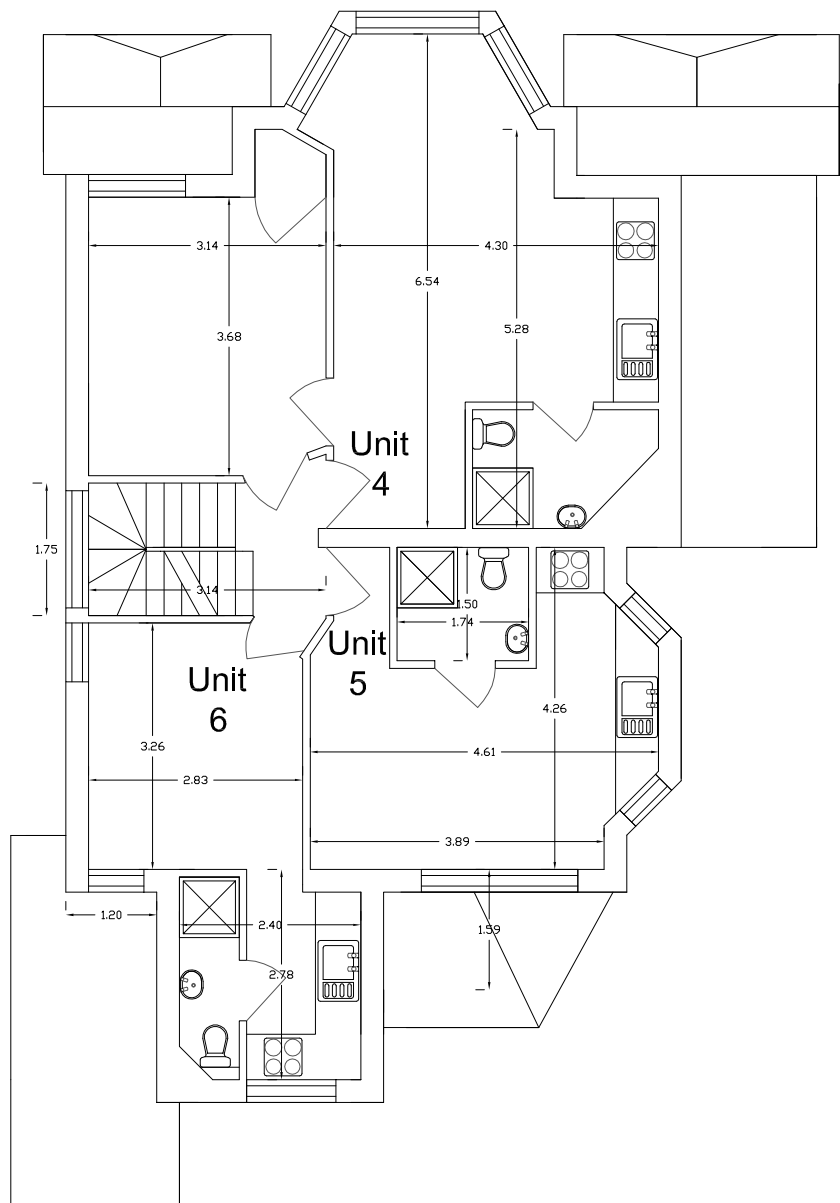

Second Floor

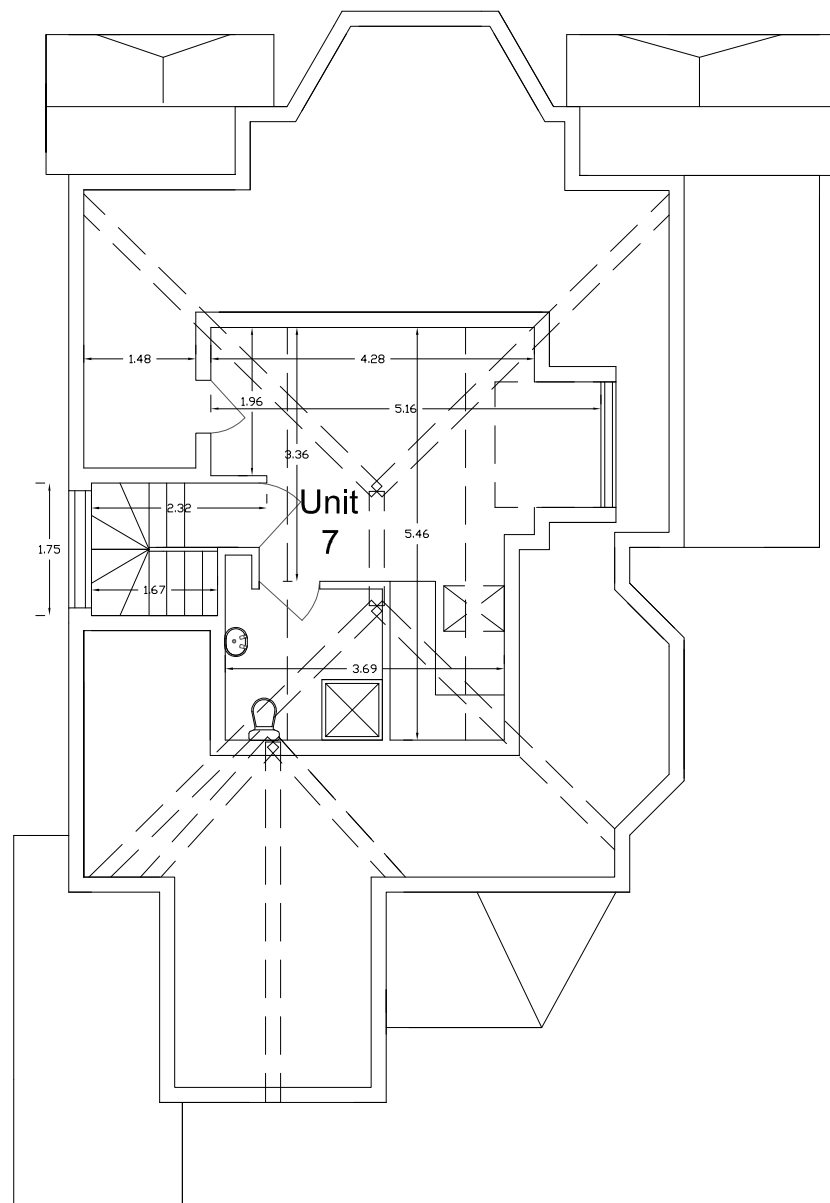

NOTES:

Existing - Floor Plan



Contacts:

Tel: 07976 928 789

E-Mail: joel.gray@greatplans.co.uk

Client:

Searchgrade Ltd &
Portmount Property LLP
3rd Floor
9 White Lion St
London
N1 9PD

Location:

2a The Grove
London
NW11

Scale: 1:100 @ A3

0 2M 6M



Date:

01-04-14

Drawn By:


Joel Gray

Drg No:

02

Elevation - Front


No. 2b
The Grove
New
development
Under
Construction.
No Consistant
Data Available

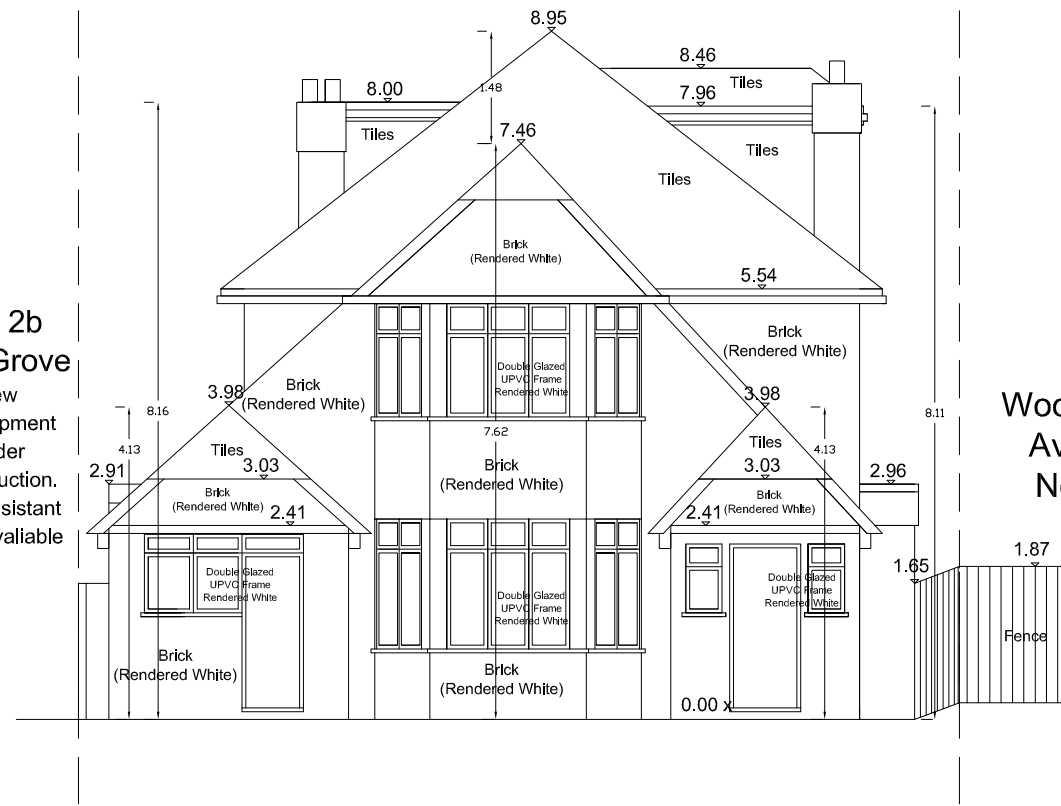

Woodstock
Avenue
No. 12

Elevation - Rear


Woodstock
Avenue
No. 12

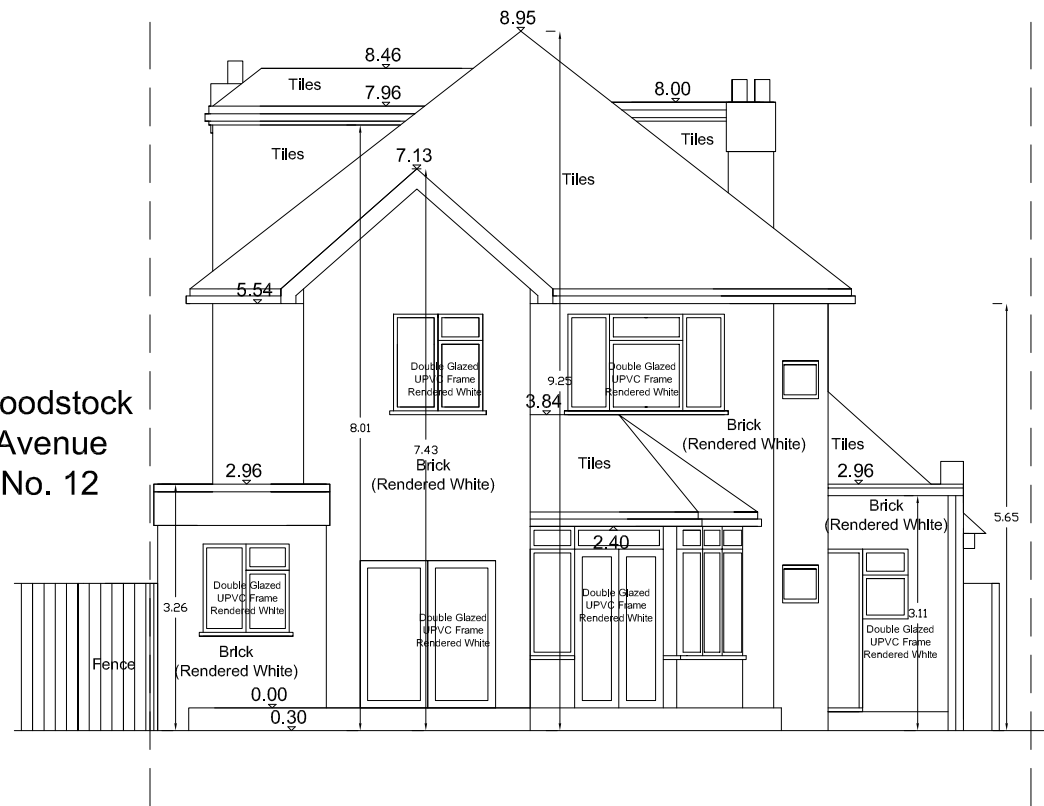

No. 2b
The Grove
New
development
Under
Construction.
No Consistant
Data Available

Cross Section - Front

No. 2b
The Grove
New
development
Under
Construction.
No Consistant
Data Available

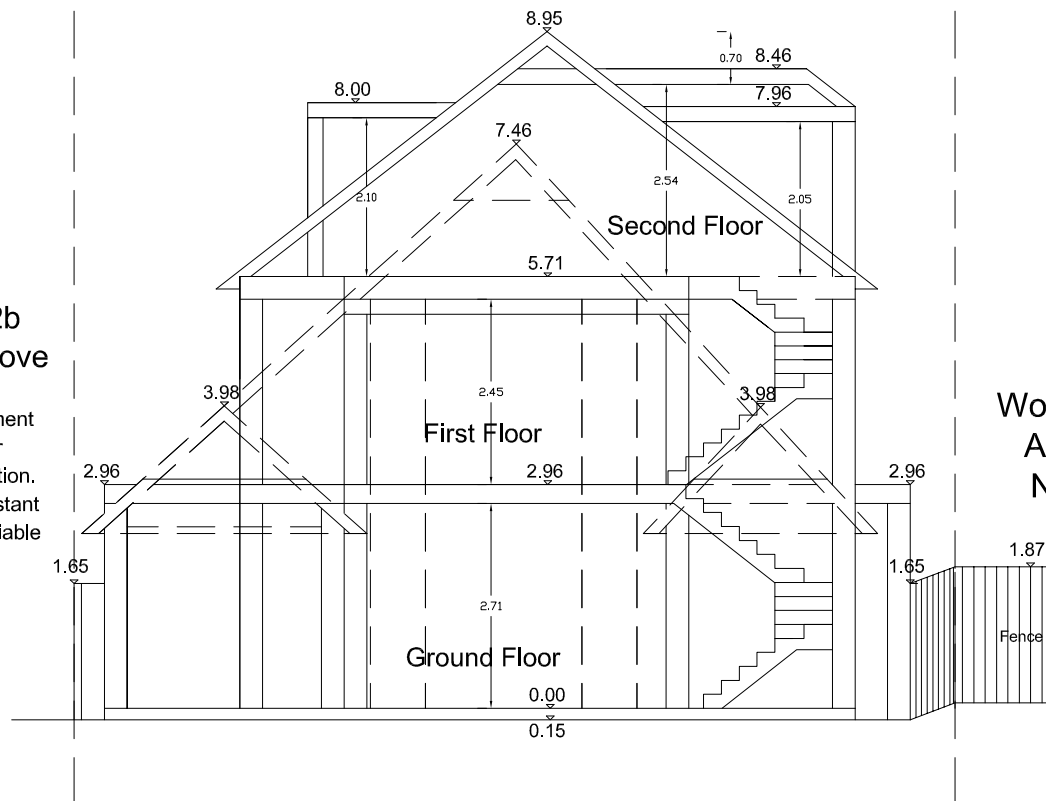

Woodstock
Avenue
No. 12

NOTES:

Existing - Elevation & Cross Section



Contacts:

Tel:
07976 928 789

E-Mail:
joel.gray@greatplans.co.uk

Client:

Searchgrade Ltd &
Portmount Property LLP
3rd Floor
9 White Lion St
London
N1 9PD

Location:

2a The Grove
London
NW11

Scale: 1:100 @ A3

0 2M 6M



Date:

01-04-14


Drawn By:

Joel Gray


Drg No:

05

Cross Section - Side

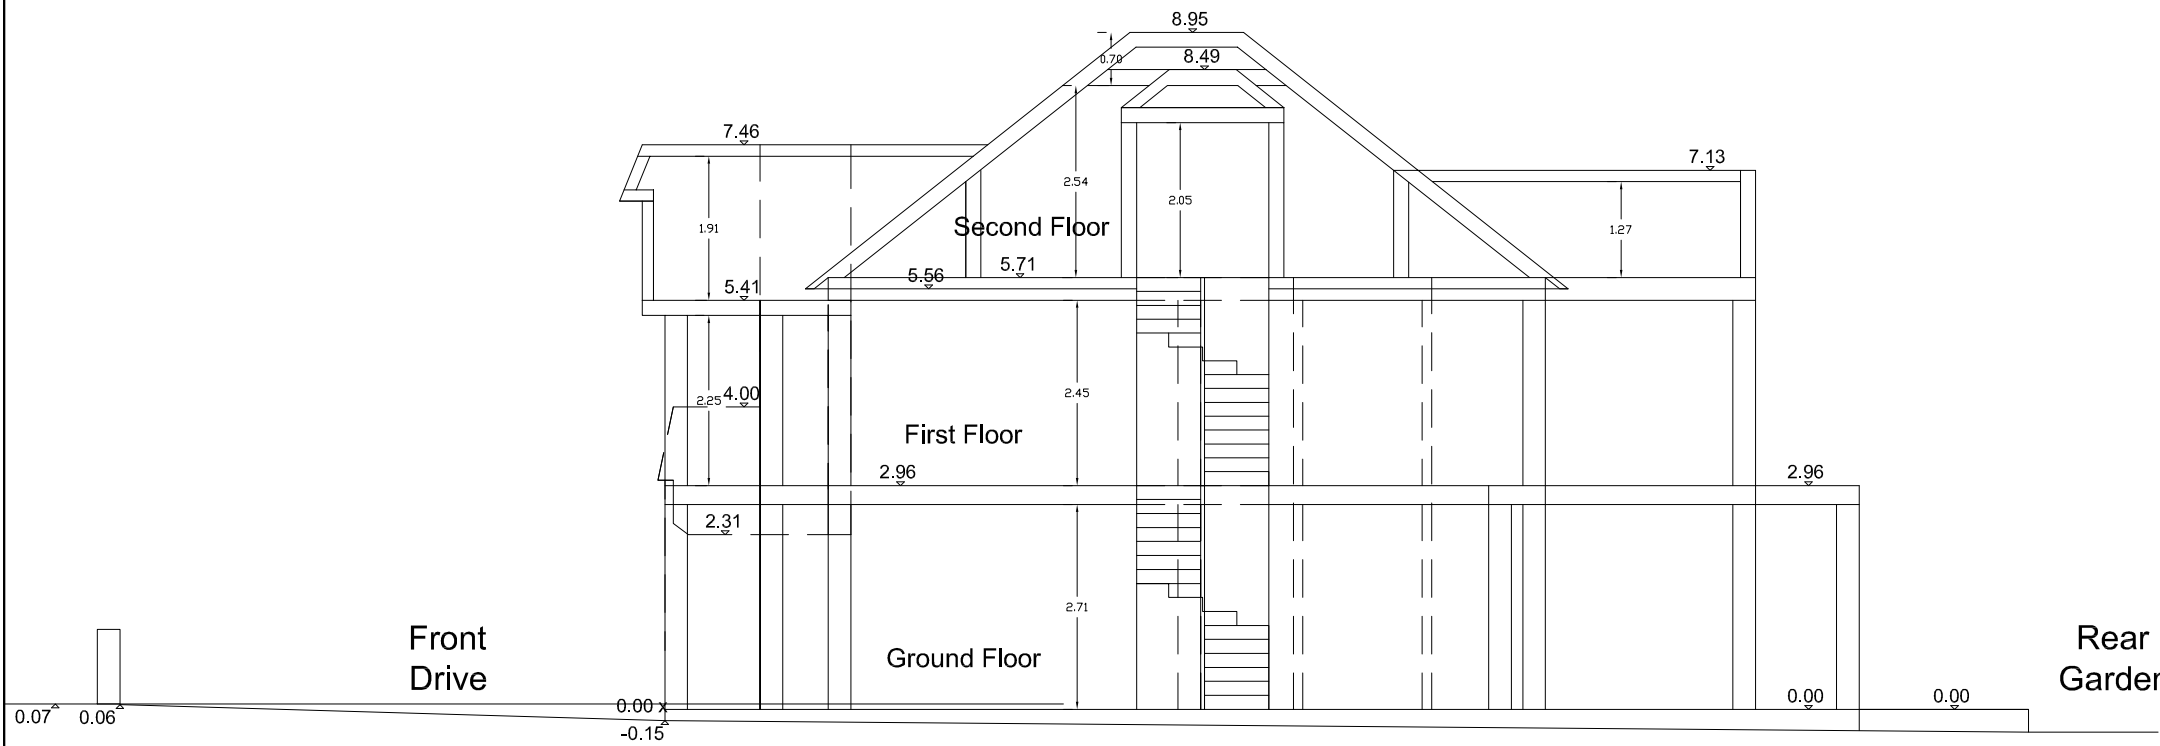


Elevation - Side

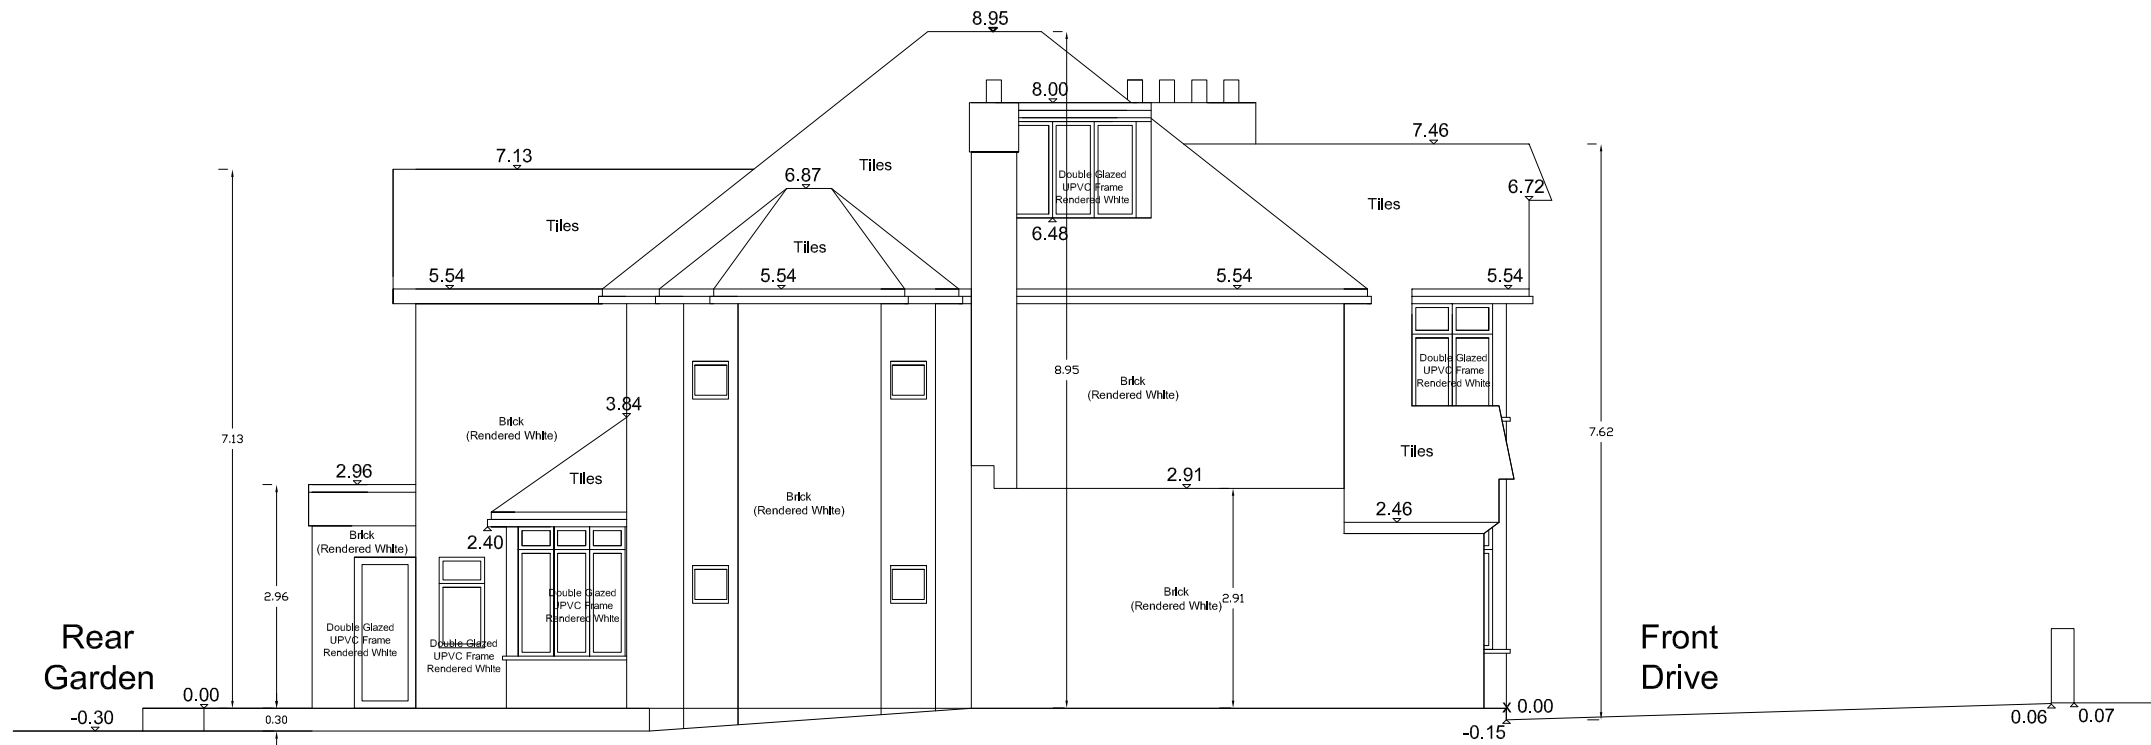

NOTES:

Existing - Elevation & Cross Section

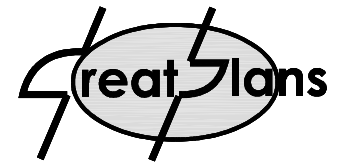

Contacts:

Tel: 07976 928 789

E-Mail: joel.gray@greatplans.co.uk

Client:

Searchgrade Ltd &
Portmount Property LLP
3rd Floor
9 White Lion St
London
N1 9PD

Location:

2a The Grove
London
NW11

Scale: 1:100 @ A3

0 2M 6M



Date:


01-04-14

Drawn By:

Joel Gray

Drg No:

04

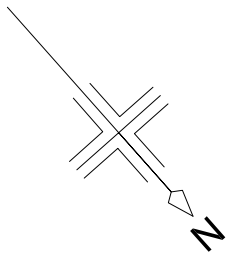


No. 12
Woodstock
Avenue
(Garden)

No. 10
Woodstock
Avenue
(Garden)

No. 8
Woodstock
Avenue
(Garden)

Front
Drive

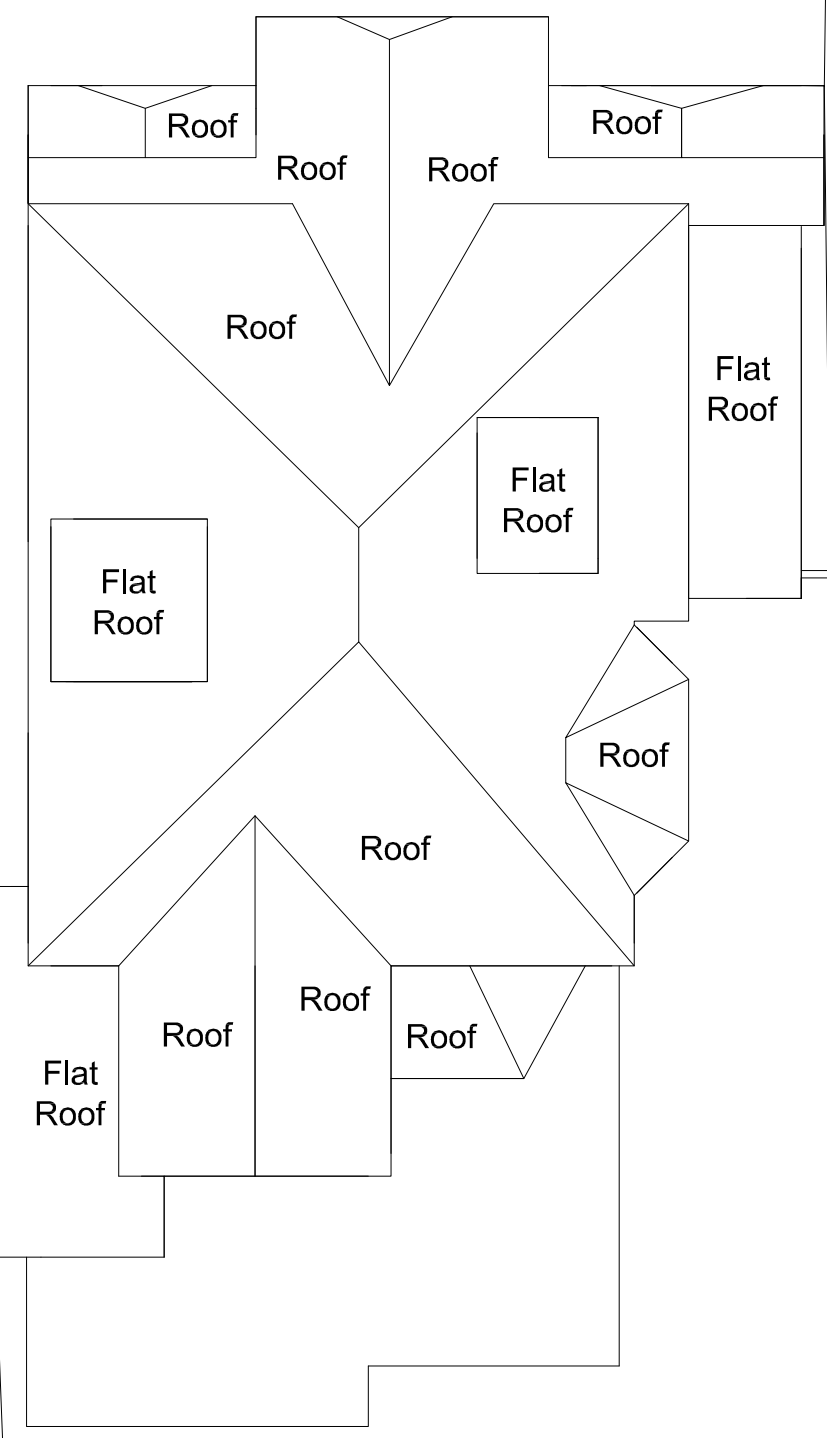


No. 2b
The Grove
New
development
Under
Construction

Rear
Garden

NOTES:

Existing - Floor Plan - Roof

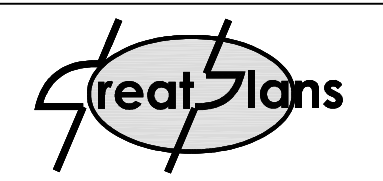

Contacts:
Tel:
07976 928 789

E-Mail:
joel.gray@greatplans.co.uk

Client:

Searchgrade Ltd &
Portmount Property LLP
3rd Floor
9 White Lion St
London
N1 9PD

Location:

2a The Grove
London
NW11

Scale: 1:100 @ A3



Date:

01-04-14

Drawn By:

Joel Gray

Drg No:

03