

DO NOT SCALE FROM THIS DRAWING


Notes

This document is the sole copyright of Luis Trevino and is issued on the terms that it will not be reproduced copied nor transferred in any other way to any other party, in whole or in part, nor will any information will be furnished from it with out the written authority of Luis Trevino.


All dimensions are to be checked and verified on site before commencement of building operations.

Revisions

REV./	07.07.15	STAGE "C" ISSUE FOR COMMENTS
REV.A	07.07.15	STAGE "C" ISSUE
REV.B	22.07.15	ISSUE FOR PLANNING

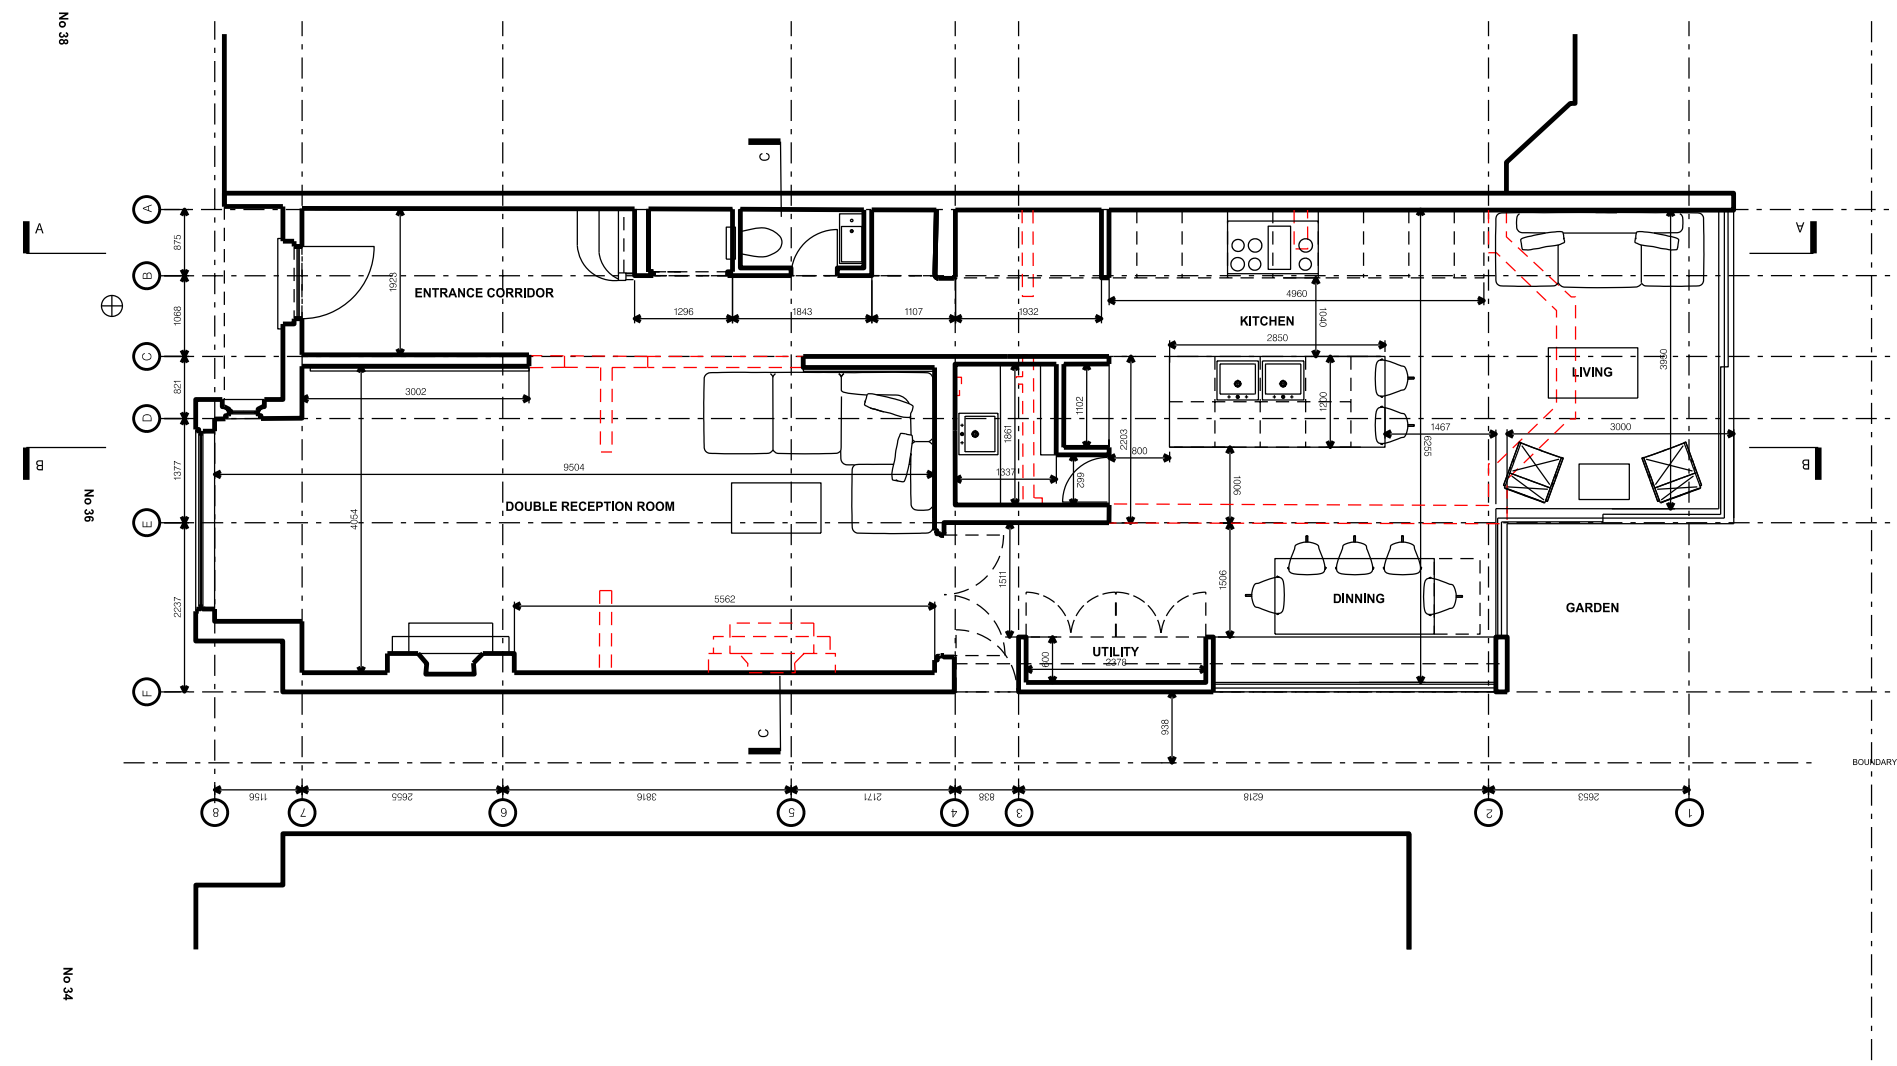

PROPOSED GROUND FLOOR PLAN

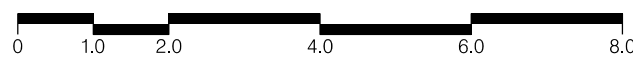

LT ARCHITECTS
 Luis Enrique Treviño F.
 67 Santos Road
 Wandsworth
 London SW181NT

T +44 (0)208 877 0410
 M +44 (0)796 097 5663
 ltrevino@luisrevino.co.uk

Project
 36 Westbere Road
 London
 NW2 3SR

Drawing
 PROPOSED GROUND
 LEVEL FLOOR PLAN


Scale
 1:100 @ A3

Date
 22.10.15

Rev
 B

Project Number
 1501

Drawing Number
 1100

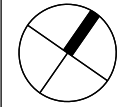

DO NOT SCALE FROM THIS DRAWING


Notes

This document is the sole copyright of Luis Trevino and is issued on the terms that it will not be reproduced copied nor transferred in any other way to any other party, in whole or in part, nor will any information will be furnished from it with out the written authority of Luis Trevino.

All dimensions are to be checked and verified on site before commencement of building operations.


Revisions

REV.J	07.07.15	STAGE "C" ISSUE FOR COMMENTS
REV.A	22.10.15	ISSUE FOR PLANNING
REV.B	11.12.15	AMENDMENTS FOR PLANNING

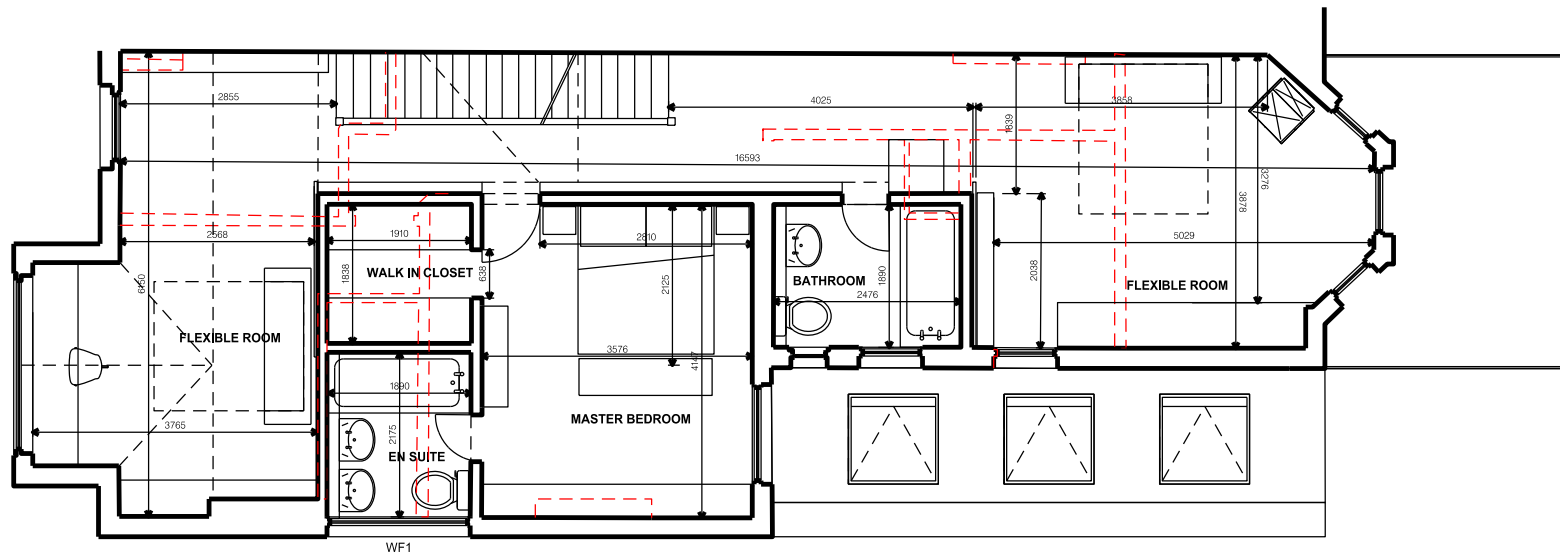

WF1

PROPOSED FIRST FLOOR PLAN

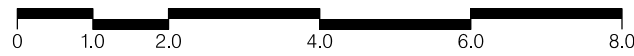

LT ARCHITECTS
Luis Enrique Treviño F.
67 Santos Road
Wandsworth
London SW181NT

T +44 (0)208 877 0410
M +44 (0)796 097 5663
ltrevino@luisrevino.co.uk

Project
36 Westbere Road
London
NW2 3SR

Drawing
**PROPOSED FIRST
LEVEL FLOOR PLAN**

Scale
1:100 @ A3

Date
11.12.15

Rev
B

Project Number
1501

Drawing Number
1102

DO NOT SCALE FROM THIS DRAWING

Notes

This document is the sole copyright of Luis Trevino and its issued on the terms that it will not be reproduced copied nor transferred in any other way to any other party, in whole or in part, nor will any information will be furnished from it with out the written authority of Luis Trevino.

All dimensions are to be checked and verified on site before commencement of building operations.

Revisions

REV./	07.10.15	STAGE "C" ISSUE
REV.A	15.10.15	ISSUE FOR COMENTS
REV.B	22.10.15	ISSUE FOR PLANNING
REV.C	02.12.15	1AMENDMENTS FOR PLANNING
REV.D	11.12.15	2AMENDMENTS FOR PLANNING



PROPOSED REAR ELEVATION



LT ARCHITECTS
Luis Enrique Treviño F.
67 Santos Road
Wandsworth
London SW181NT

T +44 (0)208 877 0410
M +44 (0)796 097 5663
ltrevino@luis-trevino.co.uk

Project 36 Westbere Road,
London
NW2 3SR

Drawing PROPOSED
REAR ELEVATION

Scale 1:100 @ A3

Date 11.12.15 Rev D

Project Number 1501

Drawing Number 1104

DO NOT SCALE FROM THIS DRAWING


Notes

This document is the sole copyright of Luis Trevino and its issued on the terms that it will not be reproduced copied nor transferred in any other way to any other party, in whole or in part, nor will any information will be furnished from it with out the written authority of Luis Trevino.

All dimensions are to be checked and verified on site before commencement of building operations.

Revisions

REV./	07.10.15	STAGE "C" ISSUE
REV.A	15.10.15	ISSUE FOR COMMENTS
REV.B	22.10.15	ISSUE FOR PLANNING
REV.C	02.12.15	1 AMENDMENTS FOR PLANNING
REV.D	11.12.15	2 AMENDMENTS FOR PLANNING

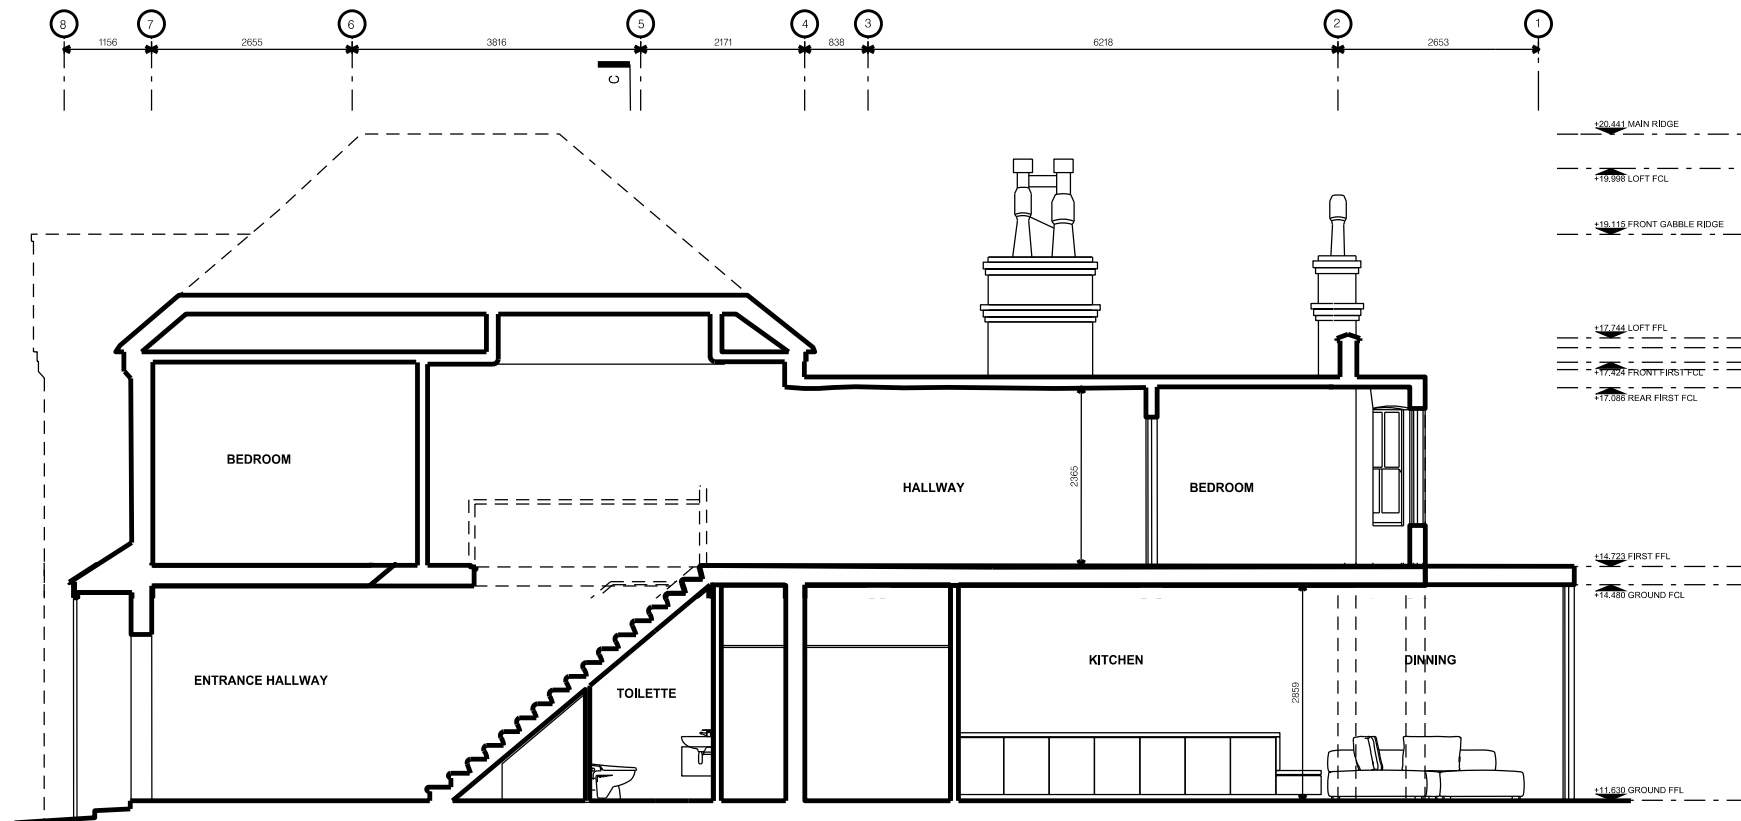

PROPOSED SECTION AA'



LT ARCHITECTS
 Luis Enrique Treviño F.
 67 Santos Road
 Wandsworth
 London SW181NT

T +44 (0)208 877 0410
 M +44 (0)796 097 5663
 ltrevino@luisrevino.co.uk

Project 36 Westbere Road,
 London
 NW2 3SR

Drawing PROPOSED
 SECTION AA'

Scale 1:100 @ A3

Date 11.12.15 Rev D

Project Number 1501

Drawing Number 1106

DO NOT SCALE FROM THIS DRAWING


Notes

This document is the sole copyright of Luis Trevino and its issued on the terms that it will not be reproduced copied nor transferred in any other way to any other party, in whole or in part, nor will any information will be furnished from it with out the written authority of Luis Trevino.

All dimensions are to be checked and verified on site before commencement of building operations.

Revisions

REV./	07.10.15	STAGE "C" ISSUE
REV.A	22.10.15	ISSUE FOR PLANNING
REV.B	02.12.15	1AMENDMENT FOR PLANNING
REV.C	11.12.15	2AMENDMENT FOR PLANNING

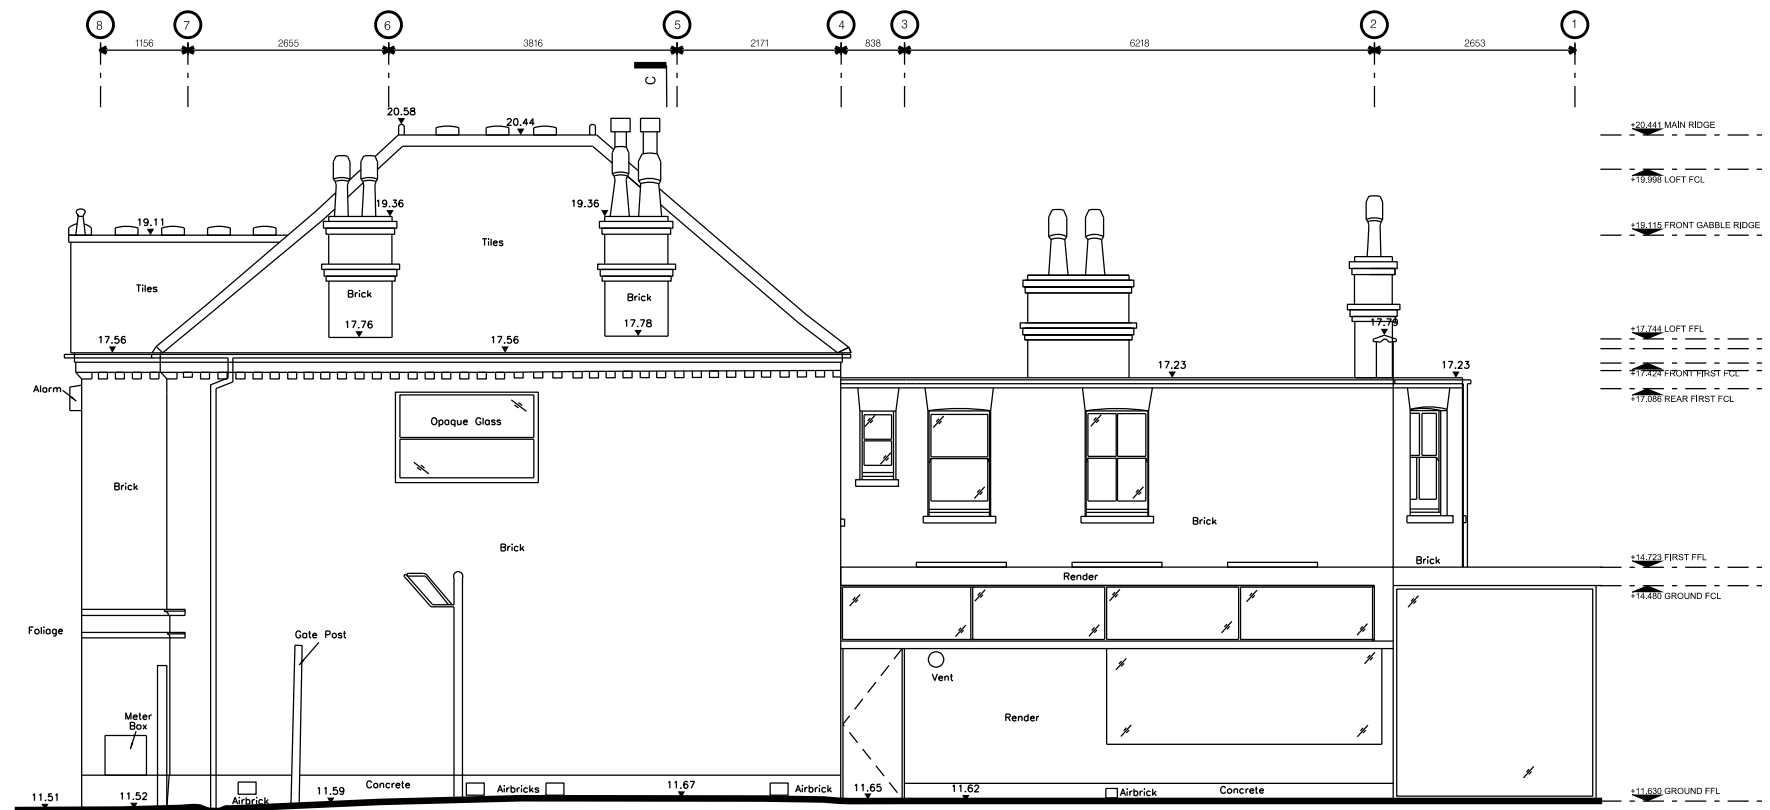

PROPOSED SIDE ELEVATION



LT ARCHITECTS
 Luis Enrique Treviño F.
 67 Santos Road
 Wandsworth
 London SW181NT

T +44 (0)208 877 0410
 M +44 (0)796 097 5663
 ltrevino@luis-trevino.co.uk

Project
 36 Westbere Road,
 London
 NW2 3SR

Drawing
**PROPOSED
 SIDE ELEVATION**

Scale
 1:100 @ A3

Date
 11.12.15

Rev
 C

Project Number
 1501

Drawing Number
 1105

DO NOT SCALE FROM THIS DRAWING


Notes

This document is the sole copyright of Luis Trevino and is issued on the terms that it will not be reproduced, copied or transferred in any other way to any other party, in whole or in part, nor will any information be furnished from it without the written authority of Luis Trevino.

All dimensions are to be checked and verified on site before commencement of building operations.

Revisions

REV./	07.10.15	STAGE "C" ISSUE
REV.A	15.10.15	ISSUE FOR COMMENTS
REV.B	22.10.15	ISSUE FOR PLANNING
REV.C	02.12.15	1 AMENDMENT FOR PLANNING
REV.D	11.12.15	2 AMENDMENT PLANNING

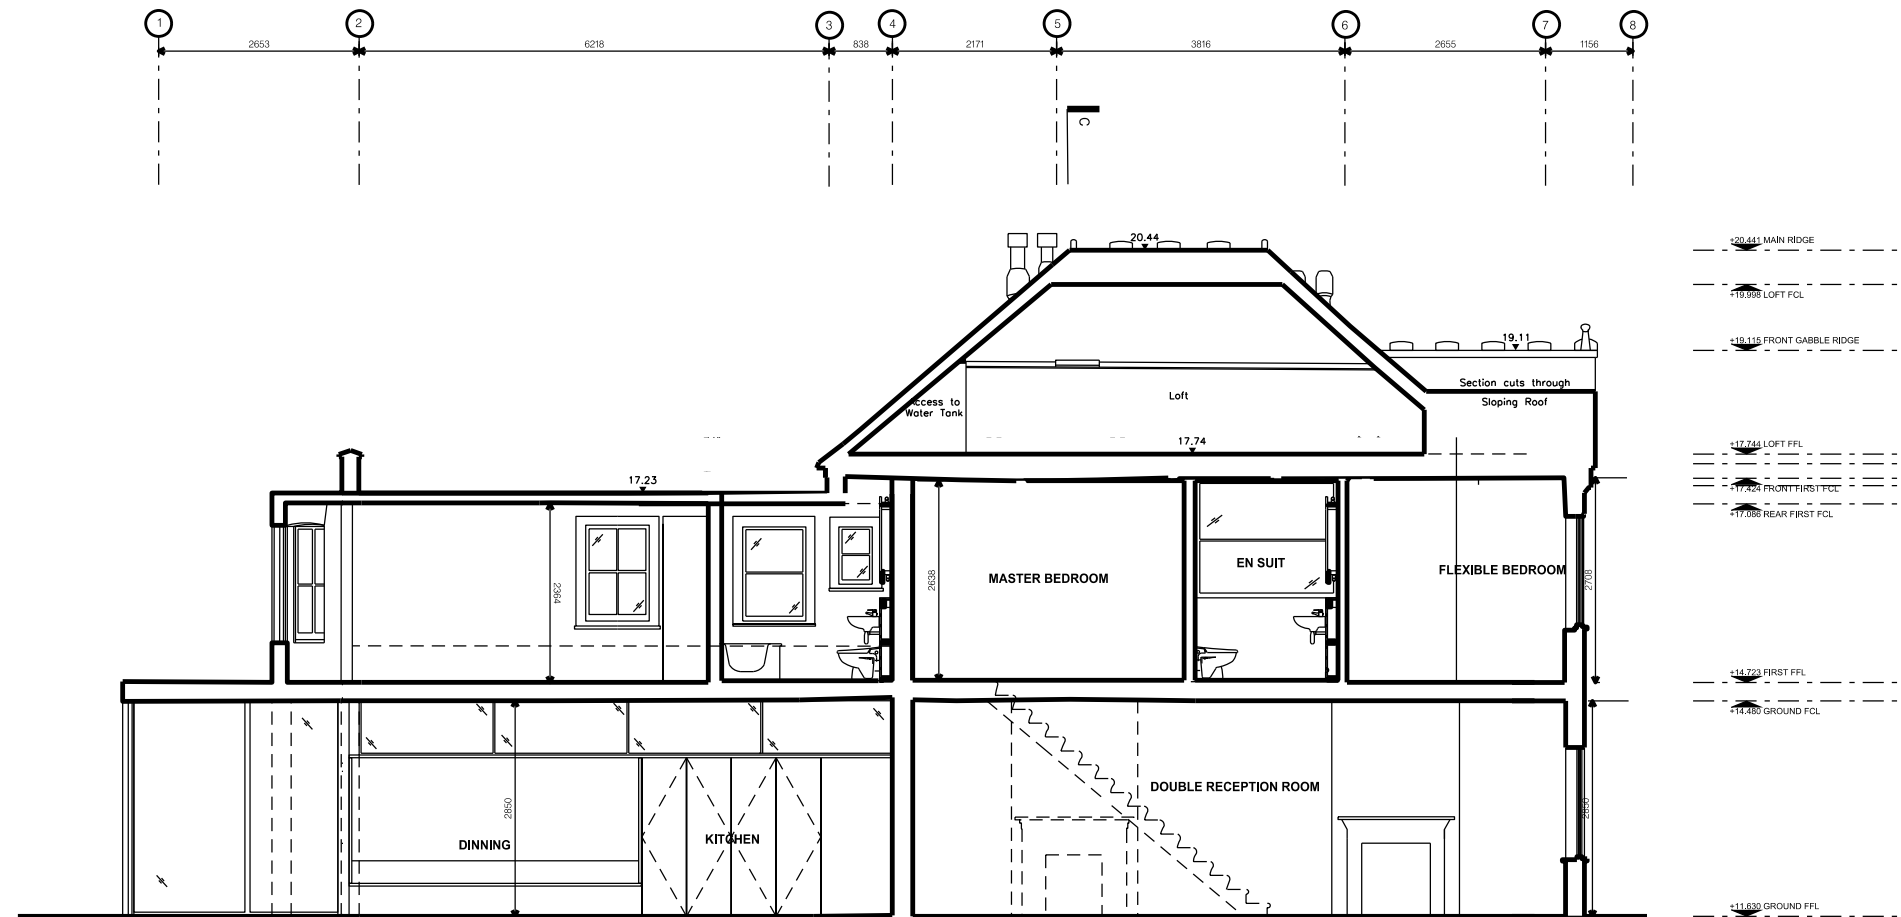

PROPOSED SECTION BB'



LT ARCHITECTS
Luis Enrique Treviño F.
67 Santos Road
Wandsworth
London SW181NT

T +44 (0)208 877 0410
M +44 (0)796 097 5663
ltrevino@luis-trevino.co.uk

Project
36 Westbere Road,
London
NW2 3SR

Drawing
**PROPOSED
SECTION BB'**

Scale
1:100 @ A3

Date
11.12.15

Rev
D

Project Number
1501

Drawing Number
1107