


- NOTES**
- Levels : Levels related to Local Datum.
  - Grid : Local Grid.
  - North Point indicative only.
  - Drainage pipe sizes are approximate as gauged from the surface.
  - Expert identification is advised for tree species.
  - Boundary detail may not represent the extent of legally conveyed ownership.
  - Survey carried out to client specification and in accordance with RICS publication: SURVEYS OF LAND, BUILDINGS & UTILITY SERVICES AT SCALES 1:500 & LARGER, 2nd EDITION.
  - Copyright of this survey, and all associated drawings and digital information, is owned by Bury Associates Limited. This information may not be sold on to a third party without prior permission of Bury Associates Limited and payment of the appropriate fee.

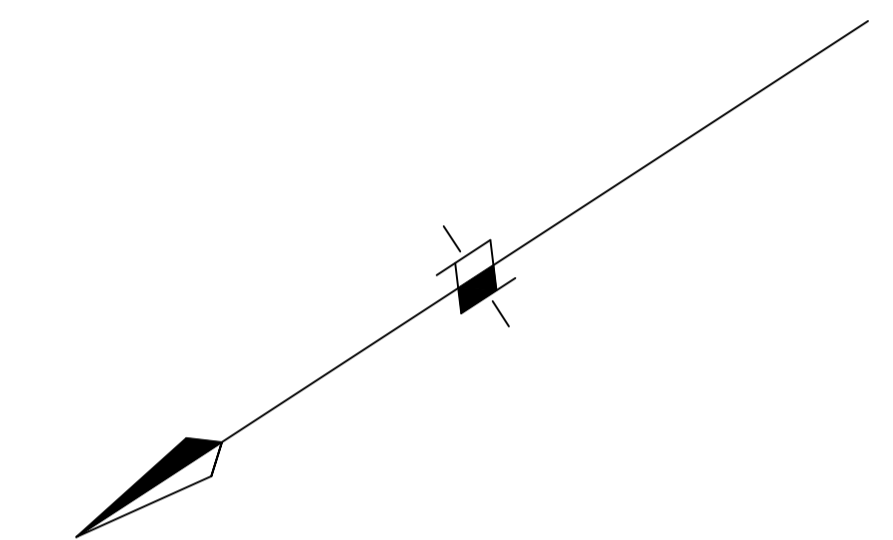

A	Added Sectional markers	JT	06/05/15
---	-------------------------	----	----------

REVISION	COMMENTS	DRAWN BY	DATE
----------	----------	----------	------

**KEY**



<b>INTERNAL FEATURES</b>	<b>TOPOGRAPHICAL FEATURES</b>
B BEAM HEIGHT	LT LIGHT
C CEILING HEIGHT	MH MANHOLE COVER
D DOOR HEIGHT	MK MARKER
H HEAD HEIGHT	MKE ELECTRIC MARKER
P PIPE HEIGHT	MKF FIRE HYDRANT MARKER
FL FLOOR LEVEL	MKG GAS MARKER
S SILL HEIGHT	MKT TELEPHONE MARKER
SP SPRING HEIGHT	MKW WATER MARKER
LS LIGHT SWITCH	NB NOTICE BOARD
ES ELECTRICAL SOCKET	NP NAME PLATE
	PB POST BOX
	PP PETROL PUMP
	PR POST & RAIL FENCE
	PT POST
	PW POST & WIRE FENCE
	RE RODDING EYE
	RP REFLECTOR POST
	RS ROAD SIGN
	RW RETAINING WALL
	SC STOP COCK
	SIG RAILWAY SIGNAL
	SP SIGN POST
	ST STONE WALL
	SV STOP VALVE
	SW SURFACE WATER
	SY STAY
	TAC TACTILE PAVING
	TBM TEMPORARY BENCH MARK
	TCS TELEPHONE CALL BOX
	TL TRAFFIC LIGHT
	TM TICKET MACHINE
	TP TELEPHONE POLE
	TRP TRIAL PIT
	UTL UNABLE TO LIFT
	VT VENT
	WR IRON RAILING FENCE
	WM WATER METER
	WO WASH OUT
	LA LARCH LAP FENCE
	LP LAMP POST
	47.044 SURVEY STATION

**Bury Associates Ltd**  
 Suite H2 Coventry Place, Blackpole East, Worcester, WR3 8SG  
 T: 01905 622495 F: 01905 700029  
 surveys@buryassociates.co.uk www.buryassociates.co.uk


<b>CLIENT</b>	Luis Trevino Architects	67 Santos Road Wandsworth London SW18 1NT
<b>PROJECT</b>	36 Westbere Road London NW2 3SR	
<b>DRAWING TITLE</b>	Floor Plans Ground, First and Loft Floor Plans	
<b>SCALE</b>	1:50	<b>SHEET SIZE</b> A1
<b>DRAWING NO.</b>	BA20280515_01A	<b>DATE</b> 05/05/15
		<b>SURVEYOR</b> JT/JR
		<b>DRAWN BY</b> JT/SL

- NOTES**
- Levels : Levels related to Local Datum.
  - Grid :Local Grid.
  - North Point indicative only.
  - Drainage pipe sizes are approximate as gauged from the surface.
  - Expert identification is advised for tree species.
  - Boundary detail may not represent the extent of legally conveyed ownership.
  - Survey carried out to client specification and in accordance with RICS publication: SURVEYS OF LAND, BUILDINGS & UTILITY SERVICES AT SCALES 1:500 & LARGER, 2nd EDITION.
  - Copyright of this survey, and all associated drawings and digital information, is owned by Bury Associates Limited. This information may not be sold on to a third party without prior permission of Bury Associates Limited and payment of the appropriate fee.


**ELEVATION PLAN**

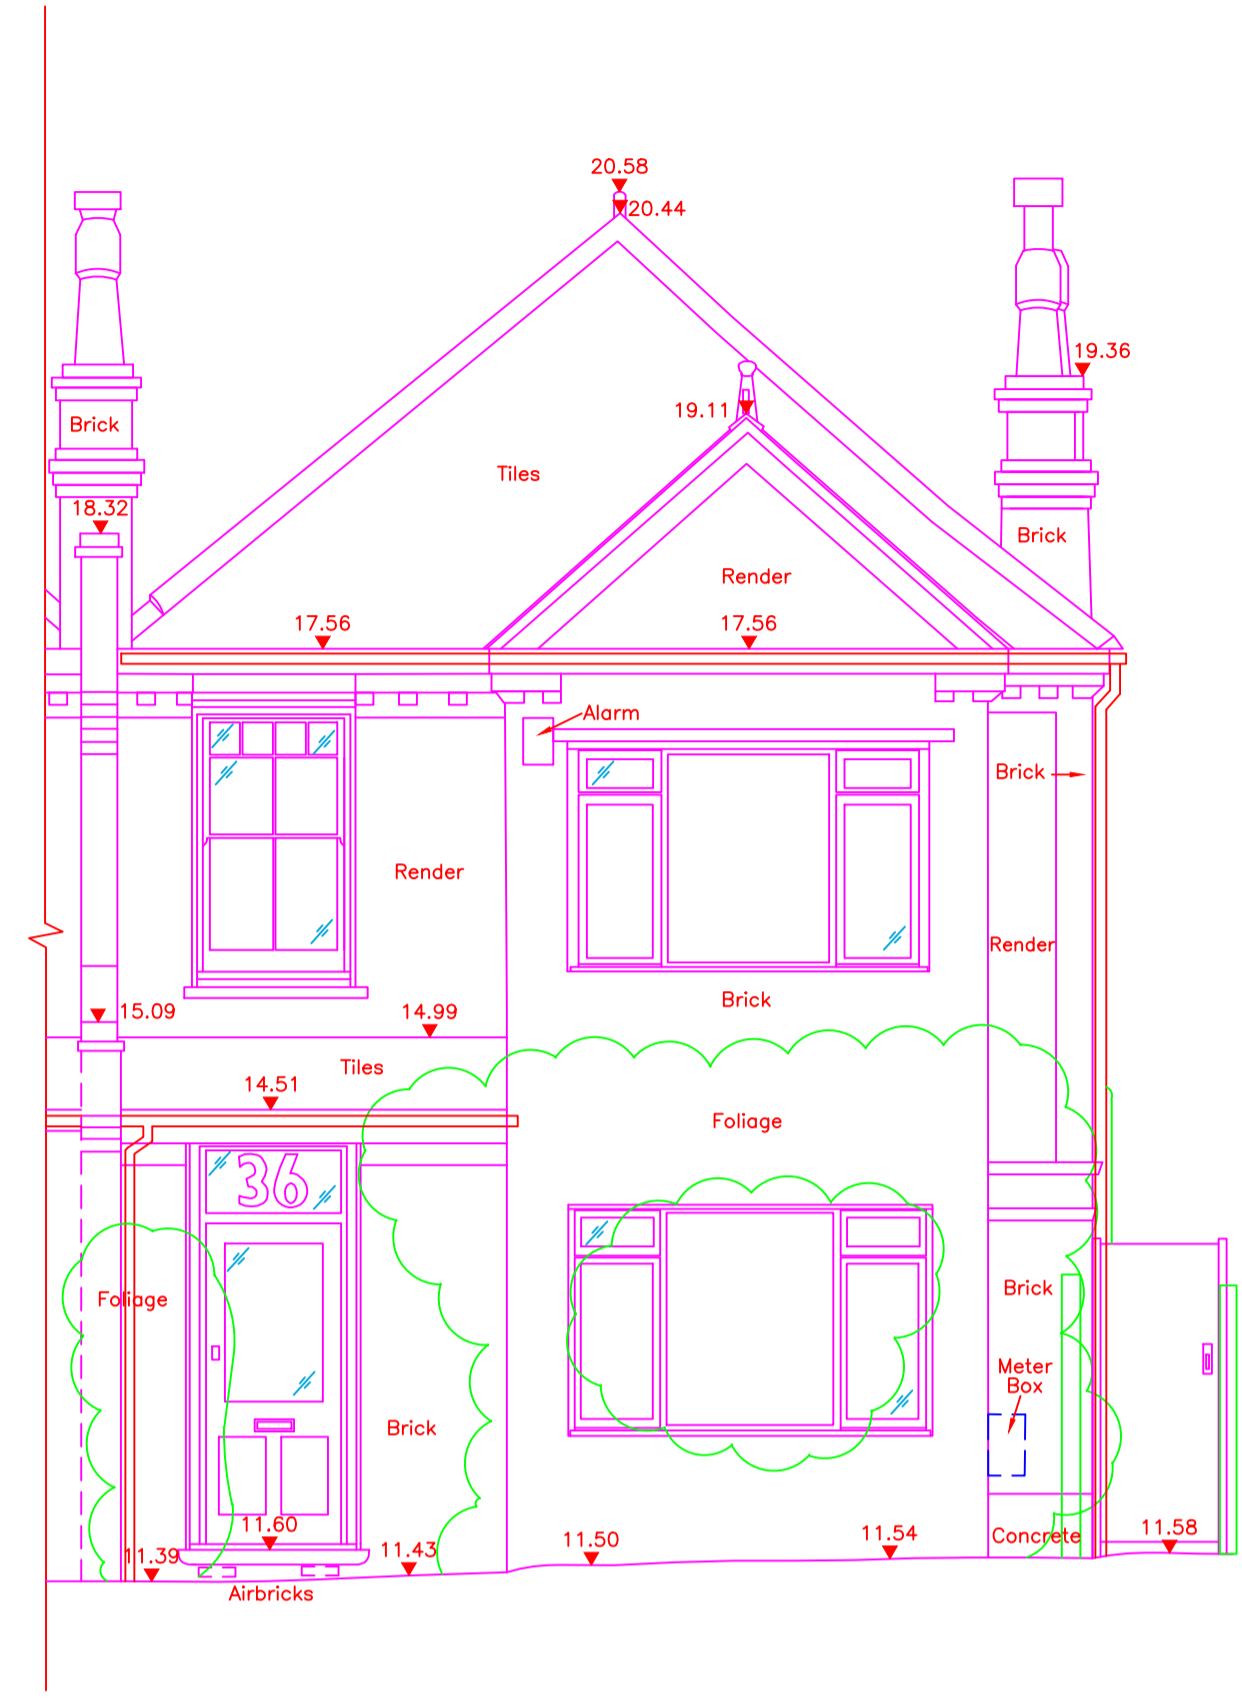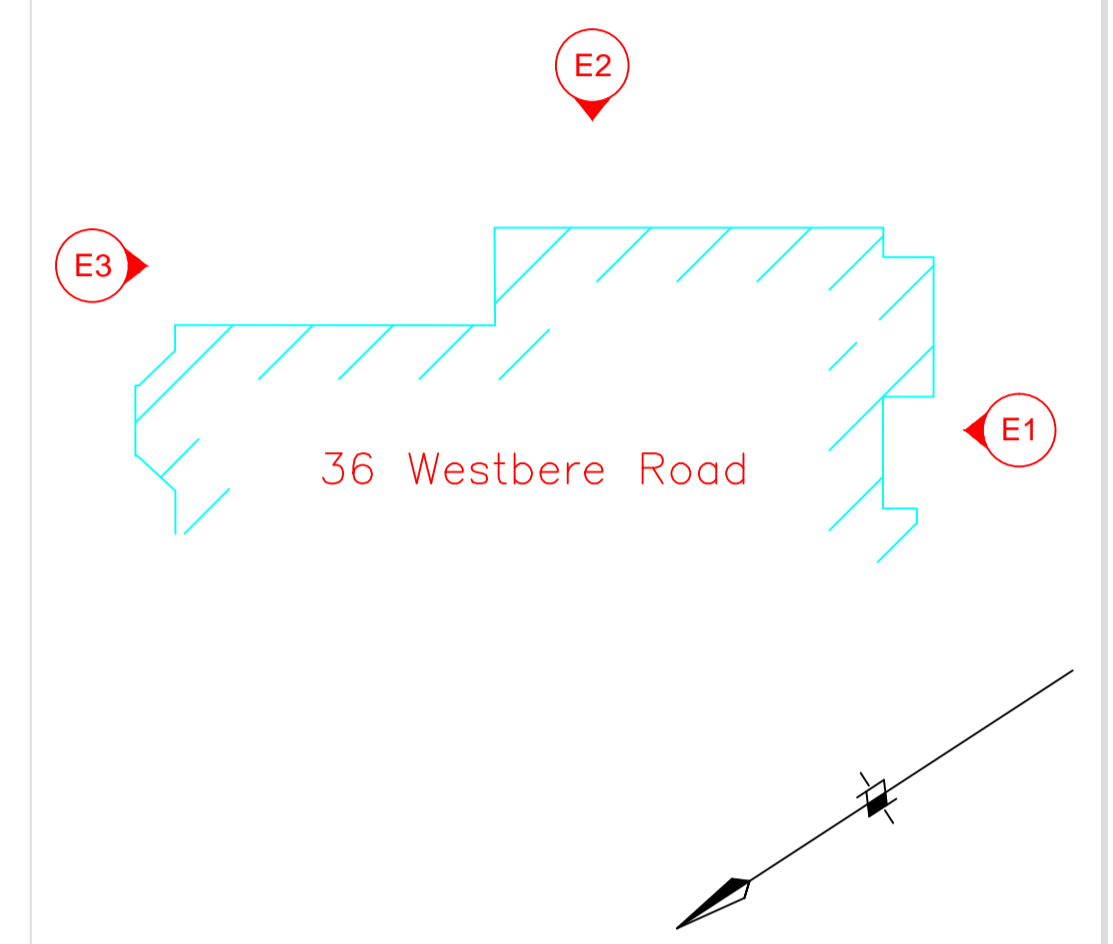

Datum Line 10.00m **E1**

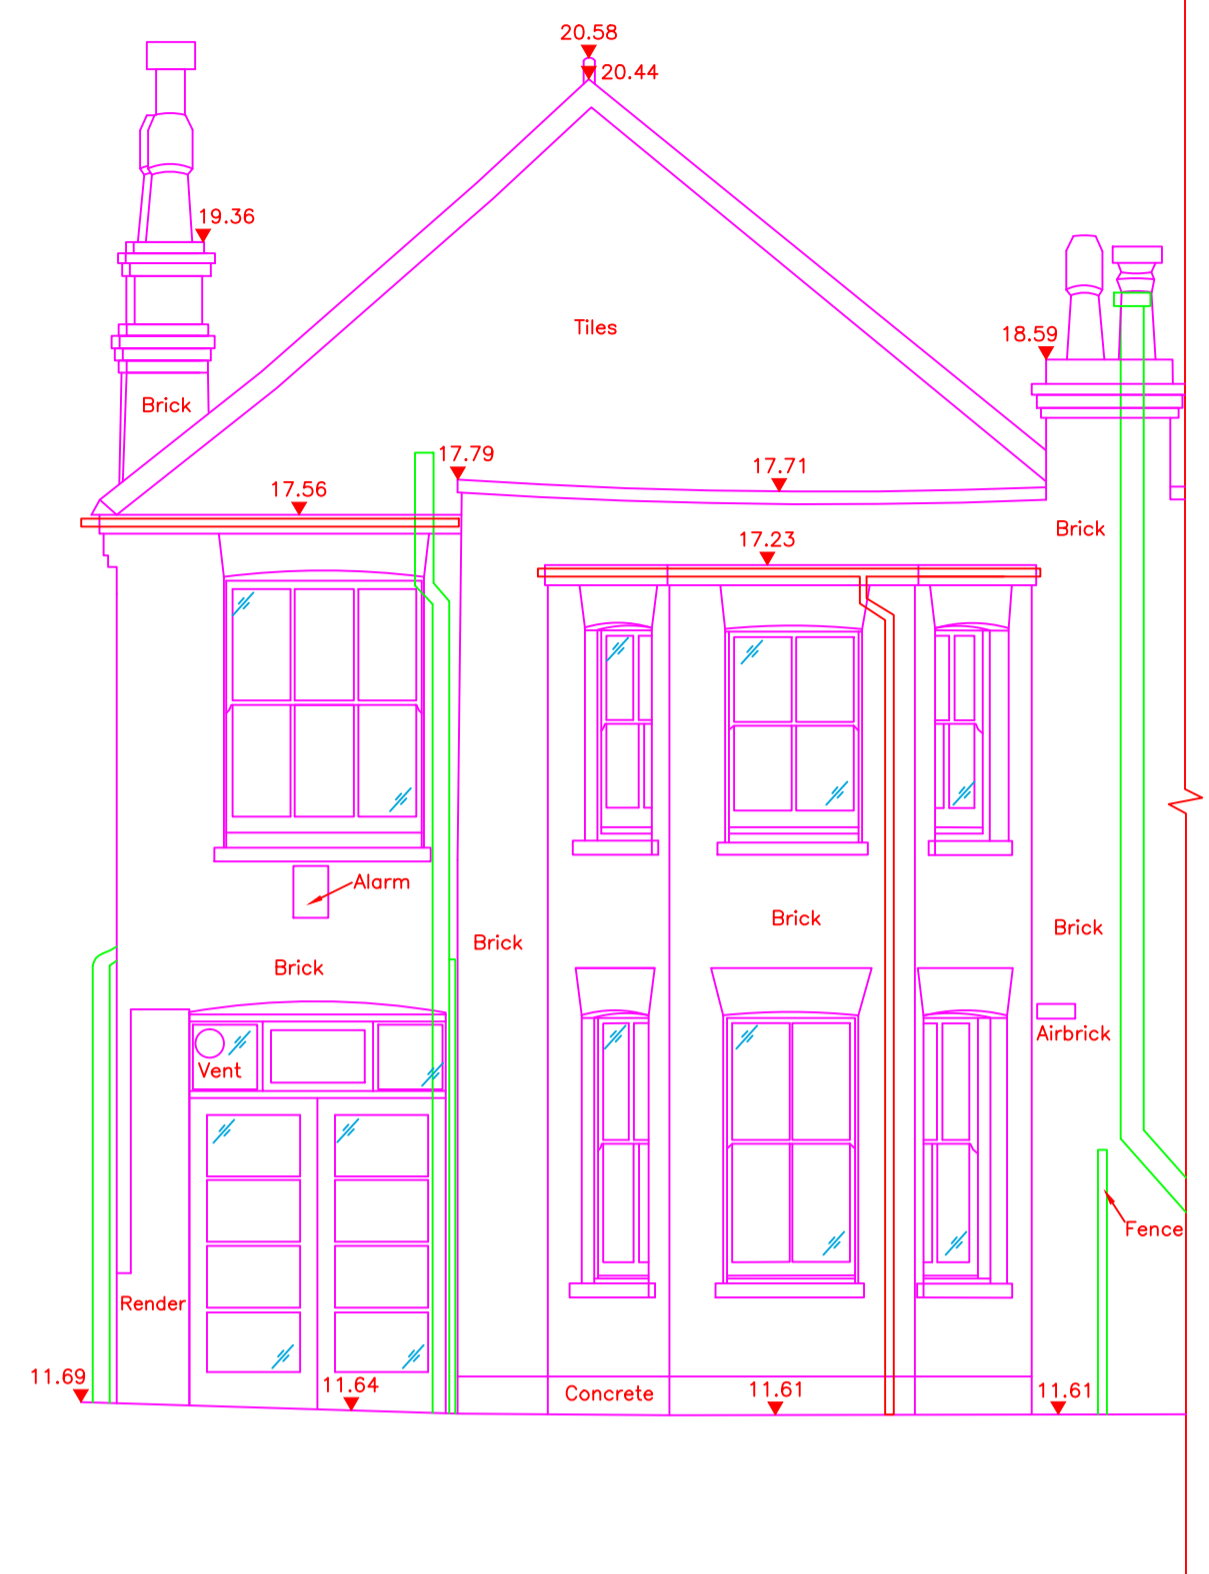

Datum Line 10.00m **E3**

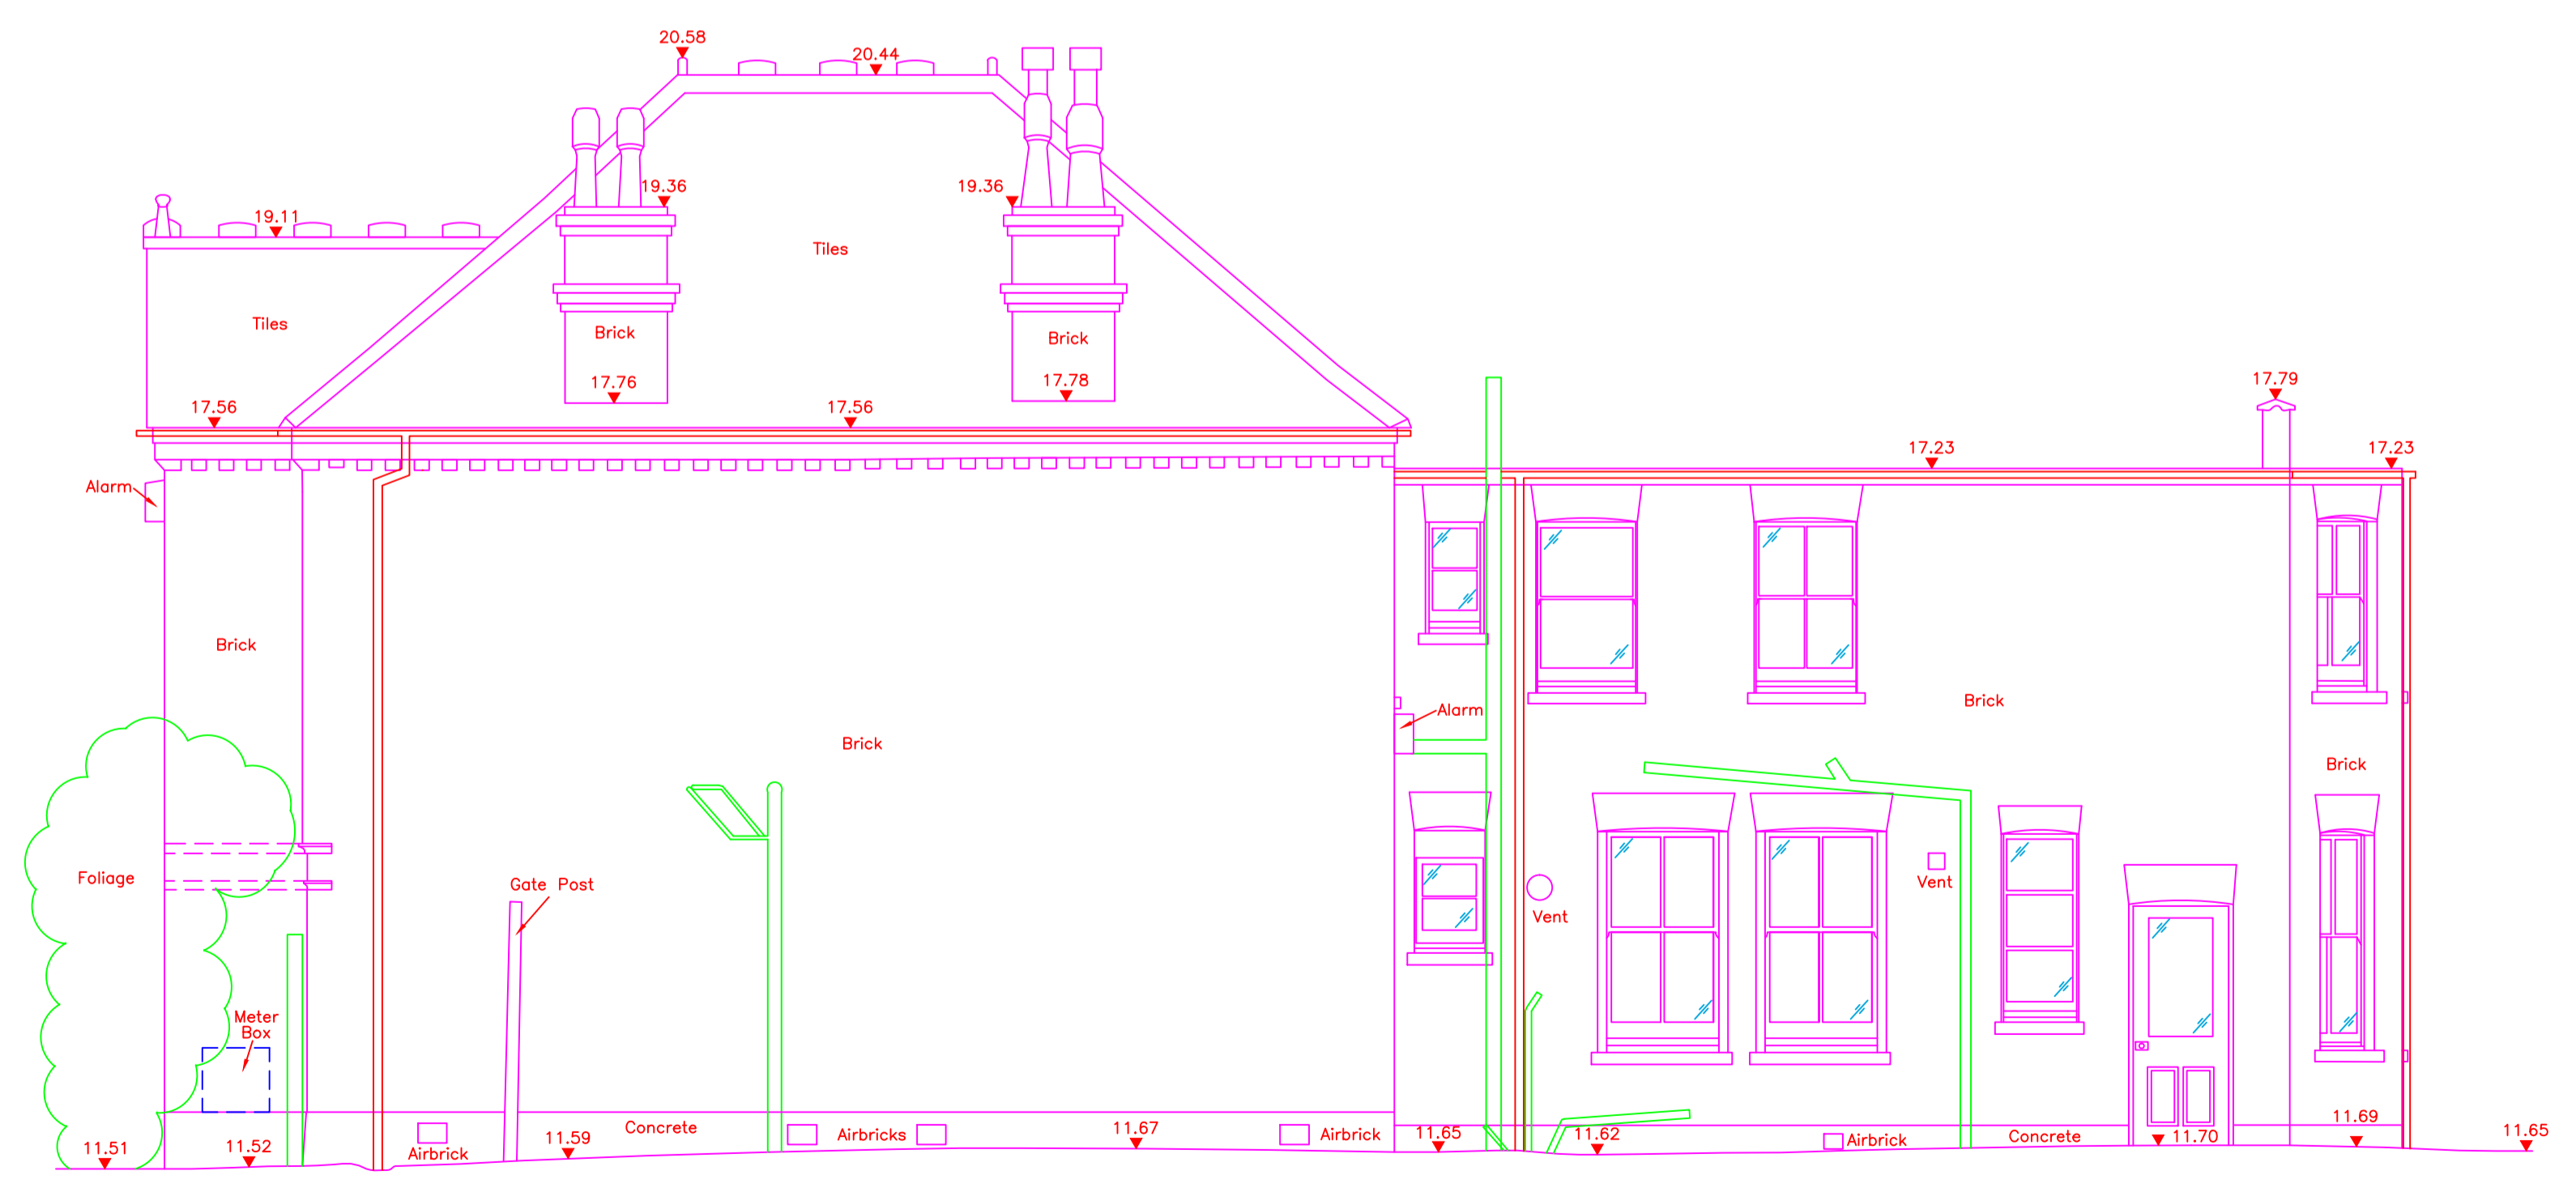


Datum Line 10.00m **E2**

**KEY**

<b>INTERNAL FEATURES</b>	<b>TOPOGRAPHICAL FEATURES</b>
B BEAM HEIGHT	AV AIR VALVE
C CEILING HEIGHT	BA BARRIER
D DOOR HEIGHT	BB BELISHA BEACON
F FLOOR LEVEL	BH BORE HOLE
H HEAD HEIGHT	BKW BRICK WALL
S SILL HEIGHT	BL BOLLARD
SP SPRING HEIGHT	BM BENCH MARK
LS LIGHT SWITCH	BS BUS STOP
ES ELECTRICAL SOCKET	BT BRITISH TELECOM COVER
	B/W BARBED WIRE FENCE
	CB CONTROL BOX
	C/CB CLOSE BOARDED FENCE
	CCTV CCTV CAMERA
	CL COVER LEVEL
	CL CHAIN LINK FENCE
	CP CATCH PIT
	CPS CONCRETE PAVING SLABS
	CTV CABLE TELEVISION COVER
	CW CONCRETE WALL
	DP DOWN PIPE
	EIC ELECTRIC INSPECTION COVER
	EP ELECTRIC POLE
	ER EARTH ROD
	FB FLOWER BED
	FH FIRE HYDRANT
	FL FLOOR LEVEL
	FP FLAG POLE
	FW FOUL WATER
	G GULLY
	GP GATEPOST
	GV GAS VALVE
	HR HAND RAIL
	HT HEIGHT
	IC INSPECTION COVER
	IL INVERT LEVEL
	IR IRON RAILING FENCE
	KO KERB OUTLET
	LAL LARCH LAP FENCE
	LP LAMP POST
	LT LIGHT
	MH MANHOLE COVER
	MK MARKER
	MKE ELECTRIC MARKER
	MKF FIRE HYDRANT MARKER
	MKG GAS MARKER
	MKT TELEPHONE MARKER
	MKW WATER MARKER
	NB NOTICE BOARD
	NP NAME PLATE
	PB POST BOX
	PP PETROL PUMP
	P/R POST & RAIL FENCE
	PT POST
	P/W POST & WIRE FENCE
	RE RODDING EYE
	RP REFLECTOR POST
	RS ROAD SIGN
	RW RETAINING WALL
	SC STOP COCK
	SIG RAILWAY SIGNAL
	SP SIGN POST
	ST STONE WALL
	SV STOP VALVE
	SW SURFACE WATER
	SY STAY
	TAC TACTILE PAVING
	TBM TEMPORARY BENCH MARK
	TCS TELEPHONE CALL BOX
	TL TRAFFIC LIGHT
	TM TICKET MACHINE
	TP TELEPHONE POLE
	TRP TRIAL PIT
	UTL UNABLE TO LIFT
	VT VENT
	WM WATER METER
	WO WASH OUT
	STB SURVEY STATION
	47.044


**Bury Associates Ltd**  
 Suite H2 Coventry Place, Blackpole East, Worcester, WR3 8SG  
 T: 01905 622495 F: 01905 700029  
 surveys@buryassociates.co.uk  
 www.buryassociates.co.uk

<b>CLIENT</b>	Luis Trevino Architects	67 Santos Road Wandsworth London SW18 1NT
<b>PROJECT</b>	36 Westbere Road London NW2 3SR	
<b>DRAWING TITLE</b>	Elevations Elevation E1- E3	
<b>SCALE</b>	1:50	<b>DATE</b> 05/05/15
<b>DRAWING NO.</b>	BA20280515_02	<b>SURVEYOR</b> JT/JR
		<b>DRAWN BY</b> NS

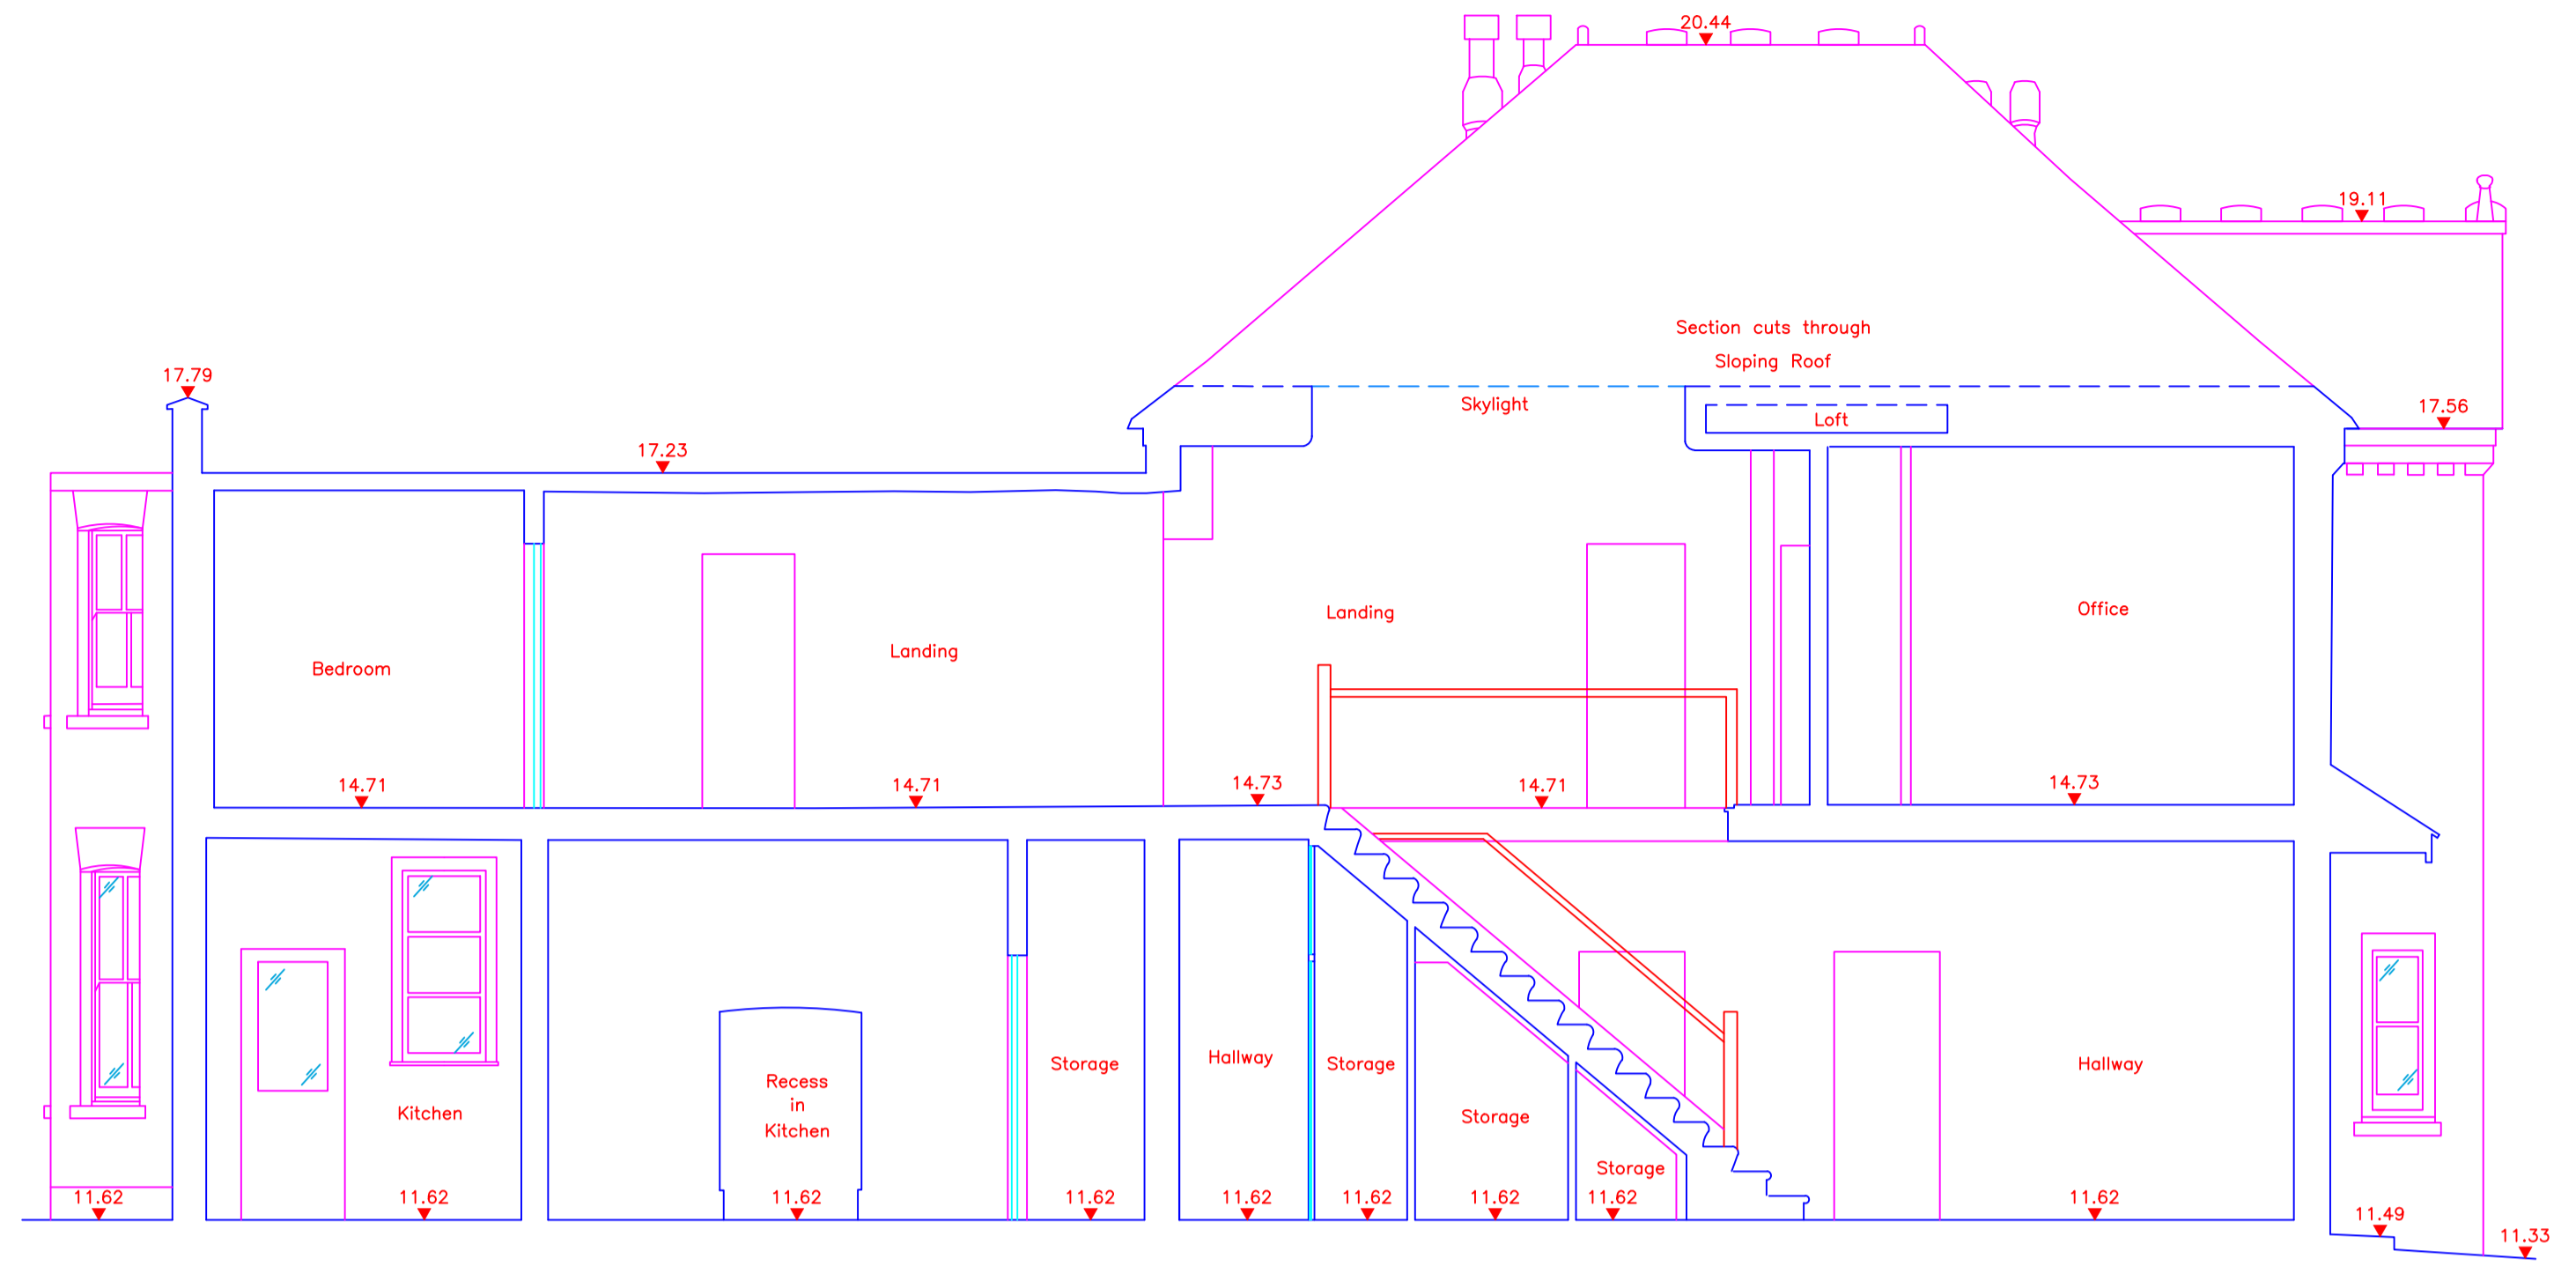

Datum Line 10.00m

Section A-A

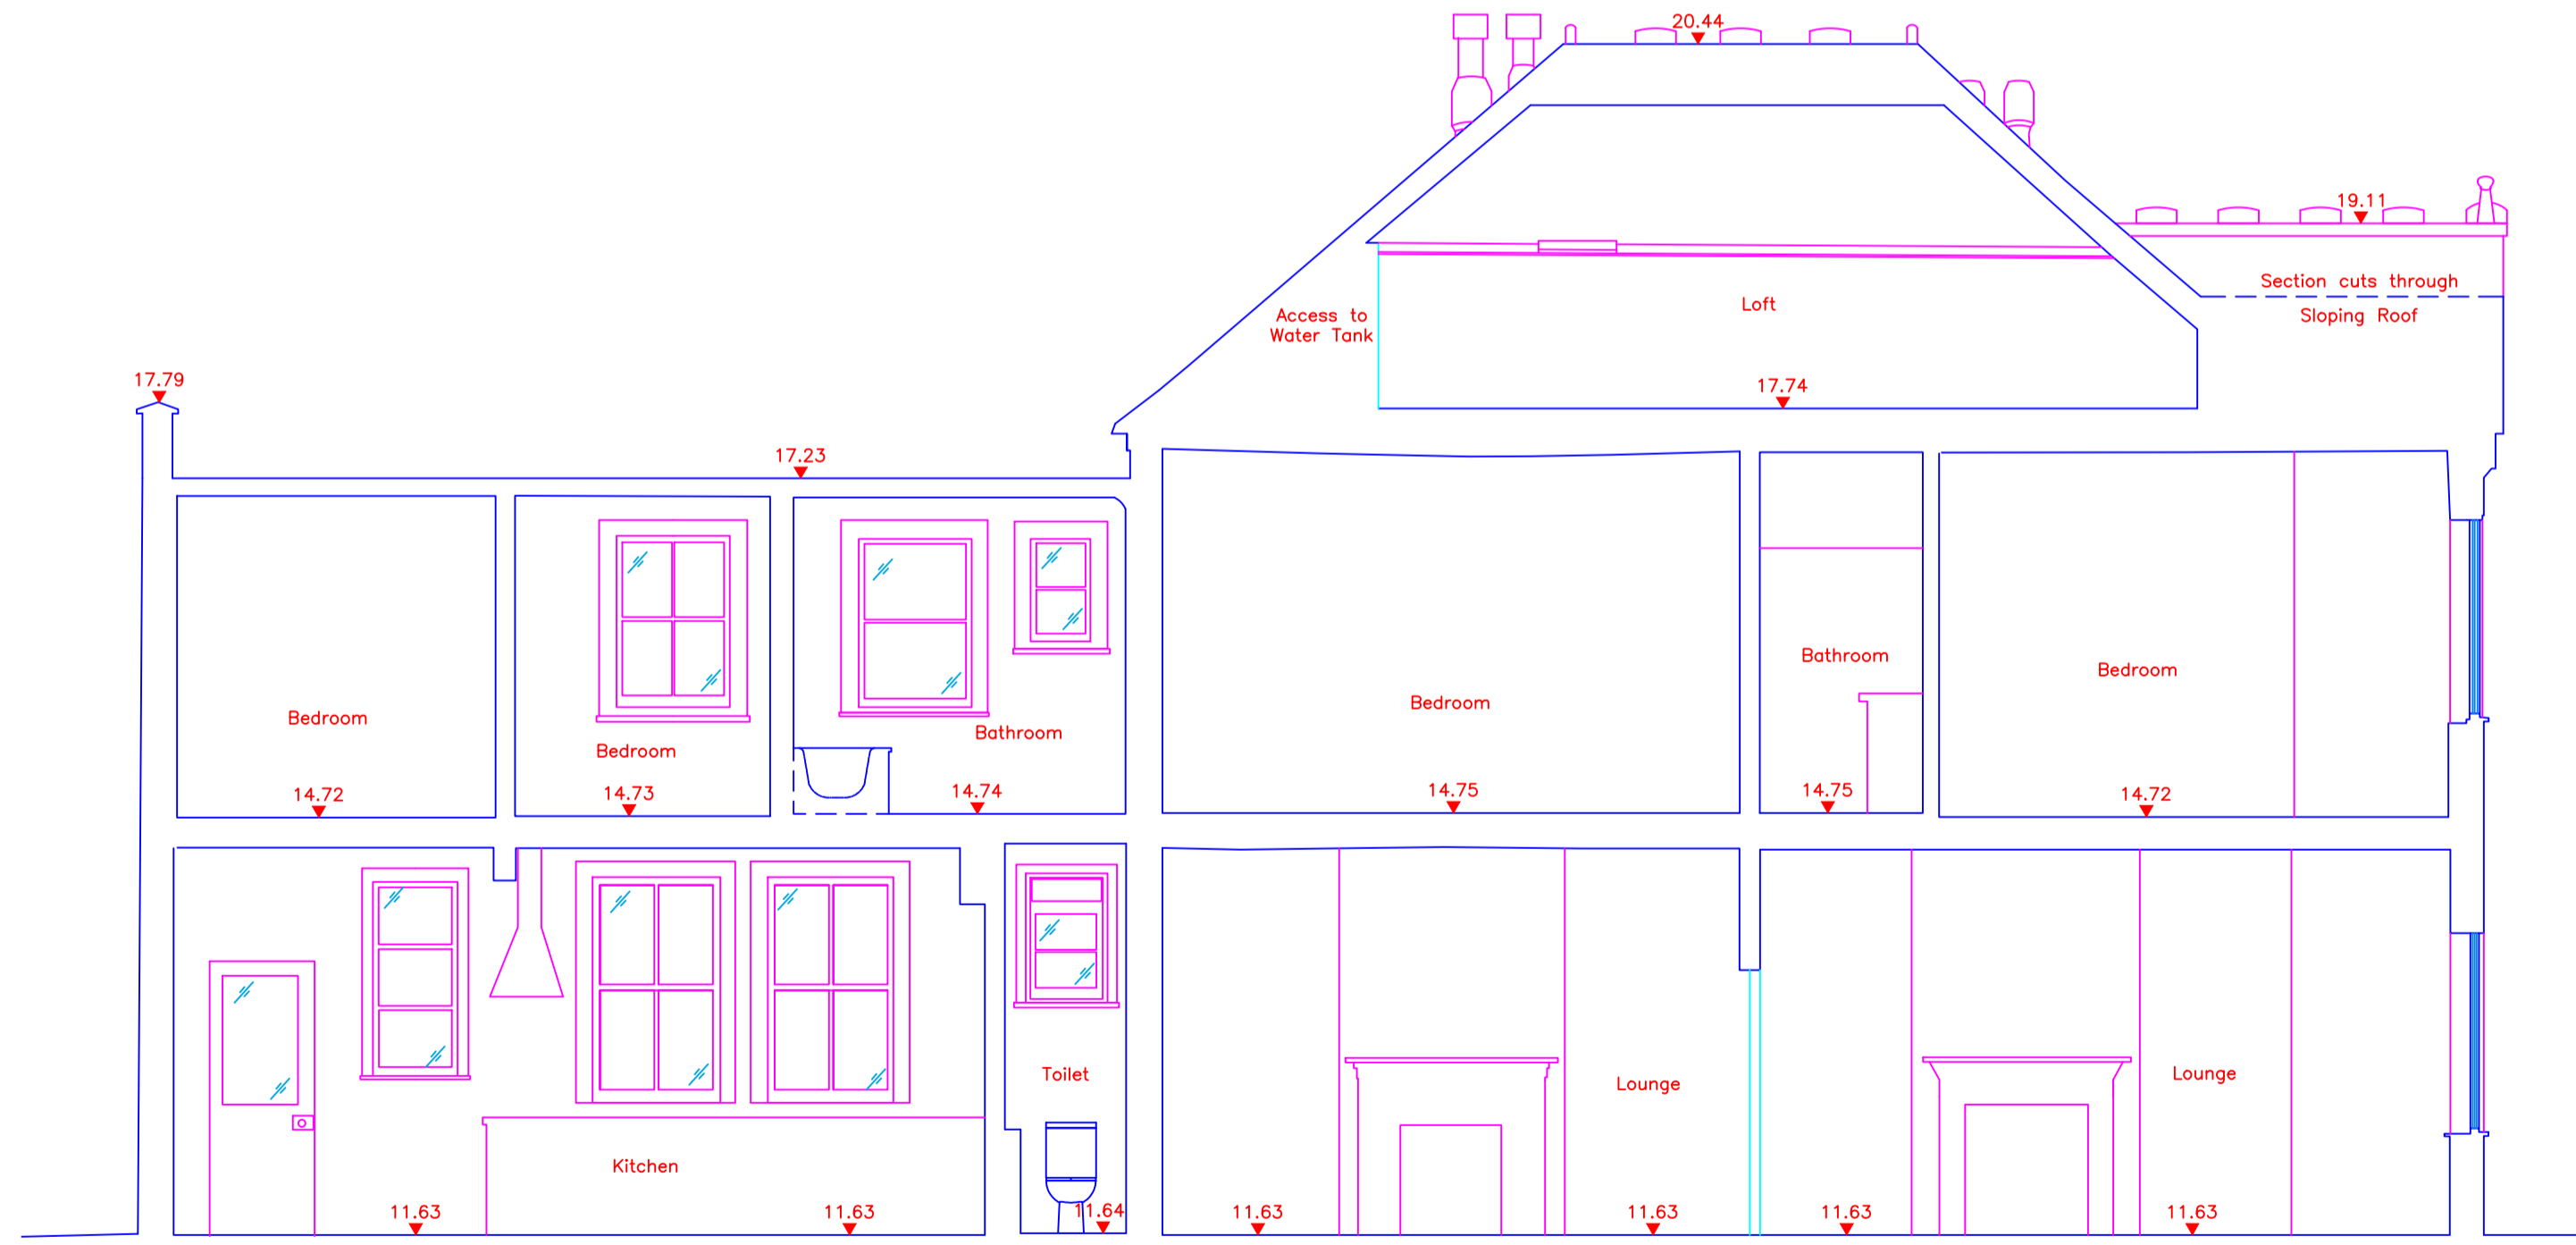


Datum Line 10.00m

Section B-B

- NOTES**
- Levels : Levels related to Local Datum.
  - Grid :Local Grid.
  - North Point indicative only.
  - Drainage pipe sizes are approximate as gauged from the surface.
  - Expert identification is advised for tree species.
  - Boundary detail may not represent the extent of legally conveyed ownership.
  - Survey carried out to client specification and in accordance with RICS publication: SURVEYS OF LAND, BUILDINGS & UTILITY SERVICES AT SCALES 1:500 & LARGER, 2nd EDITION.
  - Copyright of this survey, and all associated drawings and digital information, is owned by Bury Associates Limited. This information may not be sold on to a third party without prior permission of Bury Associates Limited and payment of the appropriate fee.

**SECTION PLAN**

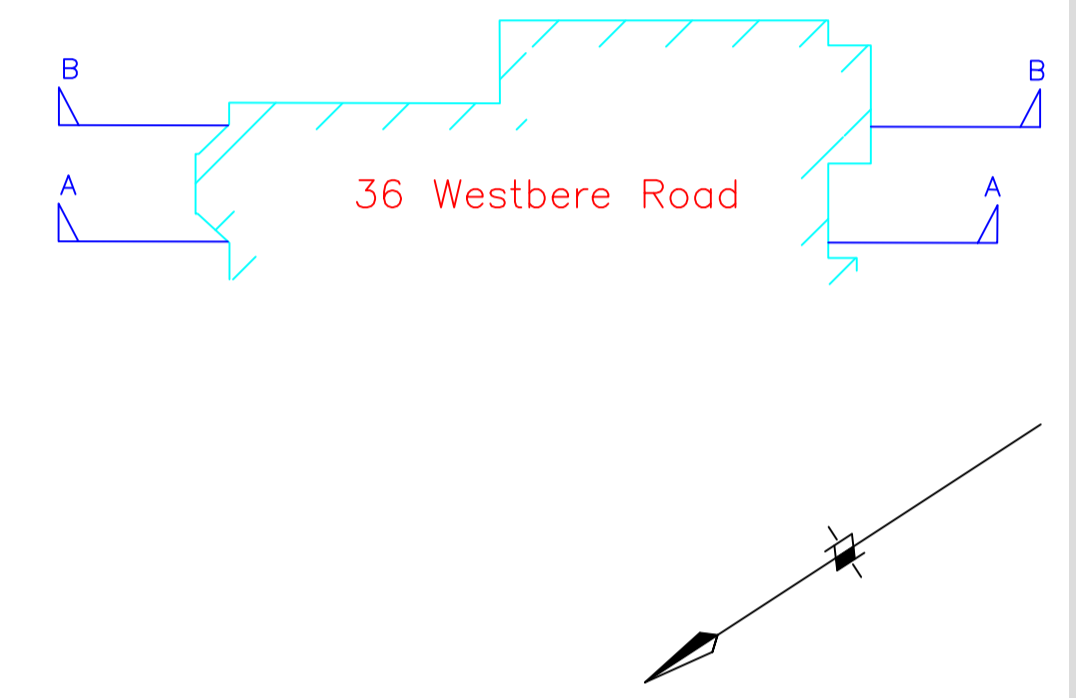

**KEY**

<b>INTERNAL FEATURES</b>	<b>TOPOGRAPHICAL FEATURES</b>
B BEAM HEIGHT	LT LIGHT
C CEILING HEIGHT	MH MANHOLE COVER
D DOOR HEIGHT	MK MARKER
P PIPE HEIGHT	MKE ELECTRIC MARKER
FL FLOOR LEVEL	MKF FIRE HYDRANT MARKER
H HEAD HEIGHT	MKG GAS MARKER
S SILL HEIGHT	MKT TELEPHONE MARKER
SP SPRING HEIGHT	MKW WATER MARKER
LS LIGHT SWITCH	NB NOTICE BOARD
ES ELECTRICAL SOCKET	NP NAME PLATE
	PB POST BOX
	PP PETROL PUMP
	P/R POST & RAIL FENCE
	PT POST
	P/W POST & WIRE FENCE
	RE RODDING EYE
	RP REFLECTOR POST
	RS ROAD SIGN
	RW RETAINING WALL
	SC STOP COCK
	SIG RAILWAY SIGNAL
	SP SIGN POST
	ST STONE WALL
	SV STOP VALVE
	SW SURFACE WATER
	SY STAY
	TAC TACTILE PAVING
	TBM TEMPORARY BENCH MARK
	TCS TELEPHONE CALL BOX
	TL TRAFFIC LIGHT
	TM TICKET MACHINE
	TP TELEPHONE POLE
	TRP TRIAL PIT
	UTL UNABLE TO LIFT
	VT VENT
	WM WATER METER
	WO WASH OUT
	LP LARCH LAP FENCE
	47.044 SURVEY STATION

**Bury Associates Ltd**  
 Suite H2 Coventry Place, Blackpole East, Worcester, WR3 8SG  
 T: 01905 622495 F: 01905 700029  
 surveys@buryassociates.co.uk  
 www.buryassociates.co.uk

<b>CLIENT</b>	Luis Trevino Architects 67 Santos Road Wandsworth London SW18 1NT
<b>PROJECT</b>	36 Westbere Road London NW2 3SR
<b>DRAWING TITLE</b>	Sections Sections A-A and B-B
<b>SCALE</b>	1:50
<b>SHEET SIZE</b>	A1
<b>DATE</b>	06/05/15
<b>DRAWING NO.</b>	BA20280515_03
<b>SURVEYOR</b>	JT/JR
<b>DRAWN BY</b>	JT