

GROUND FLOOR

HILLVIEW GARDENS

LEGEND
 - - - - - demolition
 = = = = = existing walls
 // // // new walls

Drainage, ventilation, fire protection and heating to check!

This general arrangement plan is for reference only and subject to statutory approvals, i.e. planning and building control

no. drawn date scale status title client project

© ALL COPYRIGHTS RESERVED

m 0 1 2 3 4 5


spaceAgent
 Architects and Designers
 London-Barcelona-Heidelberg
 spaceAgent Architects Limited is a RIBA Chartered Practice

Residential extension
 51 Hillview Gardens
 London NW4 2JJ



Yosef David
 51 Hillview Gardens
 London NW4 2JJ

Ground and site plan
 as proposed

GA	
	1:100 @A3 1:50 @A1
	Nov 2013
	mhamm
HIL_P01j	

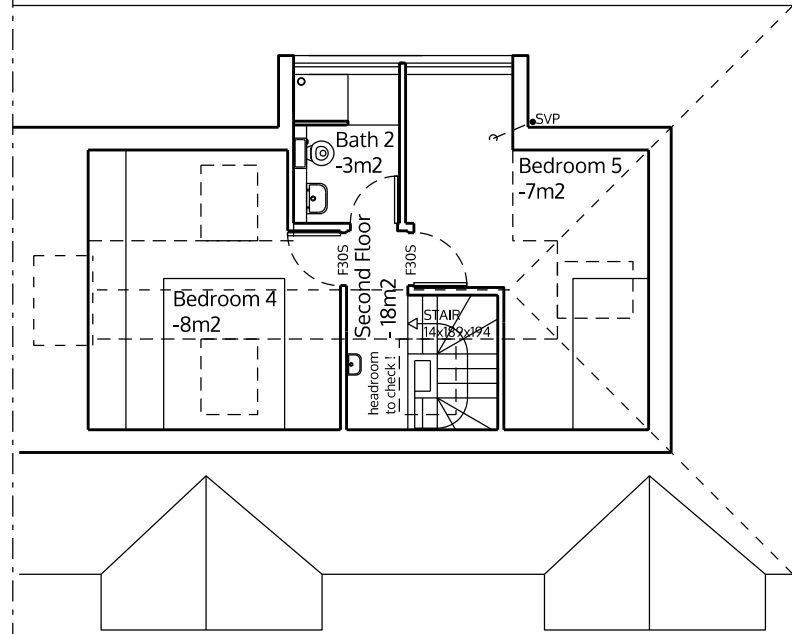

SECOND FLOOR

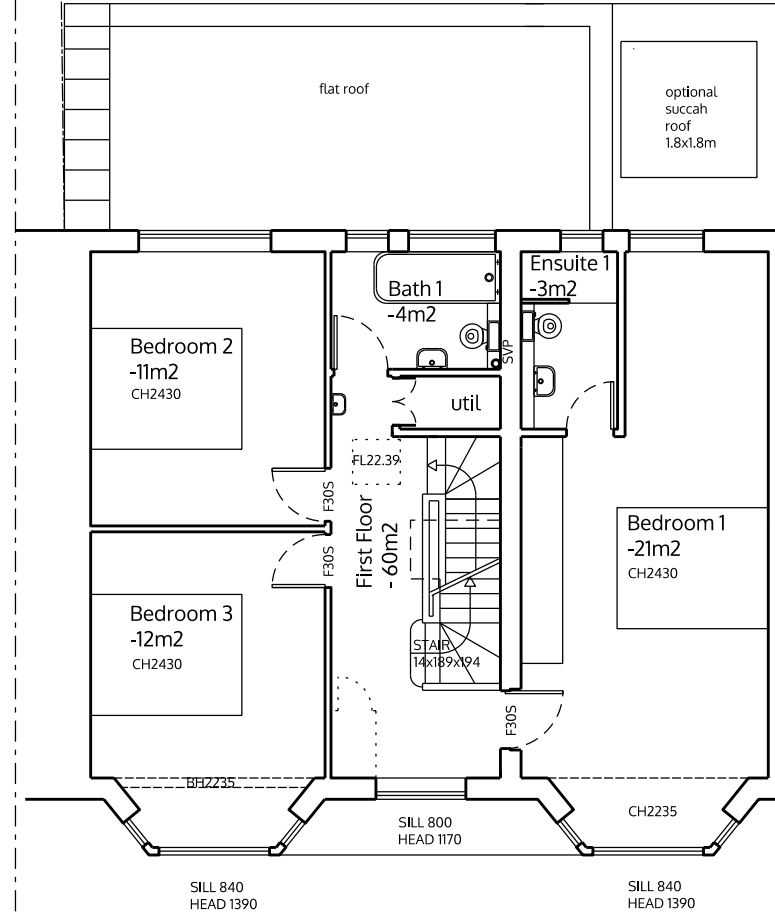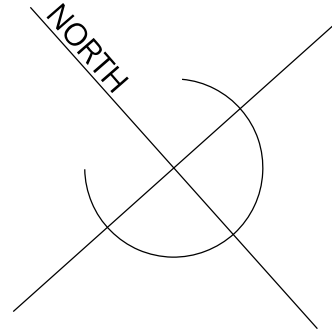

FIRST FLOOR

LEGEND
 - - - - - demolition
 = = = = = existing walls
 // // // new walls

Drainage, ventilation, fire protection and heating to check!

This general arrangement plan is for reference only and subject to statutory approvals, i.e. planning and building control

no. drawn date scale status title client project

spaceAgent
 Architects and Designers
 London-Barcelona-Heidelberg
 spaceAgent Architects Limited is a RIBA Chartered Practice

Residential extension
 51 Hillview Gardens
 London NW4 2JJ

Yosef David
 51 Hillview Gardens
 London NW4 2JJ

Upper floor plans
 as proposed

GA	
1:100 @A3	1:50 @A1
Nov 2013	
mhamm	
HIL_P02j	

28m


26m

24m

22m

20m

18m

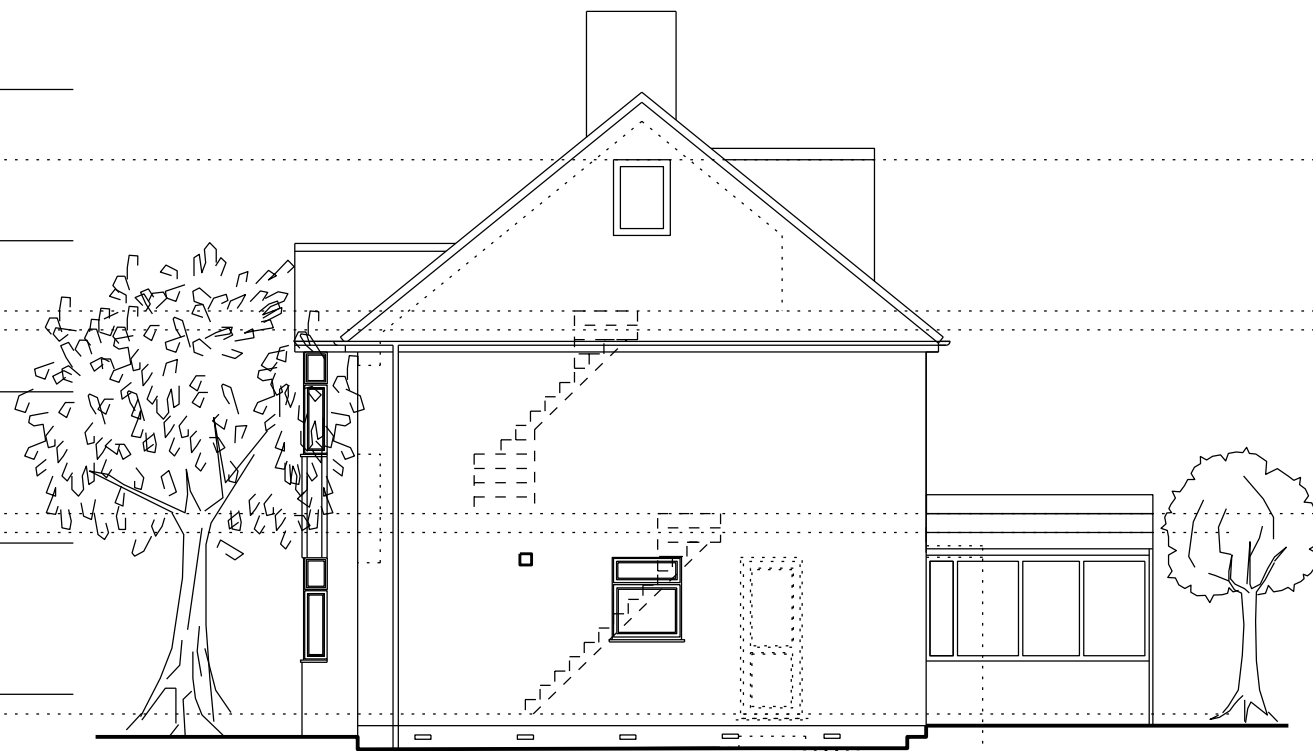

SIDE ELEVATION

LEGEND
 demolition
 _____ existing walls
 // // // new walls

Drainage, ventilation, fire protection and heating to check!

This general arrangement plan is for reference only and subject to statutory approvals, i.e. planning and building control

no. drawn date scale status title client project © ALL COPYRIGHTS RESERVED m 0 1 2 3 4 5 ALL DIMENSIONS TO BE CHECKED ON SITE


spaceAgent 
 Architects and Designers mail@spaceagent.com
 London-Barcelona-Heidelberg www.spaceagent.com
 spaceAgent Architects Limited is a RIBA Chartered Practice

Residential extension
 51 Hillview Gardens
 London NW4 2JJ

Yosef David
 51 Hillview Gardens
 London NW4 2JJ

Elevations
 as proposed

GA	
	1:100 @A3 1:50 @A1
	Nov 2013
	mhamm
HIL_P03j	

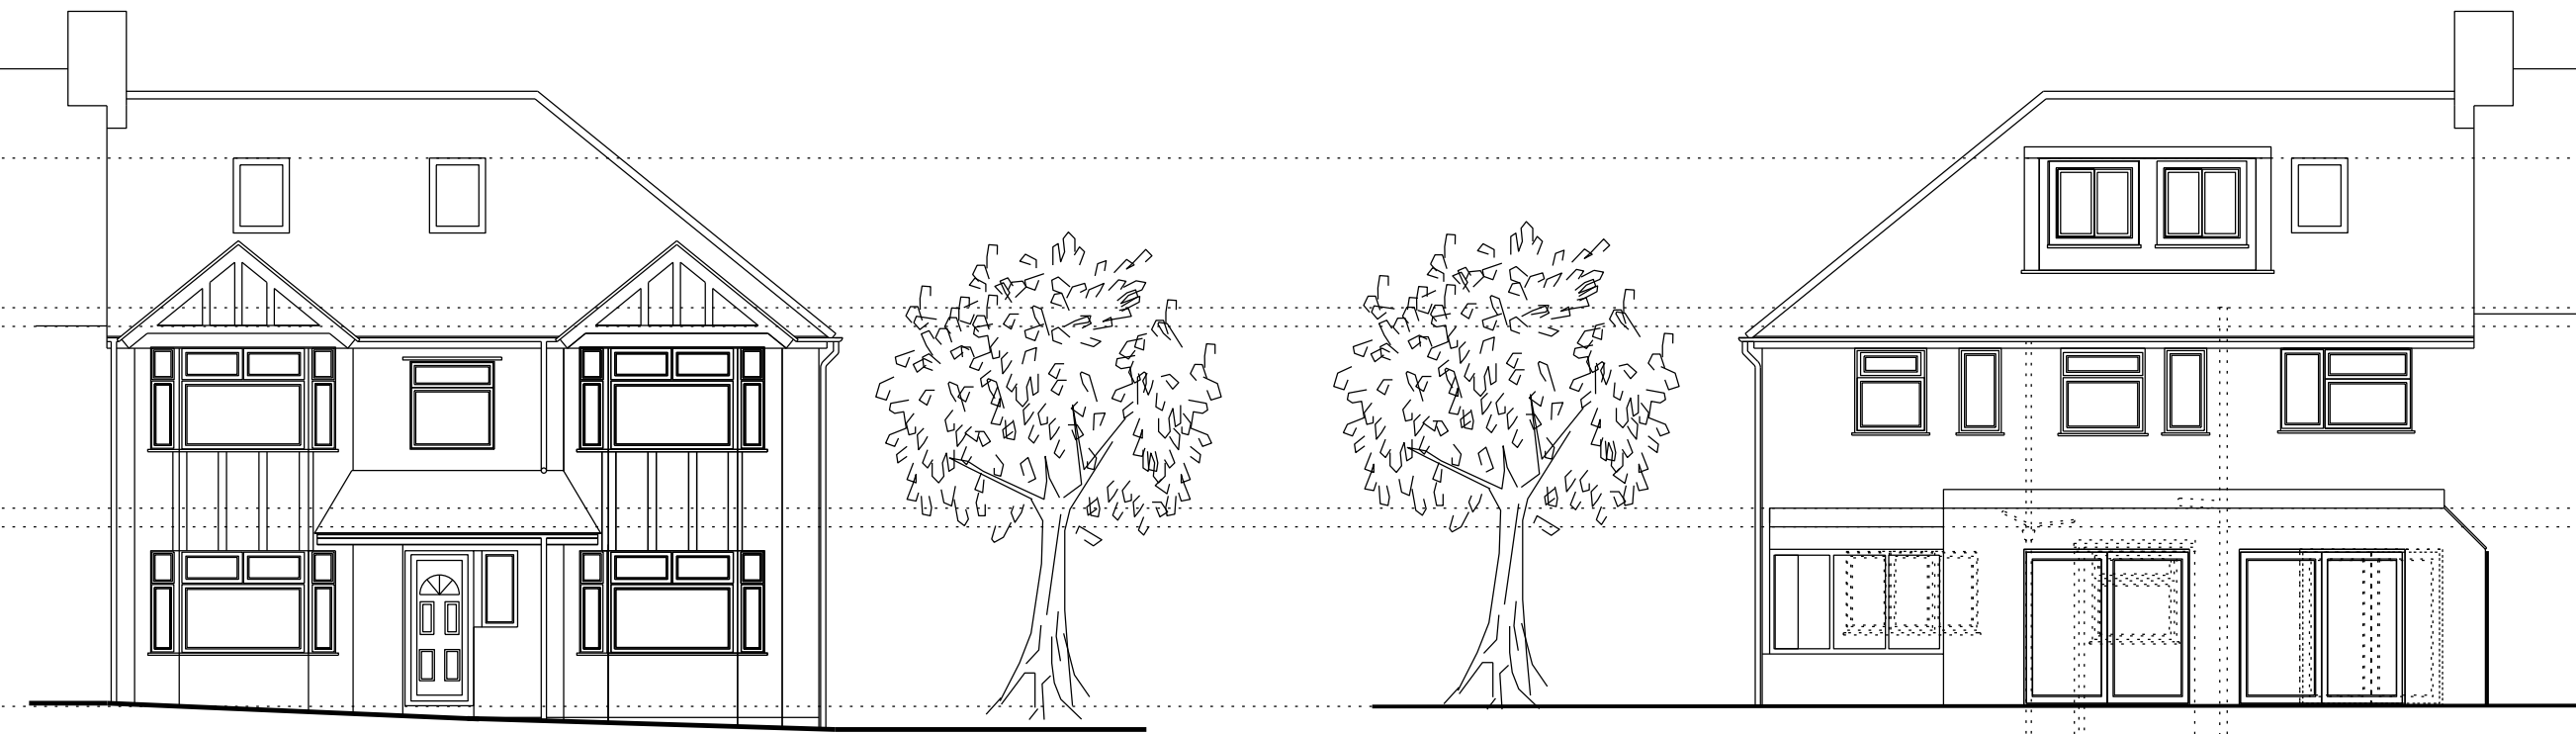

FRONT ELEVATION

REAR ELEVATION