



GROUND FLOOR

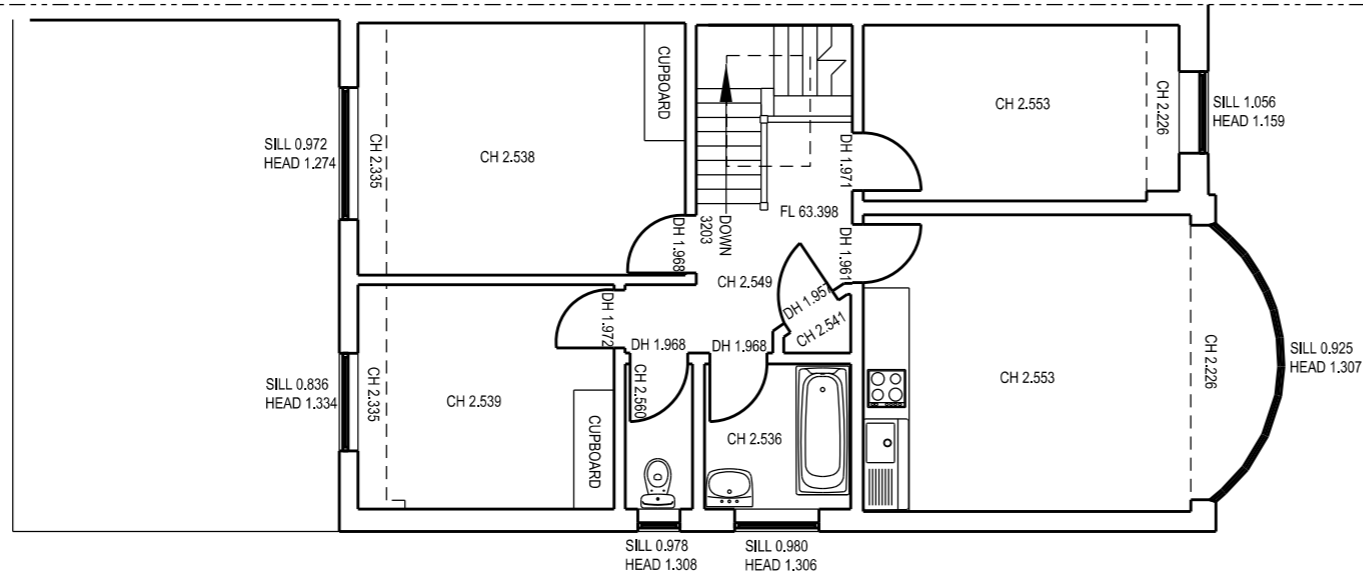

FIRST FLOOR

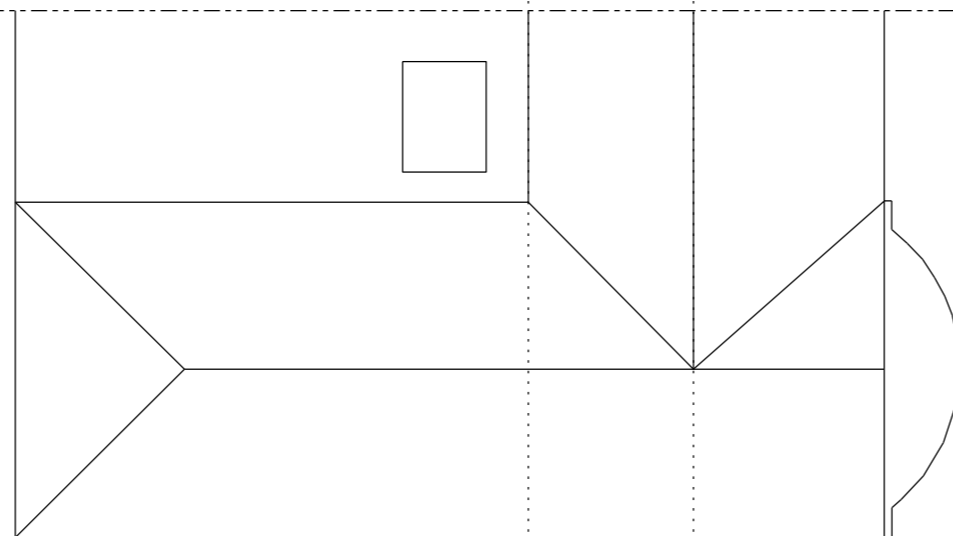

SECOND FLOOR

ALL DIMENSIONS TO BE CHECKED ON SITE  
 no. drawn date scale status  
 project client title


**spaceAgent**  
 Architects and Designers  
 London-Barcelona-Heidelberg  
 spaceAgent Architects Limited is a RIBA Chartered Practice  
 mail@spaceagent.com  
 www.spaceagent.com

project  
 Extension of semi-detached house  
 209 Golders Green Road  
 London NW11 9BY

client  
 Rabbi  
 185 Golders Green Road  
 London NW11 9BY

title  
 Plans  
 as existing

for information	
1:100 @A3	1:50 @A1
Nov 2011	
mhamm	
GOL_E01	

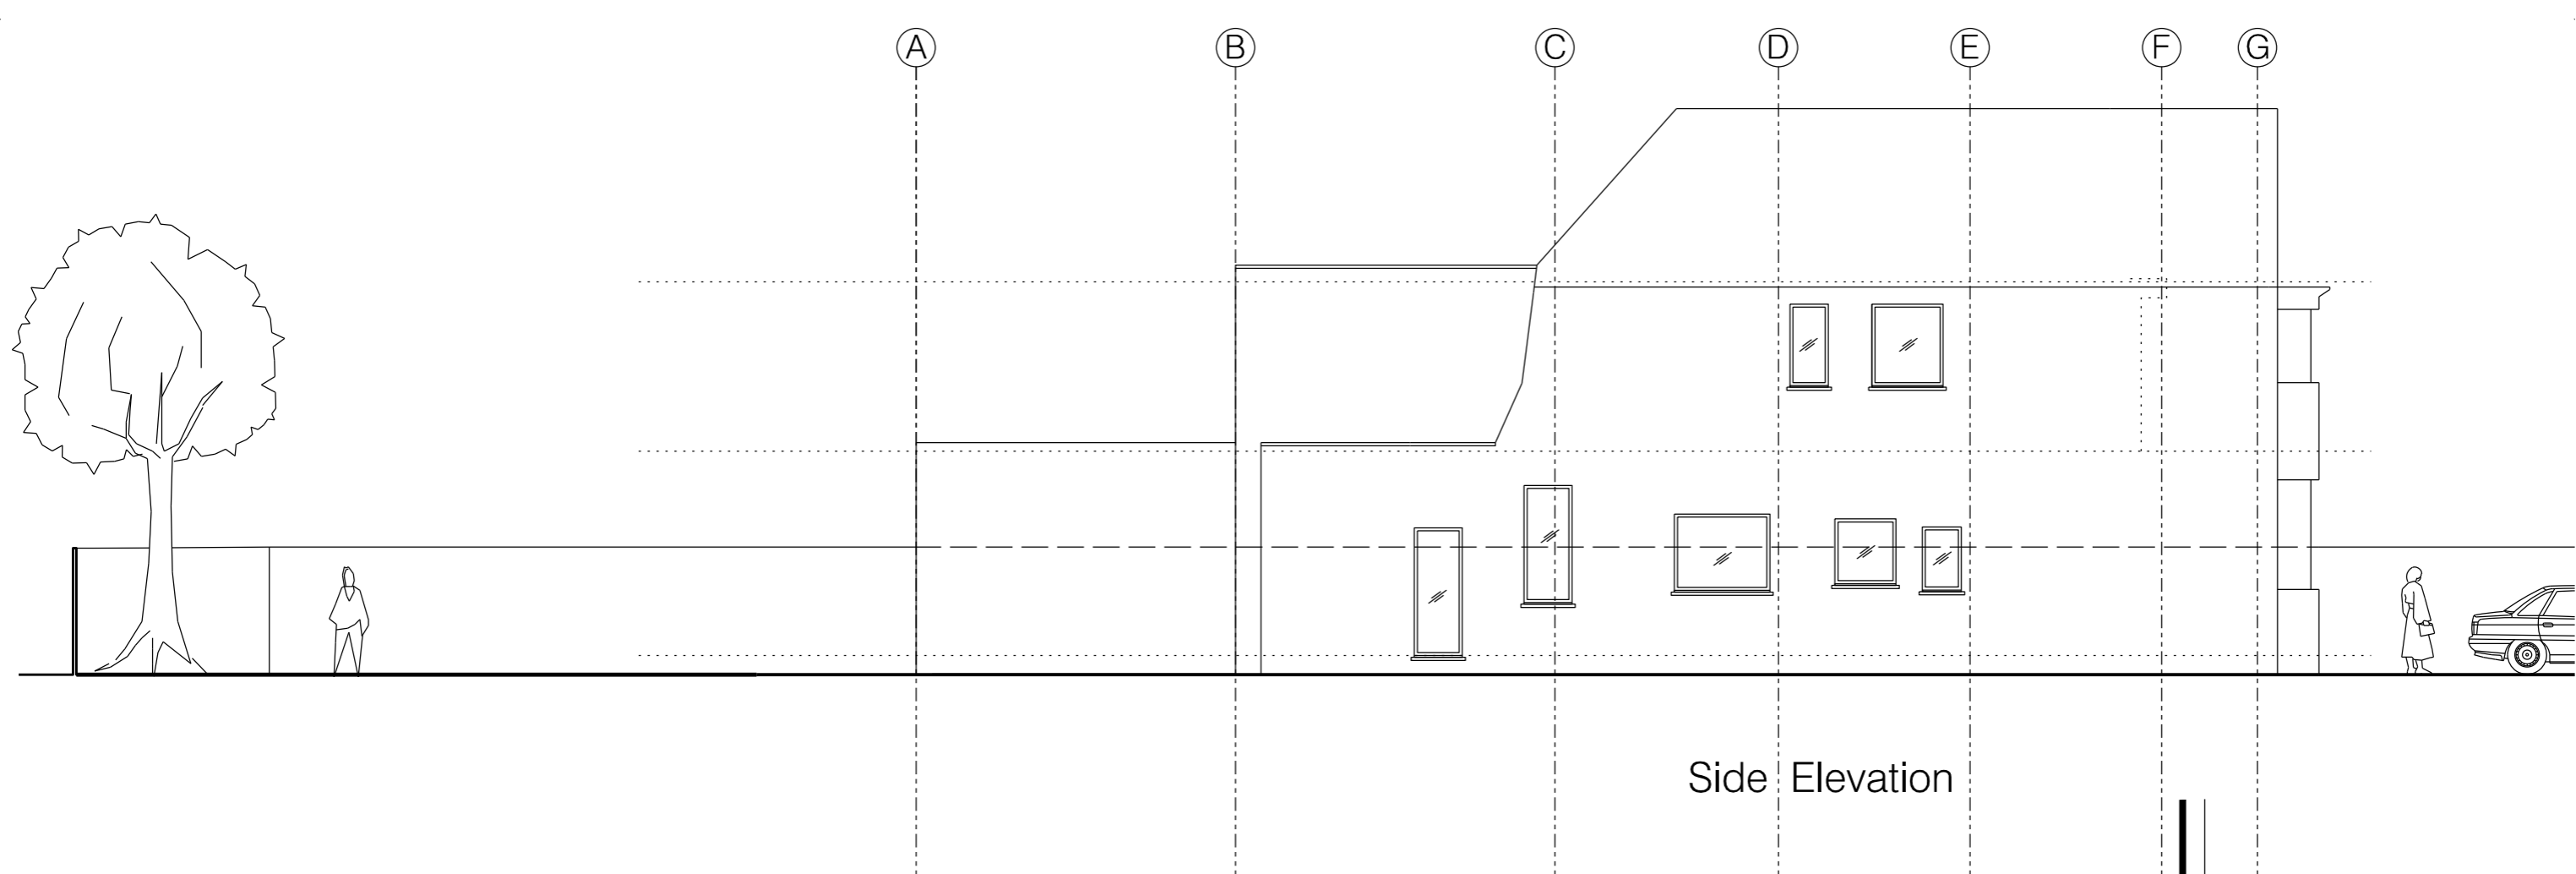

Side Elevation



Rear Elevation



Front Elevation

ALL DIMENSIONS TO BE CHECKED ON SITE

no. drawn date scale status title client project ALL COPYRIGHTS RESERVED


**spaceAgent**   
 Architects and Designers mail@spaceagent.com  
 London-Barcelona-Heidelberg www.spaceagent.com  
 spaceAgent Architects Limited is a RIBA Chartered Practice

project  
 Extension of semi-detached house  
 209 Golders Green Road  
 London NW11 9BY

client  
 Rabbi  
 185 Golders Green Road  
 London NW11 9BY

title  
 Elevations  
 as existing

planning	
	1:50 @A1 1:100 @A3
	May 2013
	mhamm
GOL_E02	

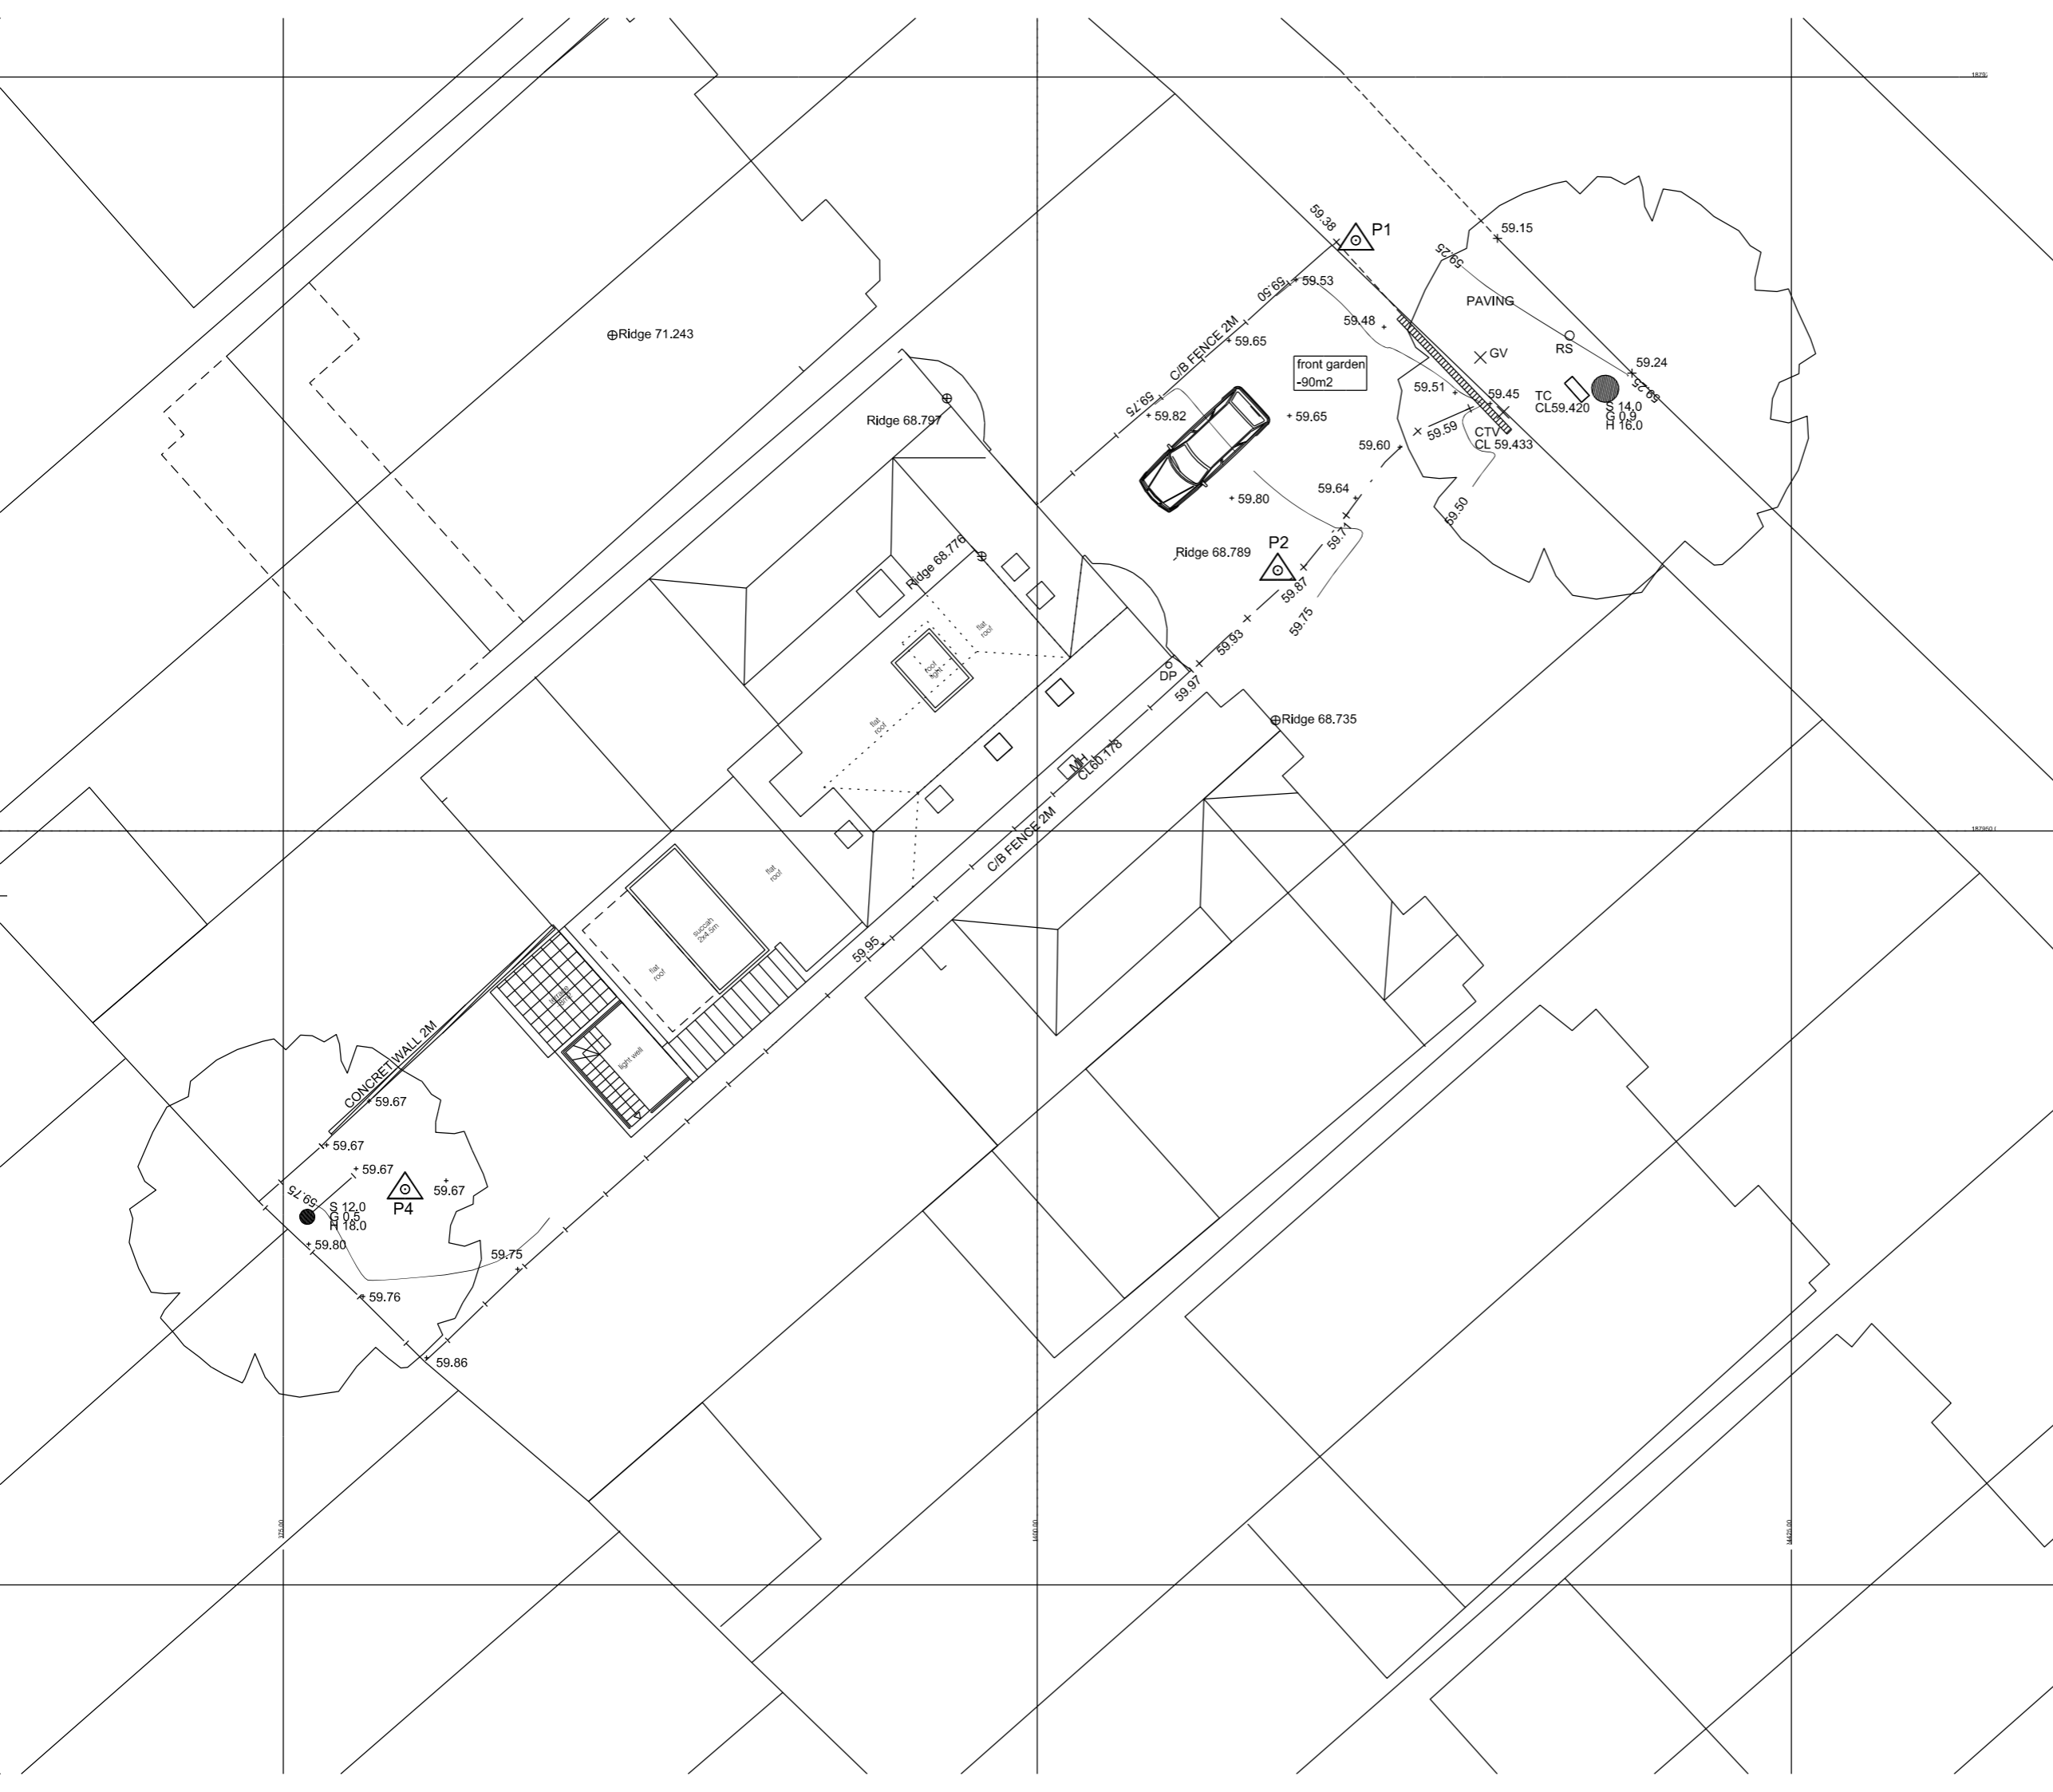

no. drawn date scale status title client project ALL COPYRIGHTS RESERVED m10 2 4 6 8 10 ALL DIMENSIONS TO BE CHECKED ON SITE

# spaceAgent

Architects and Designers [mail@spaceagent.com](mailto:mail@spaceagent.com)  
 London-Barcelona-Heidelberg [www.spaceagent.com](http://www.spaceagent.com)  
 spaceAgent Architects Limited is a RIBA Chartered Practice


project Extension of semi-detached house  
 209 Golders Green Road  
 London NW11 9BY

client Rabbi  
 185 Golders Green Road  
 London NW11 9BY



title Site plan  
 as proposed

planning only	
	1:100 @A1 1:200 @A3
	Apr 2013
	mhamm

GOL\_P00j

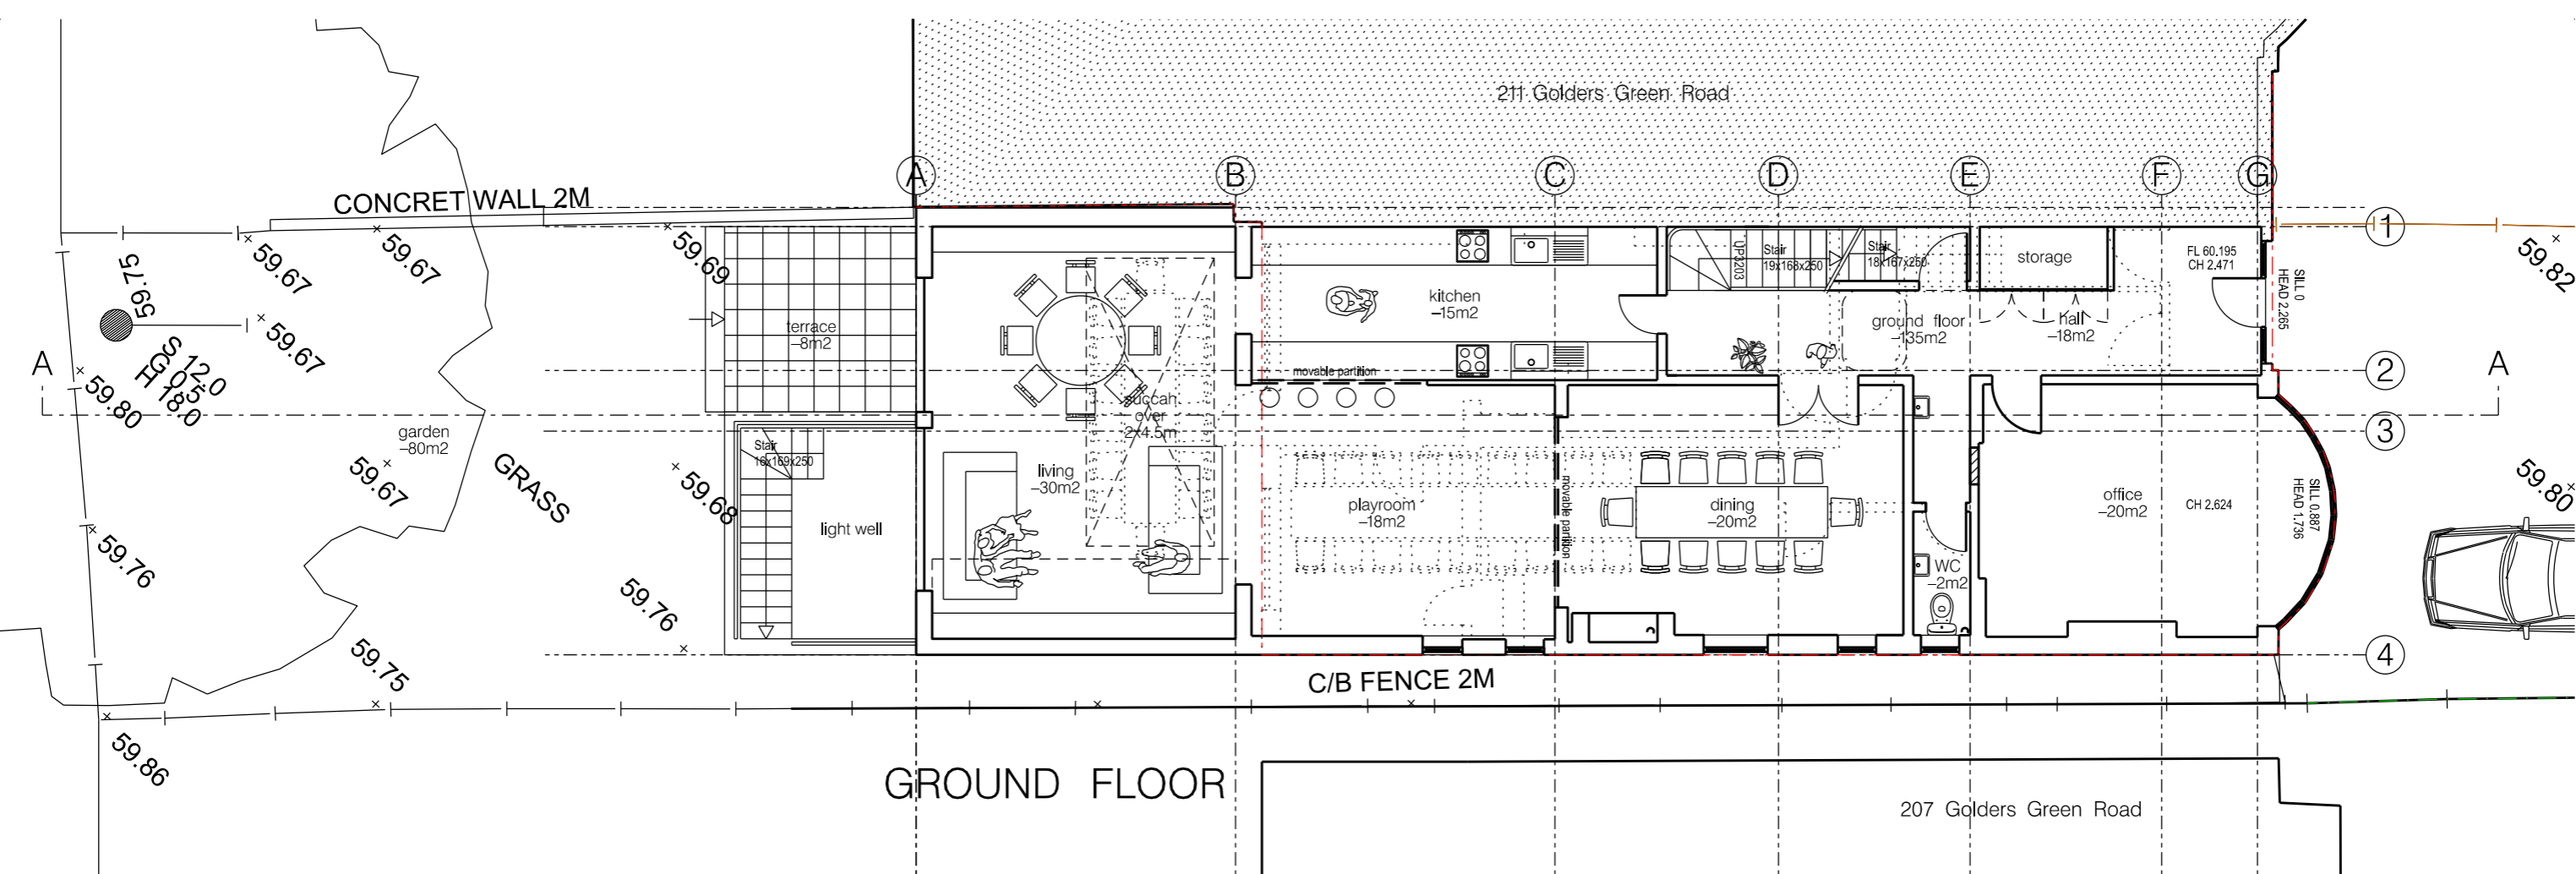

GROUND FLOOR

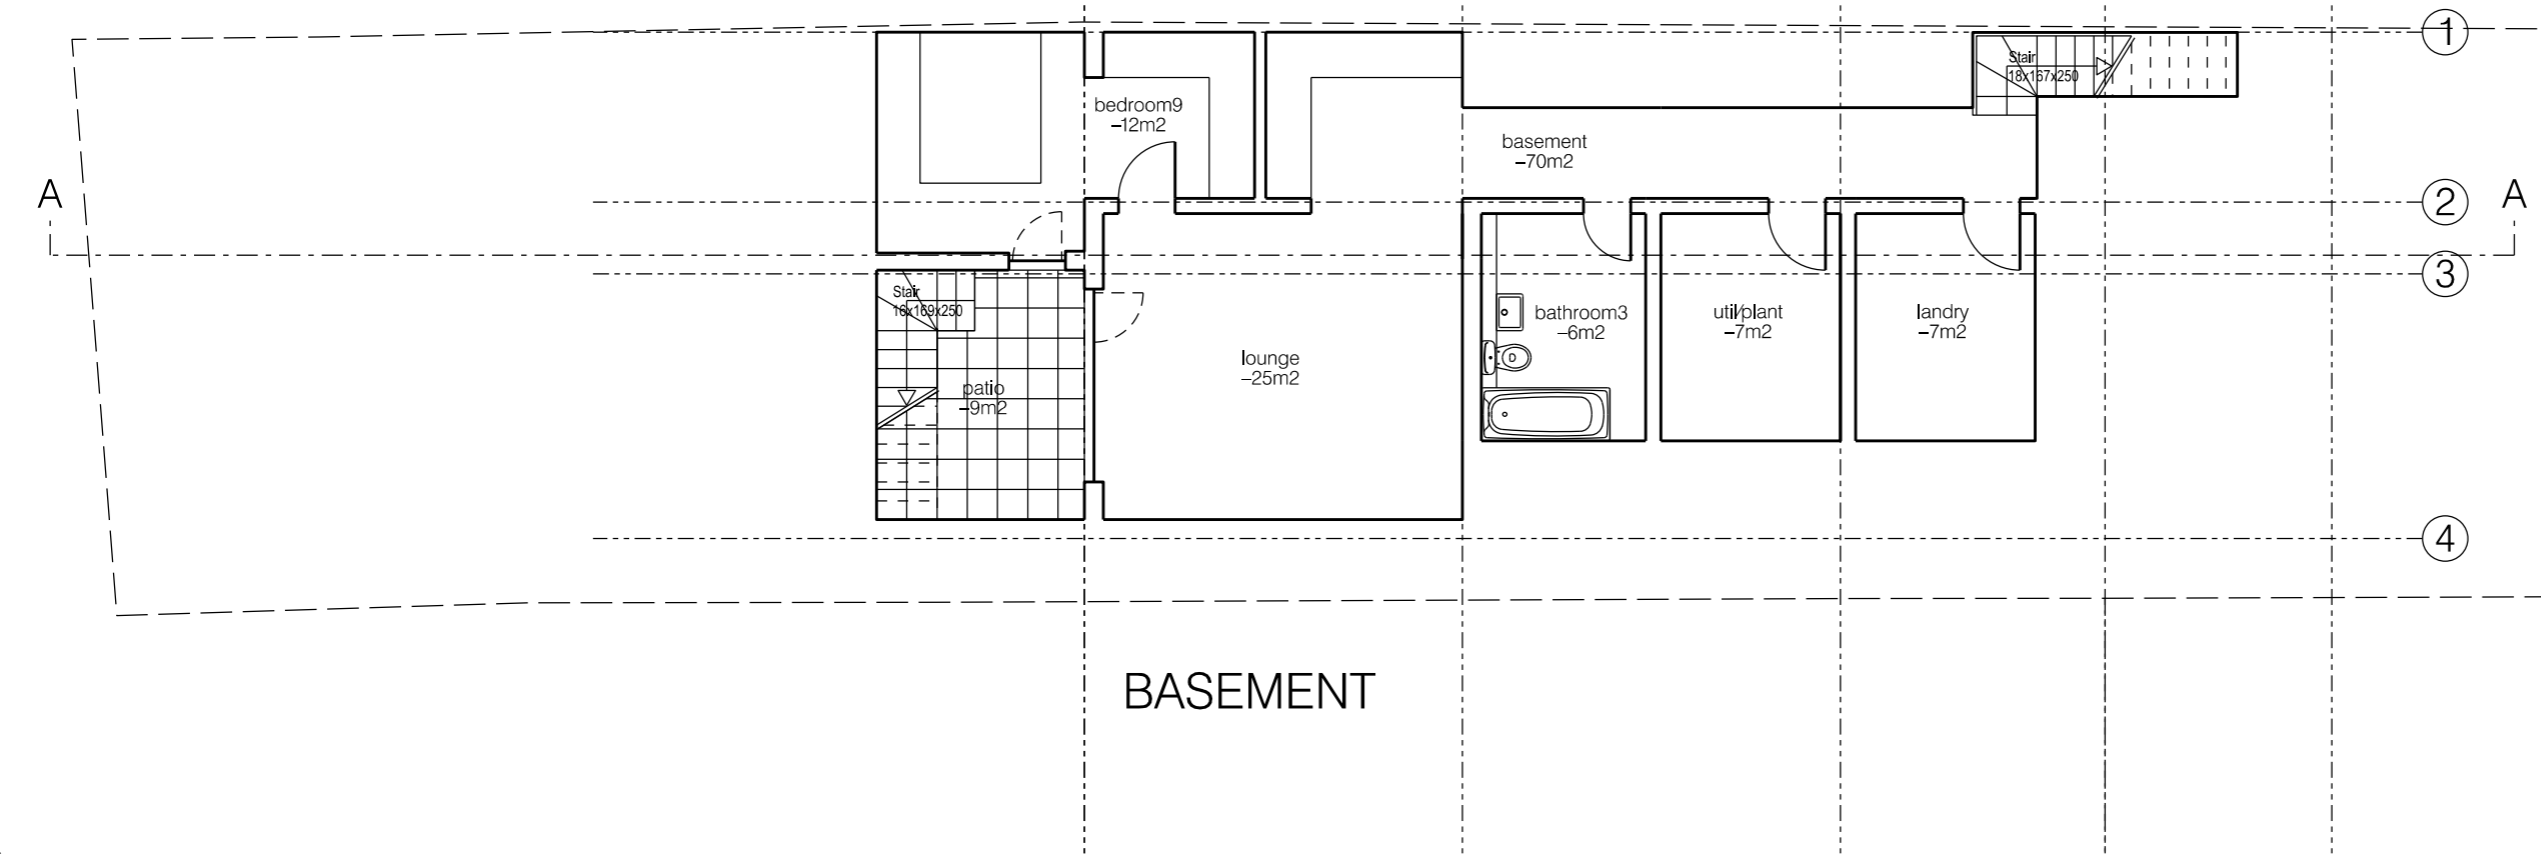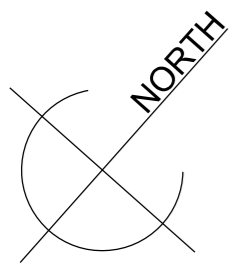

BASEMENT

**spaceAgent** 

Architects and Designers mail@spaceagent.com  
 London-Barcelona-Heidelberg www.spaceagent.com  
 spaceAgent Architects Limited is a RIBA Chartered Practice

project: Extension of semi-detached house  
 209 Golders Green Road  
 London NW11 9BY

client: Rabbi  
 185 Golders Green Road  
 London NW11 9BY


title: Ground and basement plans  
 as proposed

ALL DIMENSIONS TO BE CHECKED ON SITE

no.	drawn	date	scale	status
			1:50 @A1	
			1:100 @A3	
		June 2013		
		mhamm		

GOL\_P01k

ALL COPYRIGHTS RESERVED

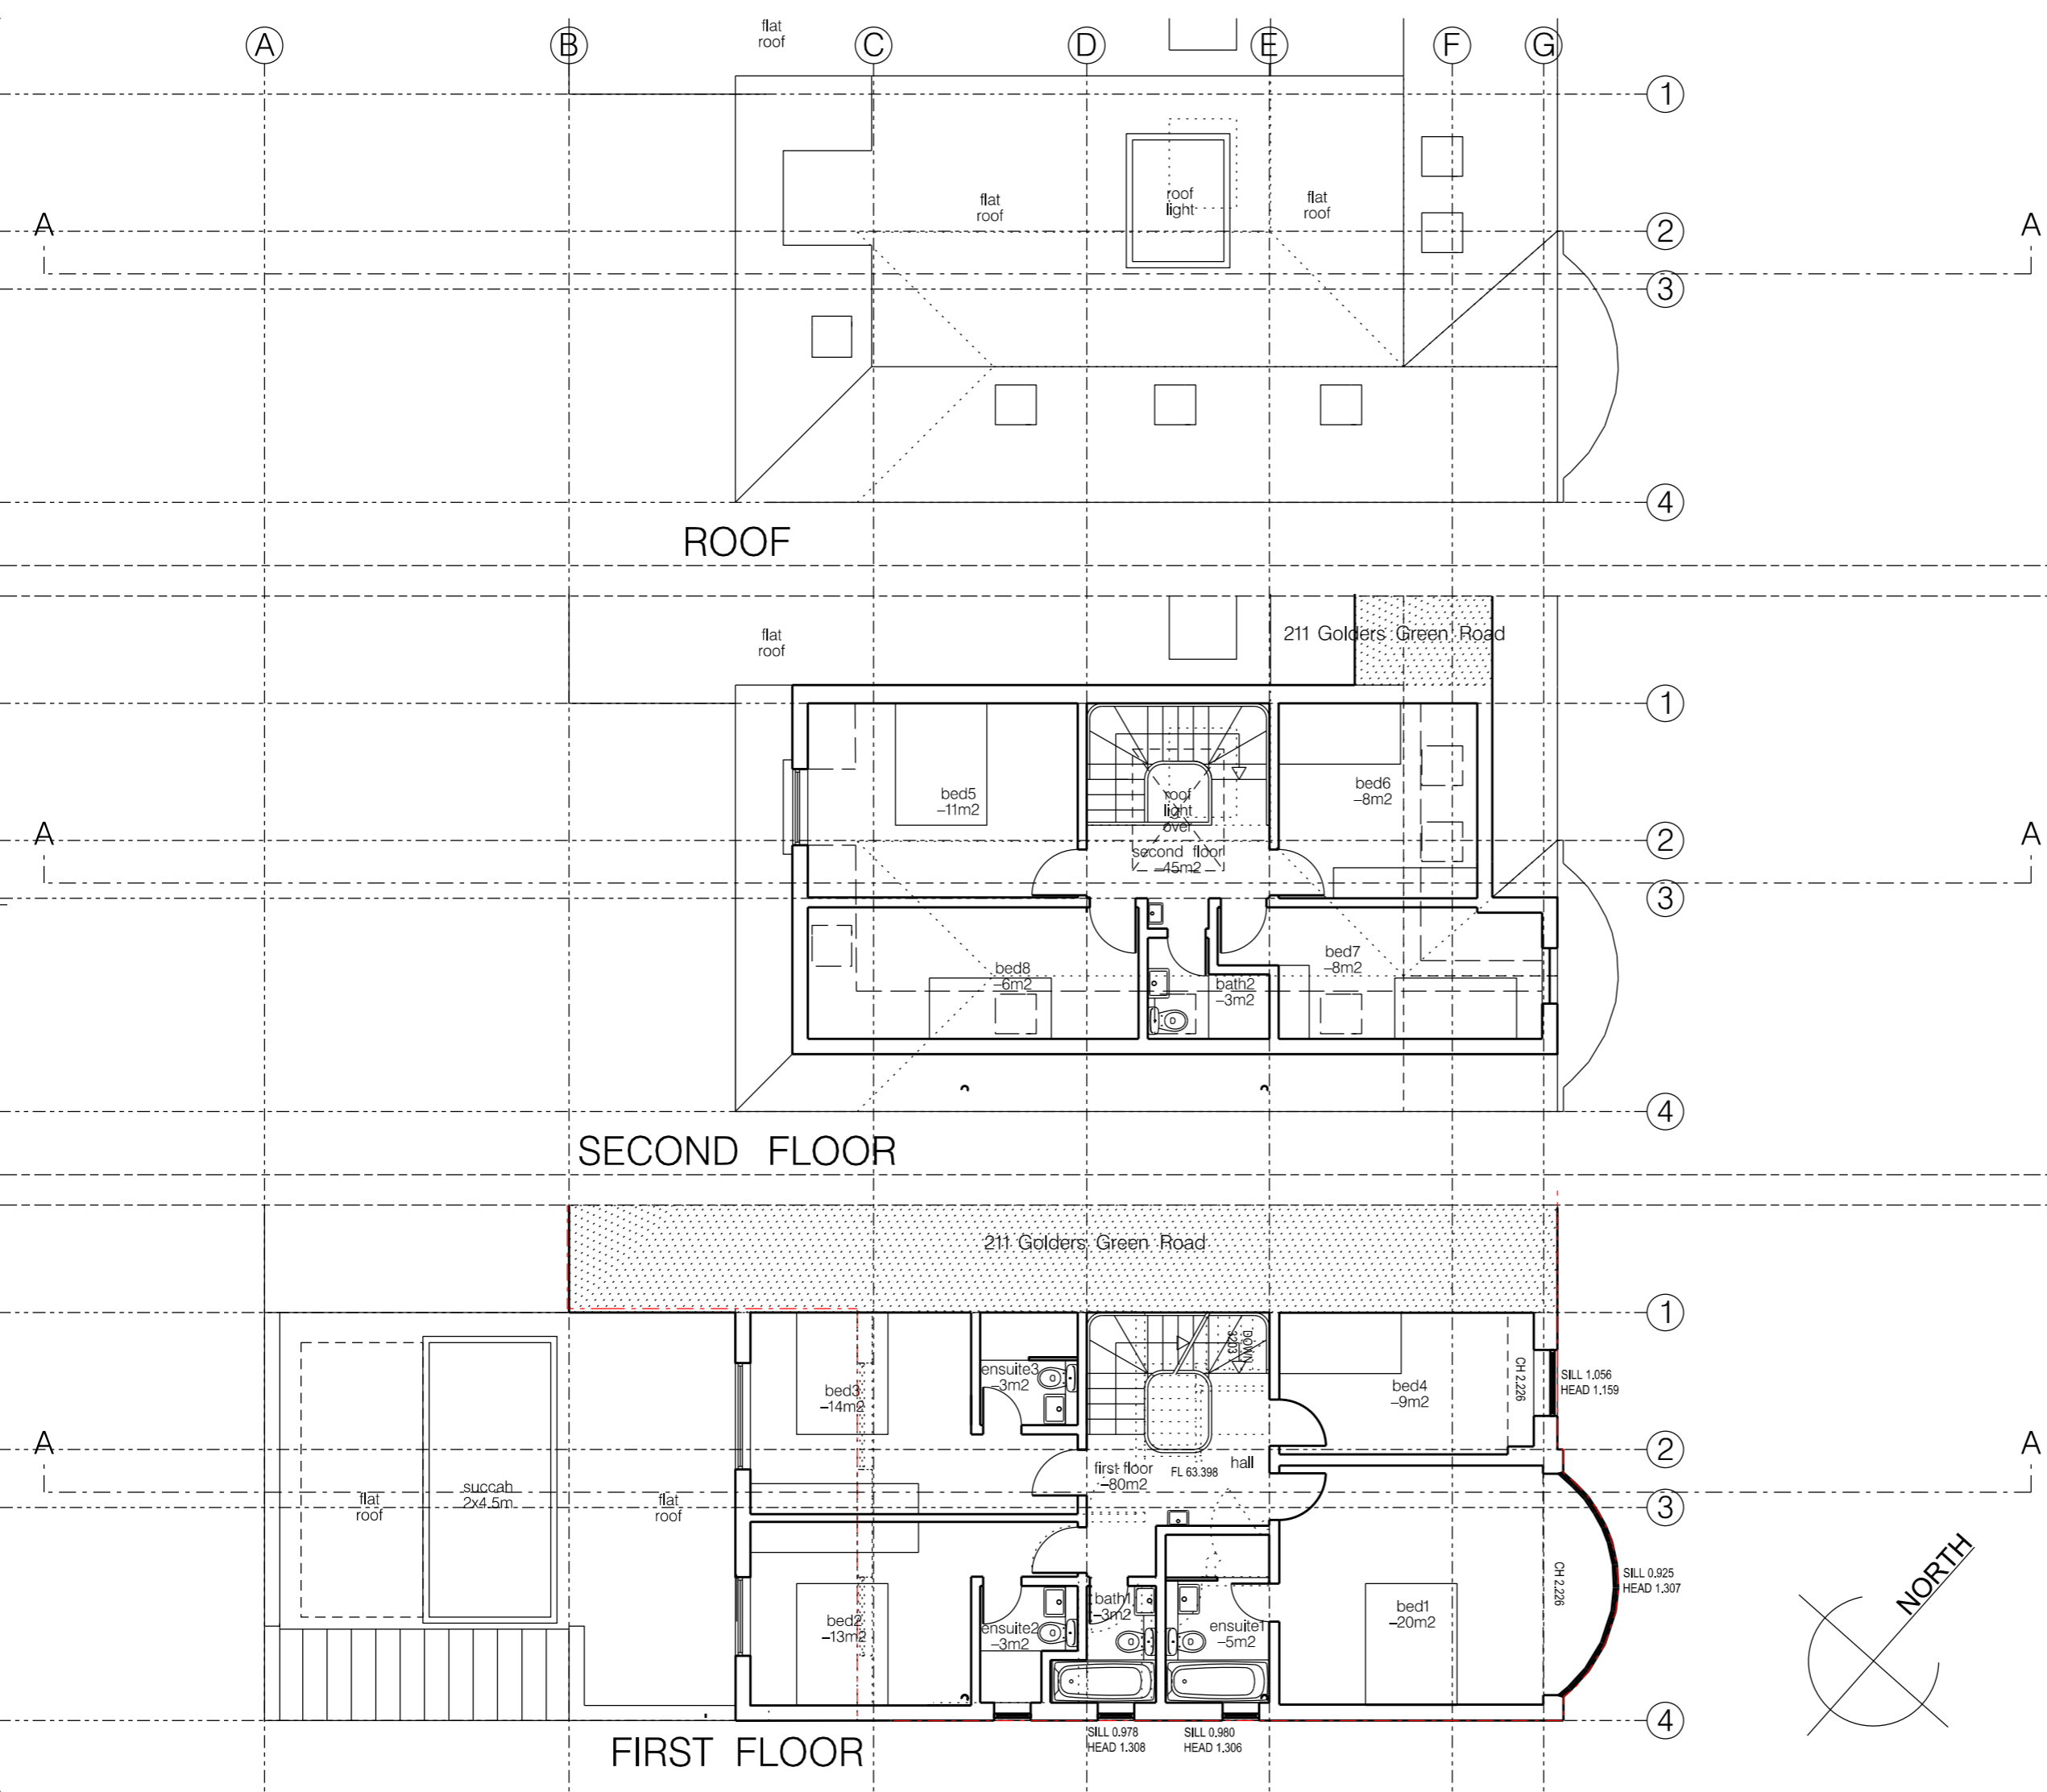

no. drawn date scale status title client project ALL COPYRIGHTS RESERVED m 0 1 2 3 4 5 ALL DIMENSIONS TO BE CHECKED ON SITE

# spaceAgent

Architects and Designers mail@spaceagent.com  
 London-Barcelona-Heidelberg www.spaceagent.com  
 spaceAgent Architects Limited is a RIBA Chartered Practice


project Extension of semi-detached house  
 209 Golders Green Road  
 London NW11 9BY

client Rabbi  
 185 Golders Green Road  
 London NW11 9BY


title First, second and roof plan  
 as proposed

planning only	
	1:50 @A1 1:100 @A3
	Apr 2013 mhamm

GOL\_P02j

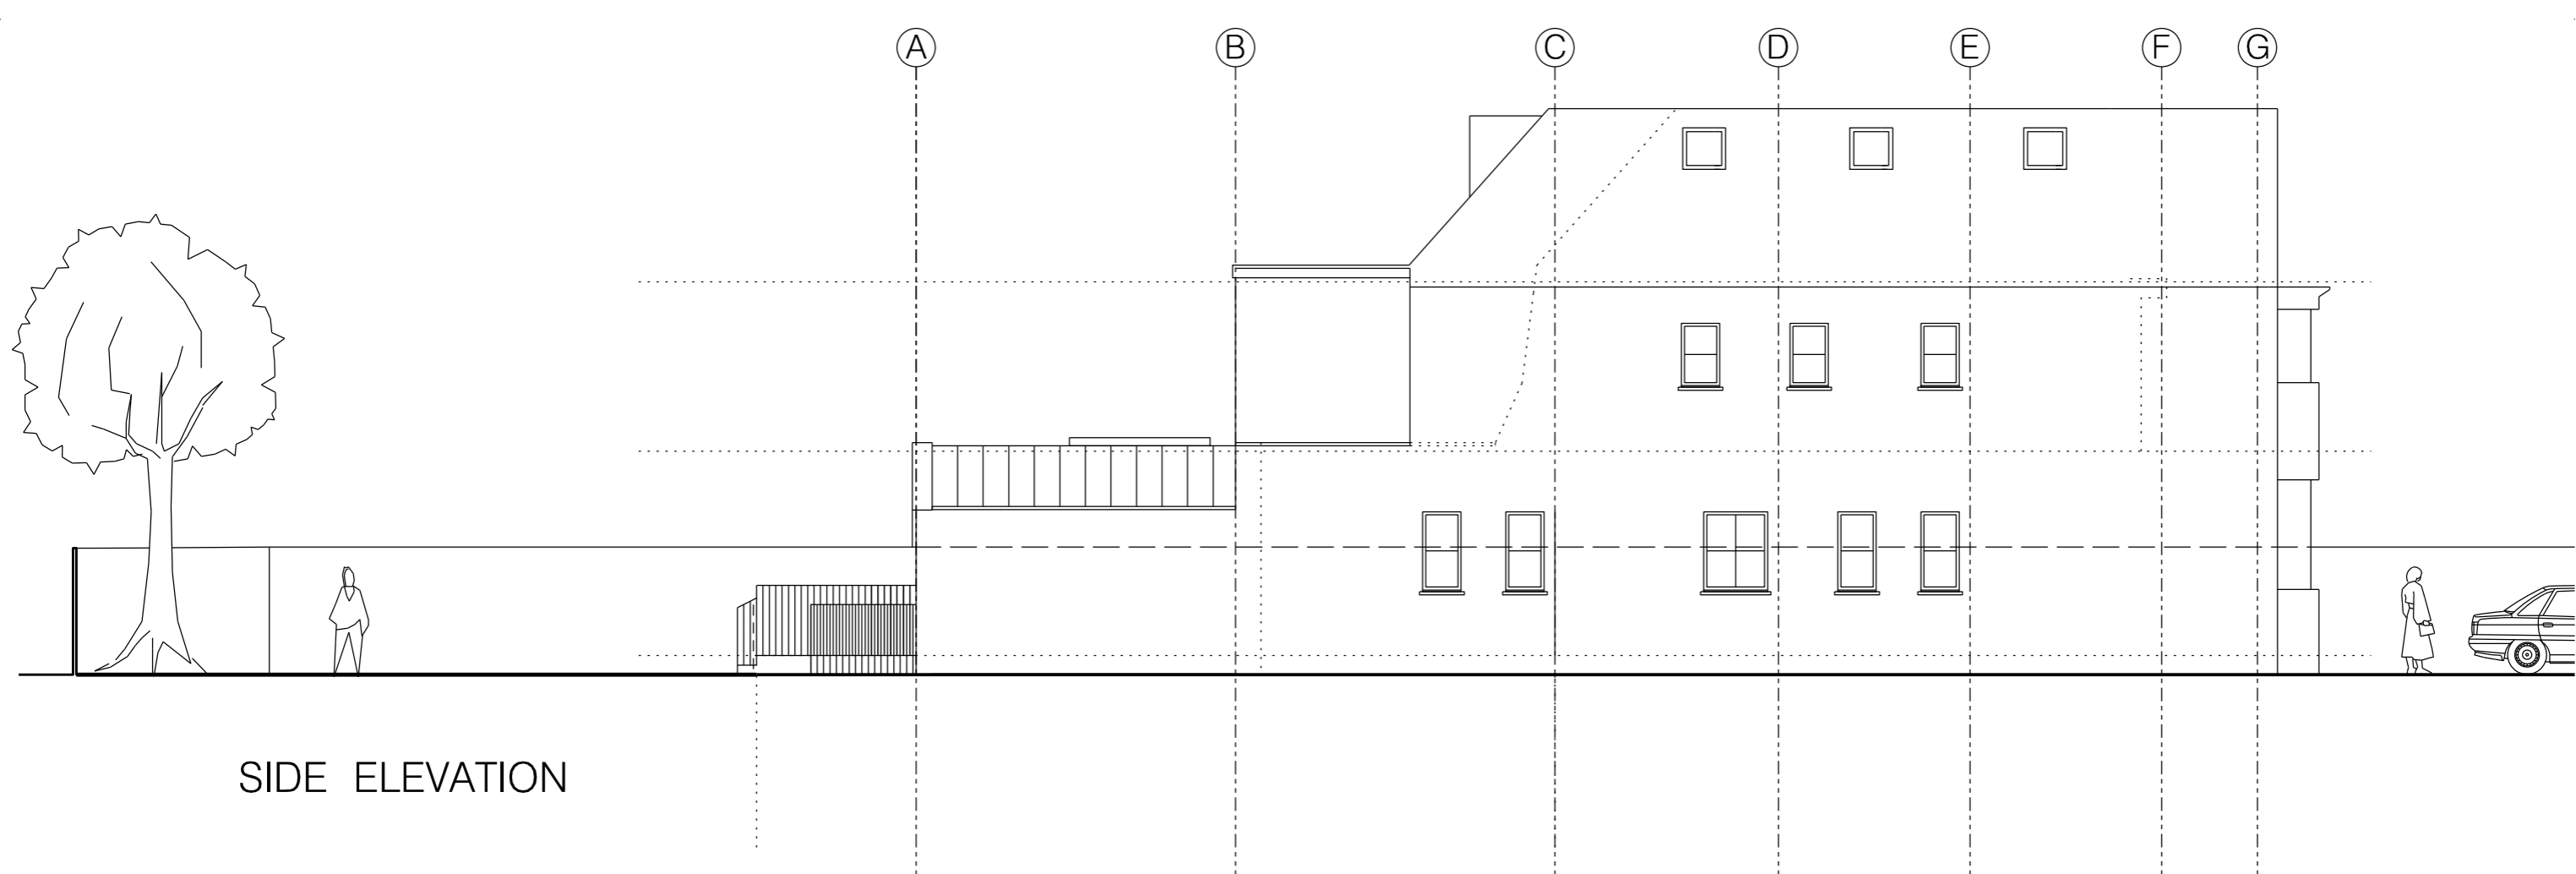

SIDE ELEVATION

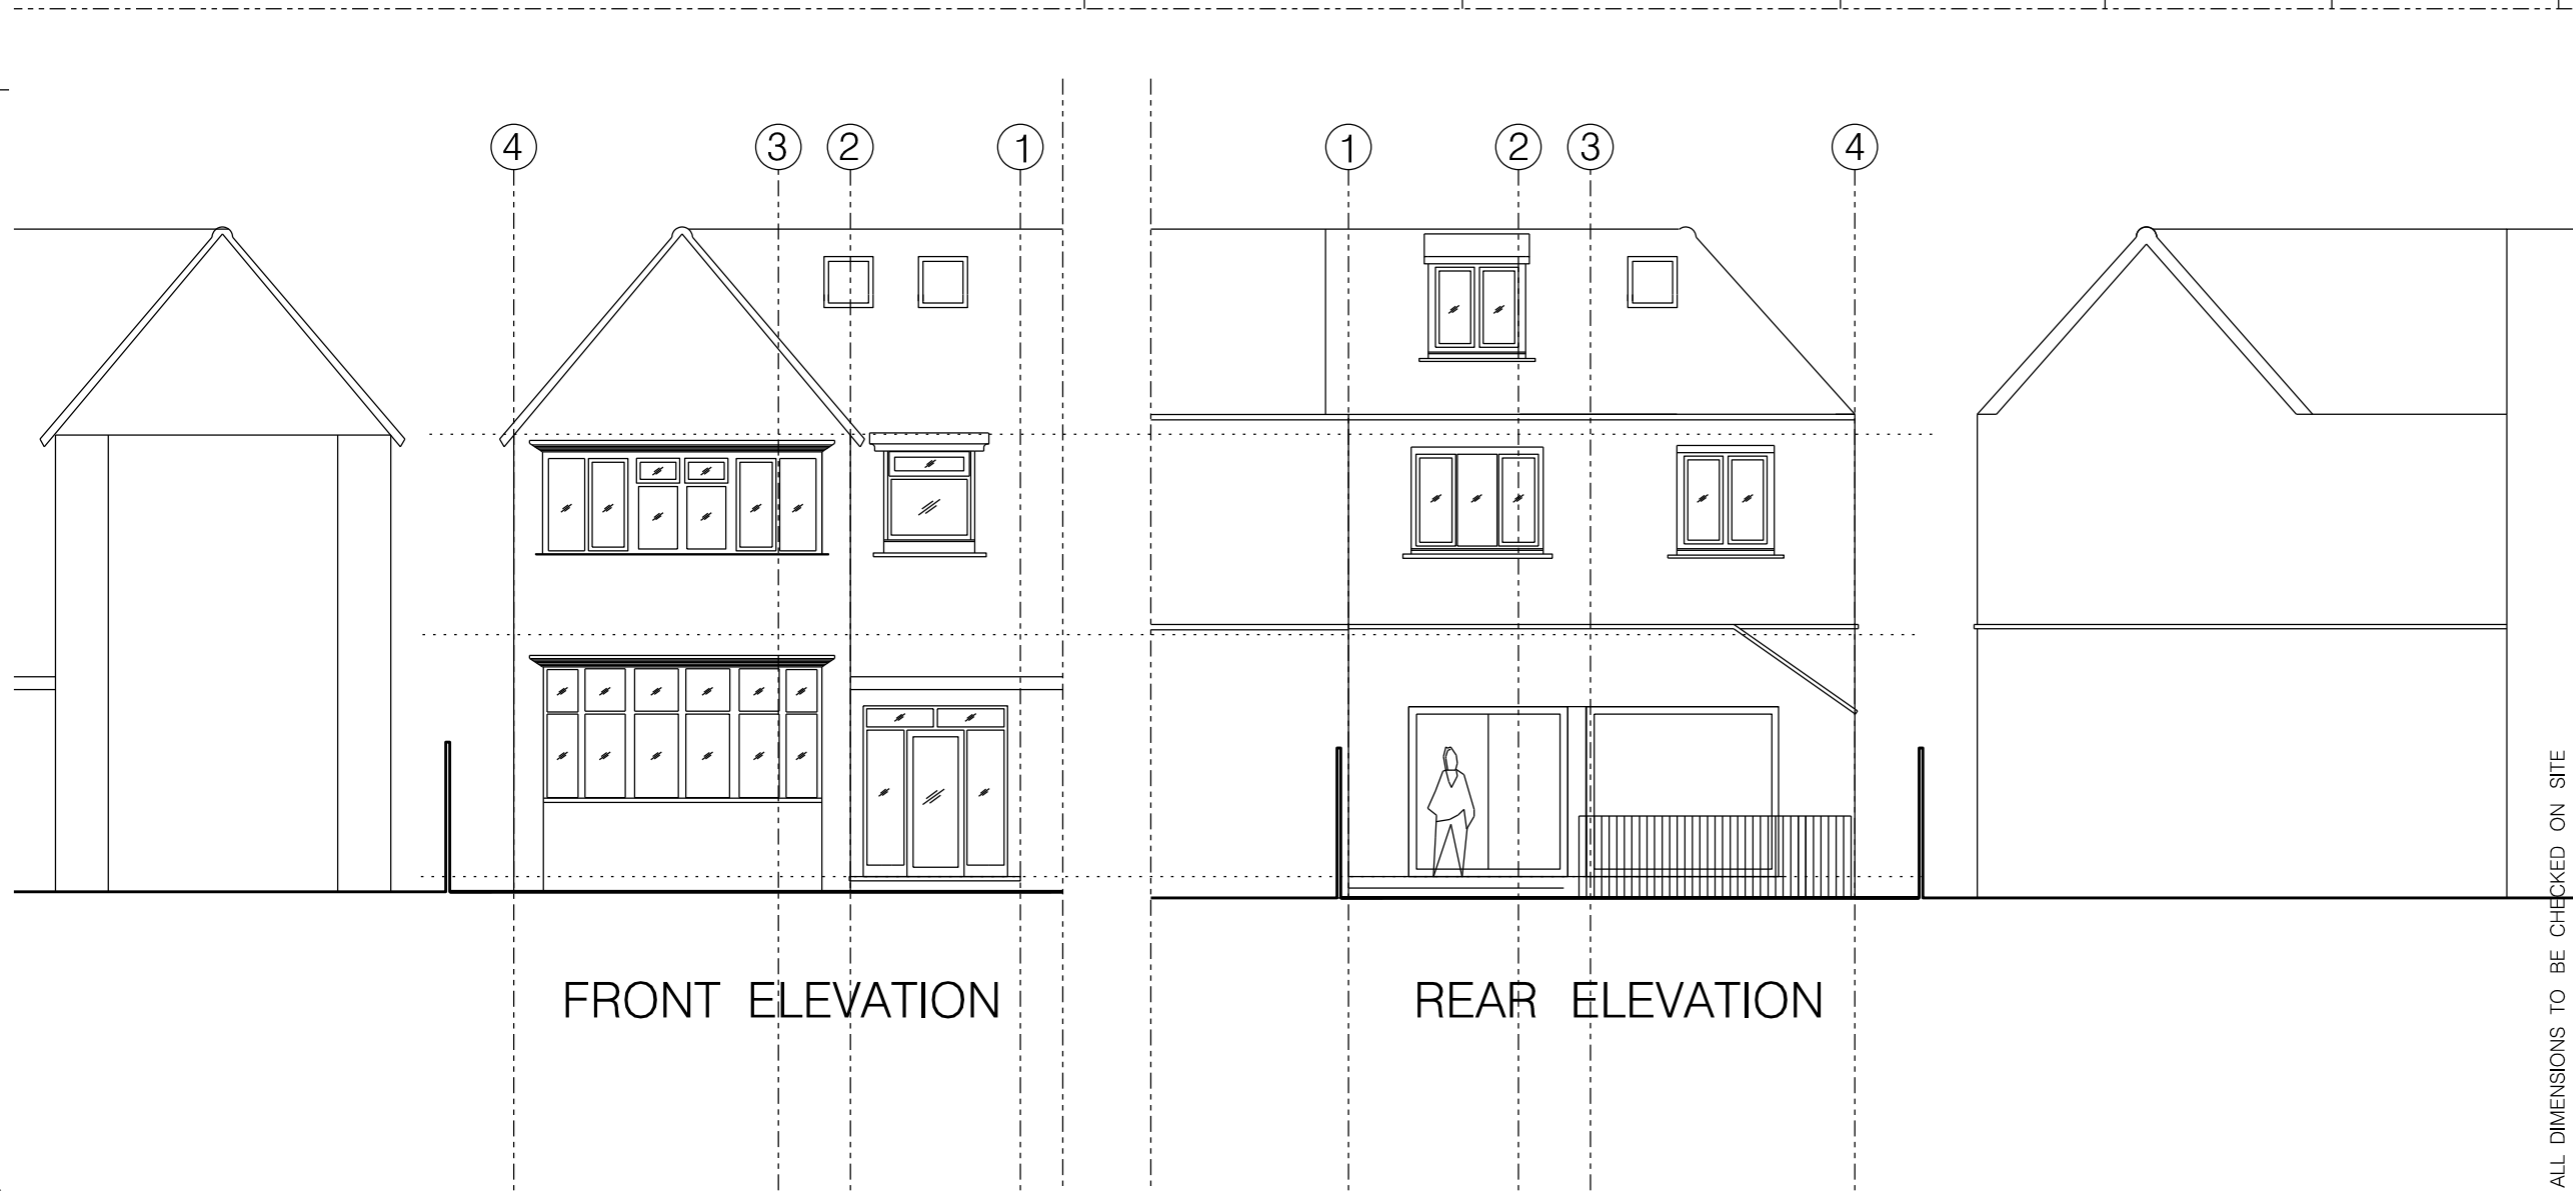


FRONT ELEVATION

REAR ELEVATION

ALL DIMENSIONS TO BE CHECKED ON SITE

no. drawn date scale status title client project

ALL COPYRIGHTS RESERVED

**spaceAgent** 

Architects and Designers [mail@spaceagent.com](mailto:mail@spaceagent.com)  
 London-Barcelona-Heidelberg [www.spaceagent.com](http://www.spaceagent.com)  
 spaceAgent Architects Limited is a RIBA Chartered Practice

project  
 Extension of semi-detached house  
 209 Golders Green Road  
 London NW11 9BY

client  
 Rabbi  
 185 Golders Green Road  
 London NW11 9BY

title  
 Elevations  
 as proposed

planning only	
	1:50 @A1 1:100 @A3
	Apr 2013
	mhamm

GOL\_P03j