

Grid North

N

S

E

W

Grid North

SURVEY TO ORDNANCE SURVEY
GPS DATUM AND GRID.
OSGB36(02) TRANSLATED FROM
ETRS89 USING OSGM02 AND
OSTN02 MODELS

Co-Ordinates

P1	524410.560	187969.583	59.3480
P2	524407.974	187958.639	59.8214
P3	524390.752	187943.324	59.9464
P4	524379.040	187938.121	59.7768

NOTE:- ALL KERB LEVELS ARE CHANNEL LEVELS

FENCE TYPES	CH	CIP	PIS
BW Banded Wire	CB Close Boarded	IR Iron Railing	PW Post & Wire
CI Cast Iron	IRW Iron Railing	PR Post & Rail	
CL Chainlink	IRW Iron Railing		

LEGEND	
AV Air Valve	M4 Manhole
BD Board	MK Mark
BH Borehole	NP Street Name Plate
CB Cable Box	OHI Overhead
CHW Chimney	OSBM Ordnance Bench
CL Cover Level	Mark
CONC Concrete	p Post Or Piler
CTV Cable Television	PM Parking Meter
DK Drop Kerb	RE Rodding Eye
DP Down Pipe	RS Road Sign
DR Drain	SAP Staking
ELC Electricity	SC Stop Cock
EP Electricity Pole	SL Sump Level
ER Earth Rod	ST Stop Tap
FB Flower Bed	SV Street Valve
FH Fire Hydrant	TAR Tarmac
FP Flag Pole	TCB Telephone Call
GV Gas Valve	TL Traffic Light
IS Inspection Cover	TP Telegraph Pole
JL Level	TV Television Box
JB Junction Box	UL Unusable to IR
KO Kerb Outlet	VP Vent Pipe
LB Letter Box	WL Water Level
LP Lamp Post	WM Water Meter
	WO Wash Out

Banking	Hedge
Tree	Bush
Gate	OH Electric
OH Telecom	Control Station

Drawn by:- RB	Surveyed by:- PN	Checked by:- PR
---------------	------------------	-----------------


Date:	July 2011
Scale:-	1:100
Drawing Number:	ALS5466/100/01 Topographical
Client:	Raphael Ambelo
Project:	209 Golders Green London

Surveyed By:-


Anglia Land Surveys Ltd

Bowthorpe Hall,
Bowthorpe Hall Road
Norwich, NR5 9AA

Tel: (01603) 749600
 Fax: (01603) 734798
 e-mail: mail@als-surveys.com
 Website: www.als-surveys.com

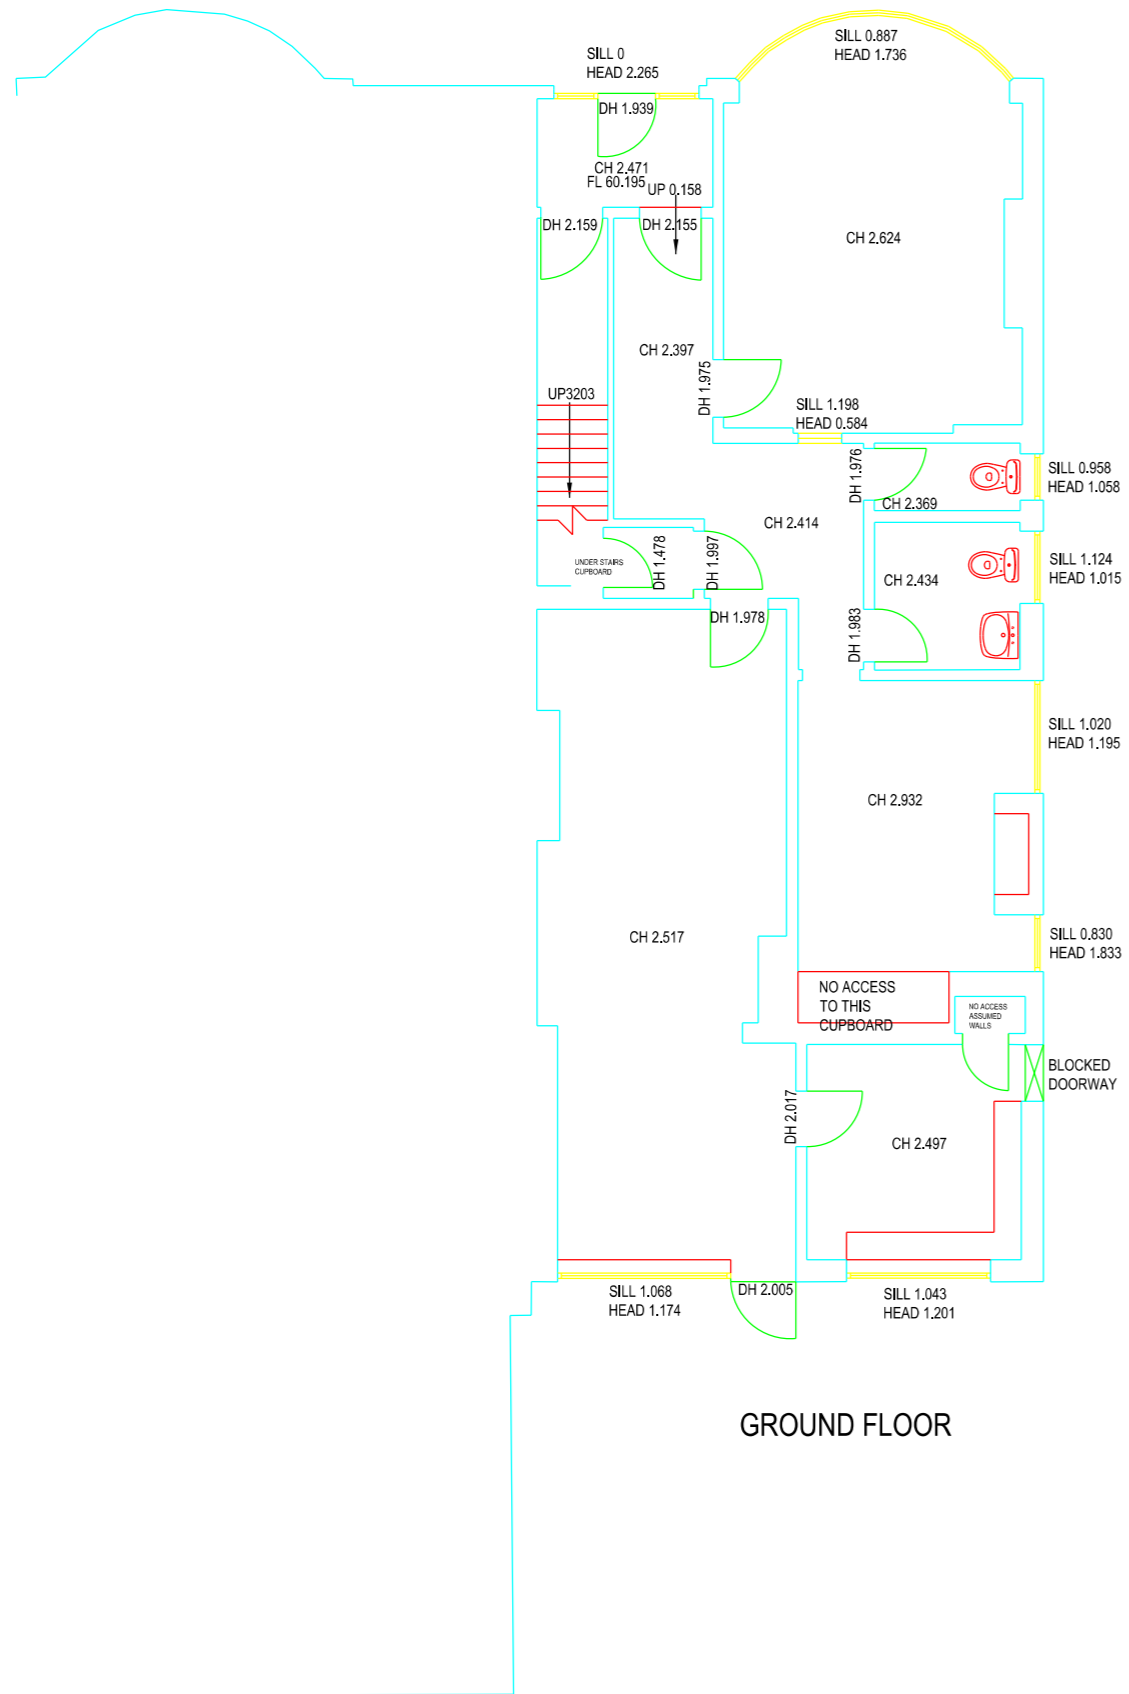

GROUND FLOOR

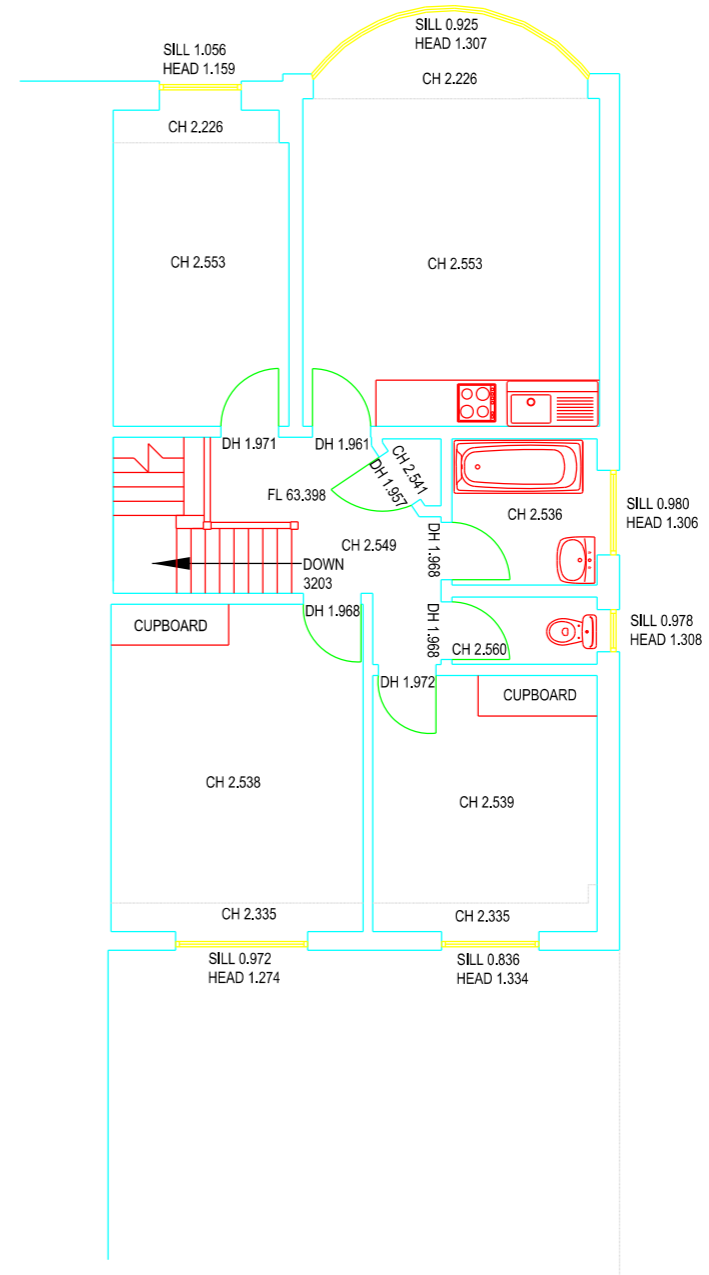

FIRST FLOOR

FLOOR LEVEL (M)	FL ***** / + *..**
CIELING HEIGHT (MM)	CH *****
FALSE CIELING (MM)	FH *****
SILL HEIGHT (MM)	SILL *****
HEAD HEIGHT (MM)	HEAD *****
BEAM HEIGHT (MM)	BH *****
DOOR HEIGHT (MM)	DH *****
RIDGE HEIGHT (MM)	RH *****
SLOPING CEILING	↙ ↘ ↔
SECTION LINE	Ⓐ

Drawn by:- RB Surveyed by:- PN Checked by:- PR

Date: July 2011
 Scale:- 1:50
 Drawing Number: ALS5468/50/03
 Floor Plans
 Client: Raphael Ambelo
 Project: 209 Golders Green
 London

Surveyed By:-



Anglia Land Surveys Ltd

Bowthorpe Hall,
 Bowthorpe Hall Road
 Norwich, NR5 9AA

Tel: (01603) 749600
 Fax: (01603) 734798
 e-mail: mail@als-surveys.com
 Website: www.als-surveys.com




70m —
 68m —
 66m —
 64m —
 62m —
 60m —



Front Elevation

70m —
 68m —
 66m —
 64m —
 62m —
 60m —

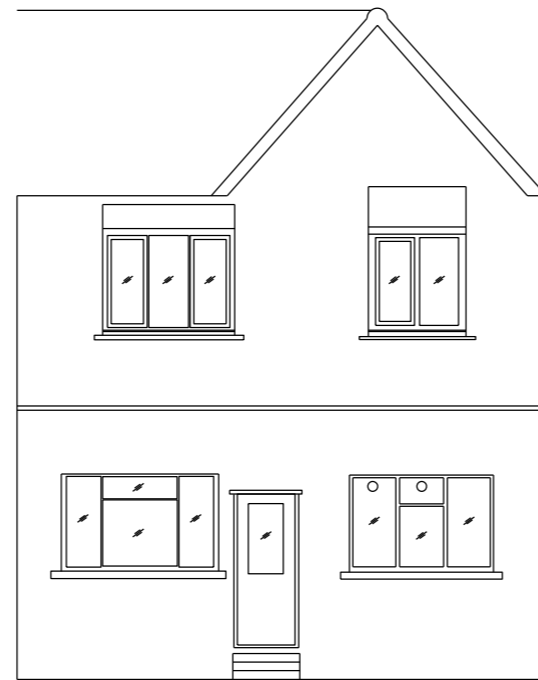

Rear Elevation

FLOOR LEVEL (M)	FL *.*** / + *.***
CEILING HEIGHT (MM)	CH ****
FALSE CEILING (MM)	FH ****
SILL HEIGHT (MM)	SILL ****
HEAD HEIGHT (MM)	HEAD ****
BEAM HEIGHT (MM)	BH ****
DOOR HEIGHT (MM)	DH ****
RIDGE HEIGHT (MM)	RH ****
SLOPING CEILING	↙ ↘ ↔
SECTION LINE	⊙ A

Drawn by:- TM Surveyed by:- PH Checked by:- PR

Date: July 2011
 Scale:- 1:50
 Drawing Number: ALS5466/50/02 Elevations
 Client: Raphael Ambelo
 Project: 209 Golders Green London

Surveyed By:-

EST 1976
ALS
 Anglia Land Surveys Ltd

Bowthorpe Hall,
 Bowthorpe Hall Road
 Norwich, NR5 9AA

Tel: (01603) 749600
 Fax: (01603) 734798
 e-mail: mail@als-surveys.com
 Website: www.als-surveys.com