



Basement

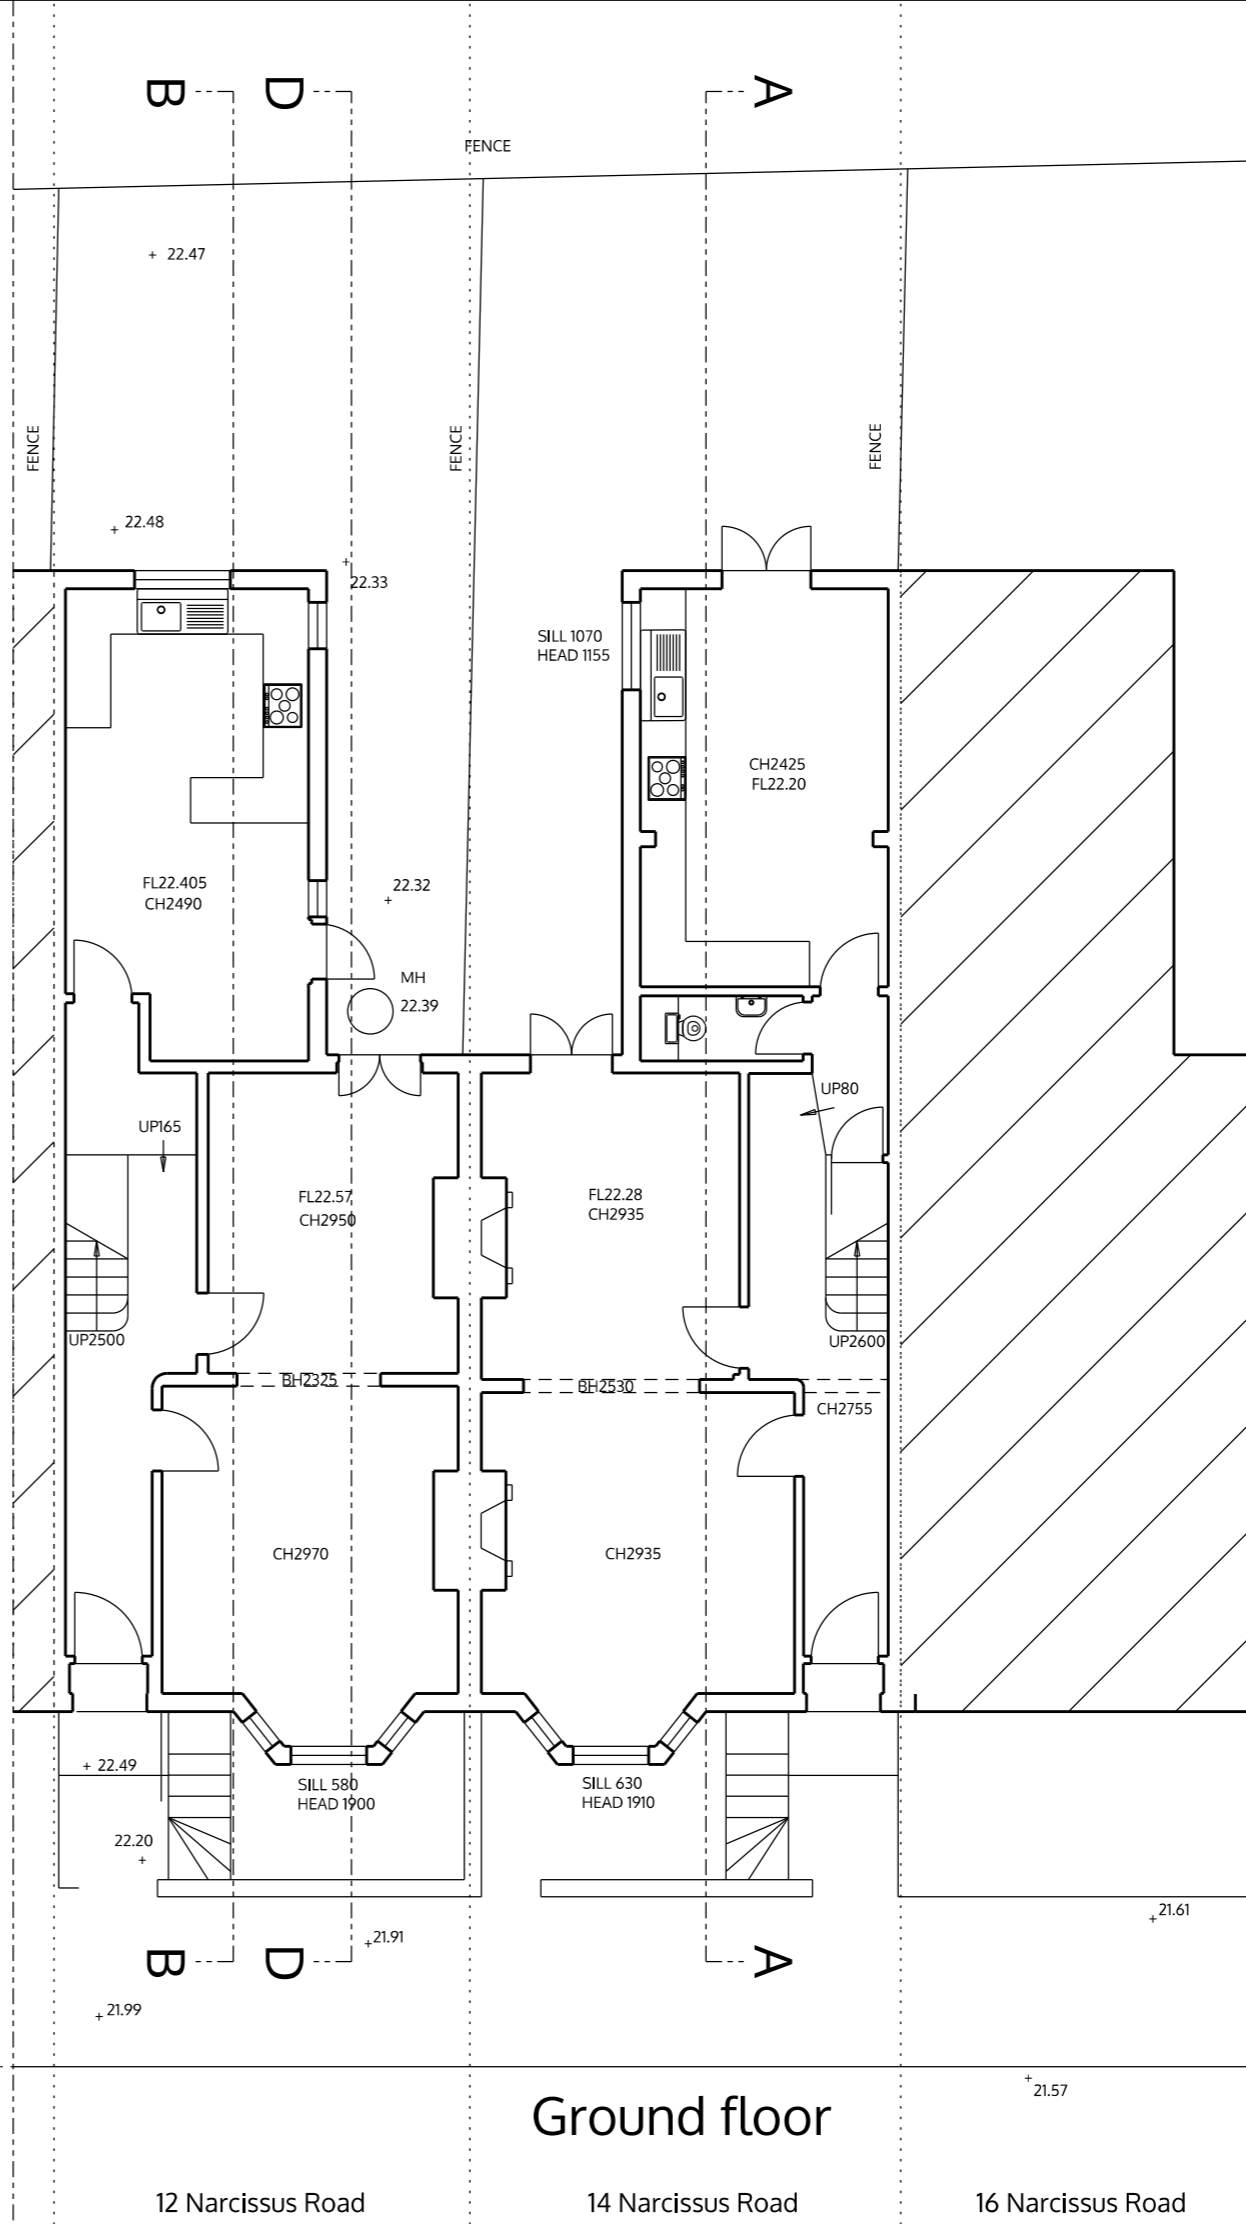

Ground floor


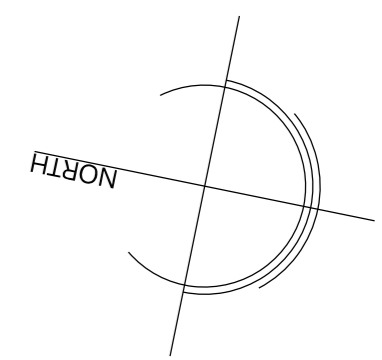


no. drawn date scale status title client project © ALL COPYRIGHTS RESERVED m 0 1 2 3 4 5 ALL DIMENSIONS TO BE CHECKED ON SITE

**spaceAgent**  
 Architects and Designers mail@spaceagent.com  
 London-Heidelberg-Barcelona-Brussels spaceagent.com  
 spaceAgent Architects Limited is a RIBA Chartered Practice

Extension of family home  
 12 Narcissus Road  
 London NW6 1TH  
 Jones / Gordon  
 12 Narcissus Road  
 London NW6 1TH  
 Basement and ground floor  
 as existing

planning only	
1:100 @A3	
1:50 @A1	
Jan 2014	
mhamm	
NAR12_E01c	

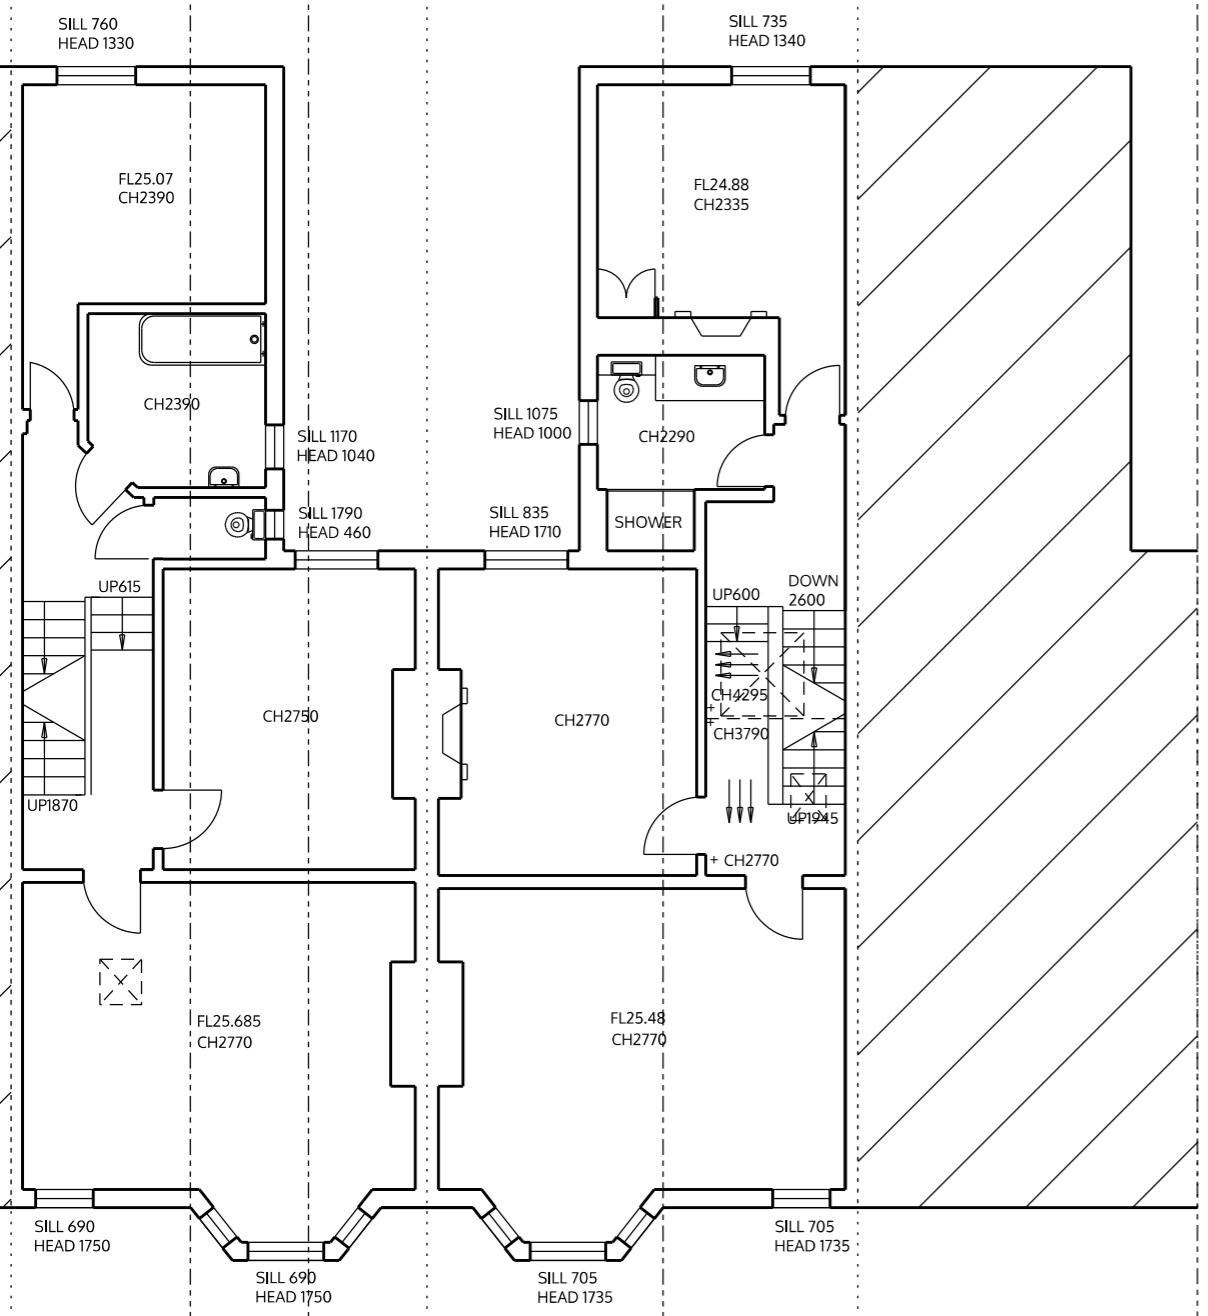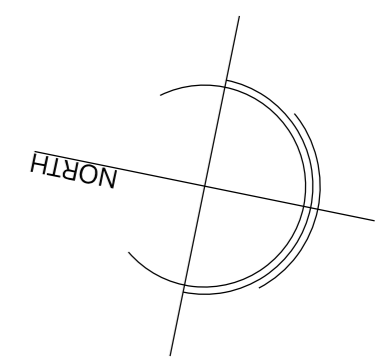


First floor

12 Narcissus Road

14 Narcissus Road

16 Narcissus Road

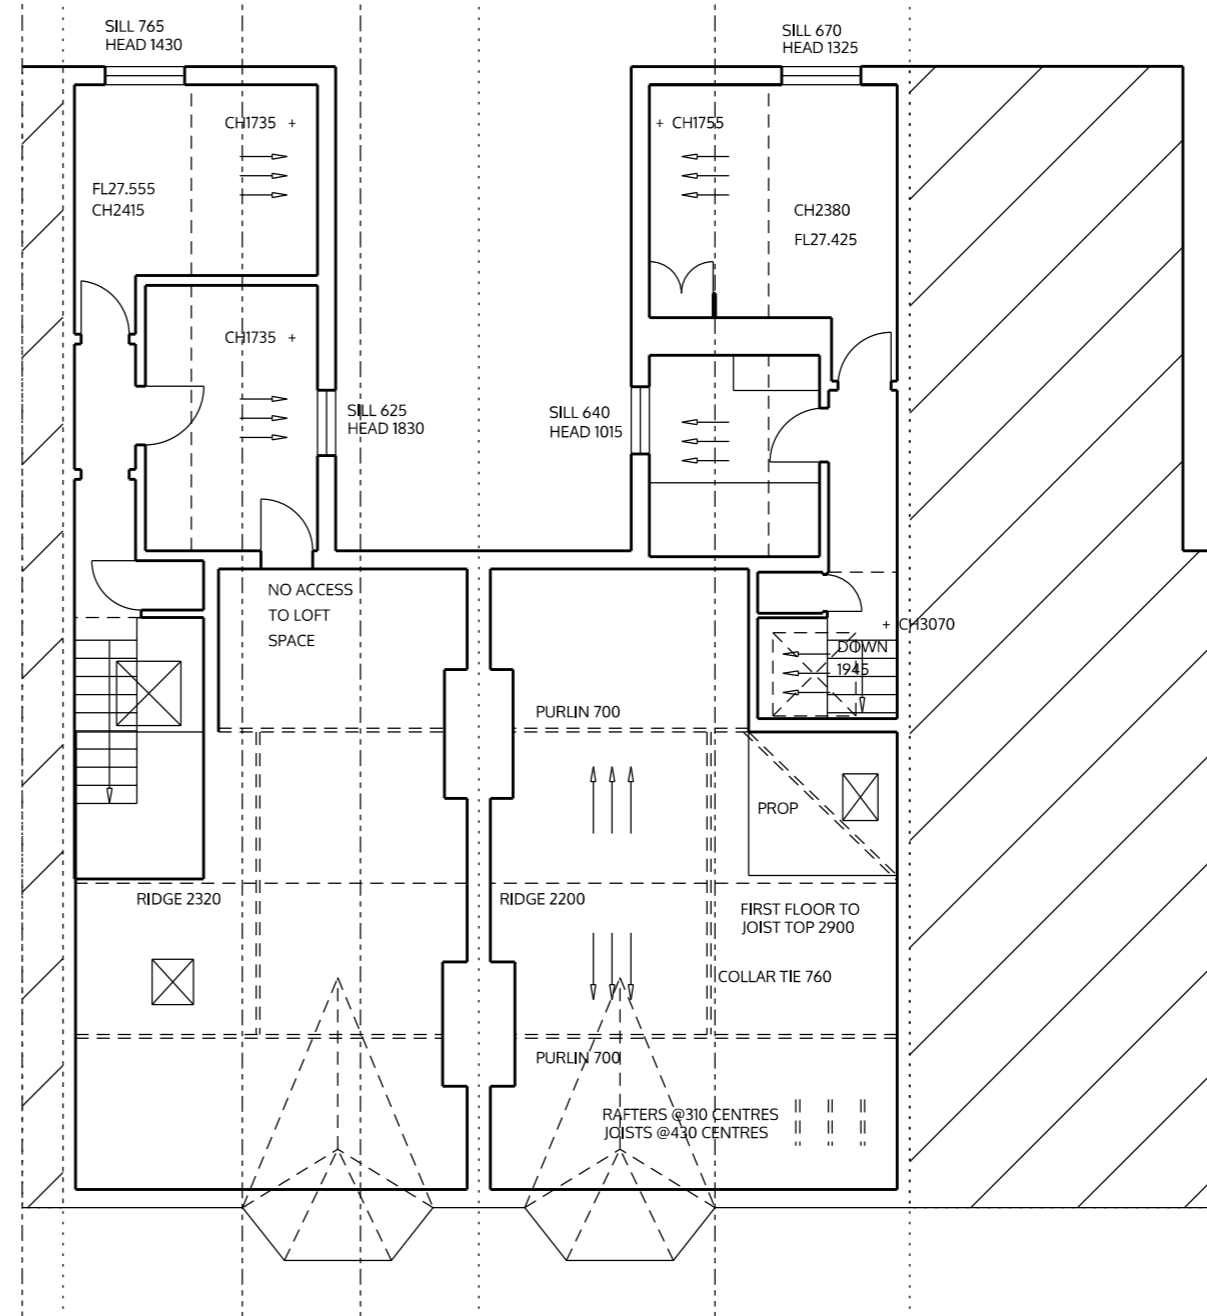

Second floor

12 Narcissus Road

14 Narcissus Road

16 Narcissus Road

no. drawn date scale status title client project © ALL COPYRIGHTS RESERVED m10 5 4 3 2 1

**spaceAgent**  
 Architects and Designers mail@spaceagent.com  
 London-Heidelberg-Barcelona-Brussels spaceagent.com  
 spaceAgent Architects Limited is a RIBA Chartered Practice

Extension of family home  
 12 Narcissus Road  
 London NW6 1TH

Jones / Gordon  
 12 Narcissus Road  
 London NW6 1TH

First and second floor  
 as existing

<b>planning only</b>	
	1:100 @A3 1:50 @A1
	Jan 2014
	mhamm
<b>NAR12_E02c</b>	



14 Narcissus Road

12 Narcissus Road

Rear elevation

30.000m  
28.000m  
26.000m  
24.000m  
22.000m  
20.000m



12 Narcissus Road

14 Narcissus Road

Front elevation

no. drawn date scale status title client project © ALL COPYRIGHTS RESERVED m 0 1 2 3 4 5 ALL DIMENSIONS TO BE CHECKED ON SITE

spaceAgent



Architects and Designers mail@spaceagent.com  
London-Heidelberg-Barcelona-Brussels spaceagent.com  
spaceAgent Architects Limited is a RIBA Chartered Practice

project Extension of family home  
12 Narcissus Road  
London NW6 1TH

client Jones / Gordon  
12 Narcissus Road  
London NW6 1TH

title Main elevations  
as existing


planning only

1:100 @A3  
1:50 @A1

Jan 2014

mhamm

NAR12\_E03c

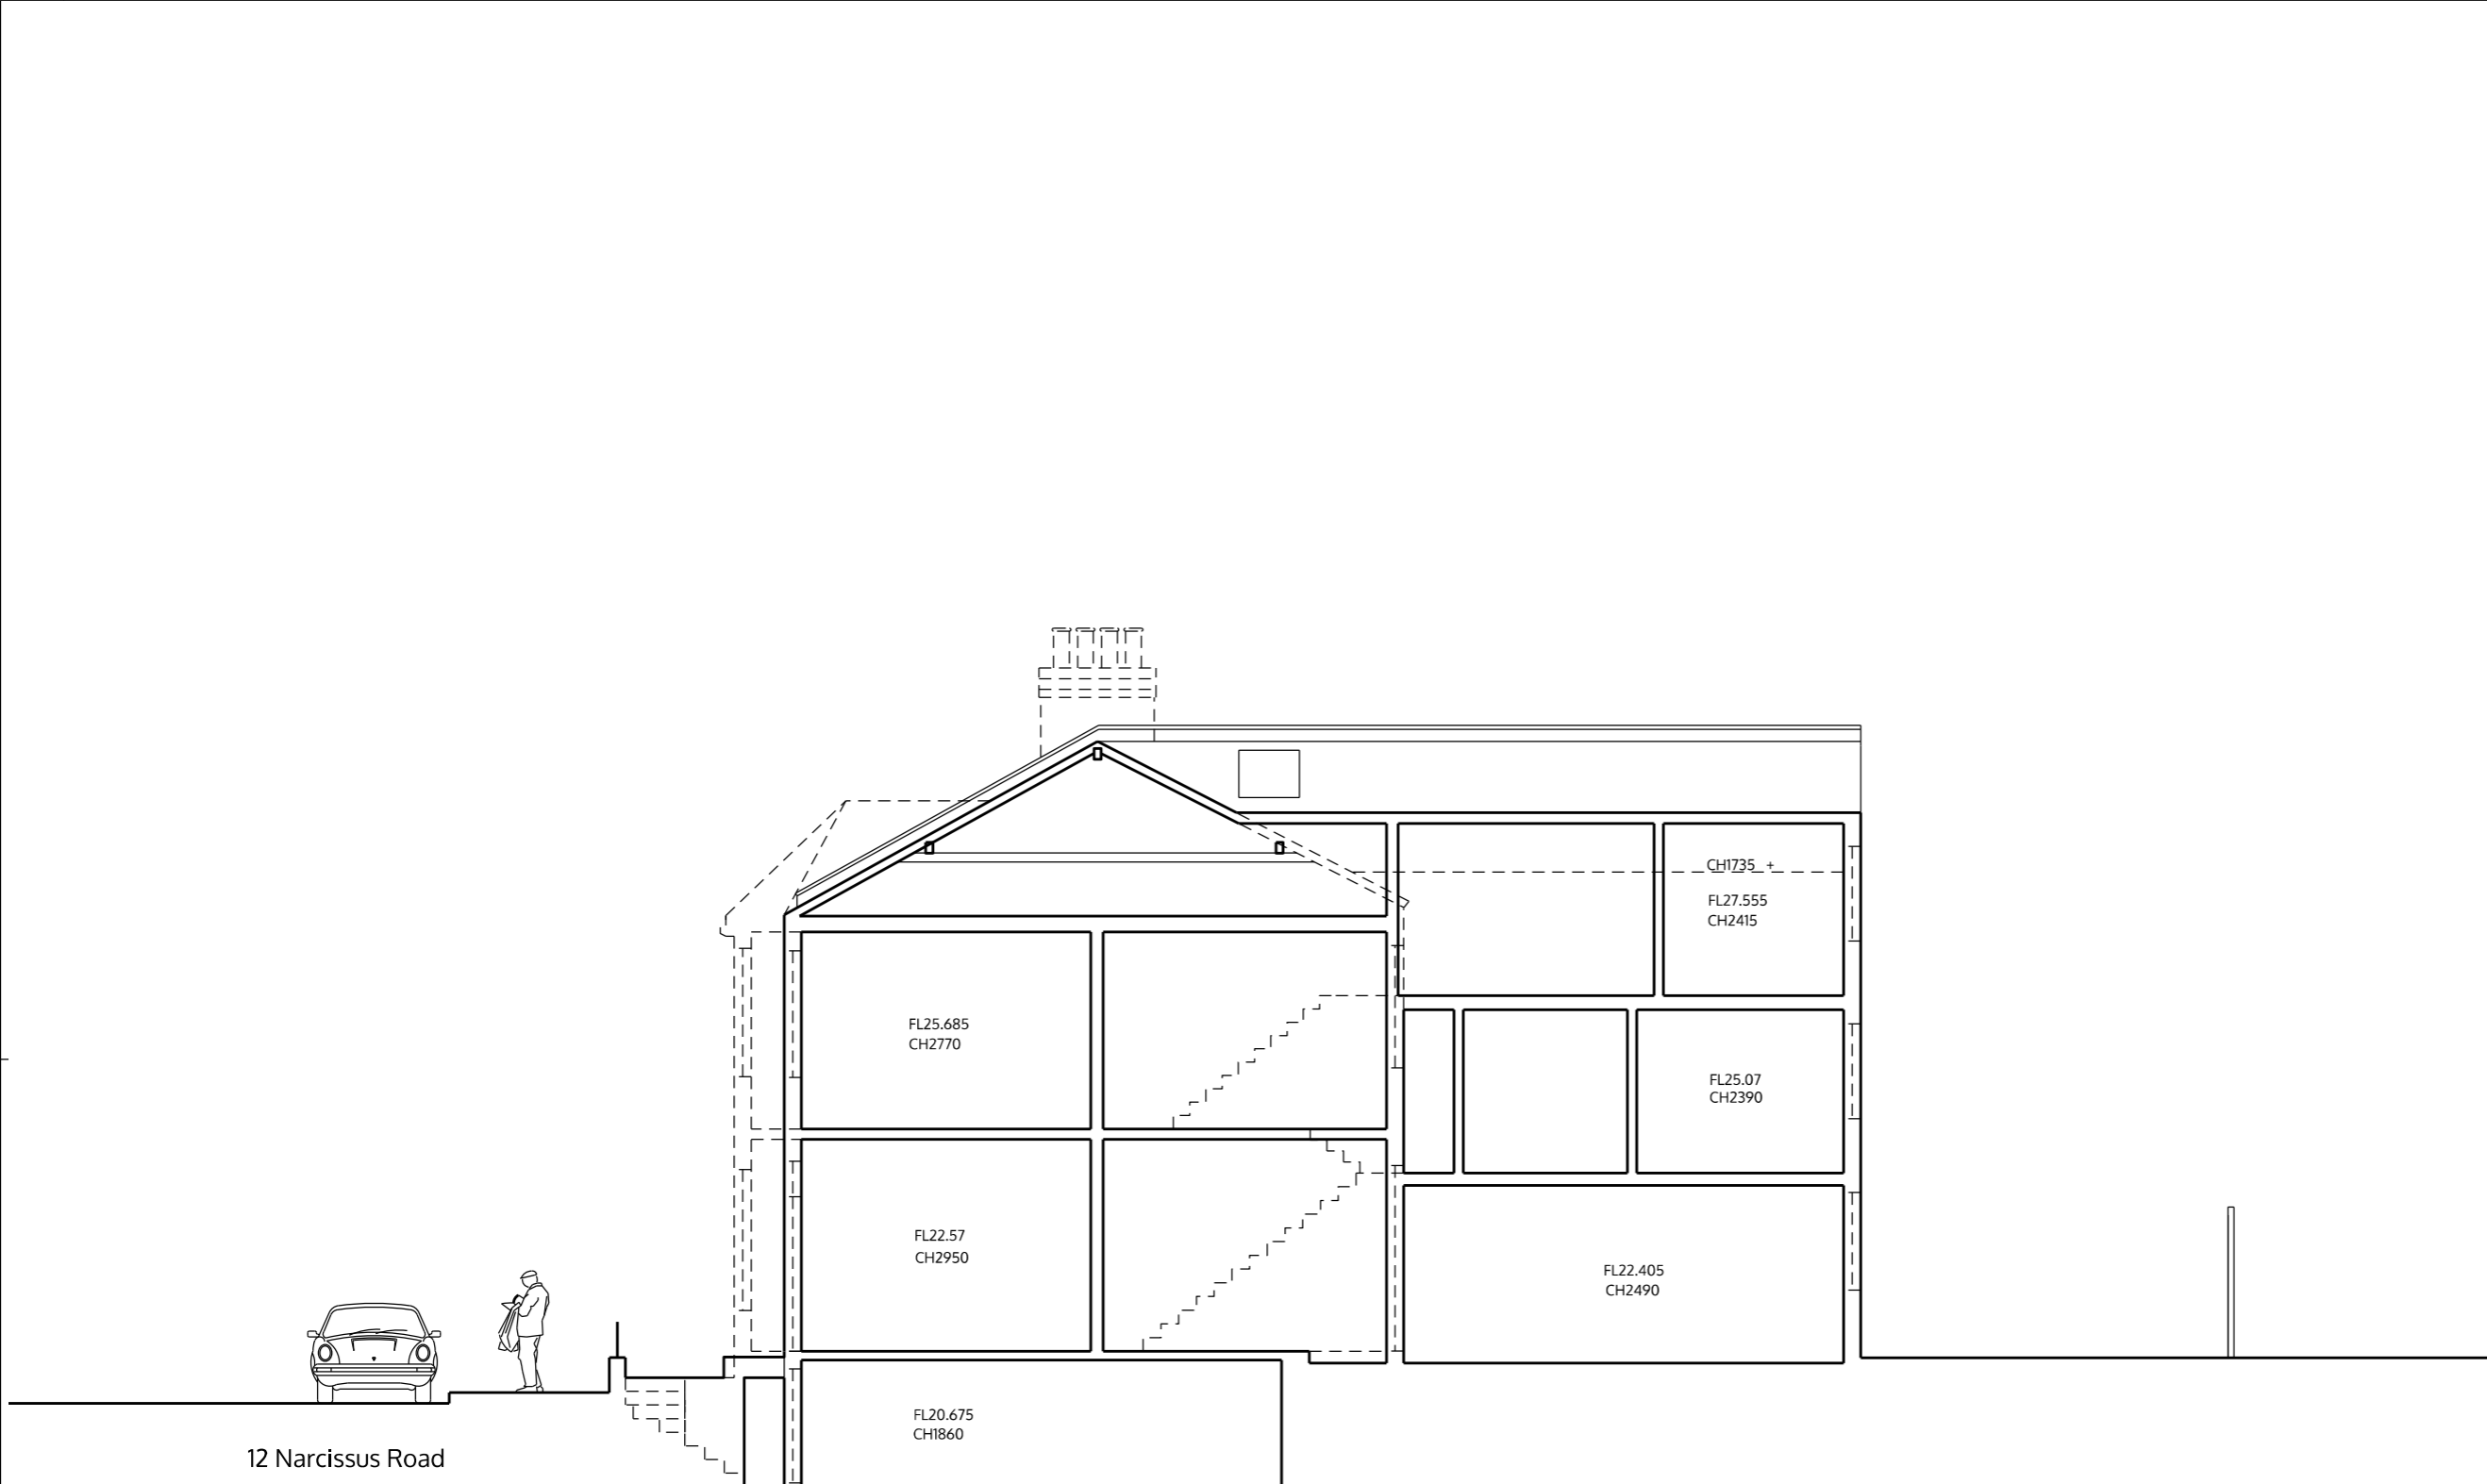

12 Narcissus Road

Section BB

no. drawn date scale status title client project © ALL COPYRIGHTS RESERVED m 0 1 2 3 4 5 ALL DIMENSIONS TO BE CHECKED ON SITE

**spaceAgent**   
 Architects and Designers mail@spaceagent.com  
 London-Heidelberg-Barcelona-Brussels spaceagent.com  
 spaceAgent Architects Limited is a RIBA Chartered Practice


project Extension of family home  
 12 Narcissus Road  
 London NW6 1TH

client Jones / Gordon  
 12 Narcissus Road  
 London NW6 1TH


title Section BB  
 as existing

<b>planning only</b>	
	1:100 @A3 1:50 @A1
	Jan 2014
	mhamm
<b>NAR12_E04c</b>	

12 Narcissus Road

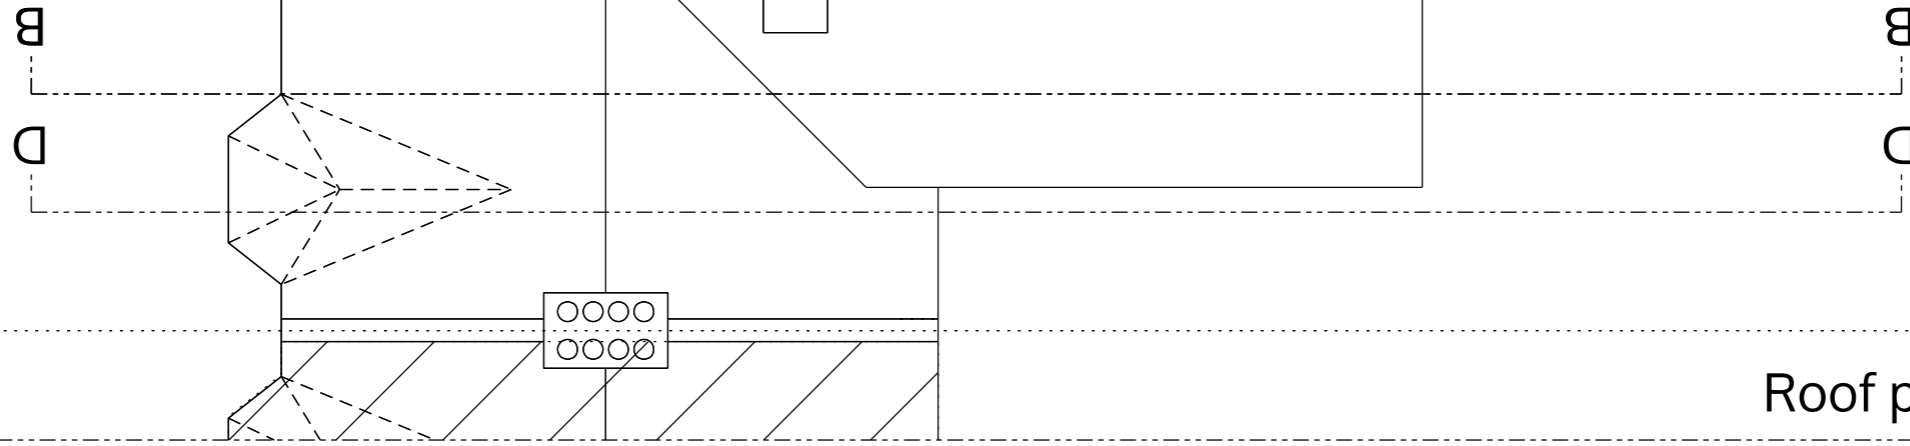

Roof plan

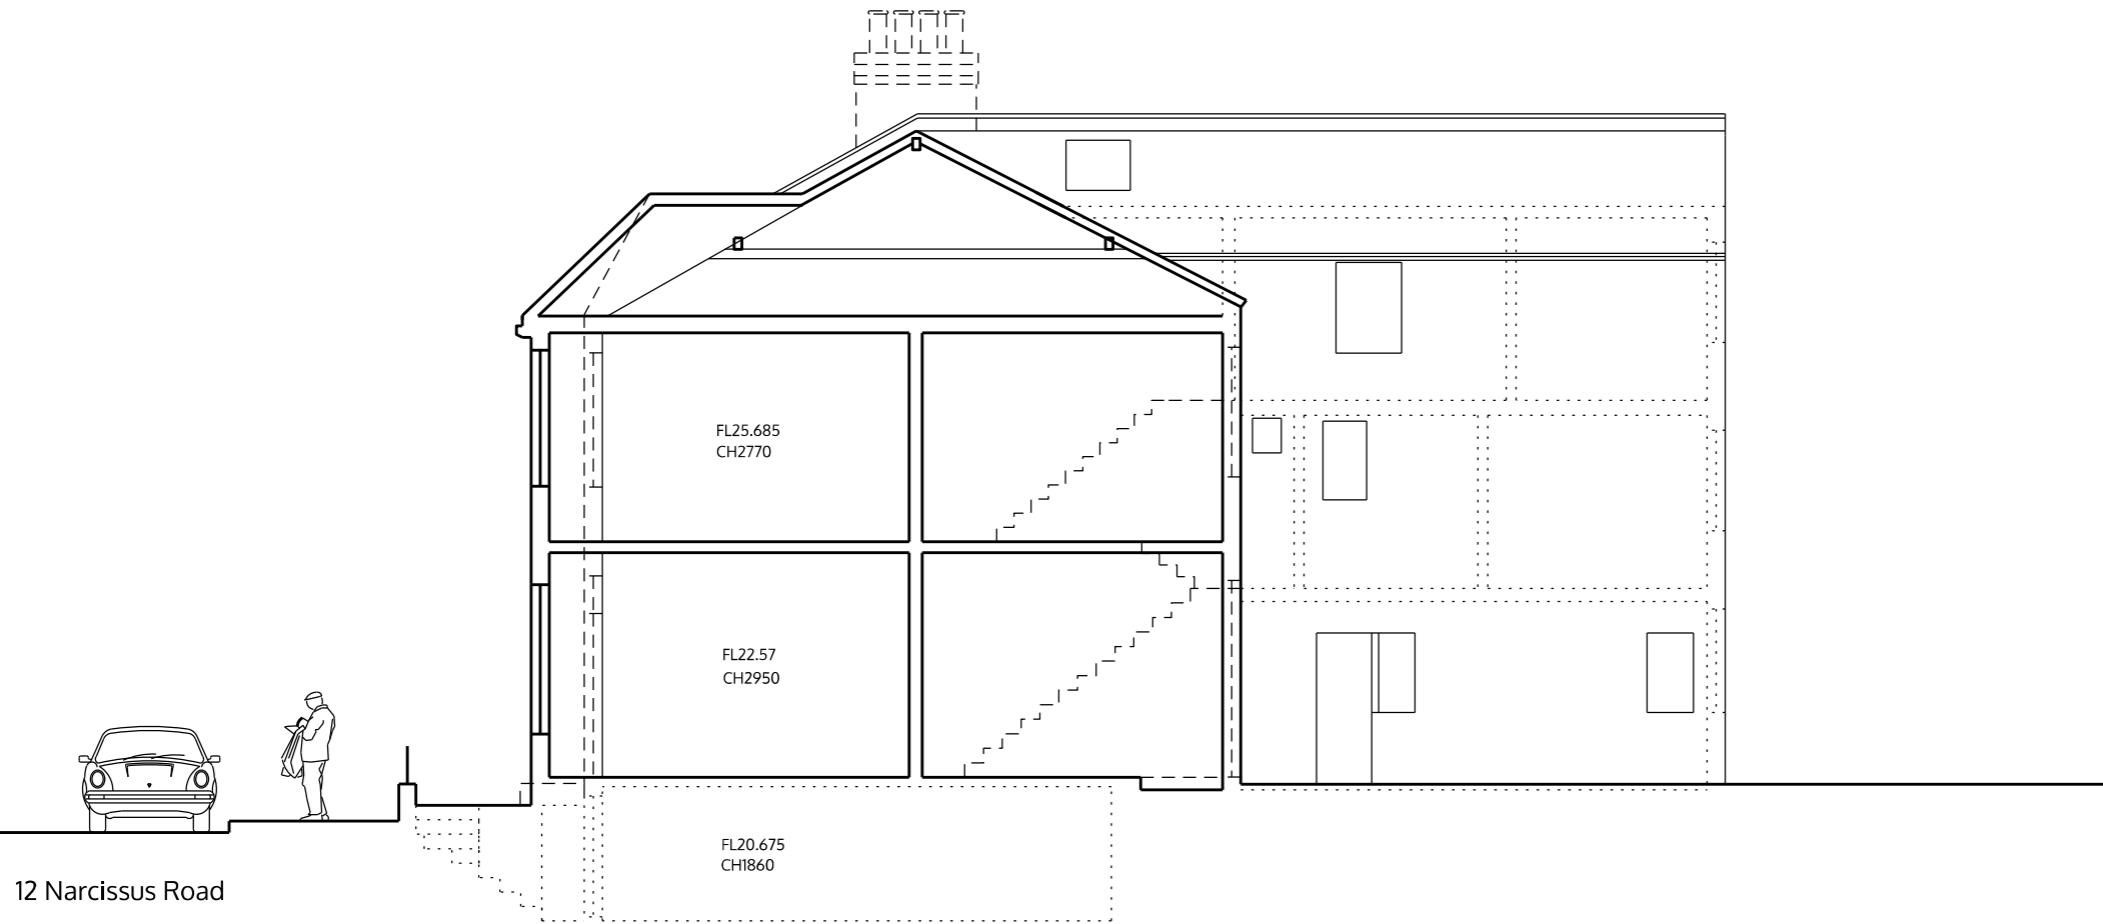

12 Narcissus Road

FL25.685  
CH2770

FL22.57  
CH2950

FL20.675  
CH1860

no. drawn date scale status  
 title  
 client  
 project  
 © ALL COPYRIGHTS RESERVED  
 m 0  
 1  
 2  
 3  
 4  
 5  
 ALL DIMENSIONS TO BE CHECKED ON SITE

spaceAgent

Architects and Designers  
 London-Heidelberg-Barcelona-Brussels  
 spaceAgent Architects Limited is a RIBA Chartered Practice

project  
 Extension of family home  
 12 Narcissus Road  
 London NW6 1TH

client  
 Jones / Gordon  
 12 Narcissus Road  
 London NW6 1TH

title  
 Section DD and roof plan  
 as existing

planning only

1:100 @A3  
 1:50 @A1

Jan 2014

mhamm

Section DD

NAR12\_E05c