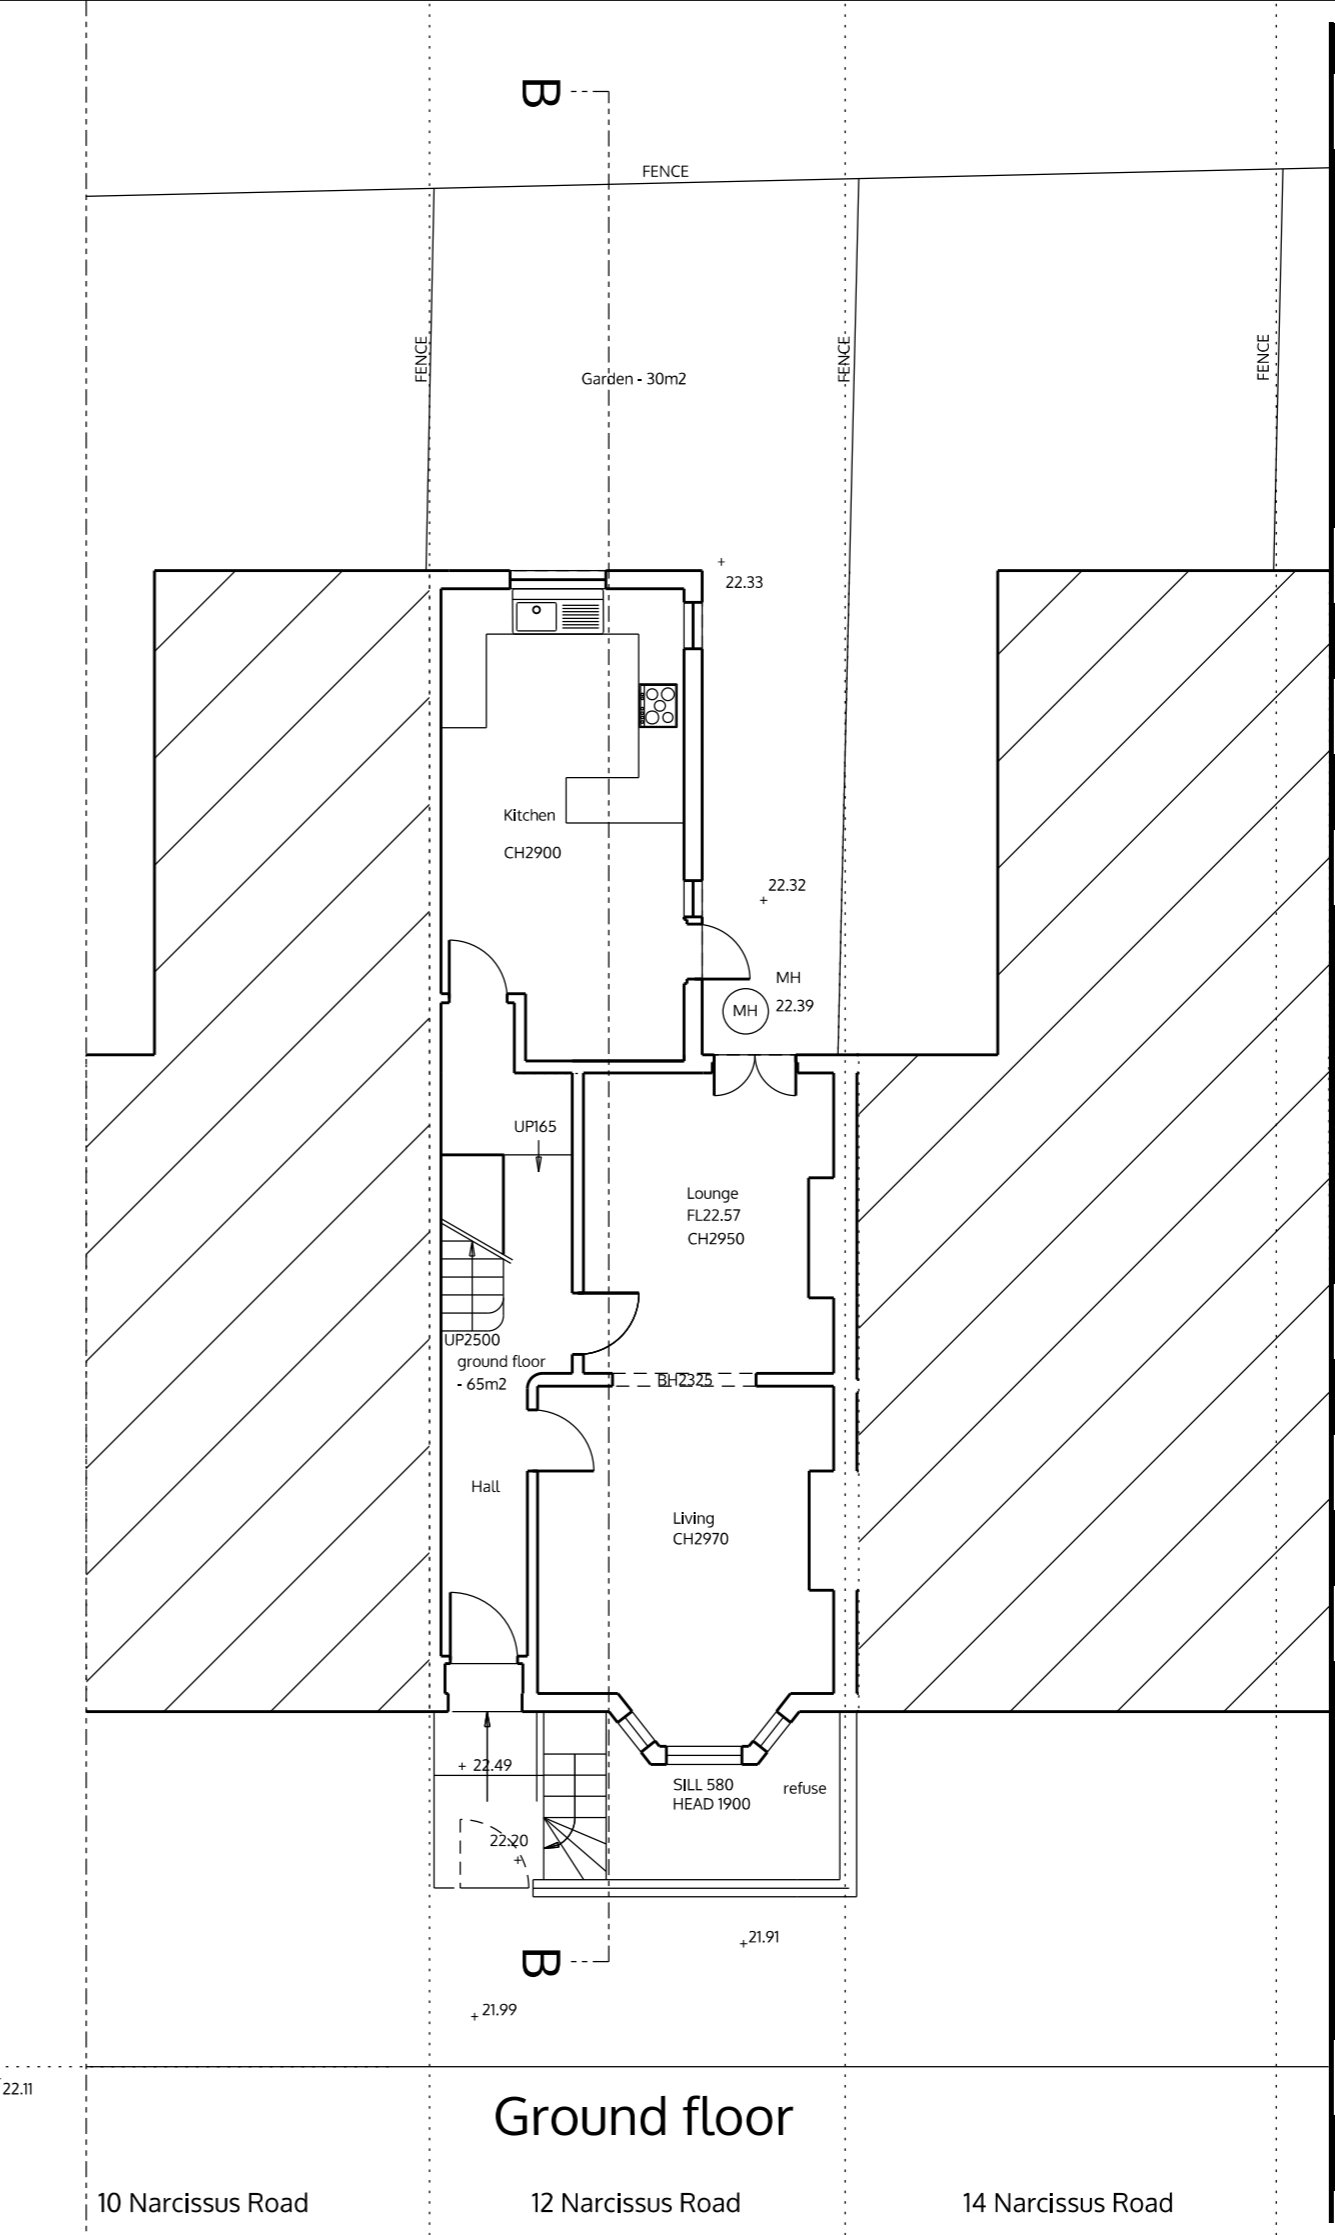


Basement



Ground floor

LEGEND

- demolition
- existing walls
- new walls
- No14 proposals

spaceAgent
Architects and Designers London-Heidelberg-Barcelona-Brussels
 mail@spaceagent.com spaceagent.com
 spaceAgent Architects Limited is a RIBA Chartered Practice

project Extension of family home
 12 Narcissus Road
 London NW6 1TH

client Jones and Gordon
 12 Narcissus Road
 London NW6 1TH

title Basement and ground floor
 as proposal

planning only	1:100 @A3
	1:50 @A1
	Dec 2013
drawn	mhamm

NAR12_P01h

no. drawn date scale status

© ALL COPYRIGHTS RESERVED

ALL DIMENSIONS TO BE CHECKED ON SITE

10 Narcissus Road 12 Narcissus Road 14 Narcissus Road 10 Narcissus Road 12 Narcissus Road 14 Narcissus Road

SILL 760
HEAD 1330

Bedroom 3
FL25.07
CH2390

Bathroom 2

SILL 1170
HEAD 1040

SILL 1790
HEAD 460

first floor
- 65m²

UP615

UP1870

Hall

Bedroom 2

Bedroom 1
FL25.685
CH2770

SILL 690
HEAD 1750

SILL 690
HEAD 1750

First floor

SILL 765
HEAD 1430

SILL 670
HEAD 1325

CH1735 +

FL27.555
CH2415

Bedroom 4

Bathroom 3

SILL 625
HEAD 1830

second floor
- 50m²

Hall

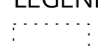
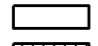
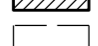

shower

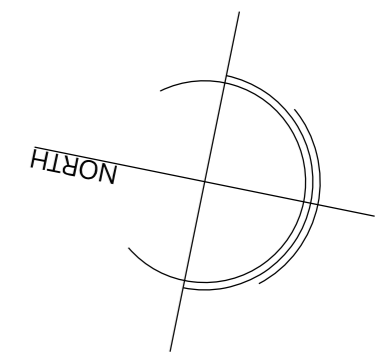
Bathroom 4

Storage

Bedroom 5

Second floor

- LEGEND
-  demolition
 -  existing walls
 -  new walls
 -  No14 proposals



no. drawn date scale status title client project © ALL COPYRIGHTS RESERVED m 0 1 2 3 4 5 ALL DIMENSIONS TO BE CHECKED ON SITE

spaceAgent 

Architects and Designers mail@spaceagent.com
 London-Heidelberg-Barcelona-Brussels spaceagent.com
 spaceAgent Architects Limited is a RIBA Chartered Practice

Extension of family home
 12 Narcissus Road
 London NW6 1TH

Jones and Gordon
 12 Narcissus Road
 London NW6 1TH

First and second floor
 as proposed

planning only	
	1:100 @A3 1:50 @A1
	Dec 2013
	mhamm

NAR12_P02h

10 Narcissus Road

12 Narcissus Road

14 Narcissus Road

10 Narcissus Road

12 Narcissus Road

14 Narcissus Road



14 Narcissus Road

12 Narcissus Road

Rear elevation

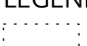
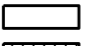
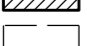

30.000m
28.000m
26.000m
24.000m
22.000m
20.000m



12 Narcissus Road

14 Narcissus Road

Front elevation

- LEGEND
-  demolition
 -  existing walls
 -  new walls
 -  No14 proposals

no. drawn date scale status title client project © ALL COPYRIGHTS RESERVED m 0 1 2 3 4 5 ALL DIMENSIONS TO BE CHECKED ON SITE

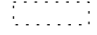
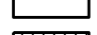
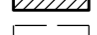
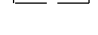
spaceAgent 
 Architects and Designers mail@spaceagent.com
 London-Heidelberg-Barcelona-Brussels spaceagent.com
 spaceAgent Architects Limited is a RIBA Chartered Practice

project Extension of family home
 12 Narcissus Road
 London NW6 1TH

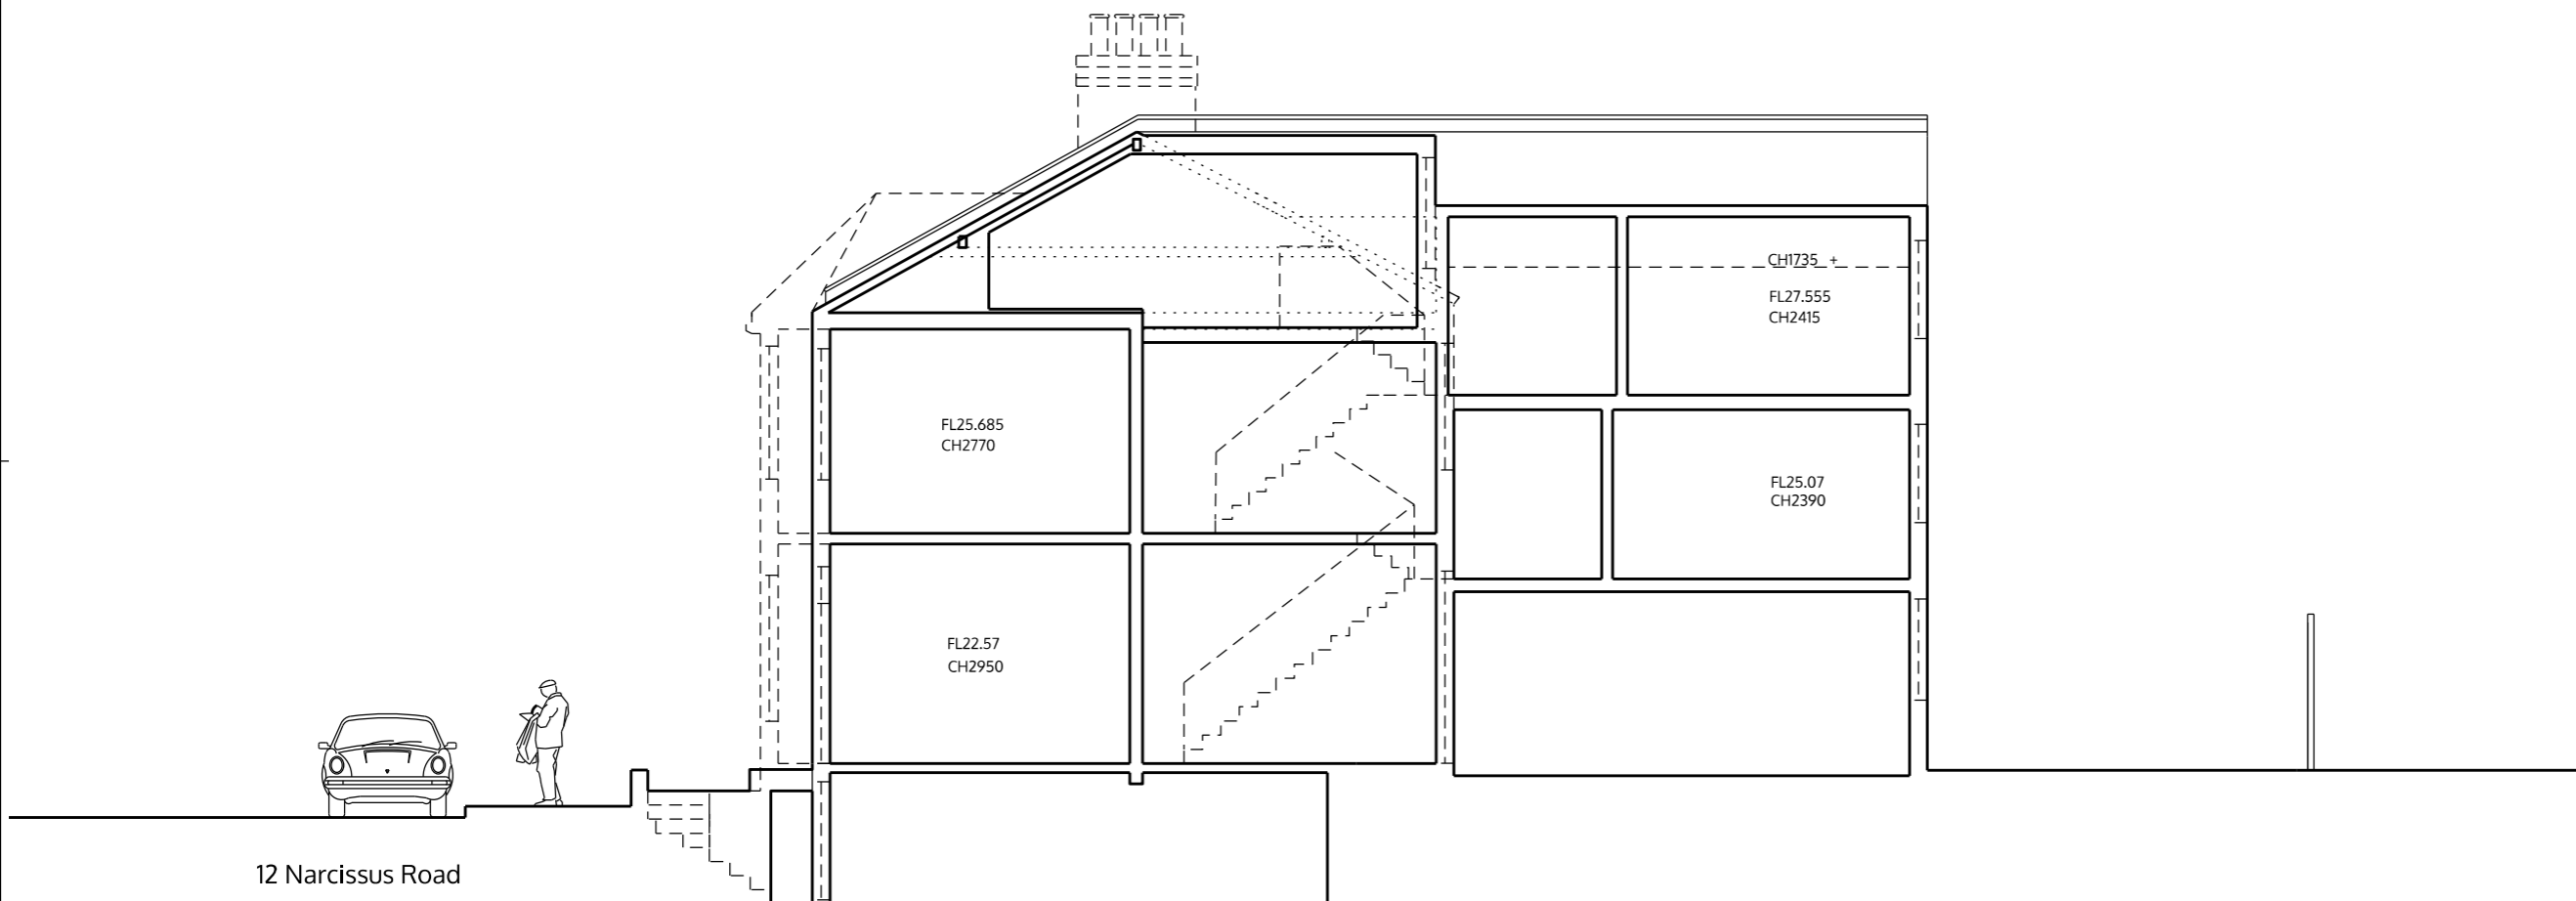
client Jones and Gordon
 12 Narcissus Road
 London NW6 1TH

title Main elevations
 as proposed

planning only	
	1:100 @A3 1:50 @A1
	Dec 2013
	mhamm
NAR12_P03h	

- LEGEND
-  demolition
 -  existing walls
 -  new walls
 -  No14 proposals

no. drawn date scale status title client project ALL DIMENSIONS TO BE CHECKED ON SITE



spaceAgent 
 Architects and Designers mail@spaceagent.com
 London-Heidelberg-Barcelona-Brussels spaceagent.com
 spaceAgent Architects Limited is a RIBA Chartered Practice

project Extension of family home
 12 Narcissus Road
 London NW6 1TH

client Jones and Gordon
 12 Narcissus Road
 London NW6 1TH

title Section BB
 as proposed

planning only	
	1:100 @A3 1:50 @A1
	Dec 2013
	mhamm

Section BB

NAR12_P04h