



Basement

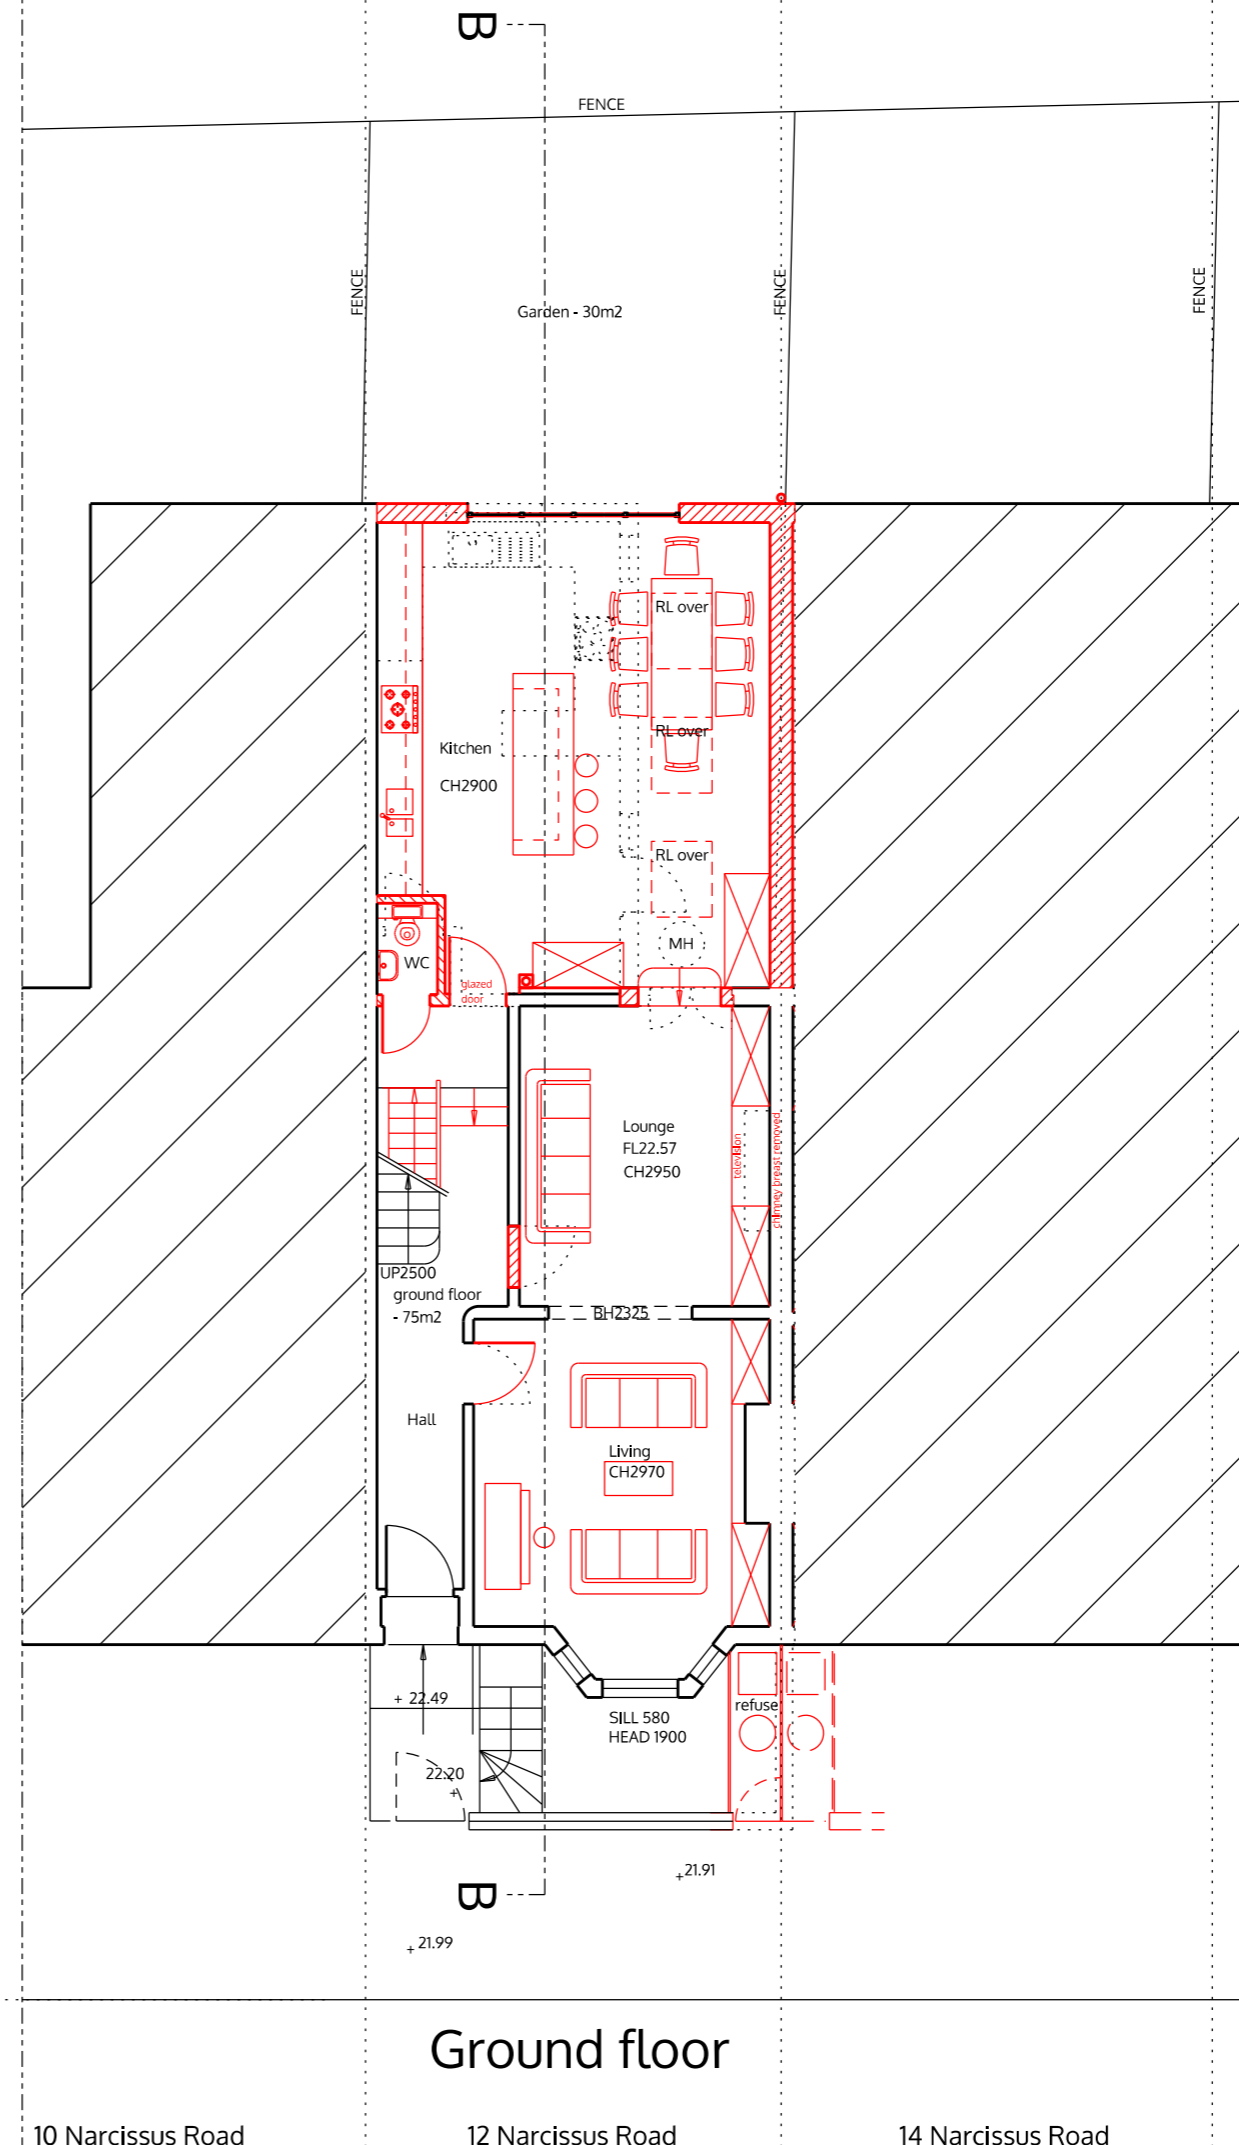

Ground floor

- LEGEND
- demolition
 - existing walls
 - new walls
 - No14 proposals

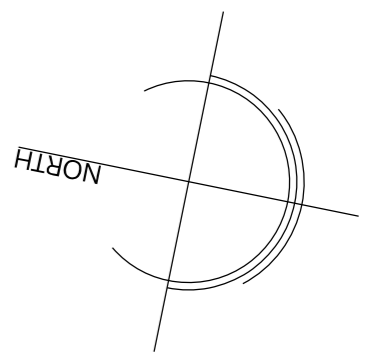

no. drawn date scale status title client project © ALL COPYRIGHTS RESERVED m 0 1 2 3 4 5 ALL DIMENSIONS TO BE CHECKED ON SITE

spaceAgent
Architects and Designers mail@spaceagent.com
 London-Heidelberg-Barcelona-Brussels spaceagent.com
 spaceAgent Architects Limited is a RIBA Chartered Practice

Extension of family home
 12 Narcissus Road
 London NW6 1TH

Jones and Gordon
 12 Narcissus Road
 London NW6 1TH

Basement and ground floor
 as proposal

planning only	
	1:100 @A3 1:50 @A1
	Dec 2013
	mhamm

NAR12_P01e

10 Narcissus Road


12 Narcissus Road

14 Narcissus Road


10 Narcissus Road

12 Narcissus Road

14 Narcissus Road

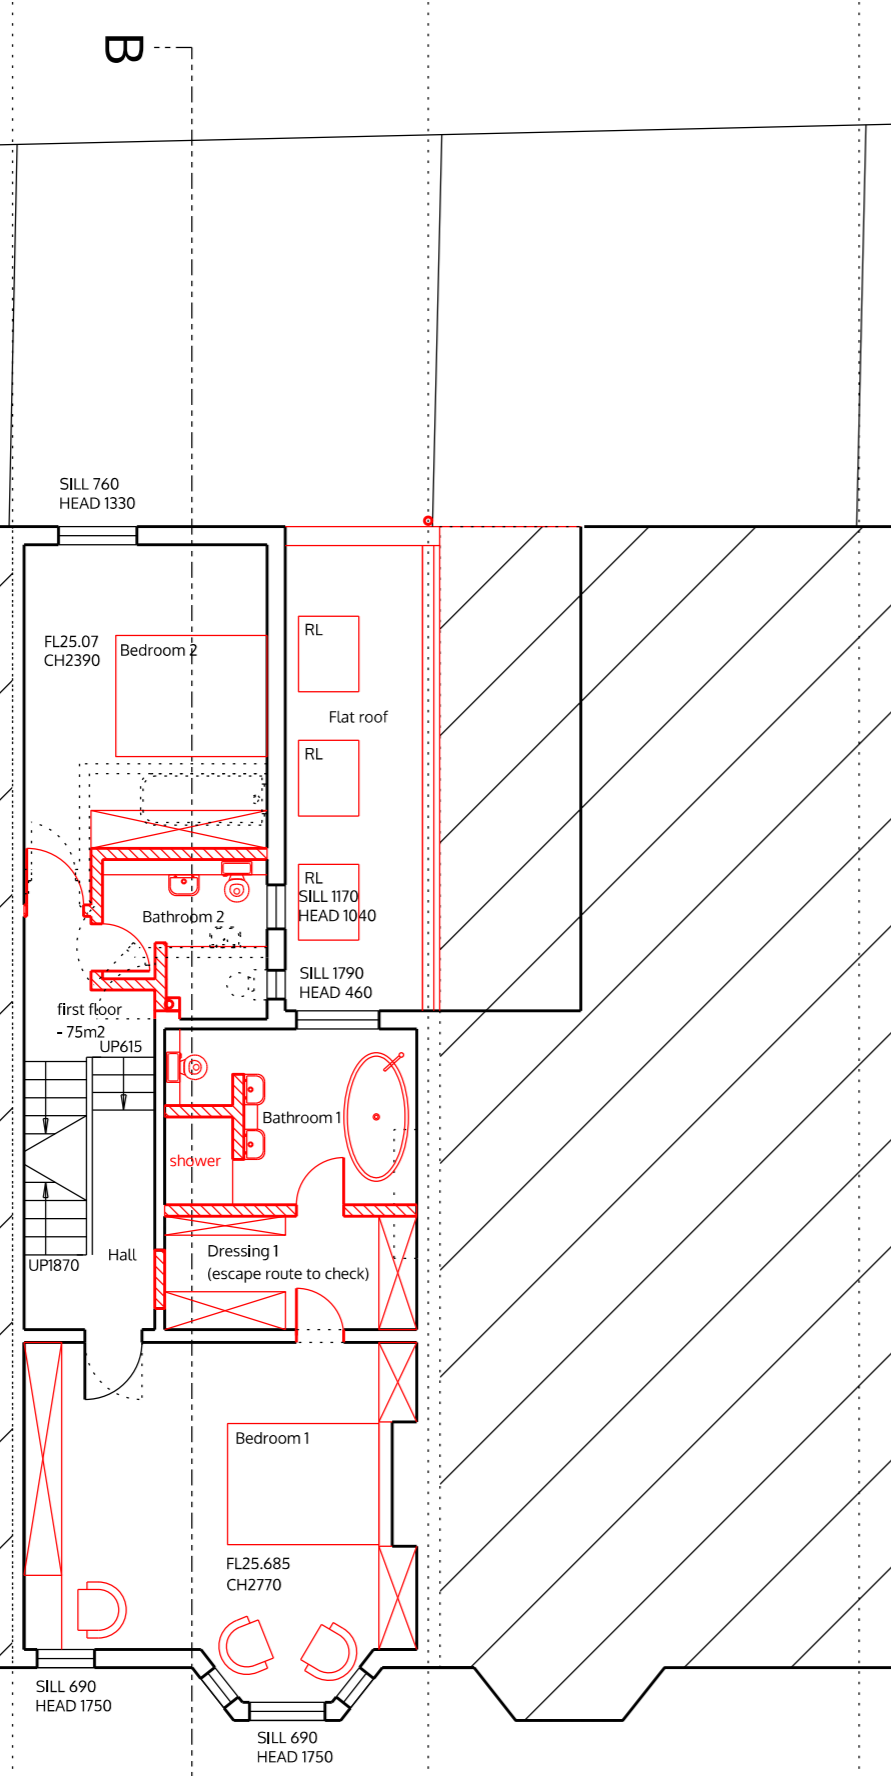


First floor

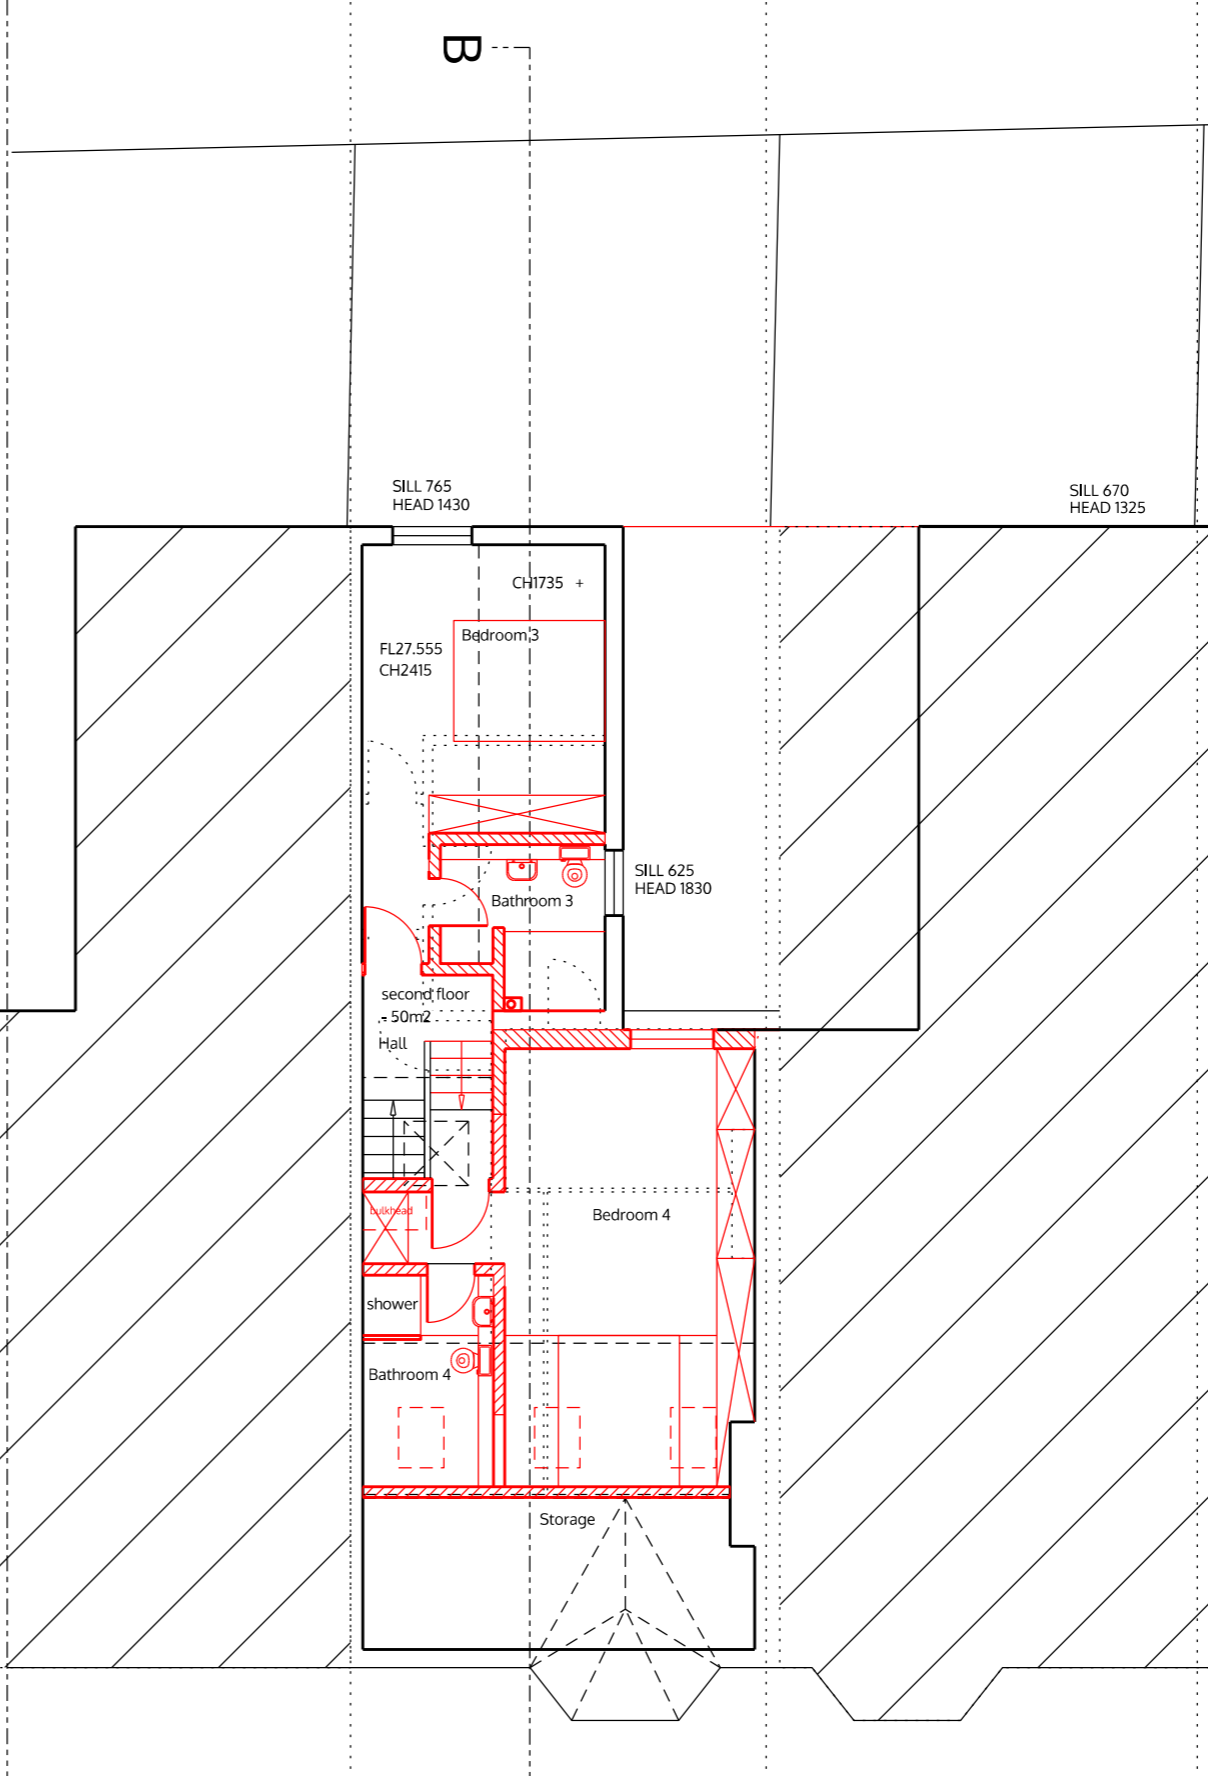

Second floor

- LEGEND
- demolition
 - existing walls
 - new walls
 - No14 proposals

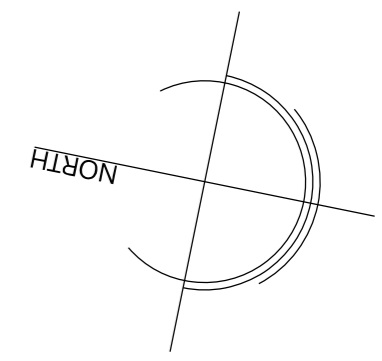

no. drawn date scale status title client project © ALL COPYRIGHTS RESERVED m10 1 2 3 4 5 ALL DIMENSIONS TO BE CHECKED ON SITE

spaceAgent
 Architects and Designers mail@spaceagent.com
 London-Heidelberg-Barcelona-Brussels spaceagent.com
 spaceAgent Architects Limited is a RIBA Chartered Practice

Extension of family home
 12 Narcissus Road
 London NW6 1TH

Jones and Gordon
 12 Narcissus Road
 London NW6 1TH

First and second floor
 as proposed

planning only	
	1:100 @A3 1:50 @A1
	Dec 2013
	mhamm
NAR12_P02e	

10 Narcissus Road

12 Narcissus Road

14 Narcissus Road

10 Narcissus Road

12 Narcissus Road





14 Narcissus Road



Rear elevation



Front elevation

 - LEGEND
-  demolition
 -  existing walls
 -  new walls
 -  No14 proposals

no. drawn date scale status title client project © ALL COPYRIGHTS RESERVED m 0 1 2 3 4 5 ALL DIMENSIONS TO BE CHECKED ON SITE





spaceAgent 
 Architects and Designers mail@spaceagent.com
 London-Heidelberg-Barcelona-Brussels spaceagent.com
 spaceAgent Architects Limited is a RIBA Chartered Practice

project Extension of family home
 12 Narcissus Road
 London NW6 1TH


client Jones and Gordon
 12 Narcissus Road
 London NW6 1TH

title Main elevations
 as proposed

planning only	
	1:100 @A3 1:50 @A1
	Dec 2013
	mhamm
NAR12_P03e	

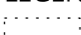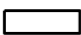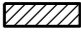- LEGEND**
-  demolition
 -  existing walls
 -  new walls
 -  No14 proposals

no. drawn date scale status title client project © ALL COPYRIGHTS RESERVED m 0 1 2 3 4 5 ALL DIMENSIONS TO BE CHECKED ON SITE

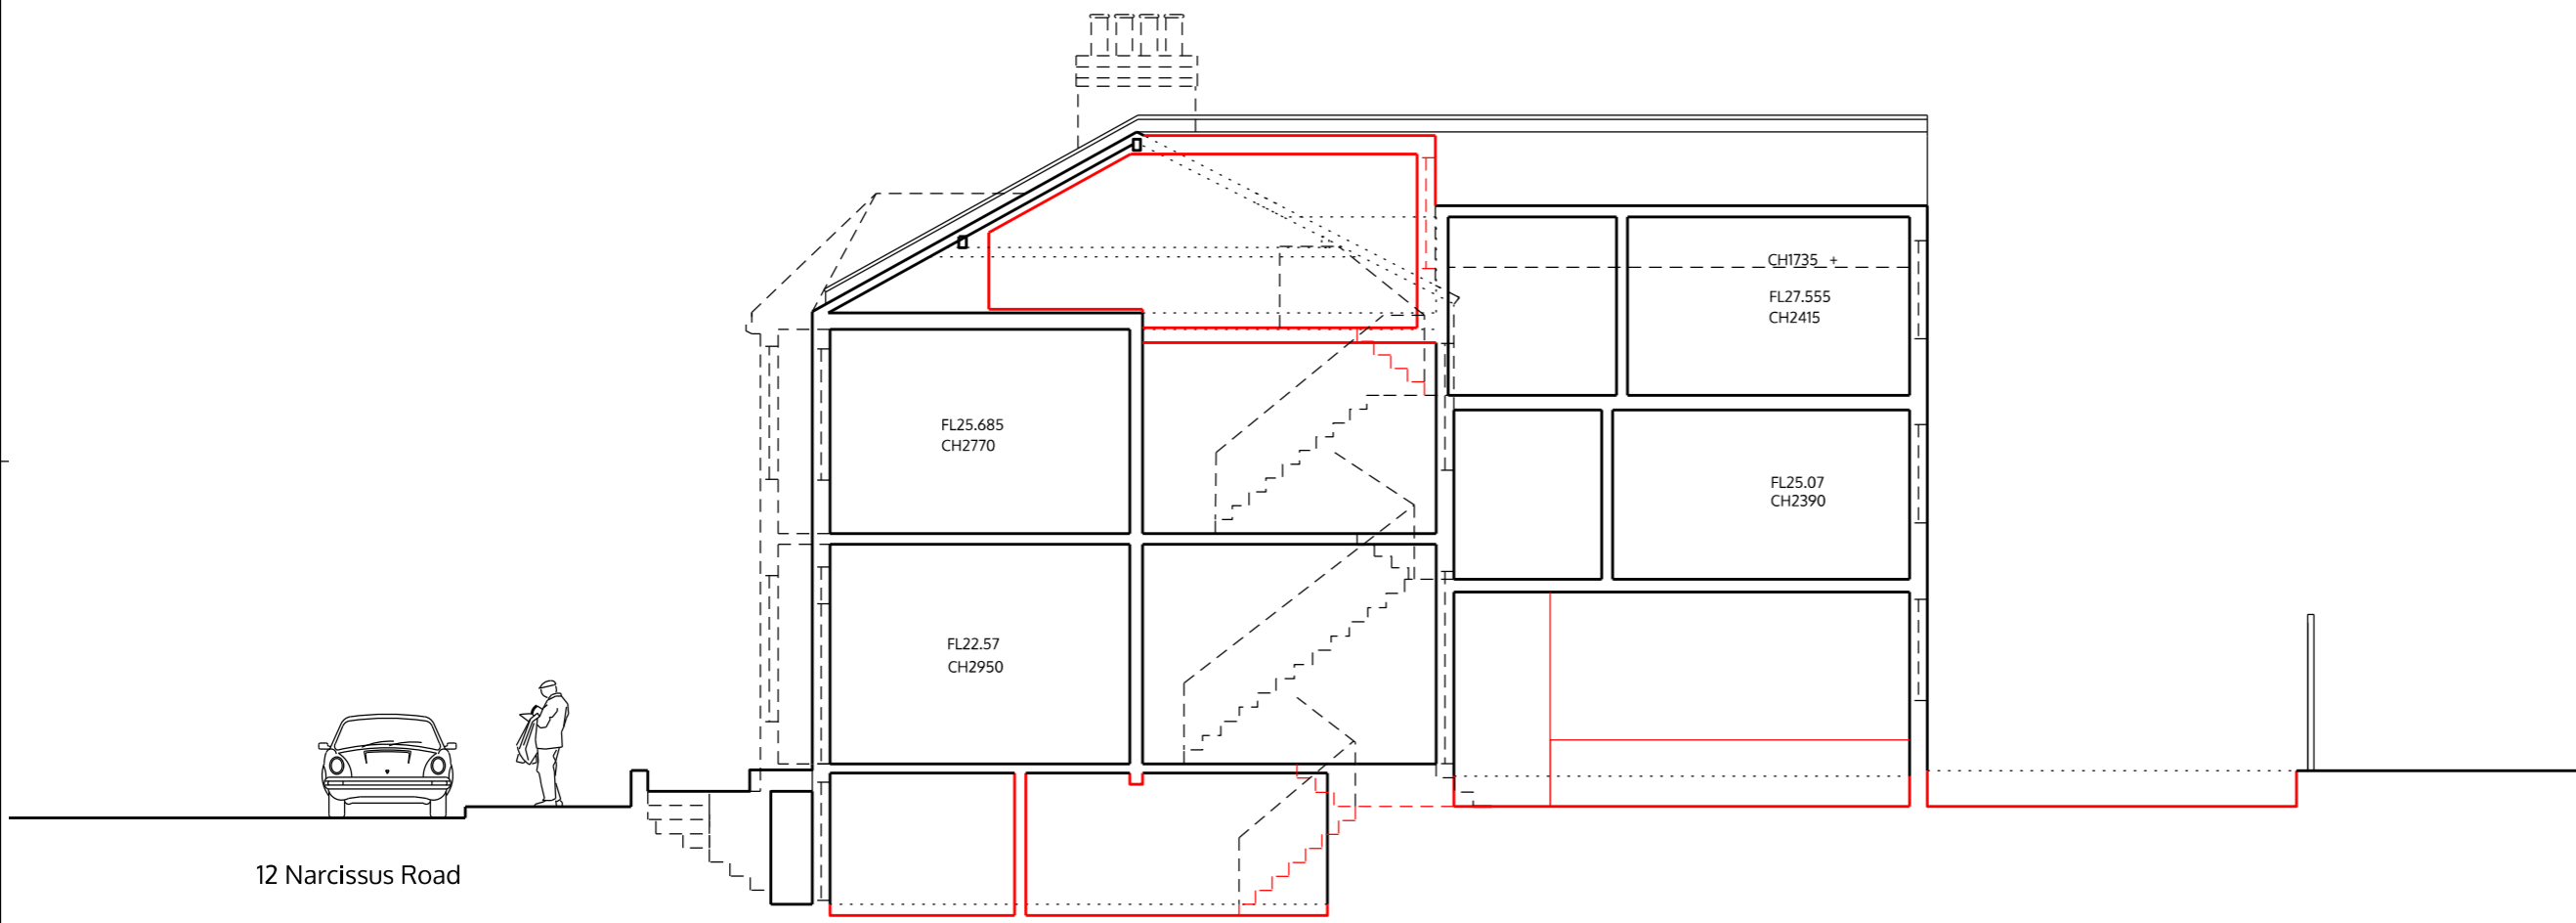

spaceAgent
 Architects and Designers mail@spaceagent.com
 London-Heidelberg-Barcelona-Brussels spaceagent.com
 spaceAgent Architects Limited is a RIBA Chartered Practice

project Extension of family home
 12 Narcissus Road
 London NW6 1TH

client Jones and Gordon
 12 Narcissus Road
 London NW6 1TH

title Section BB
 as proposed

planning only	
	1:100 @A3 1:50 @A1
	Dec 2013
	mhamm
NAR12_P04e	

Section BB