



First floor

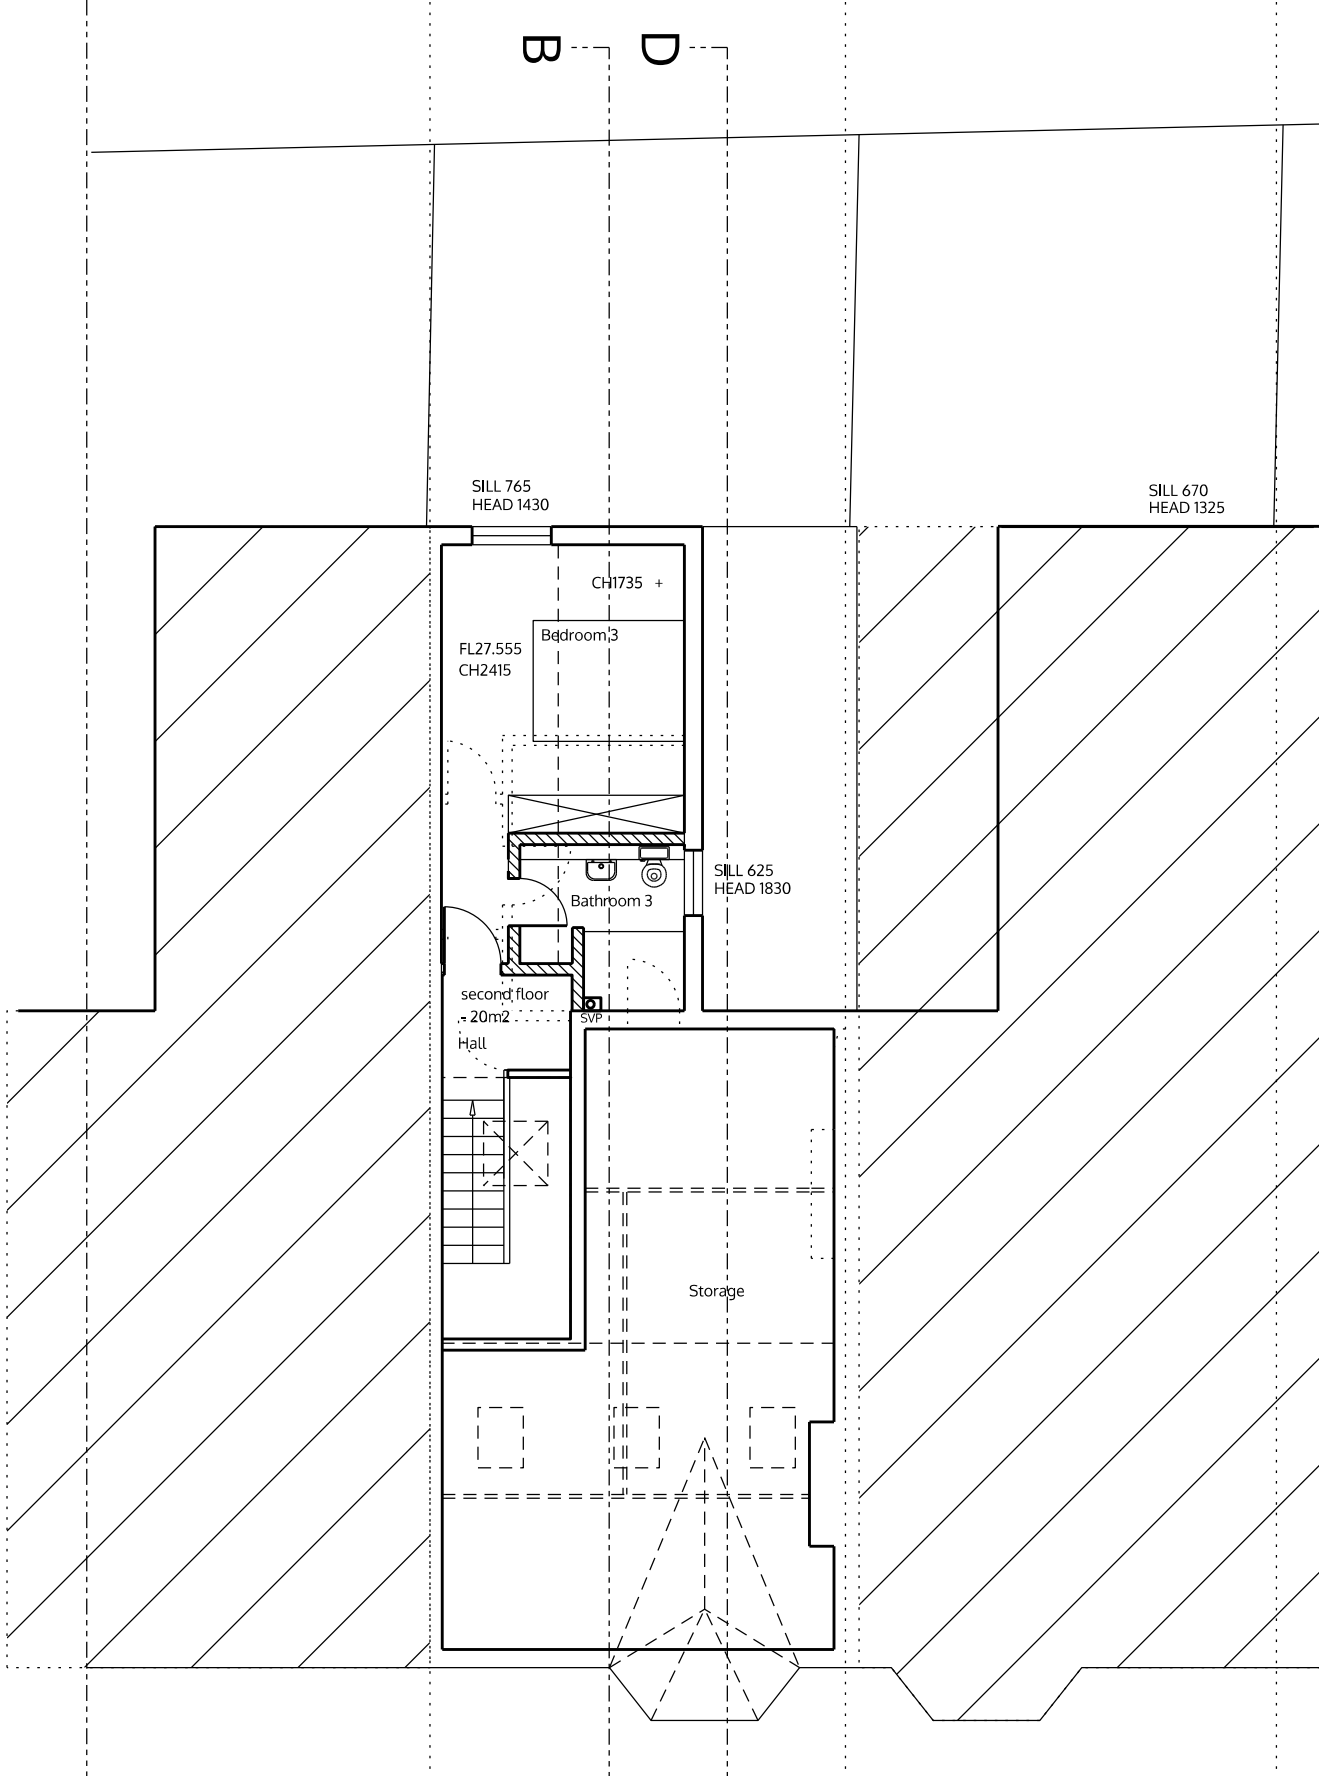

Second floor

- LEGEND
- demolition
 - existing walls
 - new walls

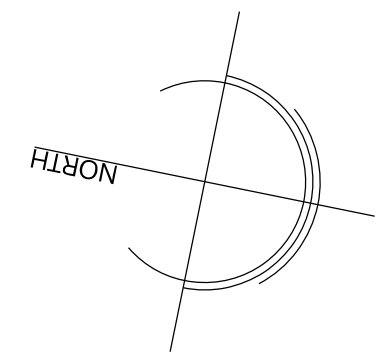

no. drawn date scale status title client project © ALL COPYRIGHTS RESERVED m 0 1 2 3 4 5 ALL DIMENSIONS TO BE CHECKED ON SITE

spaceAgent
 Architects and Designers mail@spaceagent.com
 London-Heidelberg-Barcelona-Brussels spaceagent.com
 spaceAgent Architects Limited is a RIBA Chartered Practice

Extension of family home
 12 Narcissus Road
 London NW6 1TH

Jones and Gordon
 12 Narcissus Road
 London NW6 1TH

First and second floor
 as proposed

planning only	
	1:100 @A3 1:50 @A1
	Jan 2014
	mhamm

NAR12_P02g2

10 Narcissus Road

12 Narcissus Road

14 Narcissus Road

10 Narcissus Road

12 Narcissus Road

14 Narcissus Road



Rear elevation



Front elevation

no. drawn date scale status title client project

© ALL COPYRIGHTS RESERVED m 0 1 2 3 4 5 ALL DIMENSIONS TO BE CHECKED ON SITE

LEGEND
 [dotted line] demolition
 [solid line] existing walls
 [hatched line] new walls

spaceAgent 
 Architects and Designers mail@spaceagent.com
 London-Heidelberg-Barcelona-Brussels spaceagent.com
 spaceAgent Architects Limited is a RIBA Chartered Practice

Extension of family home
 12 Narcissus Road
 London NW6 1TH

Jones and Gordon
 12 Narcissus Road
 London NW6 1TH

Main elevations
 as proposed

planning only	
	1:100 @A3 1:50 @A1
	Jan 2014
	mhamm
NAR12_P03g2	

LEGEND

- demolition
- existing walls
- new walls

no. drawn date scale status title client project

planning only	
	1:100 @A3 1:50 @A1
	Jan 2014
	mhamm
NAR12_P04g2	

© ALL COPYRIGHTS RESERVED

m 0 1 2 3 4 5

ALL DIMENSIONS TO BE CHECKED ON SITE

spaceAgent


Architects and Designers mail@spaceagent.com
 London-Heidelberg-Barcelona-Brussels spaceagent.com
 spaceAgent Architects Limited is a RIBA Chartered Practice

project Extension of family home
 12 Narcissus Road
 London NW6 1TH

client Jones and Gordon
 12 Narcissus Road
 London NW6 1TH


title Section BB
 as proposed

Section BB

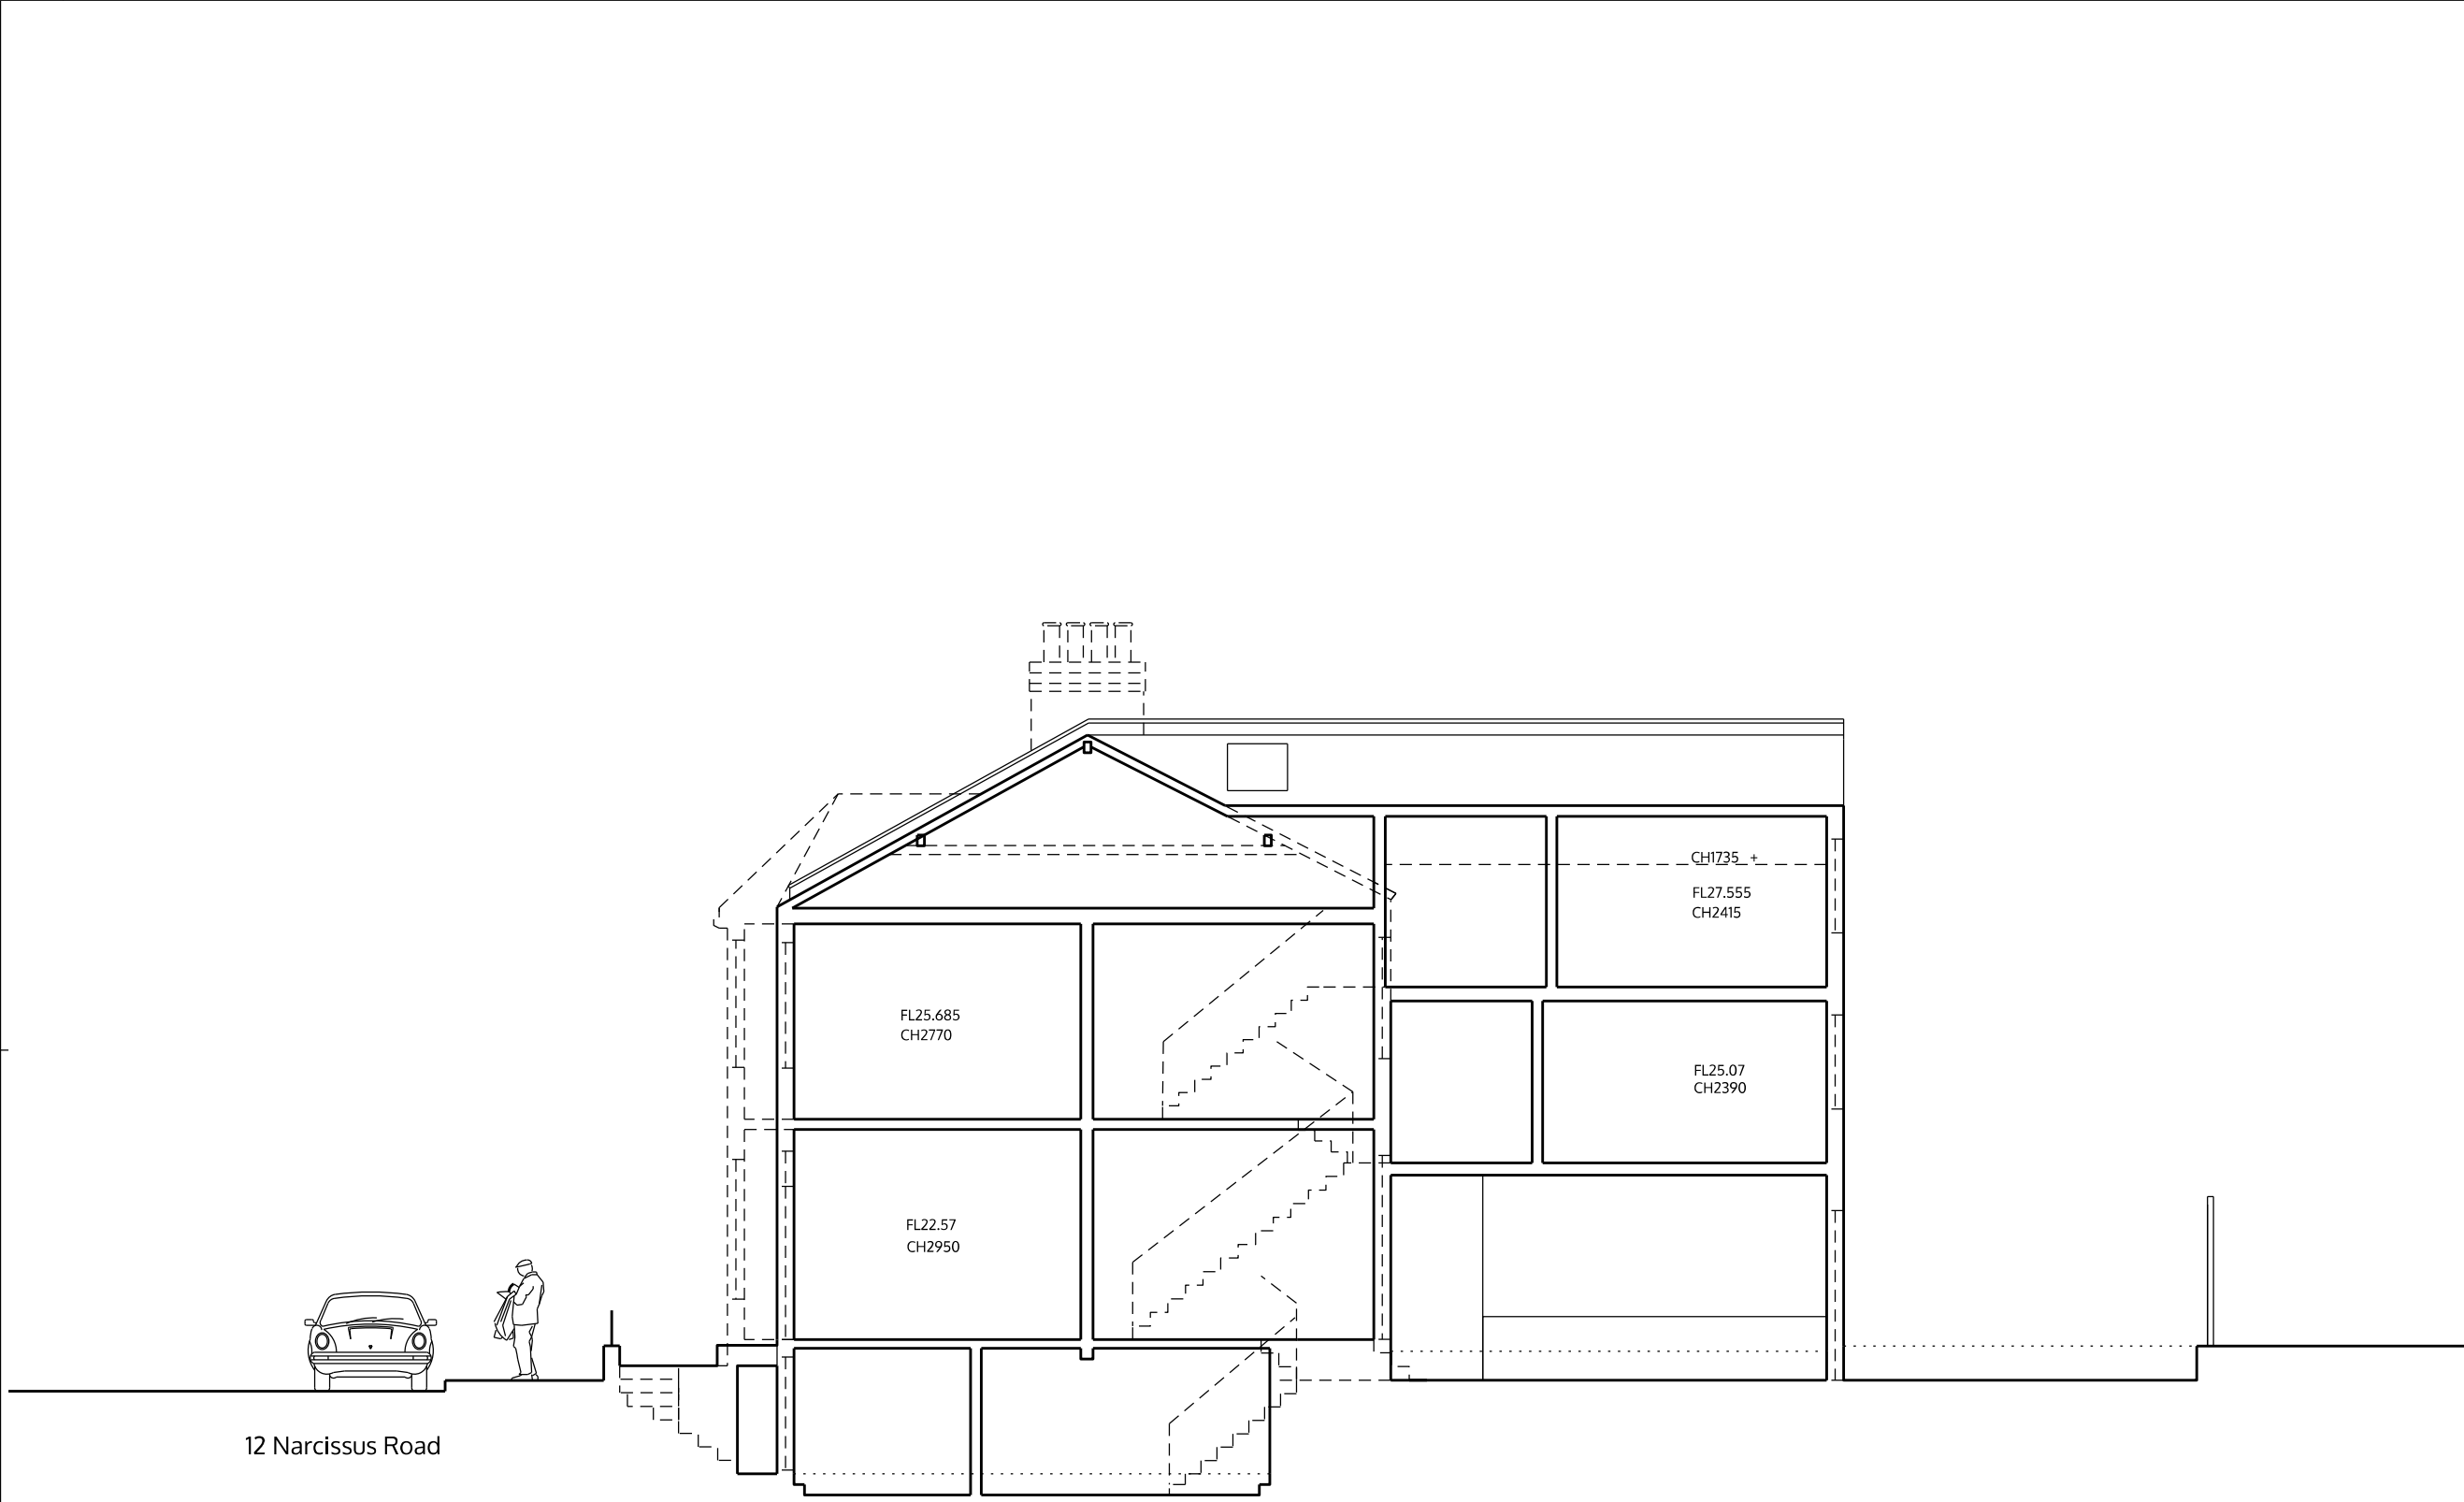


12 Narcissus Road


12 Narcissus Road

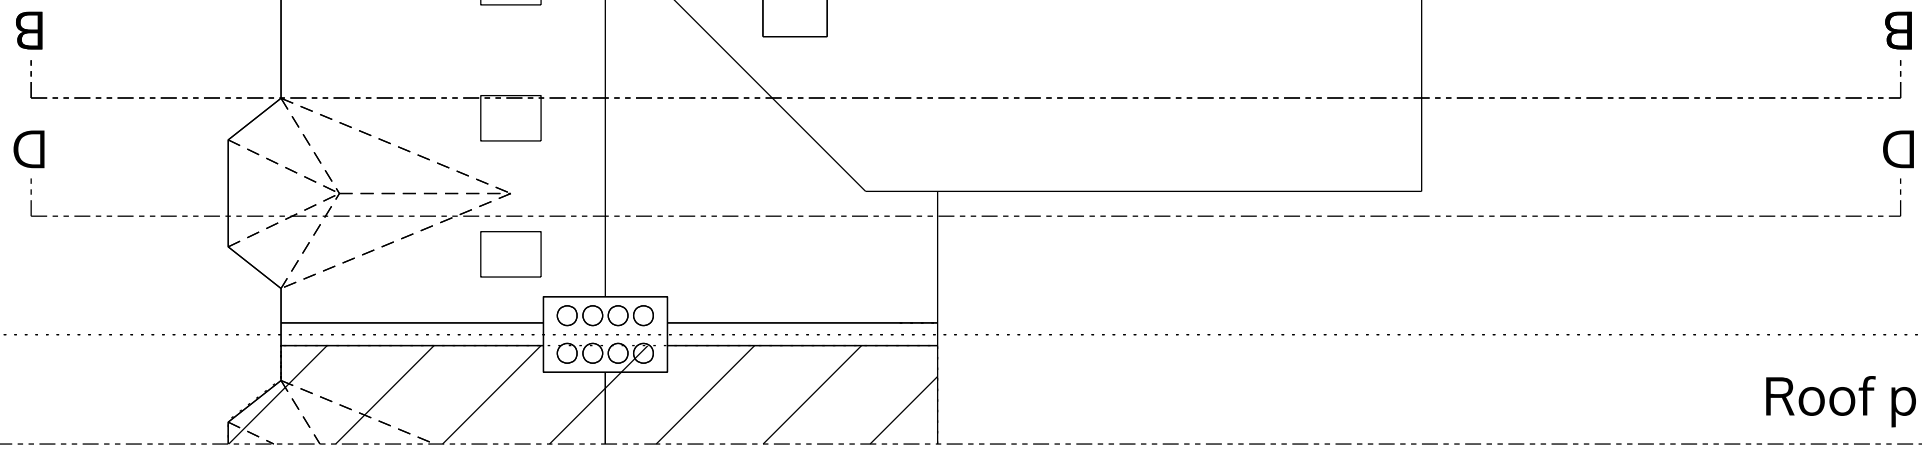

Roof plan

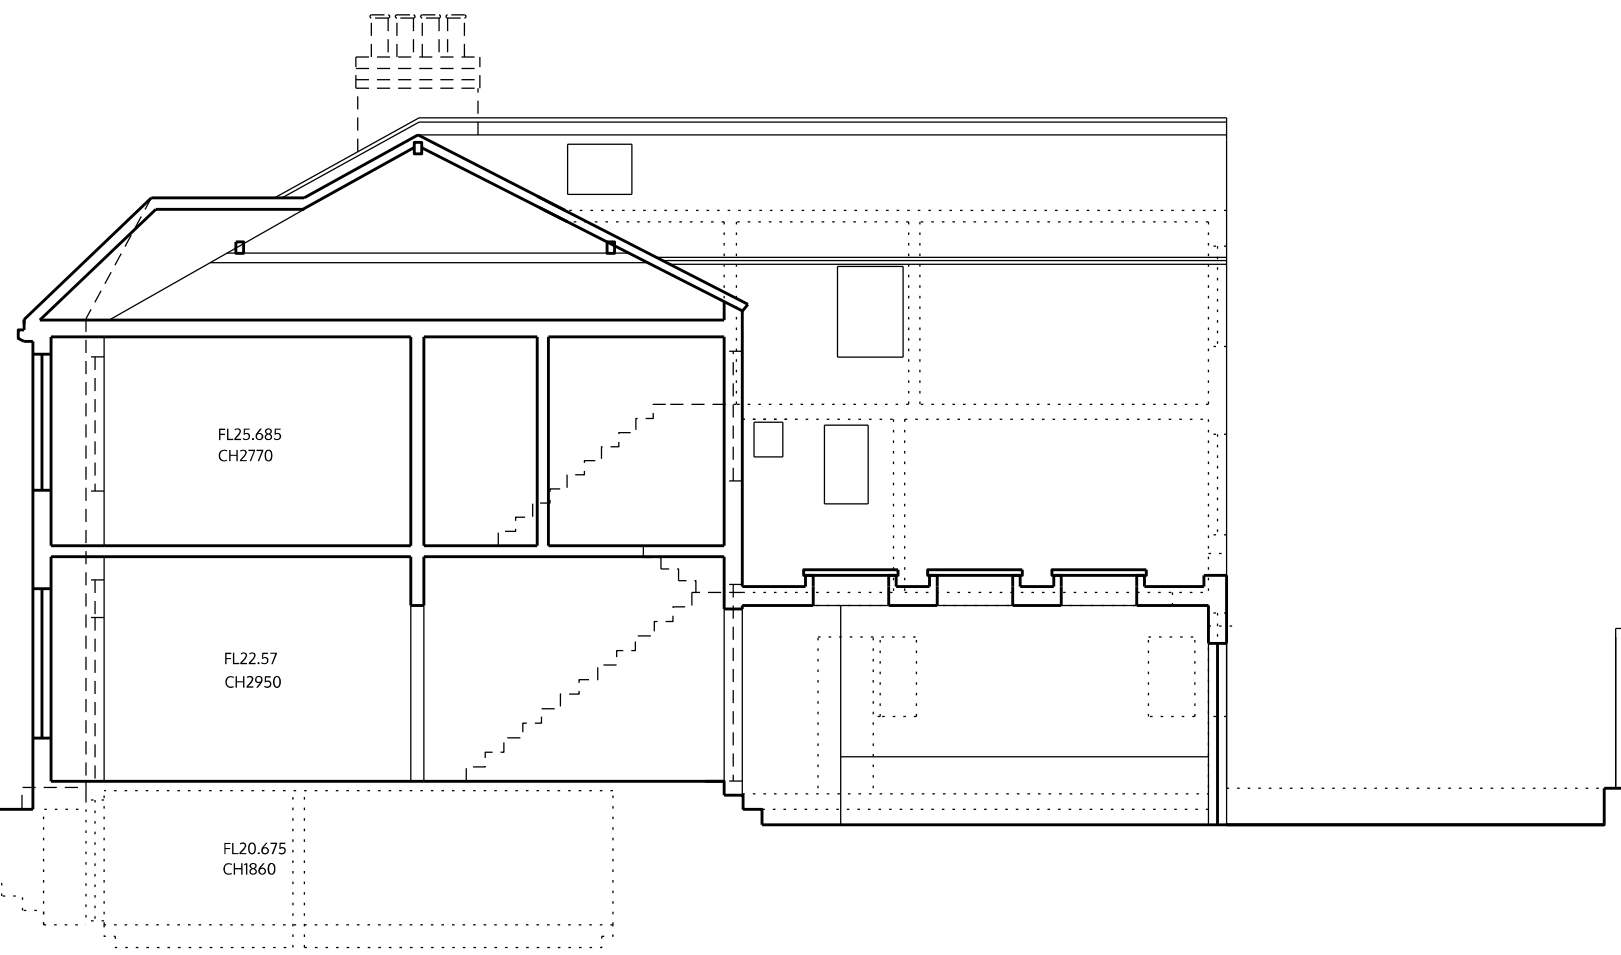

12 Narcissus Road

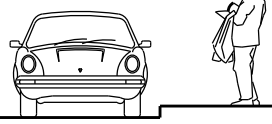

Section DD

LEGEND

- demolition
- existing walls
- new walls

© ALL COPYRIGHTS RESERVED

spaceAgent

Architects and Designers
 London-Heidelberg-Barcelona-Brussels
 spaceAgent Architects Limited is a RIBA Chartered Practice

mail@spaceagent.com
 spaceagent.com

project
 Extension of family home
 12 Narcissus Road
 London NW6 1TH

client
 Jones / Gordon
 12 Narcissus Road
 London NW6 1TH

title
 Section DD and roof plan
 as proposed

no.	drawn	date	scale	status	planning only	
					1:100 @A3	1:50 @A1
					Jan 2014	
					mhamm	
						NAR12_P05g2

ALL DIMENSIONS TO BE CHECKED ON SITE