


Basement

12 Narcissus Road

14 Narcissus Road

16 Narcissus Road

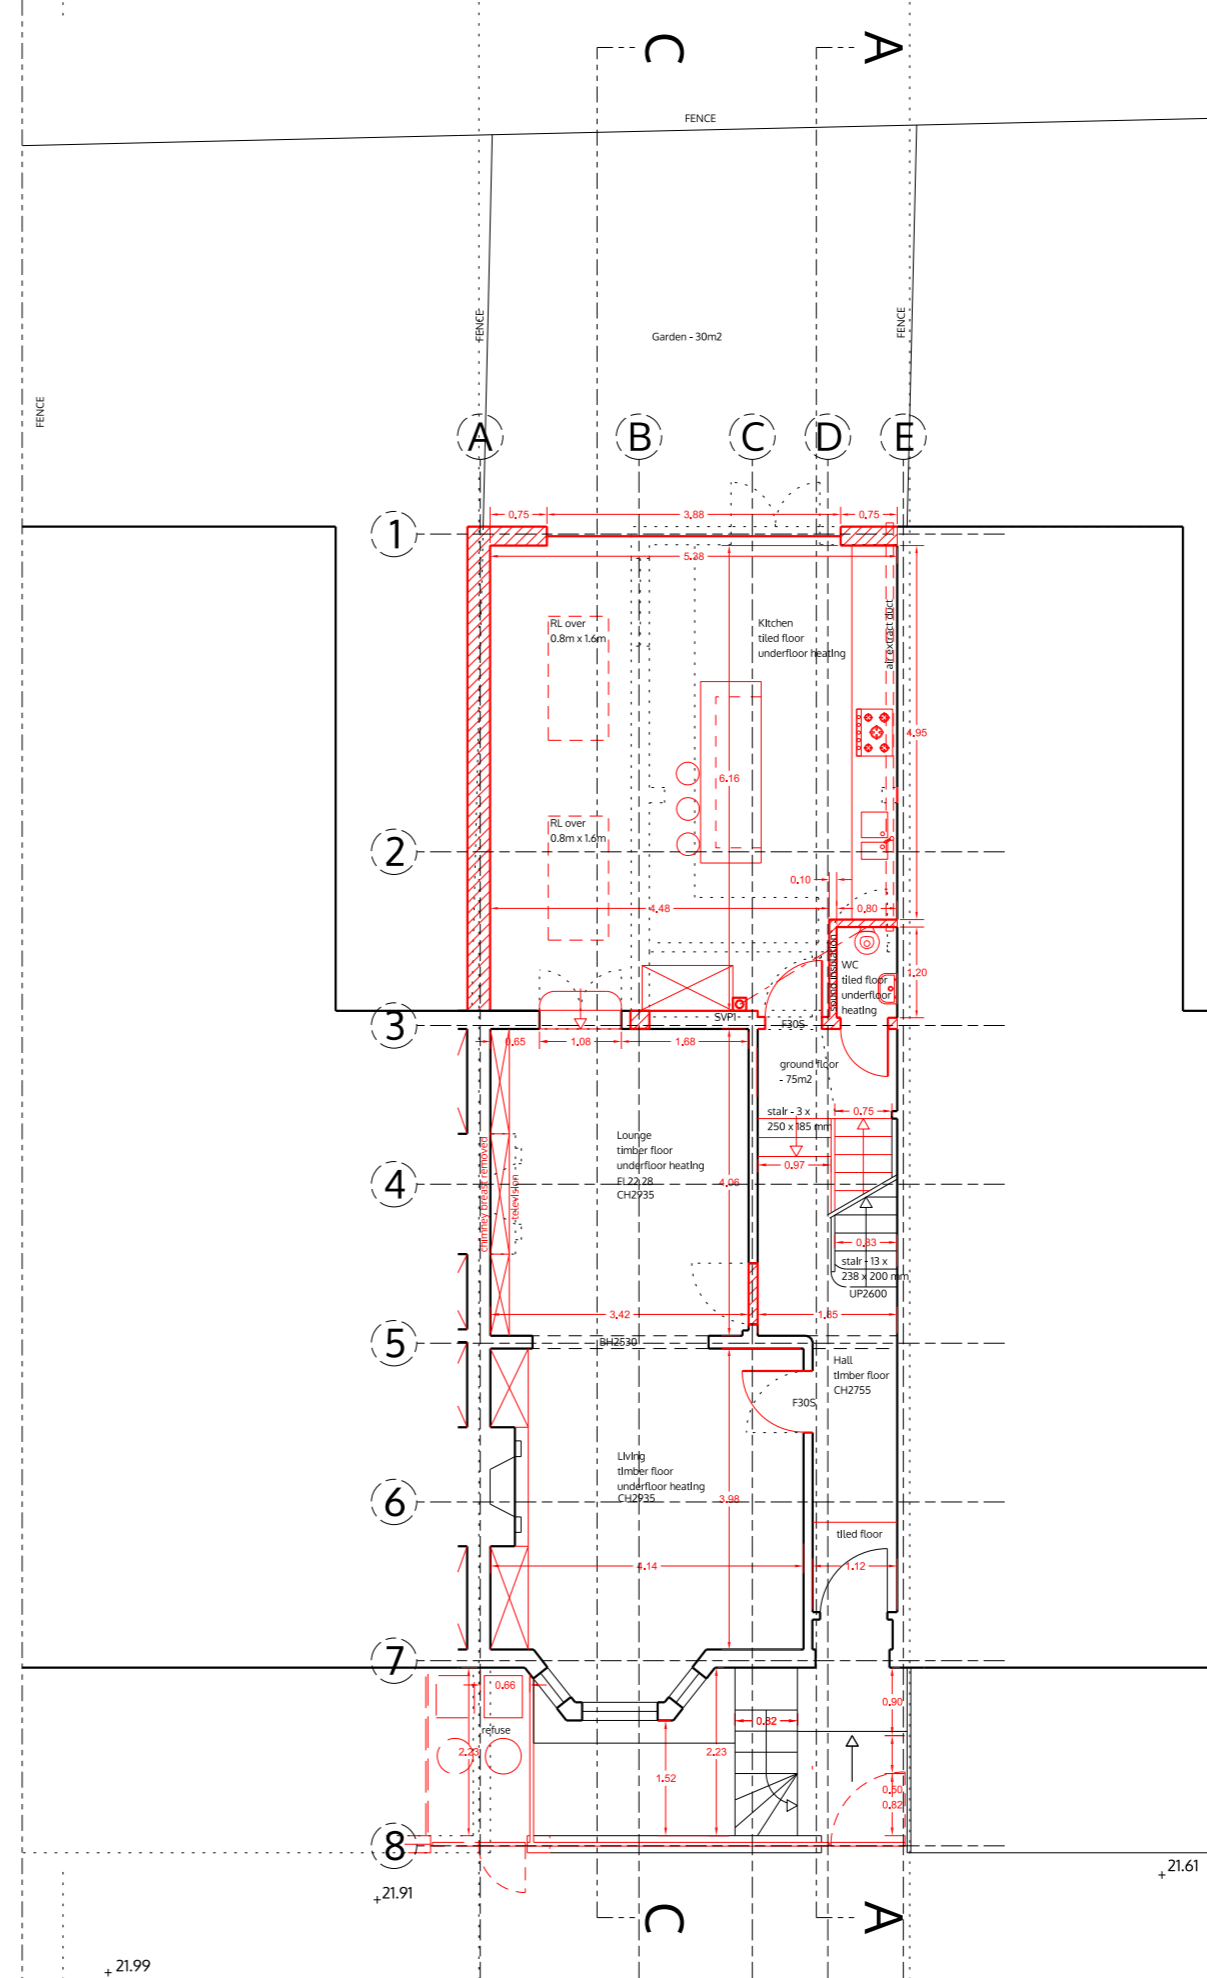

Ground floor

12 Narcissus Road

14 Narcissus Road

16 Narcissus Road

LEGEND
 [Dotted line] demolition
 [Solid line] existing walls
 [Red hatched] new walls
 Drainage, ventilation, fire protection and heating to check!
 This general arrangement plan is for reference only and subject to statutory approvals, i.e. planning, party wall award and building control

no. drawn date scale status title client project © ALL COPYRIGHTS RESERVED m 0 1 2 3 4 5 ALL DIMENSIONS TO BE CHECKED ON SITE



spaceAgent
 Architects and Designers mail@spaceagent.com
 London-Heidelberg-Barcelona-Brussels spaceagent.com
 spaceAgent Architects Limited is a RIBA Chartered Practice

Extension of family home
 14 Narcissus Road
 London NW6 1TH

Groat
 14 Narcissus Road
 London NW6 1TH

Basement and ground floor
 as proposed

DRAFT	
	1:100 @A3 1:50 @A1
	June 2014
	mhamm
NAR14_P01m	

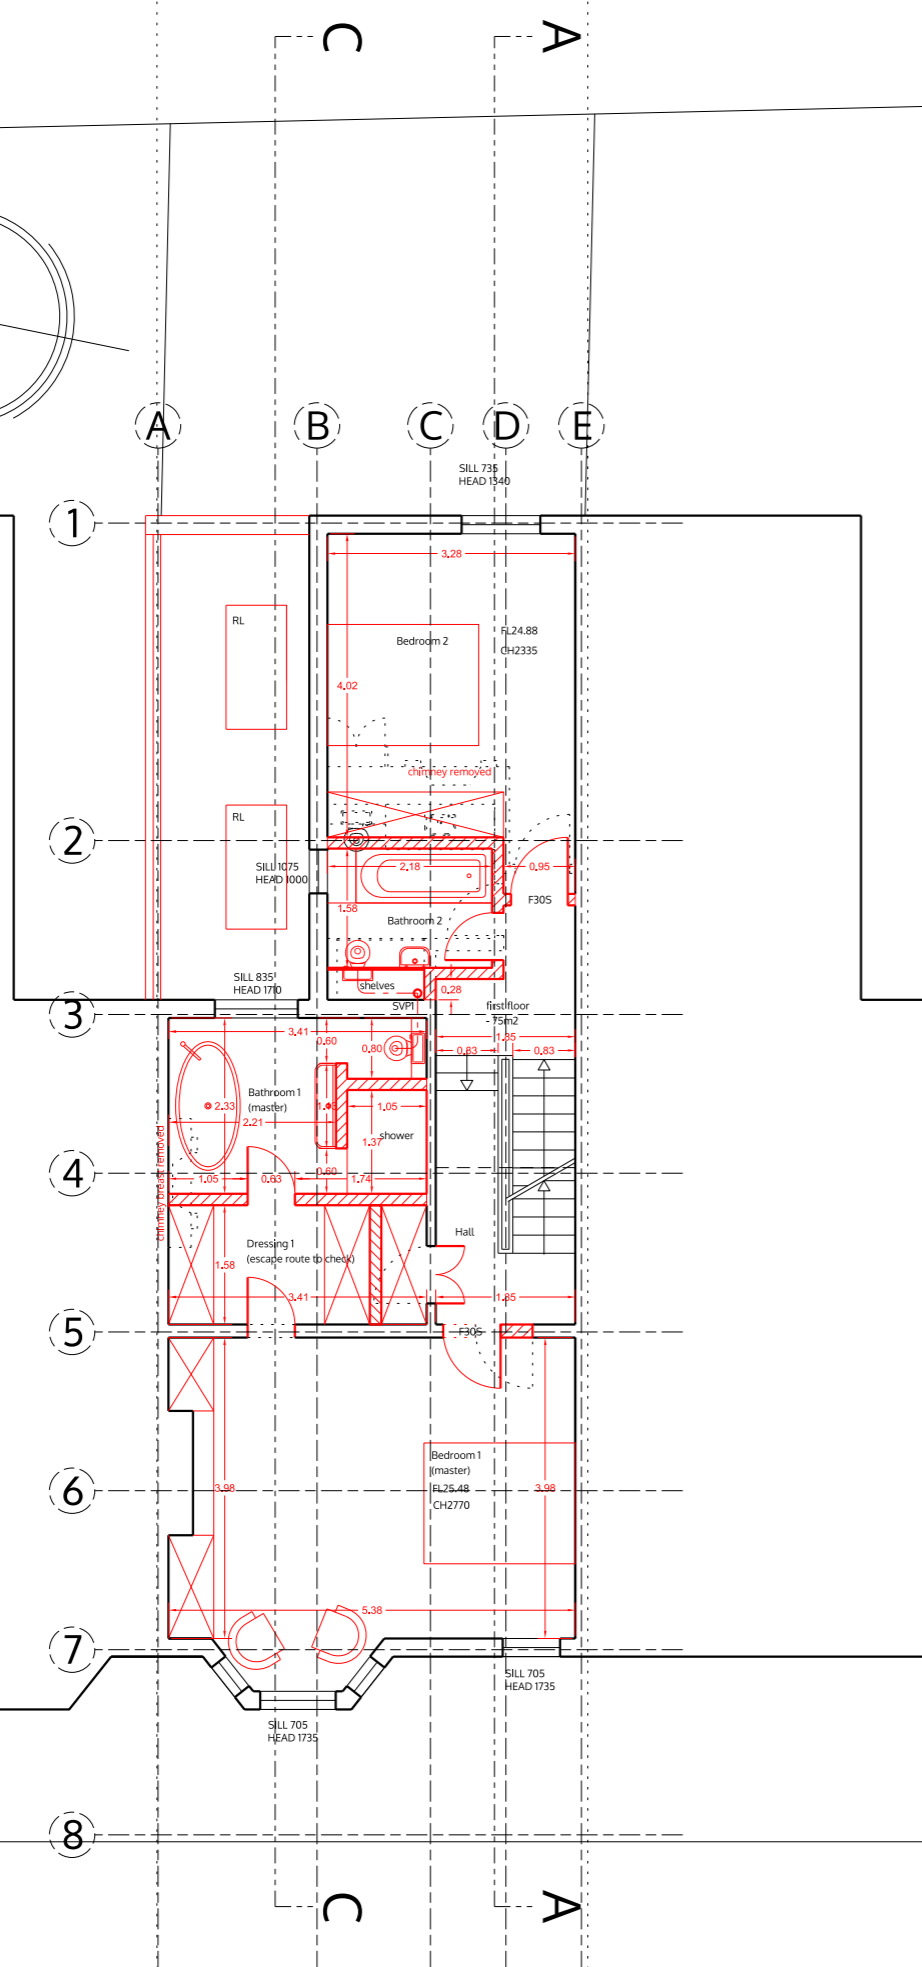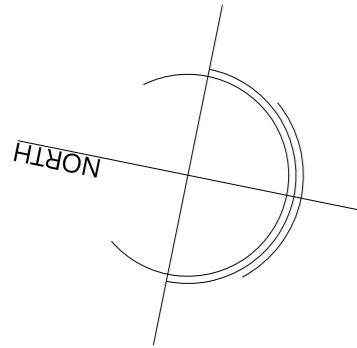


First floor

12 Narcissus Road

14 Narcissus Road

16 Narcissus Road

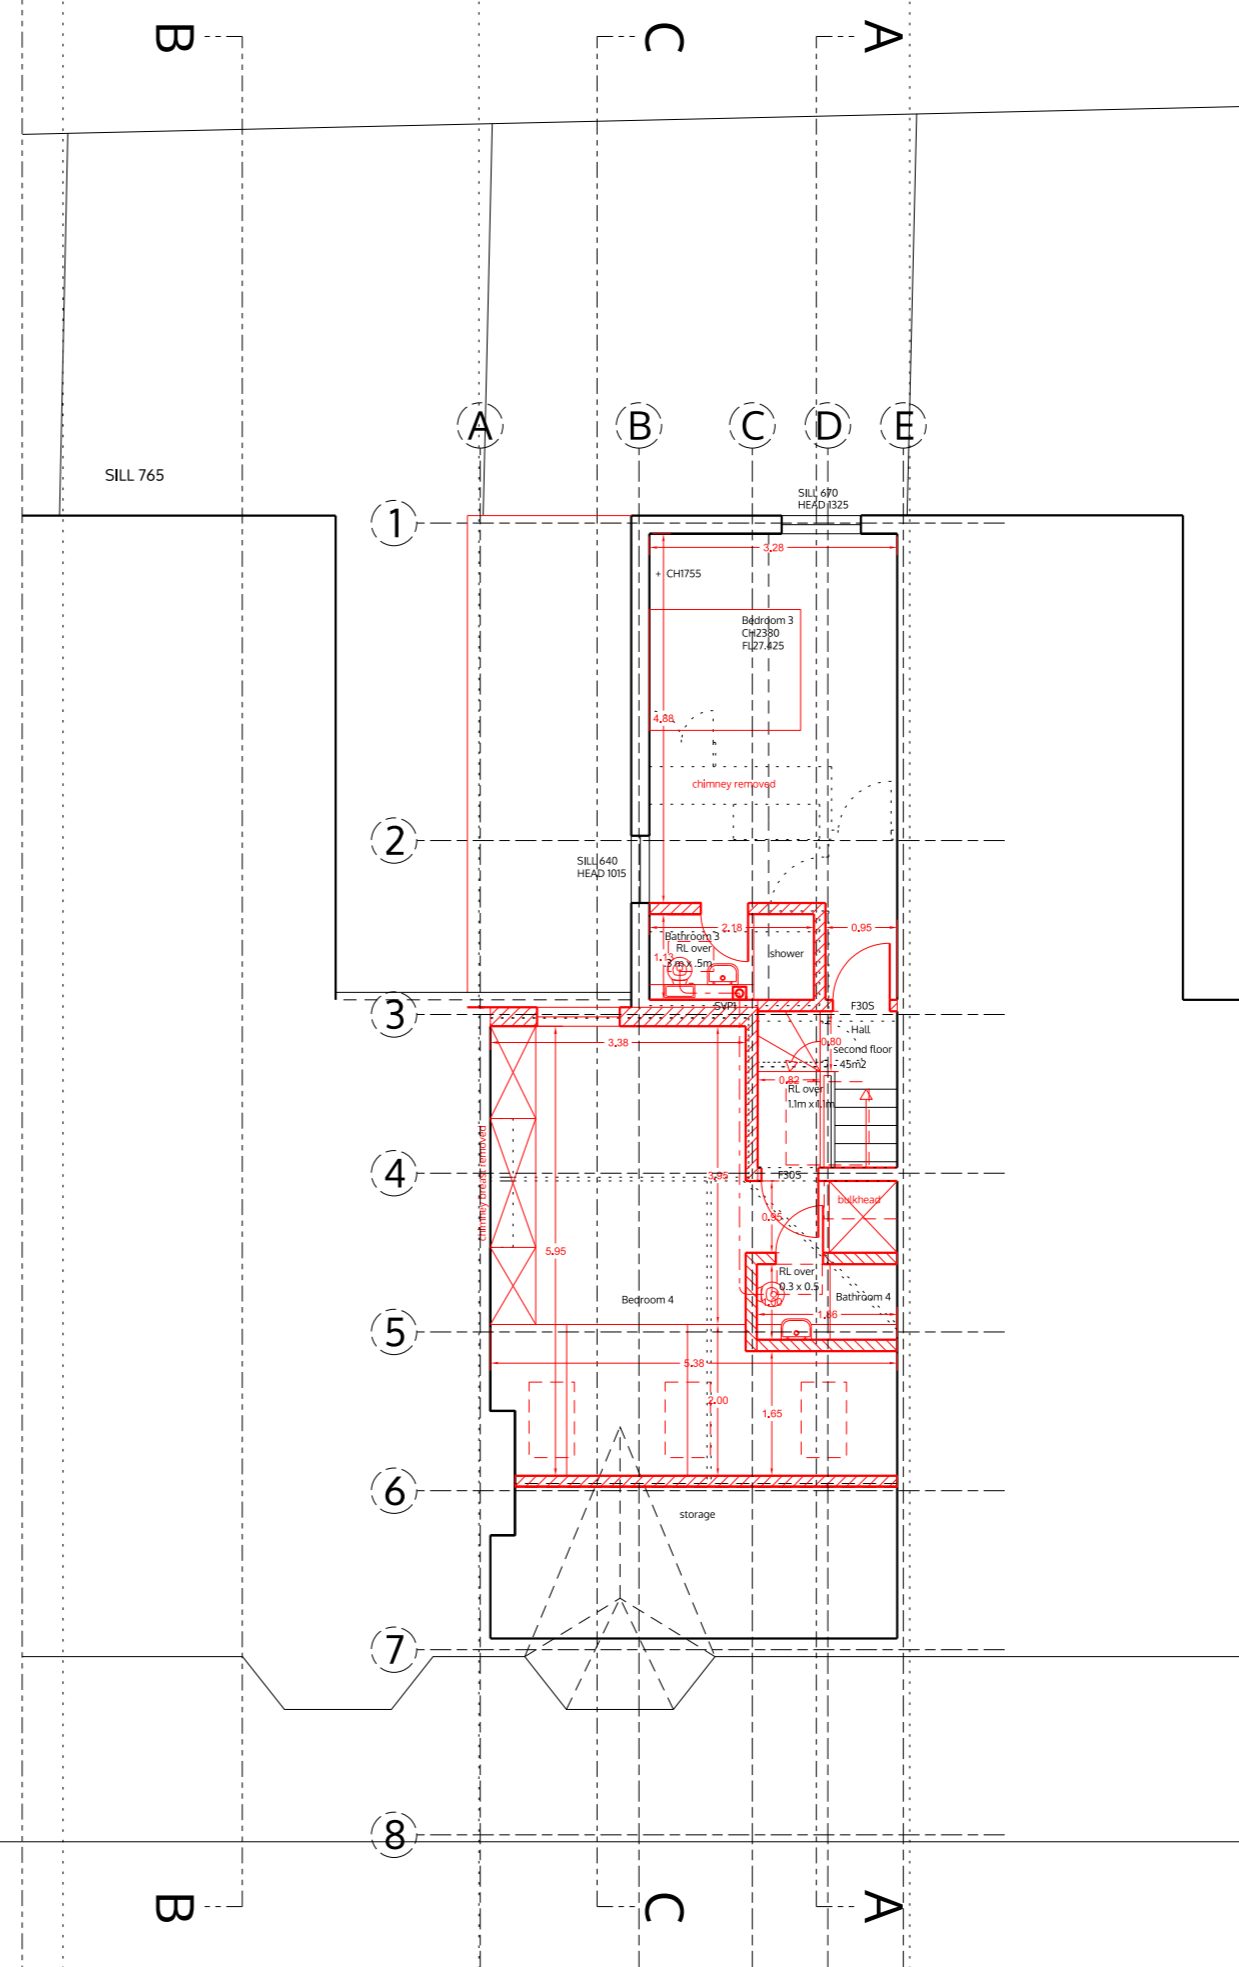

Second floor

12 Narcissus Road

14 Narcissus Road

16 Narcissus Road

LEGEND
 [Dashed line] demolition
 [Solid line] existing walls
 [Red hatched area] new walls
 Drainage, ventilation, fire protection and heating to check!

This general arrangement plan is for reference only and subject to statutory approvals, i.e. planning, party wall award and building control

no. drawn date scale status title client project

© ALL COPYRIGHTS RESERVED

Extension of family home
 14 Narcissus Road
 London NW6 1TH

Groat
 14 Narcissus Road
 London NW6 1TH

First and second floor
 as proposed

spaceAgent
 Architects and Designers
 London-Heidelberg-Barcelona-Brussels
 spaceAgent Architects Limited is a RIBA Chartered Practice

DRAFT	
	1:100 @A3 1:50 @A1
	June 2014
	mhamm
NAR14_P02m	



14 Narcissus Road

12 Narcissus Road

Rear elevation

30.000m
28.000m
26.000m
24.000m
22.000m
20.000m



12 Narcissus Road

14 Narcissus Road

Front elevation

LEGEND
 [dashed line] demolition
 [solid line] existing walls
 [red hatched] new walls
 Drainage, ventilation, fire protection and heating to check!
 This general arrangement plan is for reference only and subject to statutory approvals, i.e. planning, party wall award and building control

no. drawn date scale status title client project

5
4
3
2
1
m 0

© ALL COPYRIGHTS RESERVED

spaceAgent
 Architects and Designers mail@spaceagent.com
 London-Heidelberg-Barcelona-Brussels spaceagent.com
 spaceAgent Architects Limited is a RIBA Chartered Practice

Extension of family home
 14 Narcissus Road
 London NW6 1TH
 Groat
 14 Narcissus Road
 London NW6 1TH
 Main elevations
 as proposed

DRAFT	
	1:100 @A3 1:50 @A1
	June 2014
	mhamm
NAR14_P03m	

Rounded conversion table - in/ft to m:


4 in	0.10 m
6 in	0.15 m
8 in	0.20 m
10 in	0.25 m
1 ft	0.30 m
2 ft	0.60 m
3 ft	0.90 m
4 ft	1.20 m
5 ft	1.50 m
6 ft	1.80 m
7 ft	2.10 m
8 ft	2.40 m
10 ft	3.00 m
15 ft	4.60 m
20 ft	6.10 m

LEGEND

- demolition
- existing walls
- new walls

Drainage, ventilation, fire protection and heating to check!

This general arrangement plan is for reference only and subject to statutory approvals, i.e. planning, party wall award and building control

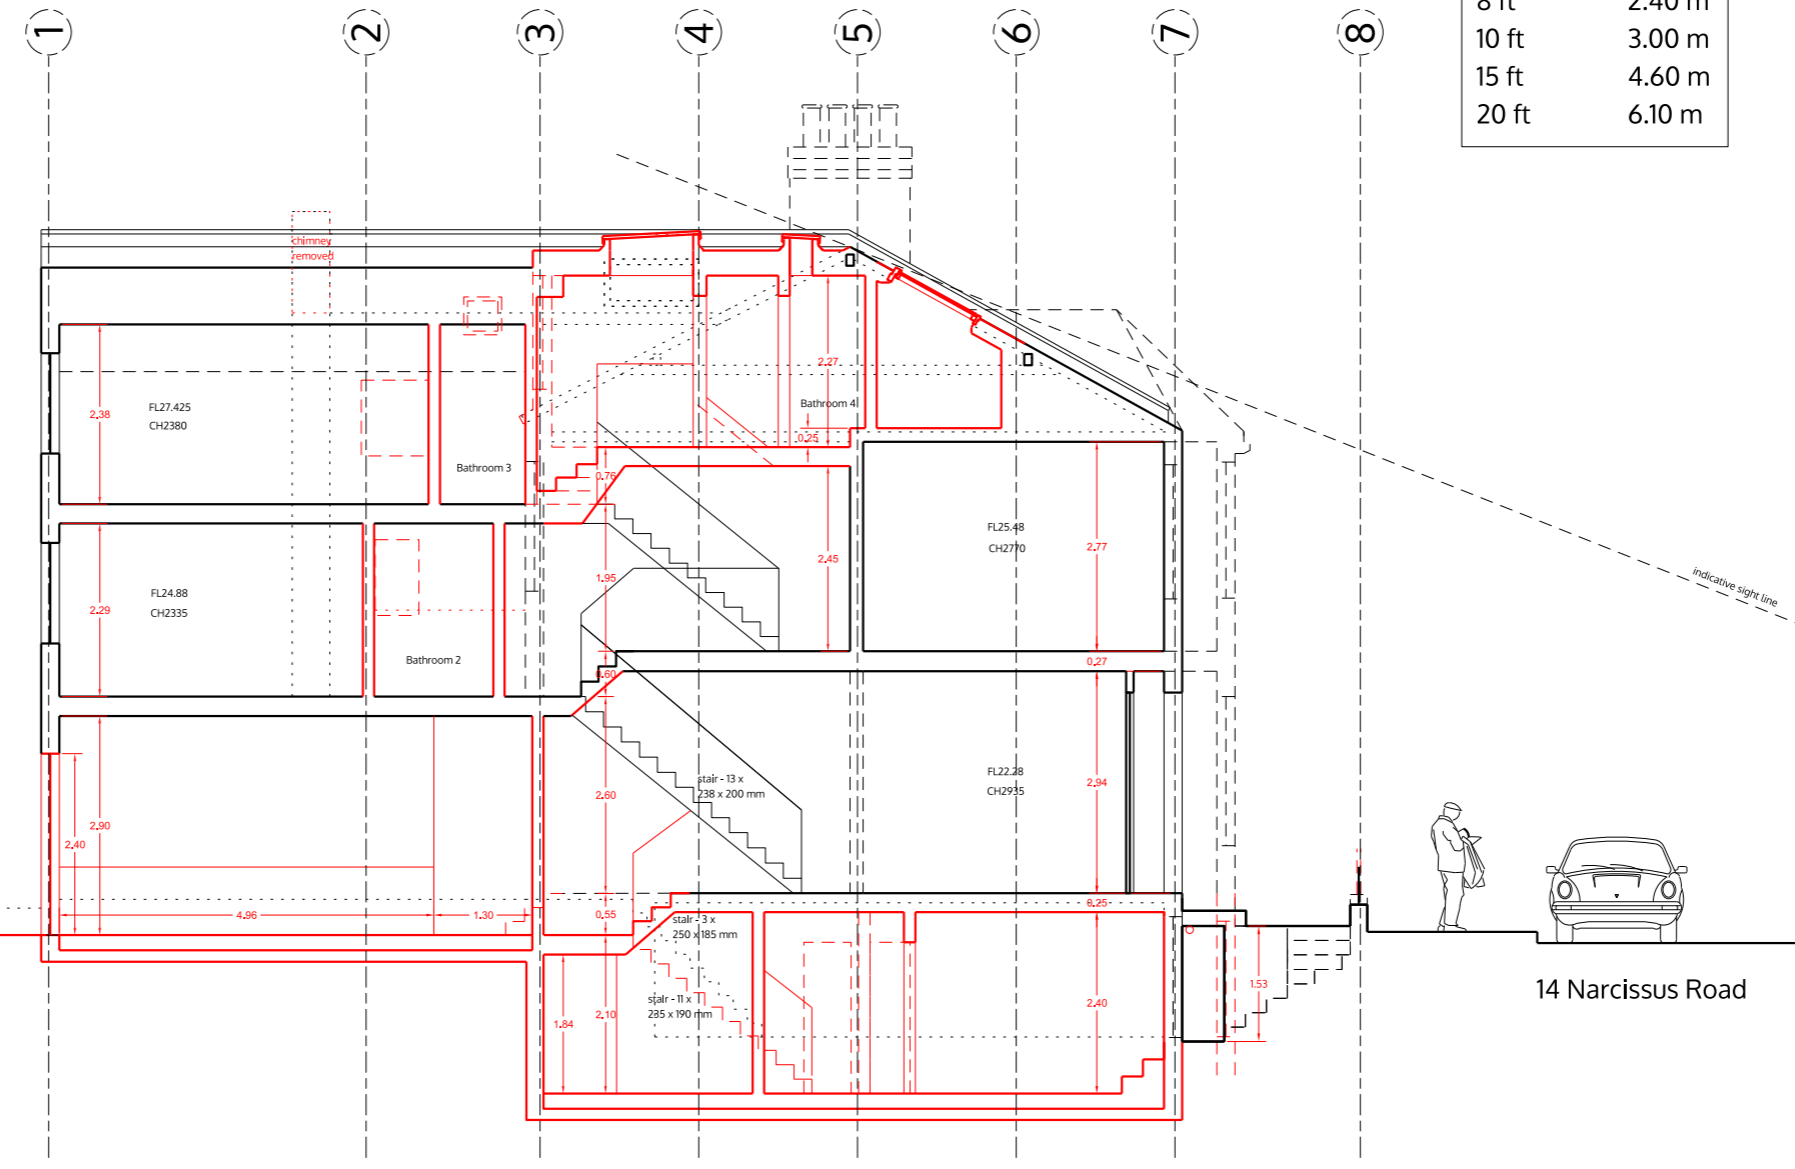

Section AA

no. drawn date scale status title client project © ALL COPYRIGHTS RESERVED m 0 1 2 3 4 5 ALL DIMENSIONS TO BE CHECKED ON SITE

spaceAgent



Architects and Designers mail@spaceagent.com
 London-Heidelberg-Barcelona-Brussels spaceagent.com
 spaceAgent Architects Limited is a RIBA Chartered Practice

project Extension of family home
 14 Narcissus Road
 London NW6 1TH

client Groat
 14 Narcissus Road
 London NW6 1TH

title Section AA
 as proposed

DRAFT	
	1:100 @A3 1:50 @A1
	June 2014
	mhamm
NAR14_P04m	

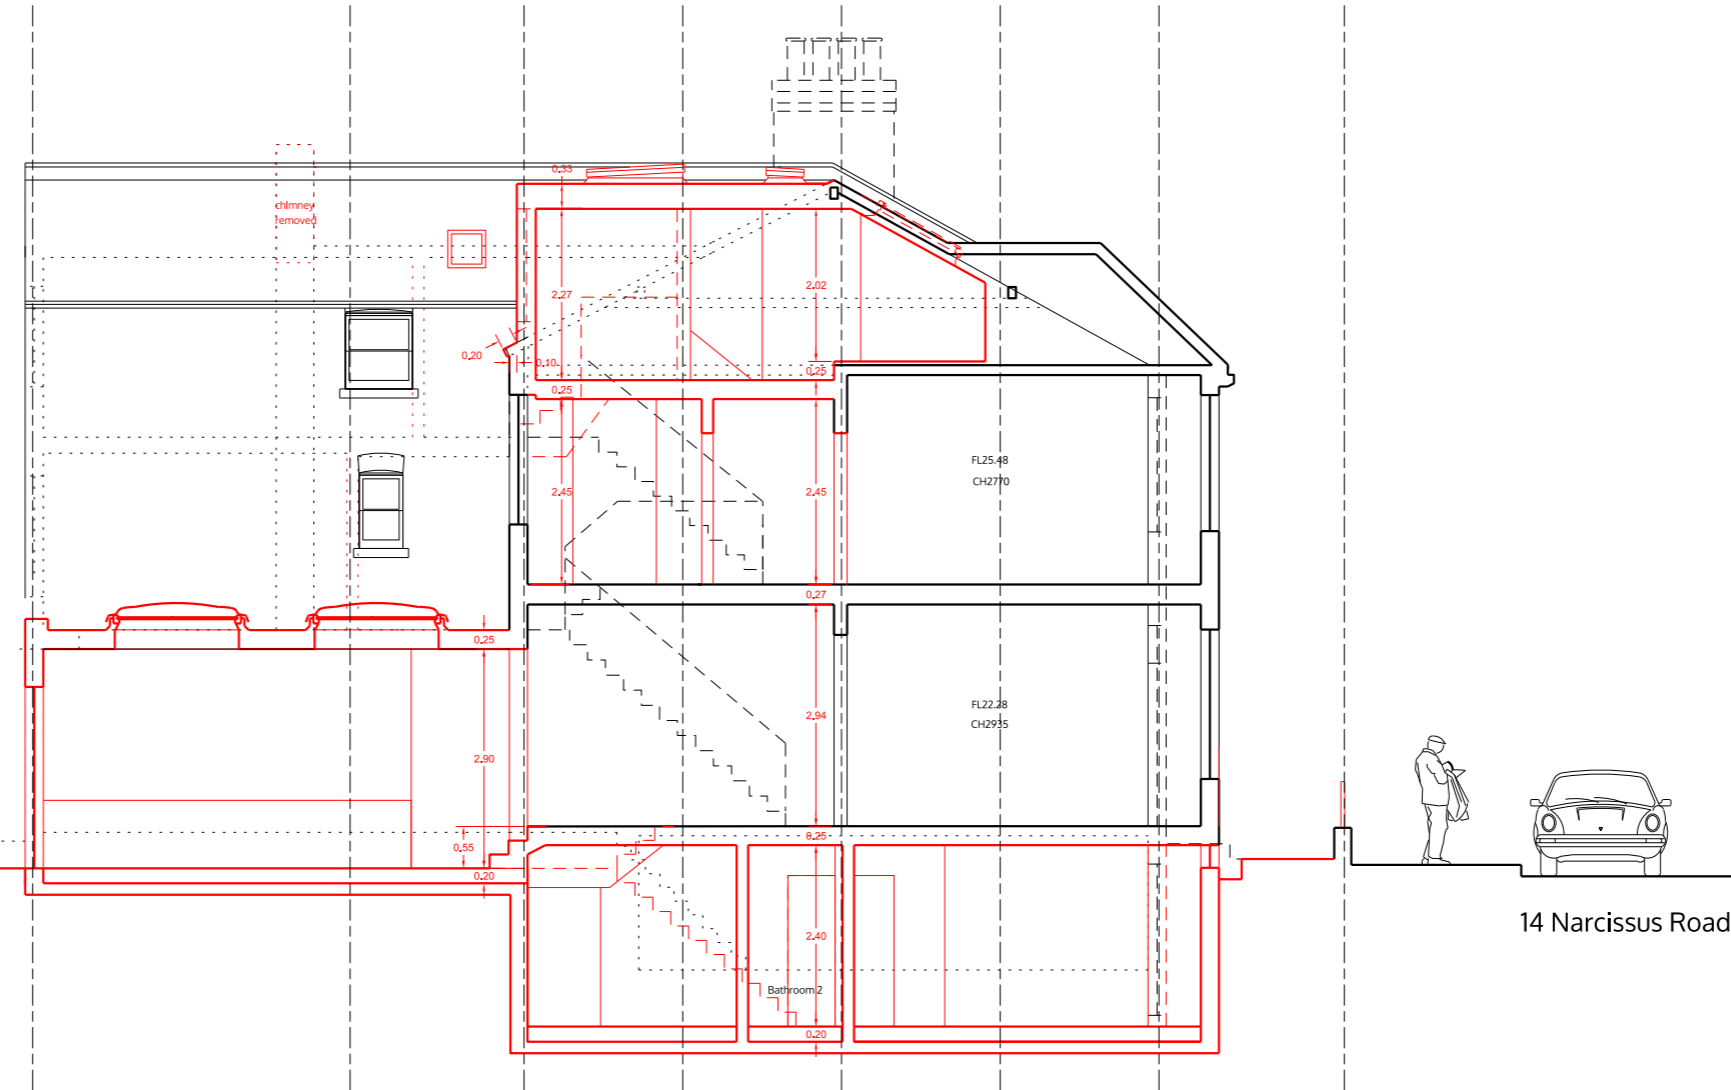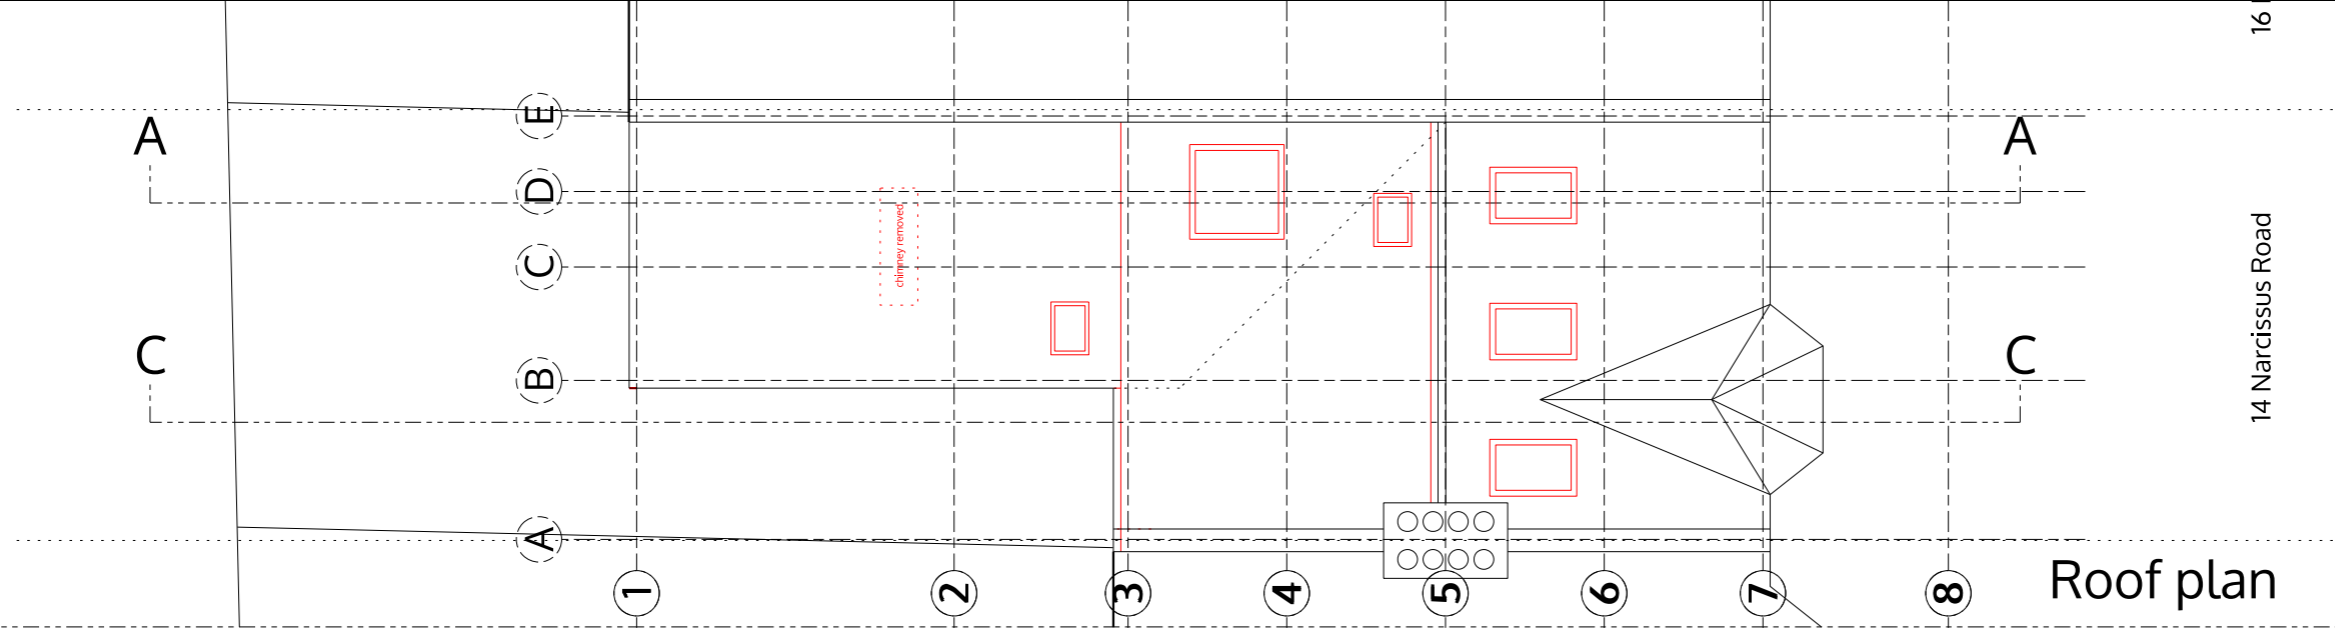

LEGEND

- demolition
- existing walls
- new walls

Drainage, ventilation, fire protection and heating to check!

This general arrangement plan is for reference only and subject to statutory approvals, i.e. planning, party wall award and building control

no. drawn date scale status title client project

16 14 Narcissus Road m 0 5 4 3 2 1 0

© ALL COPYRIGHTS RESERVED

spaceAgent
 Architects and Designers mail@spaceagent.com
 London-Heidelberg-Barcelona-Brussels spaceagent.com
 spaceAgent Architects Limited is a RIBA Chartered Practice

Extension of family home
 14 Narcissus Road
 London NW6 1TH

Groat
 14 Narcissus Road
 London NW6 1TH

Section CC and roof plan
 as proposed

DRAFT	
	1:100 @A3 1:50 @A1
	June 2014
	mhamm
NAR14_P05m	