


Basement

12 Narcissus Road

14 Narcissus Road

16 Narcissus Road

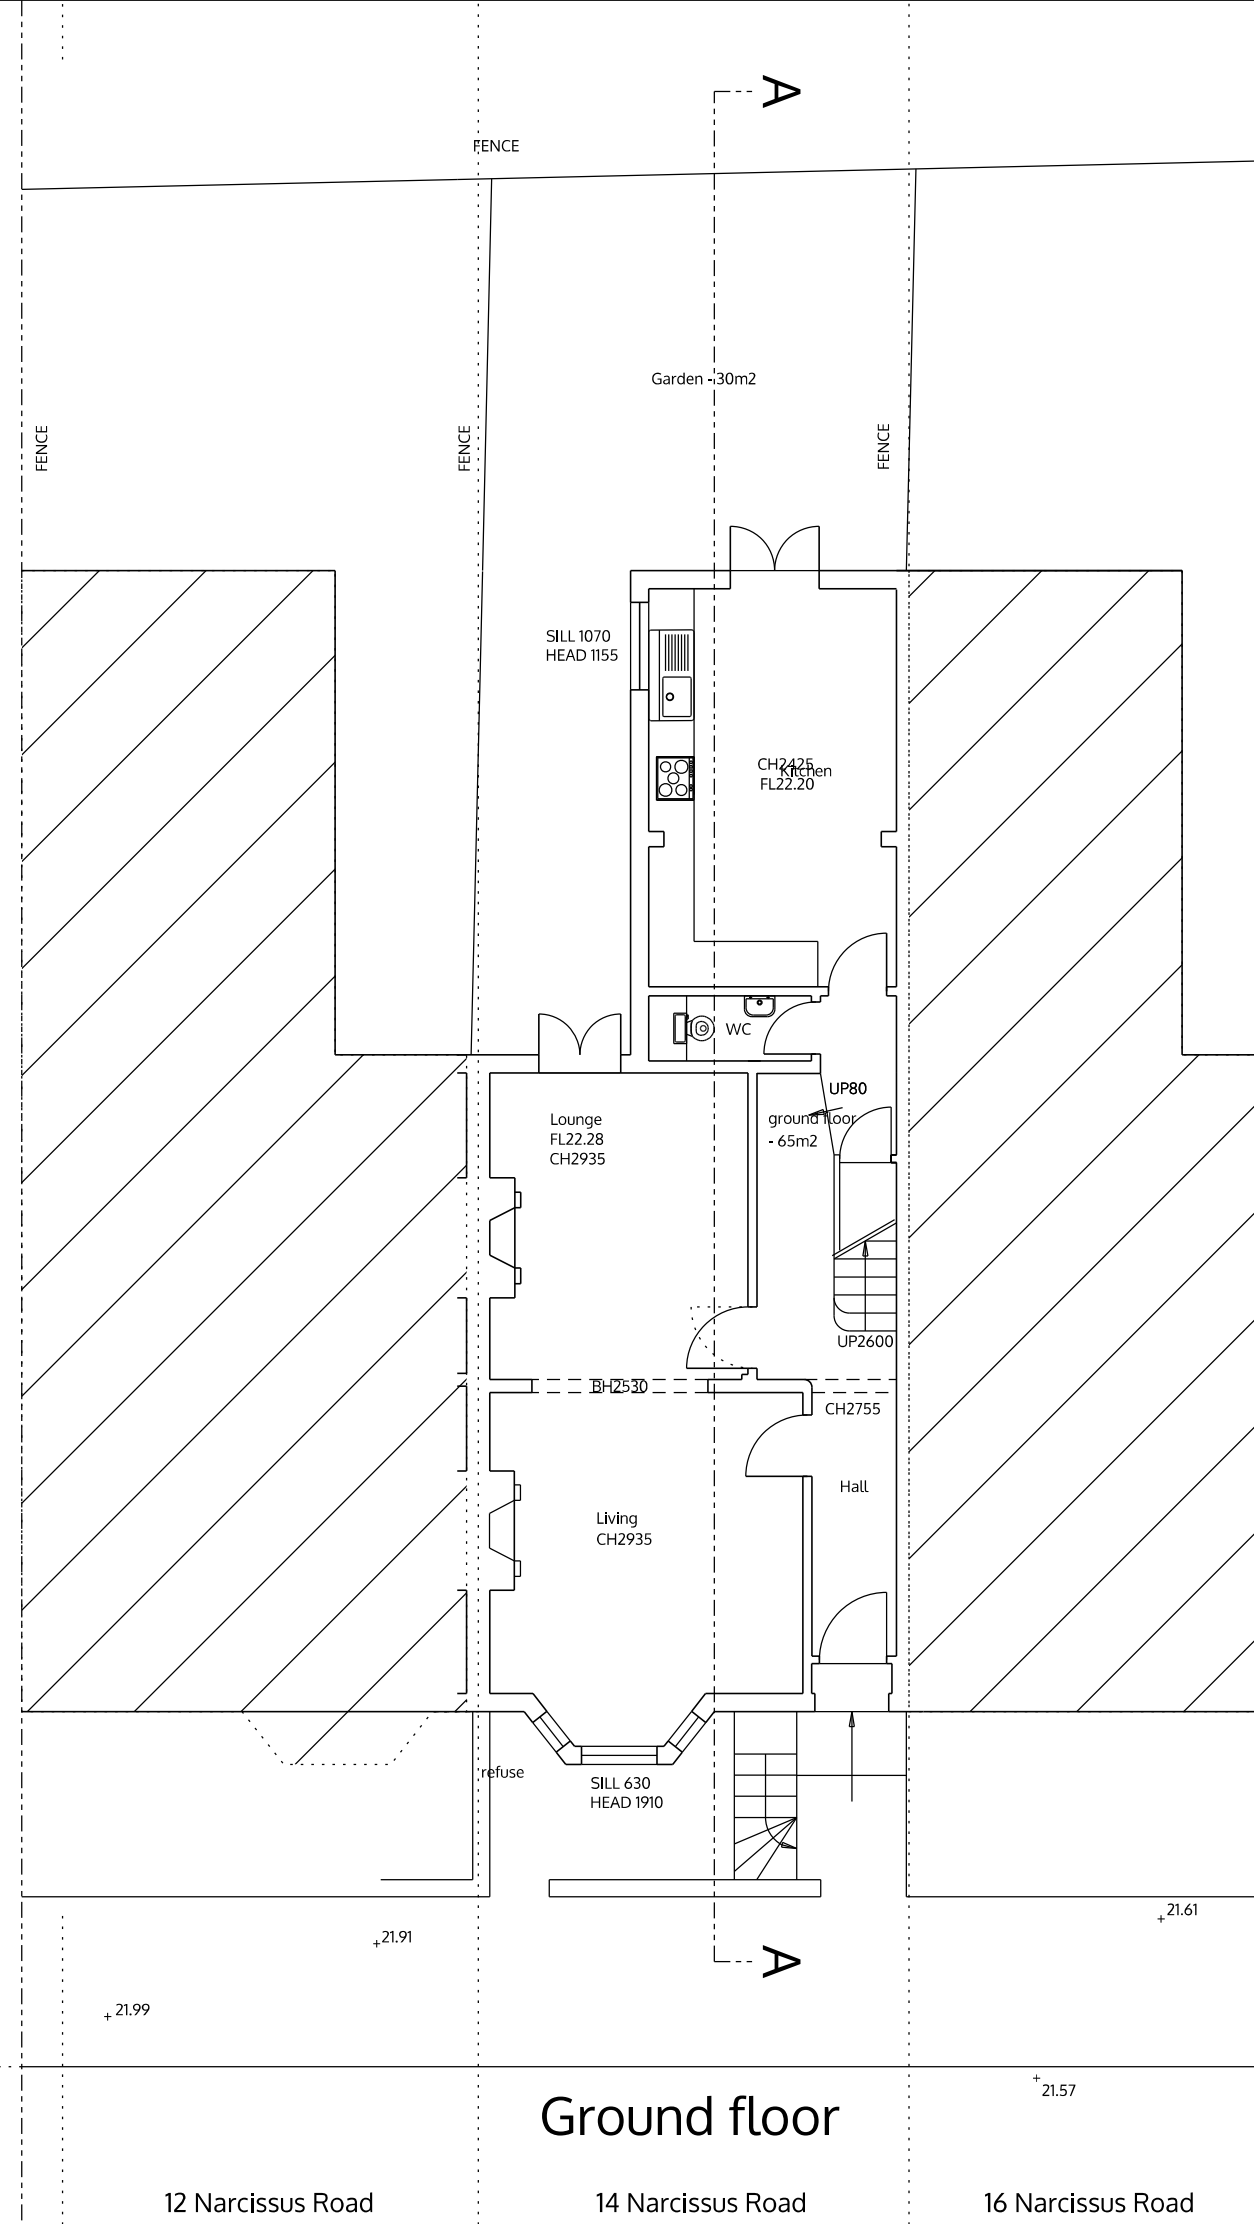

Ground floor


12 Narcissus Road

14 Narcissus Road

16 Narcissus Road

no. drawn date scale status title client project

- LEGEND**
- demolition
 - existing walls
 - new walls
 - No12 proposals

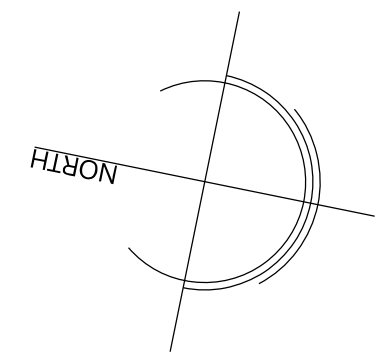

5 4 3 2 1 m 0 ALL DIMENSIONS TO BE CHECKED ON SITE © ALL COPYRIGHTS RESERVED


spaceAgent
 Architects and Designers mail@spaceagent.com
 London-Heidelberg-Barcelona-Brussels spaceagent.com
 spaceAgent Architects Limited is a RIBA Chartered Practice

Extension of family home
 14 Narcissus Road
 London NW6 1TH


Groat
 14 Narcissus Road
 London NW6 1TH

Basement and ground floor
 as proposed

planning only	
	1:100 @A3 1:50 @A1
	Feb 2014
	mhamm
NAR14_P01h2	

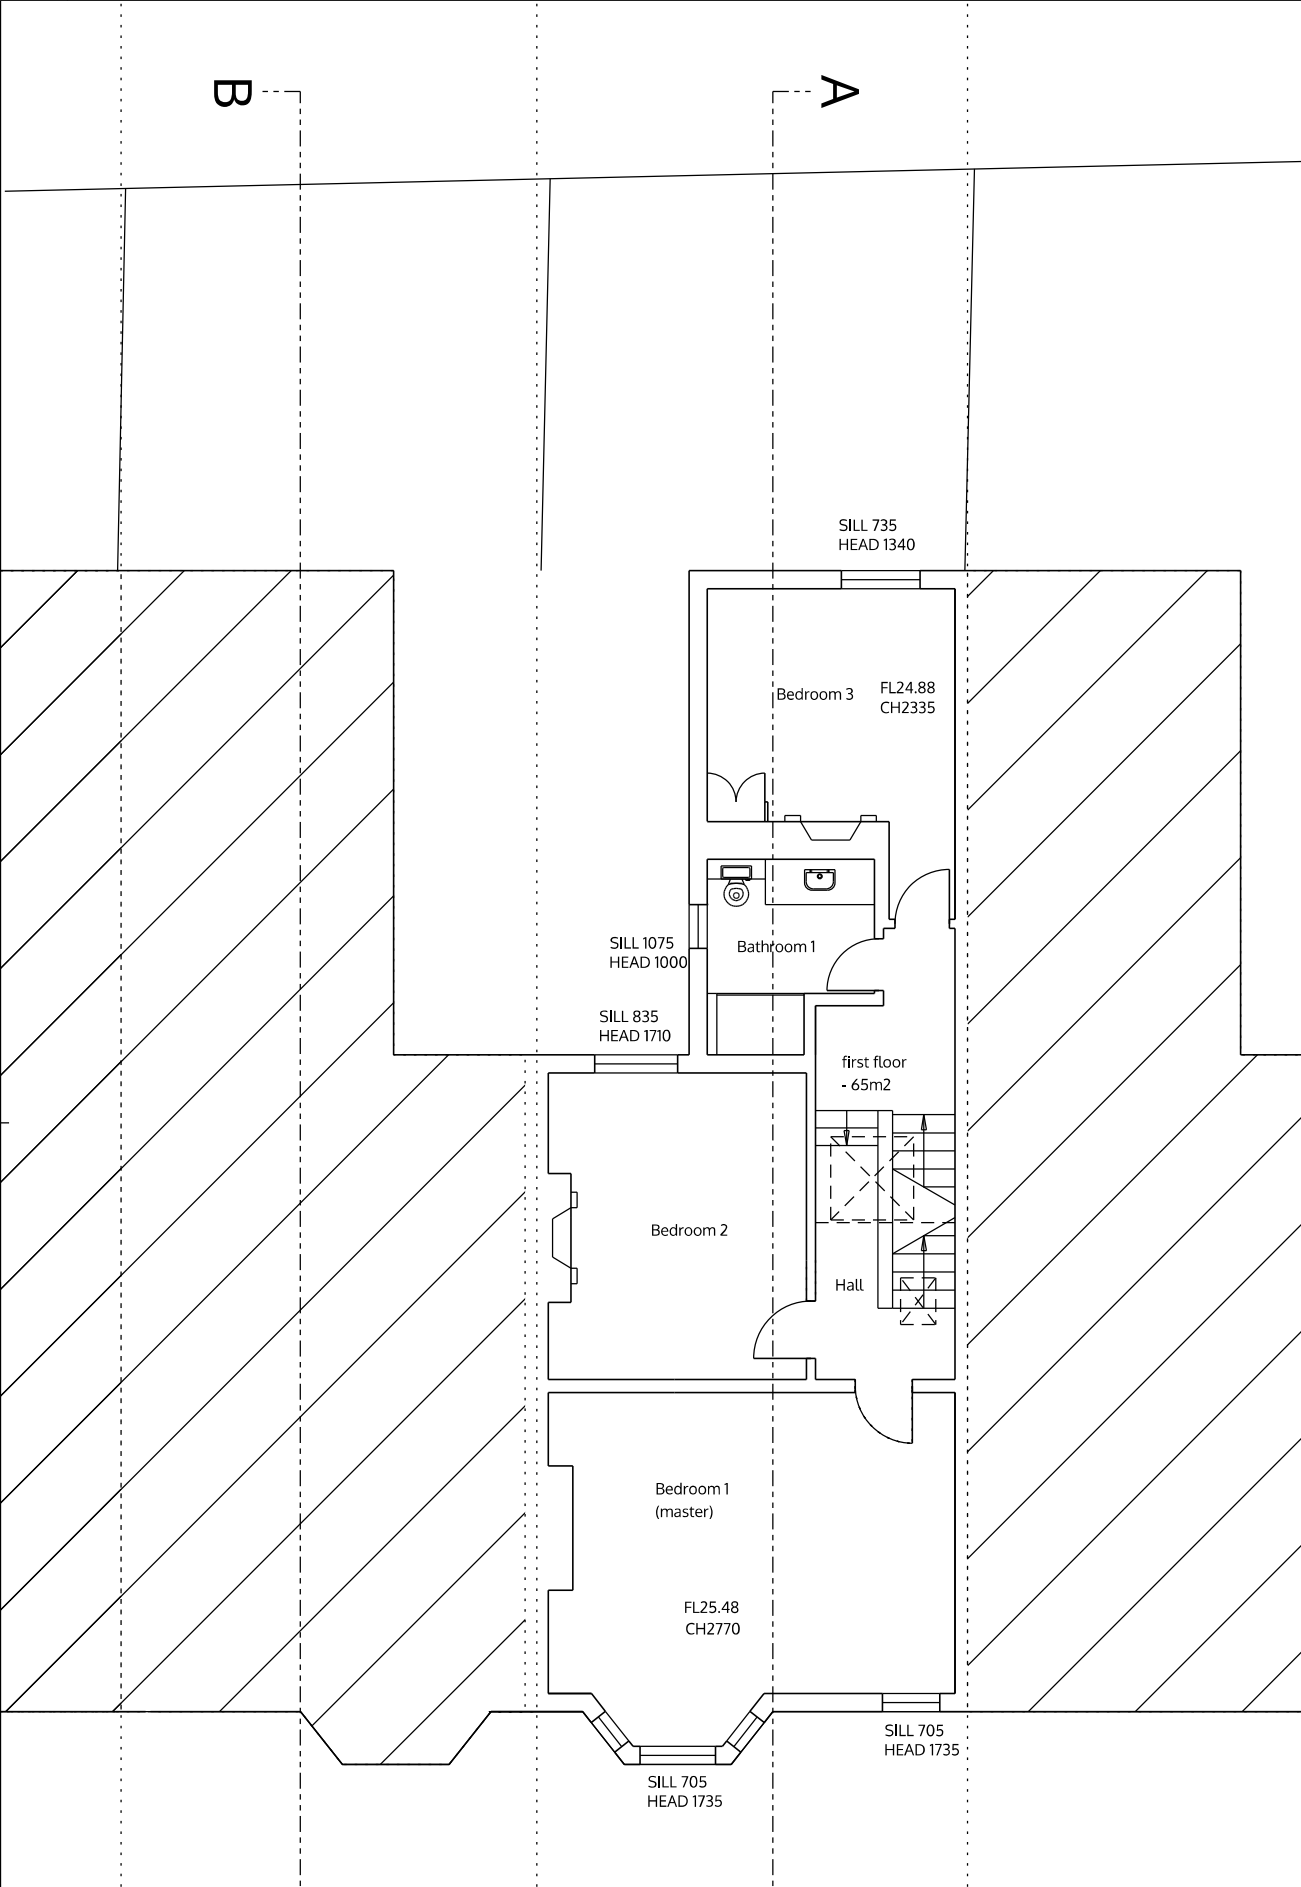


First floor

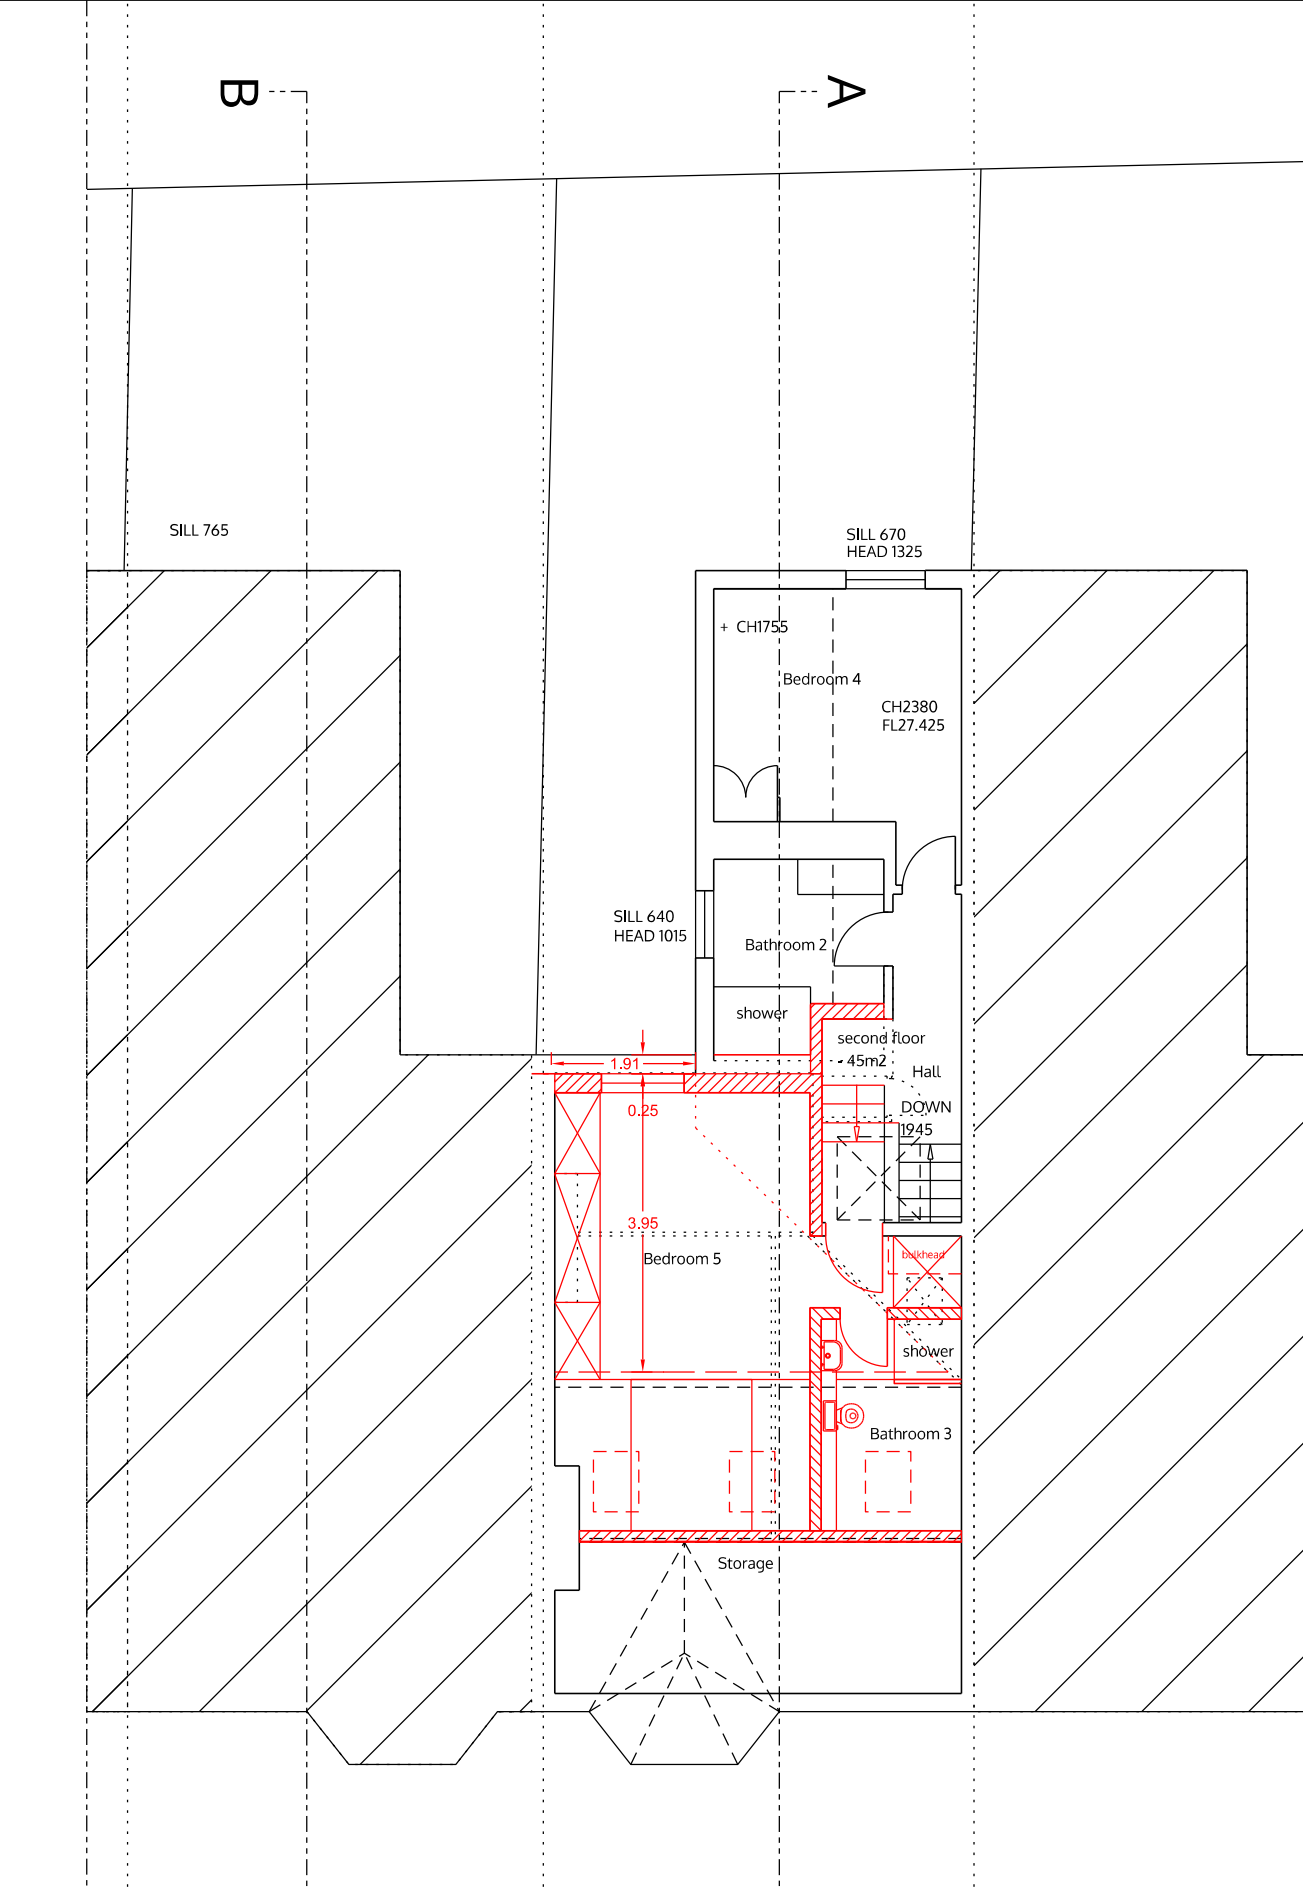

Second floor

- LEGEND
- demolition
 - existing walls
 - new walls
 - No12 proposals

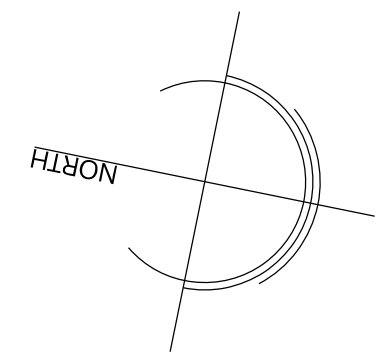

no. drawn date scale status title client project

ALL DIMENSIONS TO BE CHECKED ON SITE

© ALL COPYRIGHTS RESERVED

Extension of family home
 14 Narcissus Road
 London NW6 1TH

Groat
 14 Narcissus Road
 London NW6 1TH

First and second floor
 as proposed

spaceAgent
 Architects and Designers
 London-Heidelberg-Barcelona-Brussels
 spaceAgent Architects Limited is a RIBA Chartered Practice

planning only	
	1:100 @A3 1:50 @A1
	Feb 2014
	mhamm
NAR14_P02h2	

12 Narcissus Road 14 Narcissus Road 16 Narcissus Road 12 Narcissus Road 14 Narcissus Road 16 Narcissus Road



14 Narcissus Road

12 Narcissus Road


 


Rear elevation



12 Narcissus Road

14 Narcissus Road

Front elevation

- LEGEND
-  demolition
 -  existing walls
 -  new walls
 -  No12 proposals

no. drawn date scale status title client project ALL DIMENSIONS TO BE CHECKED ON SITE © ALL COPYRIGHTS RESERVED m 0 1 2 3 4 5


spaceAgent 
 Architects and Designers mail@spaceagent.com
 London-Heidelberg-Barcelona-Brussels spaceagent.com
 spaceAgent Architects Limited is a RIBA Chartered Practice





project Extension of family home
 14 Narcissus Road
 London NW6 1TH

client Groat
 14 Narcissus Road
 London NW6 1TH

title Main elevations
 as proposed

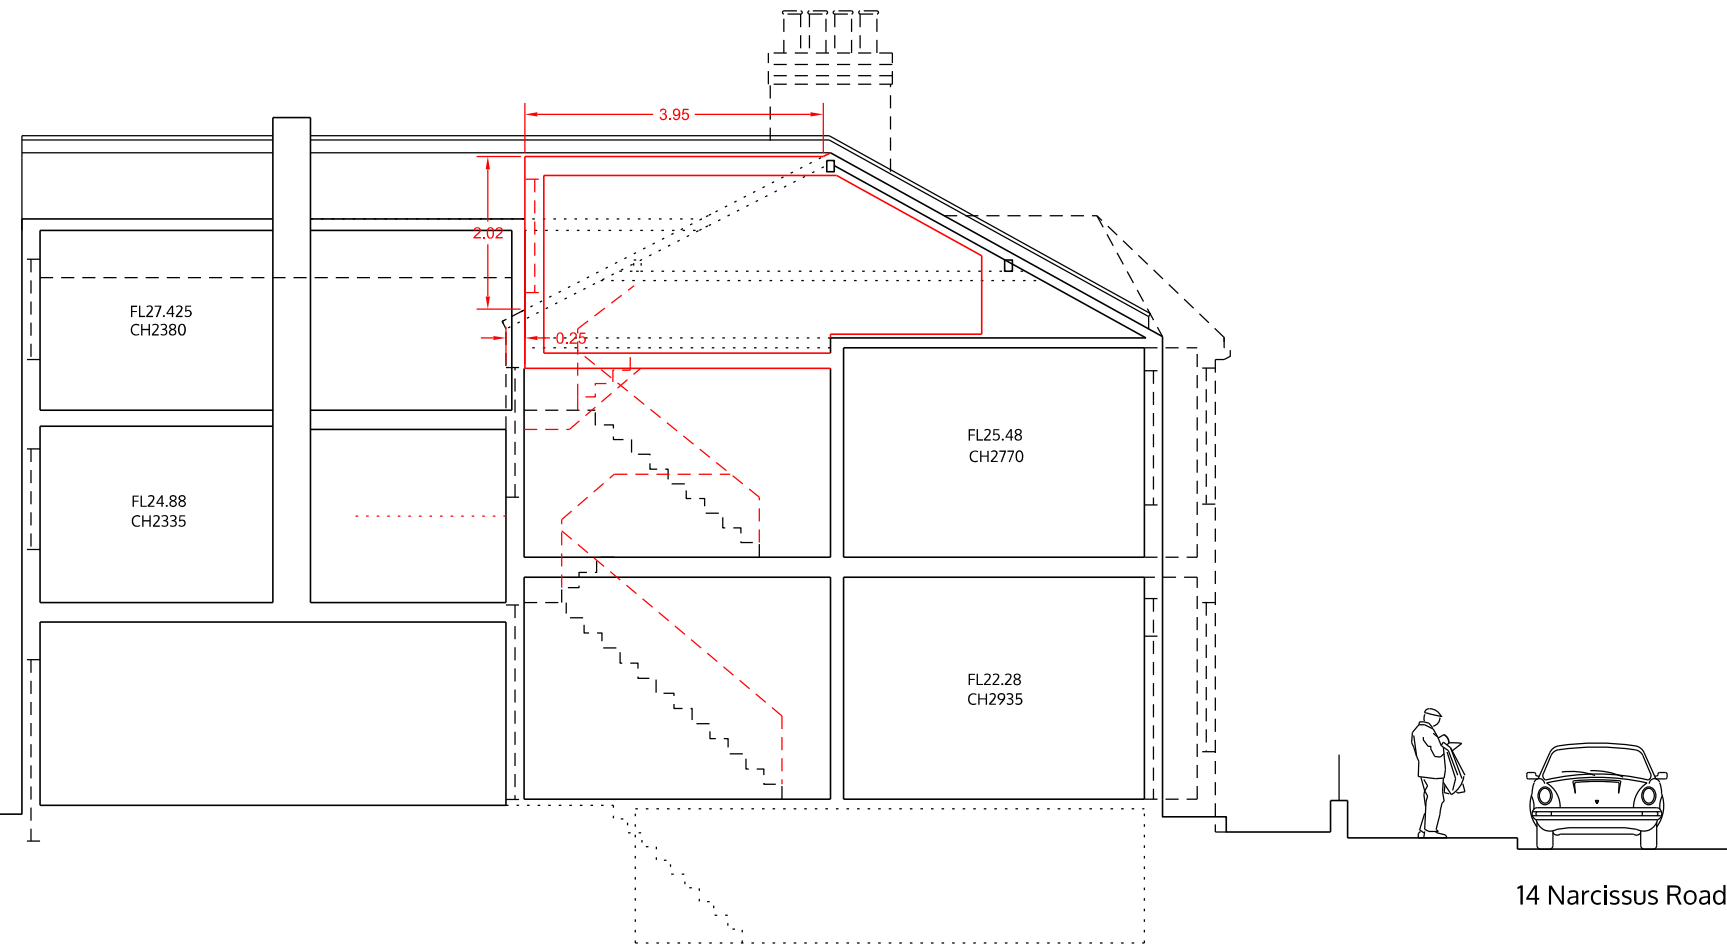planning only	
	1:100 @A3 1:50 @A1
	Feb 2014
	mhamm
NAR14_P03h2	

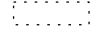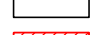

- LEGEND
-  demolition
 -  existing walls
 -  new walls
 -  No12 proposals

no. drawn date scale status title client project

spaceAgent 
 Architects and Designers mail@spaceagent.com
 London-Heidelberg-Barcelona-Brussels spaceagent.com
 spaceAgent Architects Limited is a RIBA Chartered Practice

project Extension of family home
 14 Narcissus Road
 London NW6 1TH


client Groat
 14 Narcissus Road
 London NW6 1TH

title Section AA
 as proposed

planning only	
	1:100 @A3 1:50 @A1
	Feb 2014
	mhamm
NAR14_P04h2	

Section AA

Volume B = 7.07m³

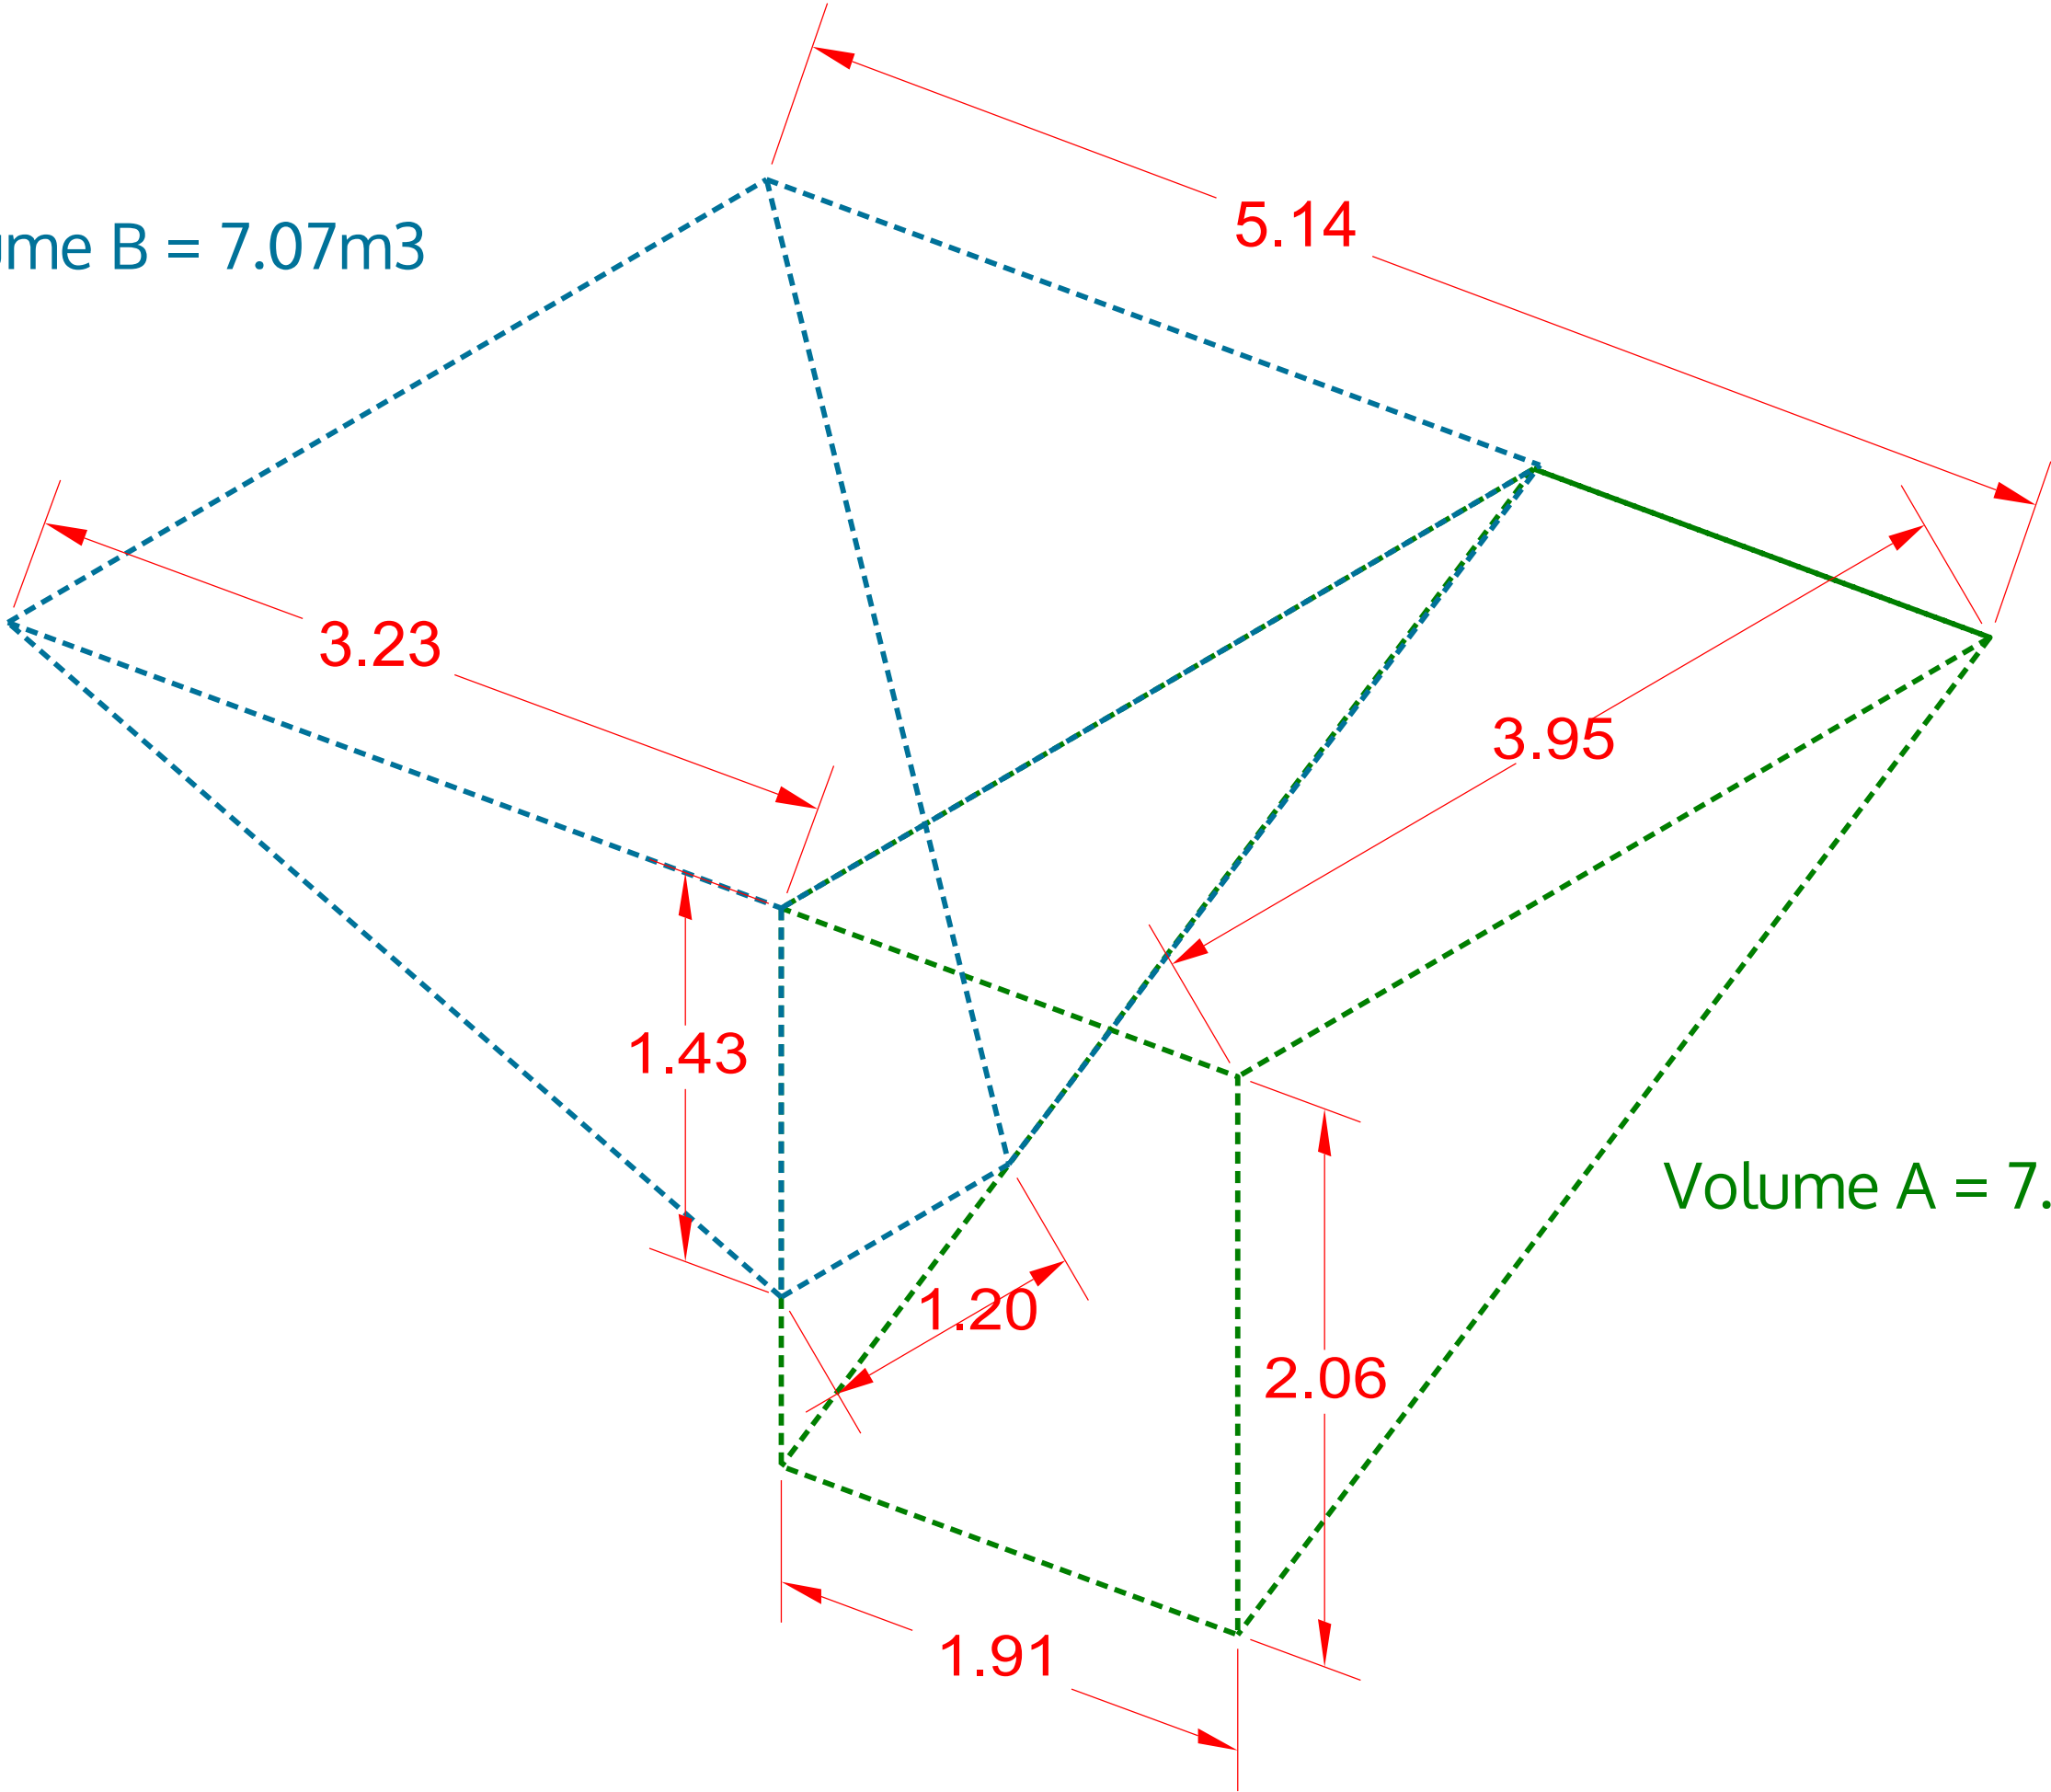

Volume A = 7.75m³