


B A

B A

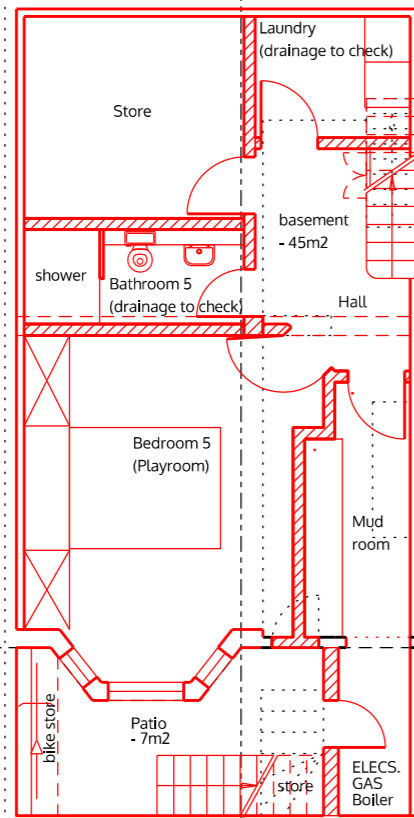

### Basement

12 Narcissus Road

14 Narcissus Road


16 Narcissus Road

FENCE A

FENCE

FENCE

FENCE

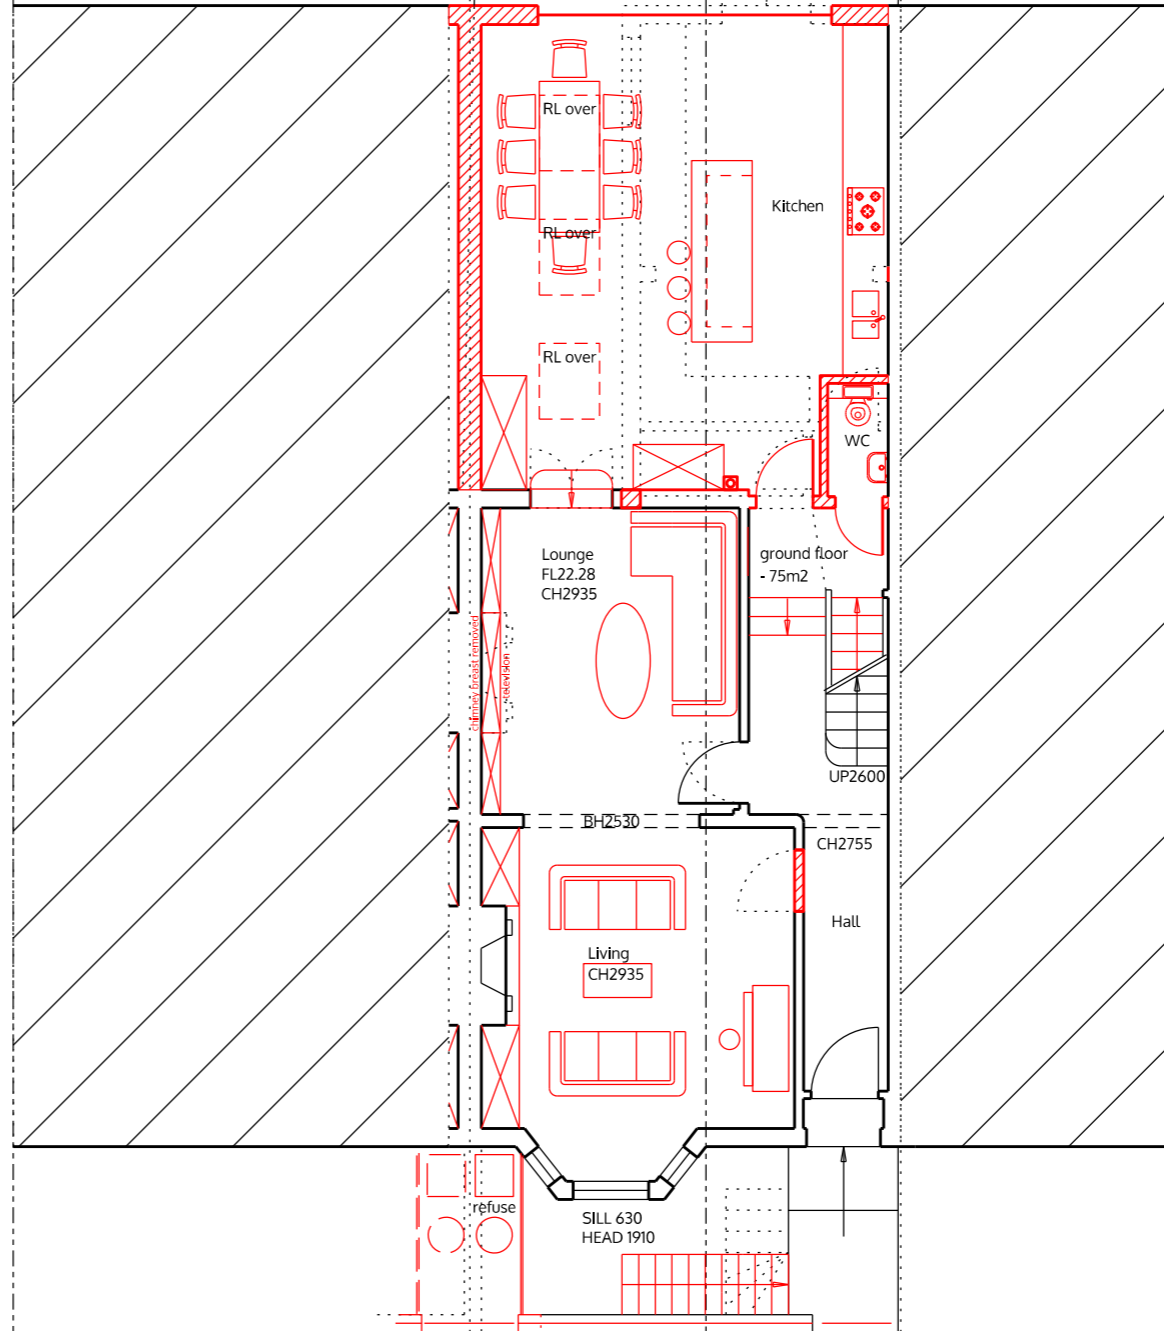

### Ground floor


12 Narcissus Road

14 Narcissus Road

16 Narcissus Road

no. drawn date scale status title client project

- LEGEND
- demolition
  - existing walls
  - new walls
  - No12 proposals

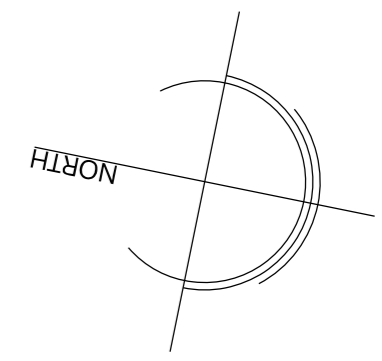

**spaceAgent**  
 Architects and Designers mail@spaceagent.com  
 London-Heidelberg-Barcelona-Brussels spaceagent.com  
 spaceAgent Architects Limited is a RIBA Chartered Practice

Extension of family home  
 14 Narcissus Road  
 London NW6 1TH  
 Groat  
 14 Narcissus Road  
 London NW6 1TH  
 Basement and ground floor  
 as proposed

<b>DRAFT</b>	
	1:100 @A3 1:50 @A1
	Dec 2013
	mhamm
<b>NAR14_P01f</b>	

B A

B A

SILL 735  
HEAD 1340

SILL 765

SILL 670  
HEAD 1325

RL  
Bedroom 2  
FL24.88  
CH2335

RL

RL  
SILL 1075  
HEAD 1000

SILL 835  
HEAD 1710

Bedroom 2  
FL24.88  
CH2335

Bathroom 2

first floor  
- 75m<sup>2</sup>

Bathroom 1  
(master)

shower

Dressing 1  
(escape route to check)

Hall

Bedroom 1  
(master)

FL25.48  
CH2770

SILL 705  
HEAD 1735

SILL 705  
HEAD 1735

First floor

B A

B A

Second floor

12 Narcissus Road

14 Narcissus Road

16 Narcissus Road


12 Narcissus Road

14 Narcissus Road

16 Narcissus Road

no. drawn date scale status title client project

- LEGEND
- demolition
  - existing walls
  - new walls
  - No12 proposals

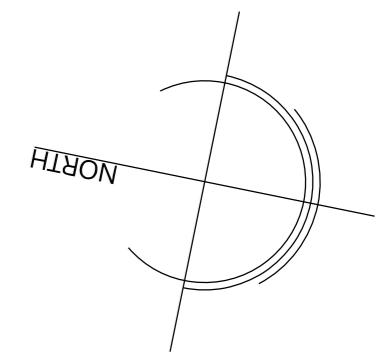

**spaceAgent**  
 Architects and Designers  
 London-Heidelberg-Barcelona-Brussels  
 spaceAgent Architects Limited is a RIBA Chartered Practice

Extension of family home  
 14 Narcissus Road  
 London NW6 1TH  
 Groat  
 14 Narcissus Road  
 London NW6 1TH  
 First and second floor  
 as proposed

<b>DRAFT</b>	
	1:100 @A3 1:50 @A1
	Dec 2013
	mhamm
<b>NAR14_P02f</b>	




14 Narcissus Road

12 Narcissus Road

Rear elevation





30.000m  
28.000m  
26.000m  
24.000m  
22.000m  
20.000m

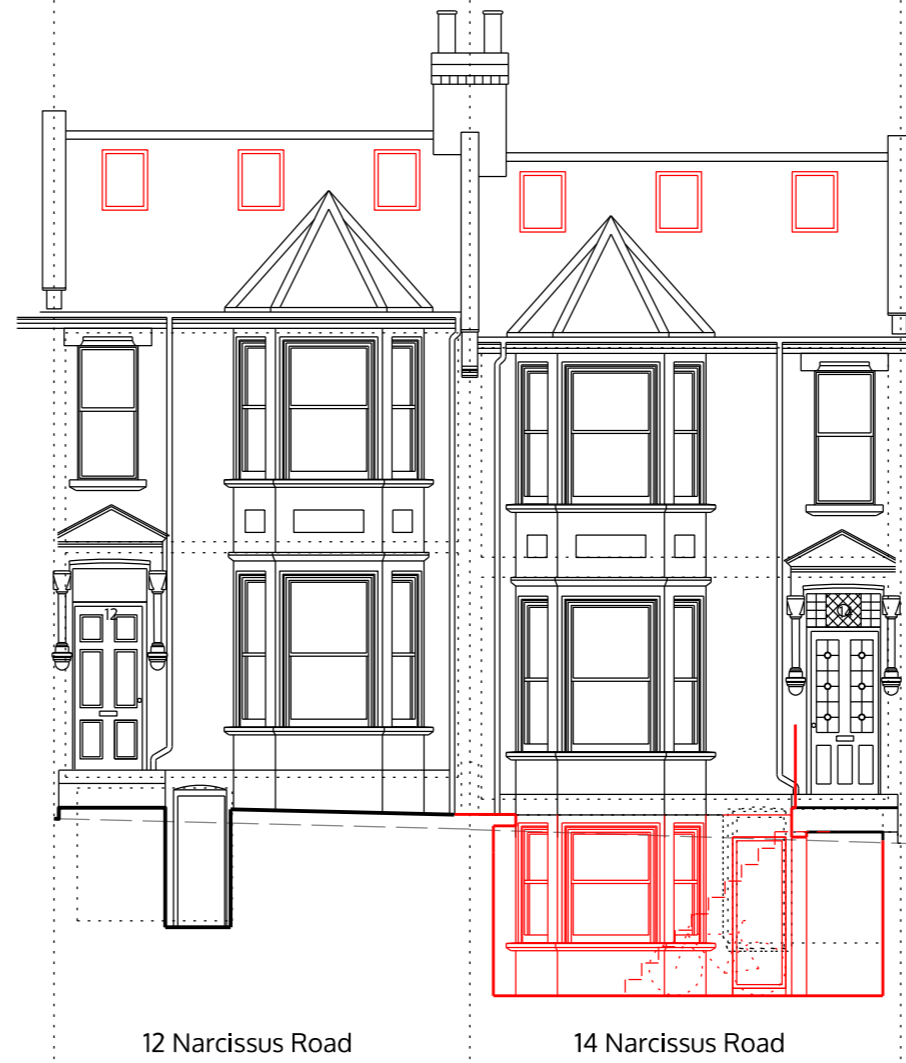

12 Narcissus Road

14 Narcissus Road

Front elevation

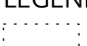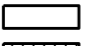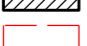
- LEGEND
-  demolition
  -  existing walls
  -  new walls
  -  No12 proposals

no. drawn date scale status title client project ALL DIMENSIONS TO BE CHECKED ON SITE ALL COPYRIGHTS RESERVED m 0 1 2 3 4 5

**spaceAgent**   
 Architects and Designers mail@spaceagent.com  
 London-Heidelberg-Barcelona-Brussels spaceagent.com  
 spaceAgent Architects Limited is a RIBA Chartered Practice

project Extension of family home  
 14 Narcissus Road  
 London NW6 1TH  
 client Groat  
 14 Narcissus Road  
 London NW6 1TH  
 title Main elevations  
 as proposed

<b>DRAFT</b>	
	1:100 @A3 1:50 @A1
	Dec 2013
	mhamm
<b>NAR14_P03f</b>	

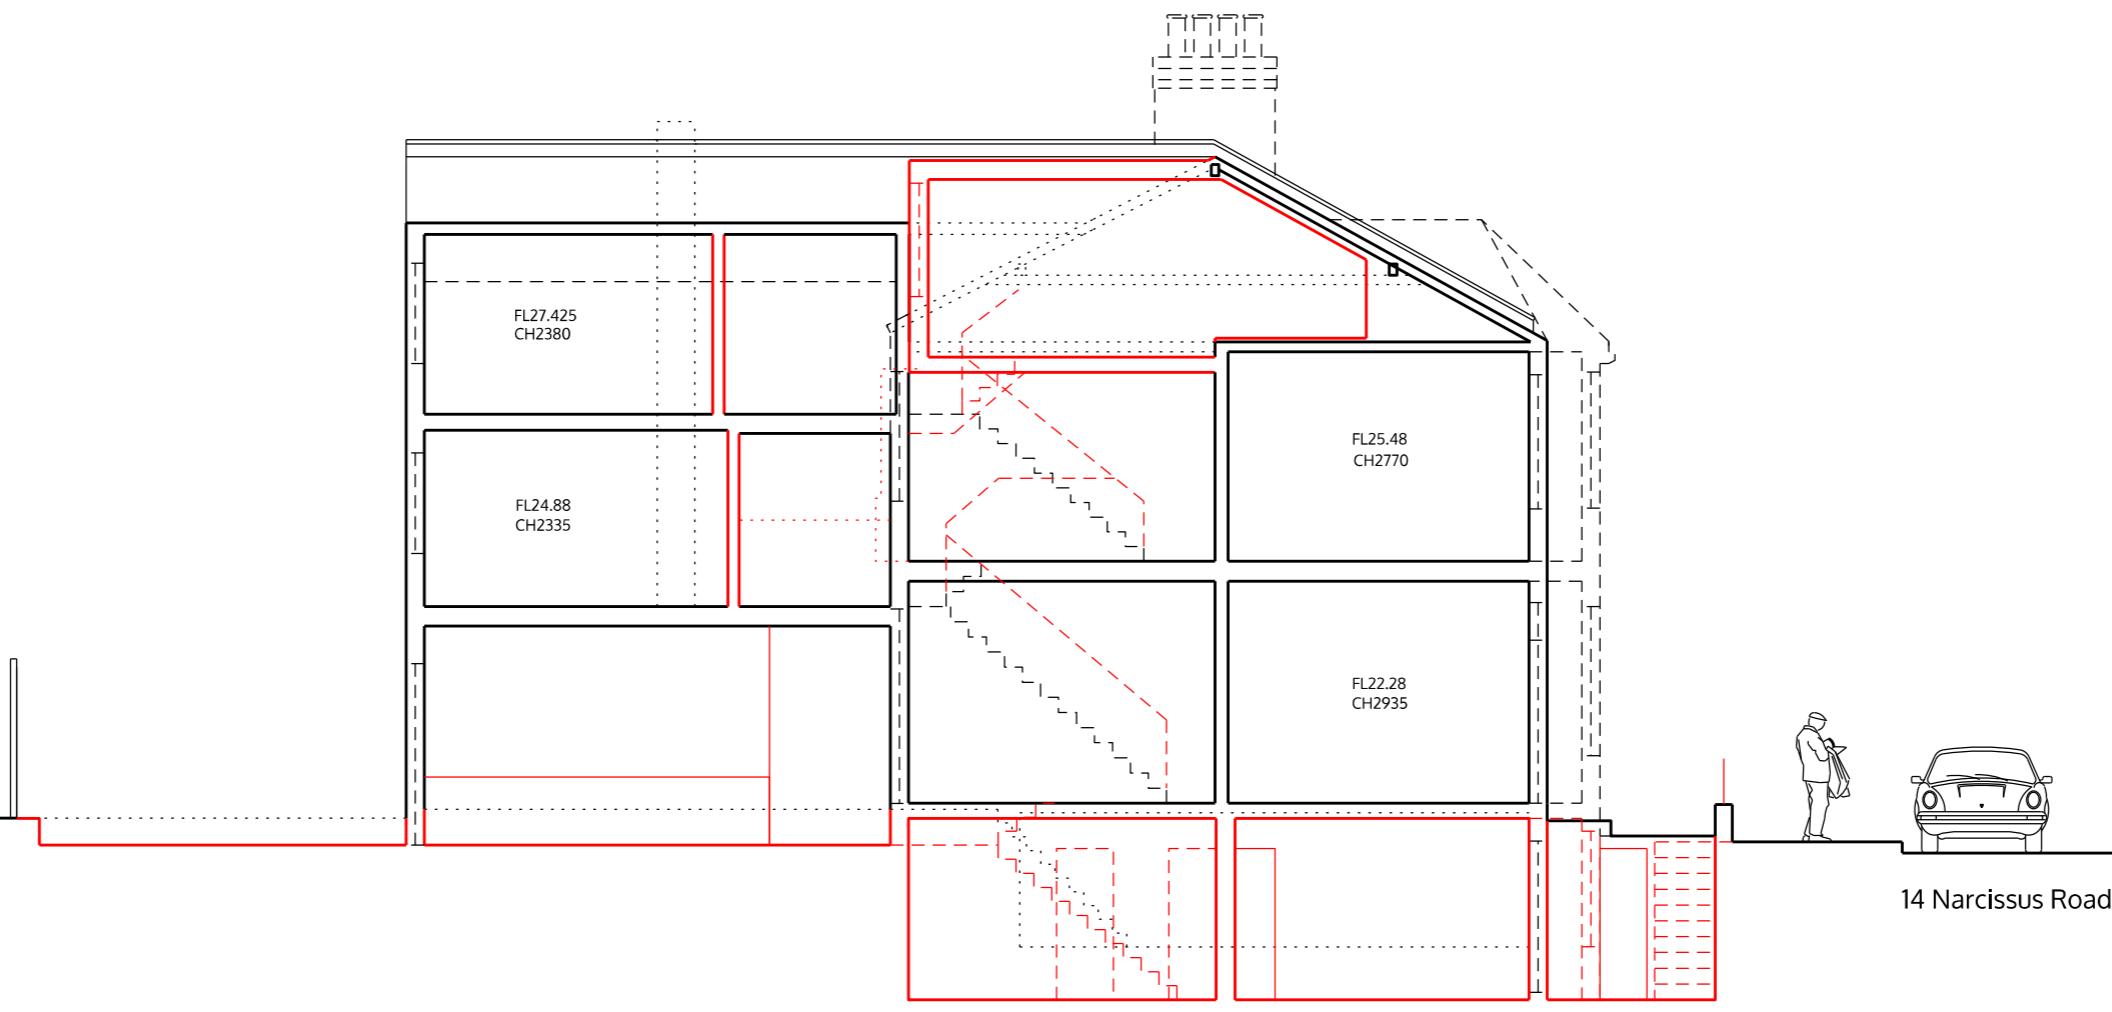

- LEGEND
- demolition
  - existing walls
  - new walls
  - No12 proposals

no. drawn date scale status title client project © ALL COPYRIGHTS RESERVED m 0 1 2 3 4 5 ALL DIMENSIONS TO BE CHECKED ON SITE

**spaceAgent**

Architects and Designers mail@spaceagent.com  
 London-Heidelberg-Barcelona-Brussels spaceagent.com  
 spaceAgent Architects Limited is a RIBA Chartered Practice

project Extension of family home  
 14 Narcissus Road  
 London NW6 1TH

client Groat  
 14 Narcissus Road  
 London NW6 1TH

title Section AA  
 as proposed

<b>DRAFT</b>	
	1:100 @A3 1:50 @A1
	Dec 2013
	mhamm
<b>NAR14_P04f</b>	

Section AA