
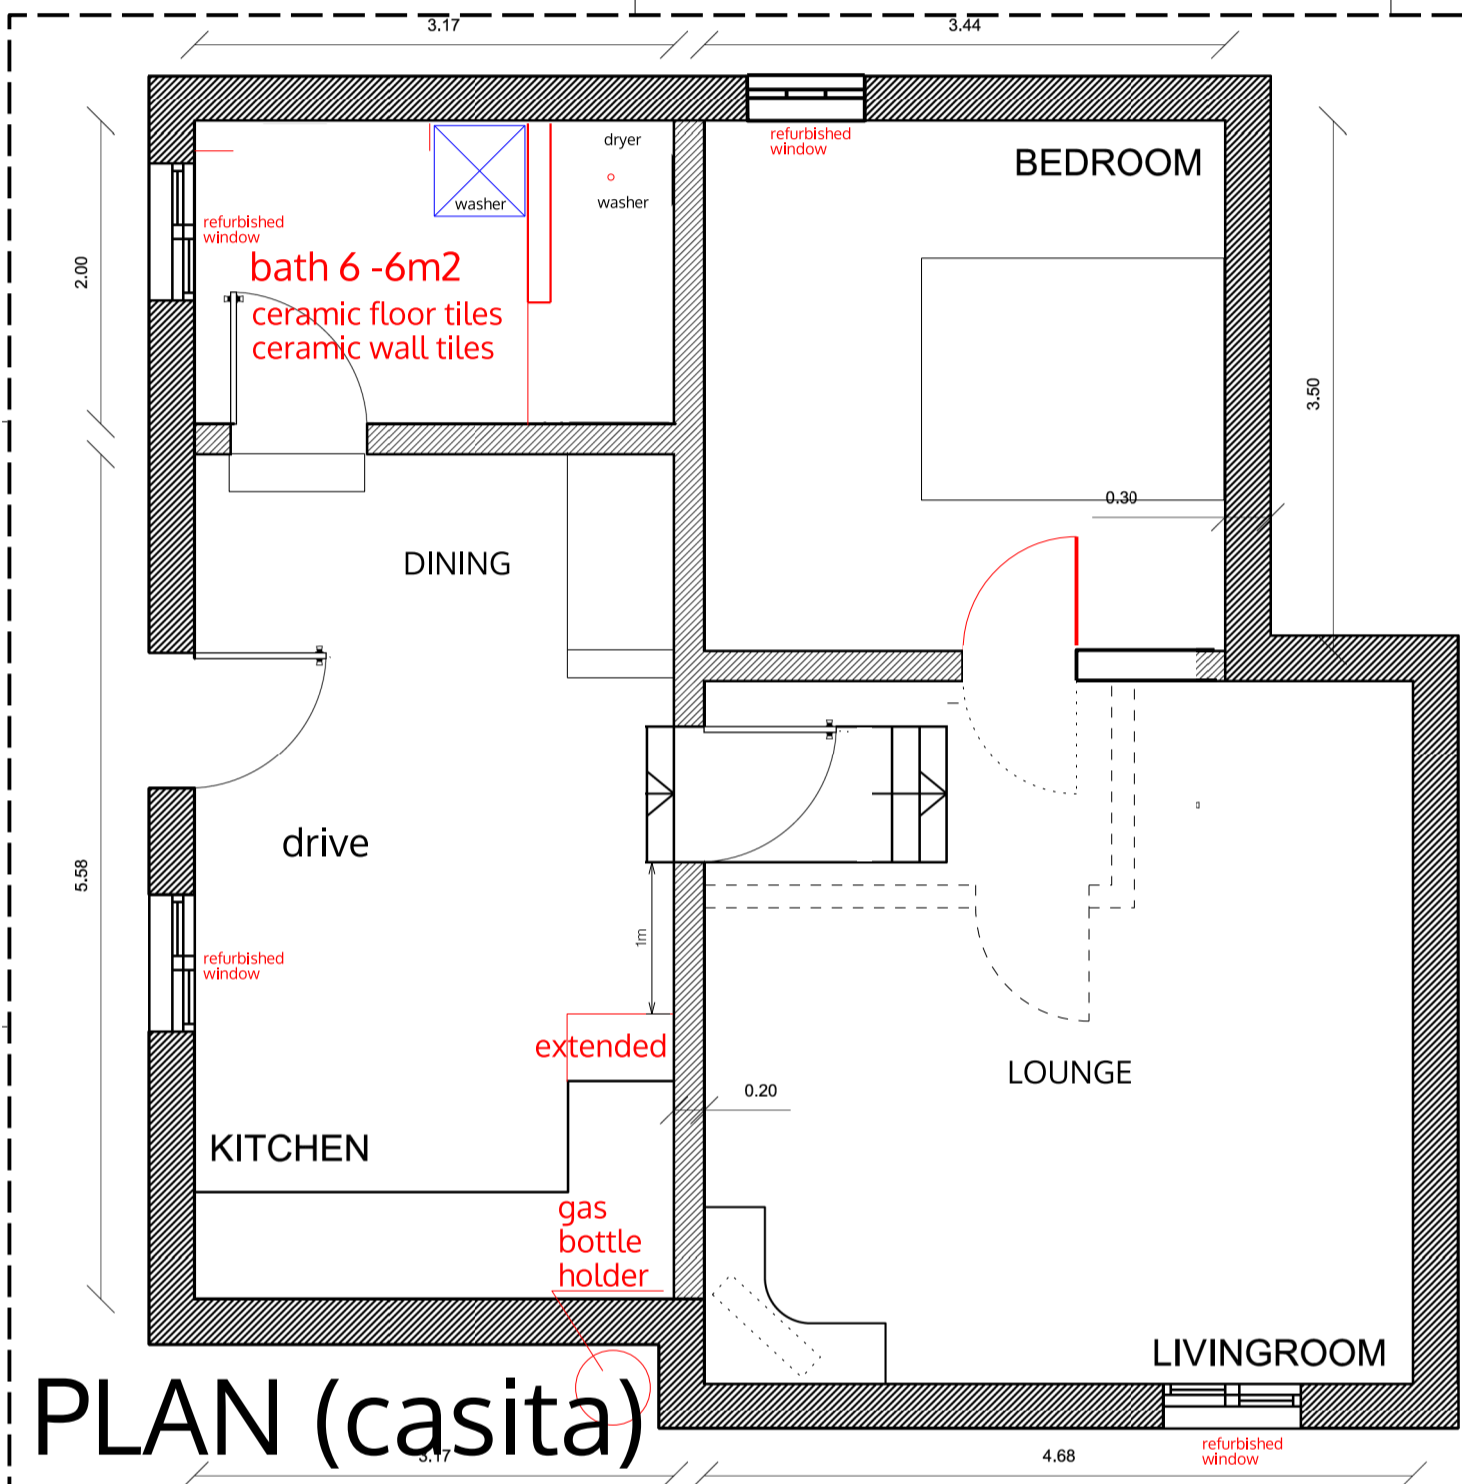


PLAN (villa)

SIDE ELEVATION

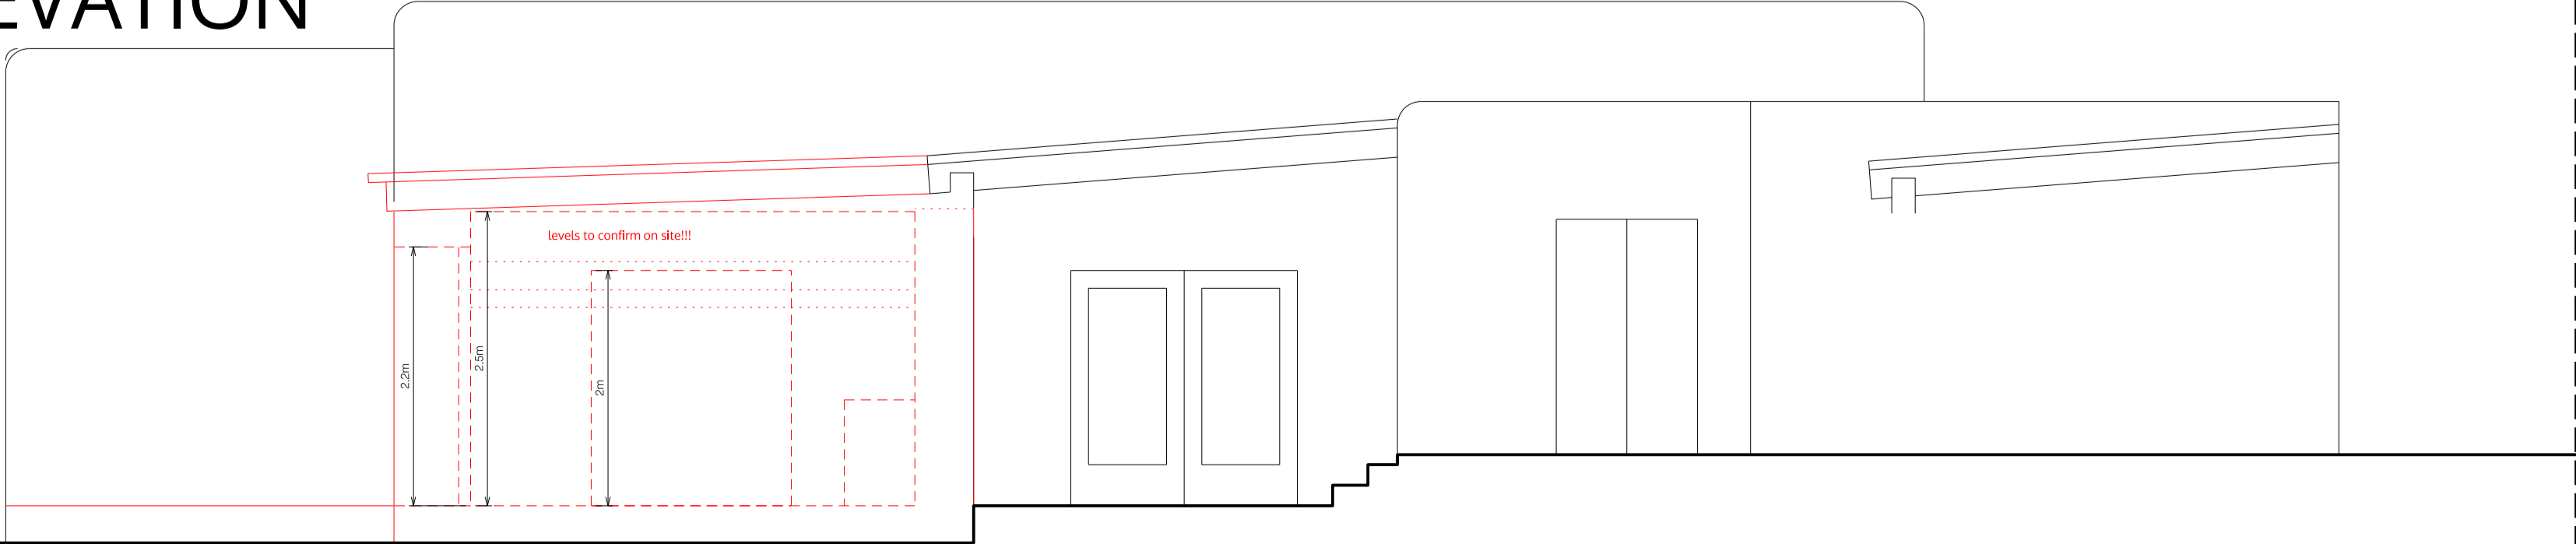

PLAN (casita)

Notes:
 This drawing is subject to statutory authorities and structural engineers approval.
 Defective external windows and doors to replace.
 Electrics and plumbing to overhaul
 New drainage route to investigate

© ALL COPYRIGHTS RESERVED
 ALL DIMENSIONS TO BE CHECKED ON SITE

spaceAgent
 Architects and Designers mail@spaceagent.com
 London-Heidelberg-Barcelona-Brussels spaceagent.com
 spaceAgent Architects Limited is a RIBA Chartered Practice

project Can Buena
 Can Guash, St. Eulalia Ibiza, Spain

client James Goff
 40 Great Eastern Street
 London EC2A 3EP

title Plan
 as proposed

DRAFT	
no.	scale
date	status
drawn	scale
date	status
drawn	scale
date	status
drawn	scale
date	status

1:100 @A3
 1:50 @A1
 May 2014
 mhamm

CBU P01c