


SECTION AA

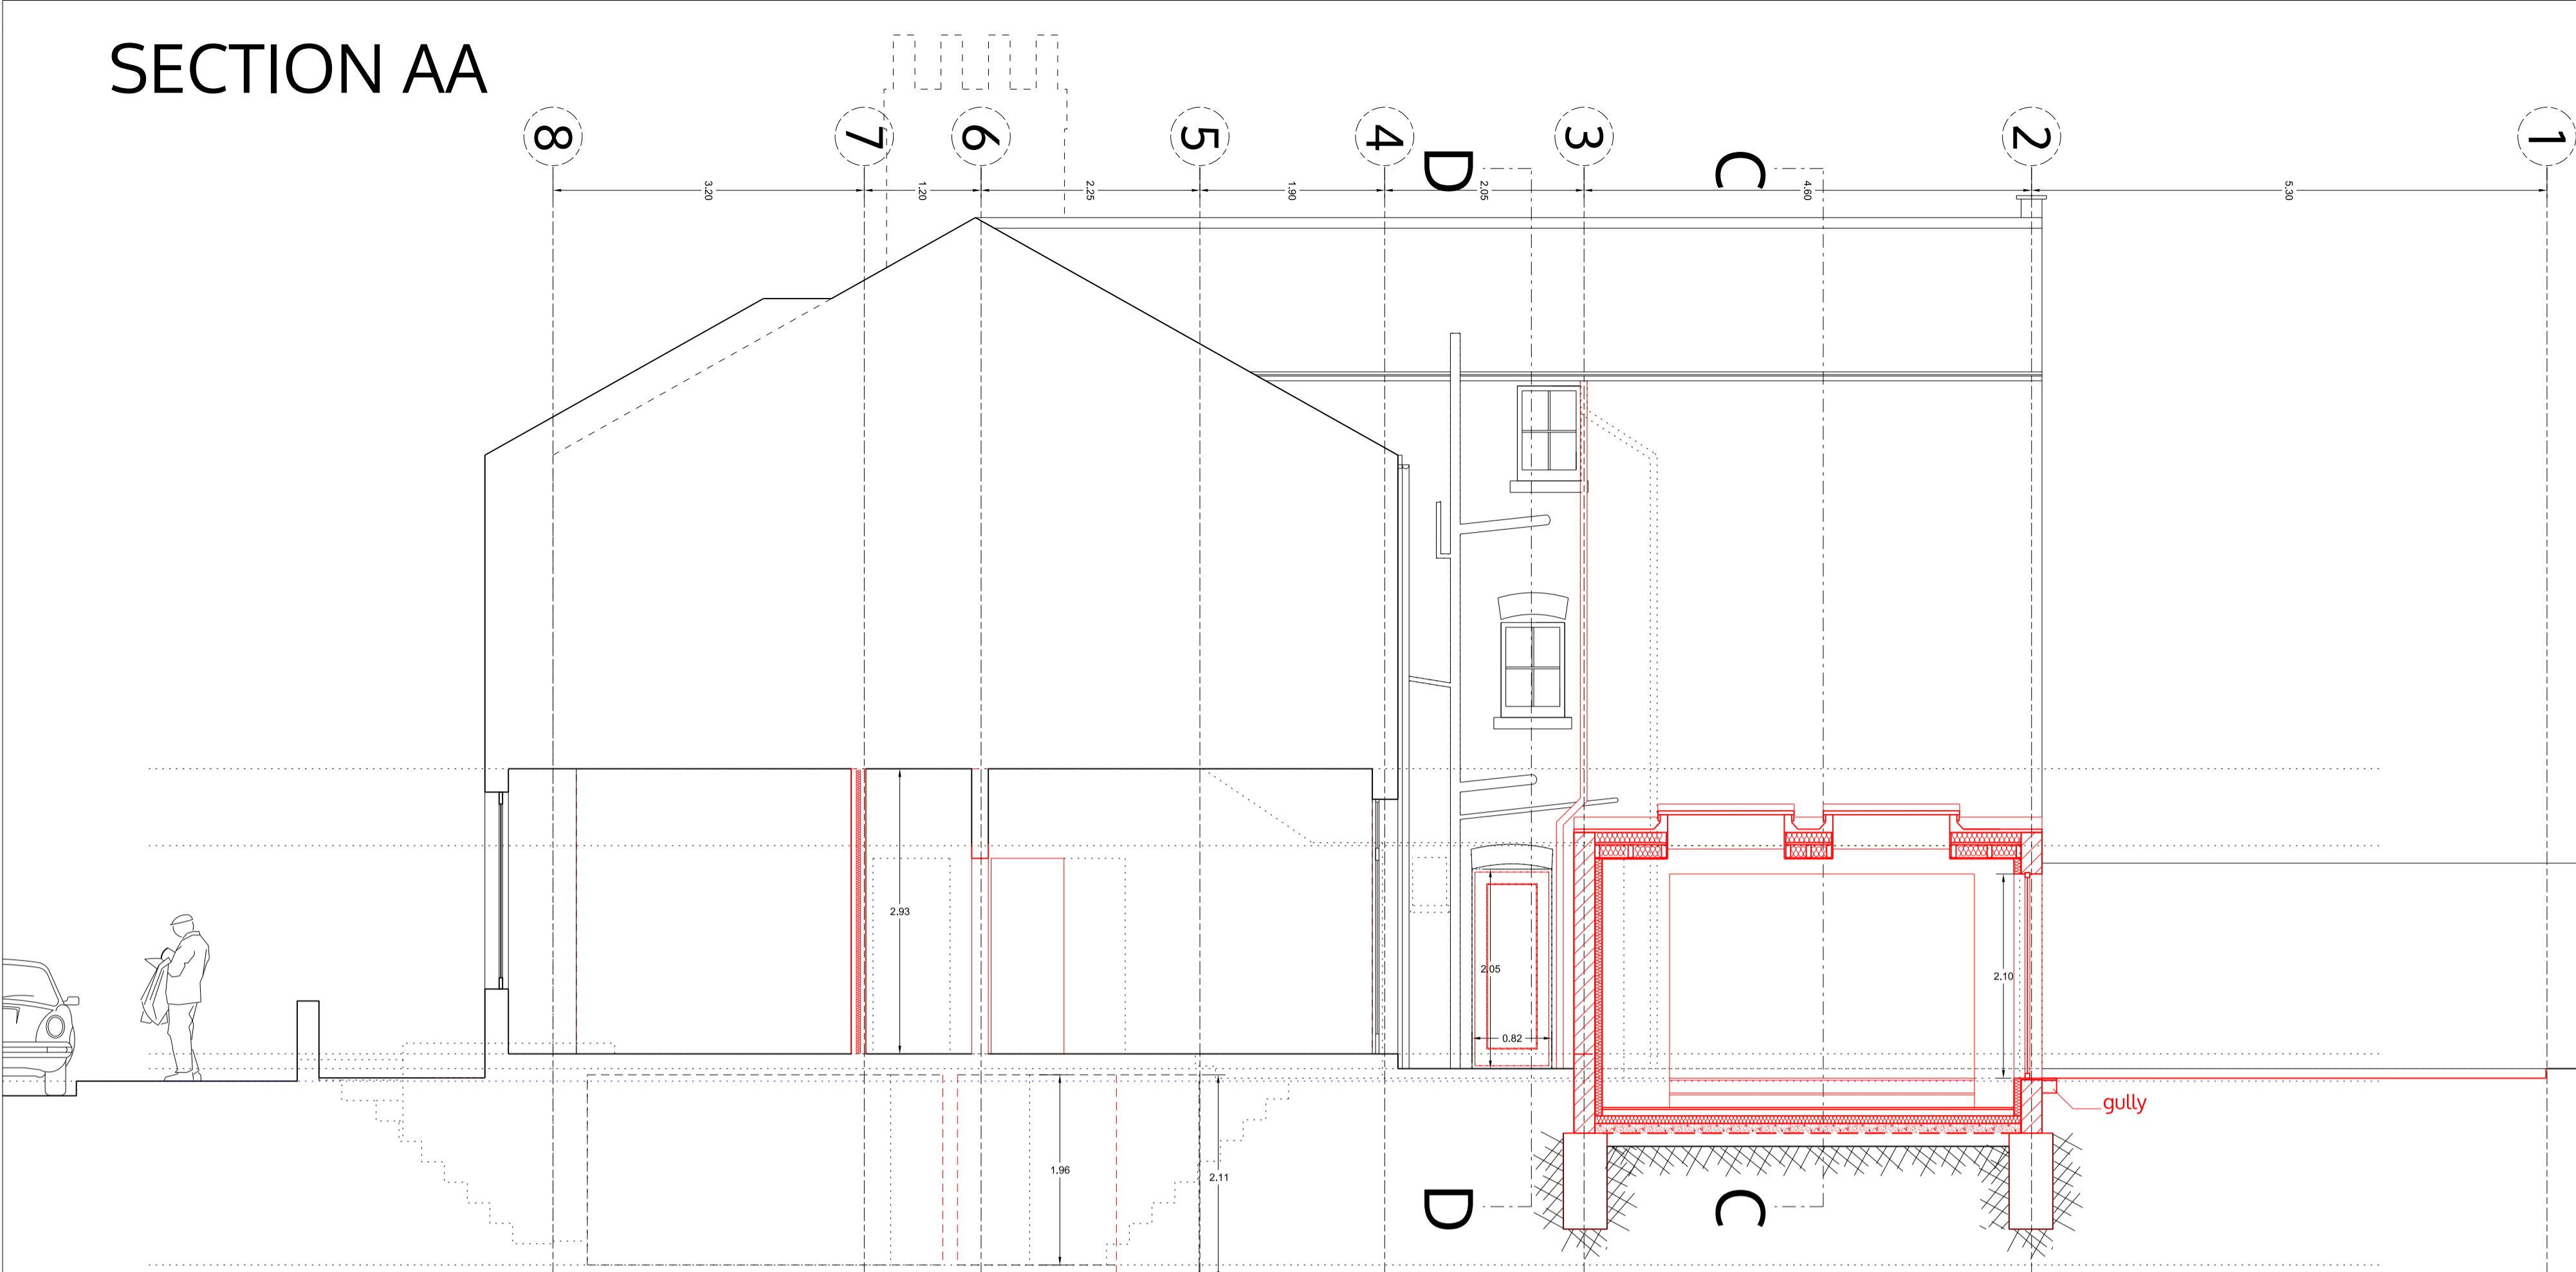


FRONT




BACK



BASEMENT

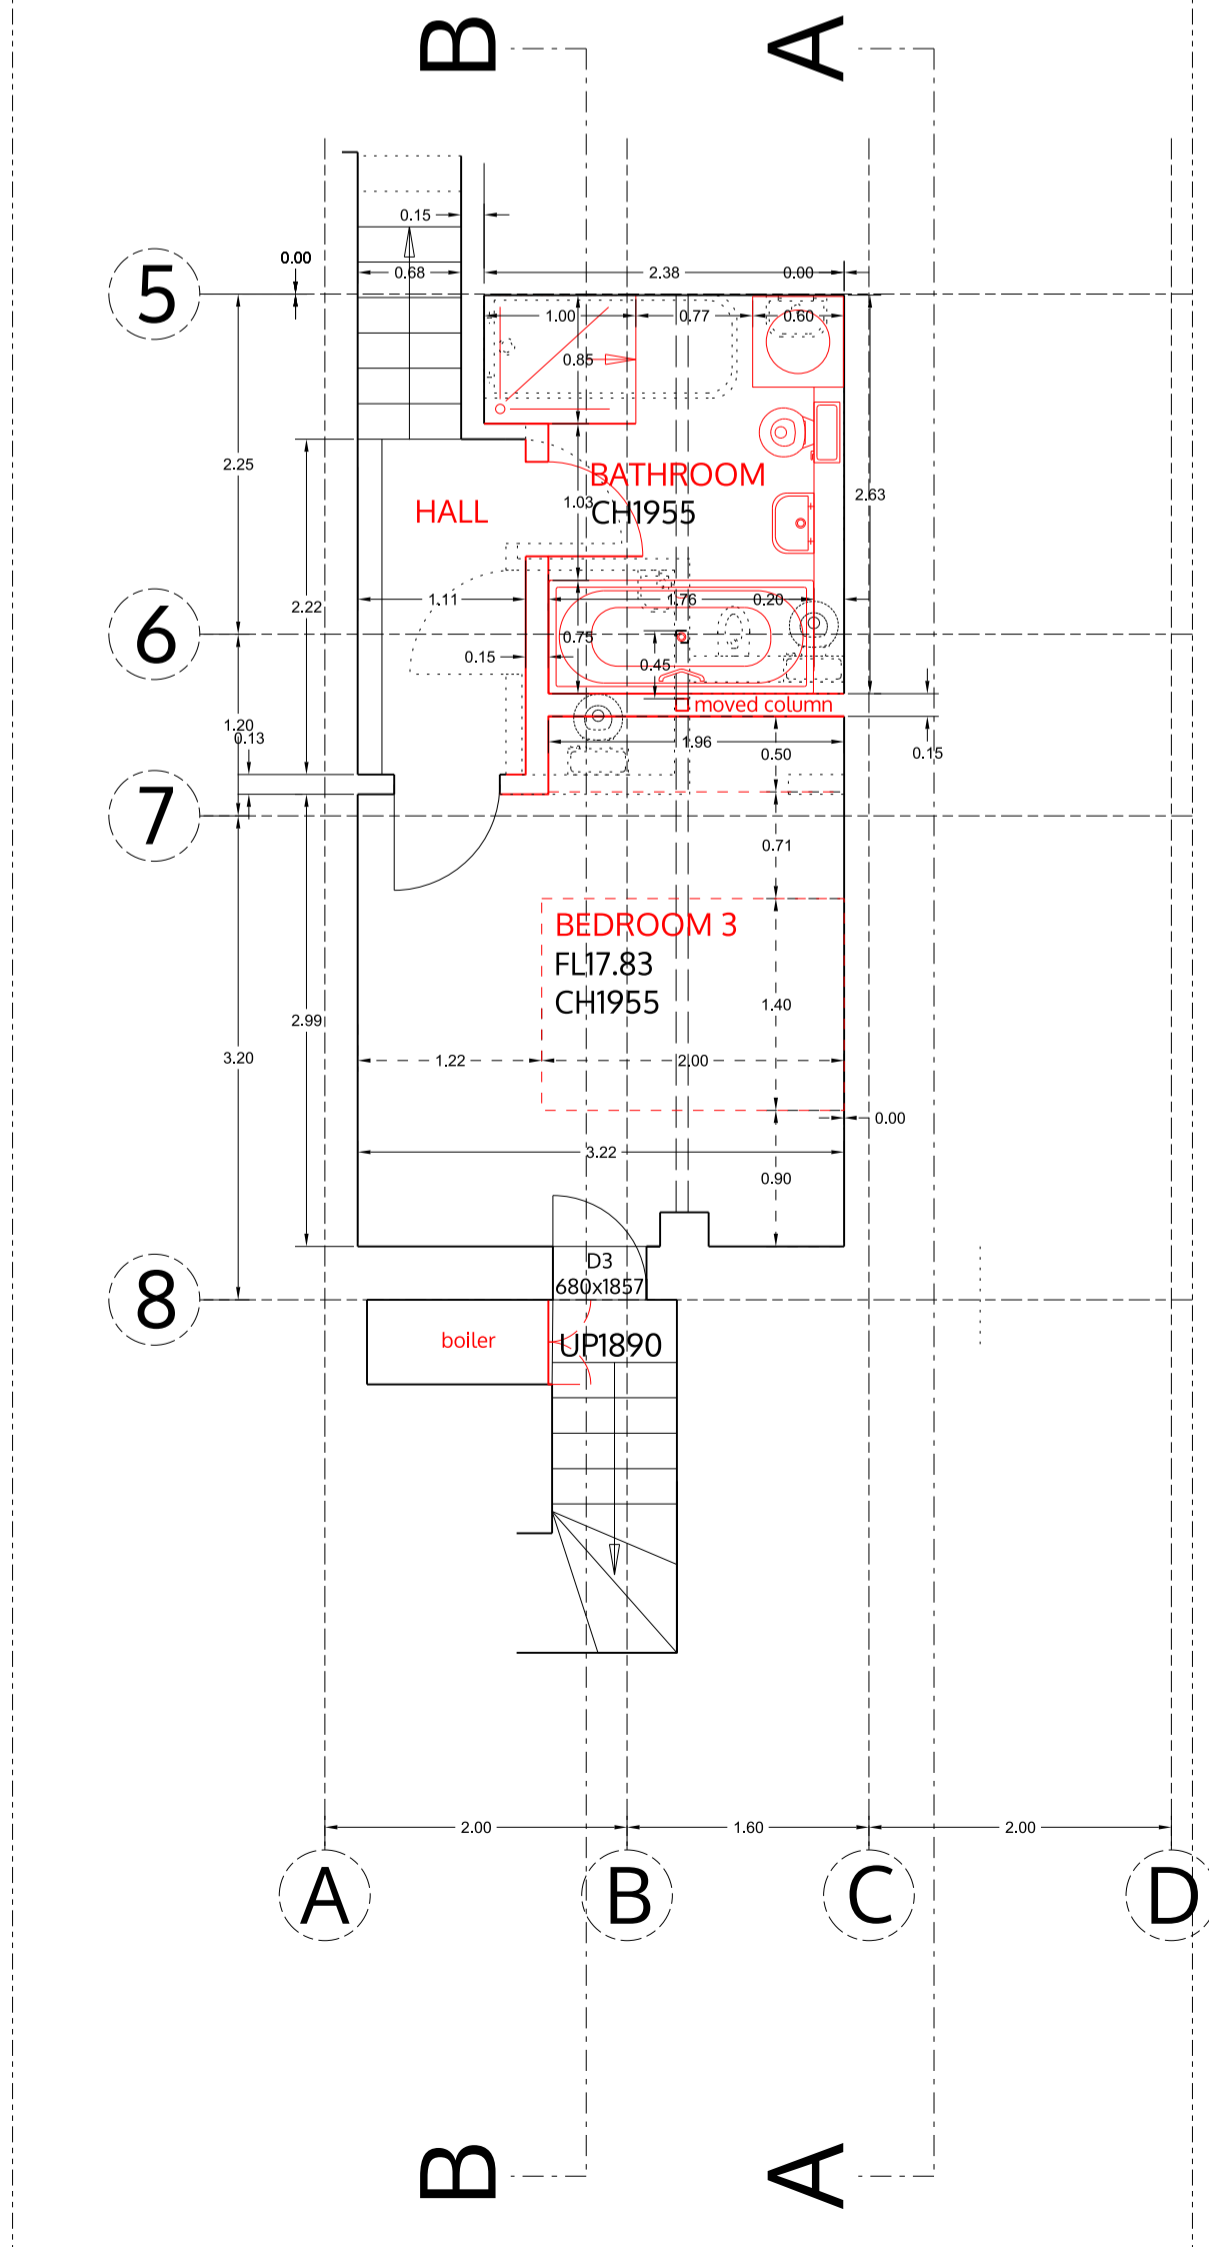

GROUND FLOOR

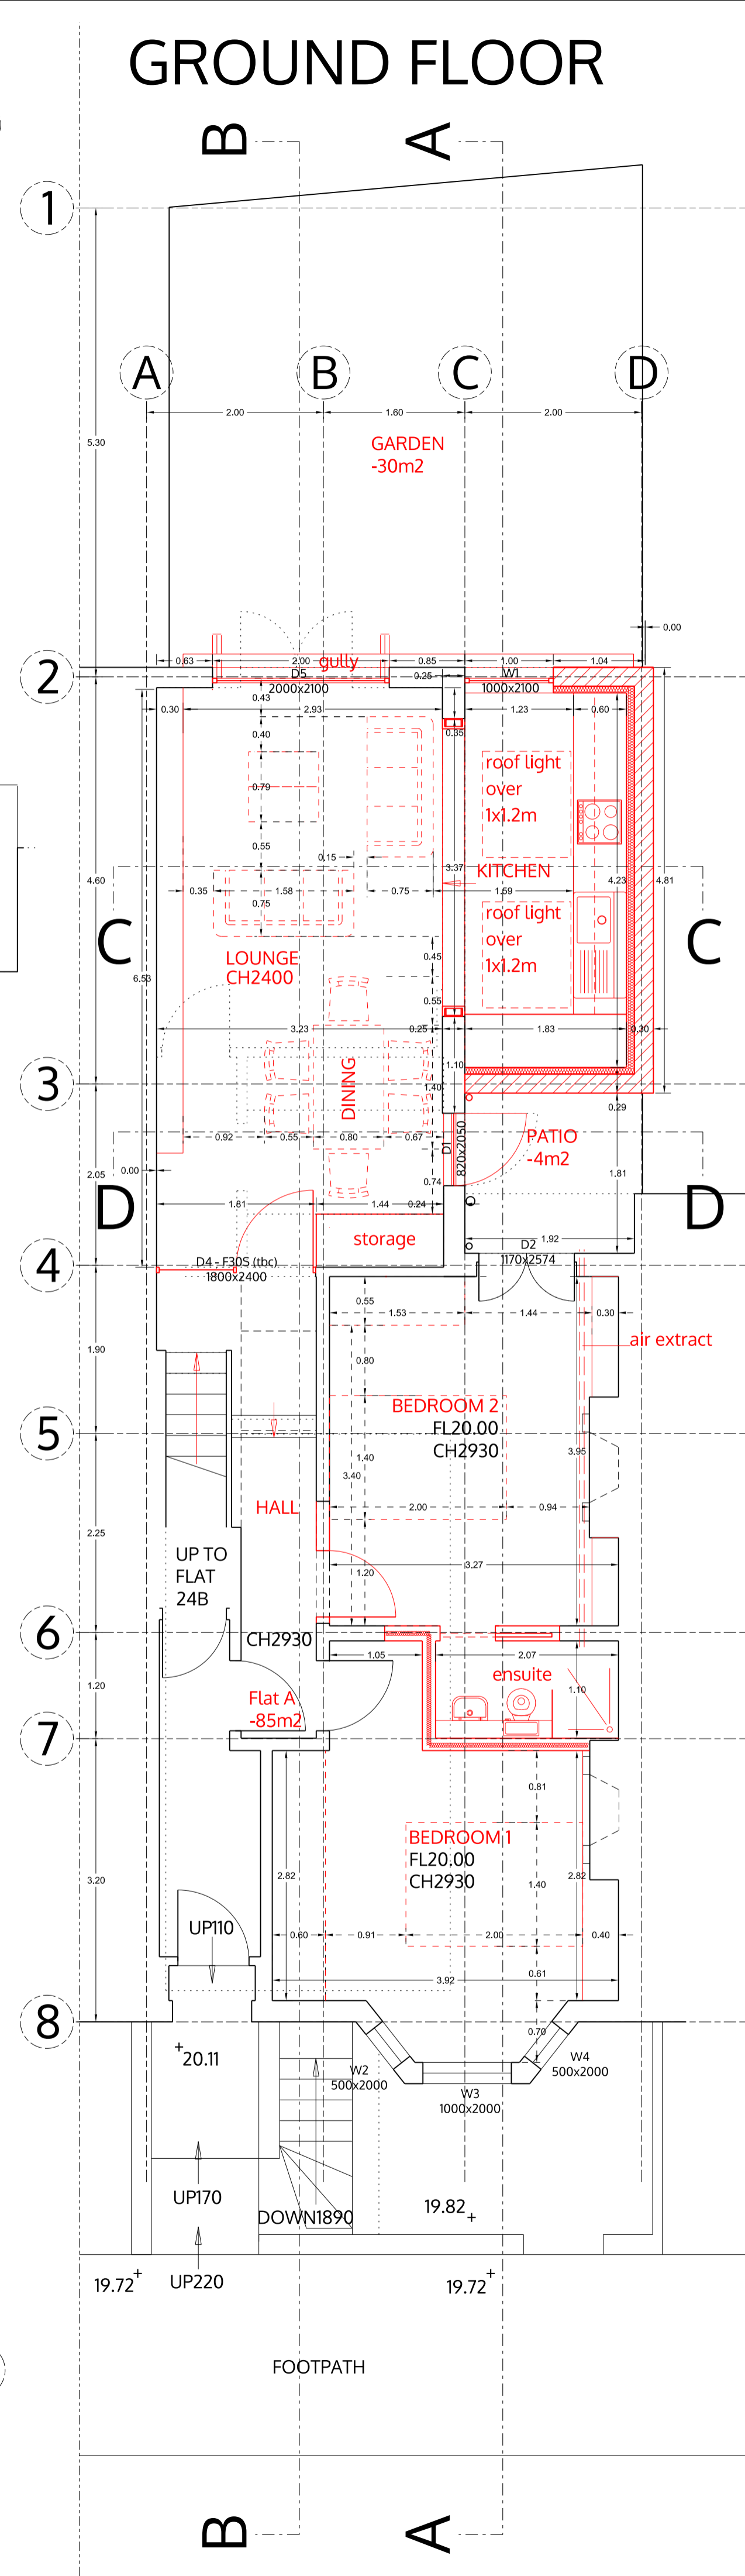

LEGEND

- demolition
- existing walls
- new walls

Drainage, ventilation, fire protection and heating to check!

This general arrangement plan is for reference only and subject to statutory approvals, i.e. planning, party wall award, building control and structural engineer.

All plans to be read in conjunction with related documentation. All discrepancies to be notified to the design team.

© ALL COPYRIGHTS RESERVED

spaceAgent

Architects and Designers mail@spaceagent.com
 London-Heidelberg-Barcelona-Brussels spaceagent.com
 spaceAgent Architects Limited is a RIBA Chartered Practice


Householder refurbishment
 24a Narcissus Road
 London NW6 1TH

client
 Bridget Collet
 24a Narcissus Road
 London NW6 1TH


title
 Plans, section AA and elevations as proposed

no.	drawn	date	scale	status	GA contract	
						1:100 @A3
						1:50 @A1
						Mar 2015
						mhamm
NAR24_P01j2						


SECTION BB

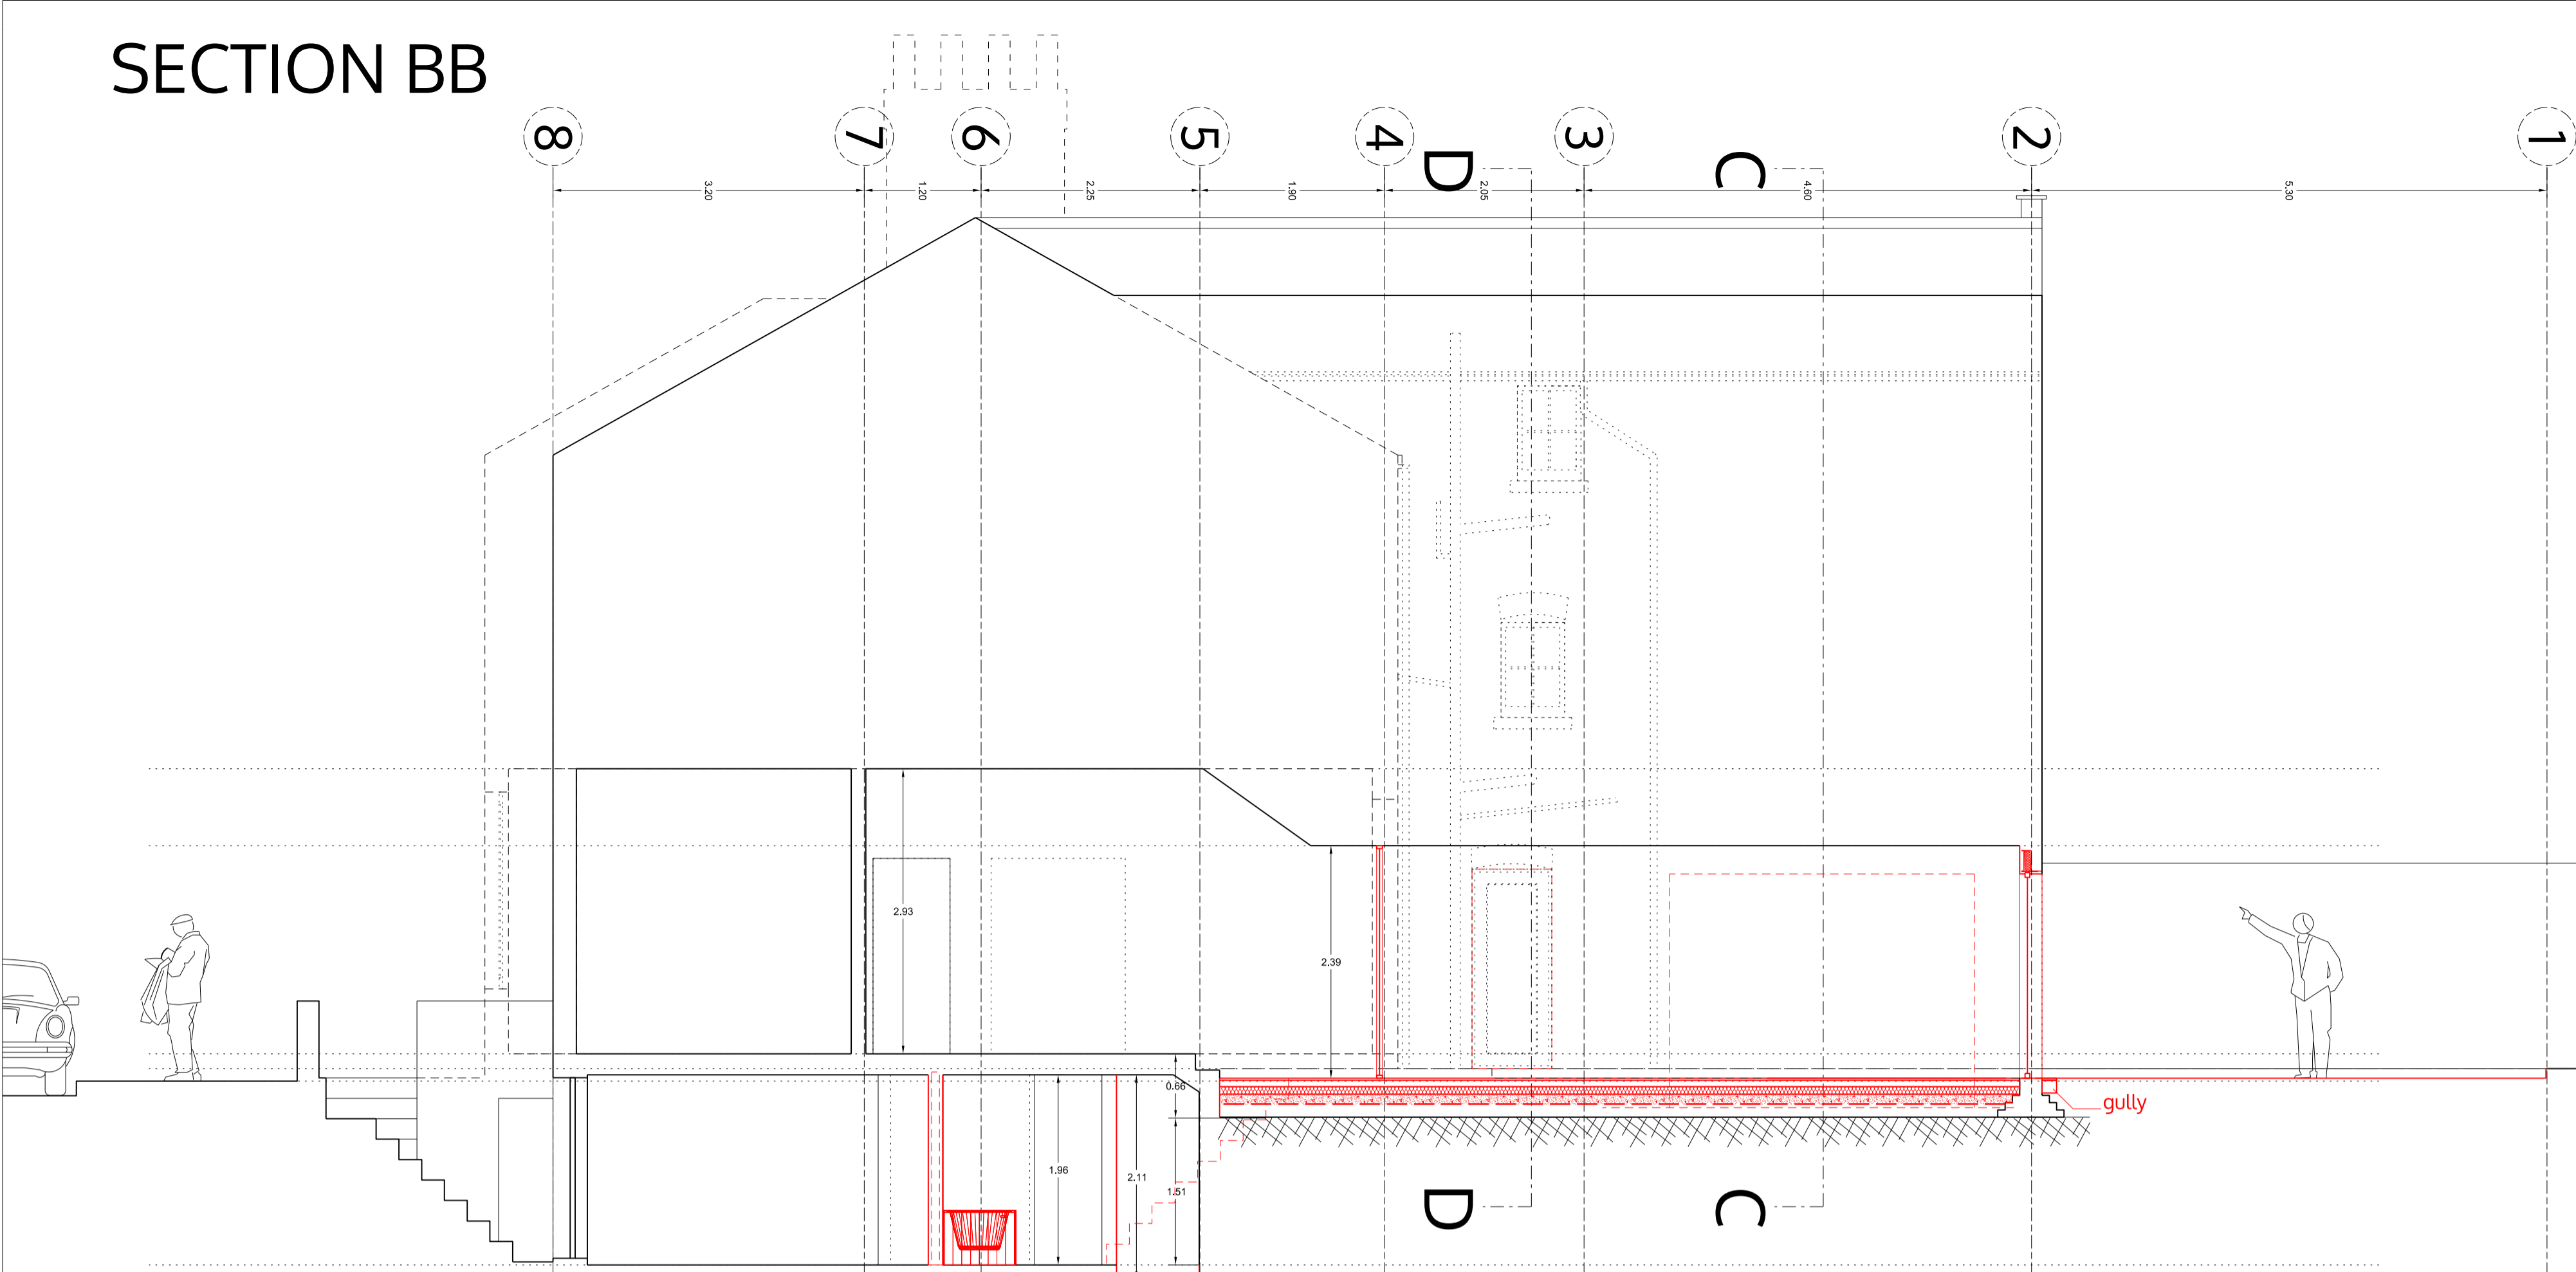

SECTION CC

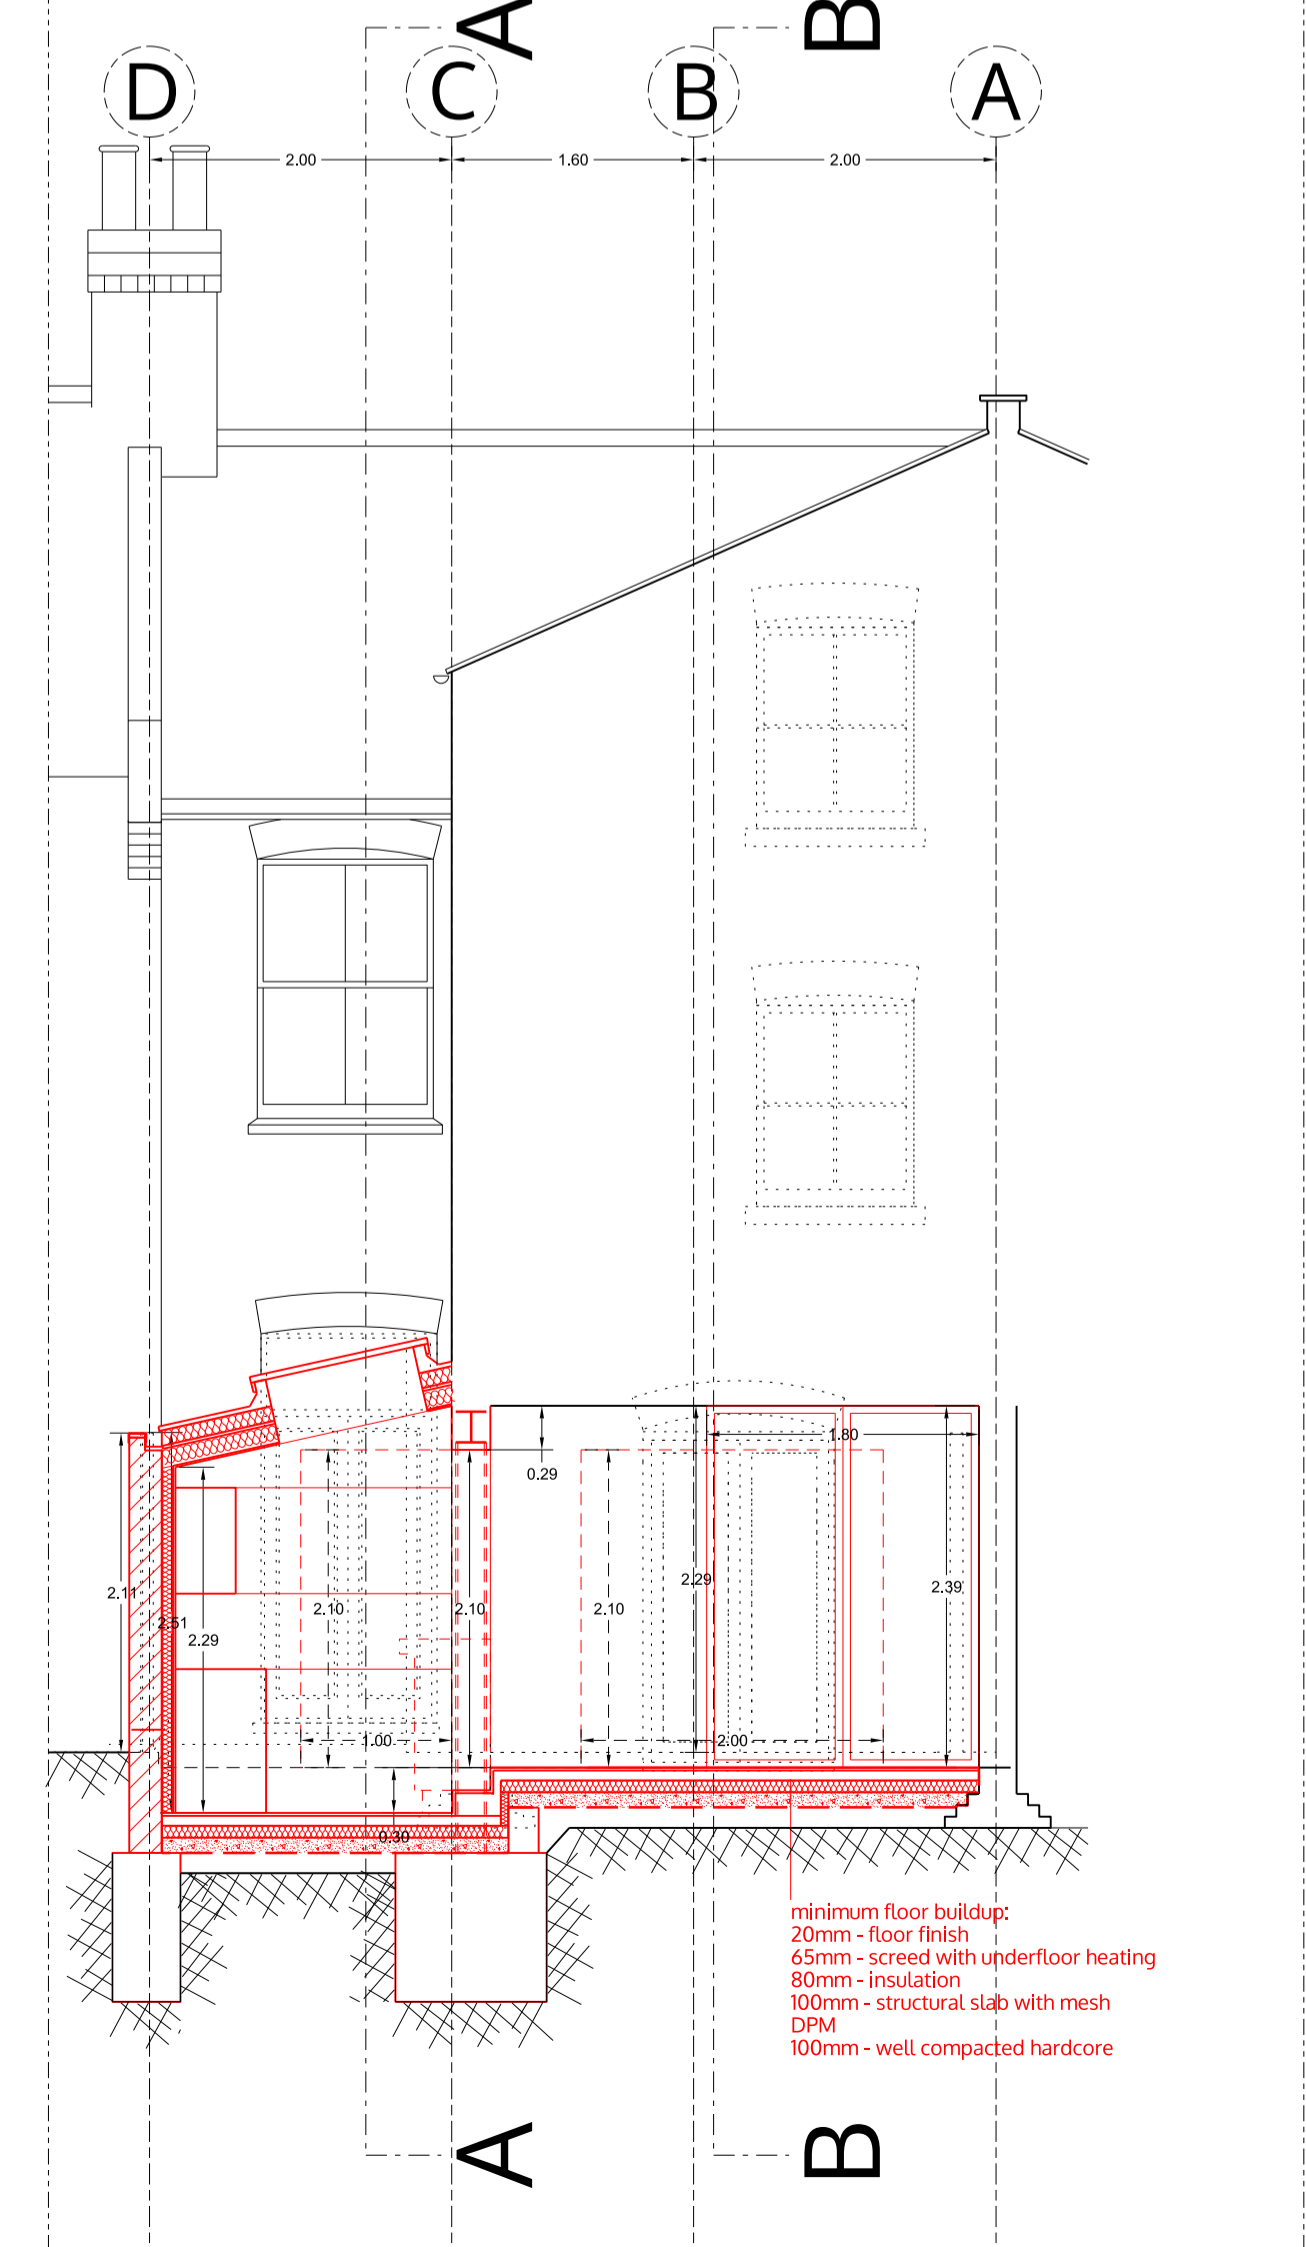


SECTION DD

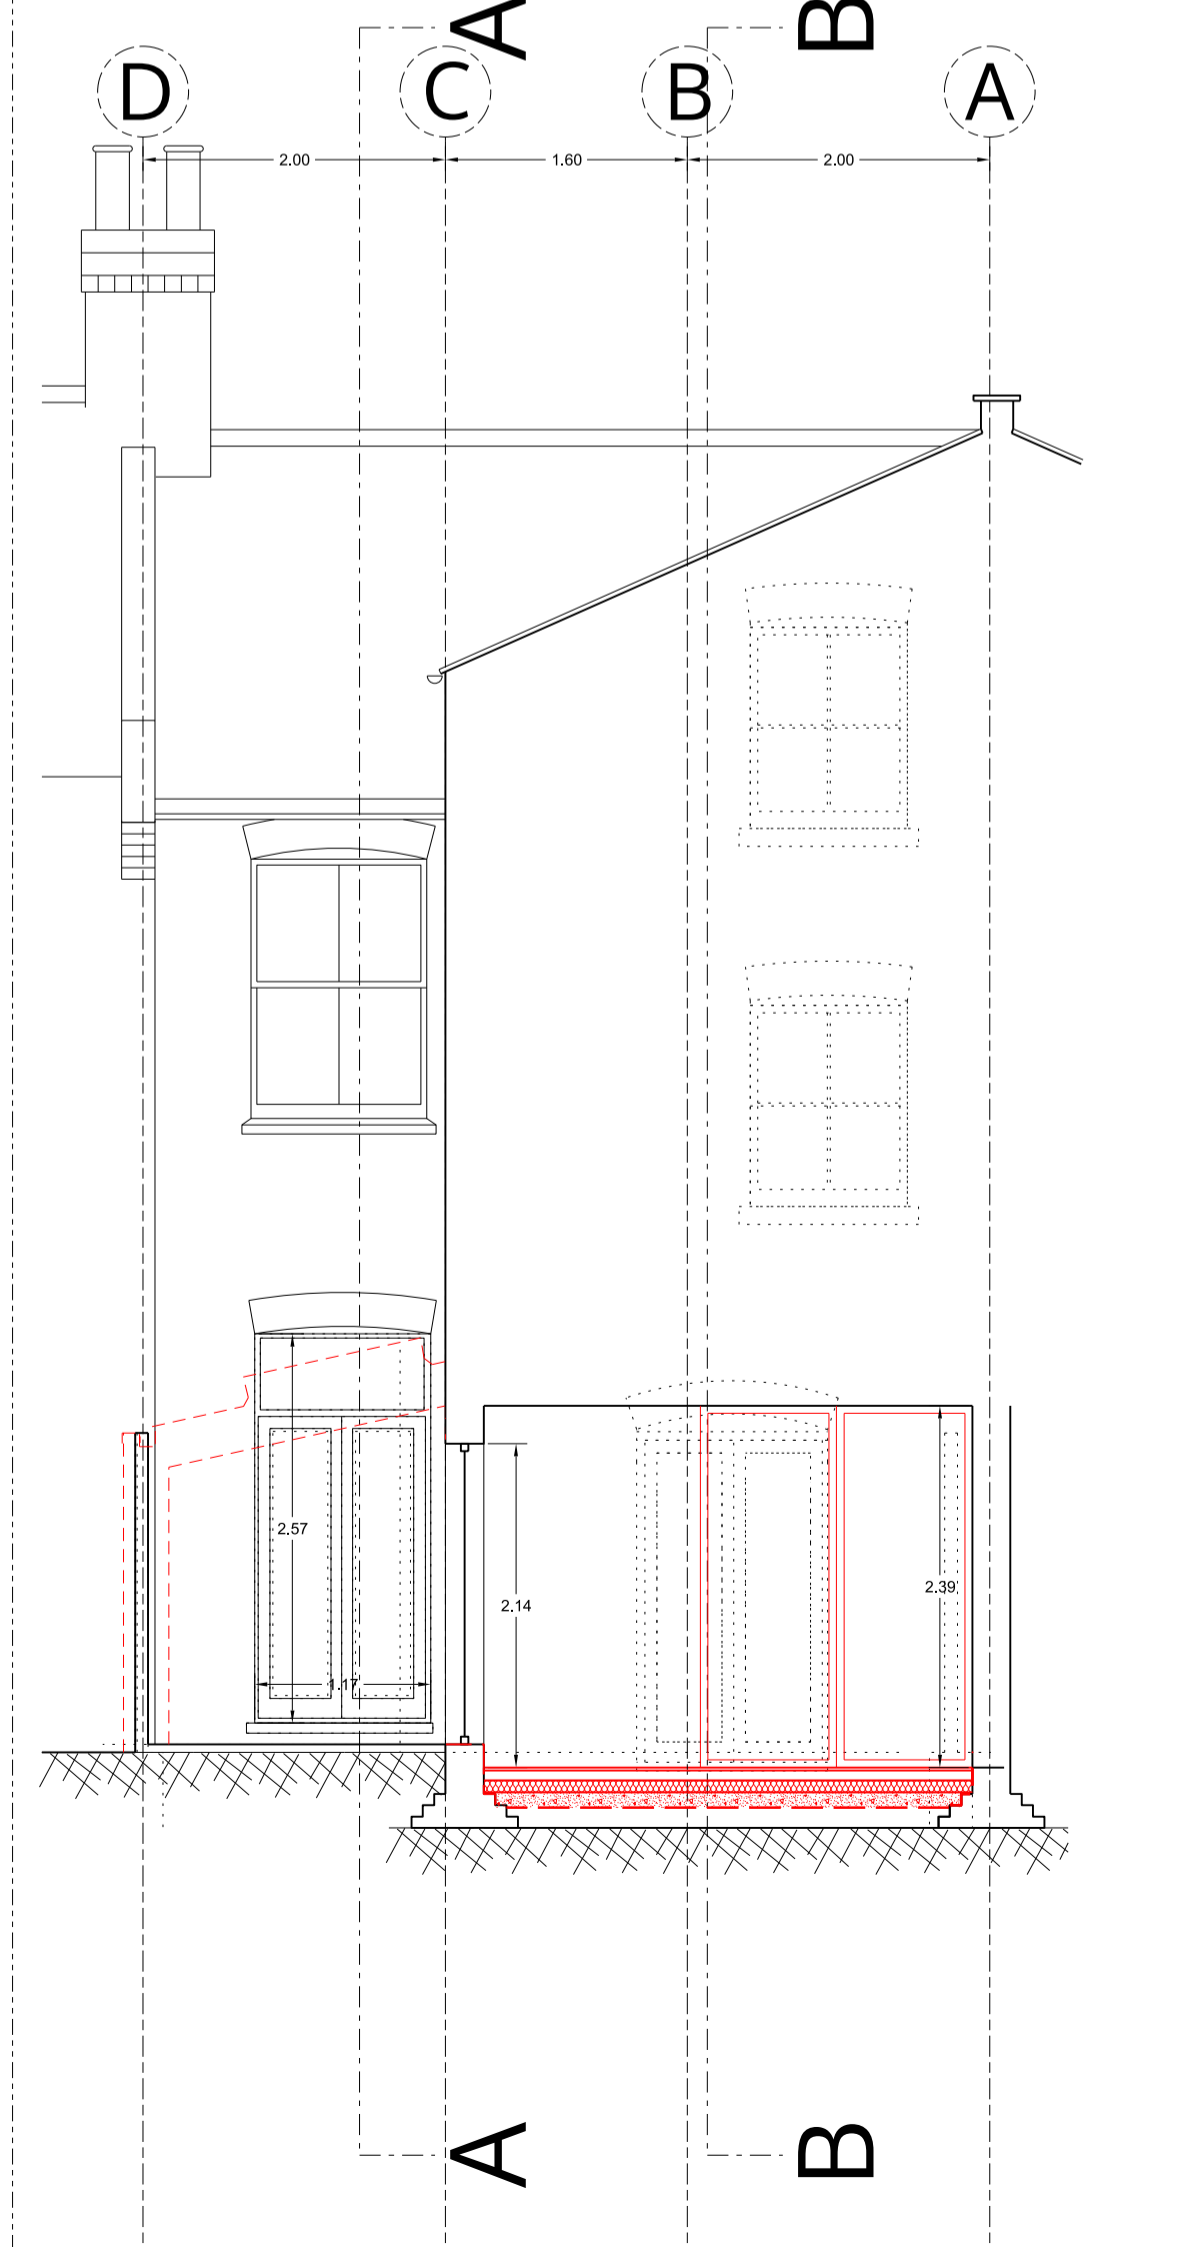

minimum floor buildups:
 20mm - floor finish
 65mm - screed with underfloor heating
 50mm - insulation
 100mm - structural slab with mesh
 DPM
 100mm - well compacted hardcore

FIRST FLOOR

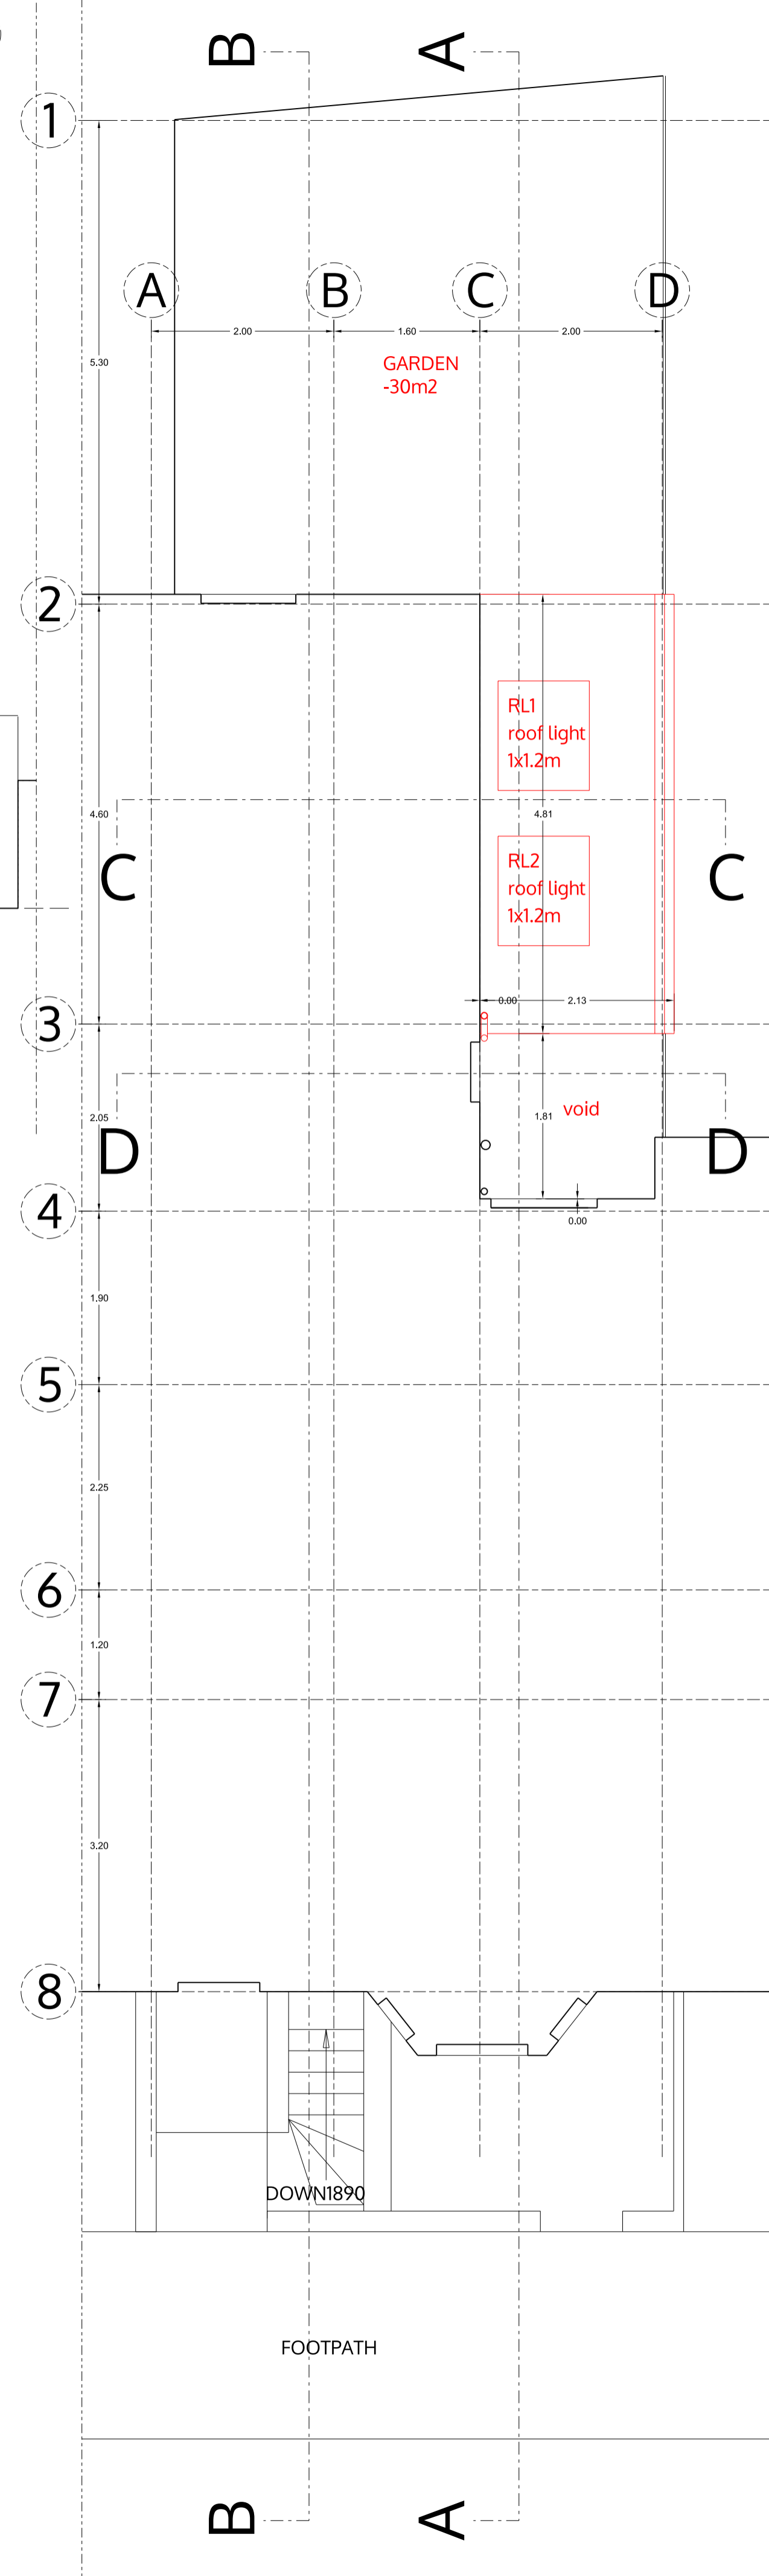


- LEGEND**
- demolition
 - existing walls
 - new walls

Drainage, ventilation, fire protection and heating to check!

This general arrangement plan is for reference only and subject to statutory approvals, i.e. planning, party wall award, building control and structural engineer.

All plans to be read in conjunction with related documentation. All discrepancies to be notified to the design team.

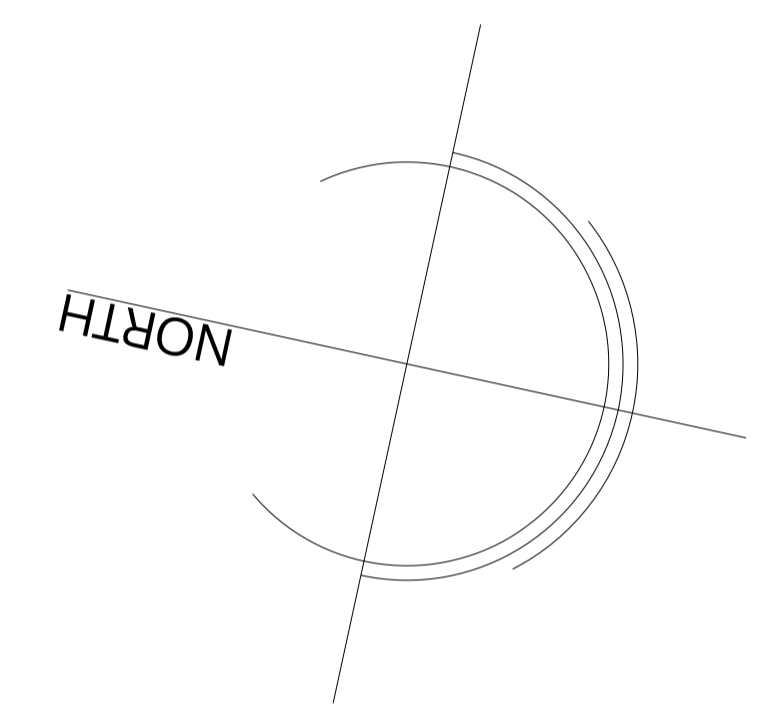

spaceAgent

Architects and Designers mail@spaceagent.com
 London-Heidelberg-Barcelona-Brussels spaceagent.com
 spaceAgent Architects Limited is a RIBA Chartered Practice

project Householder refurbishment
 24a Narcissus Road
 London NW6 1TH

client Bridget Collet
 24a Narcissus Road
 London NW6 1TH

title Roof plan, section BB / CC / DD
 as proposed

GA contract		1:100 @A3
		1:50 @A1
		Mar 2015
		mhamm

NAR24_P02j2

no. drawn date scale status title client project no. 5 ALL DIMENSIONS TO BE CHECKED ON SITE © ALL COPYRIGHTS RESERVED