


SECTION AA

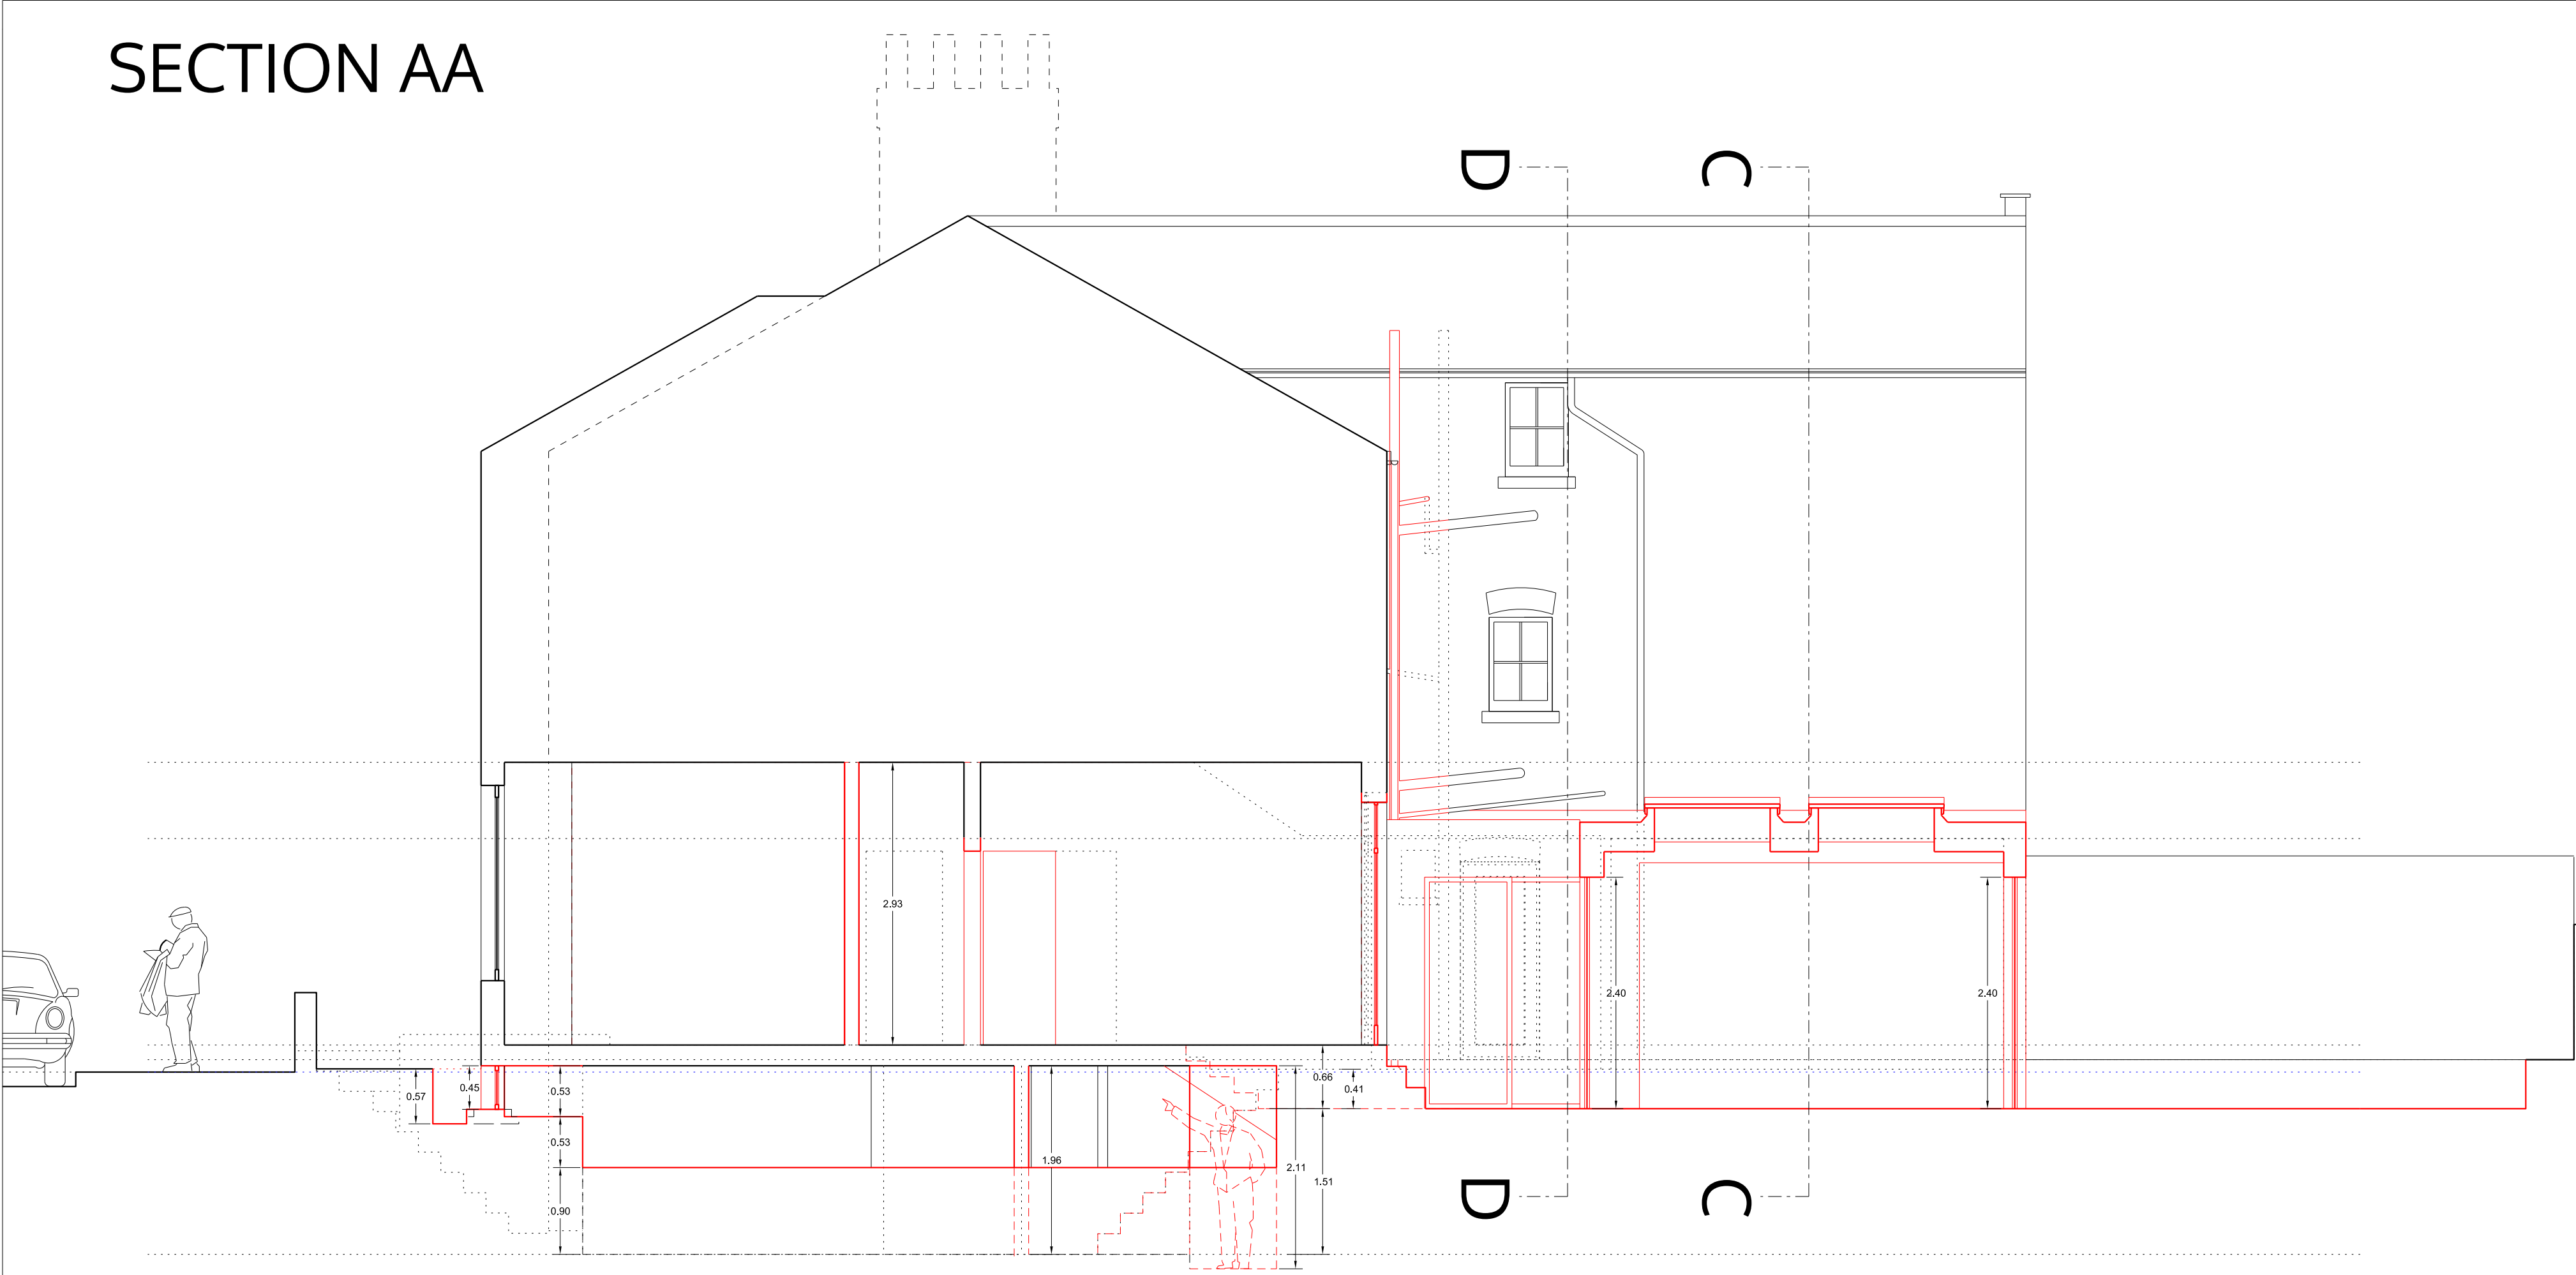


FRONT




BACK



BASEMENT

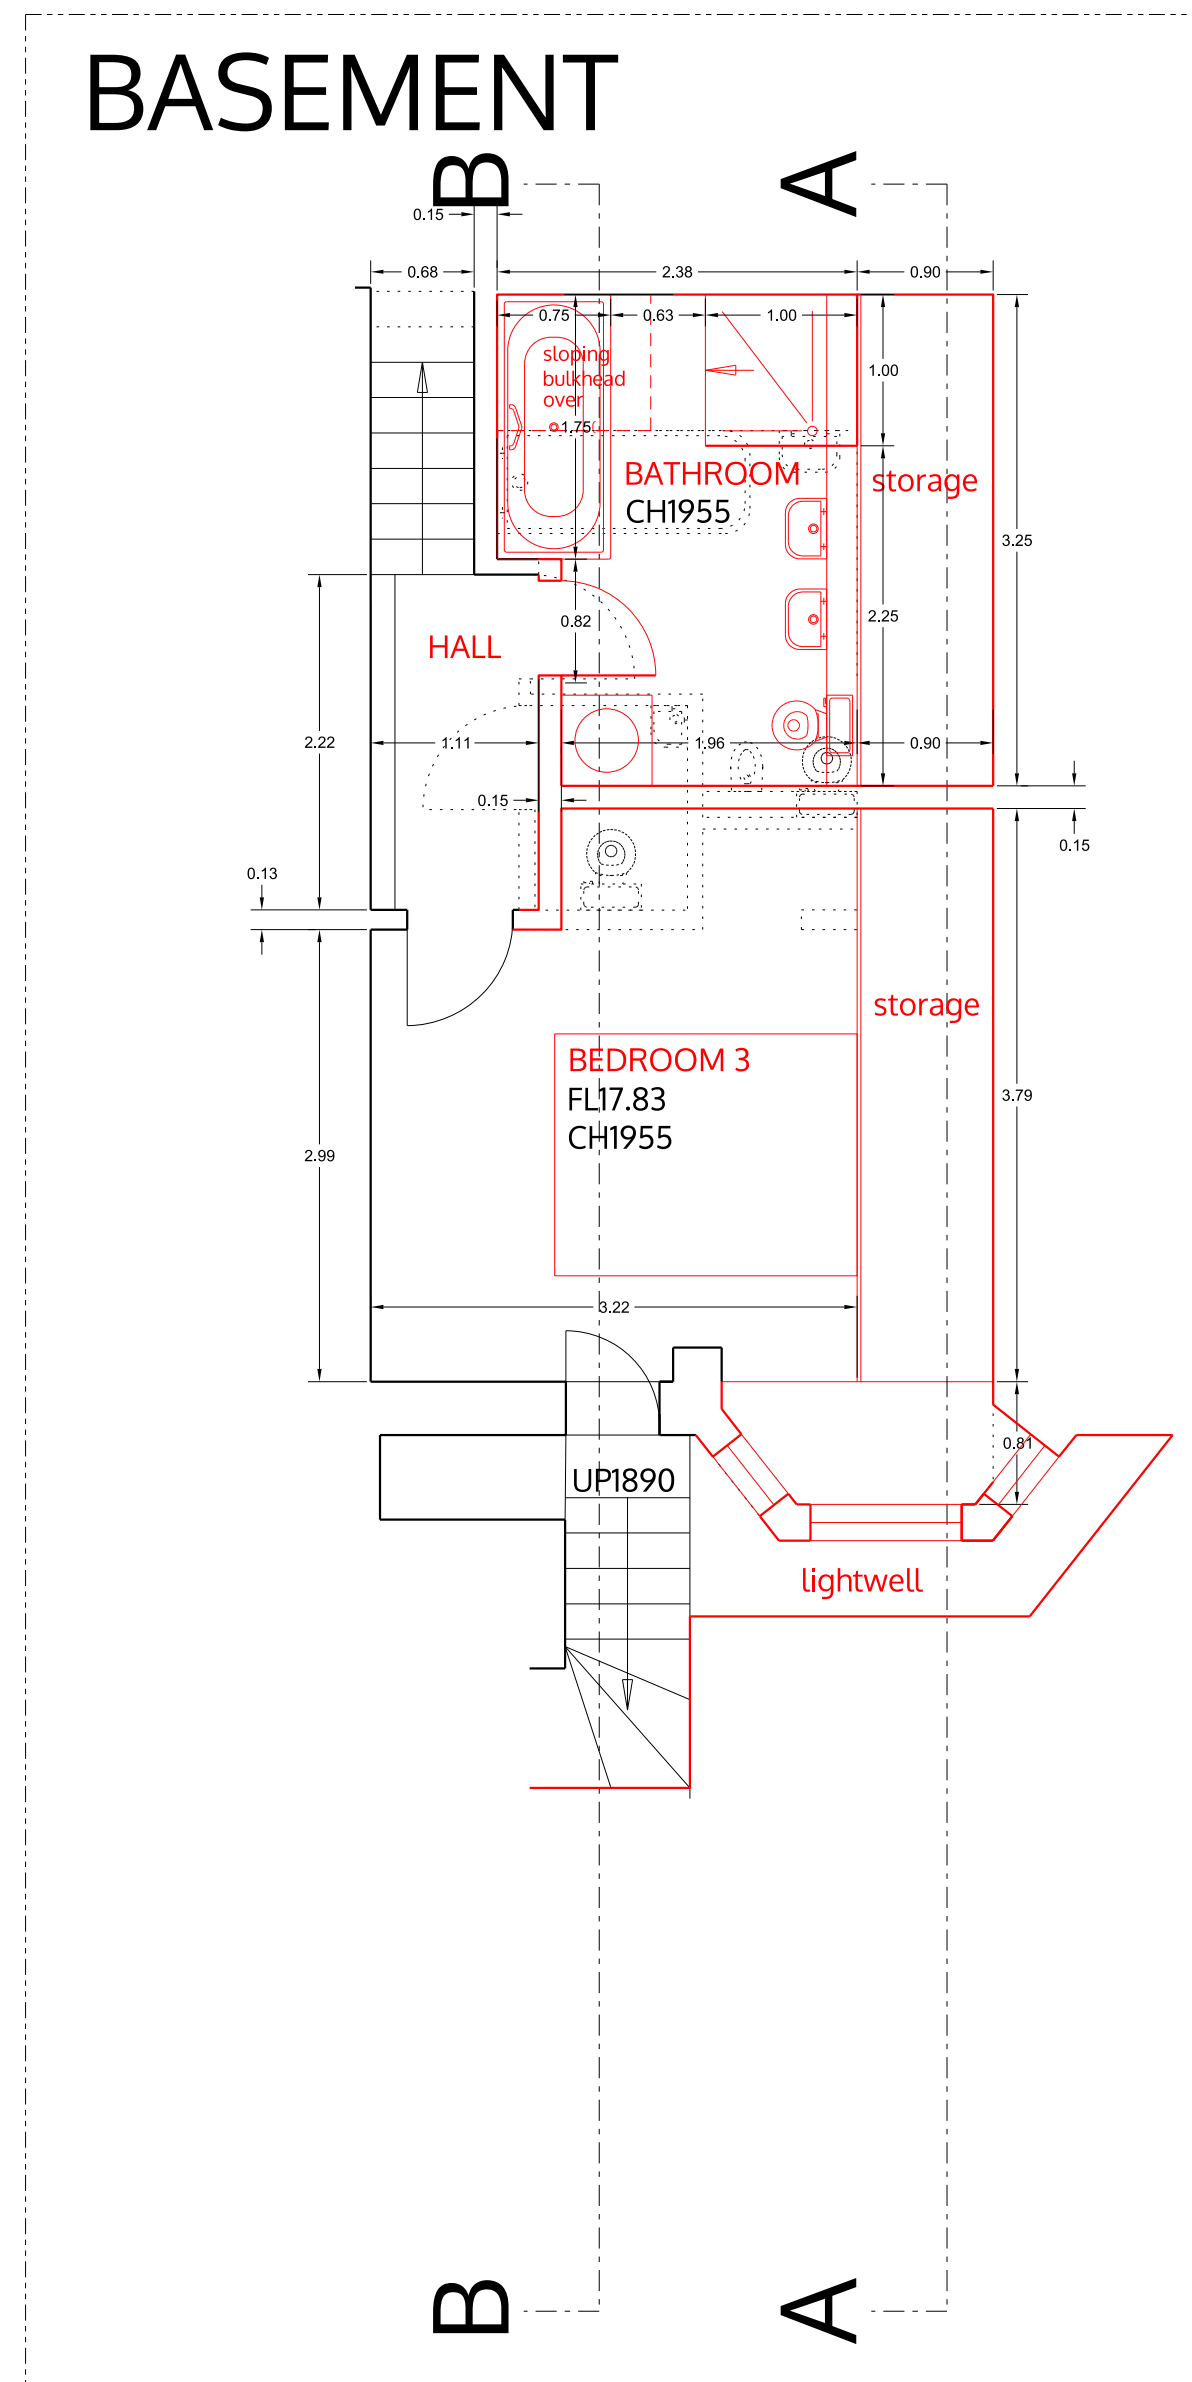

GROUND FLOOR

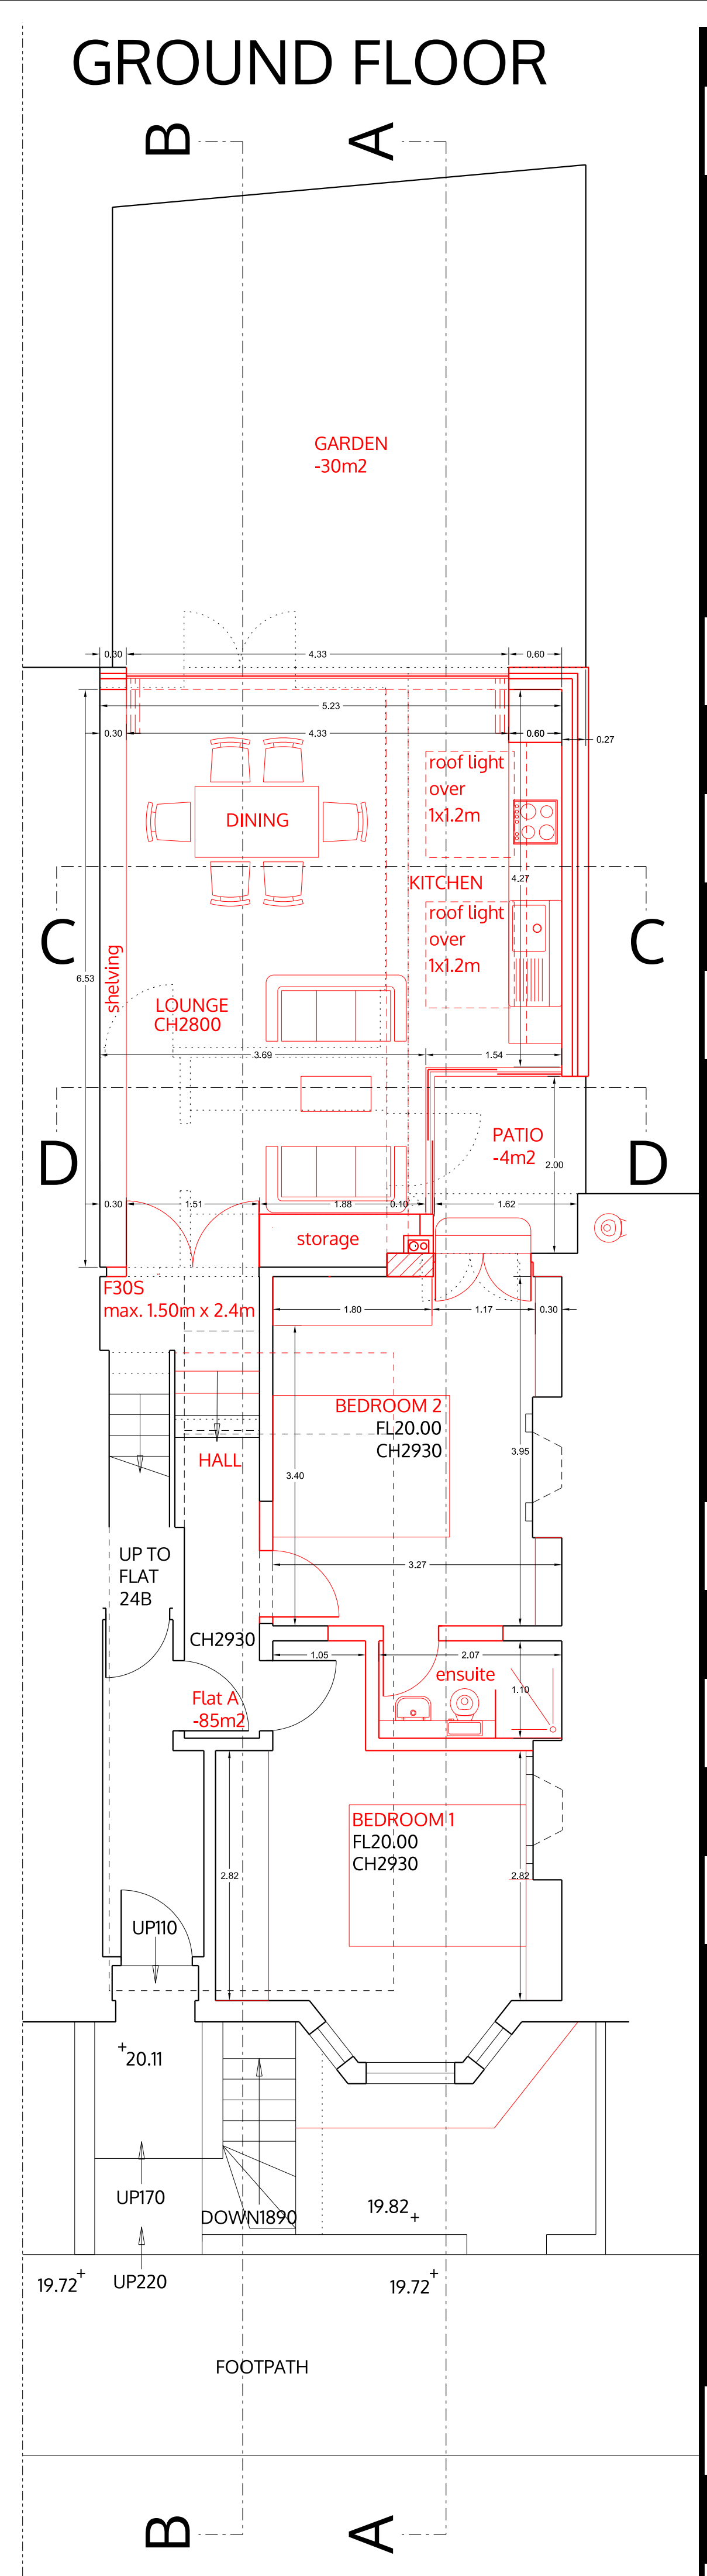

no. drawn date scale status title client project © ALL COPYRIGHTS RESERVED m 0 1 2 3 4 5 ALL DIMENSIONS TO BE CHECKED ON SITE

spaceAgent 

Architects and Designers mail@spaceagent.com
 London-Heidelberg-Barcelona-Brussels spaceagent.com
 spaceAgent Architects Limited is a RIBA Chartered Practice


Householder refurbishment
 24a Narcissus Road
 London NW6 1TH

Bridget Collet
 24a Narcissus Road
 London NW6 1TH

Plans, section AA and elevations
 as proposed

planning only	
1:100 @A3	1:50 @A1
Sept 2014	
mhamm	
NAR24_P01e	

SECTION BB

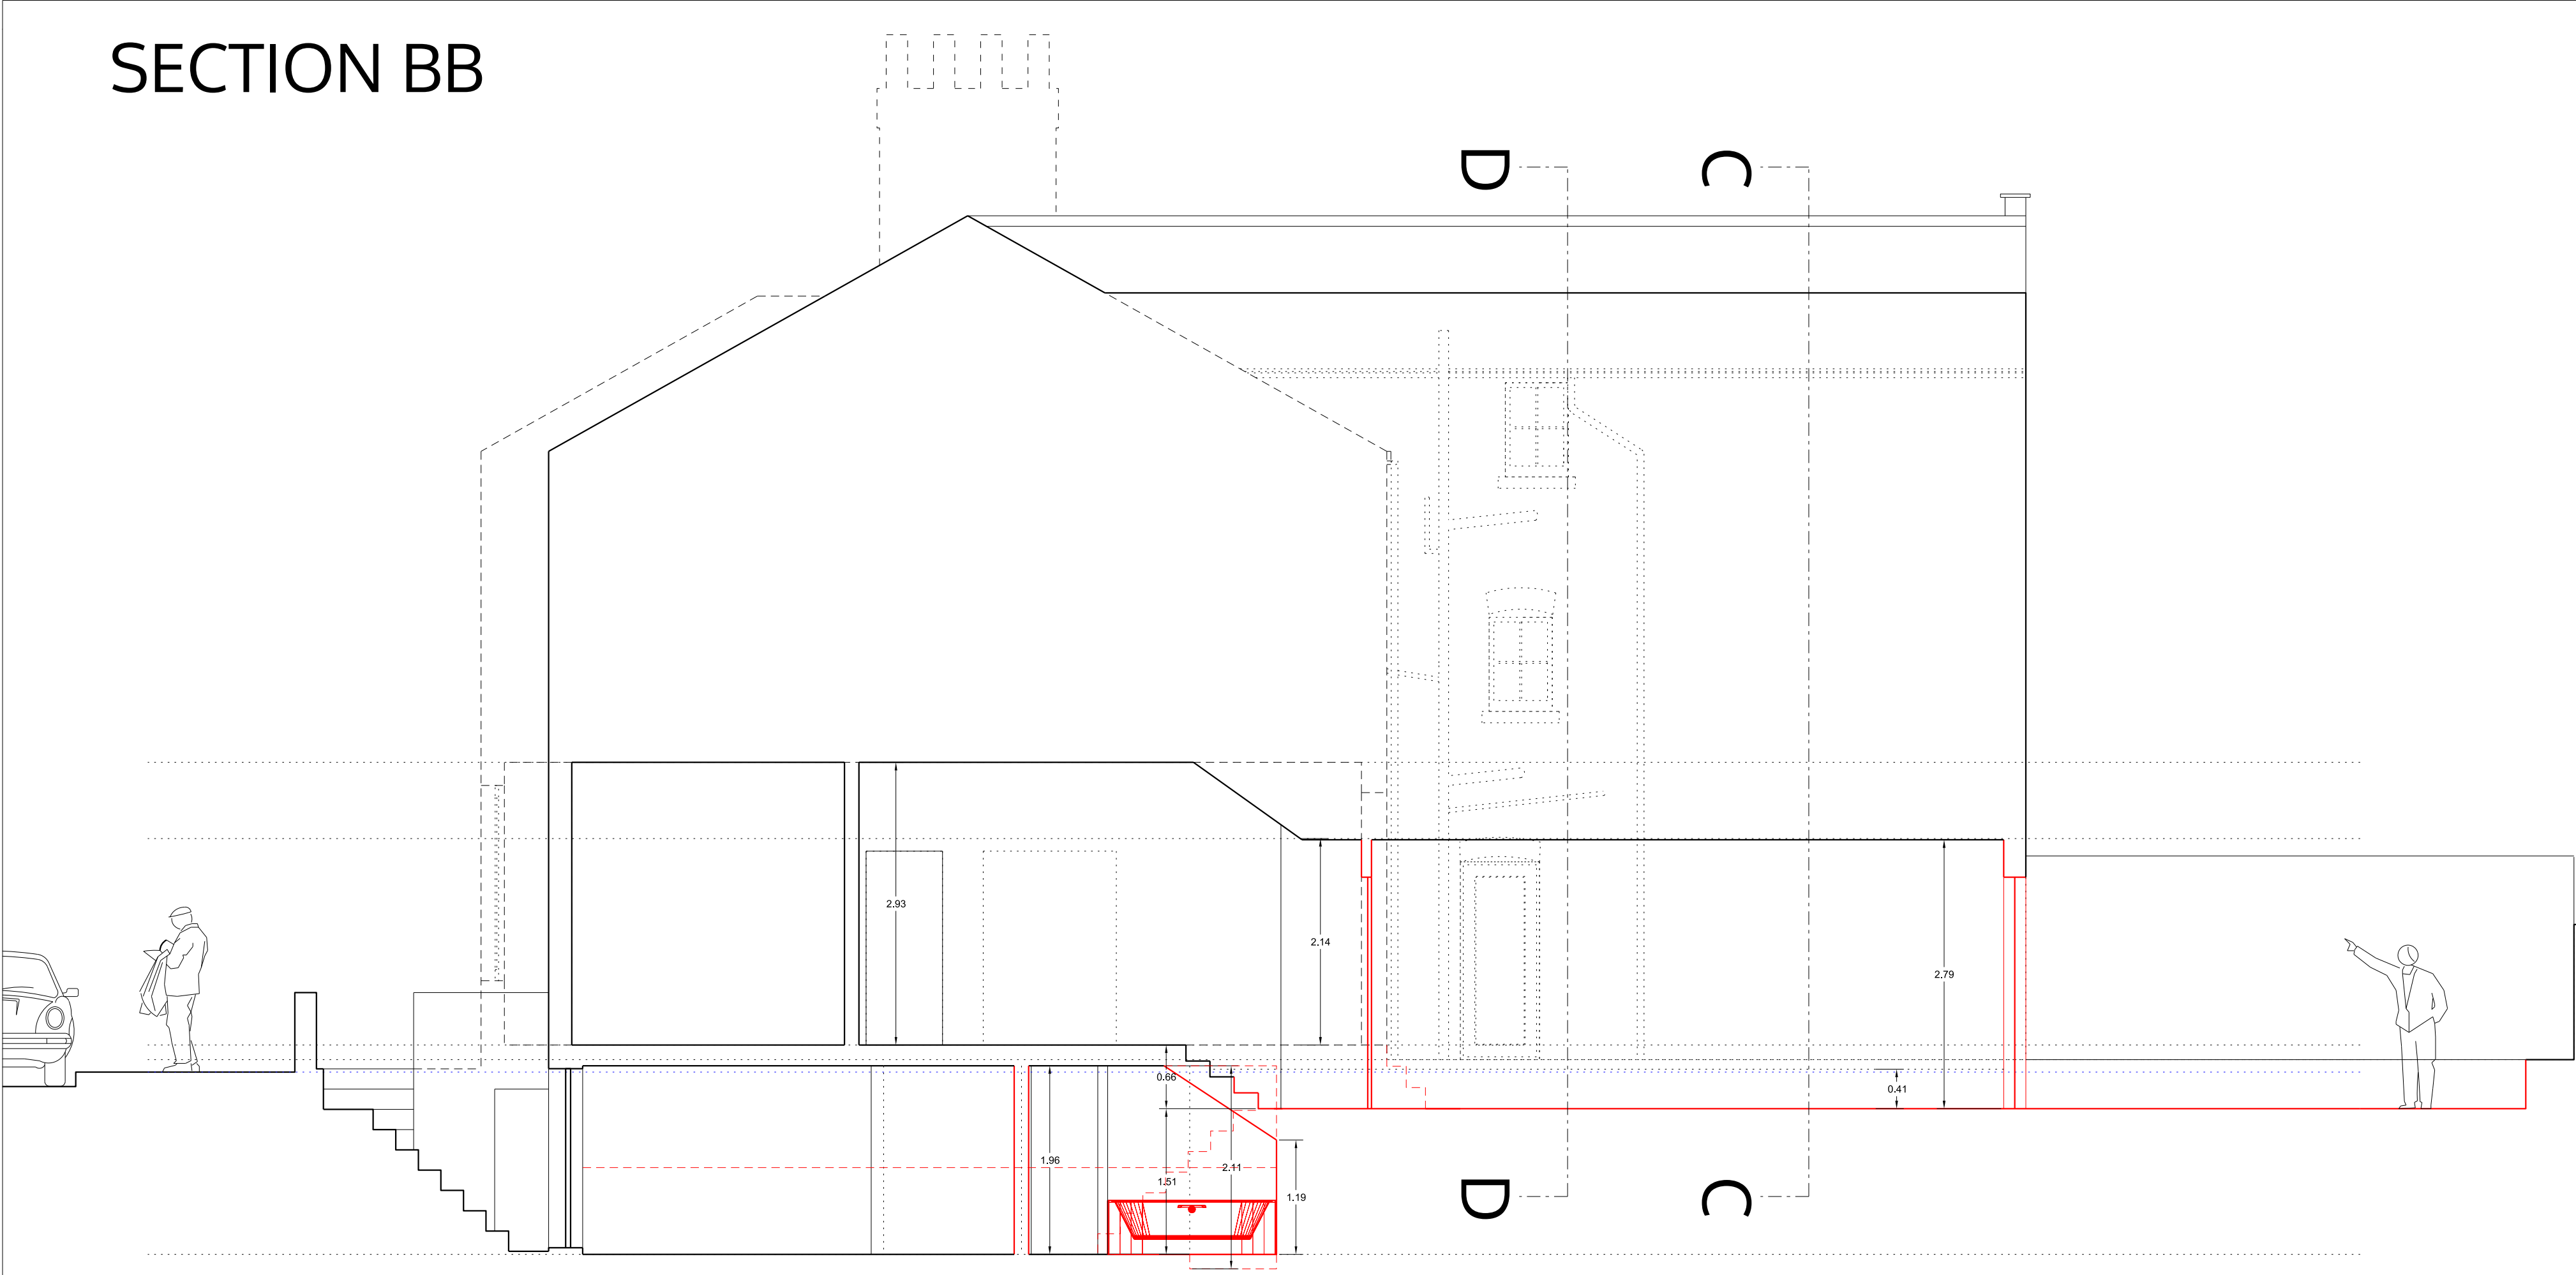


SECTION CC



SECTION DD



FIRST FLOOR

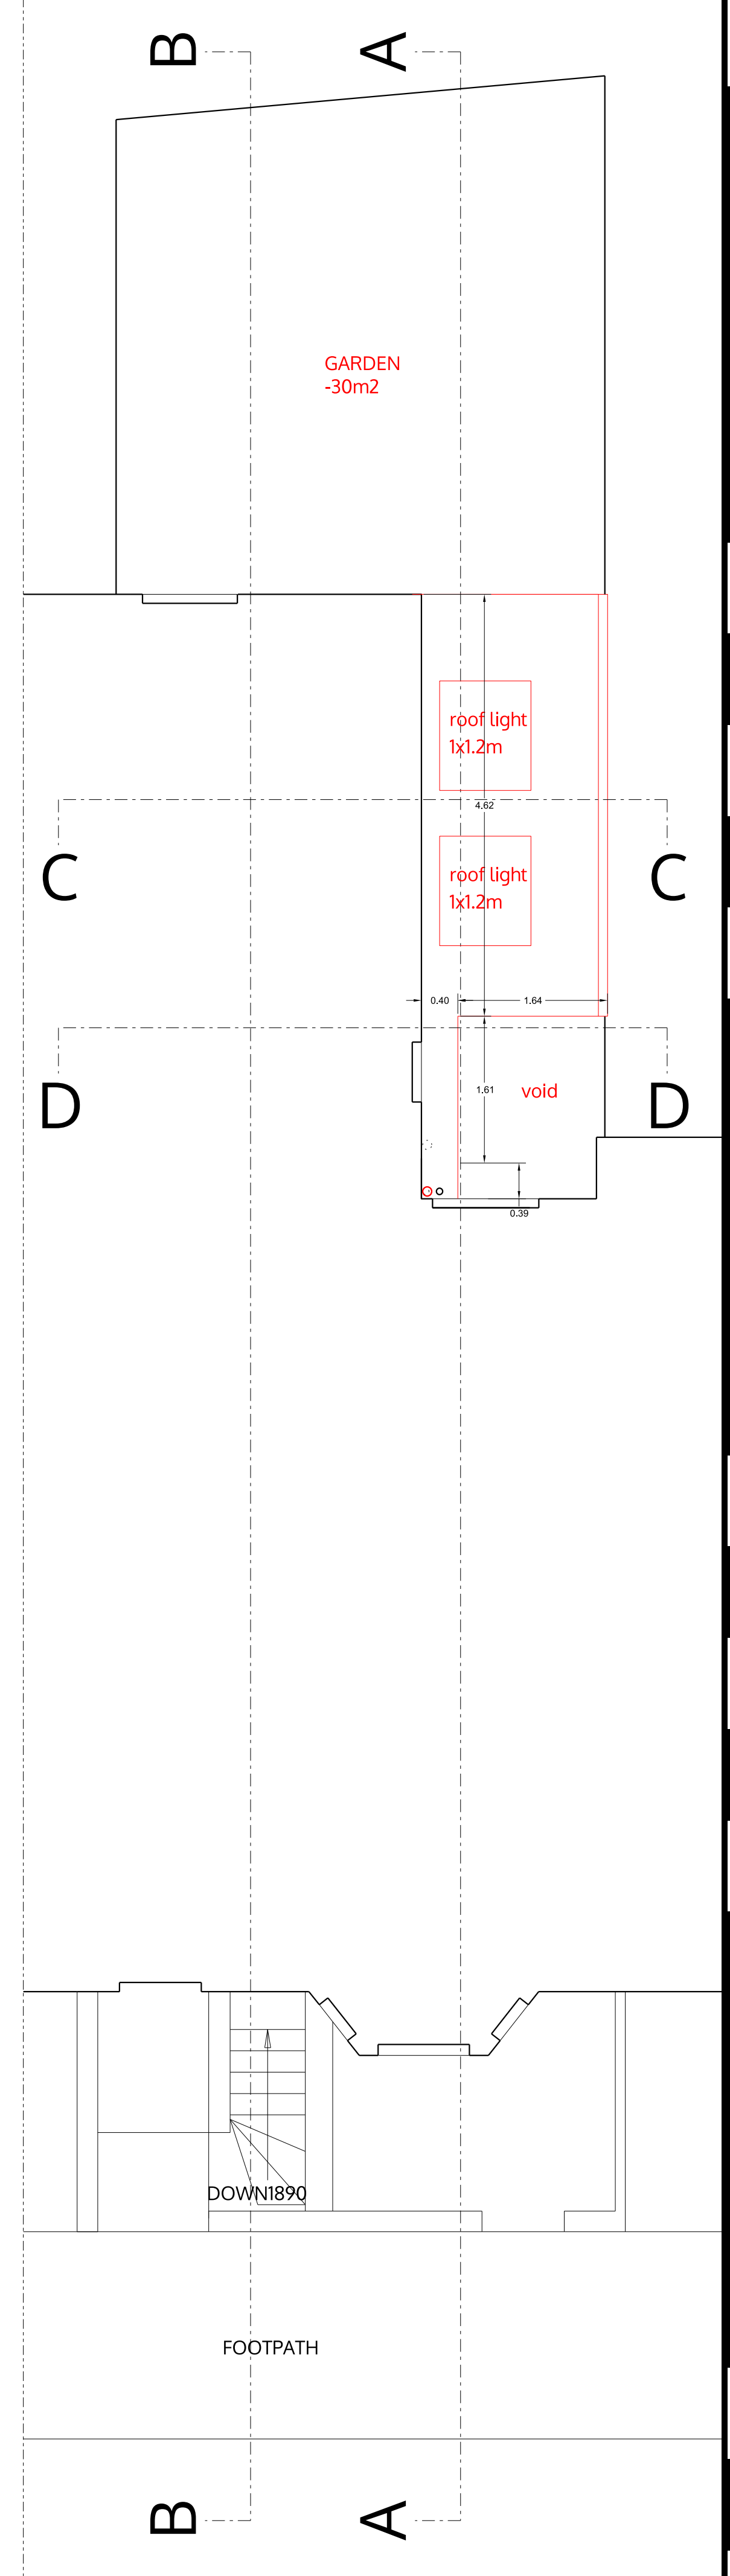

no. drawn date scale status title client project © ALL COPYRIGHTS RESERVED m 0 1 2 3 4 5 ALL DIMENSIONS TO BE CHECKED ON SITE

spaceAgent 
 Architects and Designers mail@spaceagent.com
 London-Heidelberg-Barcelona-Brussels spaceagent.com
 spaceAgent Architects Limited is a RIBA Chartered Practice

project Householder refurbishment
 24a Narcissus Road
 London NW6 1TH
 client Bridget Collet
 24a Narcissus Road
 London NW6 1TH
 title Roof plan, section BB / CC / DD
 as proposed

planning only	
1:100 @A3	1:50 @A1
Sept 2014	
mhamm	
NAR24_P02e	