

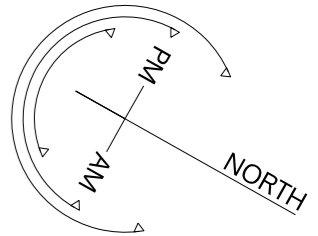



# SECTION AA / SIDE ELEVATION

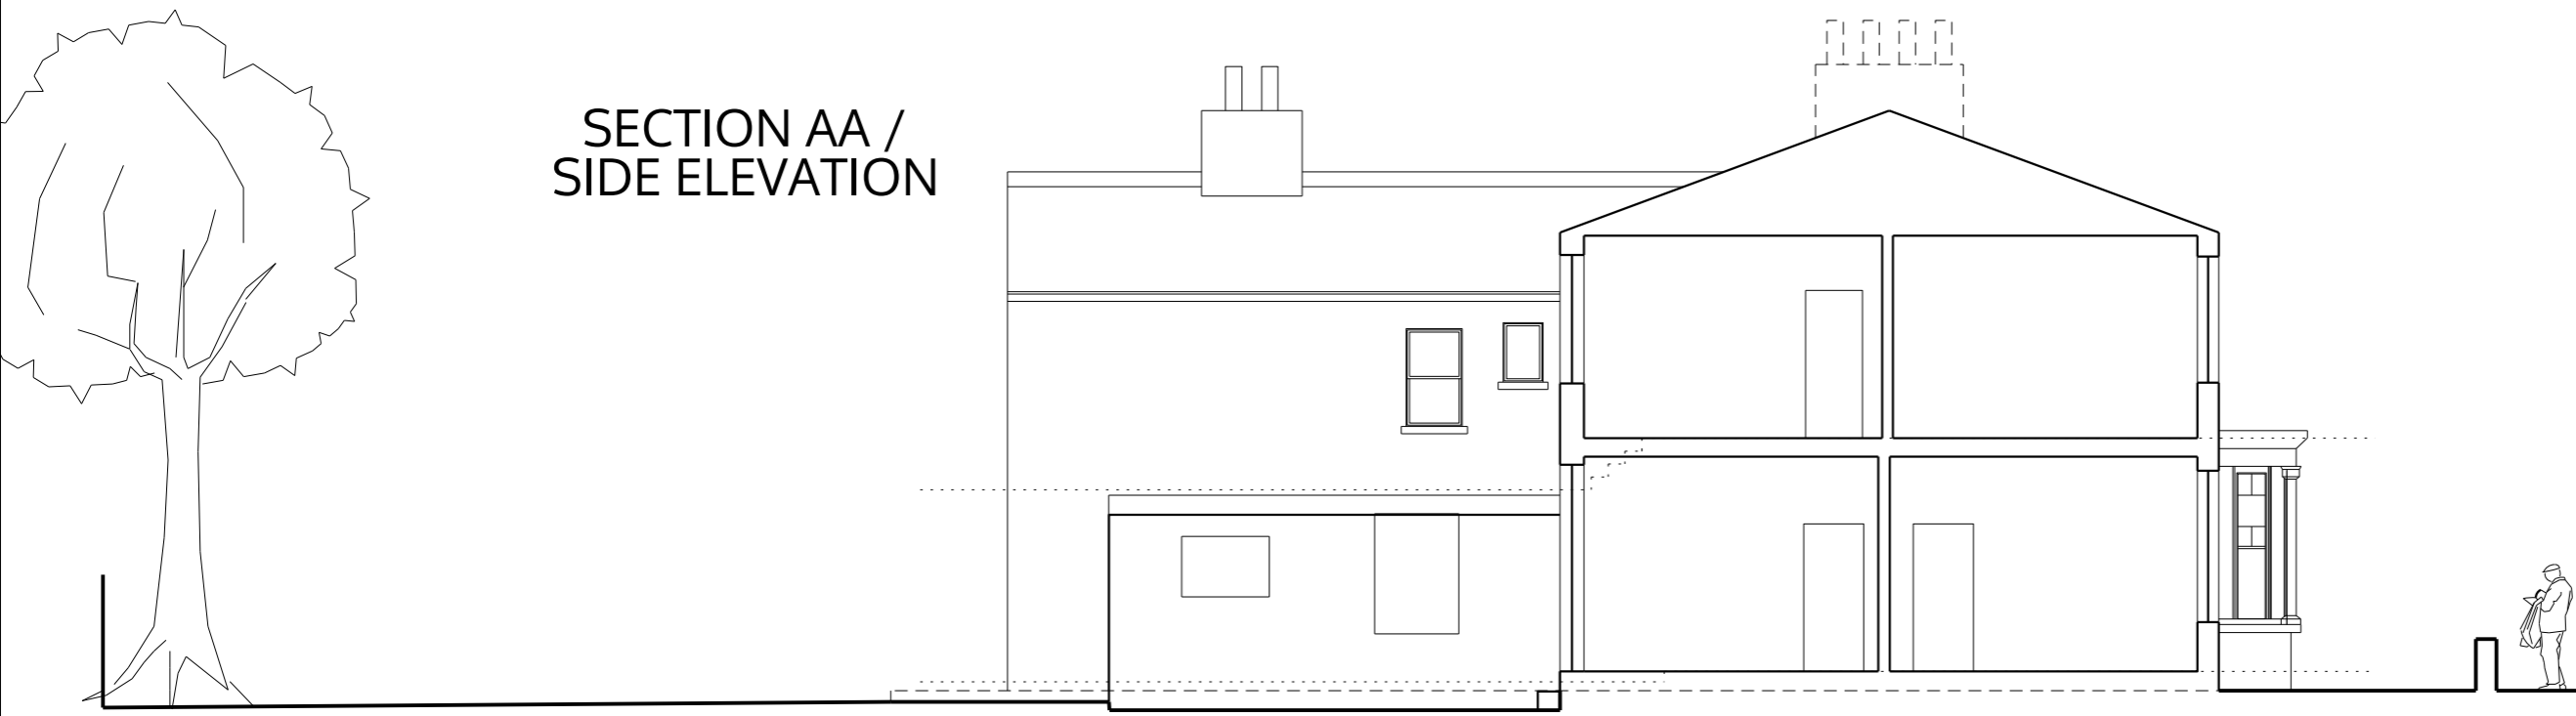

## GROUND FLOOR

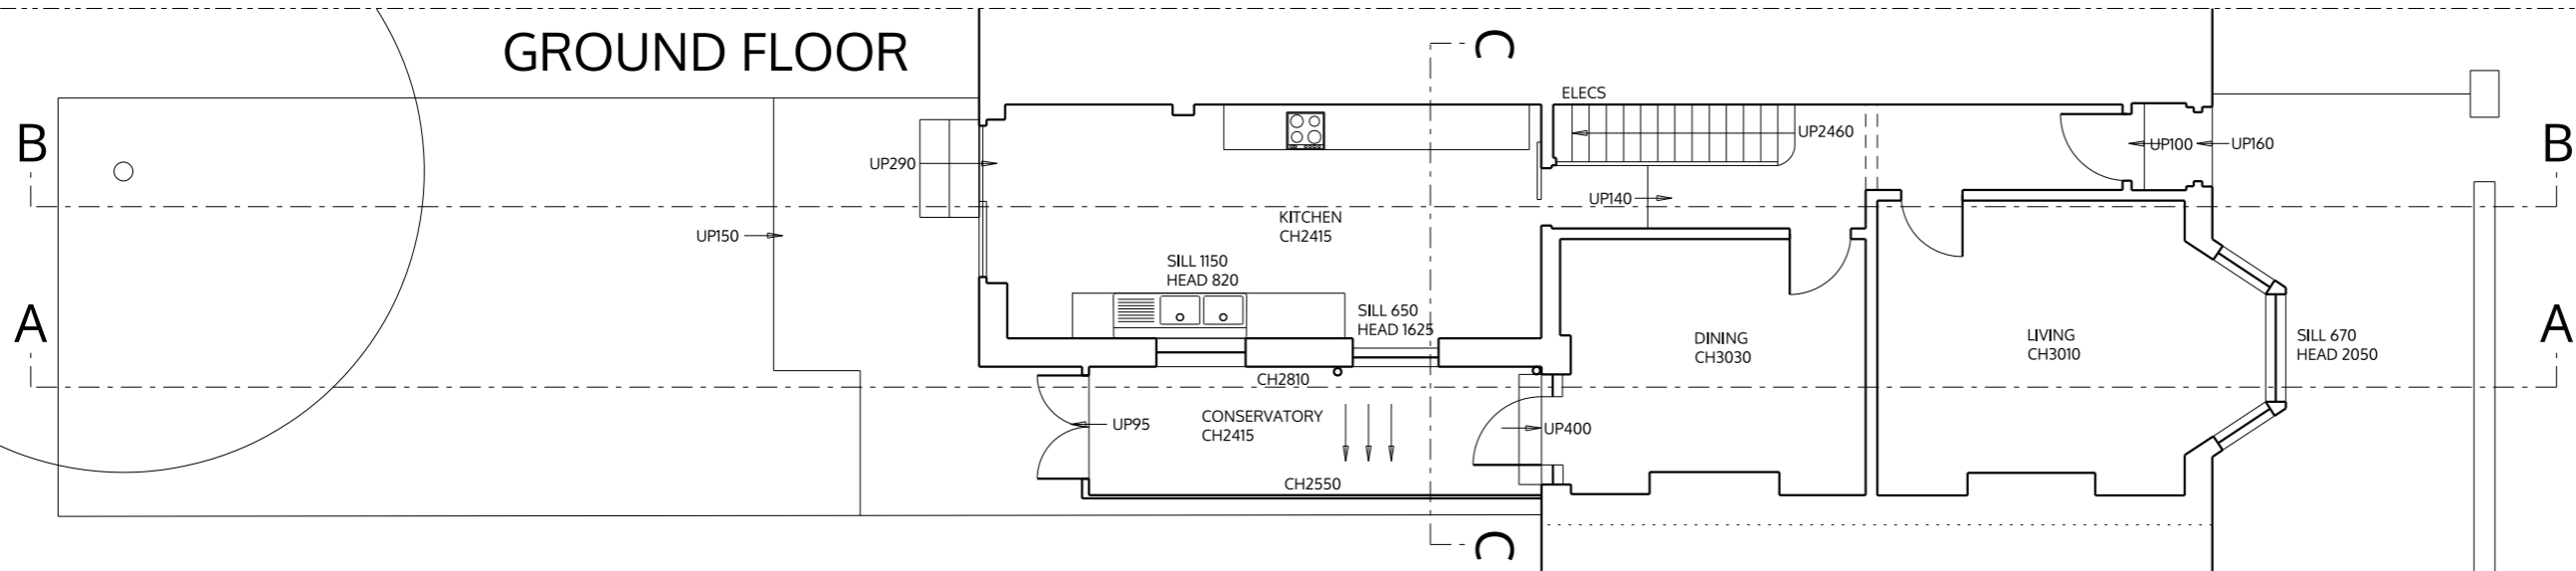

## FIRST FLOOR

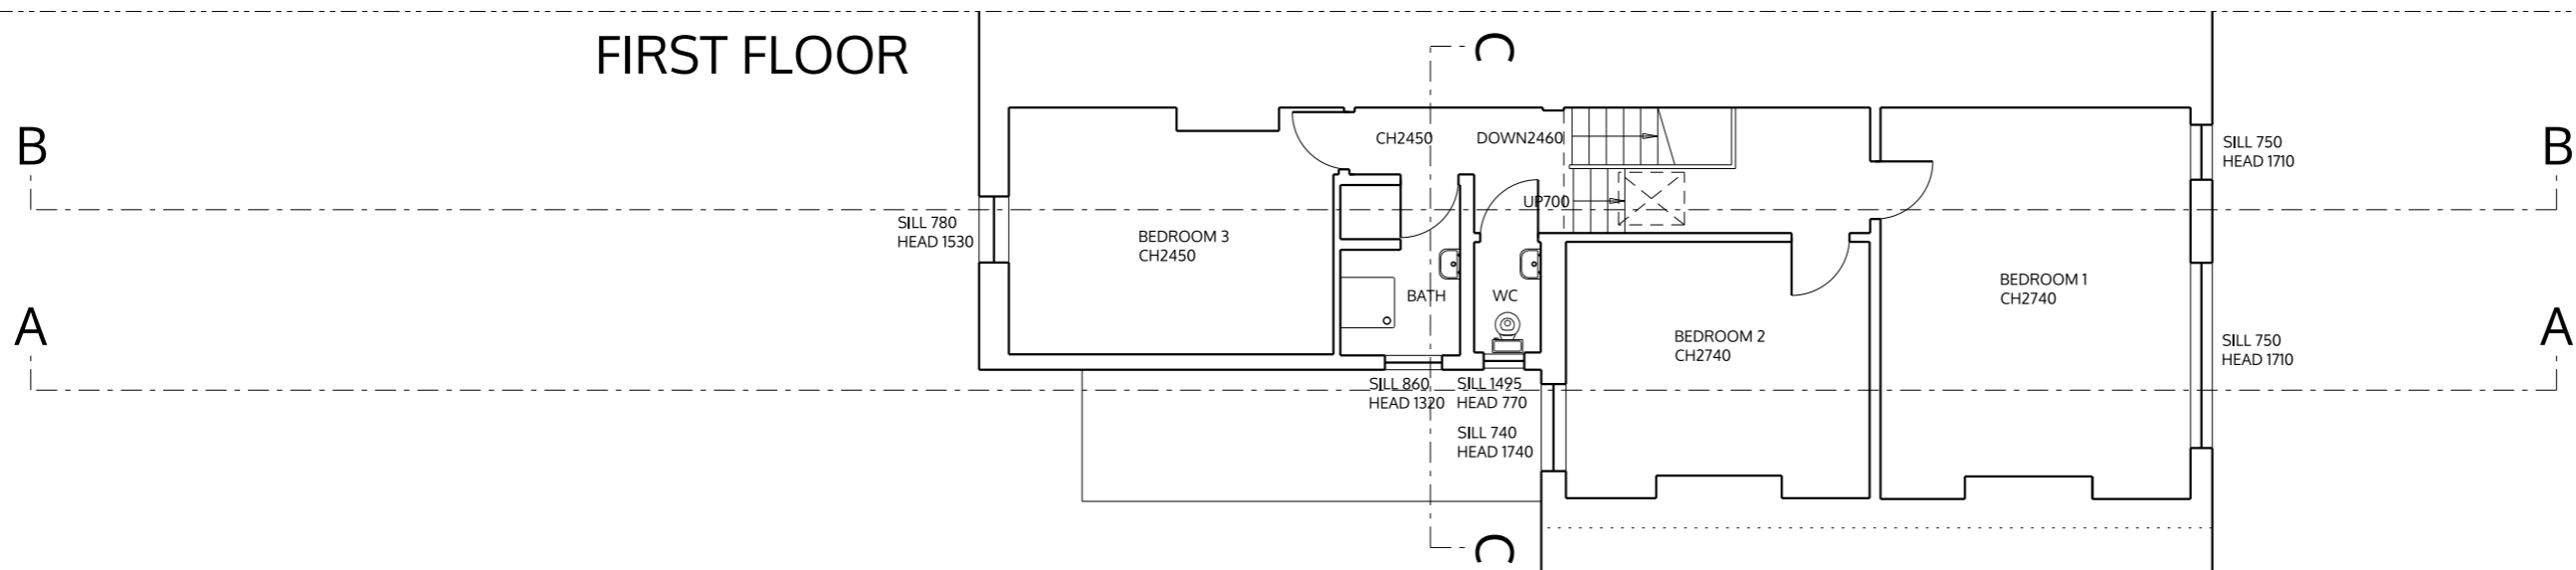

no. drawn date scale status title client project © ALL COPYRIGHTS RESERVED m 0 1 2 3 4 5 ALL DIMENSIONS TO BE CHECKED ON SITE

**spaceAgent**  
Architects and Designers mail@spaceagent.com  
 London-Heidelberg-Barcelona-Brussels spaceagent.com  
 spaceAgent Architects Limited is a RIBA Chartered Practice




project Householder refurbishment  
 10 Hopefield Avenue  
 London NW6 6LH

client Paula Drummond  
 10 Hopefield Avenue  
 London NW6 6LH

title Plans, section AA/side elevation  
 as existing

<b>planning only</b>		1:100 @A3
		1:50 @A1
		Nov 2014
		mhamm

**HOP\_E01a**

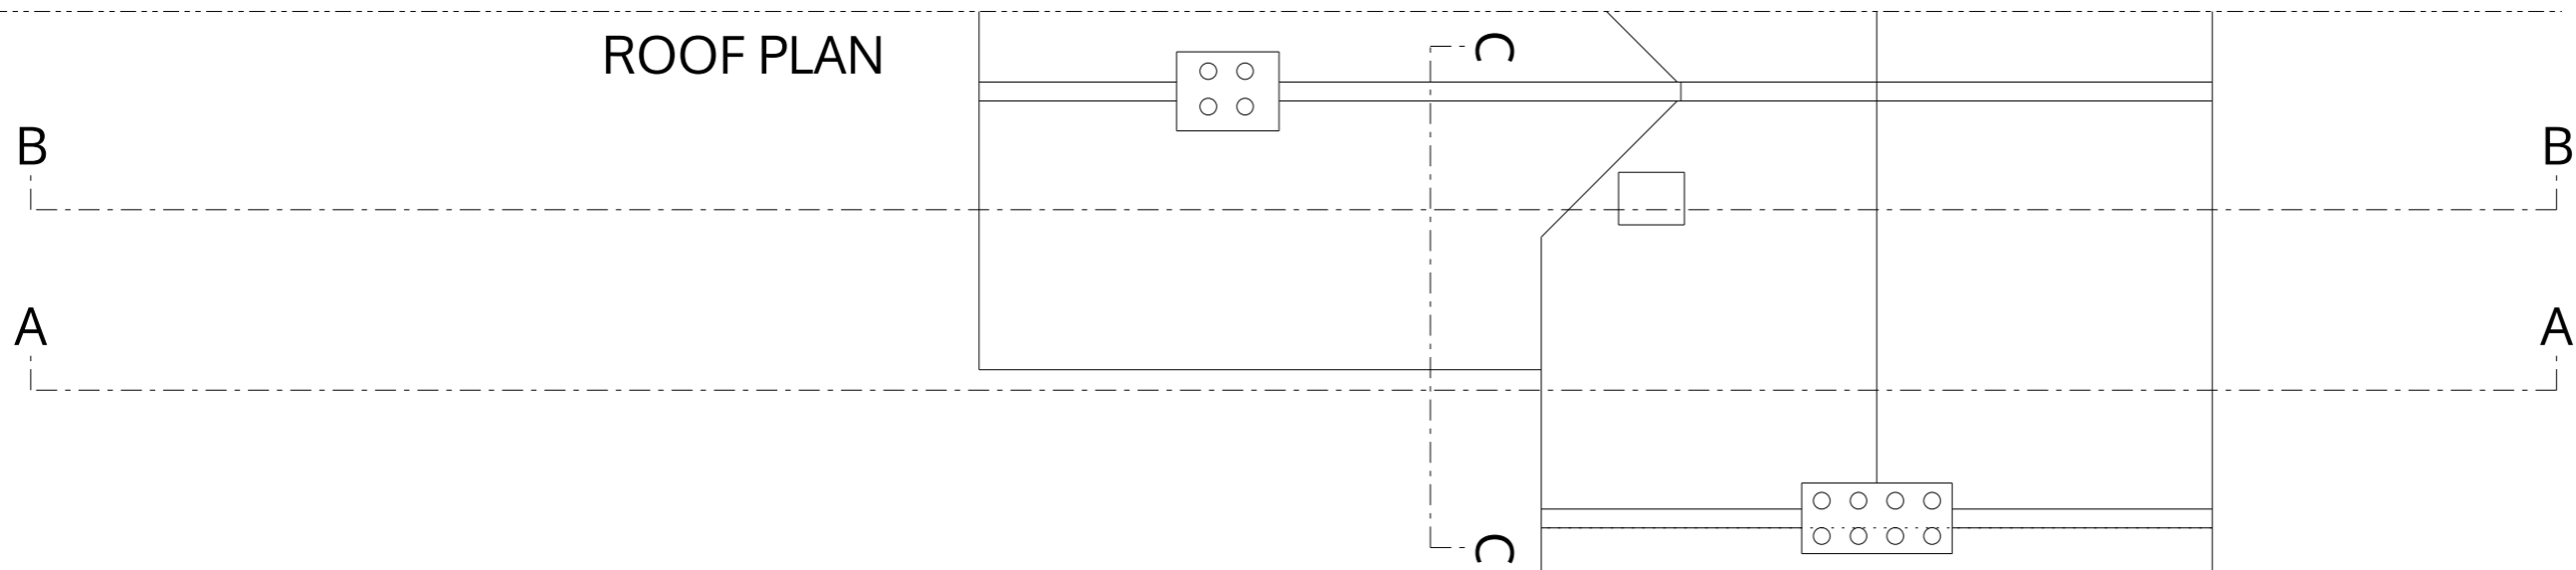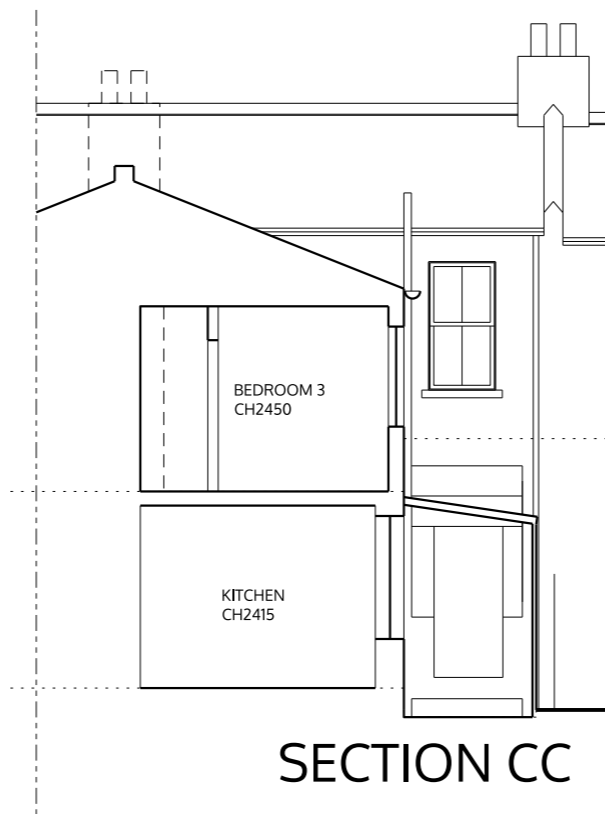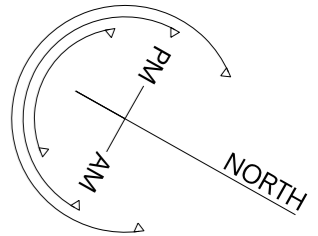

no. drawn date scale status title client project © ALL COPYRIGHTS RESERVED m 0 1 2 3 4 5 ALL DIMENSIONS TO BE CHECKED ON SITE

**spaceAgent** Architects and Designers [mail@spaceagent.com](mailto:mail@spaceagent.com)  
London-Heidelberg-Barcelona-Brussels [spaceagent.com](http://spaceagent.com)  
spaceAgent Architects Limited is a RIBA Chartered Practice

project Householder refurbishment  
10 Hopefield Avenue  
London NW6 6LH

client Paula Drummond  
10 Hopefield Avenue  
London NW6 6LH

title Roof plan, section BB / CC / DD  
as existing

<b>planning only</b>	
	1:100 @A3 1:50 @A1
	Nov 2014
	mhamm
<b>HOP_E02a</b>	