
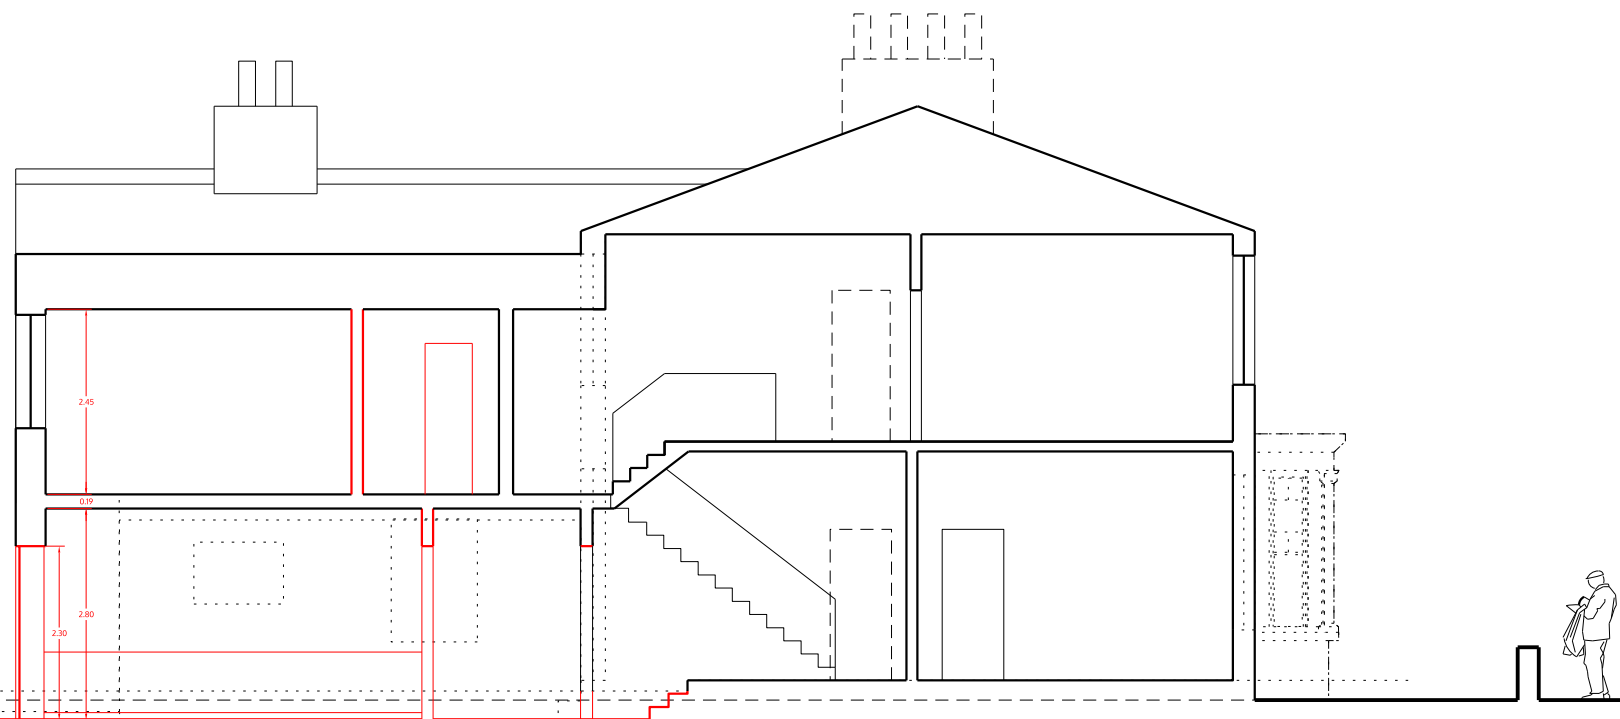



SECTION BB

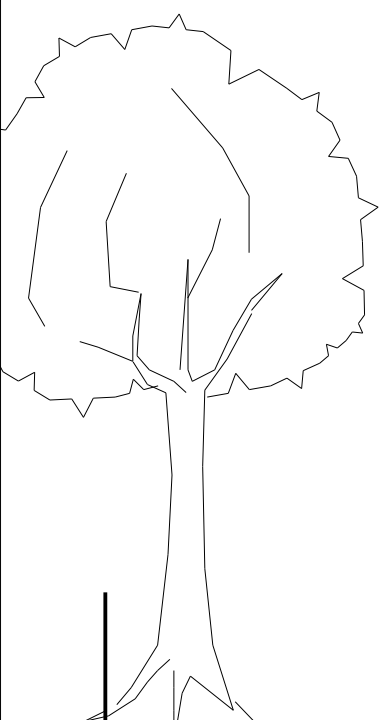



- LEGEND**
- demolition
 - existing walls
 - new walls/elements

no. drawn date status title client project ALL DIMENSIONS TO BE CHECKED ON SITE ALL COPYRIGHTS RESERVED

GROUND FLOOR

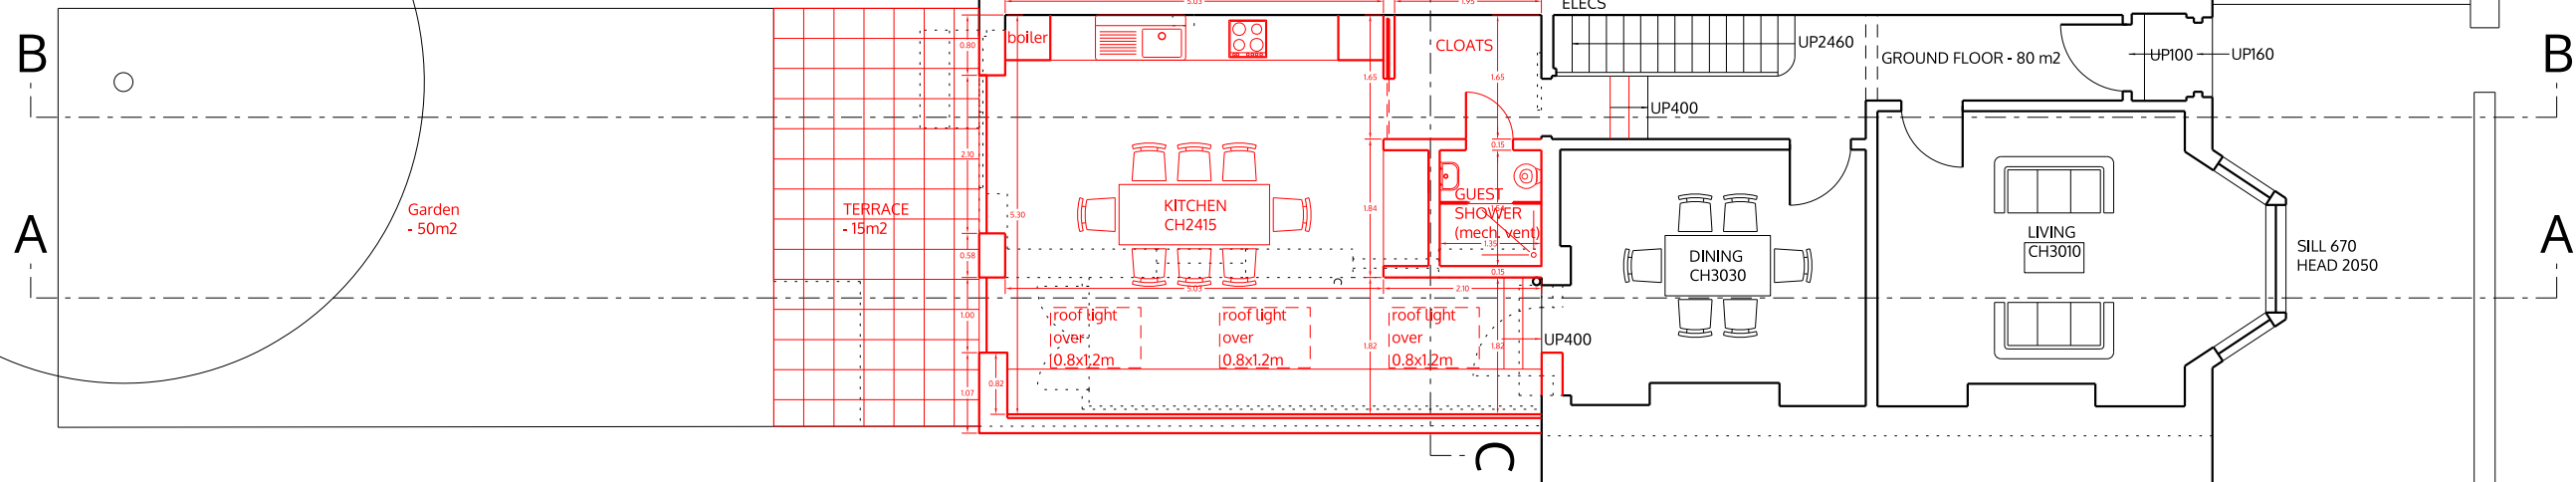

FIRST FLOOR

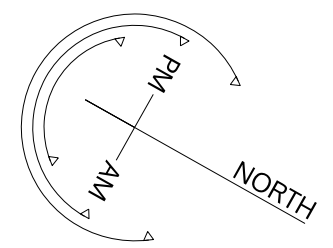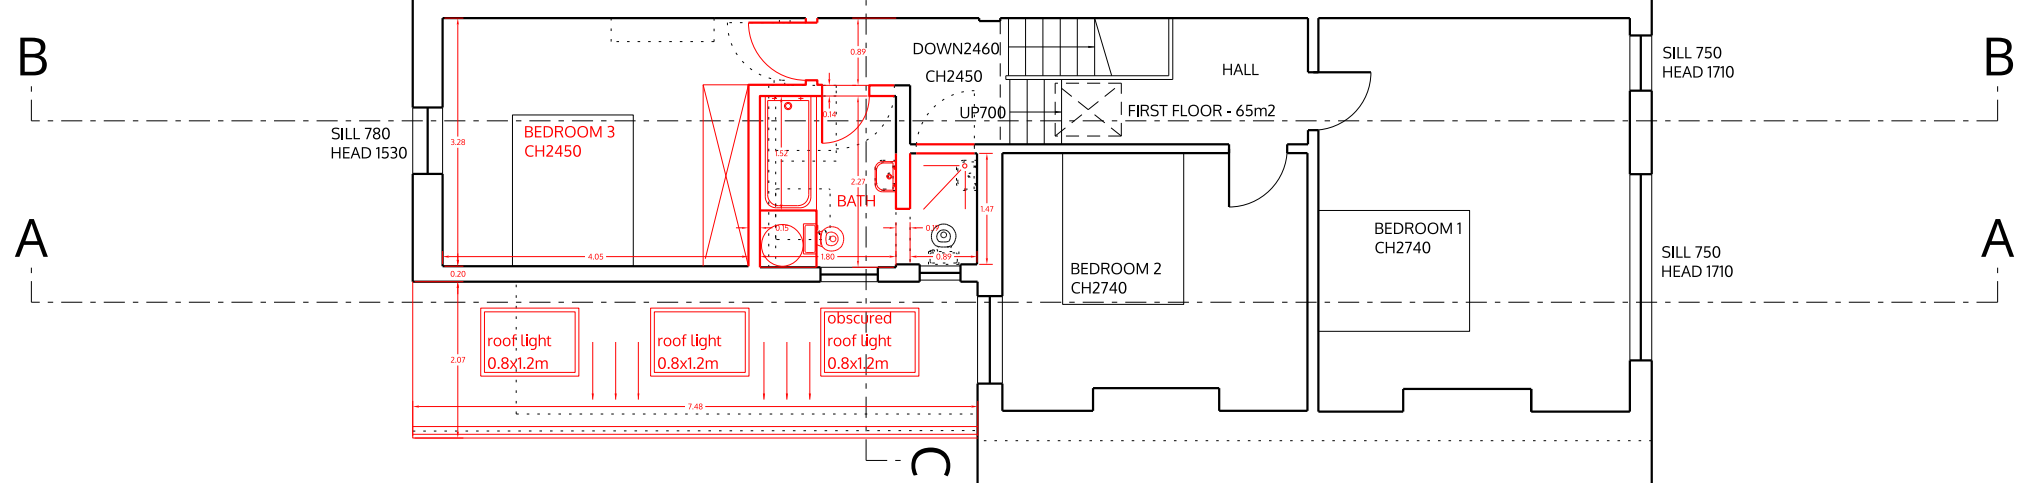

spaceAgent

Architects and Designers mail@spaceagent.com
 London-Heidelberg-Barcelona-Brussels spaceagent.com
 spaceAgent Architects Limited is a RIBA Chartered Practice

project Householder refurbishment
 10 Hopefield Avenue
 London NW6 6LH



client Paula Drummond
 10 Hopefield Avenue
 London NW6 6LH

title Plans, section AA/side elevation
 as proposed


planning only	
	1:100 @A3 1:50 @A1
	Jan 2015
	mhamm

HOP_P01c

SECTION AA / SIDE ELEVATION

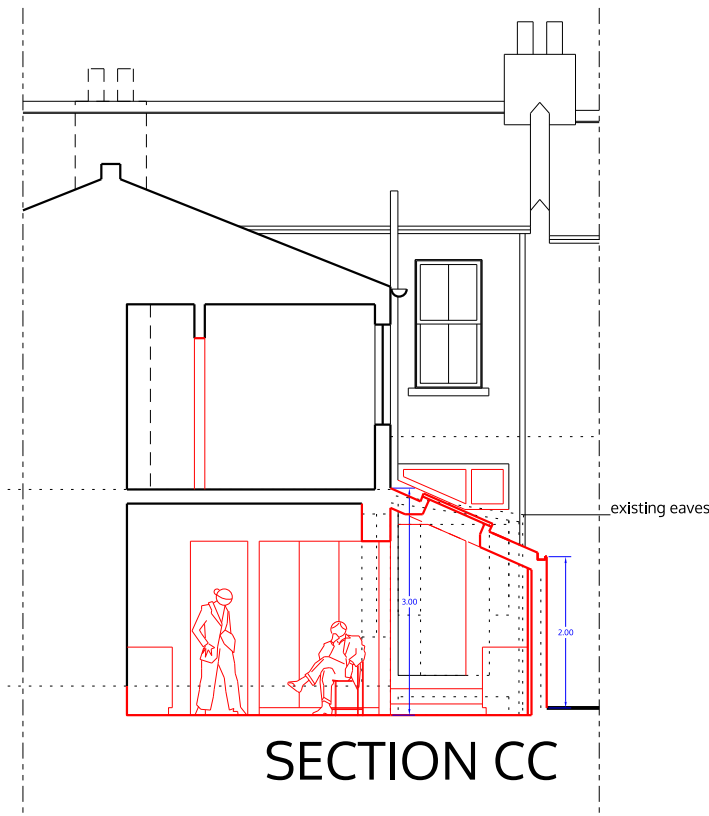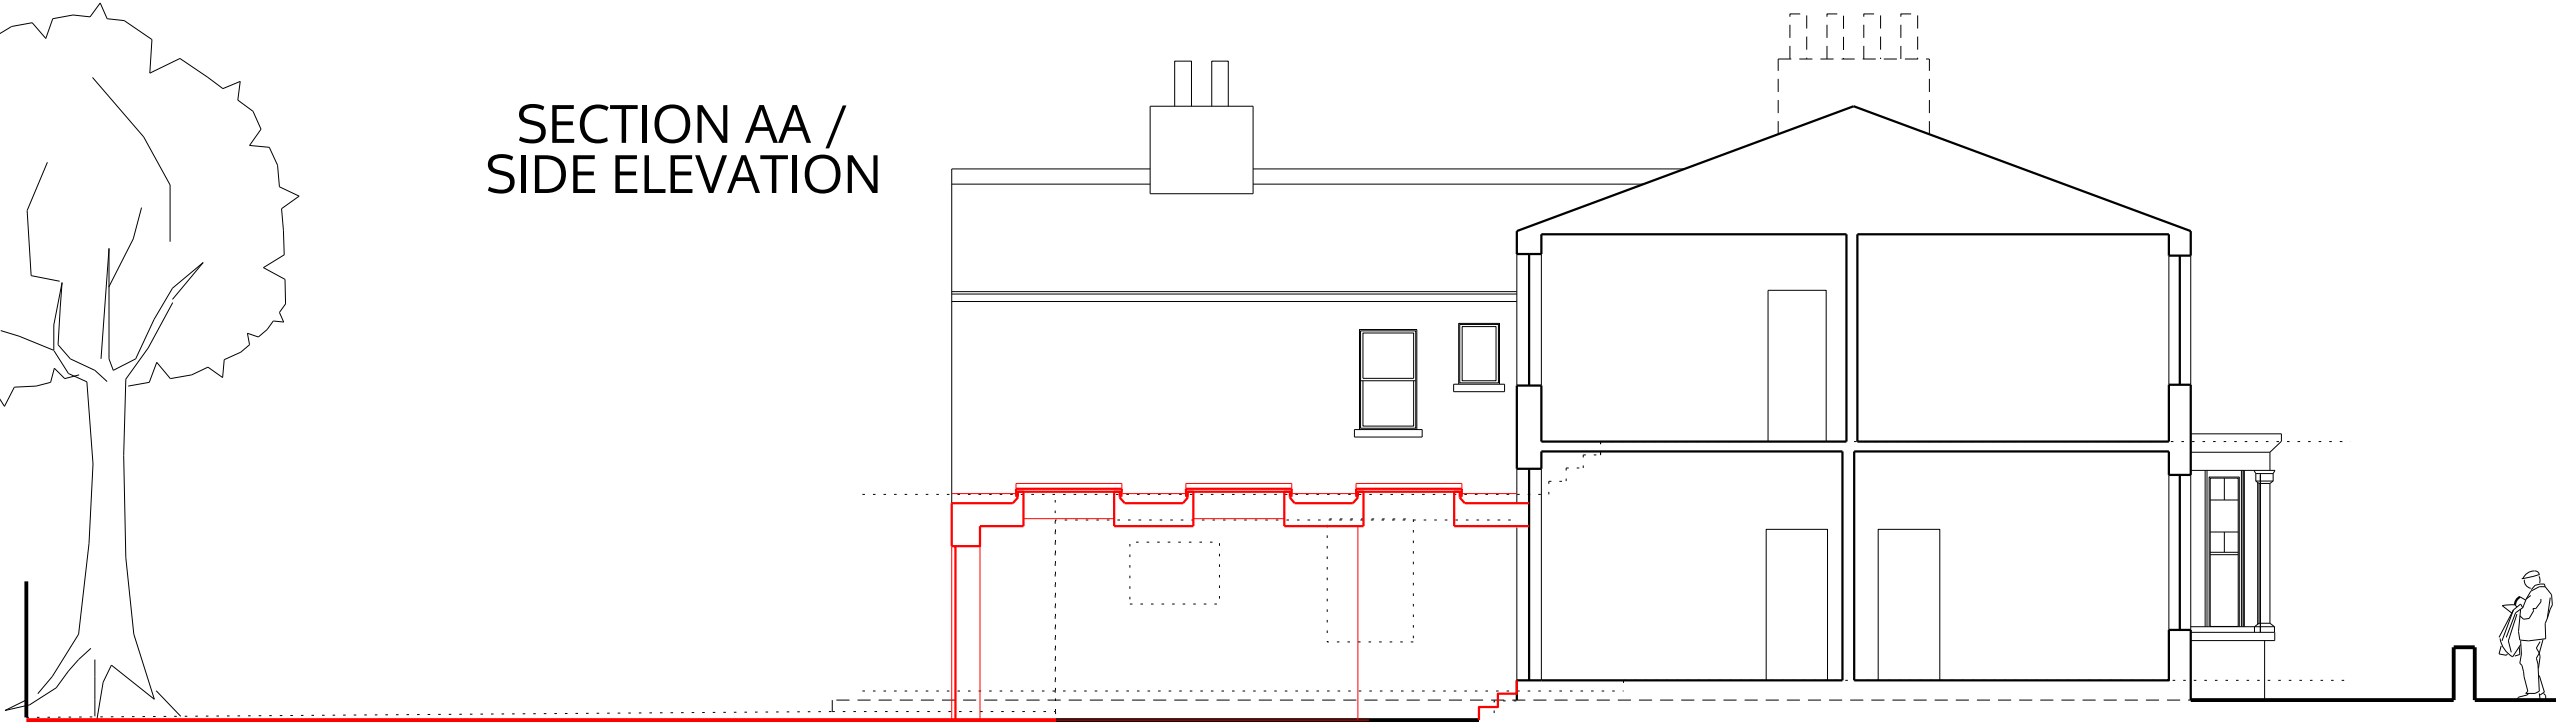

ROOF PLAN

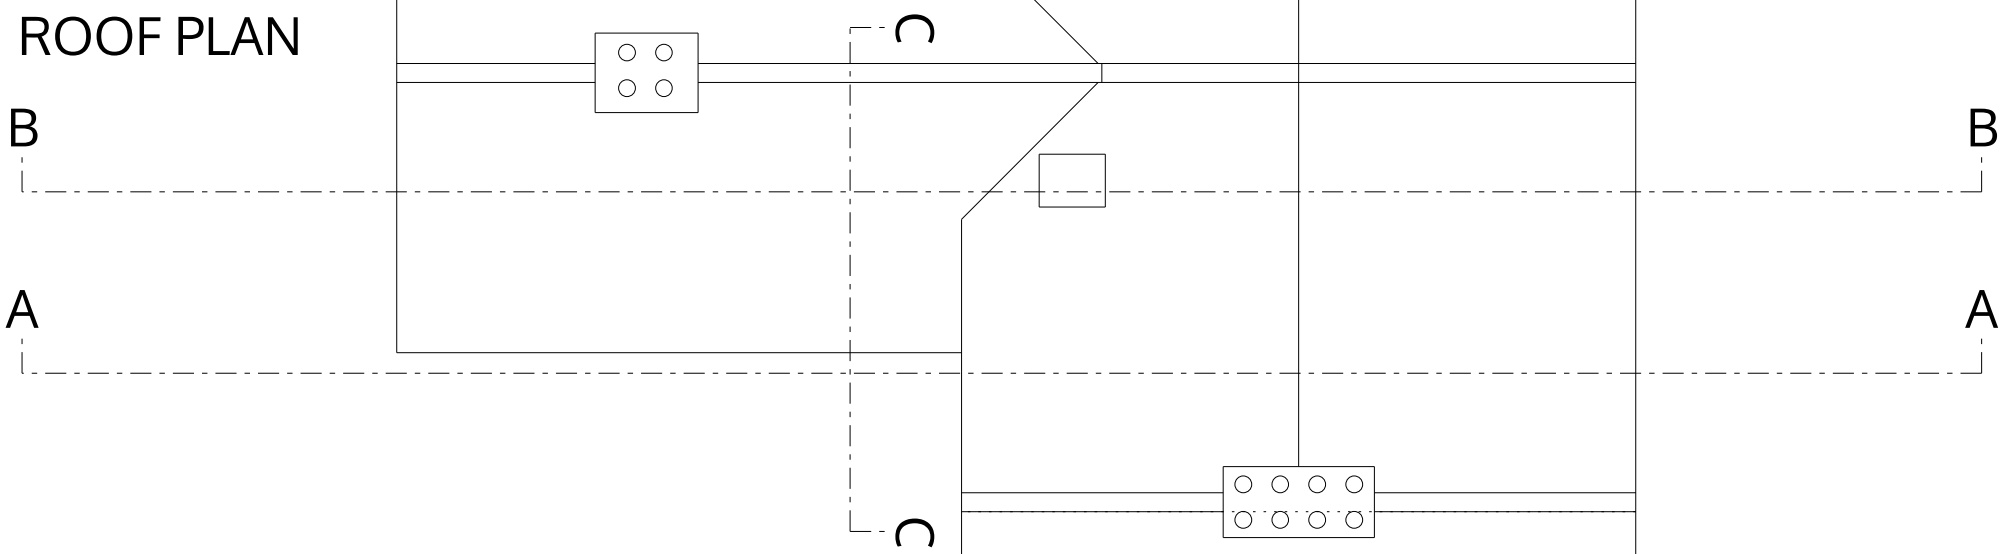

- LEGEND**
- demolition
 - existing walls
 - new walls/elements

no. drawn date scale status title client project ALL DIMENSIONS TO BE CHECKED ON SITE ALL COPYRIGHTS RESERVED

spaceAgent
Architects and Designers mail@spaceagent.com
 London-Heidelberg-Barcelona-Brussels spaceagent.com
 spaceAgent Architects Limited is a RIBA Chartered Practice

Householder refurbishment
 10 Hopefield Avenue
 London NW6 6LH
 Paula Drummond
 10 Hopefield Avenue
 London NW6 6LH

Roof plan, section BB / CC / DD
 as proposed

planning only	
	1:100 @A3 1:50 @A1
	Jan 2015
	mhamm

HOP_P02c