

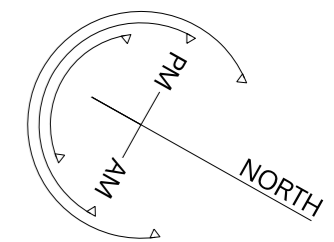



SECTION BB

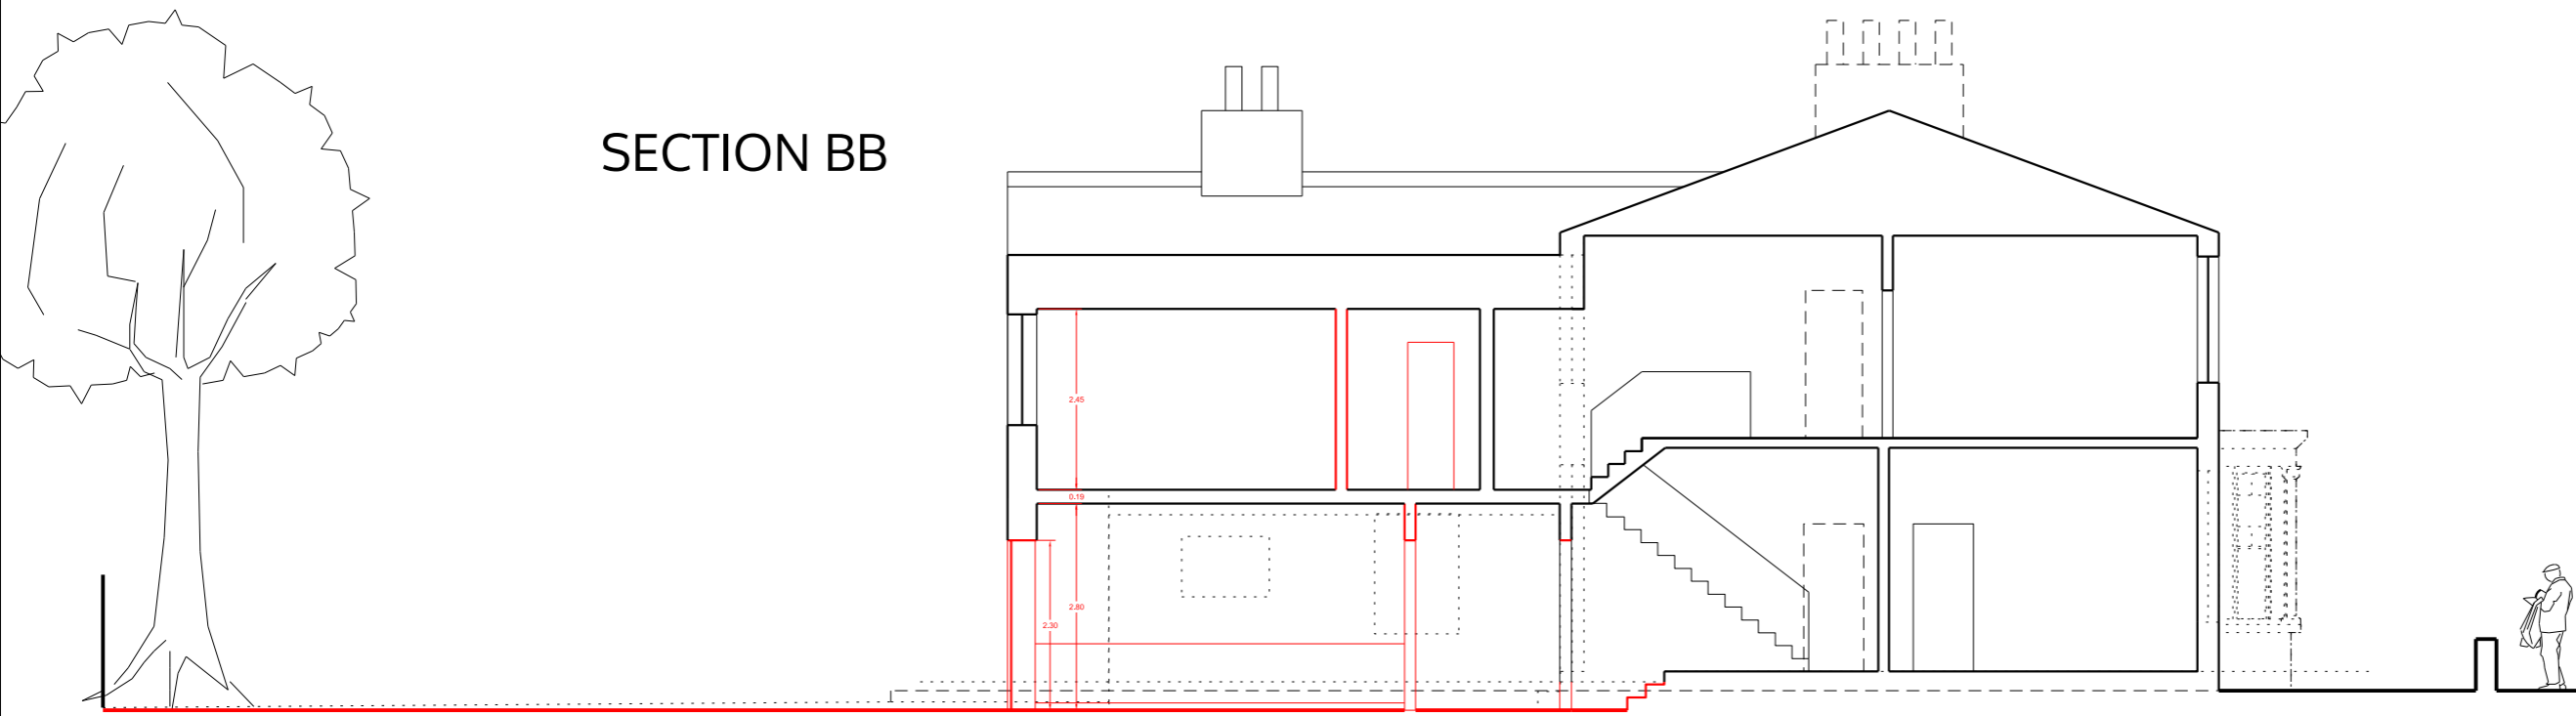

GROUND FLOOR

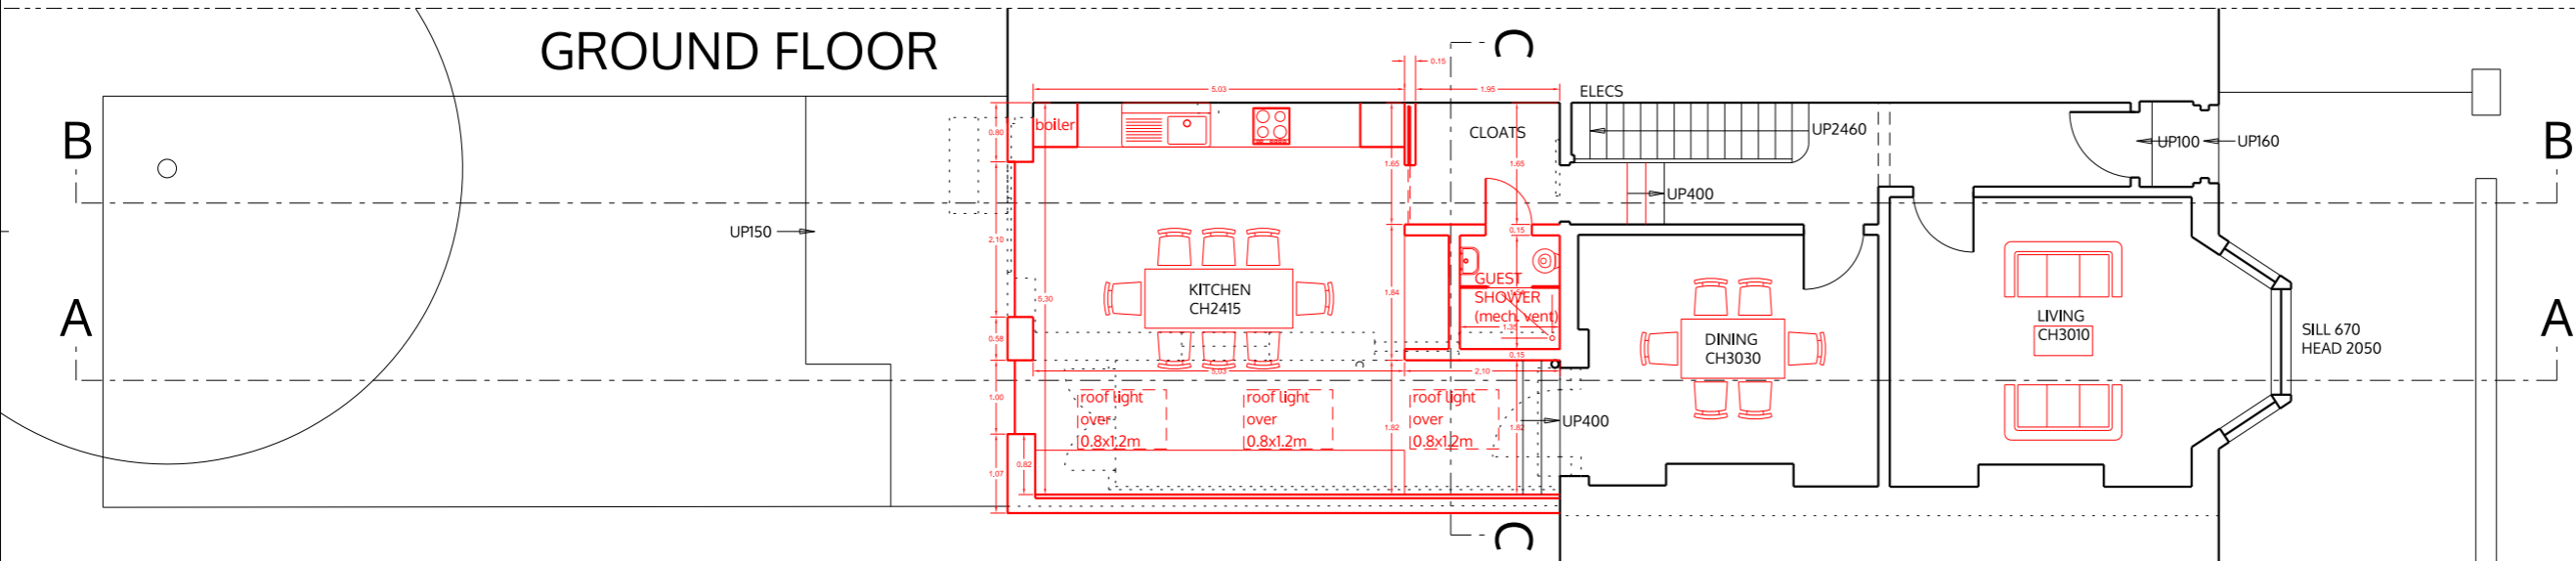

FIRST FLOOR

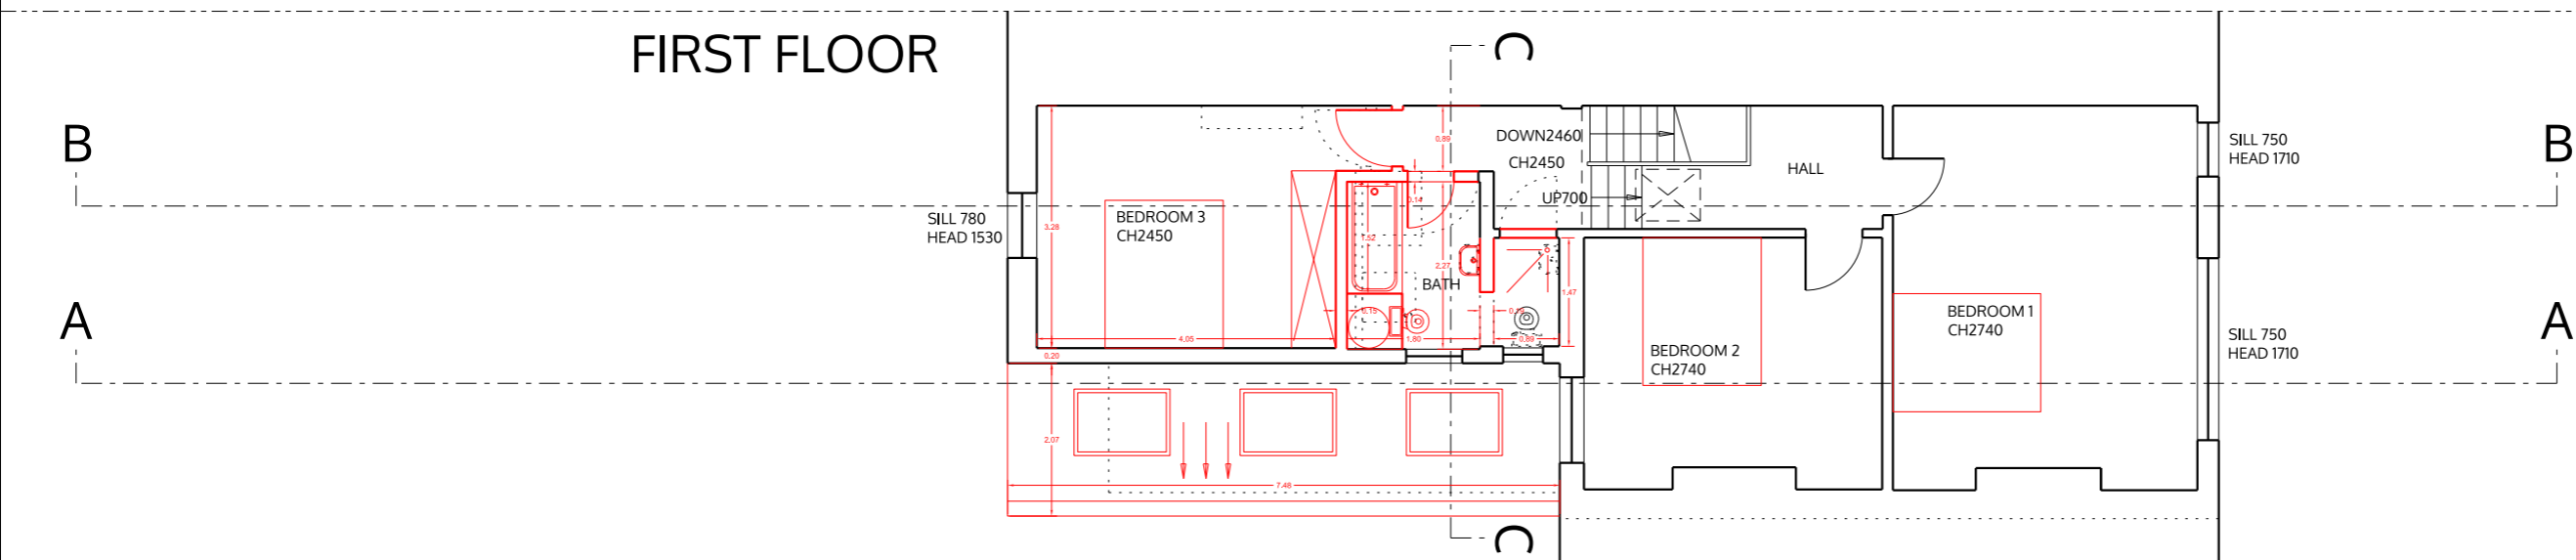

no. drawn date scale status title client project © ALL COPYRIGHTS RESERVED m 0 1 2 3 4 5 ALL DIMENSIONS TO BE CHECKED ON SITE

**spaceAgent**  
 Architects and Designers mail@spaceagent.com  
 London-Heidelberg-Barcelona-Brussels spaceagent.com  
 spaceAgent Architects Limited is a RIBA Chartered Practice



project Householder refurbishment  
 10 Hopefield Avenue  
 London NW6 6LH

client Paula Drummond  
 10 Hopefield Avenue  
 London NW6 6LH


title Plans, section AA/side elevation  
 as proposed

<b>DRAFT</b>	
	1:100 @A3 1:50 @A1
	Nov 2014
	mhamm
<b>HOP_P01a</b>	

SECTION AA /  
SIDE ELEVATION

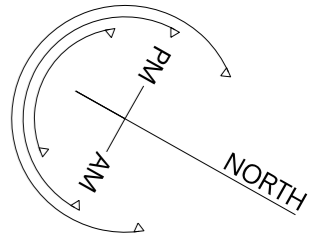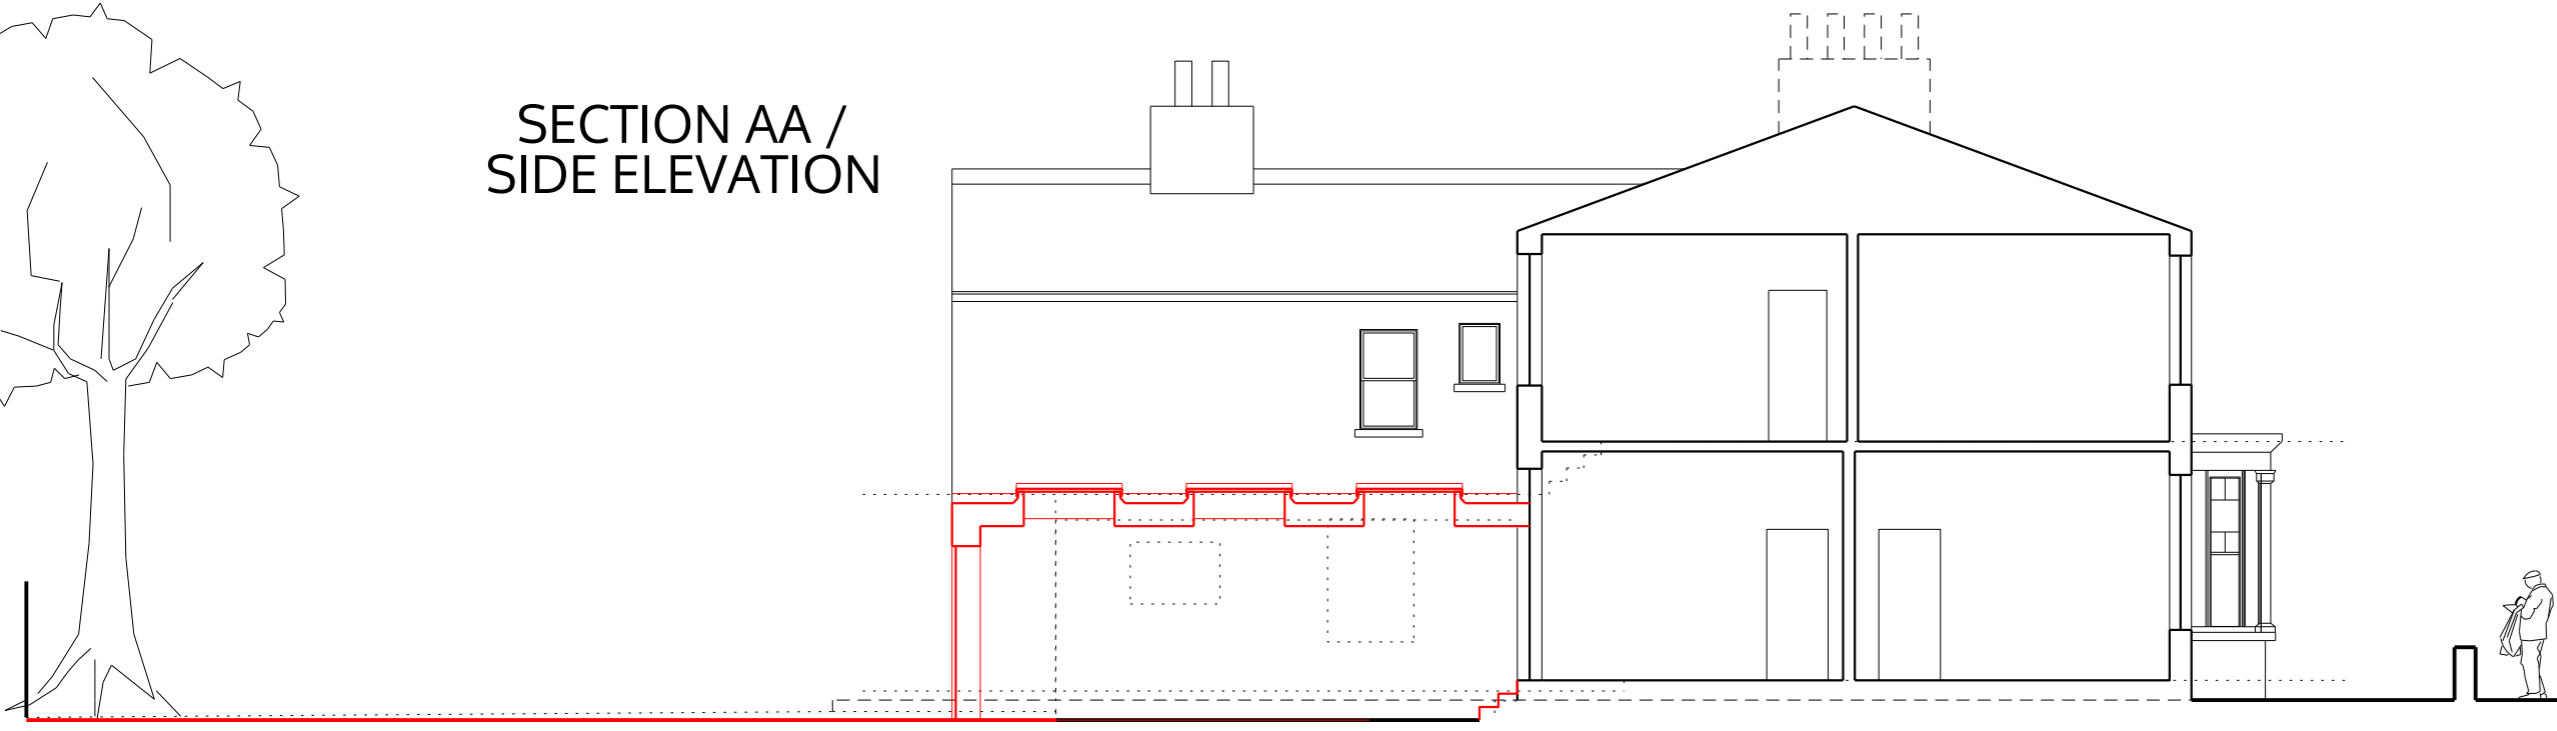

BACK

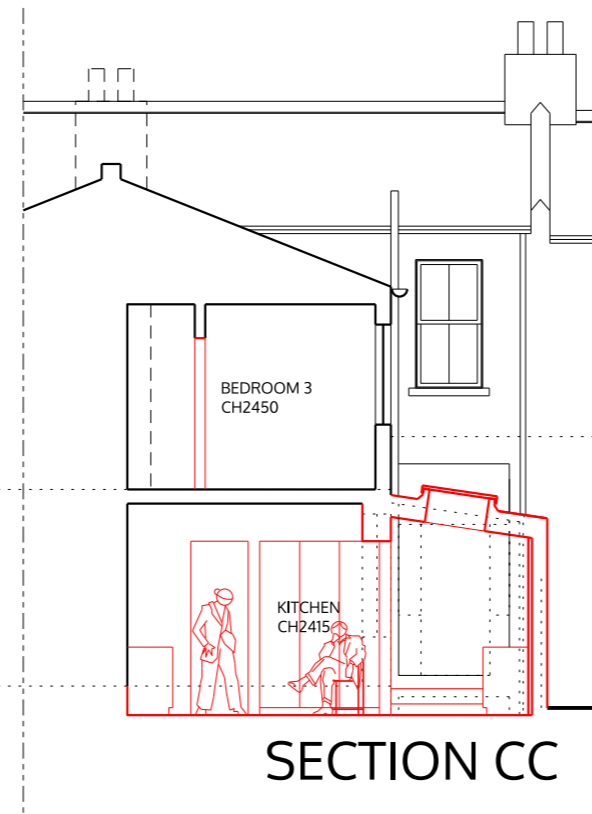


SECTION CC



FRONT

ROOF PLAN

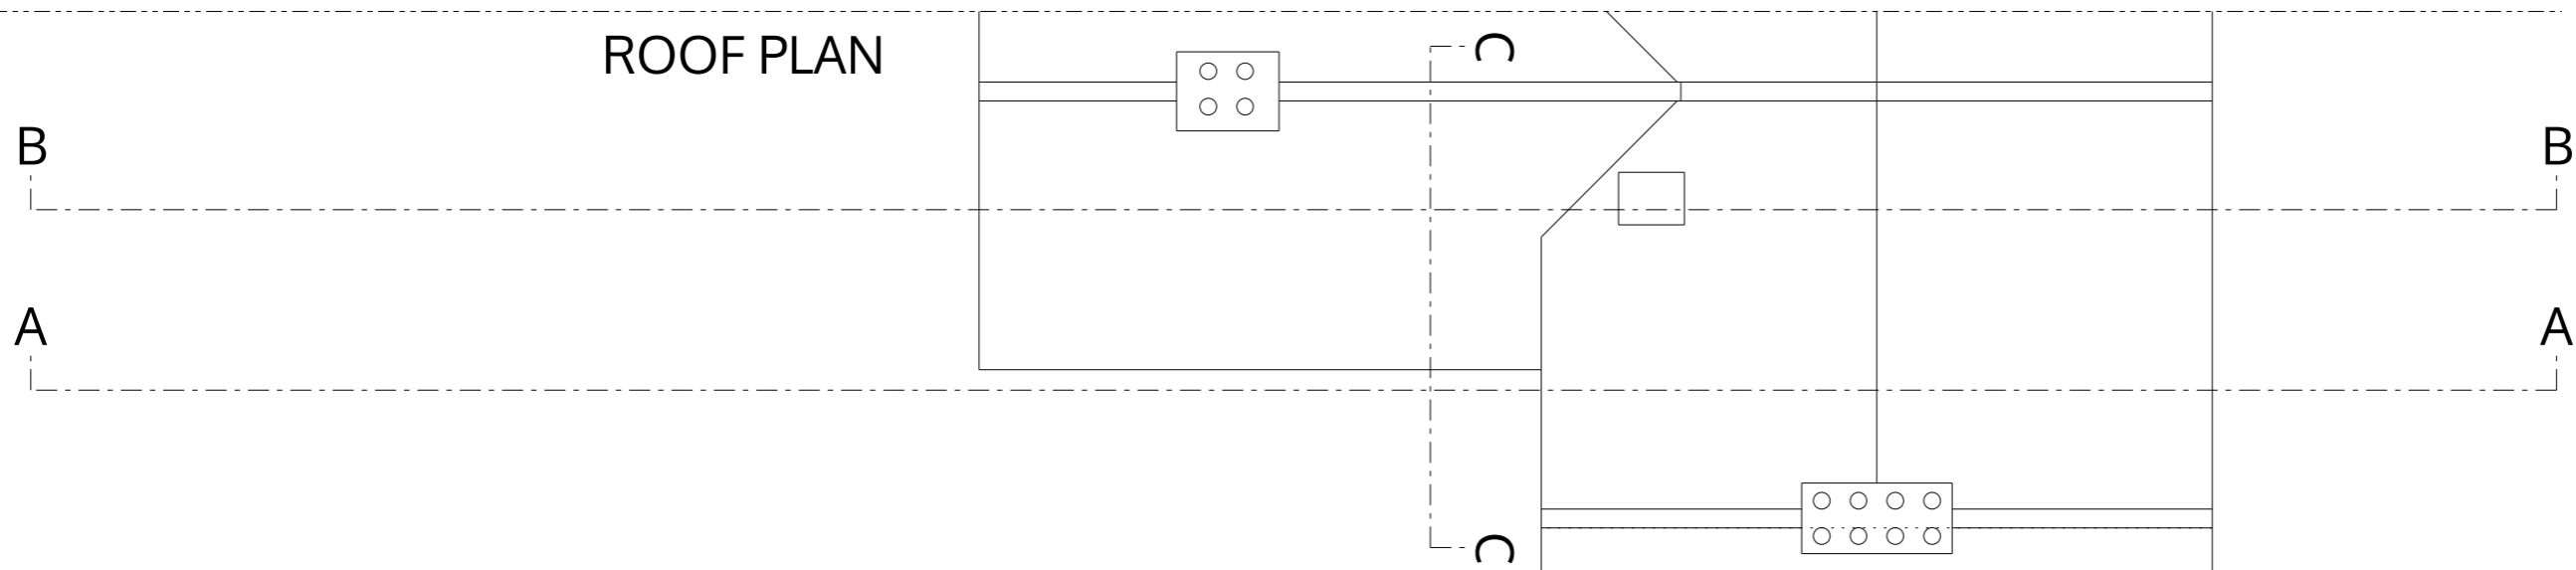

no. drawn date scale status title client project ALL DIMENSIONS TO BE CHECKED ON SITE ALL COPYRIGHTS RESERVED

**spaceAgent** 

Architects and Designers mail@spaceagent.com  
London-Heidelberg-Barcelona-Brussels spaceagent.com  
spaceAgent Architects Limited is a RIBA Chartered Practice

project Householder refurbishment  
10 Hopefield Avenue  
London NW6 6LH

client Paula Drummond  
10 Hopefield Avenue  
London NW6 6LH

title Roof plan, section BB / CC / DD  
as proposed

<b>DRAFT</b>	
	1:100 @A3 1:50 @A1
	Nov 2014
	mhamm
<b>HOP_P02a</b>	