

BASEMENT

no. drawn date scale status title client project

ALL DIMENSIONS TO BE CHECKED ON SITE

m 0 1 2 3 4 5

© ALL COPYRIGHTS RESERVED


spaceAgent
 Architects and Designers mail@spaceagent.com
 London-Heidelberg-Barcelona-Brussels spaceagent.com
 spaceAgent Architects Limited is a RIBA Chartered Practice

Residential extension
 75 Okehampton Road
 London NW10 3EN

David Raymond
 75 Okehampton Road
 London NW10 3EN

Basement
 as proposed

pre-app	
1:100 @A3 1:50 @A1	
Apr 2015	
mhamm	
OKE_P01e	

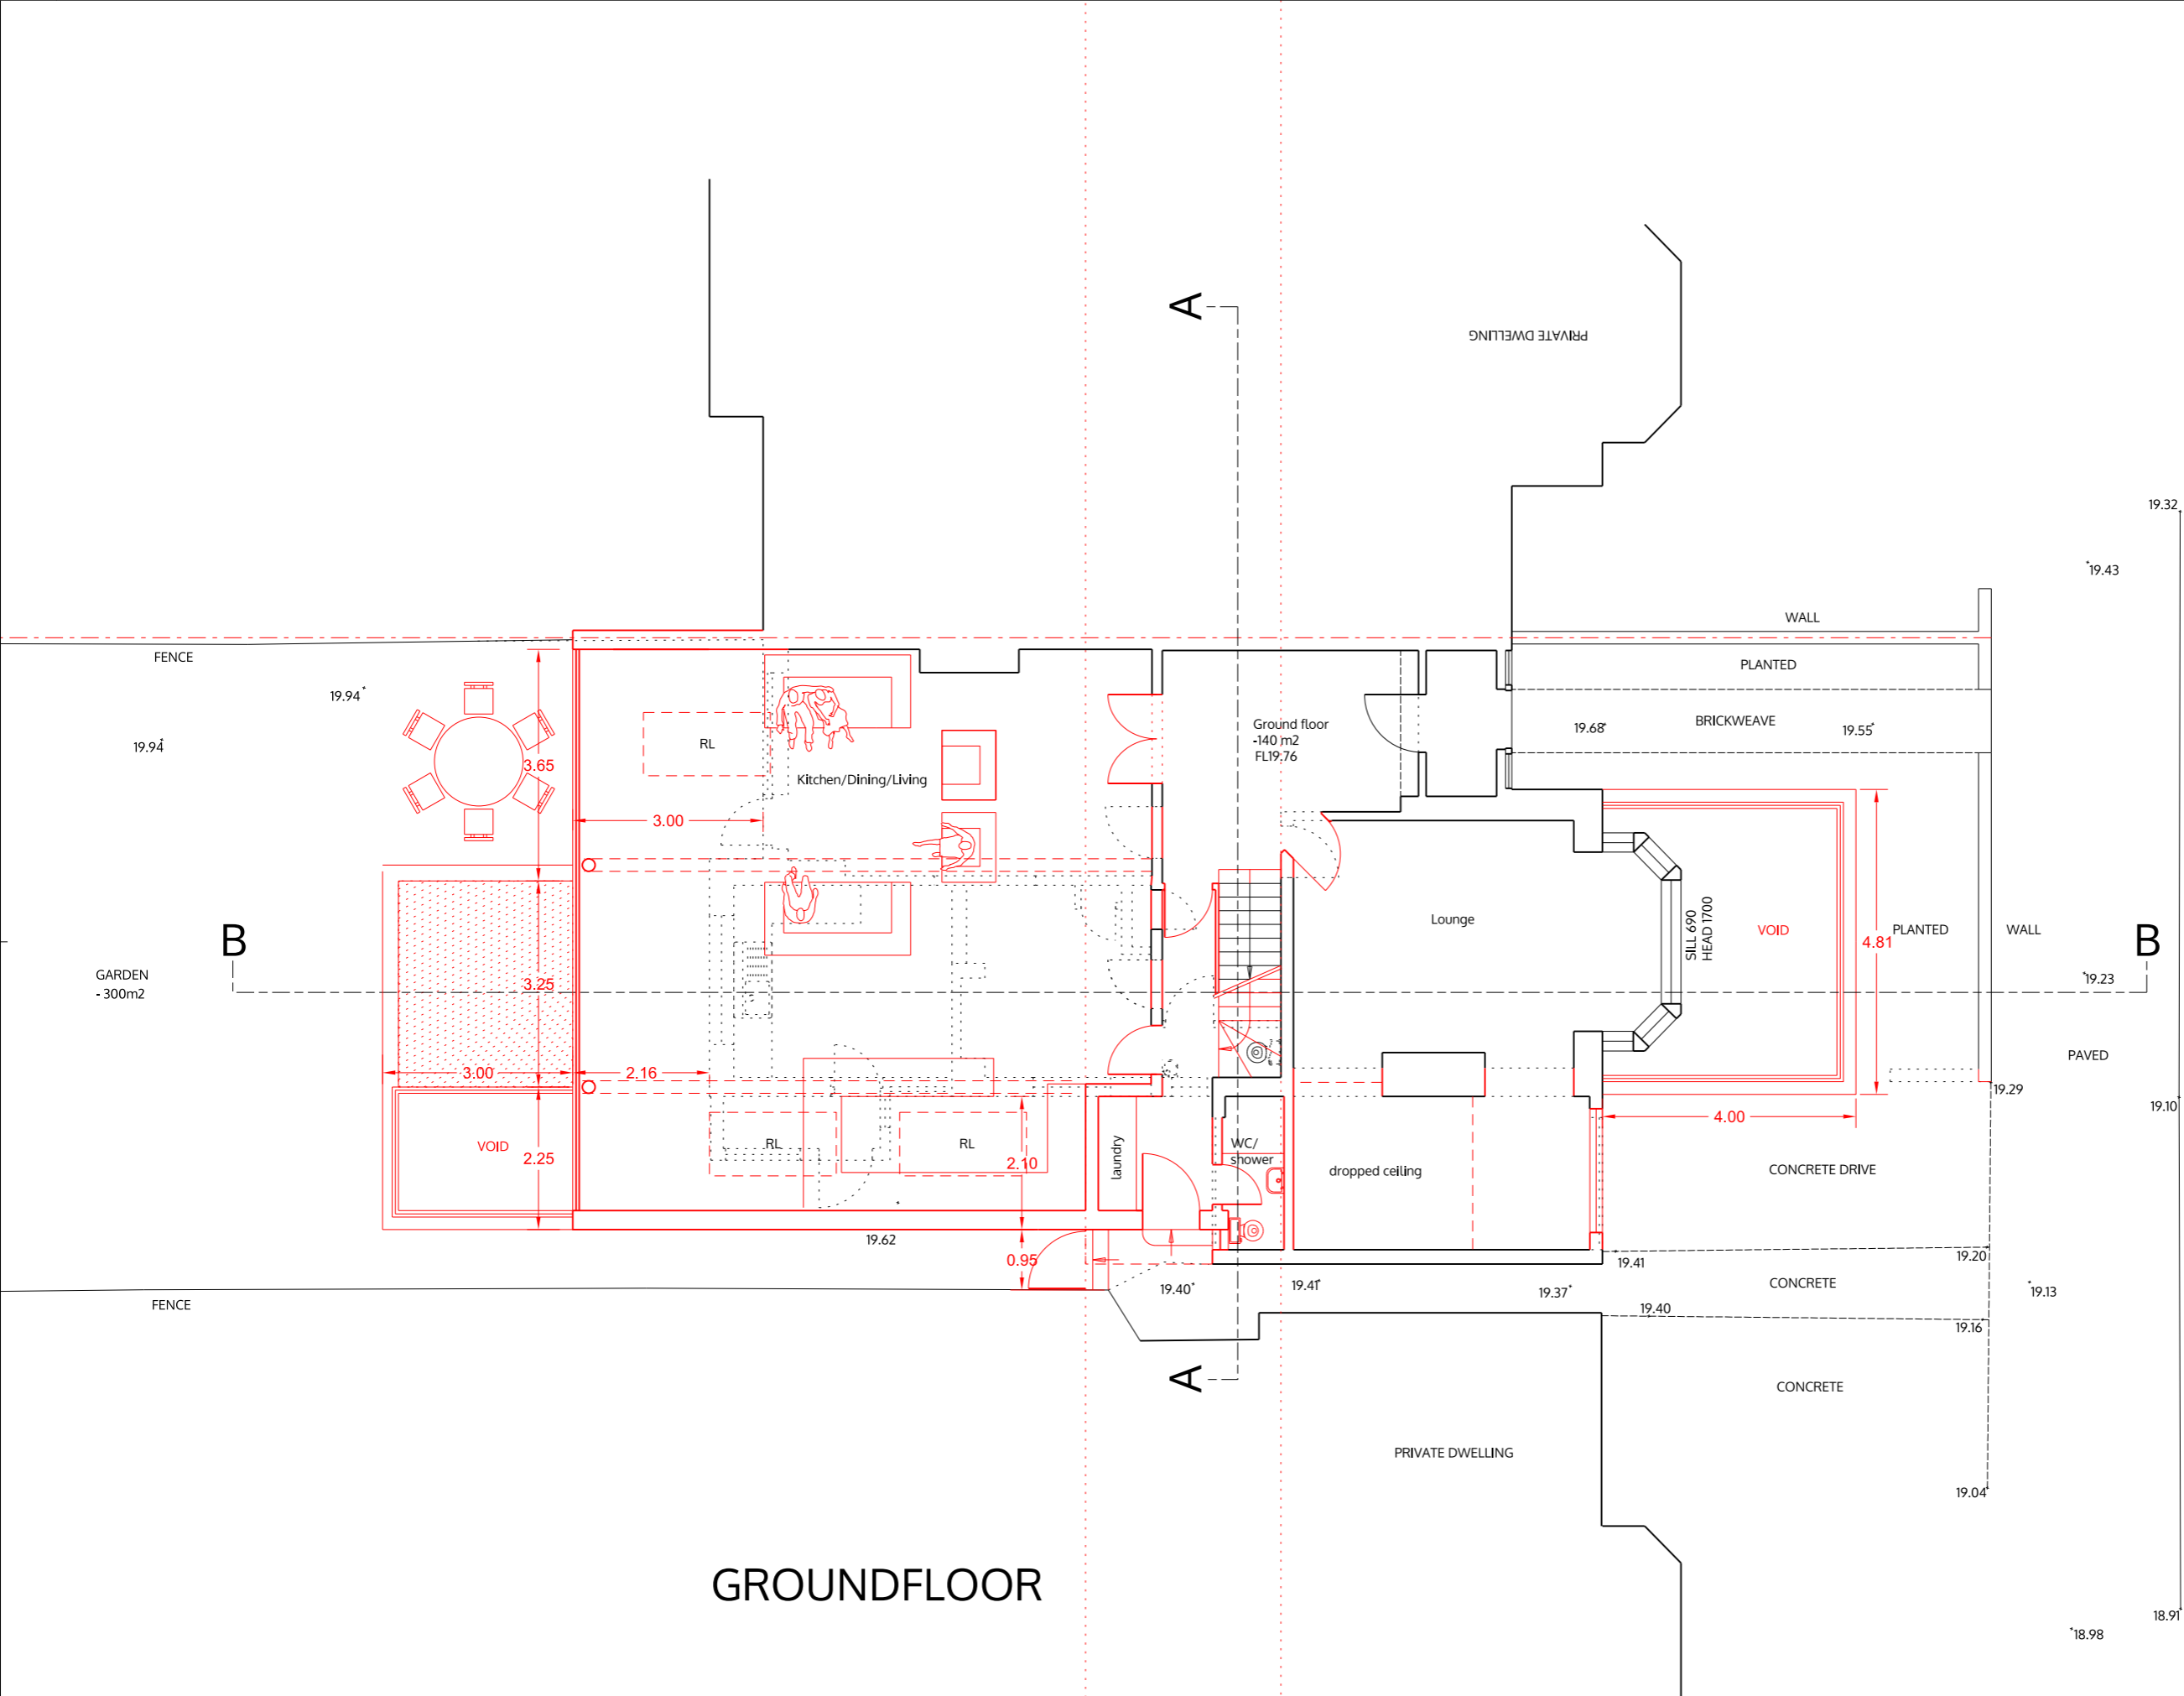

GROUND FLOOR

no. drawn date scale status
 OKEHAMPTON ROAD
 m 0
 © ALL COPYRIGHTS RESERVED
 ALL DIMENSIONS TO BE CHECKED ON SITE


spaceAgent
 Architects and Designers mail@spaceagent.com
 London-Heidelberg-Barcelona-Brussels spaceagent.com
 spaceAgent Architects Limited is a RIBA Chartered Practice

Residential extension
 75 Okehampton Road
 London NW10 3EN

David Raymond
 75 Okehampton Road
 London NW10 3EN

Ground floor
 as proposed

pre-app	
1:100 @A3	1:50 @A1
Apr 2015	
mhamm	
OKE_P02e	

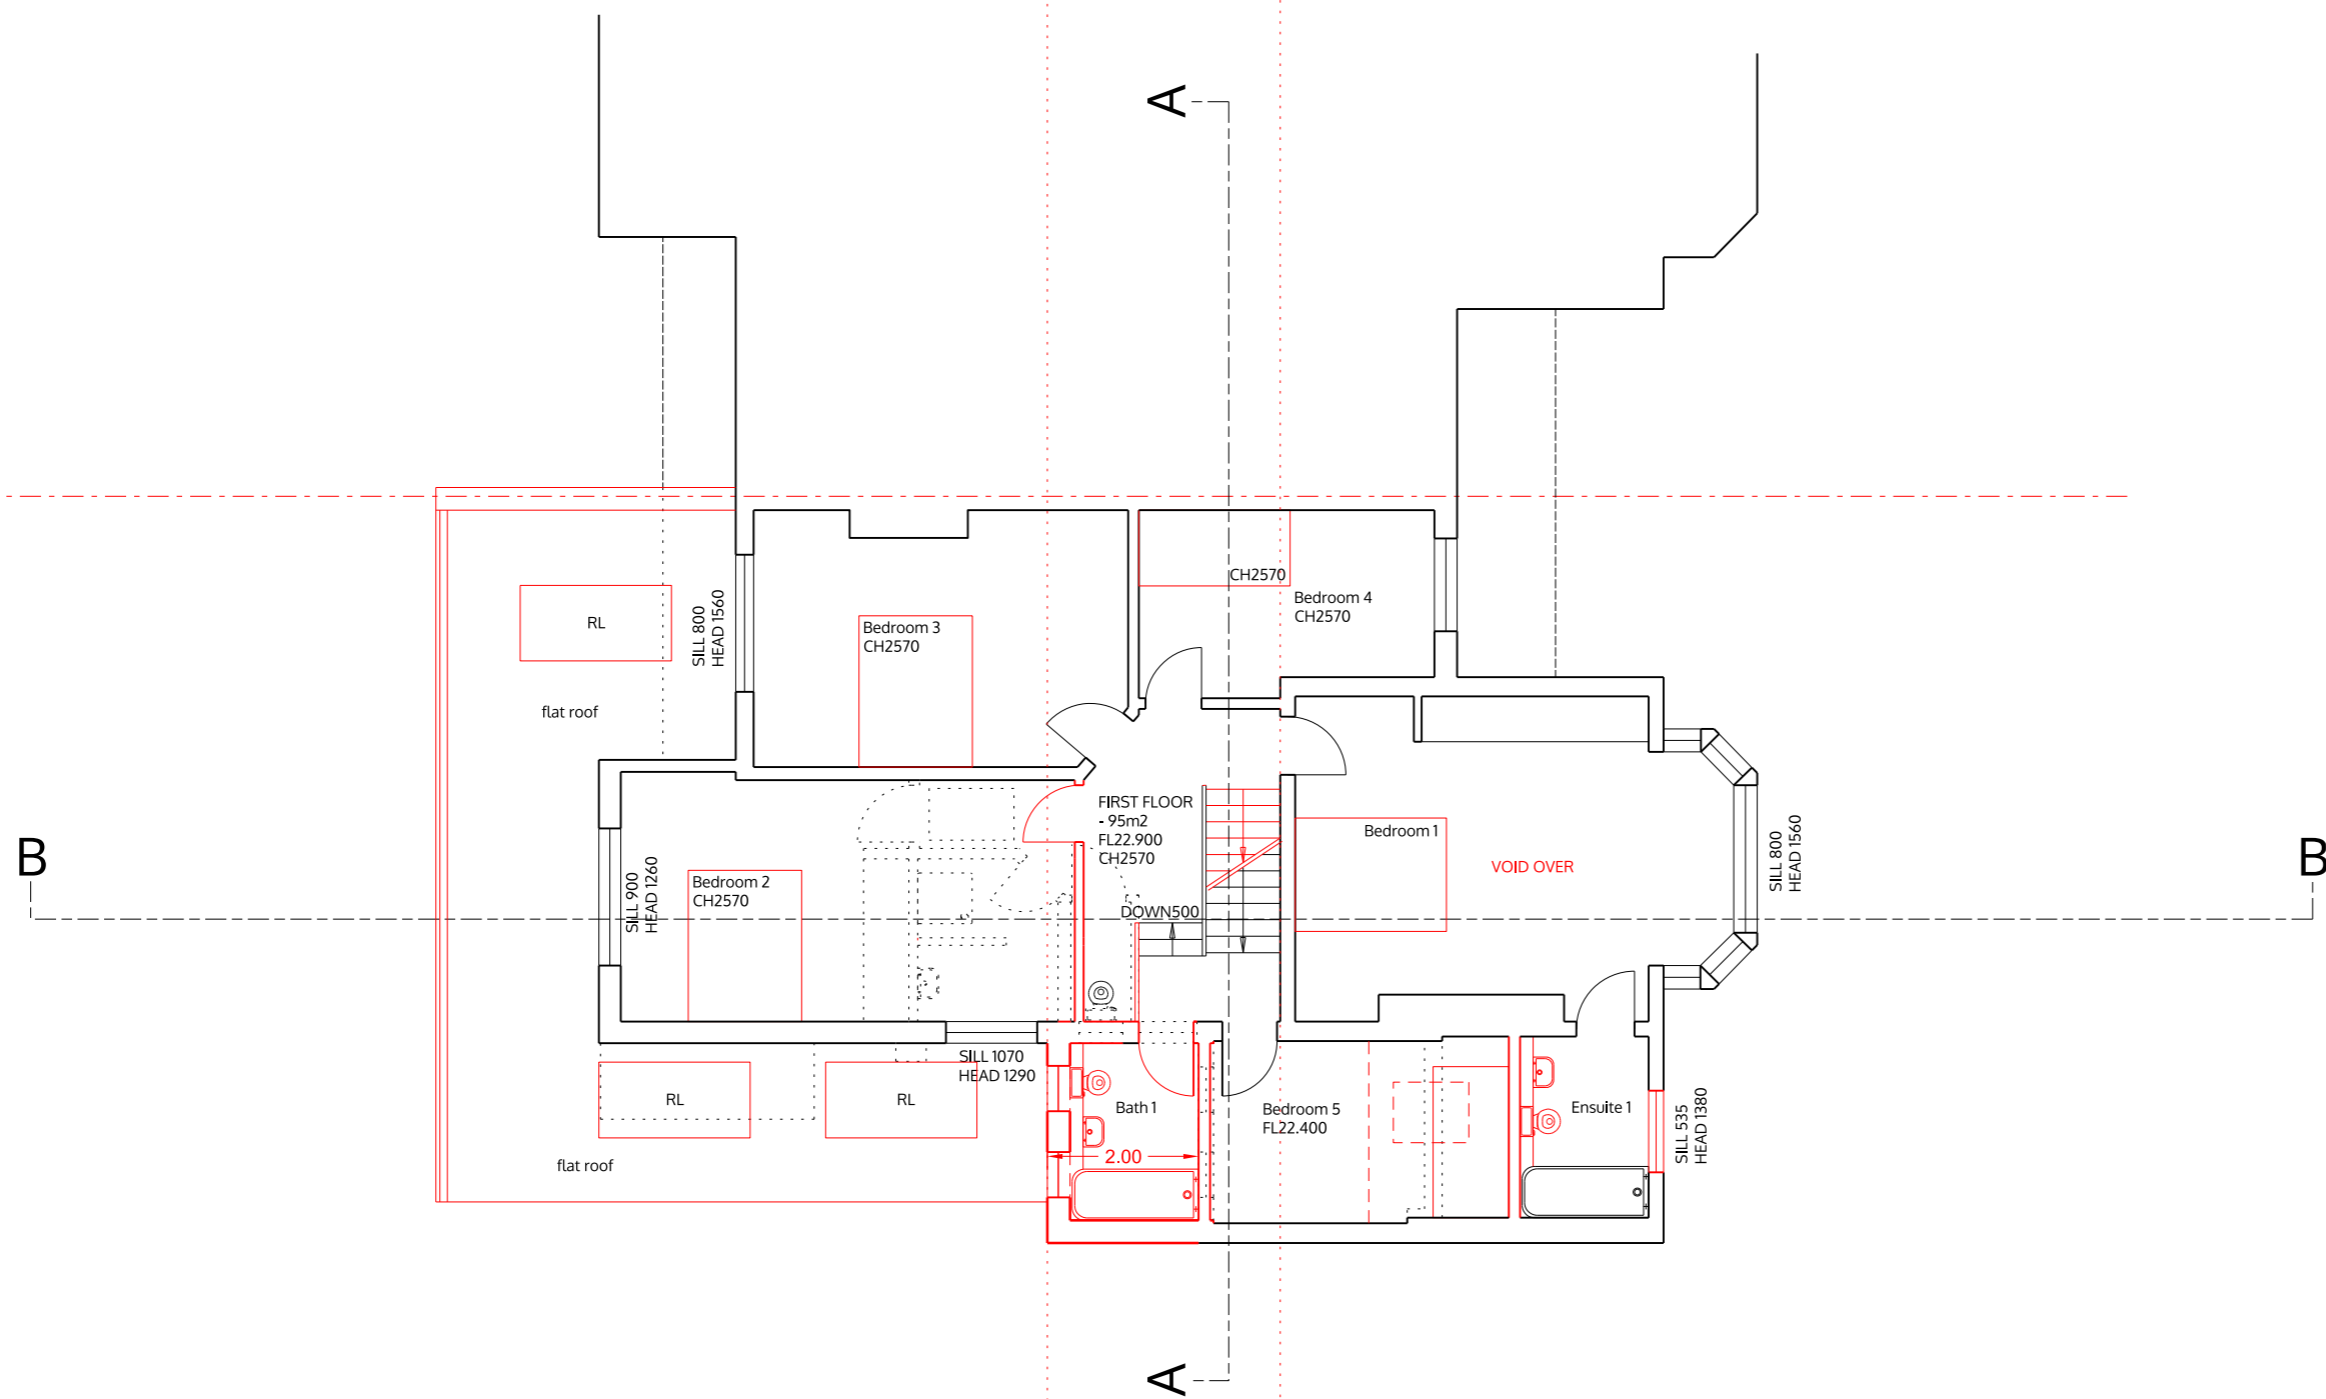

FIRST FLOOR

no. drawn date scale status title client project

© ALL COPYRIGHTS RESERVED m 0 1 2 3 4 5 ALL DIMENSIONS TO BE CHECKED ON SITE

spaceAgent
 Architects and Designers mail@spaceagent.com
 London-Heidelberg-Barcelona-Brussels spaceagent.com
 spaceAgent Architects Limited is a RIBA Chartered Practice


Residential extension
 75 Okehampton Road
 London NW10 3EN

David Raymond
 75 Okehampton Road
 London NW10 3EN

First floor
 as proposed

pre-app	
1:100 @A3	1:50 @A1
Apr 2015	
mhamm	
OKE_P03e	

no. drawn date scale status title client project © ALL COPYRIGHTS RESERVED m 0 1 2 3 4 5 ALL DIMENSIONS TO BE CHECKED ON SITE

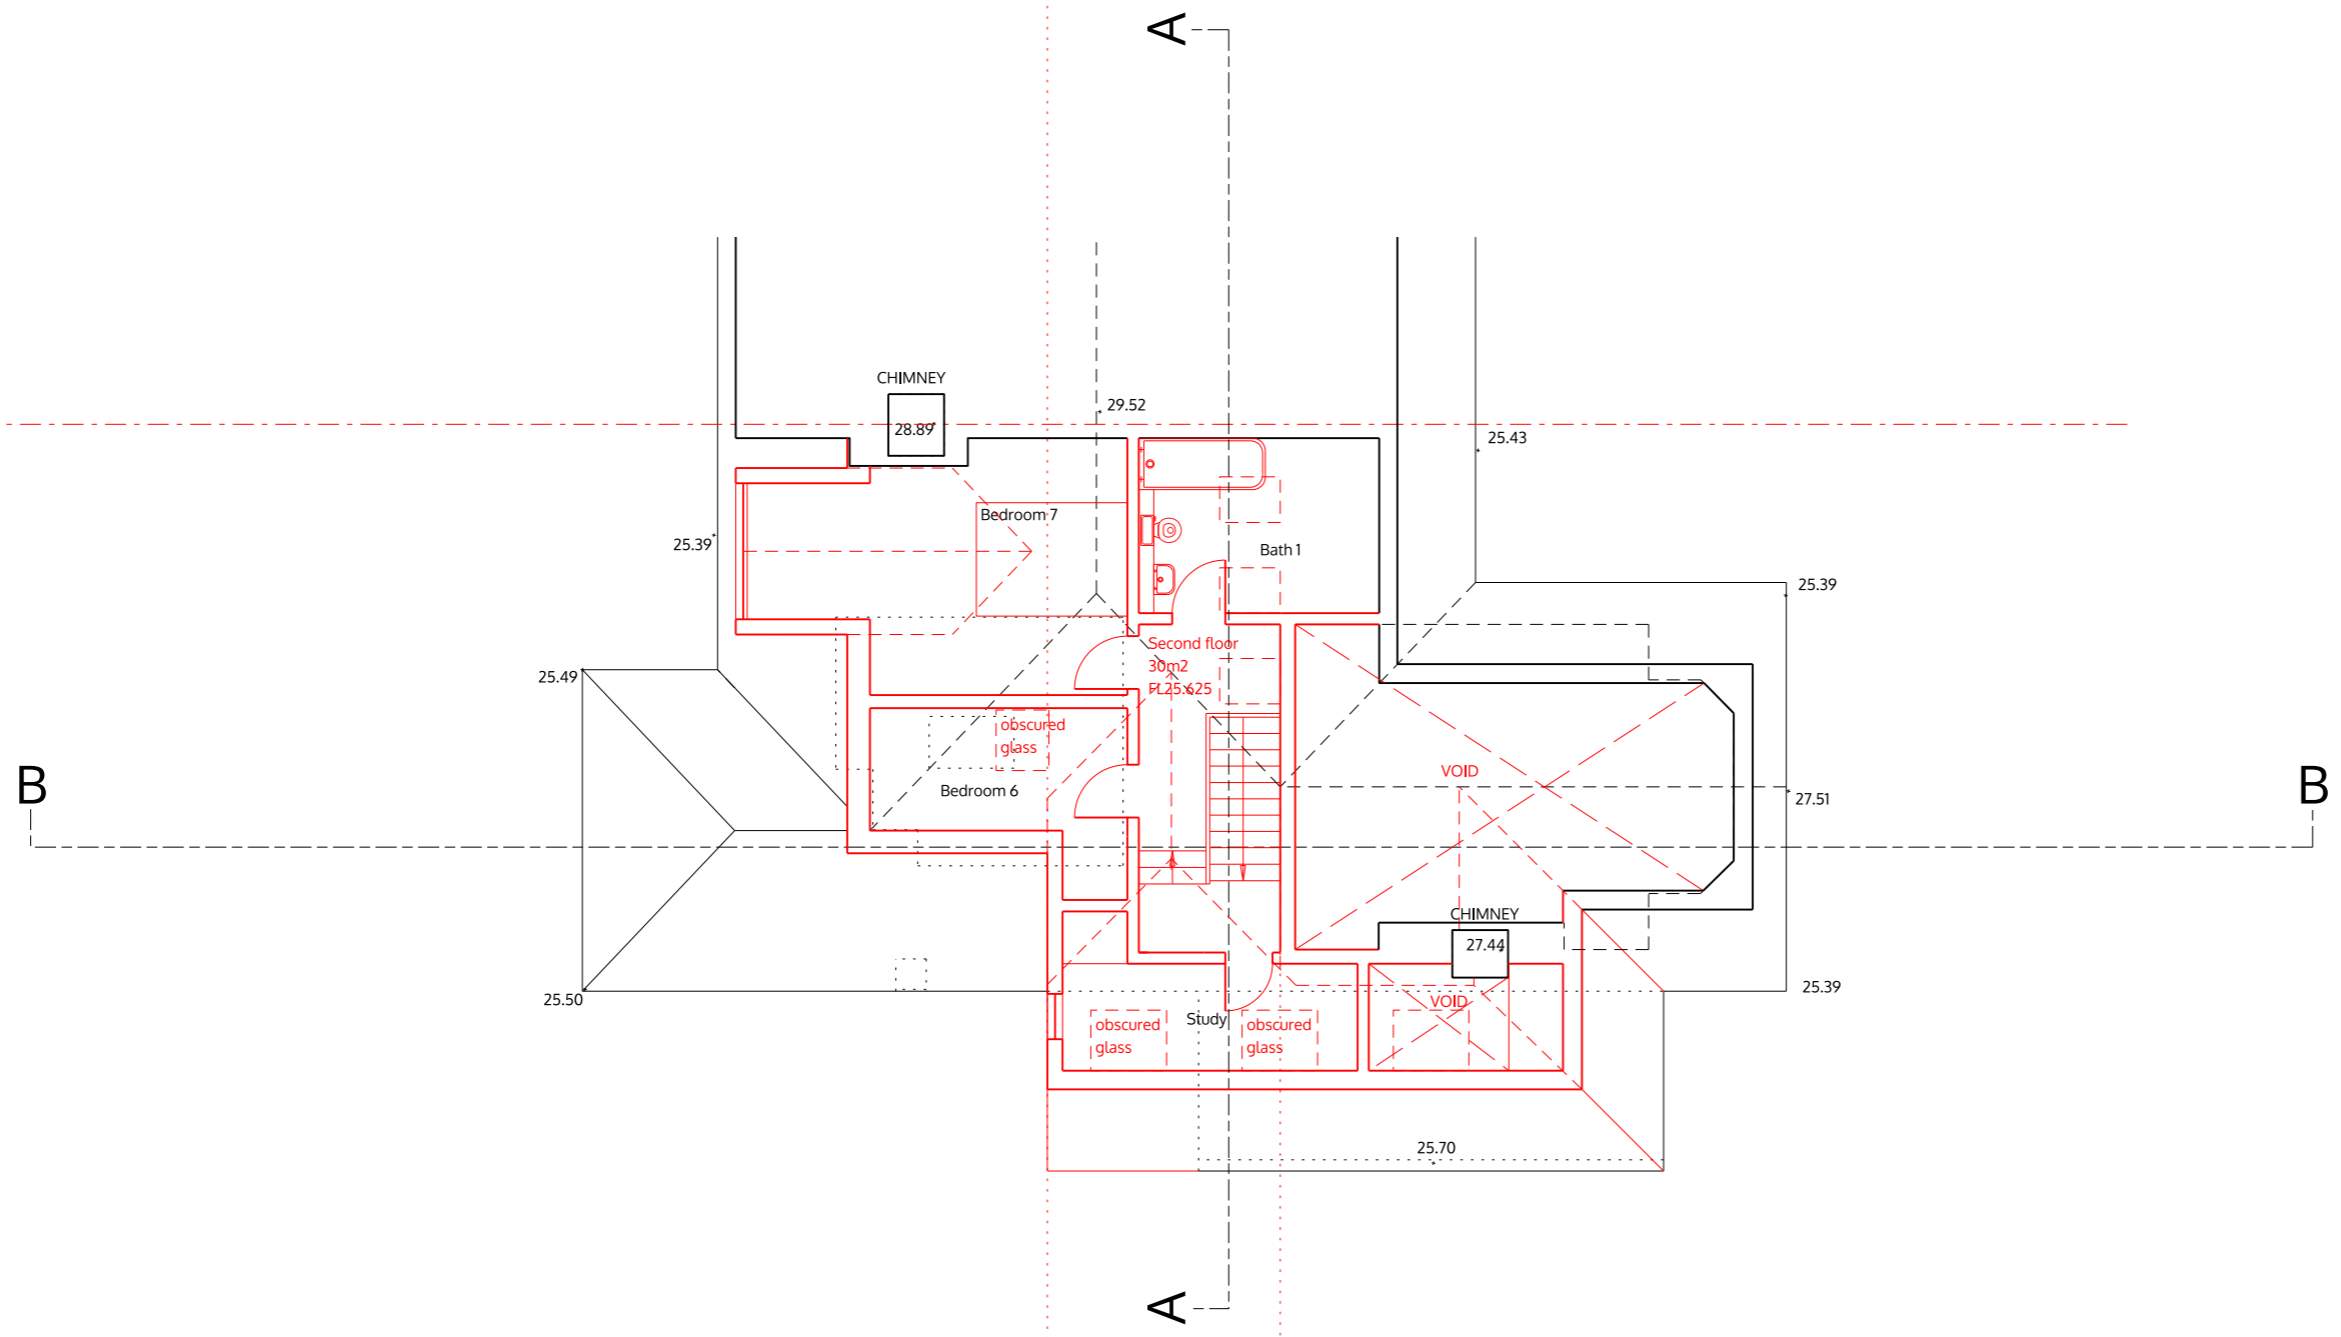

SECOND FLOOR


spaceAgent 
 Architects and Designers mail@spaceagent.com
 London-Heidelberg-Barcelona-Brussels spaceagent.com
 spaceAgent Architects Limited is a RIBA Chartered Practice

Residential extension
 75 Okehampton Road
 London NW10 3EN

David Raymond
 75 Okehampton Road
 London NW10 3EN

Second floor
 as proposed

pre-app	
	1:100 @A3 1:50 @A1
	Apr 2015
	mhamm
OKE_P04e	

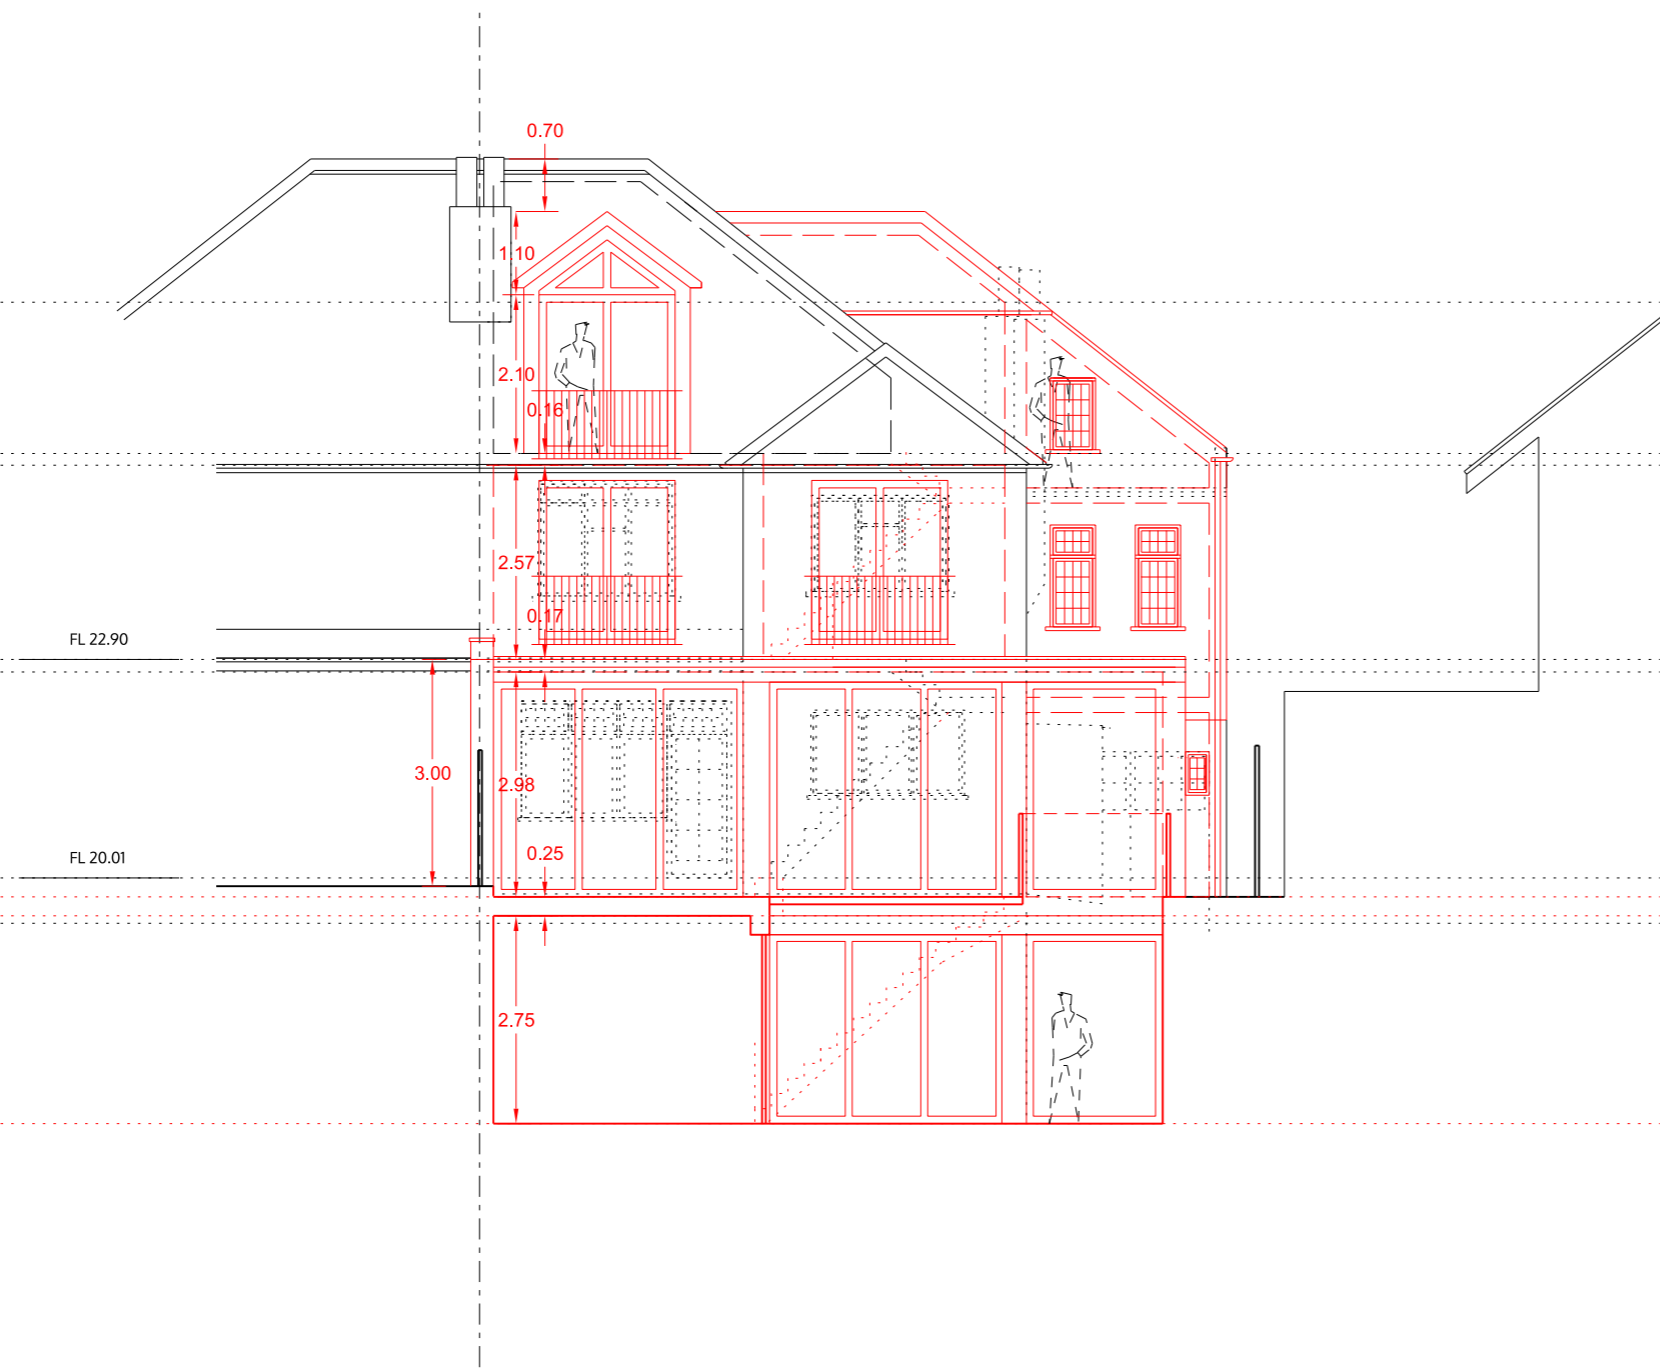

REAR ELEVATION (WEST)

no. drawn date scale status title client project copyright reserved m 0 1 2 3 4 5 ALL DIMENSIONS TO BE CHECKED ON SITE


spaceAgent 
 Architects and Designers mail@spaceagent.com
 London-Heidelberg-Barcelona-Brussels spaceagent.com
 spaceAgent Architects Limited is a RIBA Chartered Practice

project Residential extension
 75 Okehampton Road
 London NW10 3EN

client David Raymond
 75 Okehampton Road
 London NW10 3EN

title Rear elevation
 as proposed

pre-app	
1:100 @A3	1:50 @A1
Apr 2015	
mhamm	
OKE_P05e	

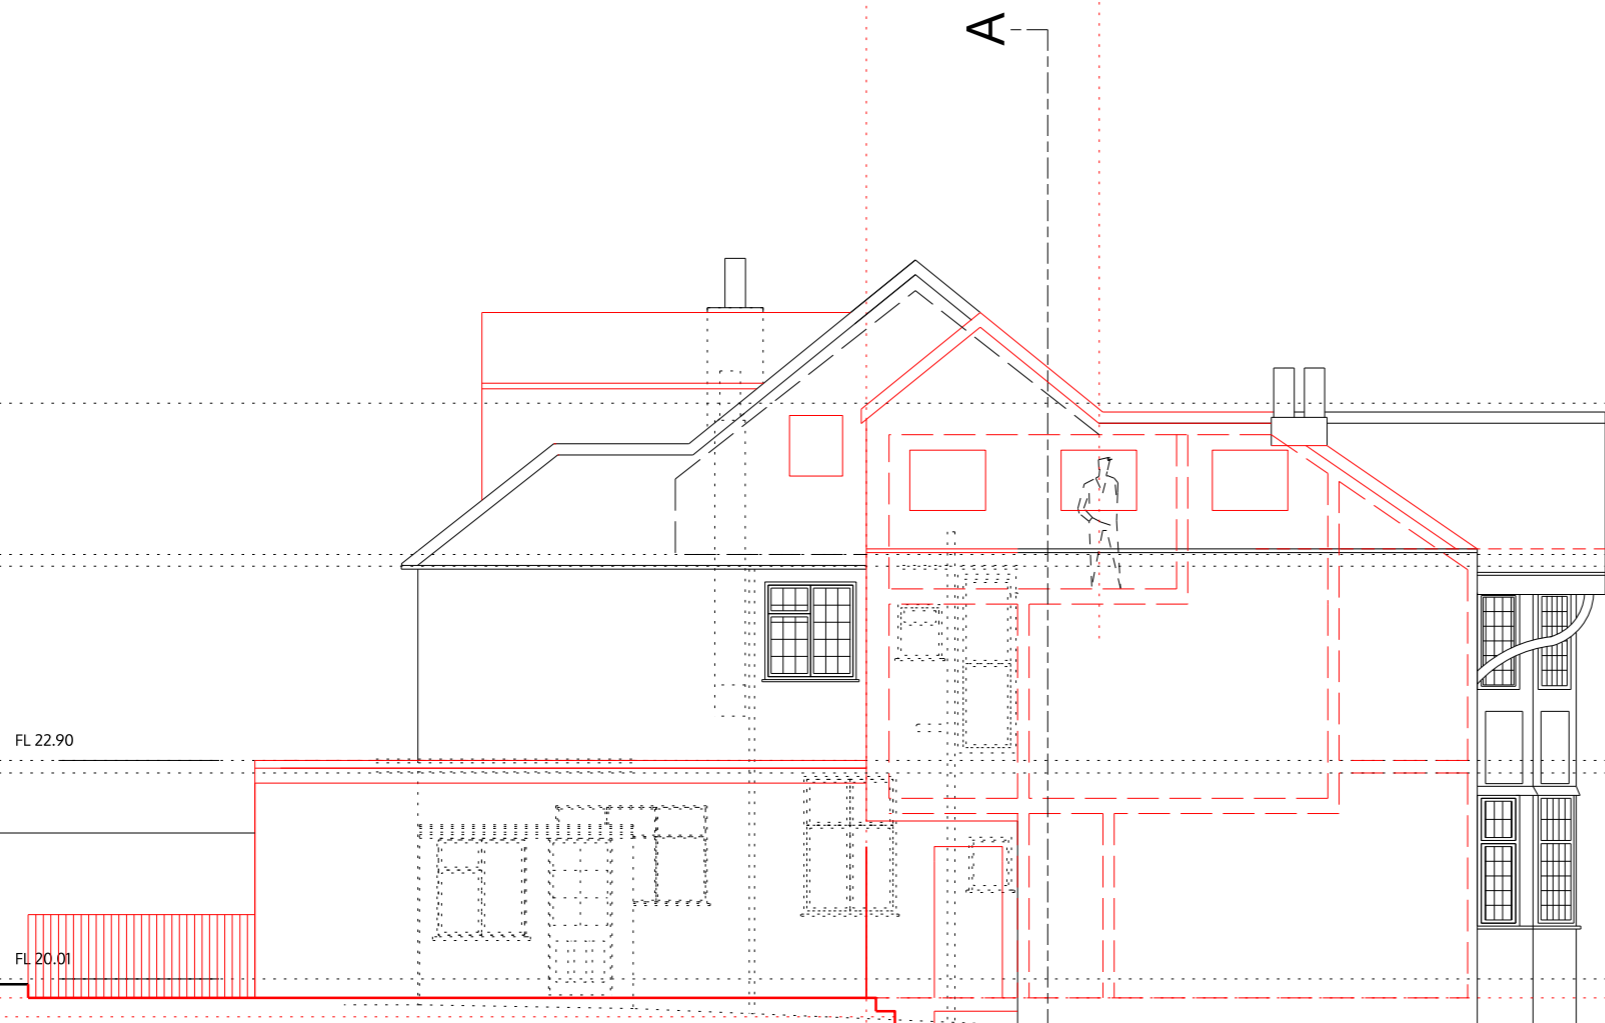

SIDE ELEVATION (SOUTH)

no. drawn date scale status title client project
 © ALL COPYRIGHTS RESERVED m 0 1 2 3 4 5 ALL DIMENSIONS TO BE CHECKED ON SITE

spaceAgent 
 Architects and Designers mail@spaceagent.com
 London-Heidelberg-Barcelona-Brussels spaceagent.com
 spaceAgent Architects Limited is a RIBA Chartered Practice


Residential extension
 75 Okehampton Road
 London NW10 3EN

David Raymond
 75 Okehampton Road
 London NW10 3EN

Side elevation
 as proposed

pre-app	
	1:100 @A3 1:50 @A1
	Apr 2015
	mhamm
OKE_P06e	

FRONT ELEVATION (EAST)

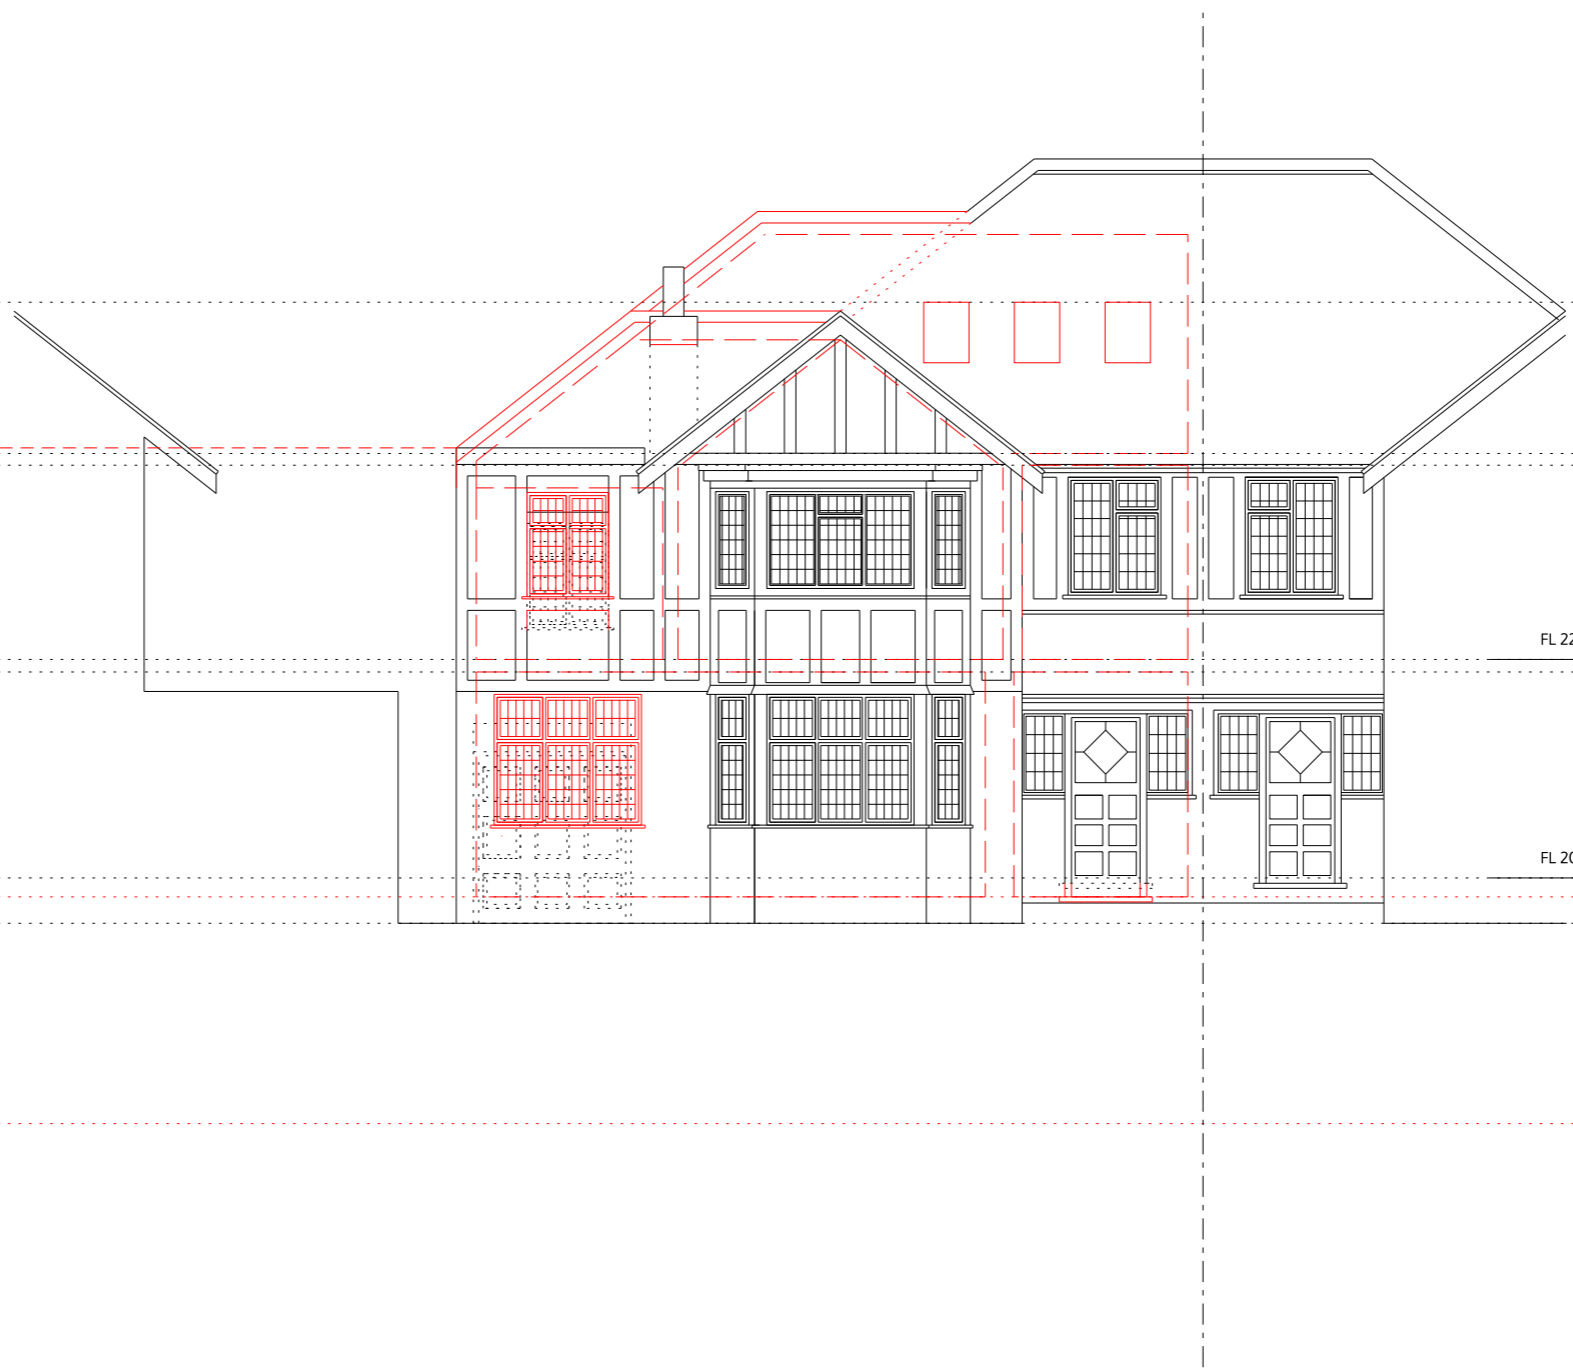

no. drawn date scale status title client project © ALL COPYRIGHTS RESERVED m 0 1 2 3 4 5 ALL DIMENSIONS TO BE CHECKED ON SITE

spaceAgent 
 Architects and Designers mail@spaceagent.com
 London-Heidelberg-Barcelona-Brussels spaceagent.com
 spaceAgent Architects Limited is a RIBA Chartered Practice


project
 Residential extension
 75 Okehampton Road
 London NW10 3EN

client
 David Raymond
 75 Okehampton Road
 London NW10 3EN

title
 Front elevation
 as proposed

pre-app	
	1:100 @A3 1:50 @A1
	Apr 2015
	mhamm
OKE_P07e	

SECTION AA

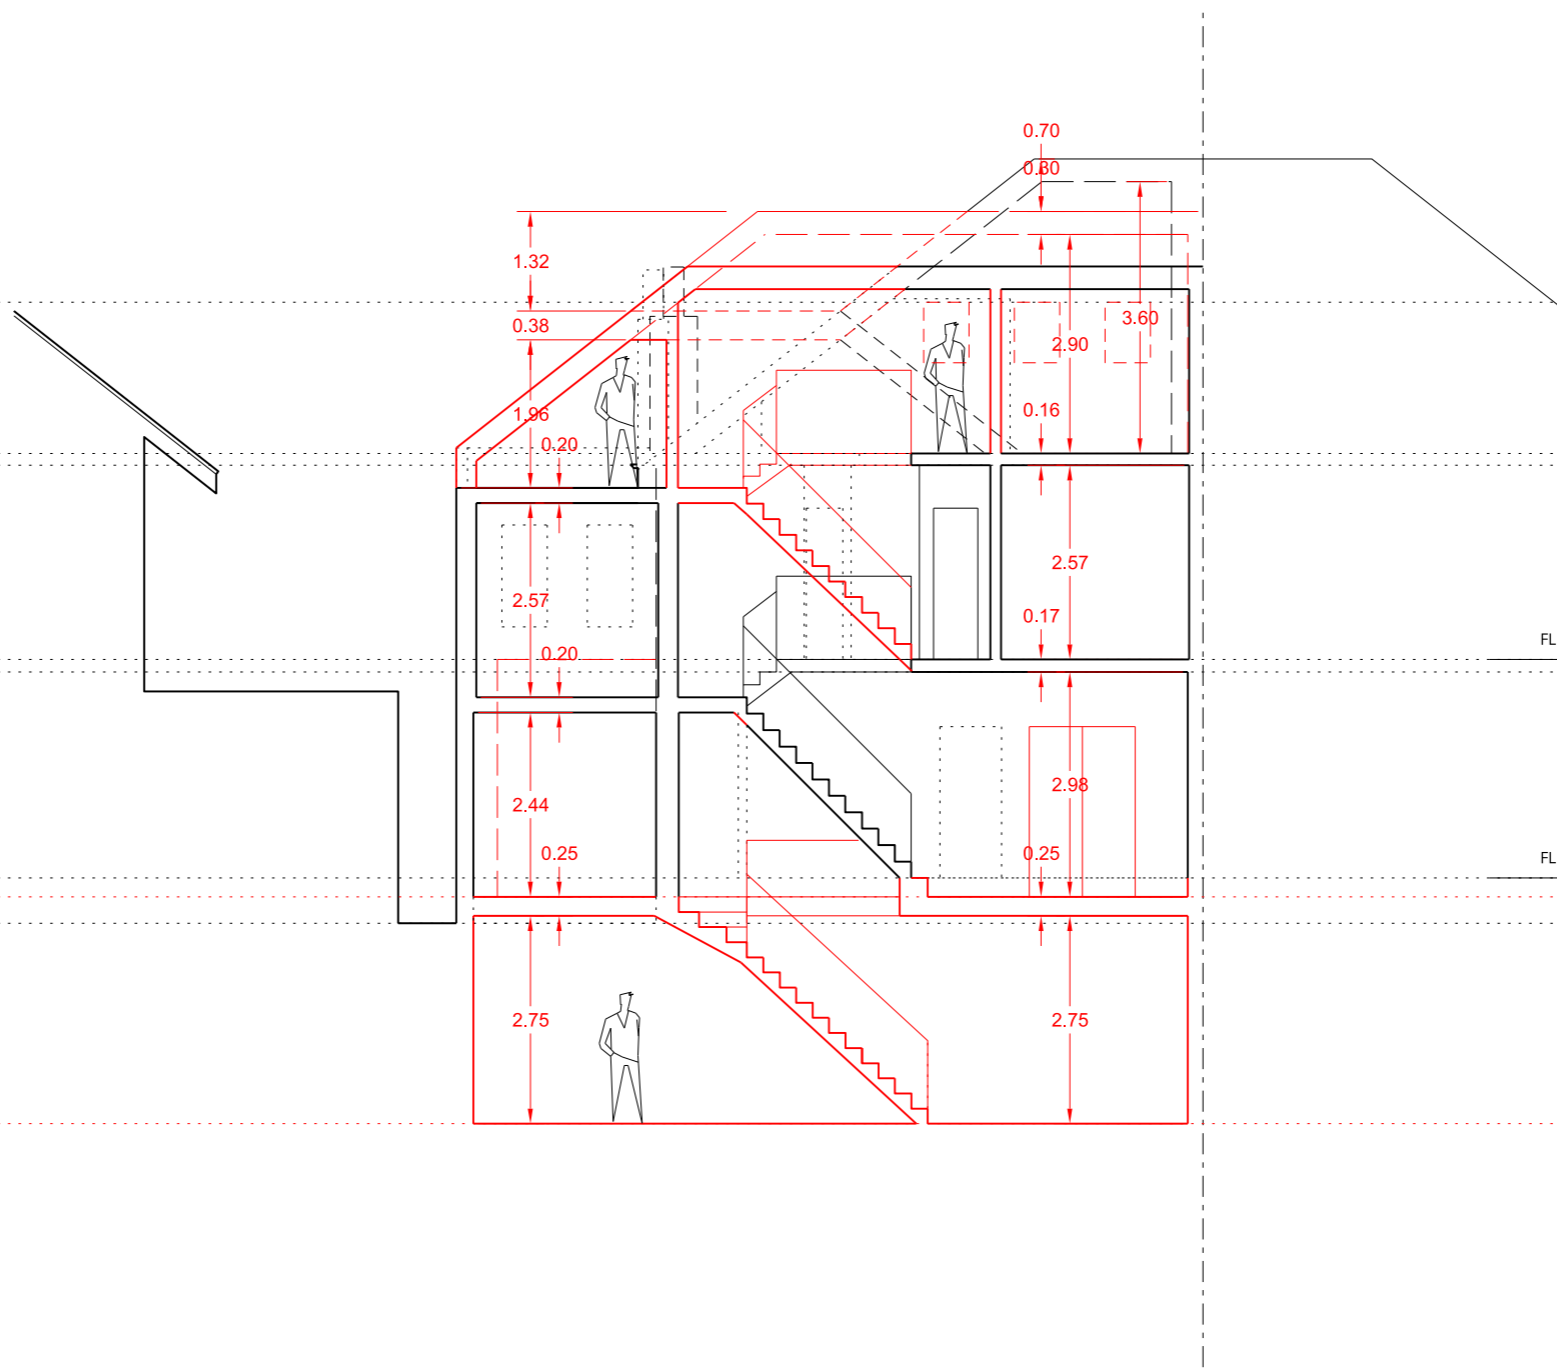

FL 22.90

FL 20.01

no. drawn date scale status title client project © ALL COPYRIGHTS RESERVED m 0 1 2 3 4 5 ALL DIMENSIONS TO BE CHECKED ON SITE

spaceAgent
 Architects and Designers mail@spaceagent.com
 London-Heidelberg-Barcelona-Brussels spaceagent.com
 spaceAgent Architects Limited is a RIBA Chartered Practice

Residential extension
 75 Okehampton Road
 London NW10 3EN

David Raymond
 75 Okehampton Road
 London NW10 3EN

Section AA
 as proposed

pre-app	
1:100 @A3	1:50 @A1
Apr 2015	
mhamm	
OKE_P08e	