


GROUND FLOOR

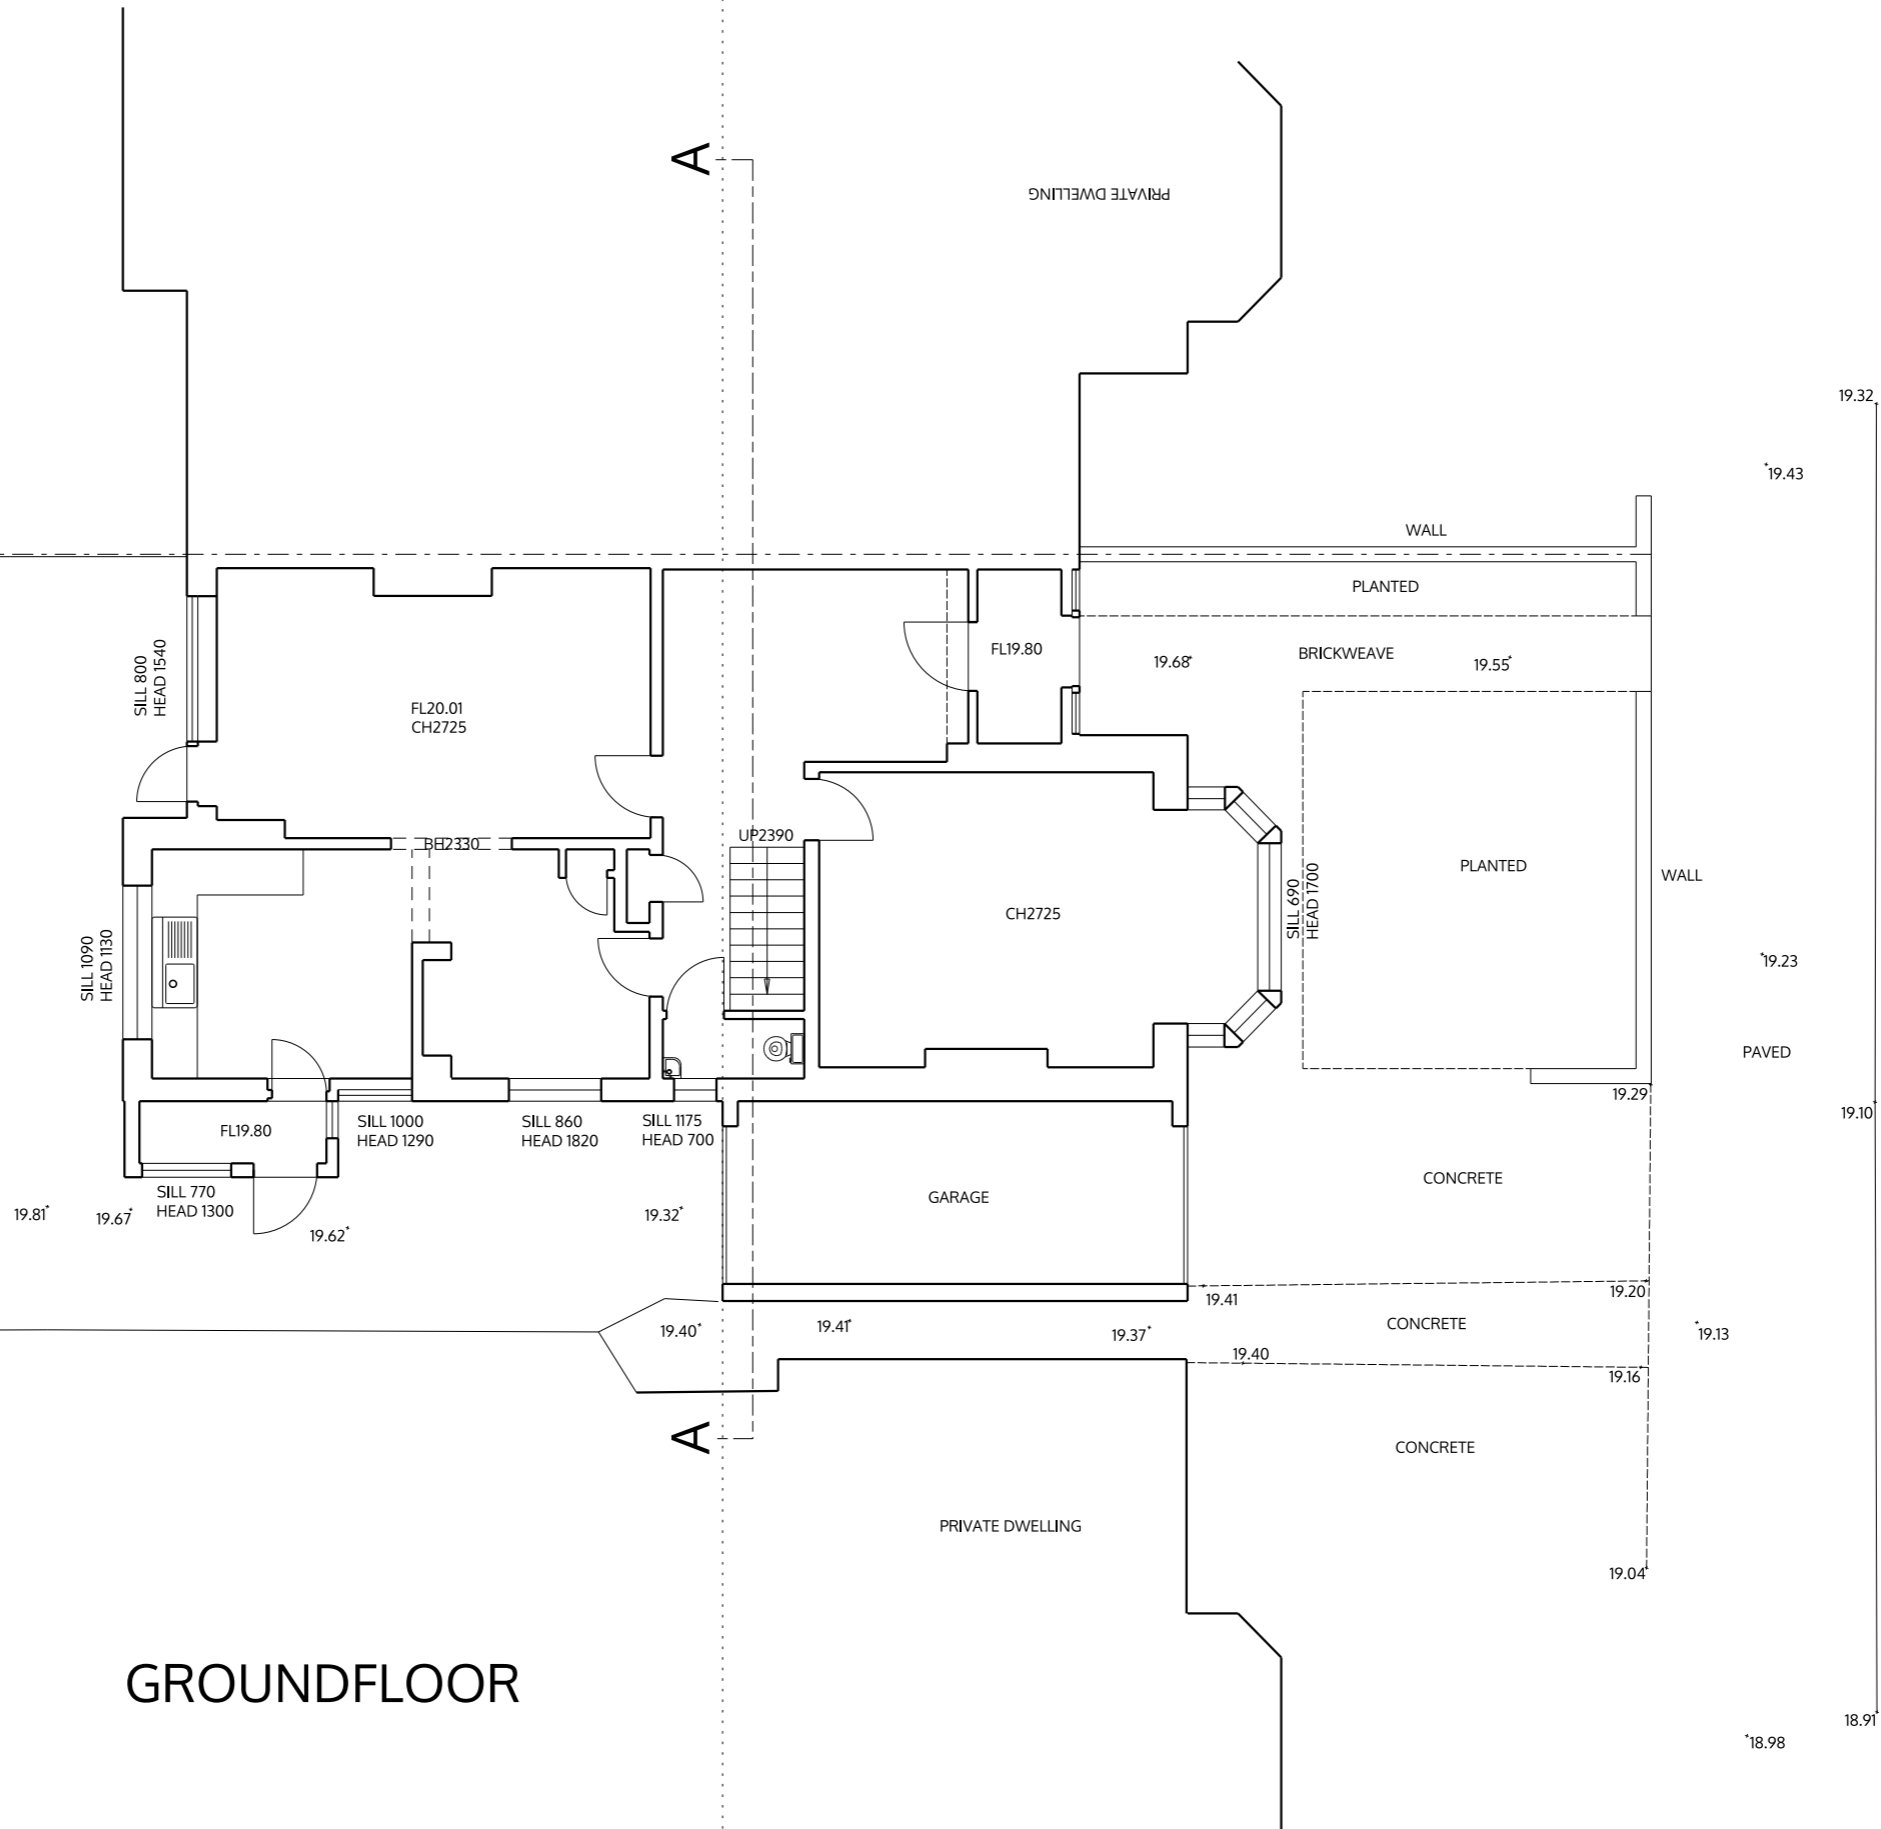

no. drawn date scale status title client project © ALL COPYRIGHTS RESERVED m 0 1 2 3 4 5 ALL DIMENSIONS TO BE CHECKED ON SITE

spaceAgent 

Architects and Designers mail@spaceagent.com
 London-Heidelberg-Barcelona-Brussels spaceagent.com
 spaceAgent Architects Limited is a RIBA Chartered Practice


Residential extension
 75 Okehampton Road
 London NW10 3EN

David Raymond
 75 Okehampton Road
 London NW10 3EN

Ground floor
 as existing

for information	
	1:100 @A3 1:50 @A1
	Feb 2015
	mhamm

OKE_E02

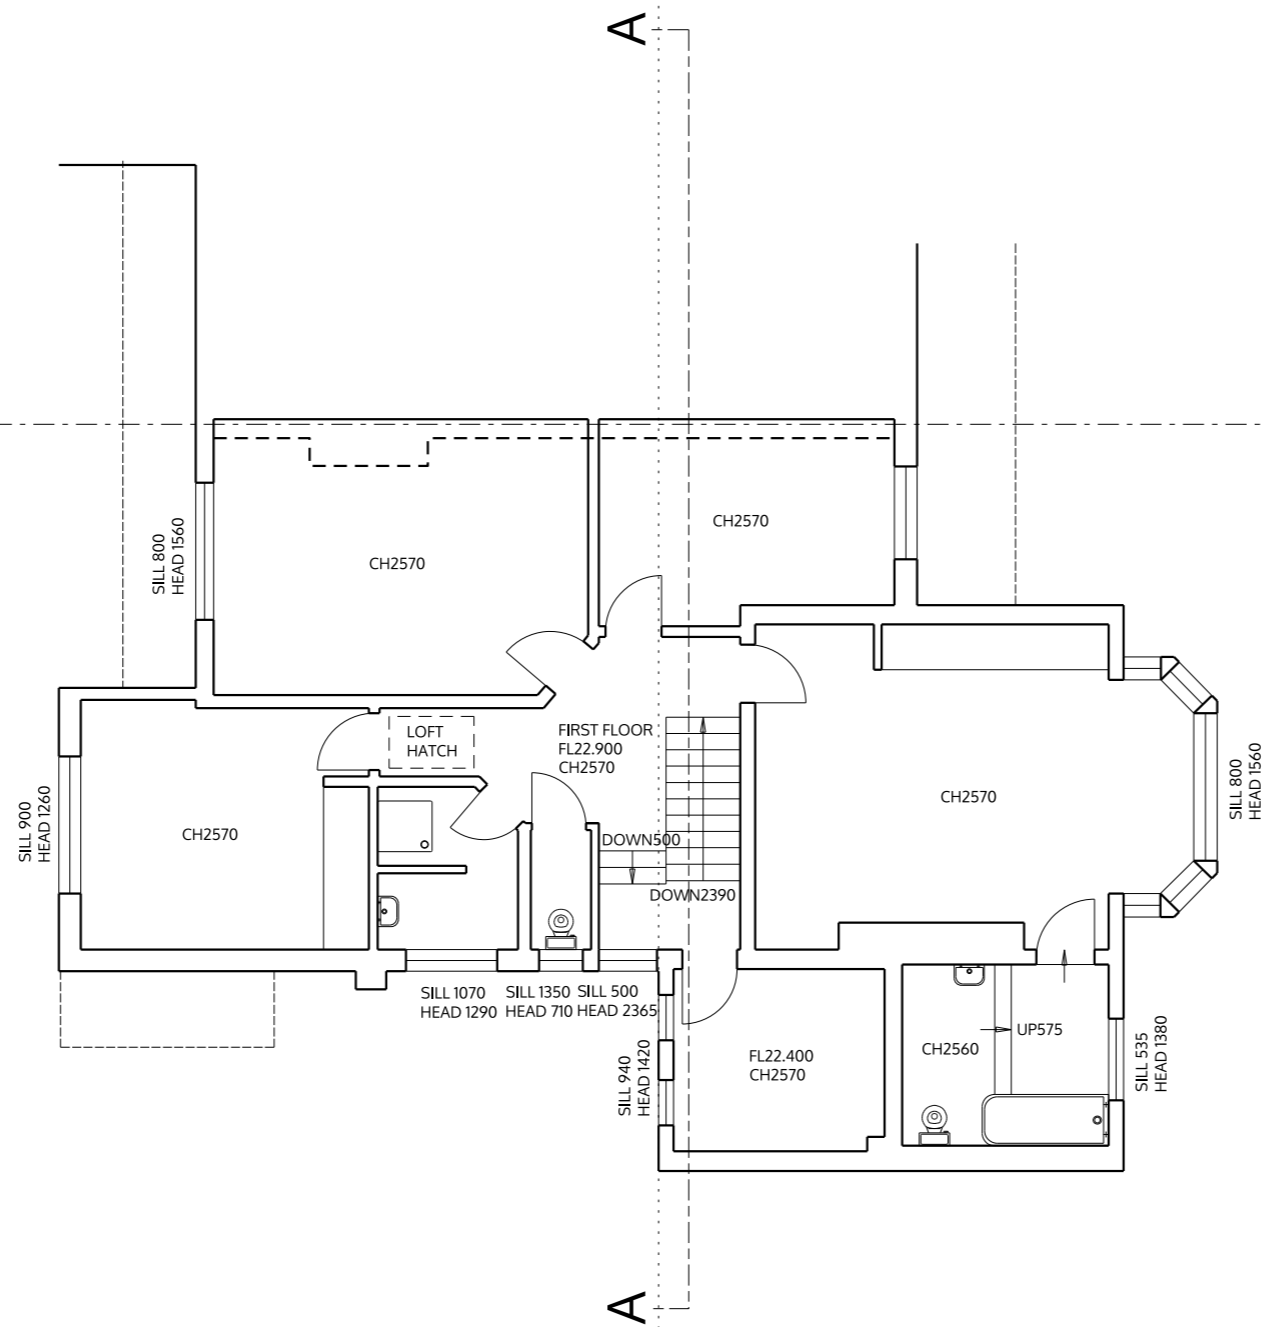

FIRST FLOOR

no. drawn date scale status title client project © ALL COPYRIGHTS RESERVED m 0 1 2 3 4 5 ALL DIMENSIONS TO BE CHECKED ON SITE


spaceAgent
 Architects and Designers mail@spaceagent.com
 London-Heidelberg-Barcelona-Brussels spaceagent.com
 spaceAgent Architects Limited is a RIBA Chartered Practice

Residential extension
 75 Okehampton Road
 London NW10 3EN

David Raymond
 75 Okehampton Road
 London NW10 3EN

First floor
 as existing

for information	
	1:100 @A3 1:50 @A1
	Feb 2015
	mhamm
OKE_E03	

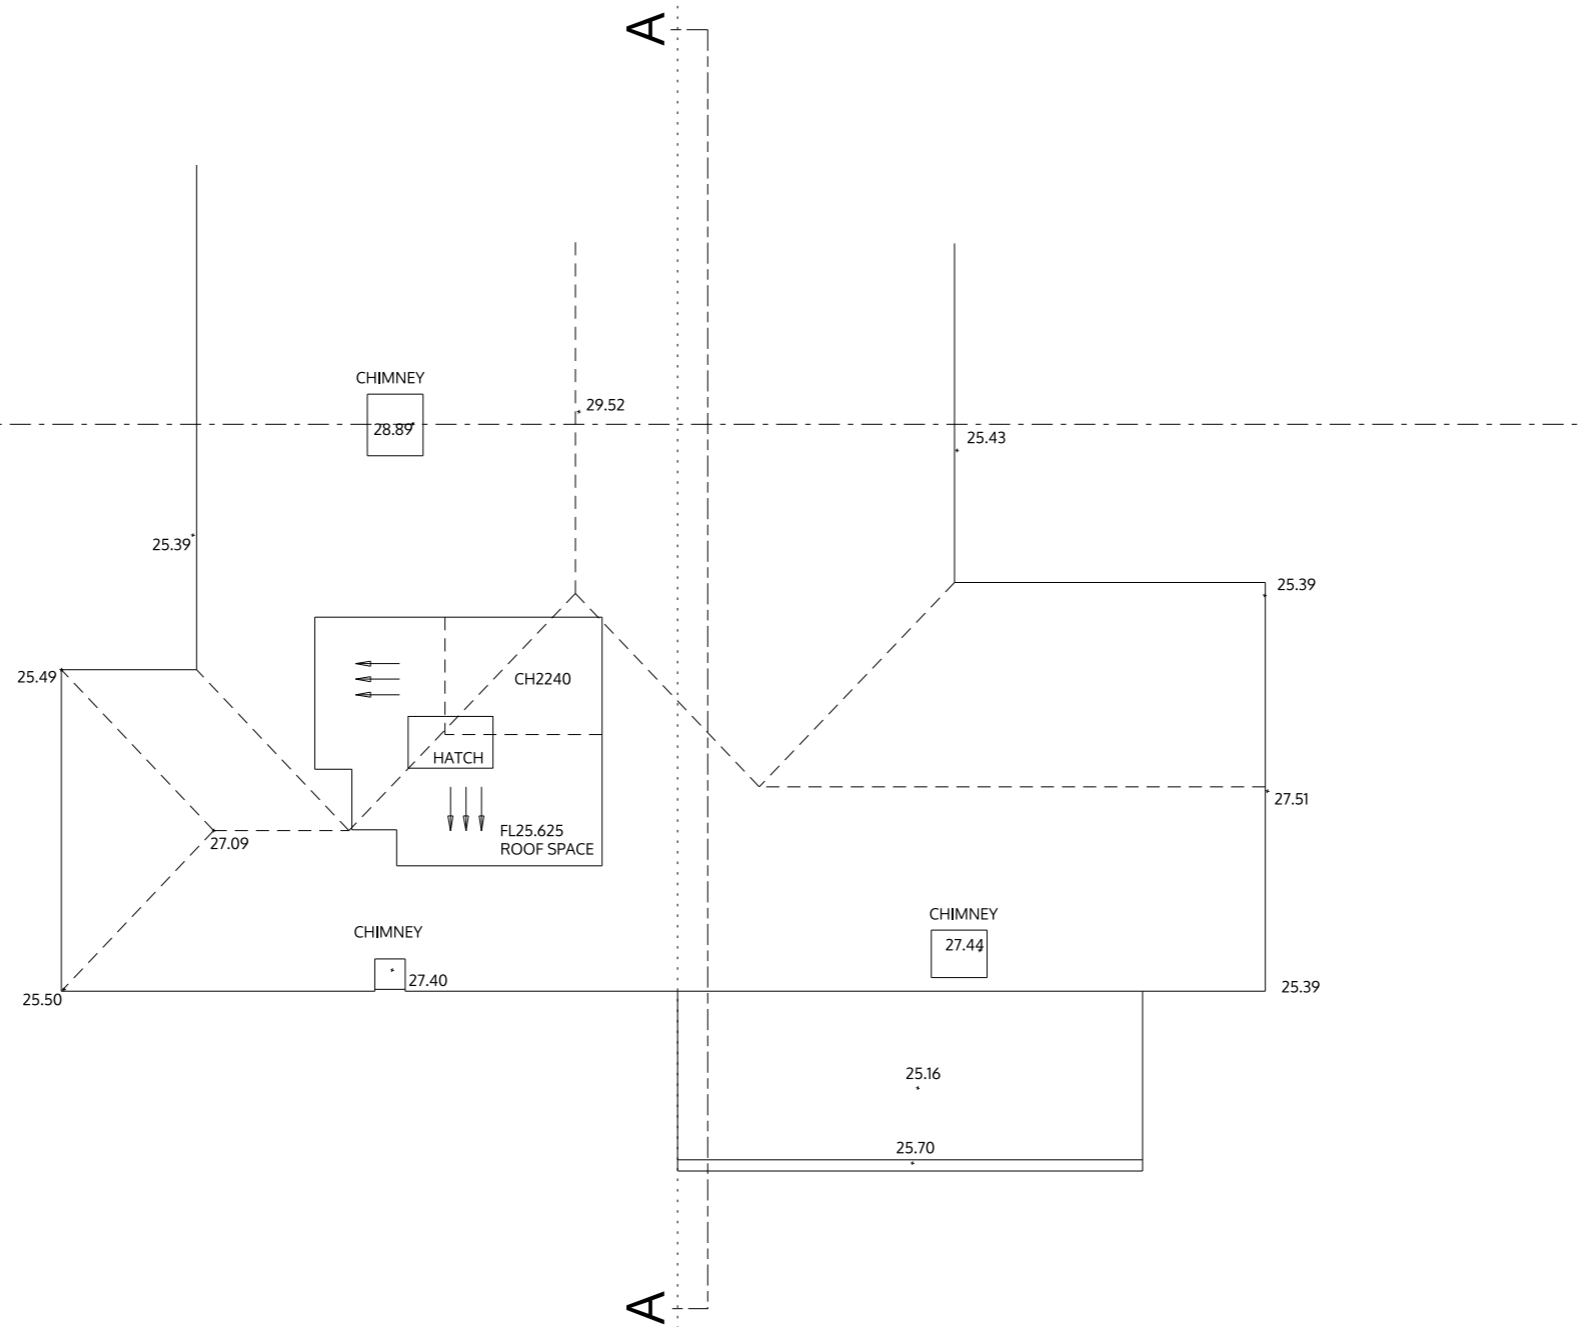

SECOND FLOOR

no. drawn date scale status title client project © ALL COPYRIGHTS RESERVED m 0 1 2 3 4 5 ALL DIMENSIONS TO BE CHECKED ON SITE

spaceAgent 
 Architects and Designers mail@spaceagent.com
 London-Heidelberg-Barcelona-Brussels spaceagent.com
 spaceAgent Architects Limited is a RIBA Chartered Practice

Residential extension
 75 Okehampton Road
 London NW10 3EN

David Raymond
 75 Okehampton Road
 London NW10 3EN

Second floor
 as existing

for information	
	1:100 @A3 1:50 @A1
	Feb 2015
	mhamm
OKE_E04	



REAR ELEVATION (WEST)

no. drawn date scale status title client project © ALL COPYRIGHTS RESERVED m 0 1 2 3 4 5 ALL DIMENSIONS TO BE CHECKED ON SITE

spaceAgent 

Architects and Designers mail@spaceagent.com
 London-Heidelberg-Barcelona-Brussels spaceagent.com
 spaceAgent Architects Limited is a RIBA Chartered Practice


project Residential extension
 75 Okehampton Road
 London NW10 3EN

client David Raymond
 75 Okehampton Road
 London NW10 3EN

title Rear elevation
 as existing

for information	
	1:100 @A3 1:50 @A1
	Feb 2015
	mhamm

OKE_E05

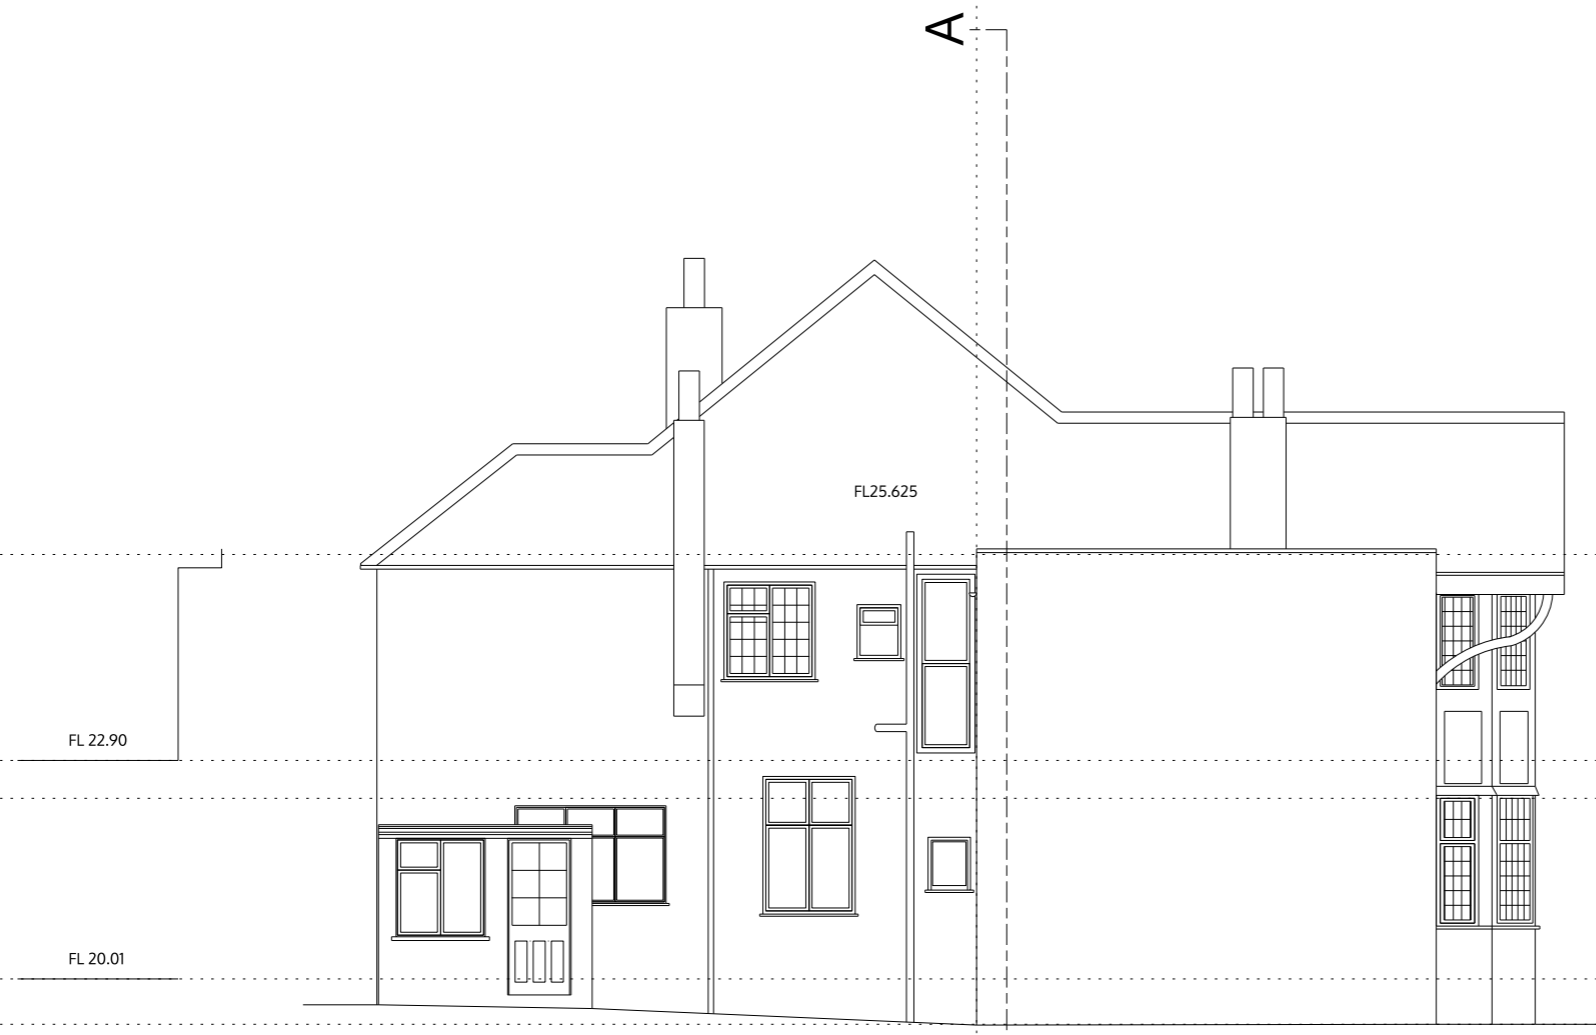

SIDE ELEVATION

SIDE ELEVATION (SOUTH)

no. drawn date scale status title client project m 0 1 2 3 4 5 ALL DIMENSIONS TO BE CHECKED ON SITE © ALL COPYRIGHTS RESERVED

spaceAgent 
 Architects and Designers mail@spaceagent.com
 London-Heidelberg-Barcelona-Brussels spaceagent.com
 spaceAgent Architects Limited is a RIBA Chartered Practice

project Residential extension
 75 Okehampton Road
 London NW10 3EN

client David Raymond
 75 Okehampton Road
 London NW10 3EN

title Side elevation
 as existing

for information	
	1:100 @A3 1:50 @A1
	Feb 2015
	mhamm

OKE_E06



FRONT ELEVATION

FRONT ELEVATION (EAST)

no. drawn date scale status title client project
 © ALL COPYRIGHTS RESERVED m 0 1 2 3 4 5 ALL DIMENSIONS TO BE CHECKED ON SITE

spaceAgent 
 Architects and Designers mail@spaceagent.com
 London-Heidelberg-Barcelona-Brussels spaceagent.com
 spaceAgent Architects Limited is a RIBA Chartered Practice

Residential extension
 75 Okehampton Road
 London NW10 3EN

David Raymond
 75 Okehampton Road
 London NW10 3EN

Front elevation
 as existing

for information	
	1:100 @A3 1:50 @A1
	Feb 2015
	mhamm

OKE_E07

SECTION AA



FL 22.90

FL 20.01

no. drawn date scale status title client project m 0 1 2 3 4 5 ALL DIMENSIONS TO BE CHECKED ON SITE © ALL COPYRIGHTS RESERVED

spaceAgent 
 Architects and Designers mail@spaceagent.com
 London-Heidelberg-Barcelona-Brussels spaceagent.com
 spaceAgent Architects Limited is a RIBA Chartered Practice

Residential extension
 75 Okehampton Road
 London NW10 3EN

David Raymond
 75 Okehampton Road
 London NW10 3EN

Section AA
 as existing

for information

1:100 @A3
 1:50 @A1

Feb 2015

mhamm

OKE_E08