




no. drawn date scale status title client project © ALL COPYRIGHTS RESERVED m 0 1 2 3 4 5 ALL DIMENSIONS TO BE CHECKED ON SITE

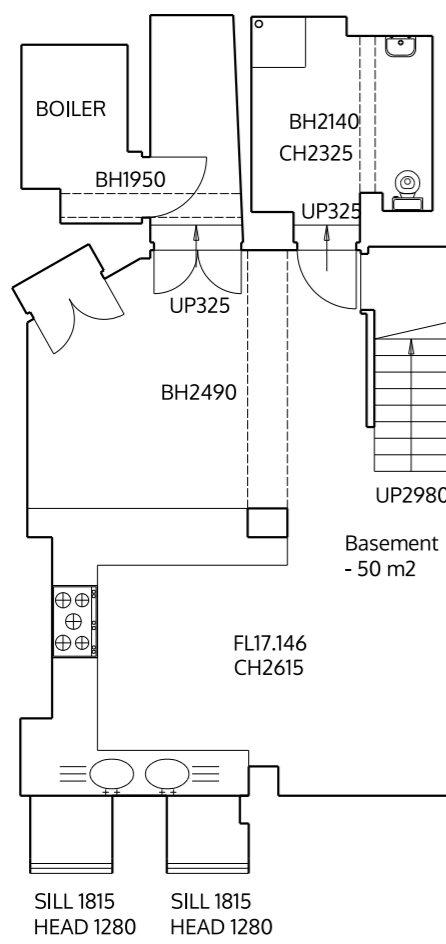


BASEMENT

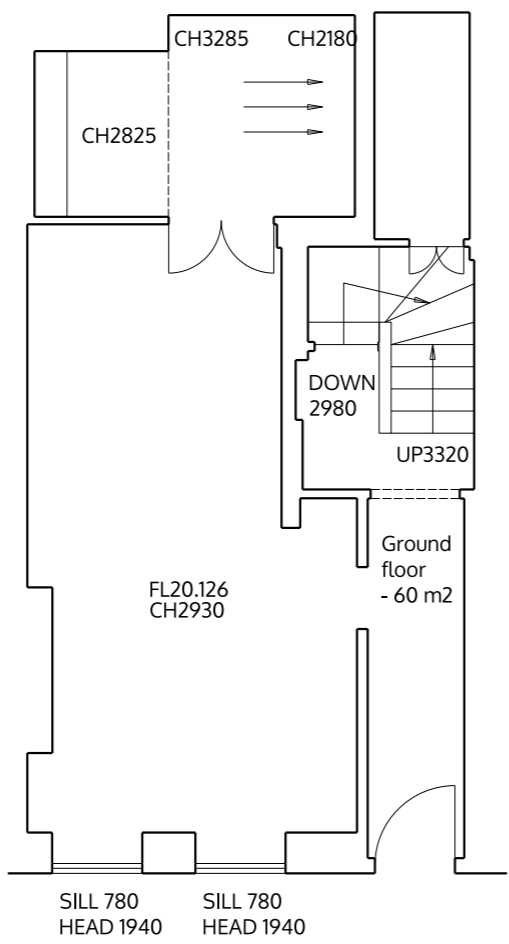


GROUND

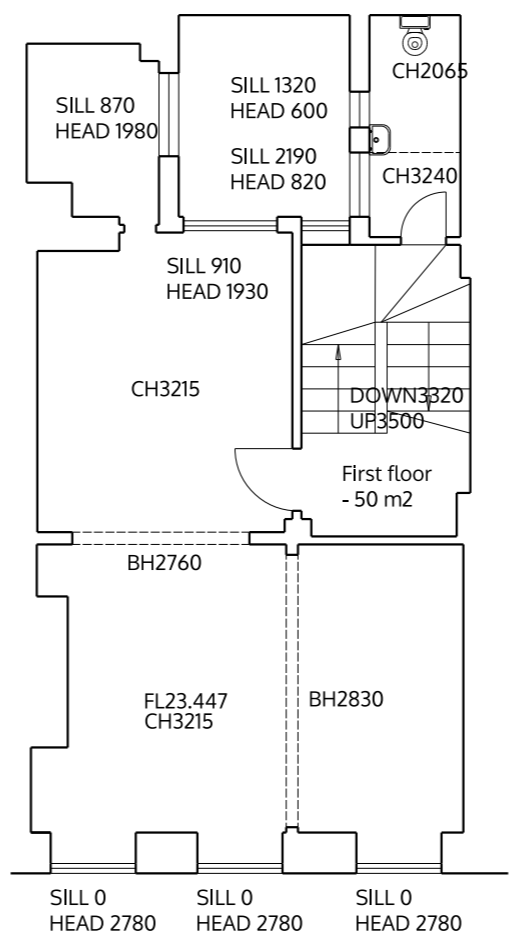


FIRST

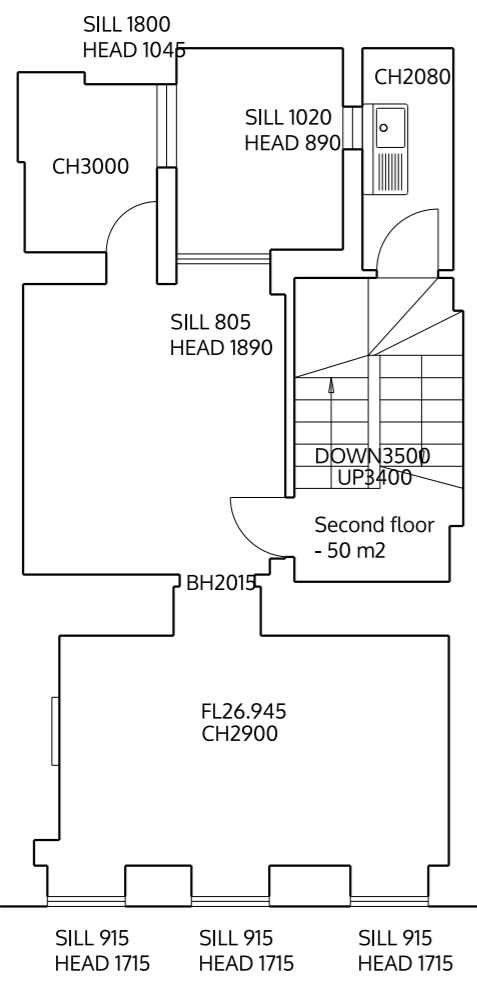

SECOND

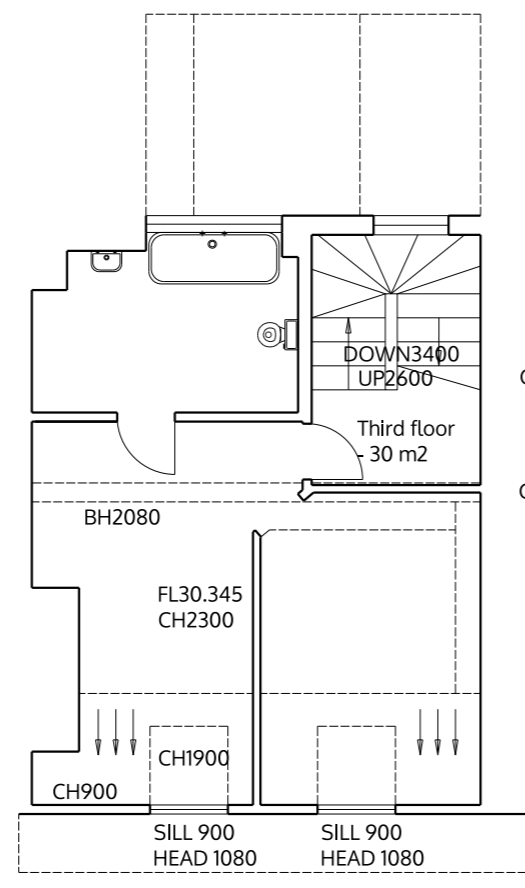

THIRD

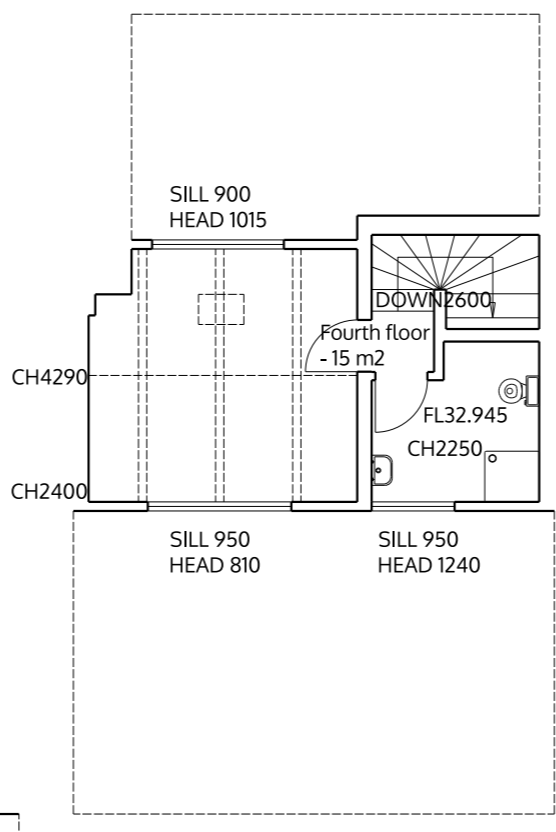

FOURTH


spaceAgent
Architects and Designers mail@spaceagent.com
 London-Heidelberg-Barcelona-Brussels spaceagent.com
 spaceAgent Architects Limited is a RIBA Chartered Practice

Roof Extension
 44 St James Place
 London SW1A 1NS


Max Reed
 44 St James Place
 London SW1A 1NS

Plans
 as existing
 survey by Jon Tanton


DRAFT	
	1:100 @A3 1:50 @A1
	Jan 2015
	mhamm
STJ_E01	

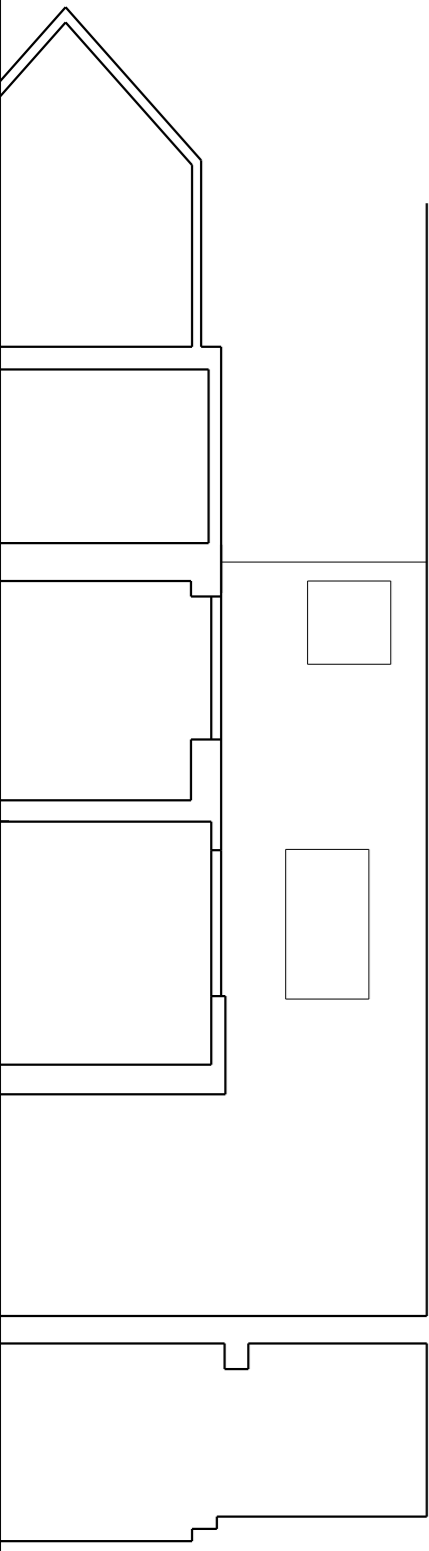

SECTION AA

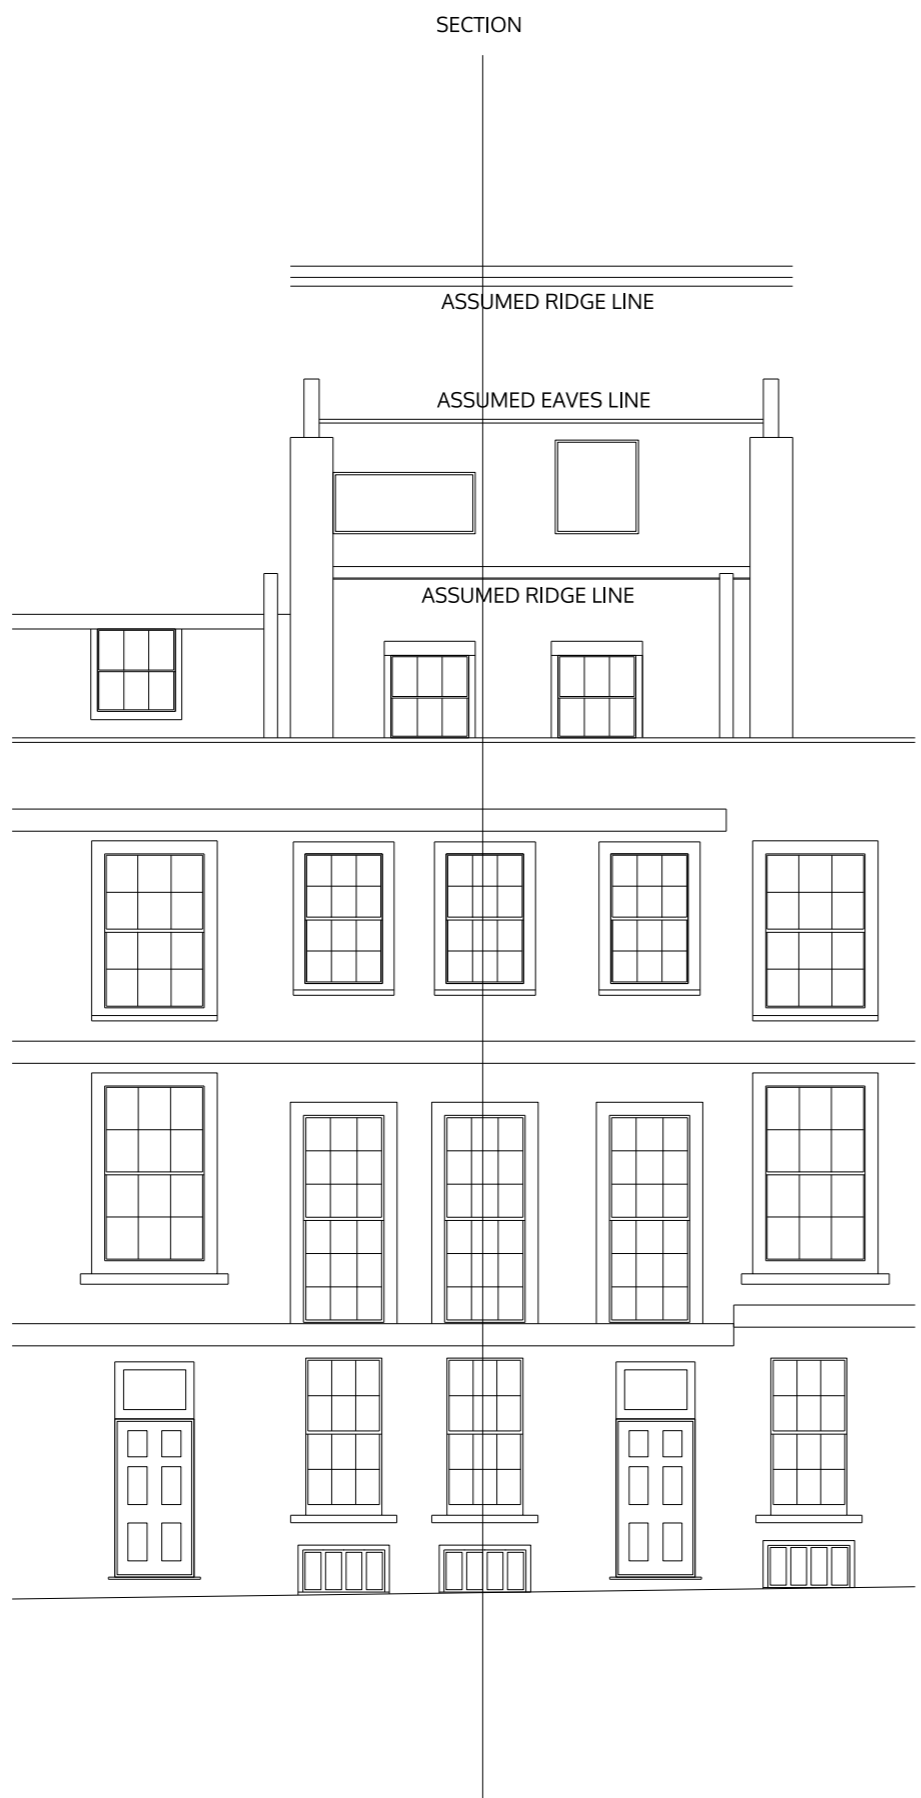

FRONT ELEVATION

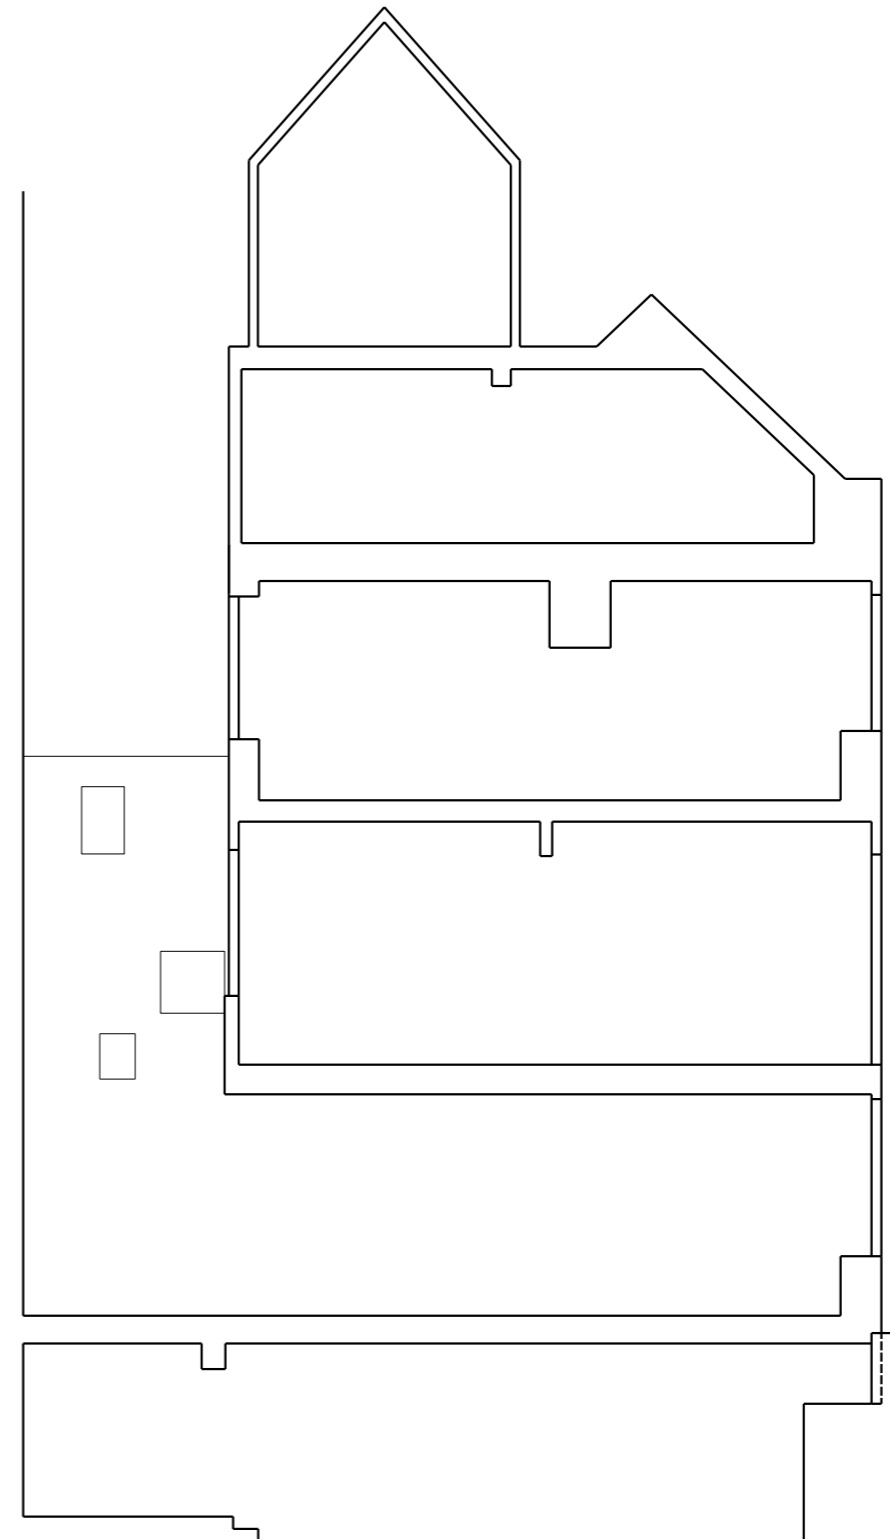

SECTION BB

no. drawn date scale status title client project © ALL COPYRIGHTS RESERVED m 0 1 2 3 4 5 ALL DIMENSIONS TO BE CHECKED ON SITE

spaceAgent 
 Architects and Designers mail@spaceagent.com
 London-Heidelberg-Barcelona-Brussels spaceagent.com
 spaceAgent Architects Limited is a RIBA Chartered Practice

Roof Extension
 44 St James Place
 London SW1A 1NS

Max Reed
 44 St James Place
 London SW1A 1NS

Elevation and sections
 as existing
 survey by Jon Tanton

DRAFT	
	1:100 @A3 1:50 @A1
	Jan 2015
STJ_E02	