




BASEMENT

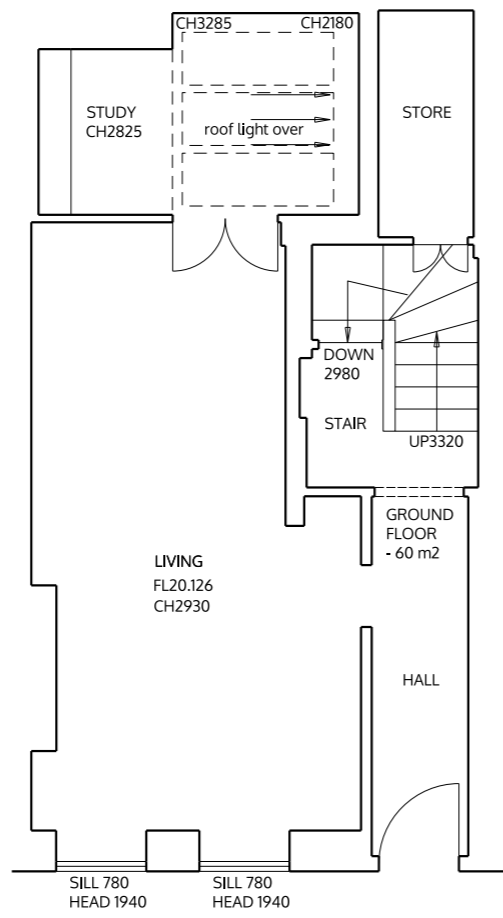


GROUND

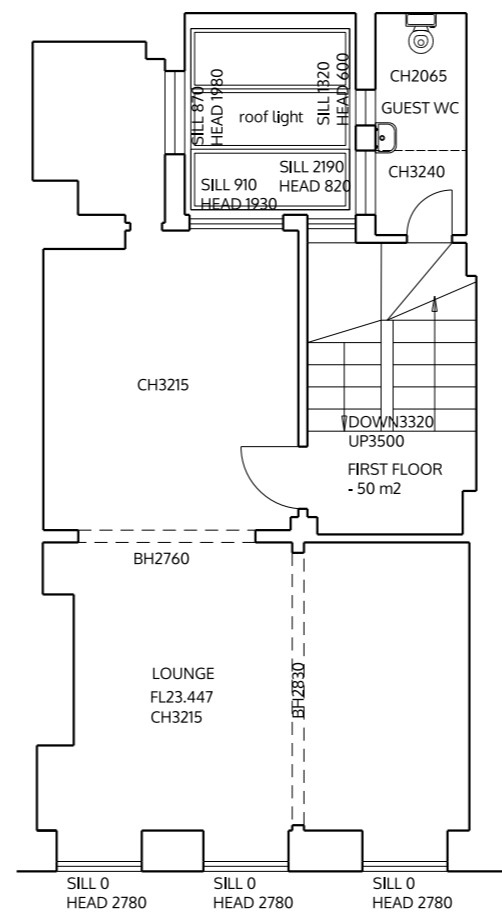


FIRST

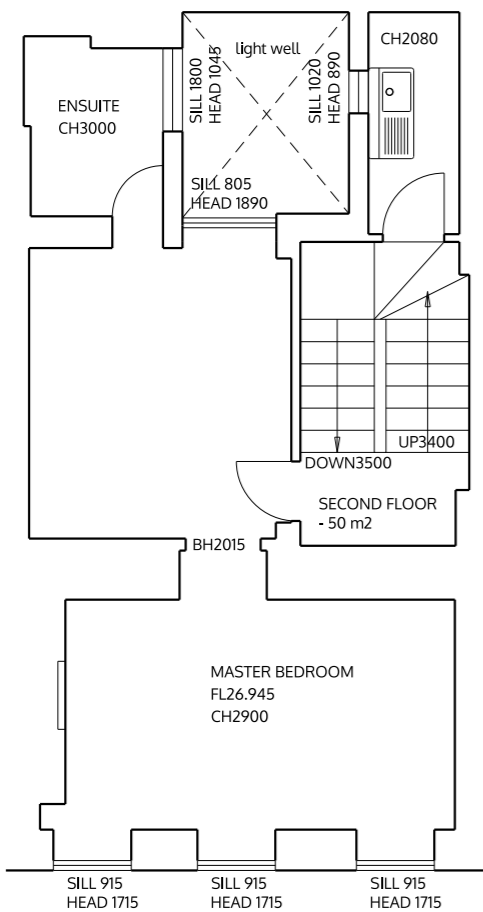

SECOND

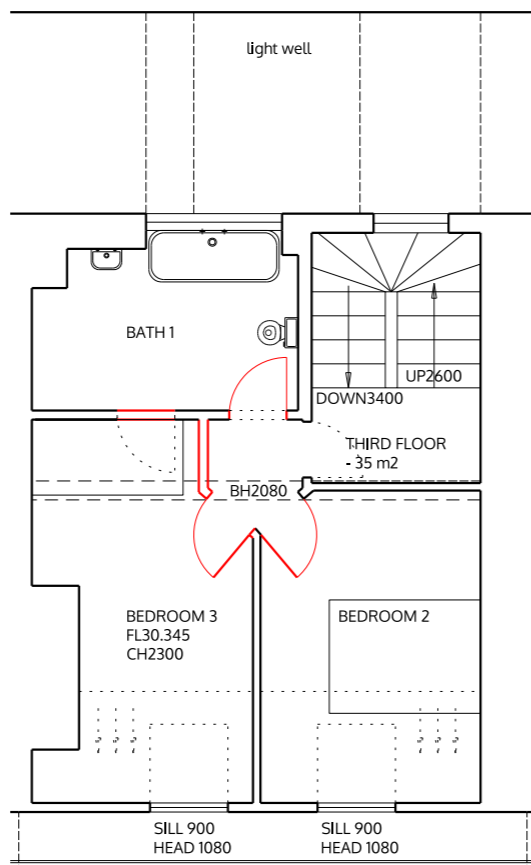

THIRD

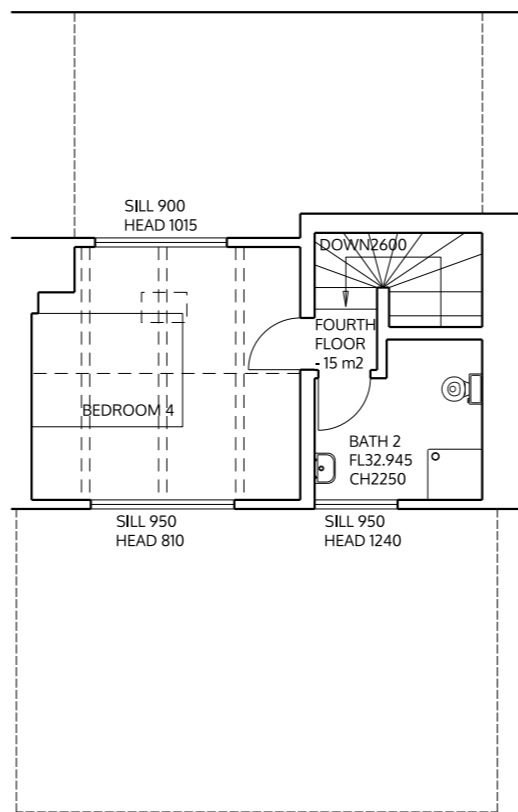

FOURTH

no. drawn date scale status title client project no. 5 4 3 2 1 0 m 0 ALL DIMENSIONS TO BE CHECKED ON SITE © ALL COPYRIGHTS RESERVED


spaceAgent
 Architects and Designers mail@spaceagent.com
 London-Heidelberg-Barcelona-Brussels spaceagent.com
 spaceAgent Architects Limited is a RIBA Chartered Practice

Roof Extension
 44 St James Place
 London SW1A 1NS

Max Reed
 44 St James Place
 London SW1A 1NS

Plans
 as existing
 survey by Jon Tanton


DRAFT	
	1:100 @A3 1:50 @A1
	Feb 2015
	mhamm
STJ_P01	

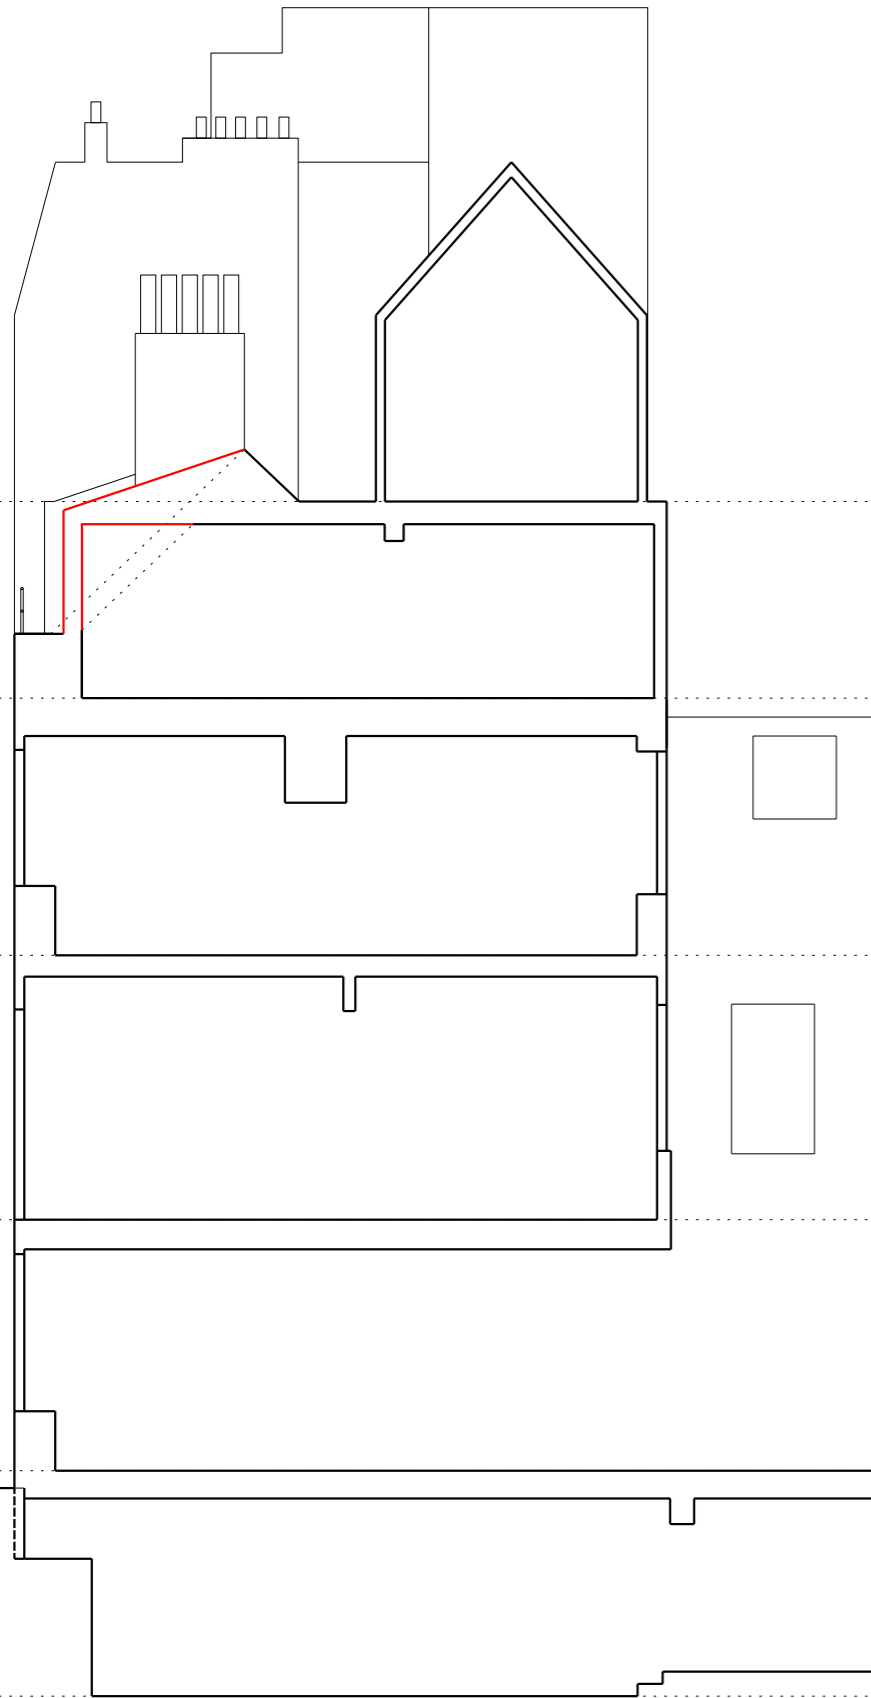

SECTION AA



FRONT ELEVATION

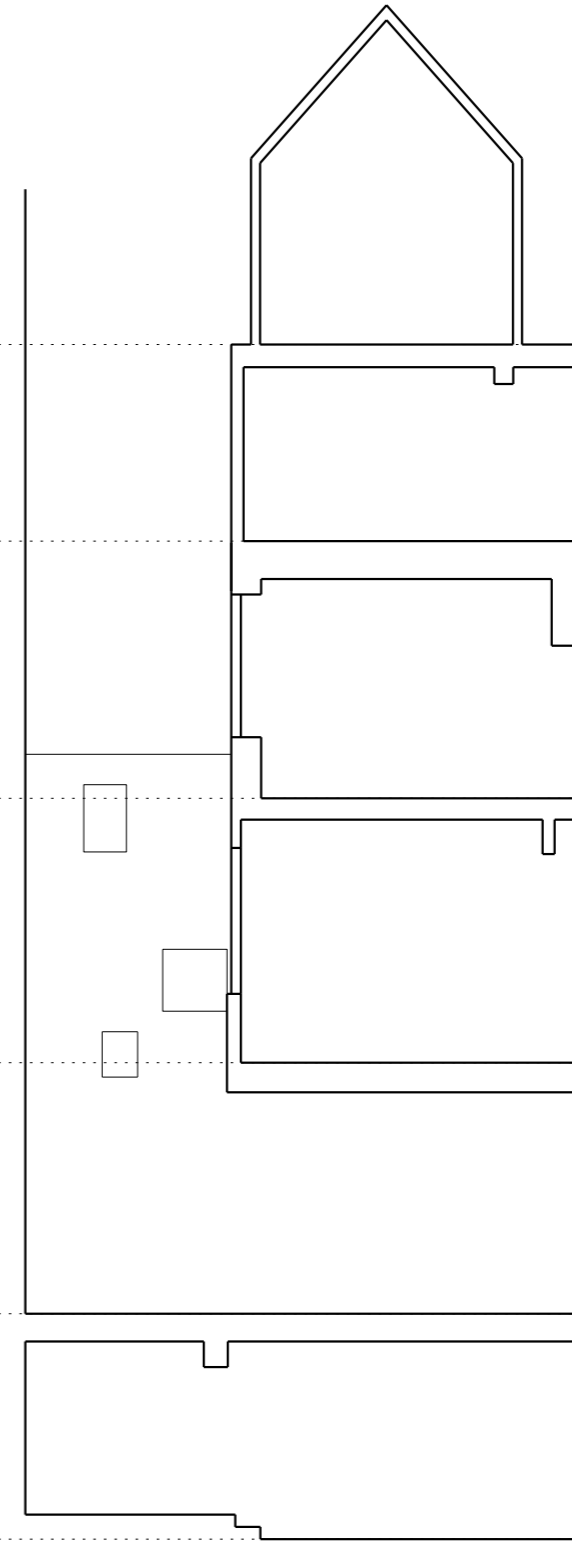

SECTION BB

no. drawn date scale status title client project © ALL COPYRIGHTS RESERVED m 0 1 2 3 4 5 ALL DIMENSIONS TO BE CHECKED ON SITE

spaceAgent 
 Architects and Designers mail@spaceagent.com
 London-Heidelberg-Barcelona-Brussels spaceagent.com
 spaceAgent Architects Limited is a RIBA Chartered Practice

Roof Extension
 44 St James Place
 London SW1A 1NS

Max Reed
 44 St James Place
 London SW1A 1NS

Elevation and sections
 as existing
 survey by Jon Tanton

DRAFT	
	1:100 @A3 1:50 @A1
	Feb 2015
	mhamm
STJ_P02	