



RAVENSCROFT AVENUE

No. 27

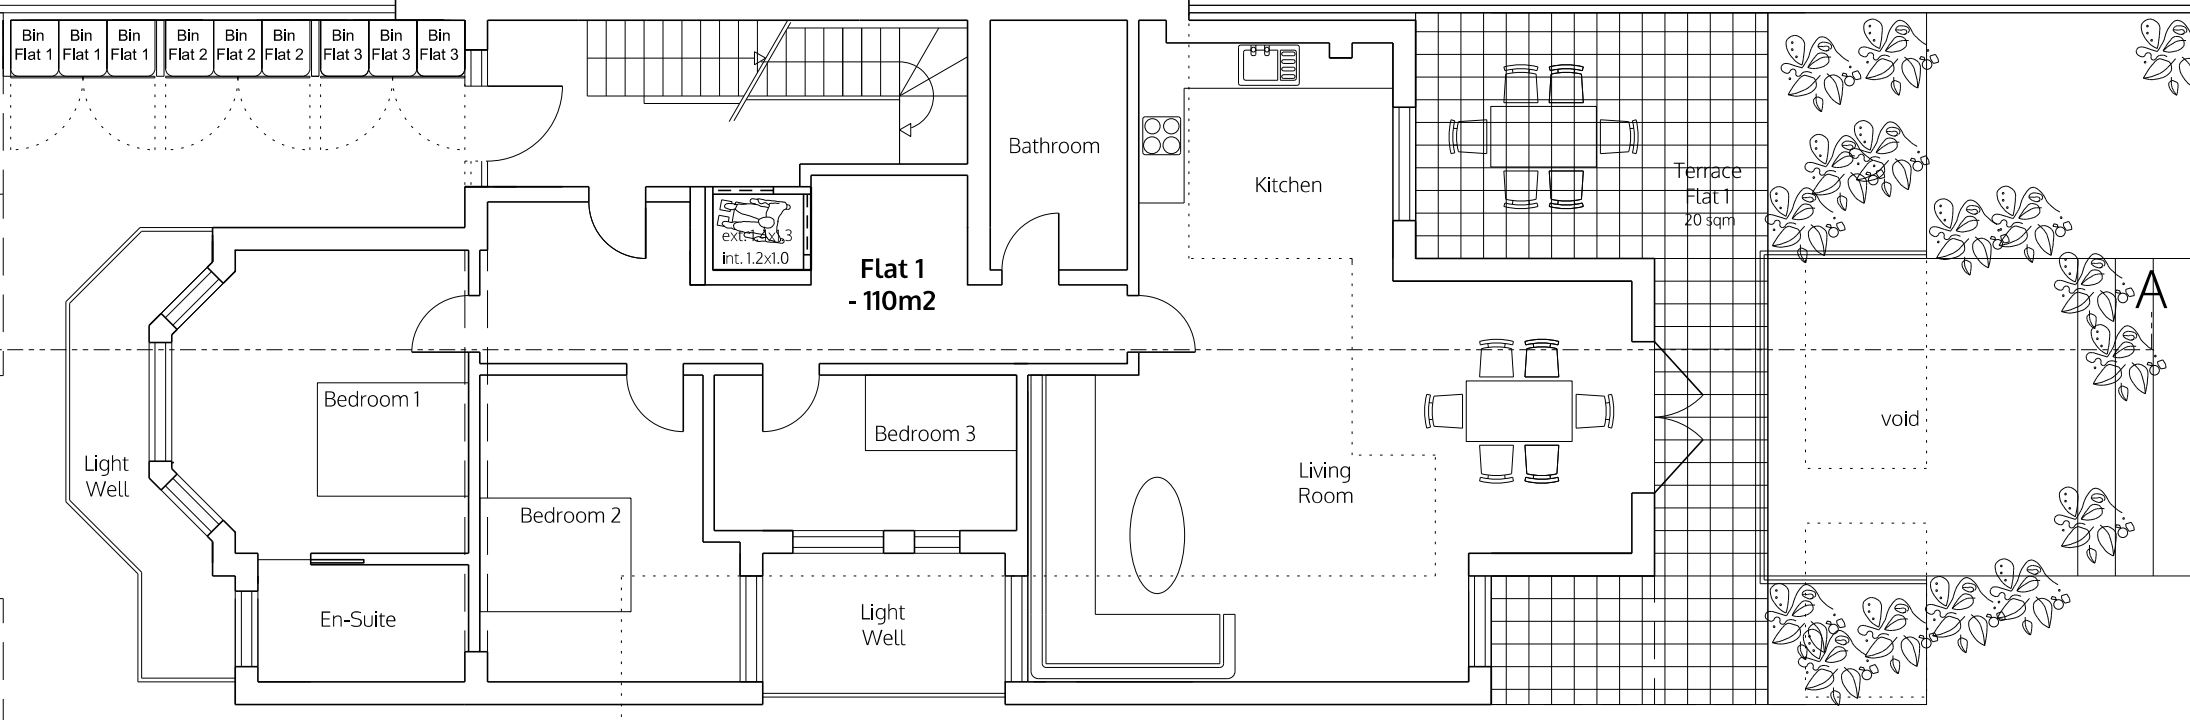


GROUND FLOOR

No. 31

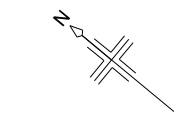

No. 27

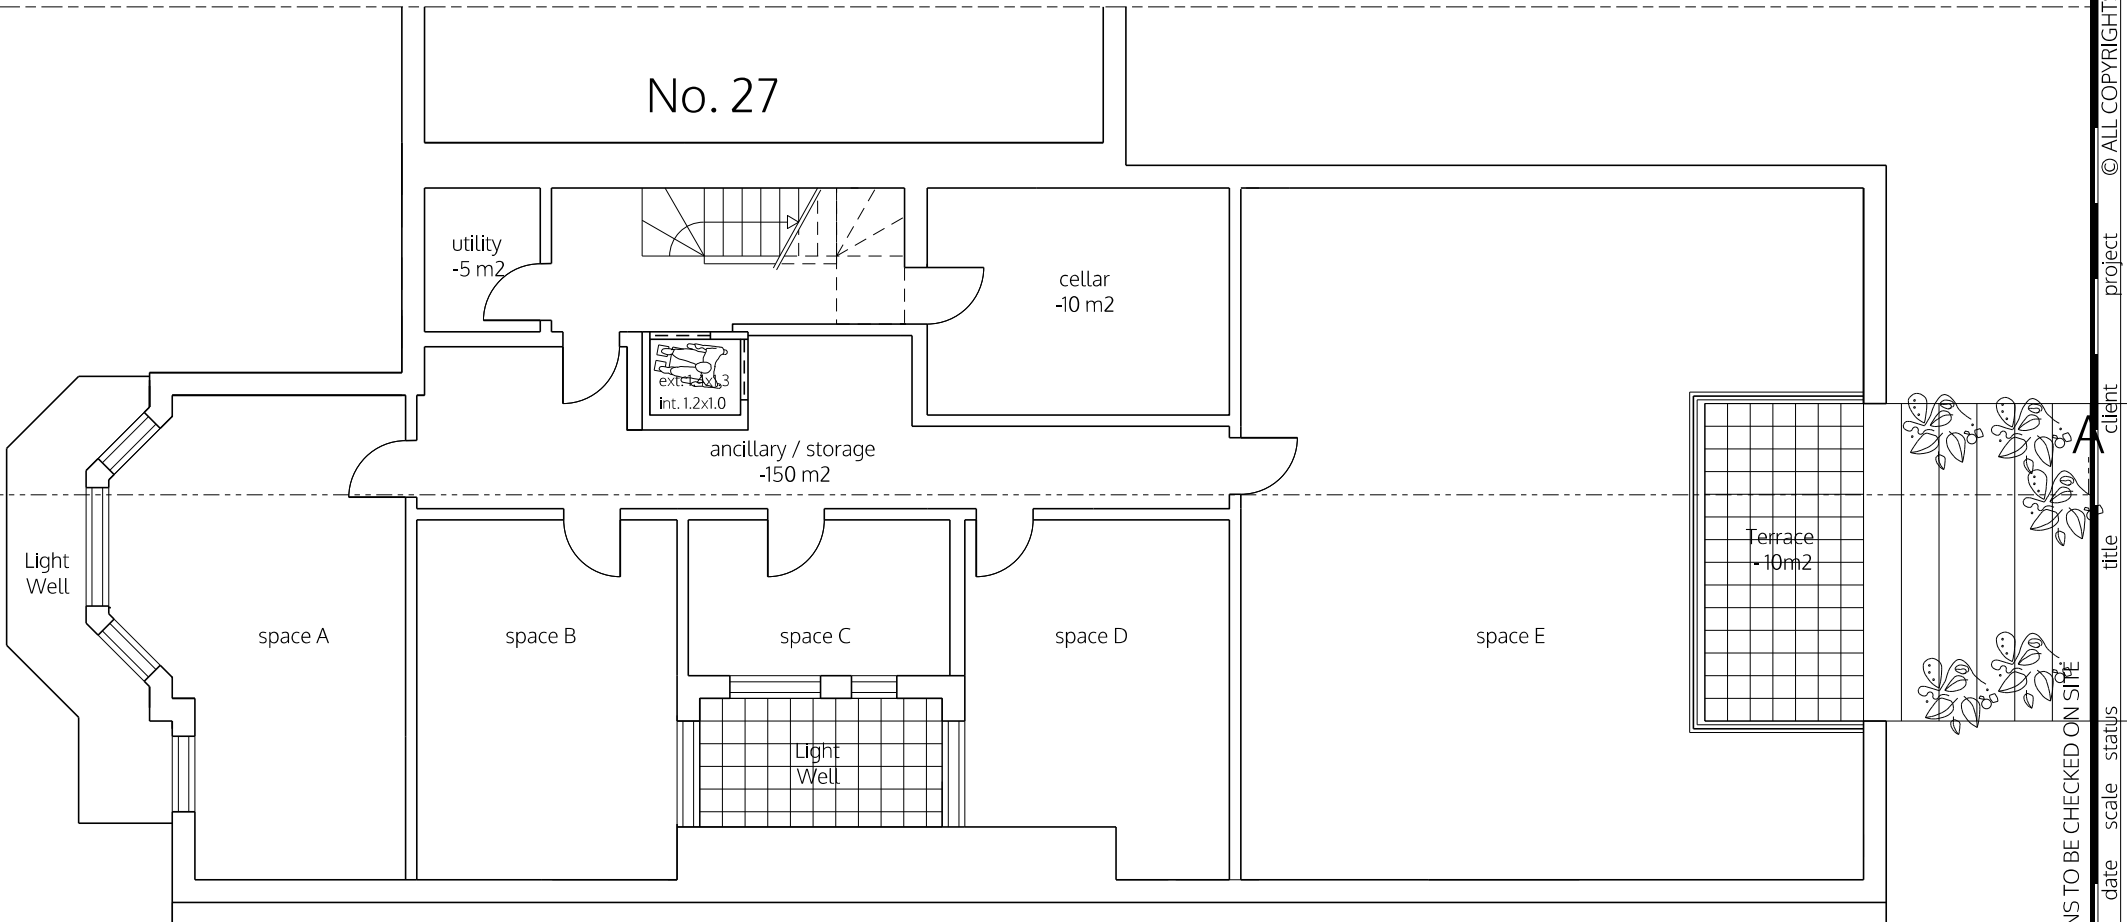

BASEMENT

No. 31

ALL DIMENSIONS TO BE CHECKED ON SITE
no. drawn date scale status
project client title

© ALL COPYRIGHTS RESERVED

spaceAgent
Architects and Designers
London-Heidelberg-Barcelona-Brussels
spaceAgent Architects Limited is a RIBA Chartered Practice

Refurbishment
29 Ravenscroft Avenue
London NW11 8BH


Domino Investment
30 Brookside Road
London NW11 9NL

Basement and ground floor plan
as proposed

planning only

1:100 @A3
1:50 @A1
May 2015
mhamm

RAV_P01j

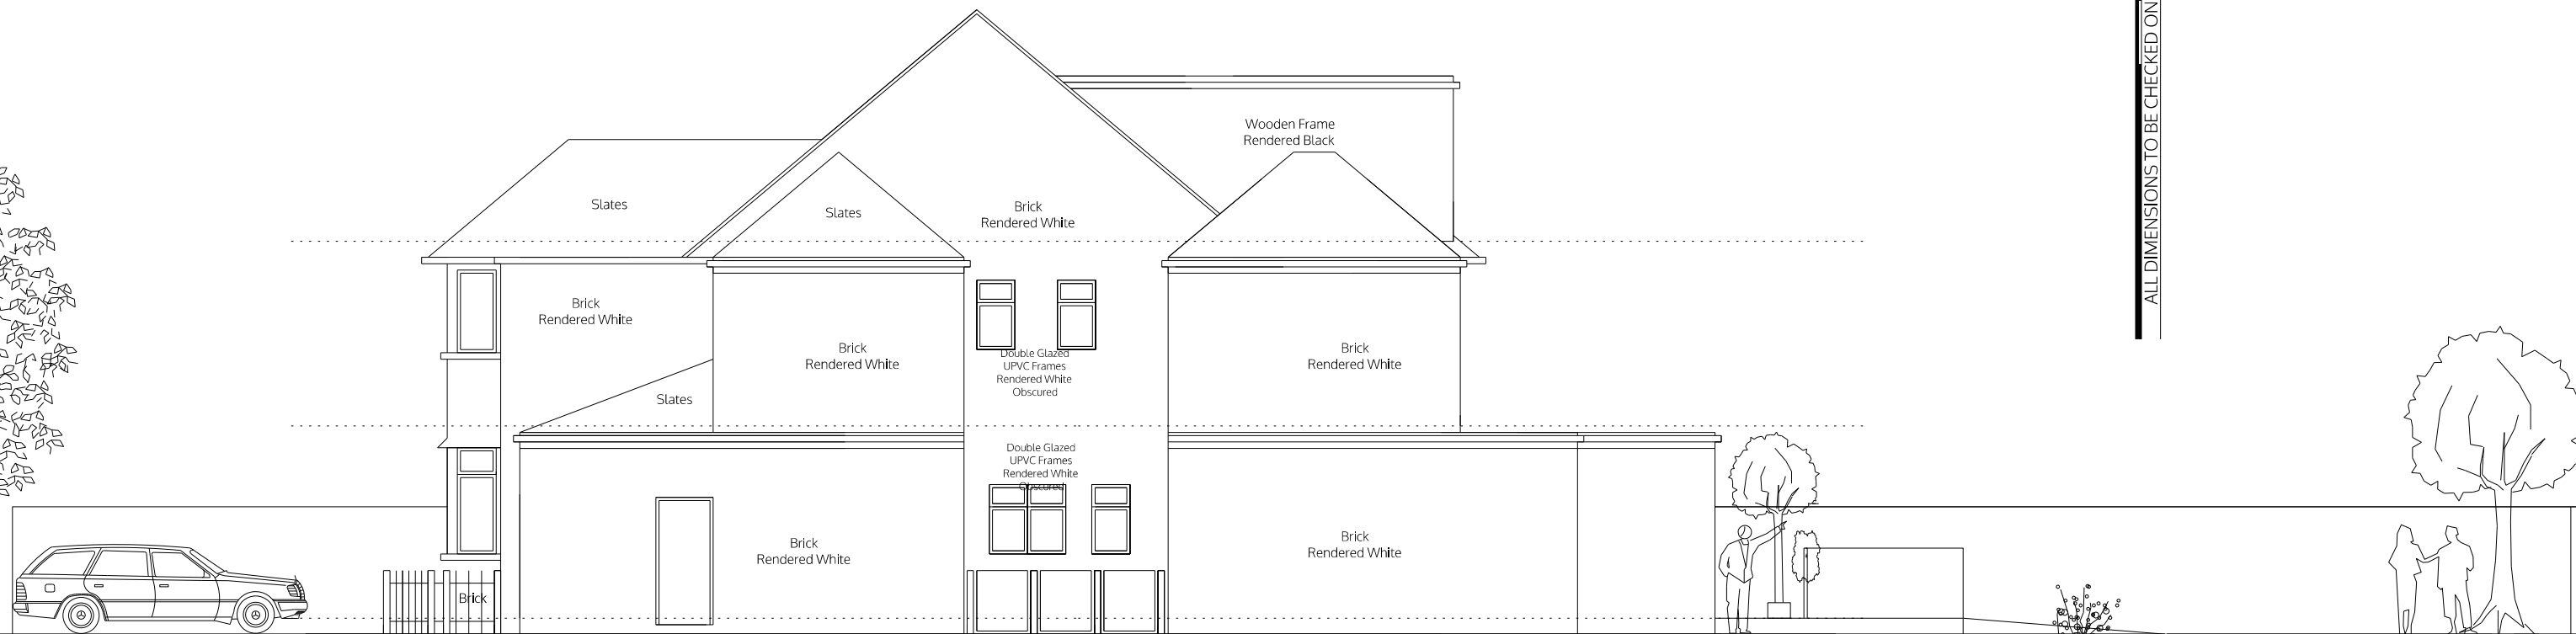

SIDE ELEVATION



FRONT



REAR

no. drawn date scale status title client project © ALL COPYRIGHTS RESERVED

spaceAgent 

Architects and Designers mail@spaceagent.com
 London-Heidelberg-Barcelona-Brussels spaceagent.com
 spaceAgent Architects Limited is a RIBA Chartered Practice

project Refurbishment
 29 Ravenscroft Avenue
 London NW11 8BH

client Domino Investment
 30 Brookside Road
 London NW11 9NL

title Elevations
 as proposed


planning only

1:100 @A3
 1:50 @A1

May 2015


mhamm

RAV_P04j

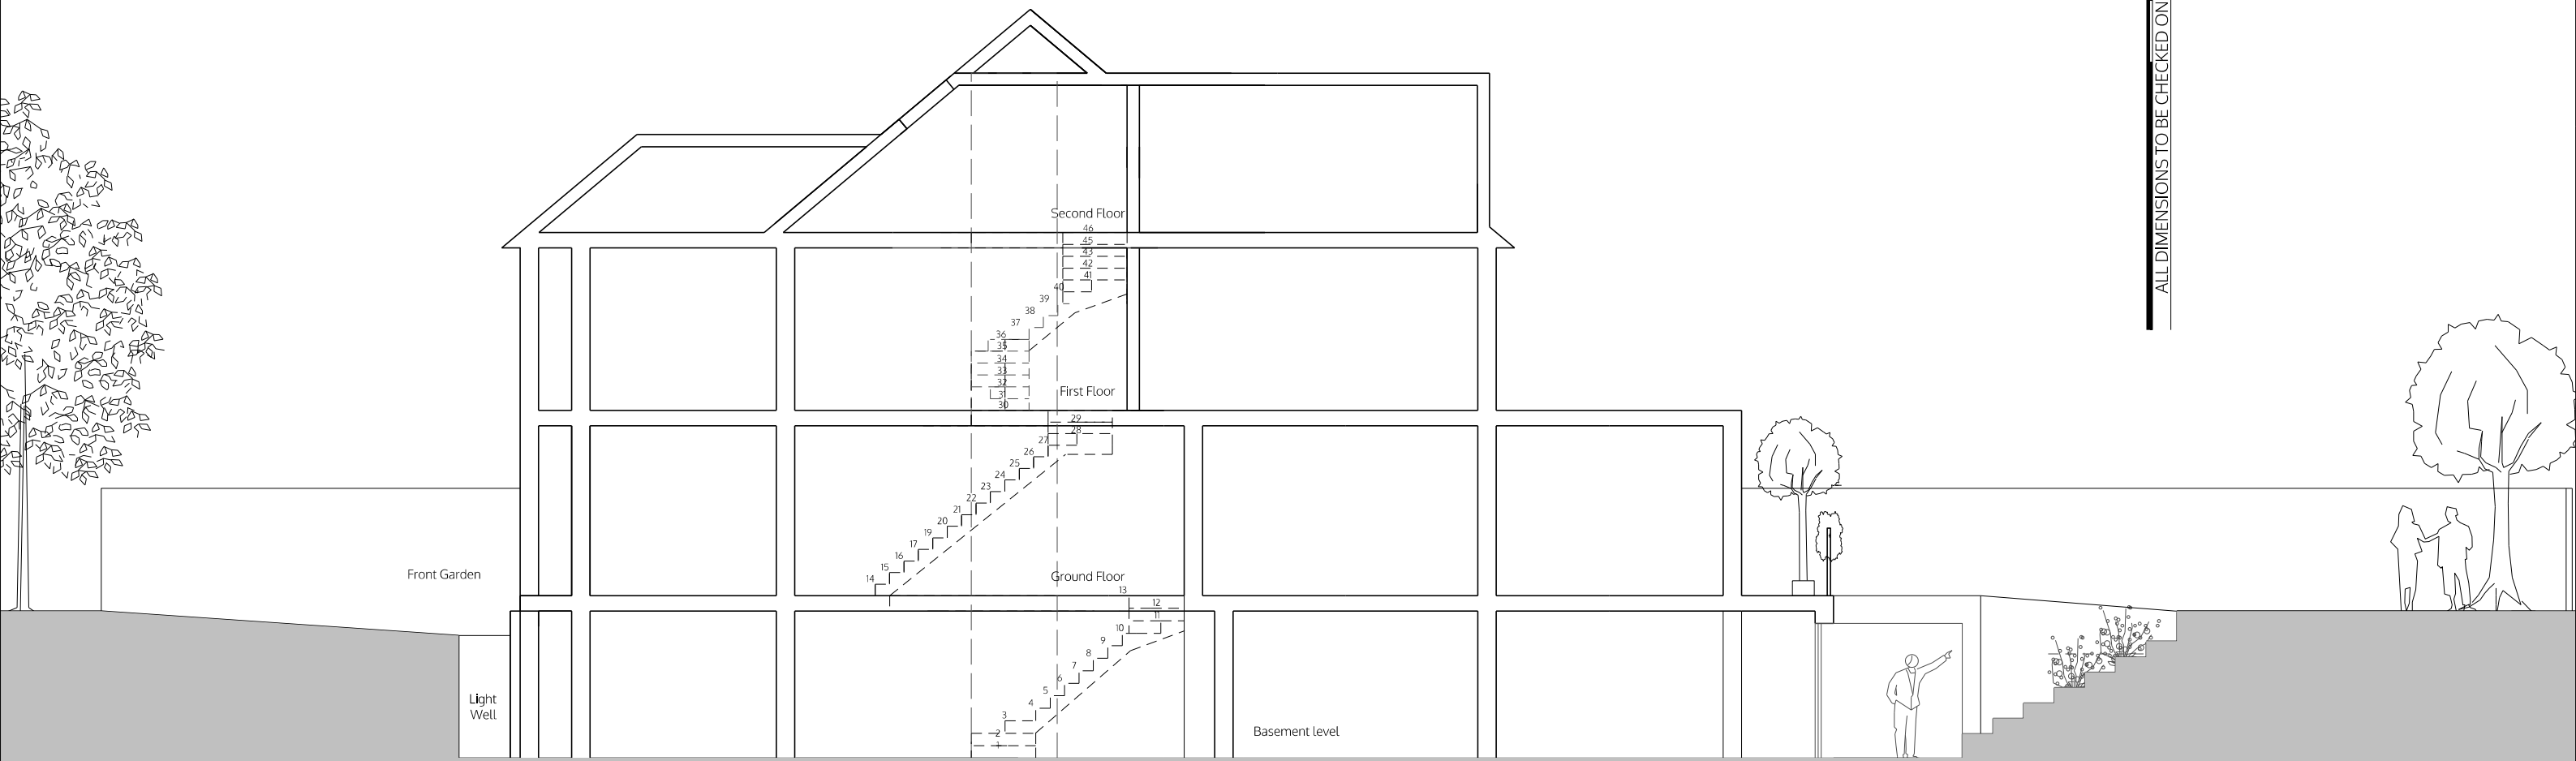

SECTION AA

ALL DIMENSIONS TO BE CHECKED ON SITE

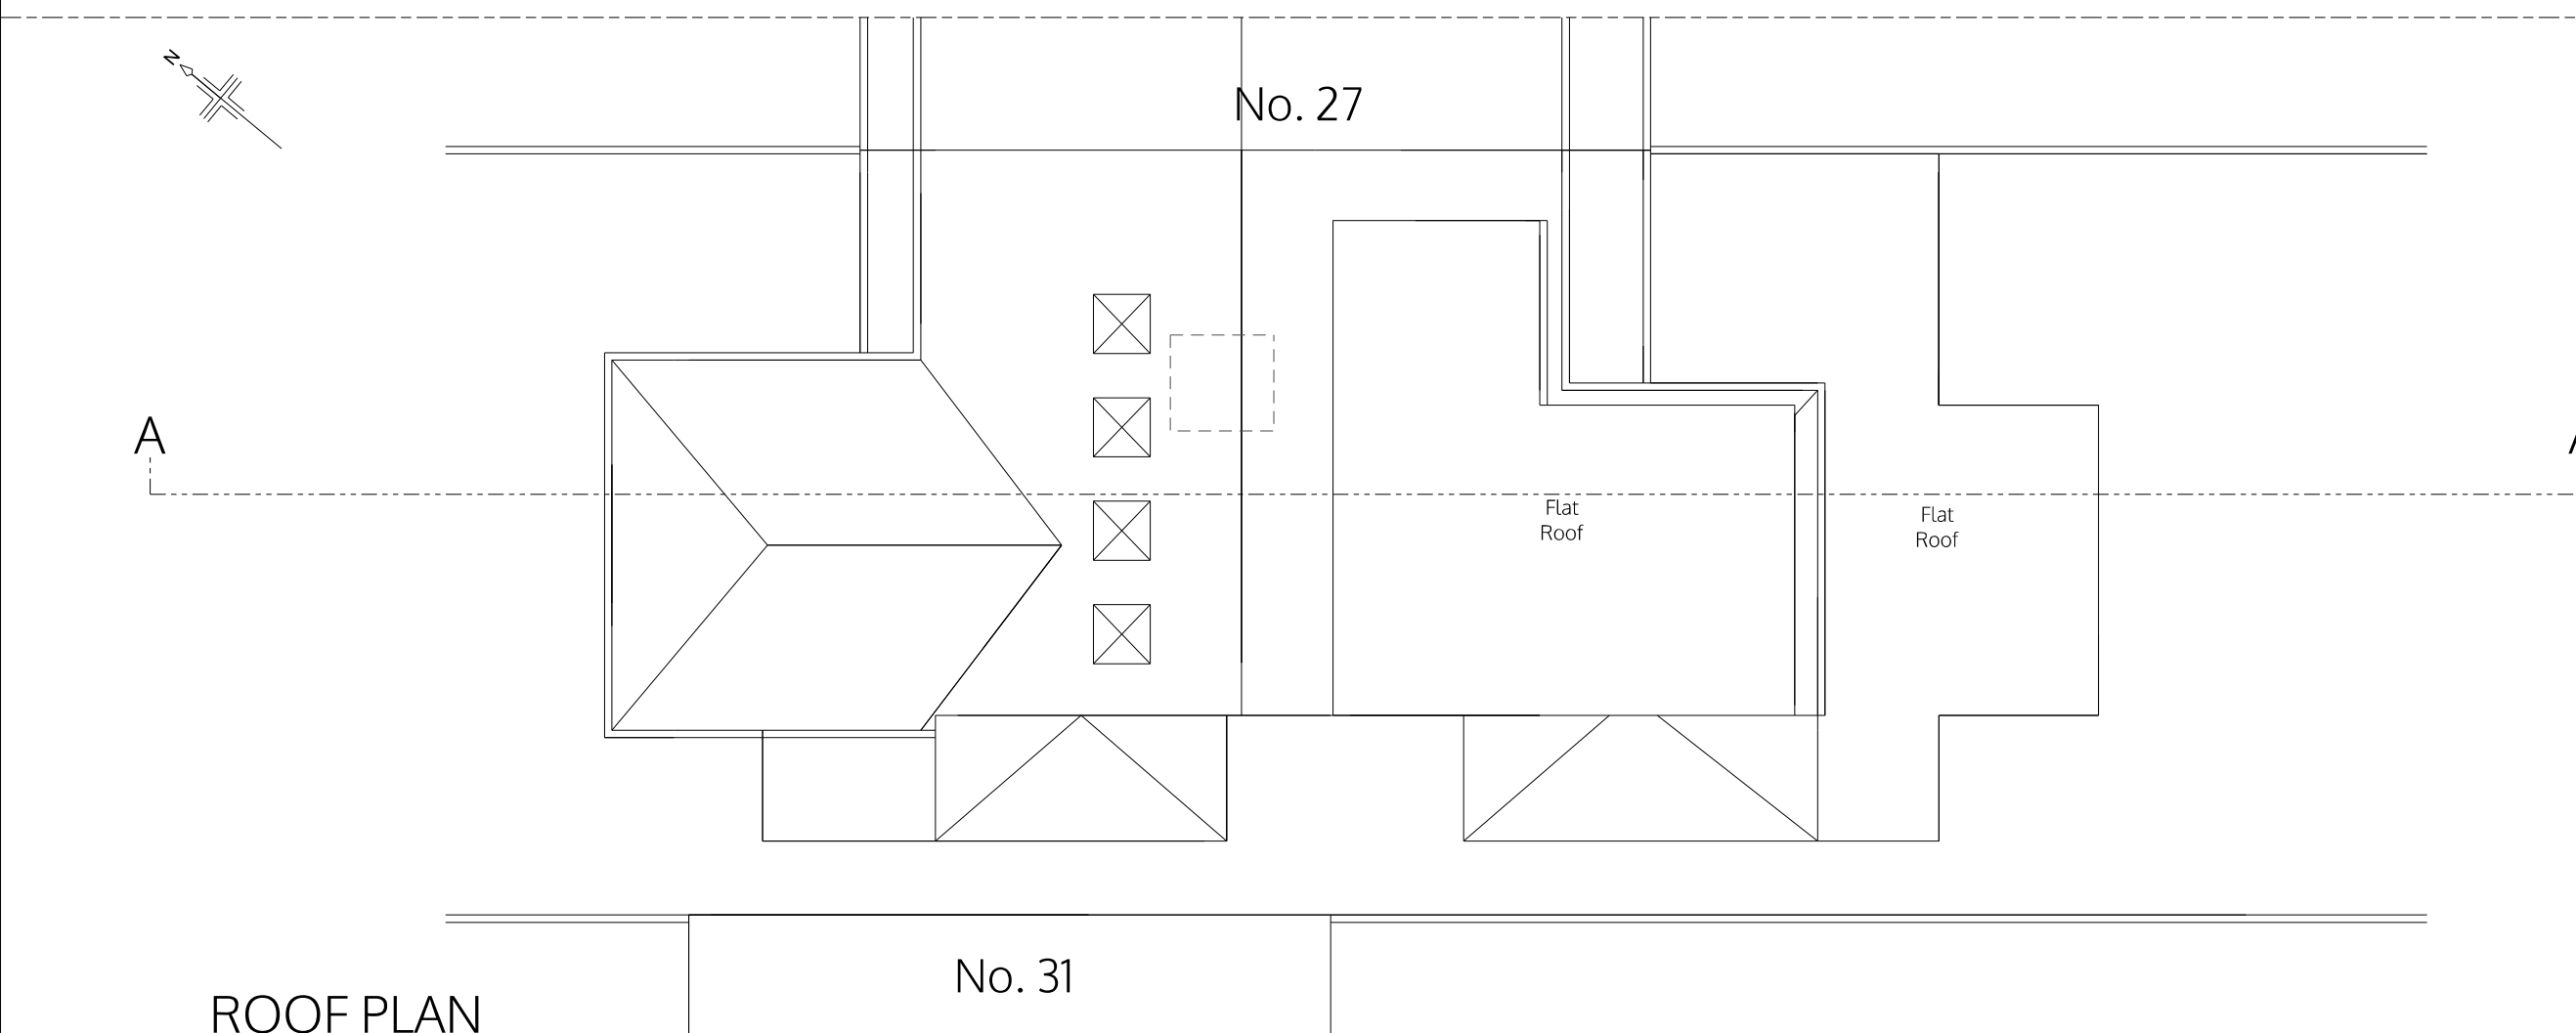

ROOF PLAN

no. drawn date scale status title client project


spaceAgent
 Architects and Designers
 London-Heidelberg-Barcelona-Brussels
 spaceAgent Architects Limited is a RIBA Chartered Practice

Refurbishment
 29 Ravenscroft Avenue
 London NW11 8BH


Domino Investment
 30 Brookside Road
 London NW11 9NL

Section AA and roof plan
 as proposed

planning only	
1:100 @A3	1:50 @A1
May 2015	
mhamm	
RAV_P03j	

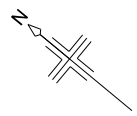

No. 27

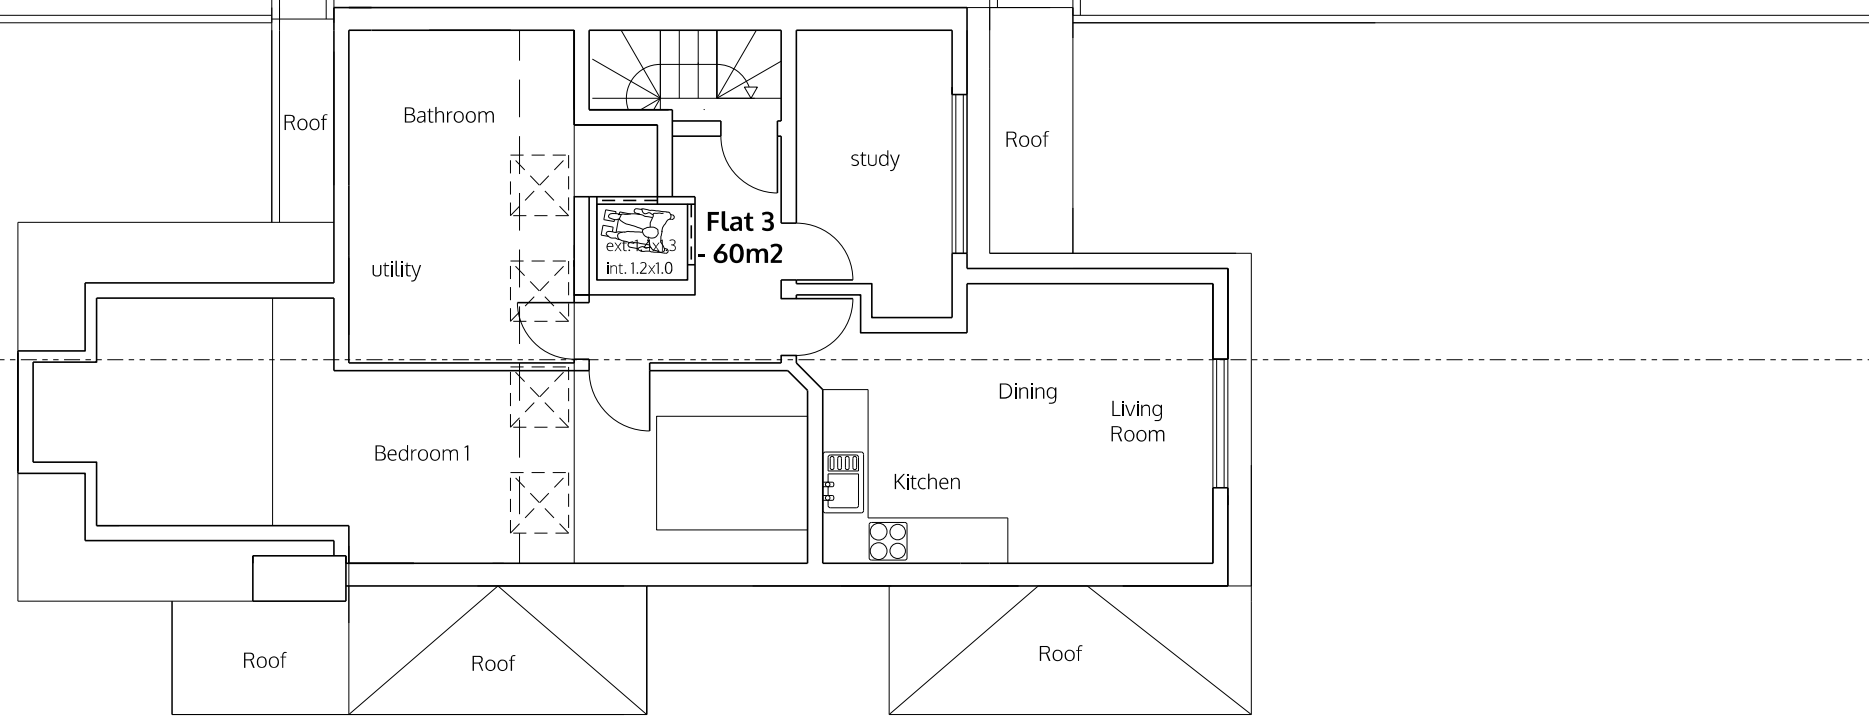


A


A

SECOND FLOOR

No. 31

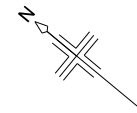

No. 27

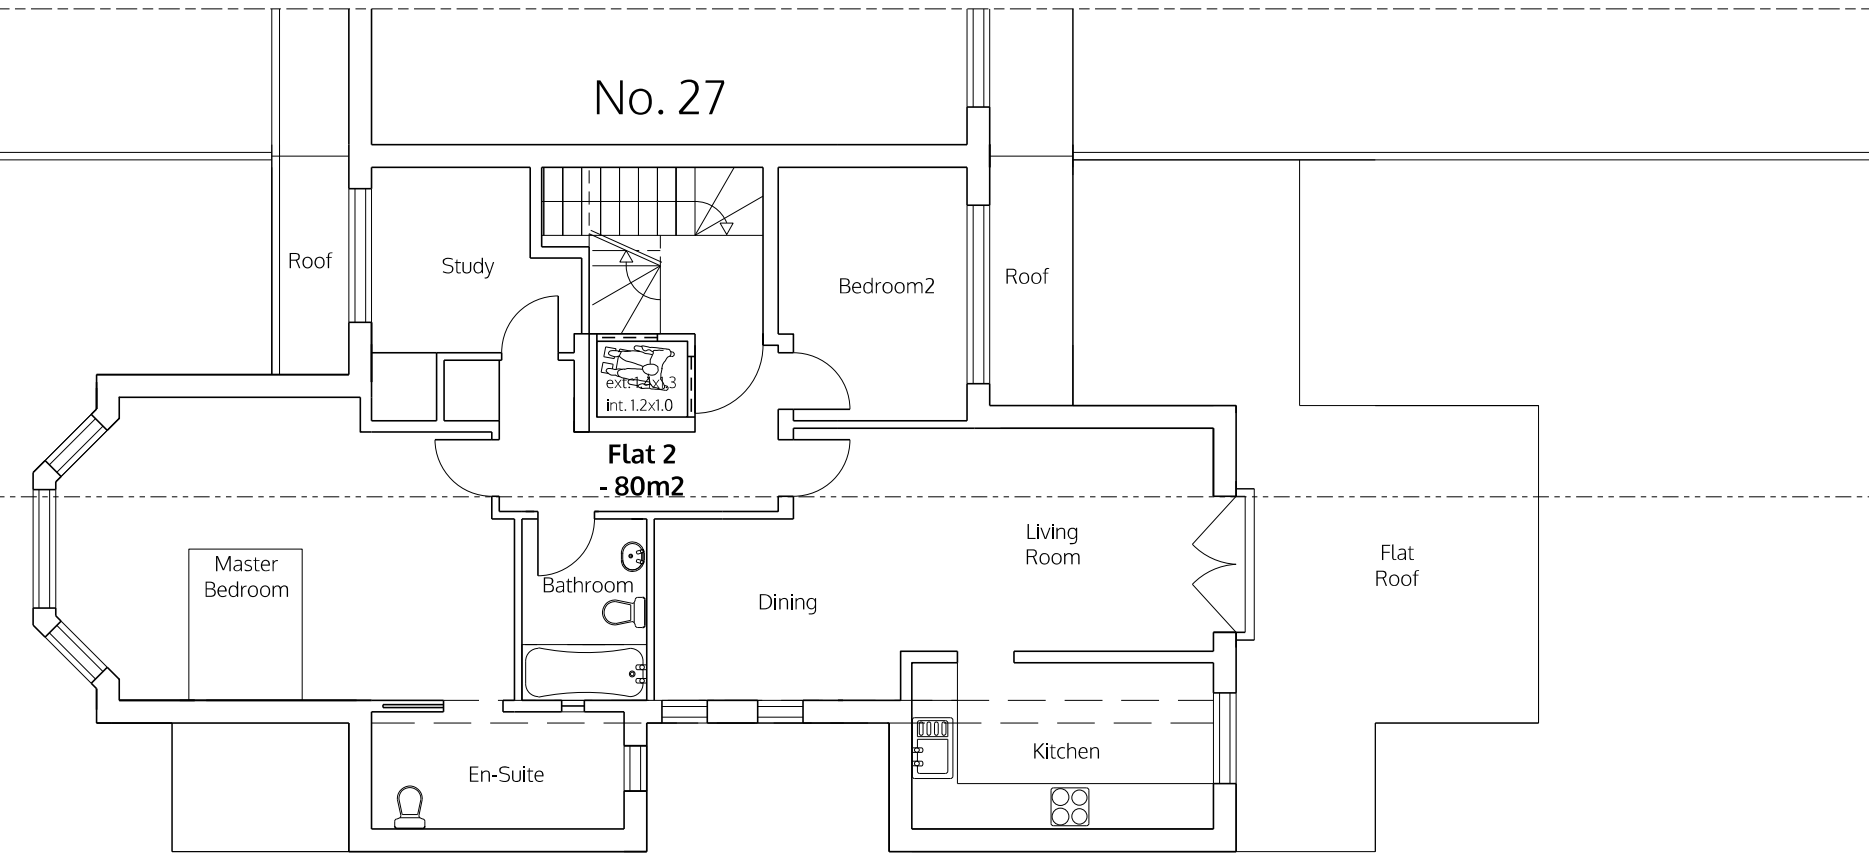

A

A

FIRST FLOOR

No. 31

no. drawn date scale status title client project © ALL COPYRIGHTS RESERVED m 0 1 2 3 4 5 ALL DIMENSIONS TO BE CHECKED ON SITE

spaceAgent 

Architects and Designers mail@spaceagent.com
London-Heidelberg-Barcelona-Brussels spaceagent.com
spaceAgent Architects Limited is a RIBA Chartered Practice

Refurbishment
29 Ravenscroft Avenue
London NW11 8BH

Domino Investment
30 Brookside Road
London NW11 9NL

First and second floor plan
as proposed

planning only

1:100 @A3
1:50 @A1

May 2015

mhamm

RAV_P02j