

no. drawn date scale status title client project

5 4 3 2 1 m 0 ALL DIMENSIONS TO BE CHECKED ON SITE © ALL COPYRIGHTS RESERVED

**spaceAgent**  
 Architects and Designers mail@spaceagent.com  
 London-Heidelberg-Barcelona-Brussels spaceagent.com  
 spaceAgent Architects Limited is a RIBA Chartered Practice

Refurbishment  
 265 Caledonian Road  
 London N1 1EE


Jacob and Sharon Hassan  
 2 Spens Avenue  
 Cambridge CB3 9LS

Plans  
 as existing

<b>DRAFT</b>	
	1:100 @A3 1:50 @A1
	Mar 2014
	mhamm
<b>CAL_E01</b>	



FRONT ELEVATION

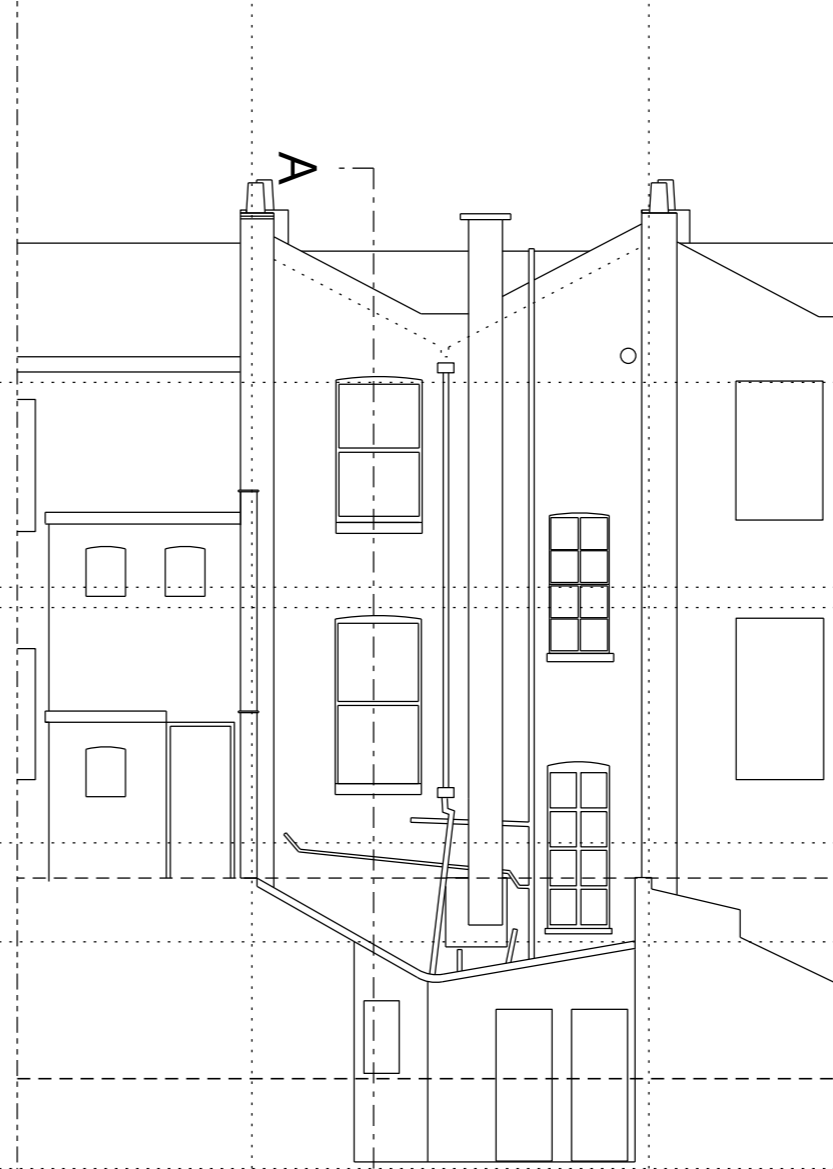

REAR ELEVATION

no. drawn date scale status title client project © ALL COPYRIGHTS RESERVED m 0 1 2 3 4 5 ALL DIMENSIONS TO BE CHECKED ON SITE


**spaceAgent**   
 Architects and Designers mail@spaceagent.com  
 London-Heidelberg-Barcelona-Brussels spaceagent.com  
 spaceAgent Architects Limited is a RIBA Chartered Practice

project Refurbishment  
 265 Caledonian Road  
 London N1 1EE

client Jacob and Sharon Hassan  
 2 Spens Avenue  
 Cambridge CB3 9LS

title Elevations  
 as existing

<b>DRAFT</b>	
	1:100 @A3 1:50 @A1
	Mar 2014
	mhamm
<b>CAL_E02</b>	

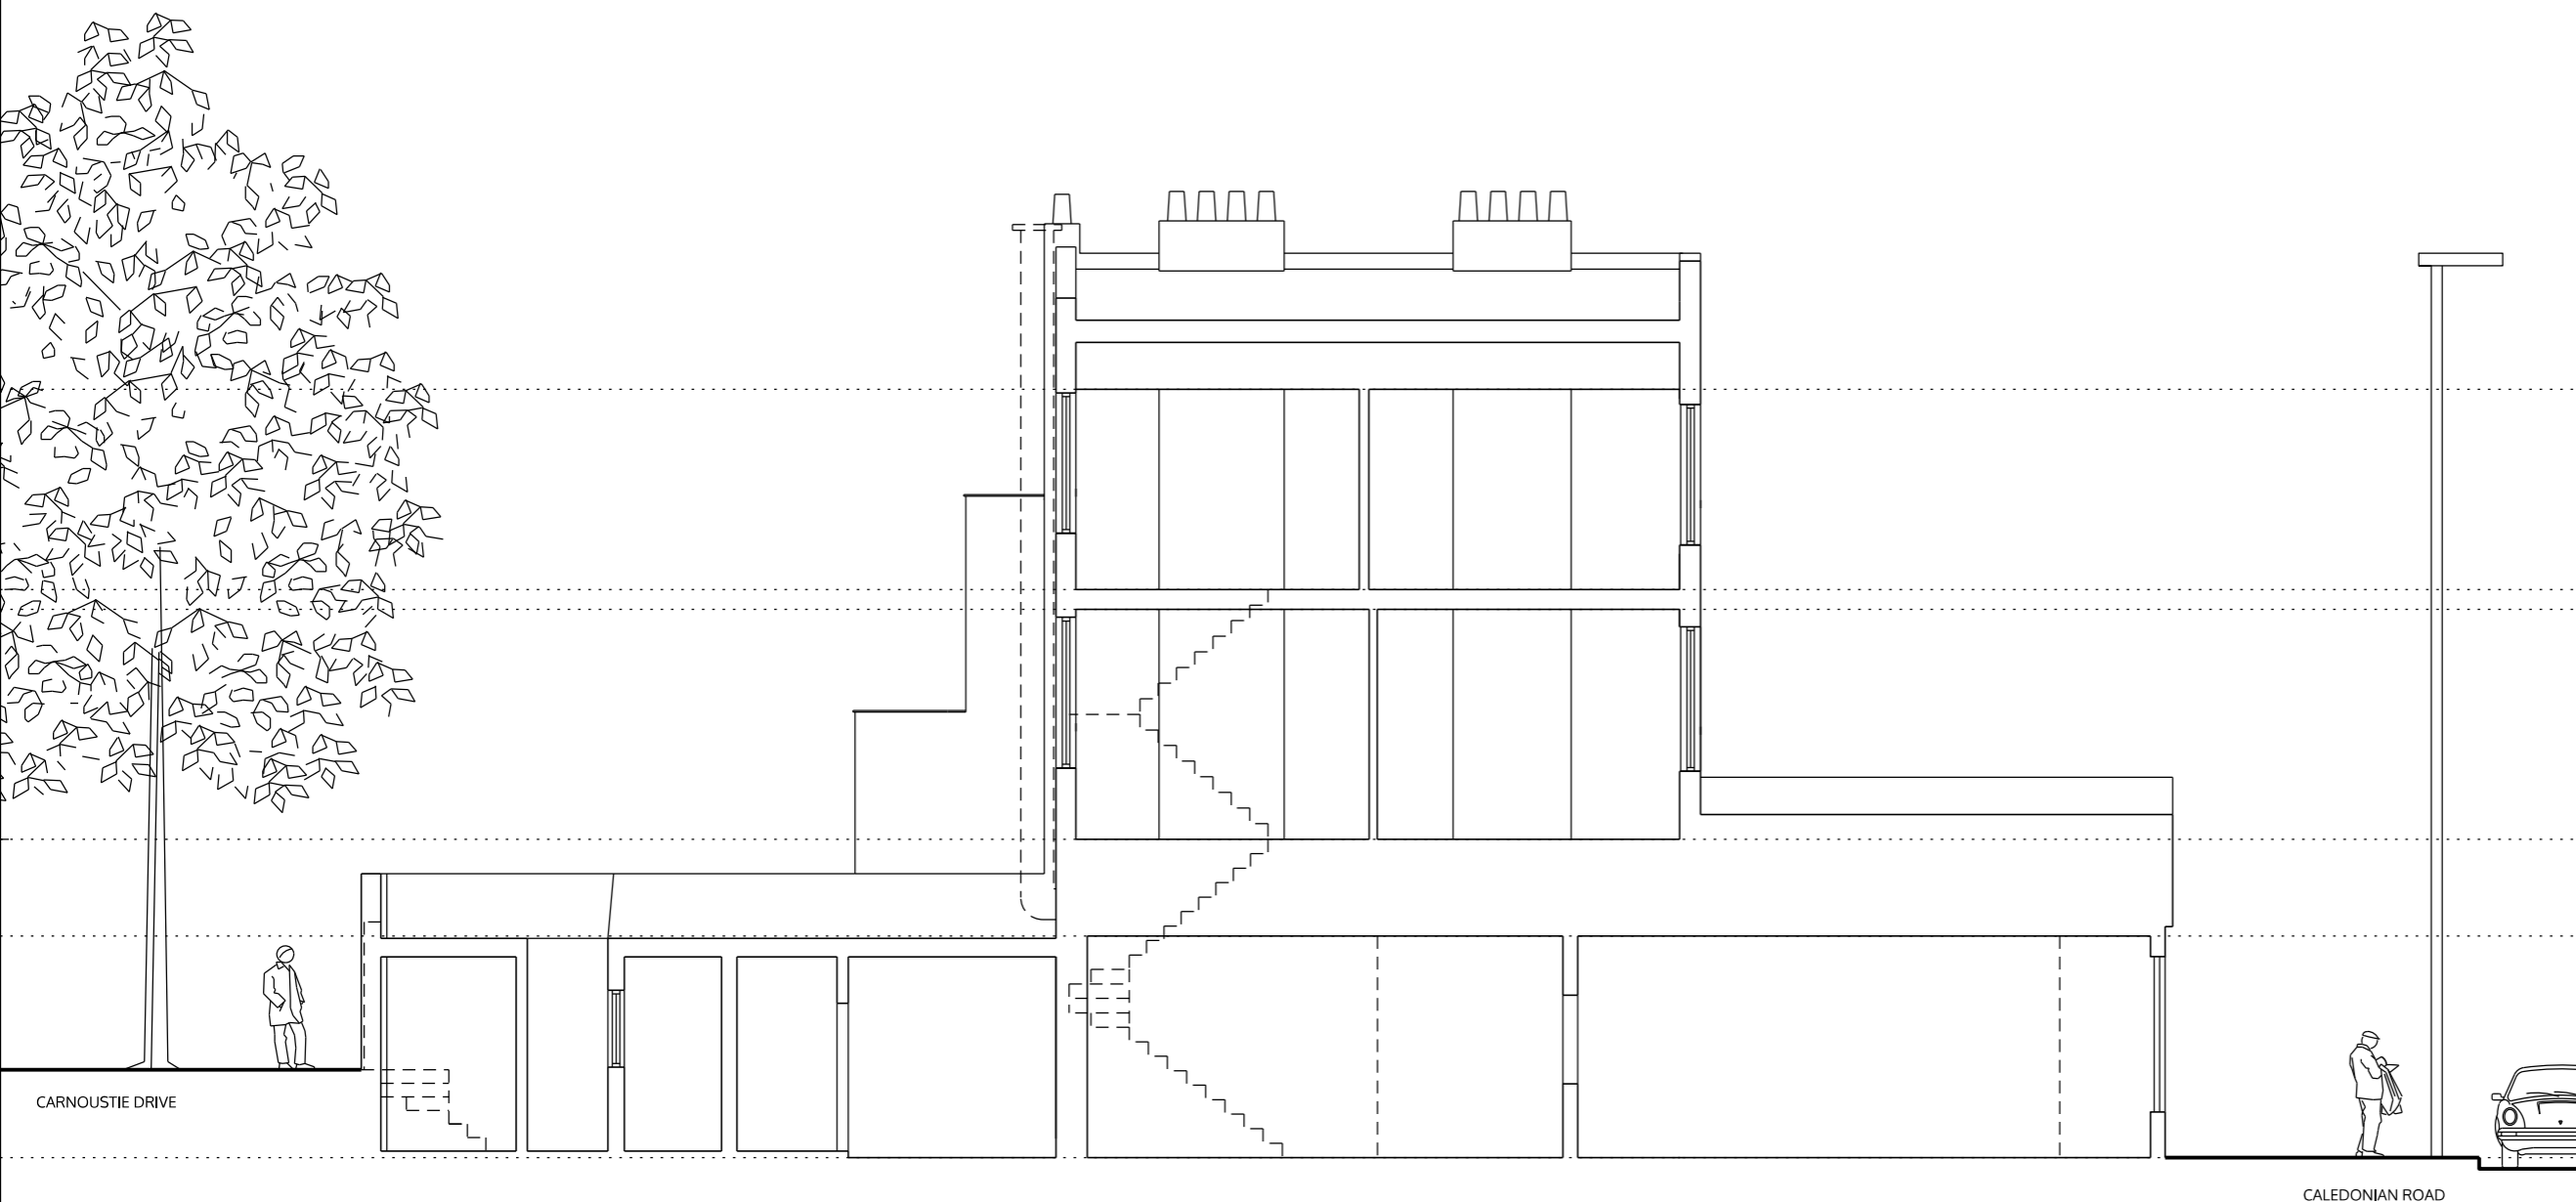

SECTION AA

no. drawn date scale status title client project © ALL COPYRIGHTS RESERVED m 0 1 2 3 4 5 ALL DIMENSIONS TO BE CHECKED ON SITE

**spaceAgent**   
 Architects and Designers mail@spaceagent.com  
 London-Heidelberg-Barcelona-Brussels spaceagent.com  
 spaceAgent Architects Limited is a RIBA Chartered Practice

Refurbishment  
 265 Caledonian Road  
 London N1 1EE

client Jacob and Sharon Hassan  
 2 Spens Avenue  
 Cambridge CB3 9LS

title Section AA  
 as existing

<b>DRAFT</b>	
	1:100 @A3 1:50 @A1
	Mar 2014
	mhamm
<b>CAL_E03</b>	