

no. drawn date scale status title client project

5 4 3 2 1 m 0

ALL DIMENSIONS TO BE CHECKED ON SITE

© ALL COPYRIGHTS RESERVED


spaceAgent
 Architects and Designers
 London-Heidelberg-Barcelona-Brussels
 spaceagent.com
 mail@spaceagent.com
 spaceAgent Architects Limited is a RIBA Chartered Practice

Refurbishment
 265 Caledonian Road
 London N1 1EE

Jacob and Sharon Hassan
 2 Spens Avenue
 Cambridge CB3 9LS

Plans
 as proposed

DRAFT	
1:100 @A3	1:50 @A1
Mar 2014	
mhamm	
CAL_P01	

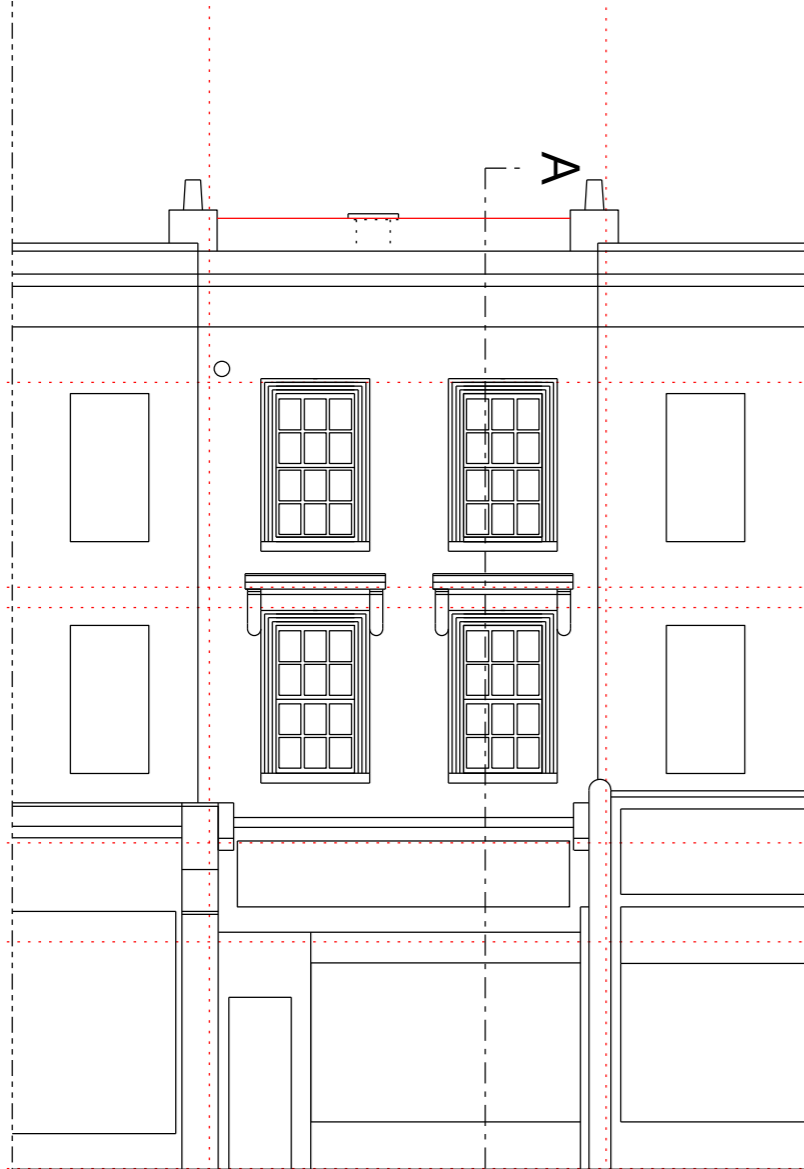

FRONT ELEVATION



REAR ELEVATION

no. drawn date scale status title client project © ALL COPYRIGHTS RESERVED m 0 1 2 3 4 5 ALL DIMENSIONS TO BE CHECKED ON SITE

spaceAgent 



Architects and Designers mail@spaceagent.com
 London-Heidelberg-Barcelona-Brussels spaceagent.com
 spaceAgent Architects Limited is a RIBA Chartered Practice

Refurbishment
 265 Caledonian Road
 London N1 1EE

Jacob and Sharon Hassan
 2 Spens Avenue
 Cambridge CB3 9LS

Elevations
 as proposed

DRAFT	
	1:100 @A3 1:50 @A1
	Mar 2014
	mhamm
CAL_P02	

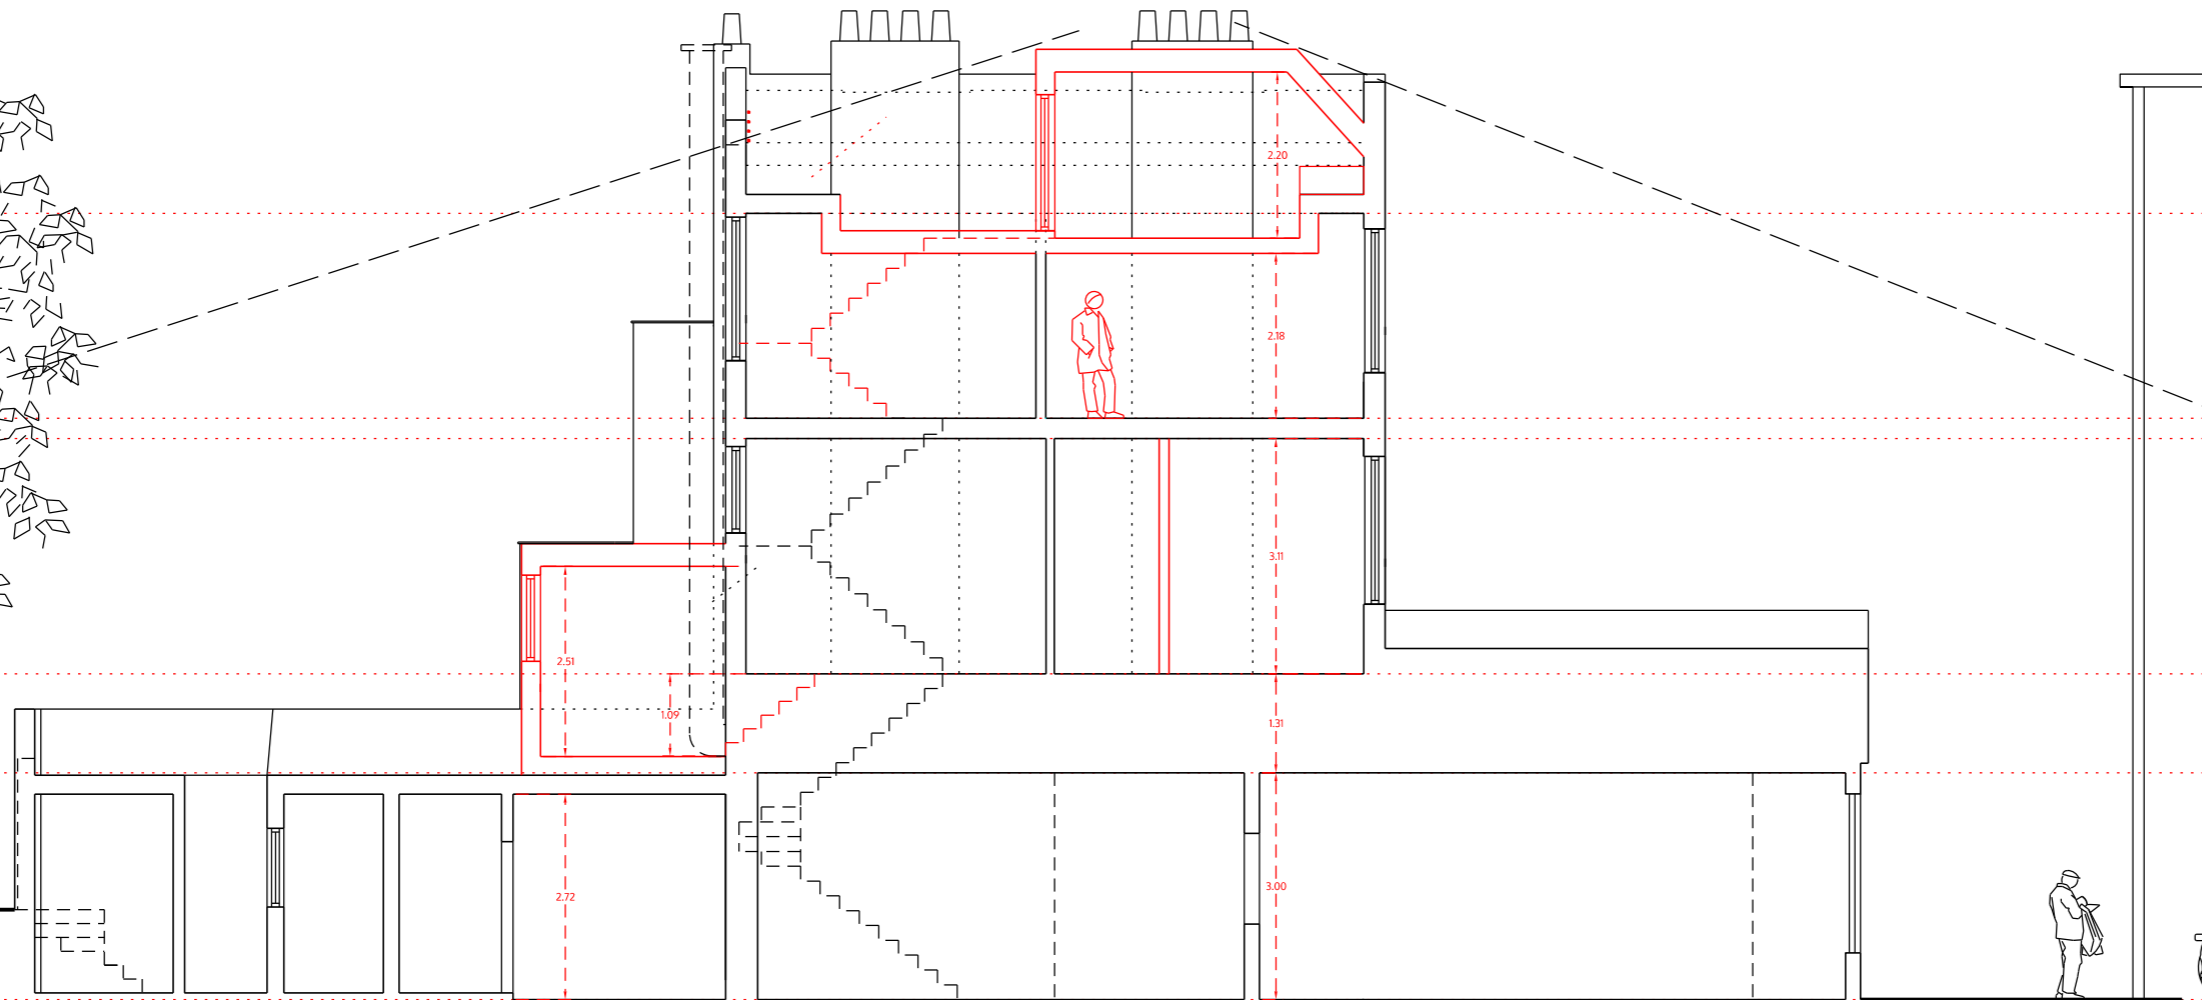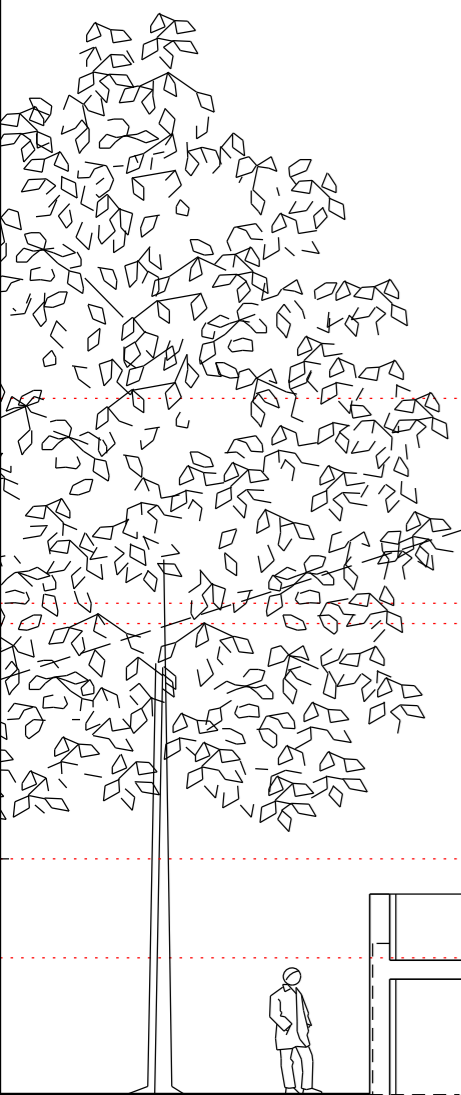

no. drawn date scale status title client project © ALL COPYRIGHTS RESERVED m 0 1 2 3 4 5 ALL DIMENSIONS TO BE CHECKED ON SITE

CARNOUSTIE DRIVE

CALEDONIAN ROAD

SECTION AA

spaceAgent
Architects and Designers
London-Heidelberg-Barcelona-Brussels
spaceAgent Architects Limited is a RIBA Chartered Practice

Refurbishment
265 Caledonian Road
London N1 1EE

Jacob and Sharon Hassan
2 Spens Avenue
Cambridge CB3 9LS

Section AA
as proposed

DRAFT	
1:100 @A3	1:50 @A1
Mar 2014	
mhamm	
CAL_P03	