

GROUND FLOOR

no. drawn date scale status title client project

© ALL COPYRIGHTS RESERVED

ALL DIMENSIONS TO BE CHECKED ON SITE

spaceAgent
 Architects and Designers
 London-Heidelberg-Barcelona-Brussels
 spaceagent.com
 mail@spaceagent.com
 spaceAgent Architects Limited is a RIBA Chartered Practice


project
 Householder extension
 157 Anston Street
 London NW2 4AP


client
 Kirsty Ions
 157 Anston Street
 London NW2 4AP

title
 Ground floor plan
 as existing


planning only	
1:100 @A3	1:50 @A1
Nov 2015	
mhamm	

ANS_E01a

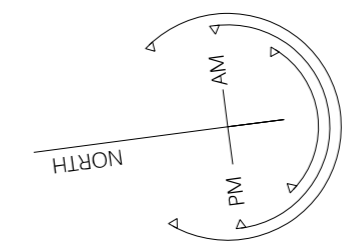


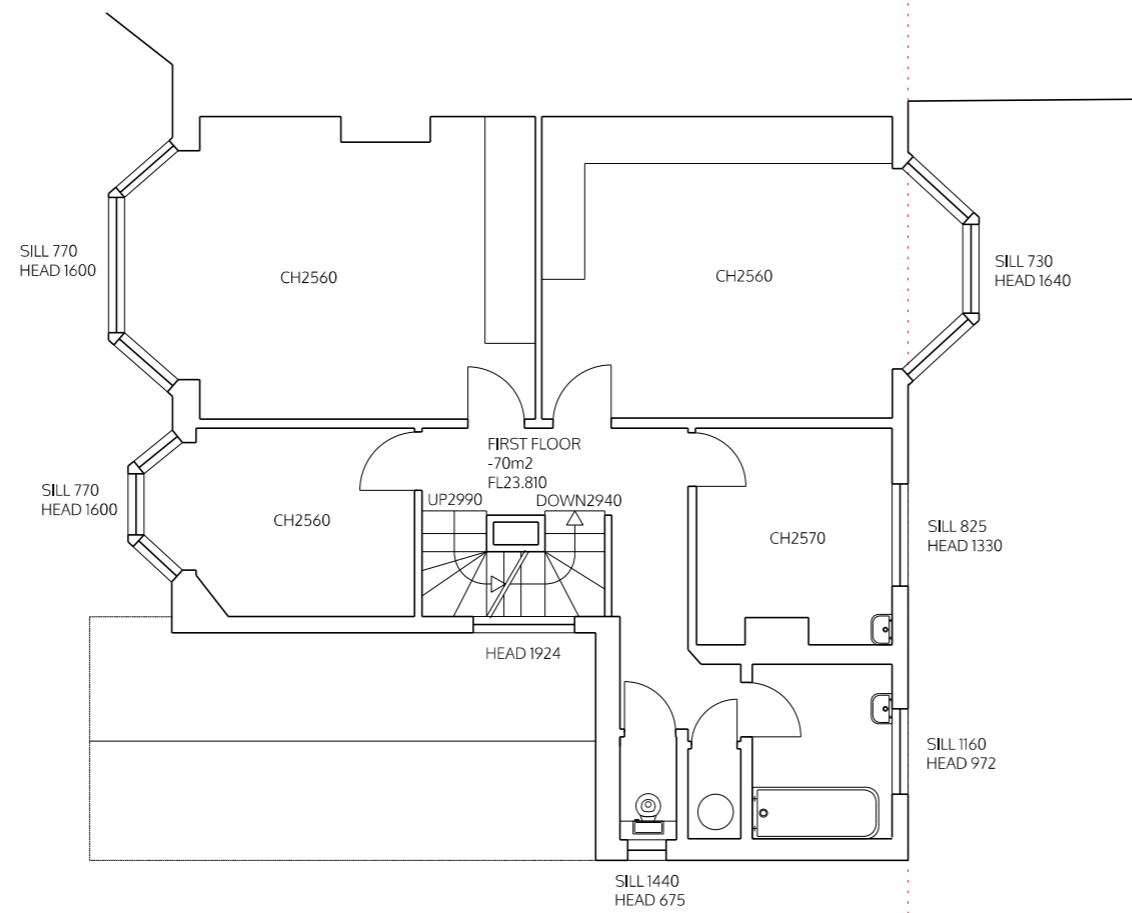

FIRST FLOOR

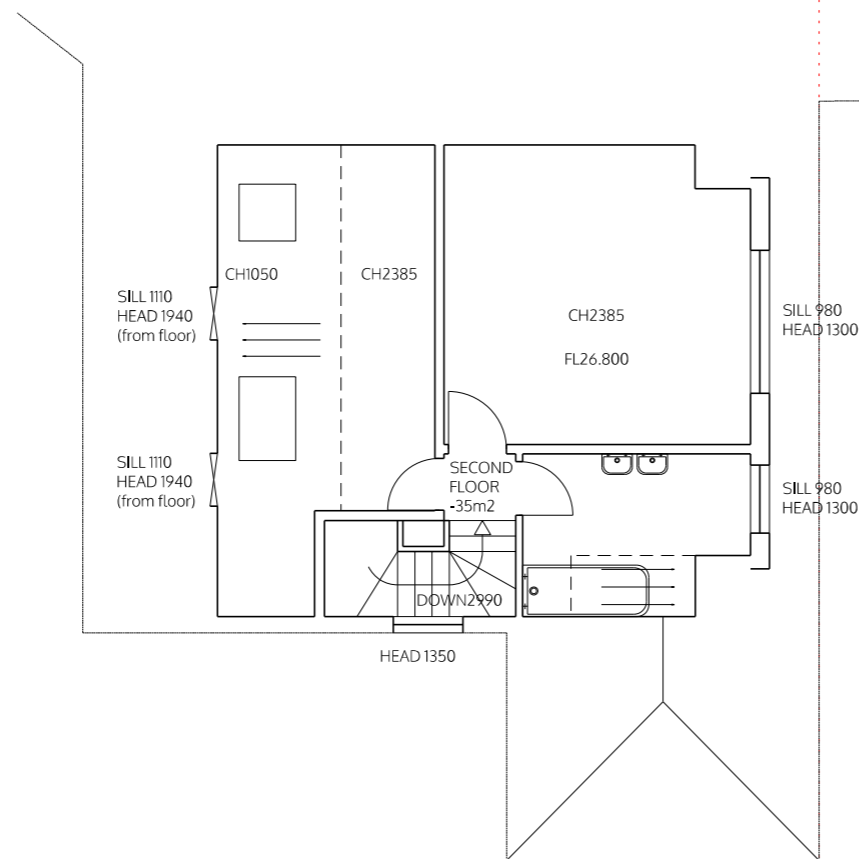

SECOND FLOOR

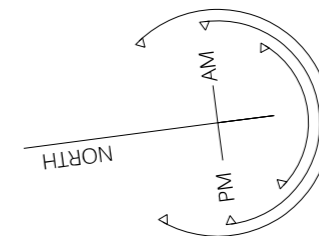

no. drawn date scale status title client project © ALL COPYRIGHTS RESERVED m 0 1 2 3 4 5 ALL DIMENSIONS TO BE CHECKED ON SITE

spaceAgent 

Architects and Designers mail@spaceagent.com
 London-Heidelberg-Barcelona-Brussels spaceagent.com
 spaceAgent Architects Limited is a RIBA Chartered Practice

project Householder extension
 157 Anston Street
 London NW2 4AP

client Kirsty Ions
 157 Anston Street
 London NW2 4AP

title Upper floor plans
 as existing


planning only

1:100 @A3
 1:50 @A1


Nov 2015

mhamm

ANS_E02a

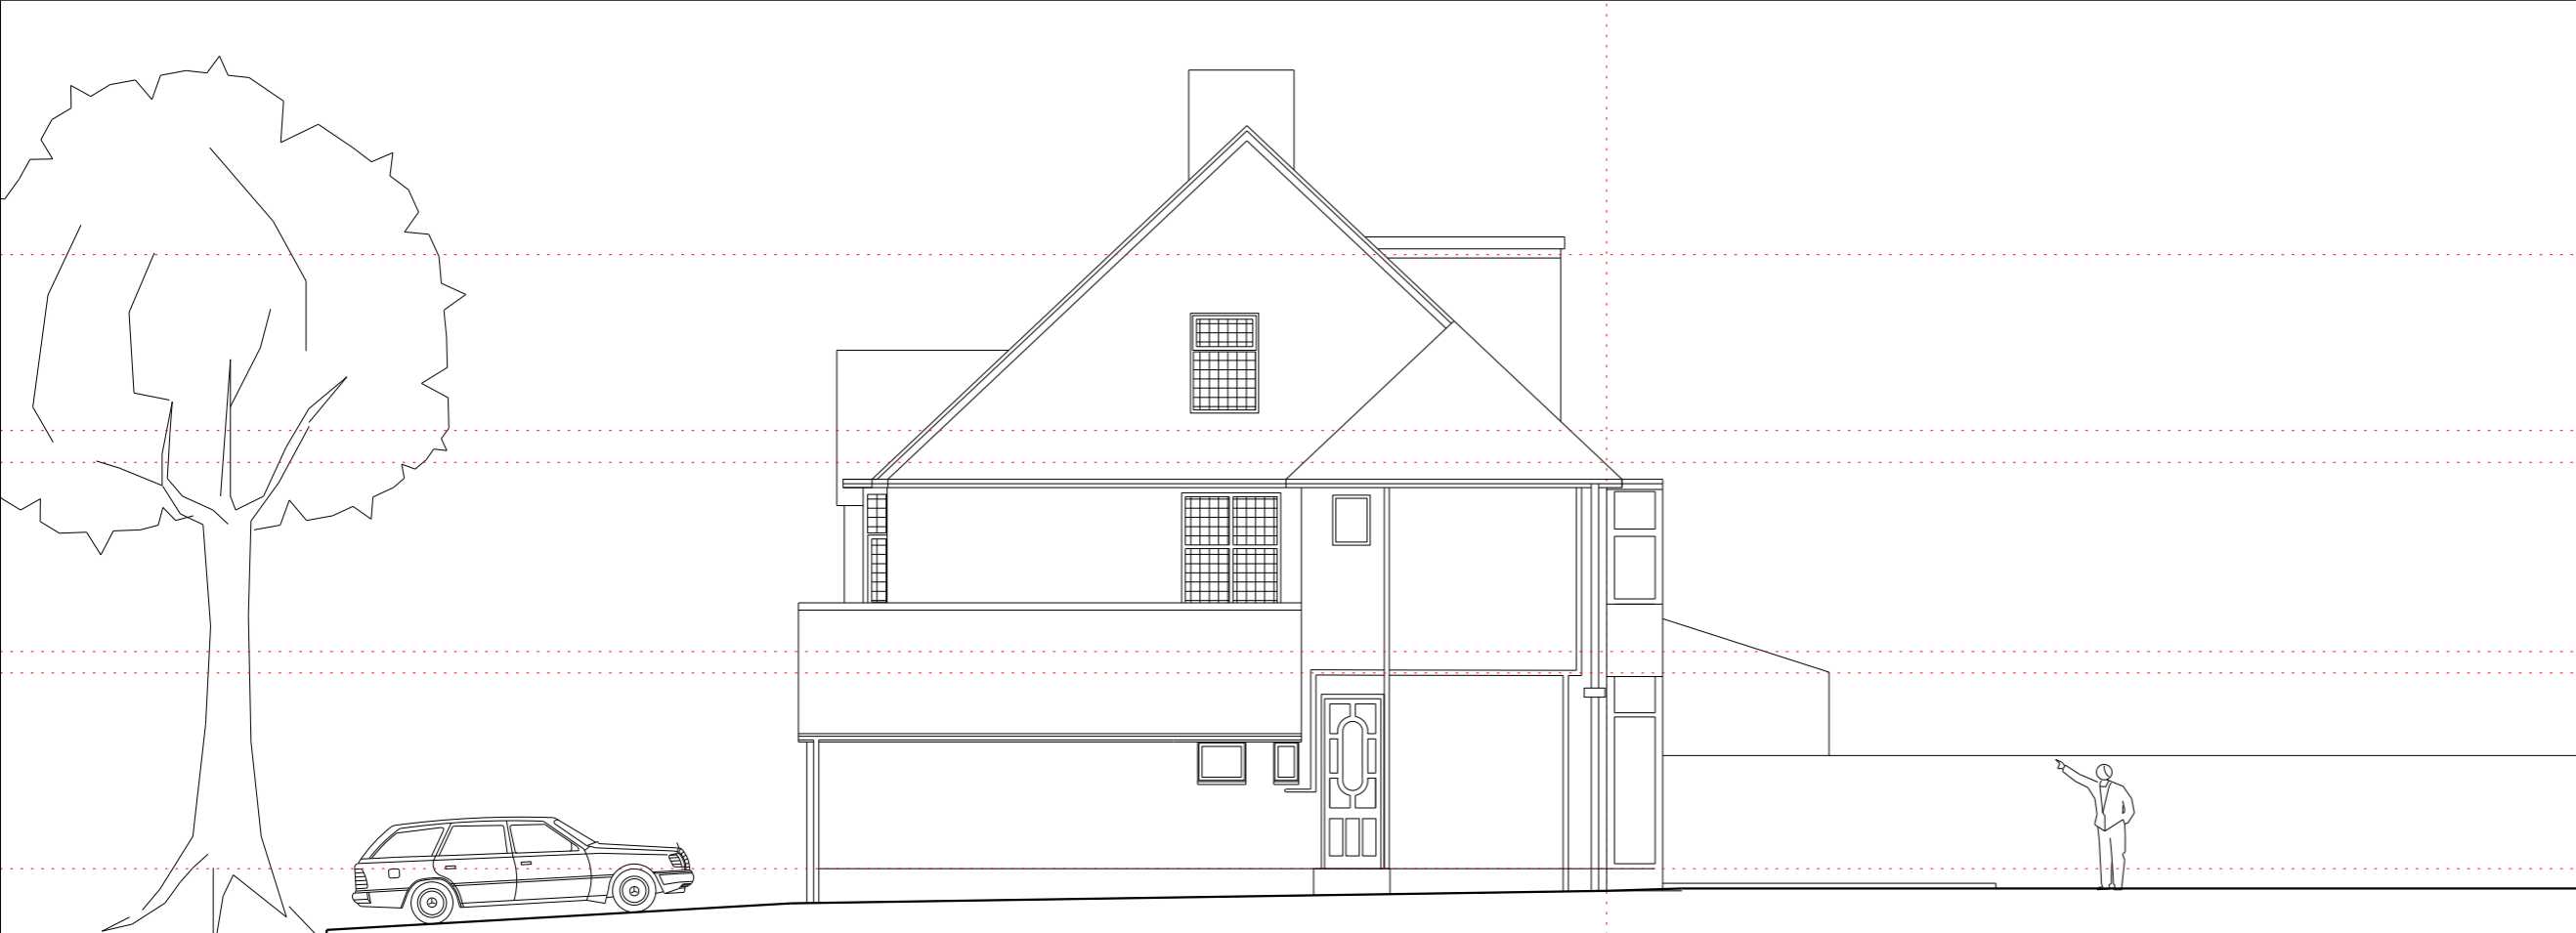

SIDE ELEVATION (WEST)

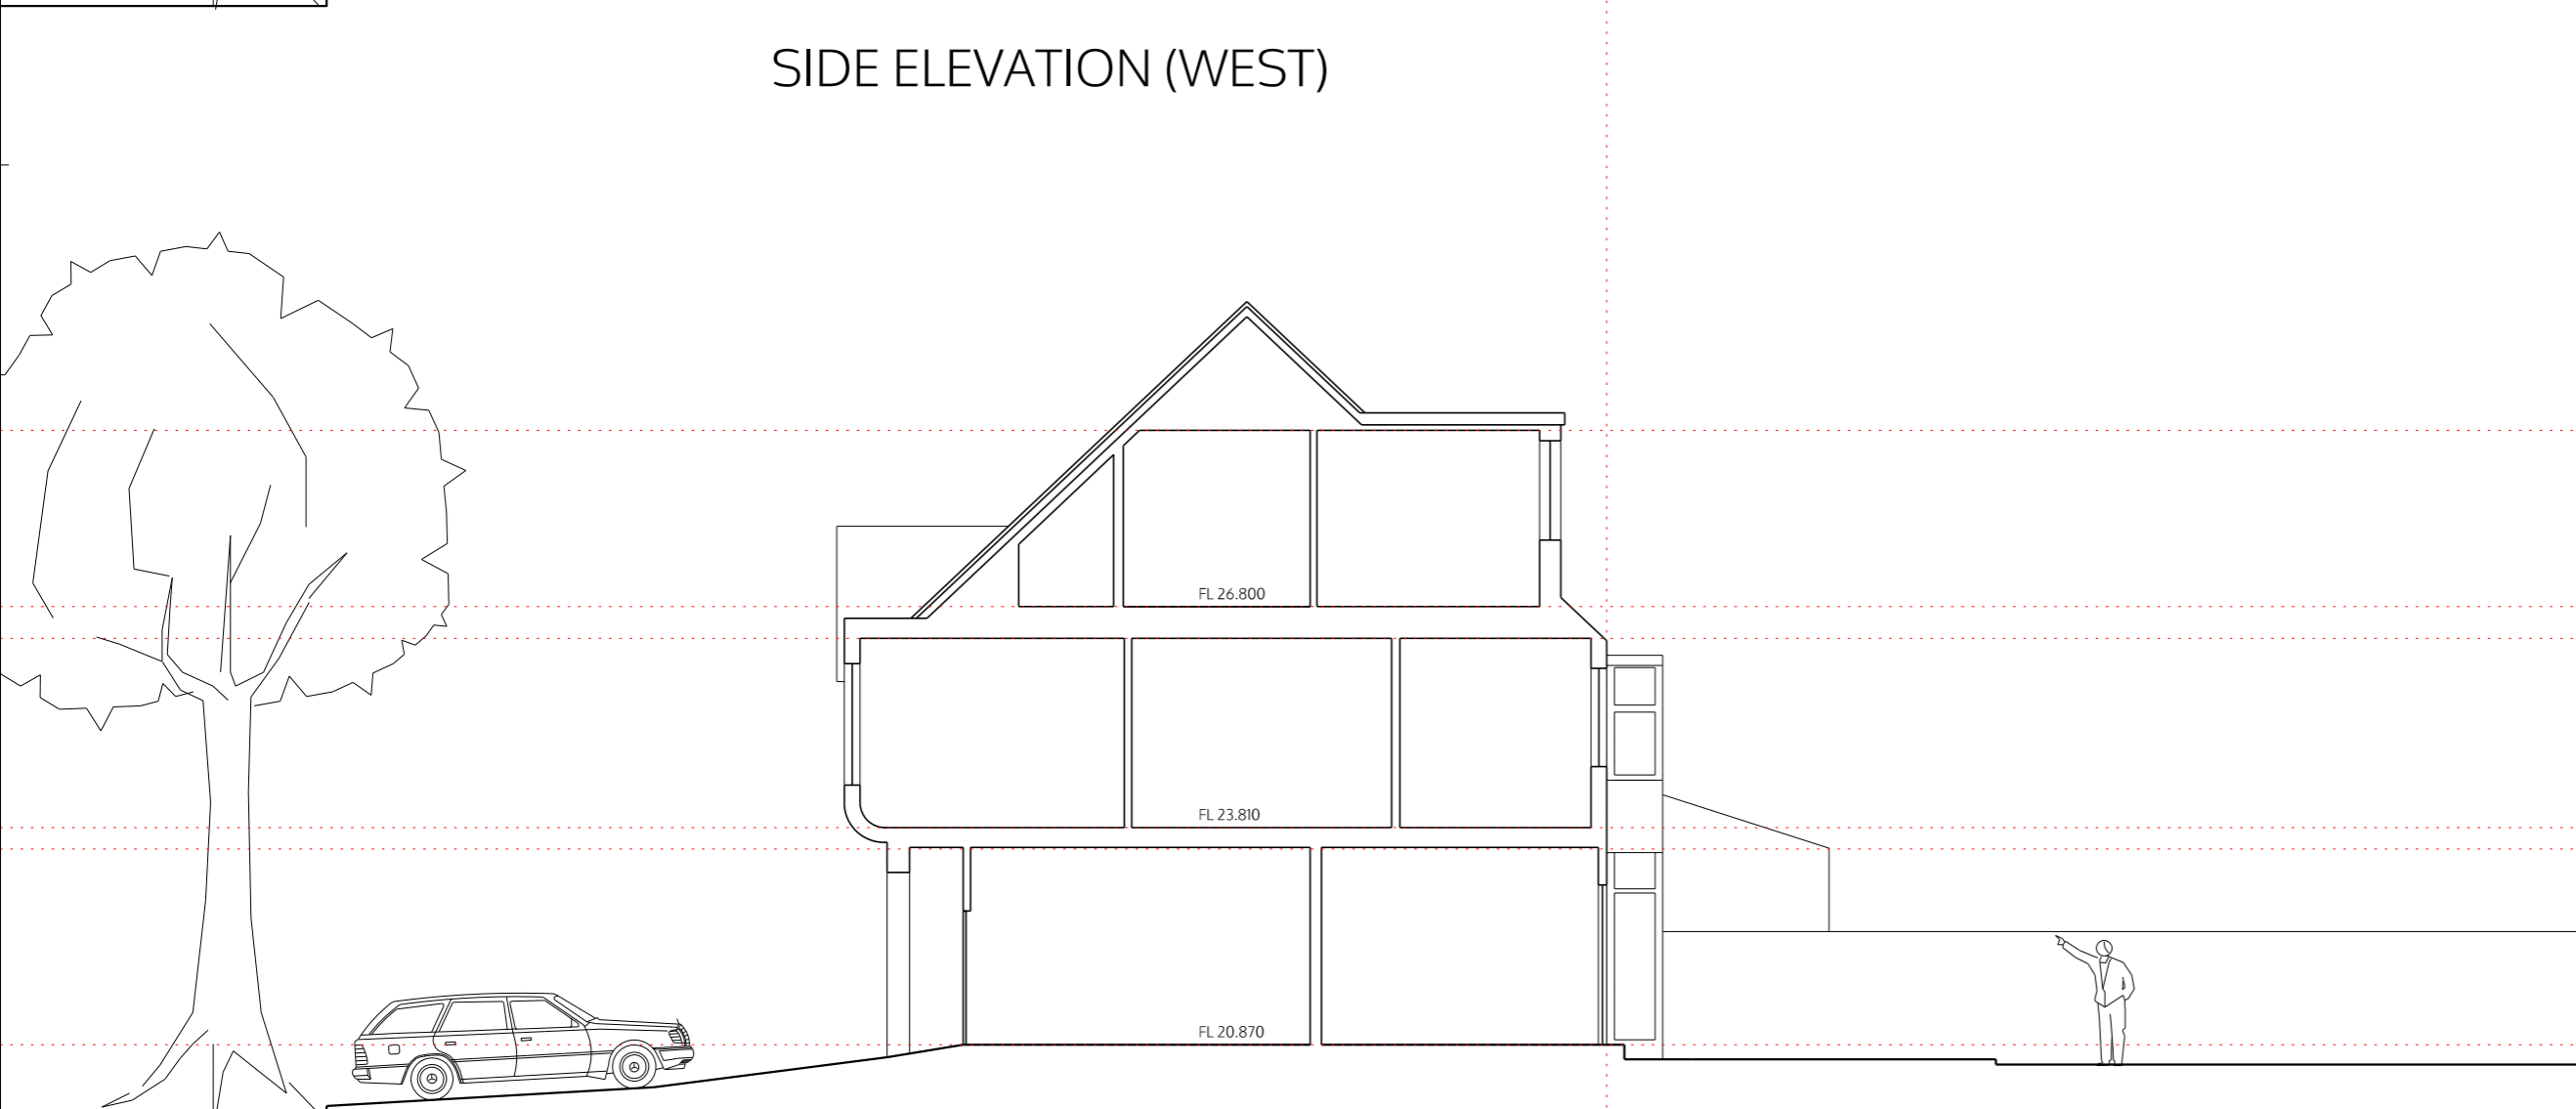

SECTION A-A

no. drawn date scale status title client project
 © ALL COPYRIGHTS RESERVED m 0 1 2 3 4 5 ALL DIMENSIONS TO BE CHECKED ON SITE

spaceAgent 
 Architects and Designers mail@spaceagent.com
 London-Heidelberg-Barcelona-Brussels spaceagent.com
 spaceAgent Architects Limited is a RIBA Chartered Practice

project Householder extension
 157 Anston Street
 London NW2 4AP

client Kirsty Ions
 157 Anston Street
 London NW2 4AP

title Side elevation + Section
 as existing

planning only	
	1:100 @A3 1:50 @A1
	Nov 2015
	mhamm

ANS_E03a



FRONT ELEVATION (NORTH)



REAR ELEVATION (SOUTH)

no. drawn date scale status title client project © ALL COPYRIGHTS RESERVED m 0 1 2 3 4 5 ALL DIMENSIONS TO BE CHECKED ON SITE

spaceAgent 

Architects and Designers mail@spaceagent.com
 London-Heidelberg-Barcelona-Brussels spaceagent.com
 spaceAgent Architects Limited is a RIBA Chartered Practice

Householder extension
 157 Anston Street
 London NW2 4AP

Kirsty Ions
 157 Anston Street
 London NW2 4AP

Front and back elevations
 as existing

planning only

1:100 @A3
 1:50 @A1

Nov 2015

mhamm

ANS_E04a