

**LEGEND**

- ⊕ heat detector
- ⊙ smoke detector
- ⊕ emergency lighting

Drainage, ventilation, fire protection and heating to check!

This general arrangement plan is for reference only and subject to statutory approvals, i.e. planning, party wall award and building control, health and safety, structural engineer.

All plans to be read in conjunction with related documentation. All discrepancies to be notified to the design team.

Floor area = 260m<sup>2</sup>

Cat5 lighting throughout

30 Floor boxes

A/C system

**spaceAgent**

Architects and Designers  
 London-Heidelberg-Barcelona-Brussels  
 spaceAgent Architects Limited is a RIBA Chartered Practice

mail@spaceagent.com  
 spaceagent.com

Stirling Ackroyd Law  
 60 Commercial Road  
 London E1 1LP


Stirling Ackroyd  
 40 Great Eastern Street  
 London EC2A 3EP

Layout as proposed

<b>DRAFT</b>	
	1:100 @A3 1:50 @A1
	April 2016
	mhamm
<b>COM_L01b</b>	

PLAN

REAR ELEVATION

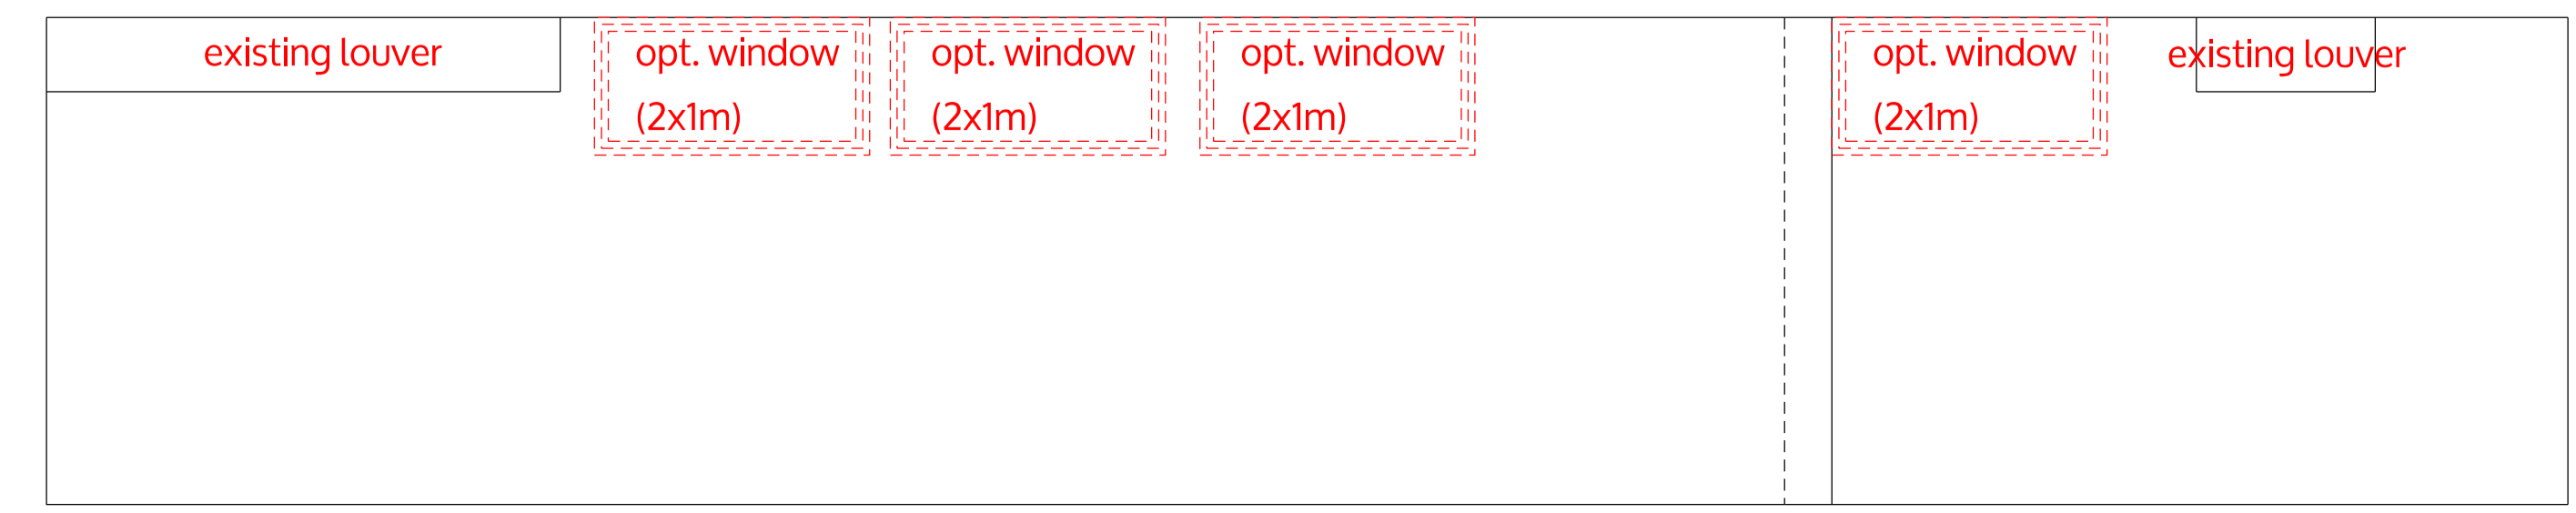

no. drawn date scale status title client project © ALL COPYRIGHTS RESERVED