


BALLS POND ROAD

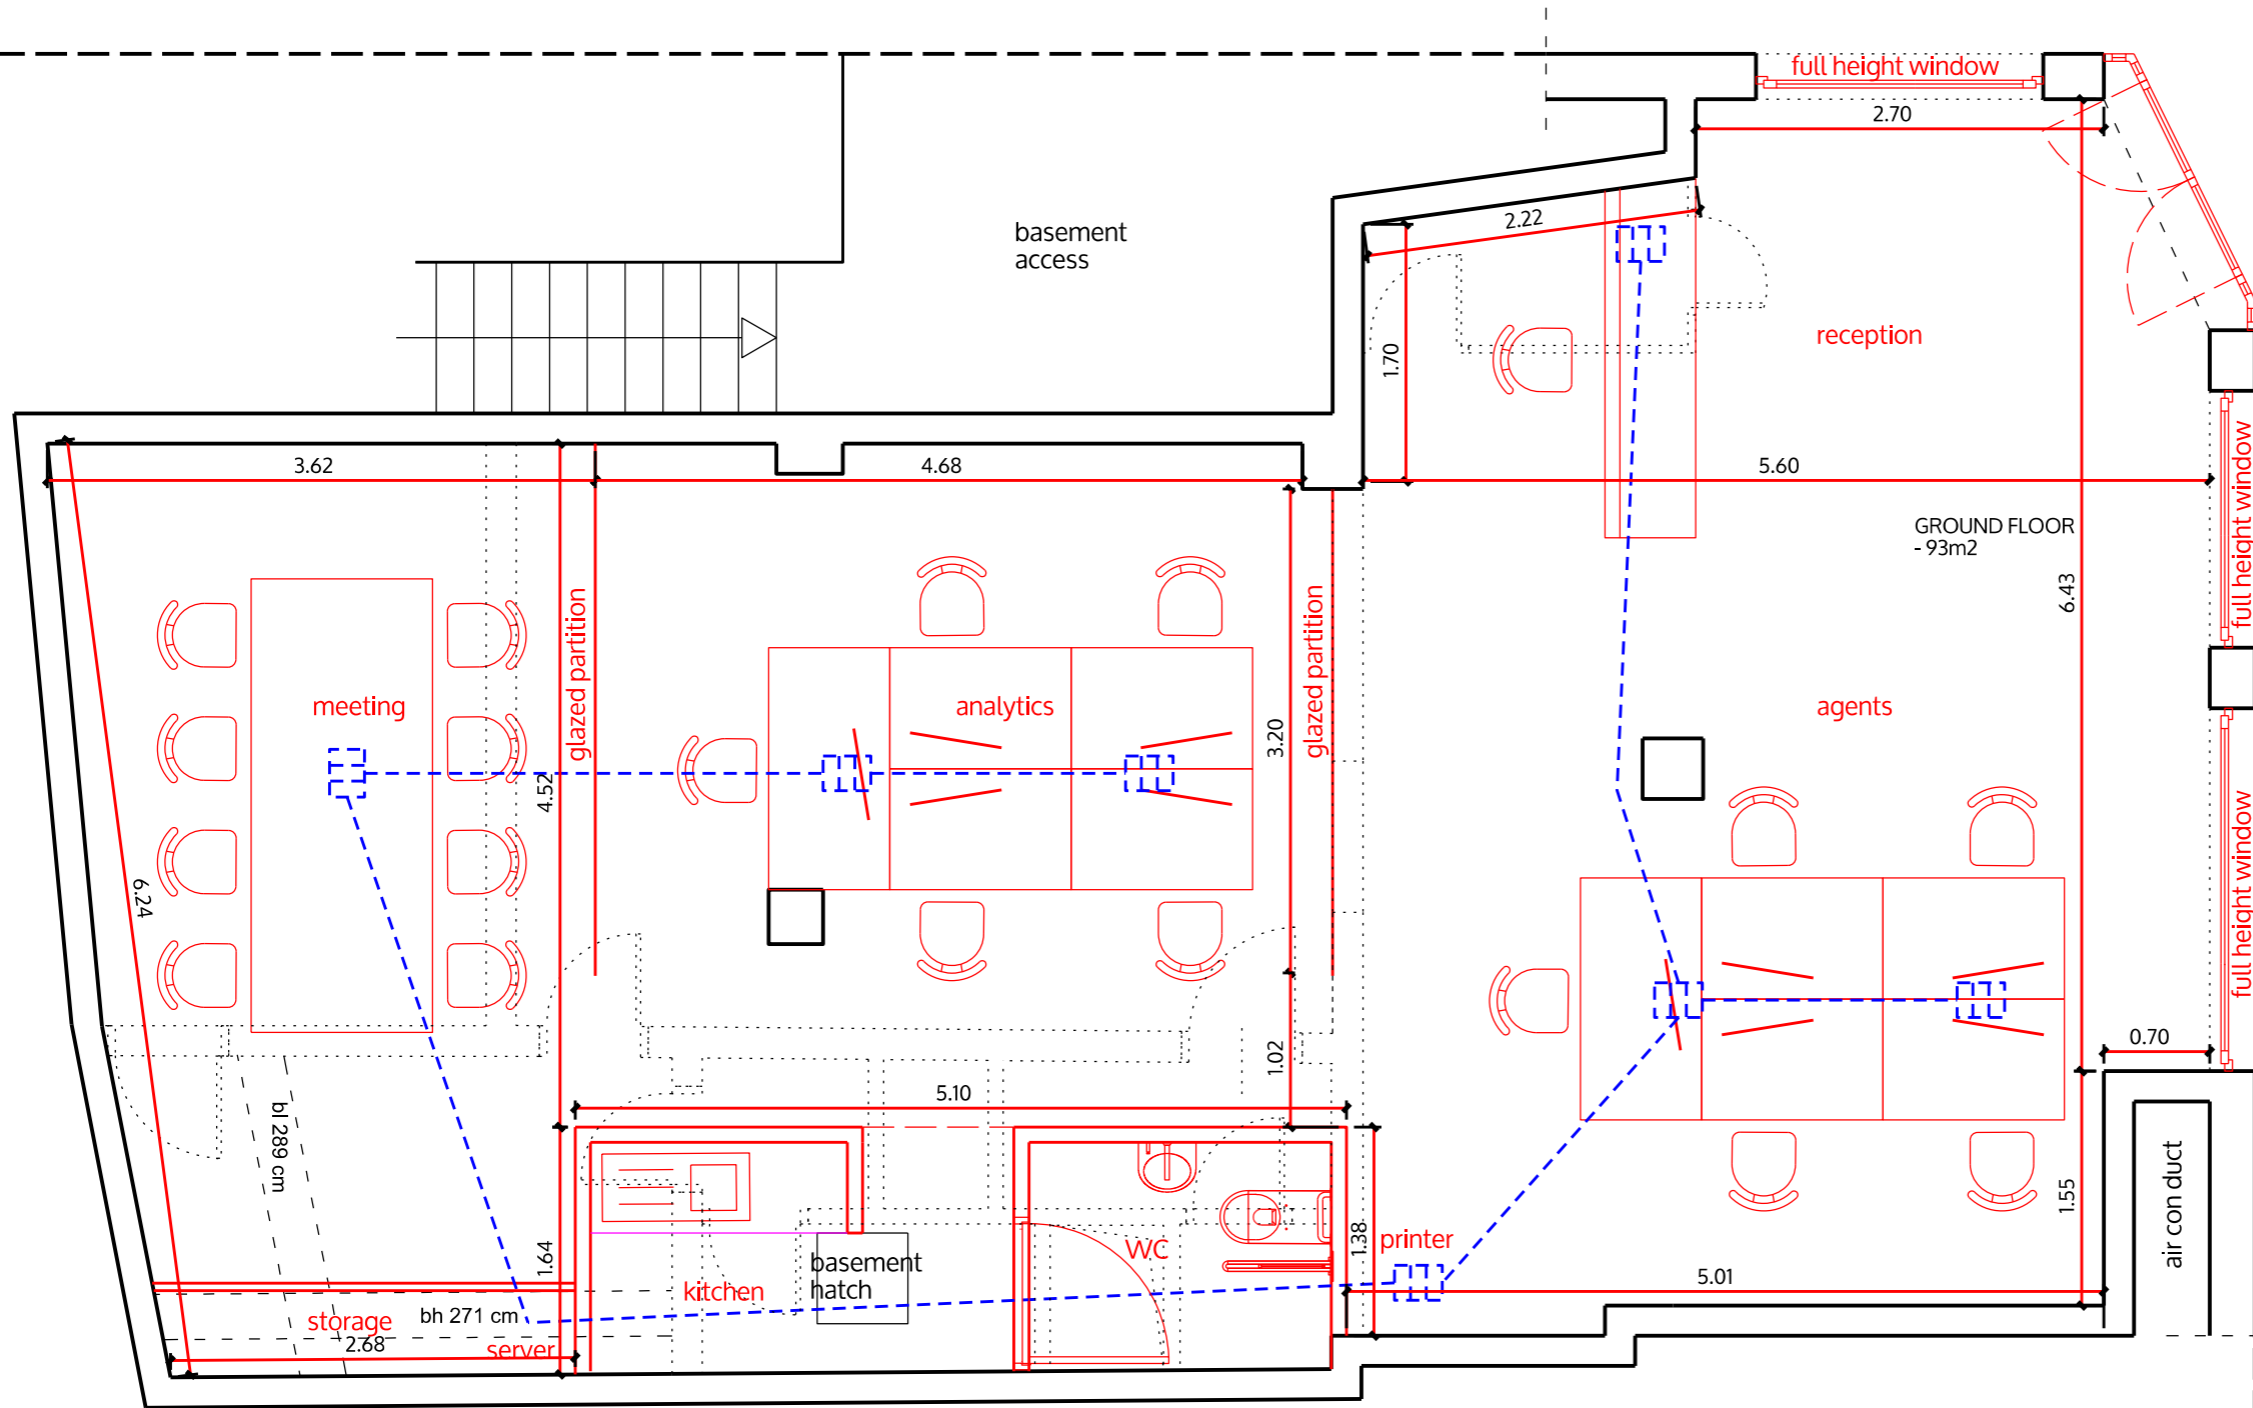

- LEGEND**
- ⊕ heat detector
 - ⊙ smoke detector
 - ⊖ emergency lighting

Drainage, ventilation, fire protection and heating to check!

This general arrangement plan is for reference only and subject to statutory approvals, i.e. planning, party wall award and building control, health and safety, structural engineer. All plans to be read in conjunction with related documentation. All discrepancies to be notified to the design team.

KINGSLAND ROAD

no. drawn date scale status title client project © ALL COPYRIGHTS RESERVED m 0 0.5 1 1.5 2 2.5 ALL DIMENSIONS TO BE CHECKED ON SITE

spaceAgent
 Architects and Designers
 London-Heidelberg-Barcelona-Brussels
 spaceAgent Architects Limited is a RIBA Chartered Practice

Office layout
 539 Kingsland Road / Balls Pond Road
 London EC2A 3EP

Stirling Ackroyd
 40 Great Eastern Street
 London EC2A 3EP

Plan
 as proposed

DRAFT	
	1:100 @A3 1:50 @A1
	April 2016
	mhamm
KIN_P01a	