

no. drawn date scale status title client project
 m | 0 1 2 3 4 5 ALL DIMENSIONS TO BE CHECKED ON SITE
 © ALL COPYRIGHTS RESERVED


spaceAgent 
 Architects and Designers mail@spaceagent.com
 London-Heidelberg-Barcelona-Brussels spaceagent.com
 spaceAgent Architects Limited is a RIBA Chartered Practice

Residential extension / conversion
2 Templars Avenue
London NW11 0PD


Dmitry Ivanov
London

Proposed Lower Ground Floor
Plan

planning only

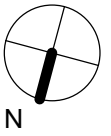 N	1:100 @A3
	1:50 @A1
	29/11/16
mhamm	

TEM_P01d2

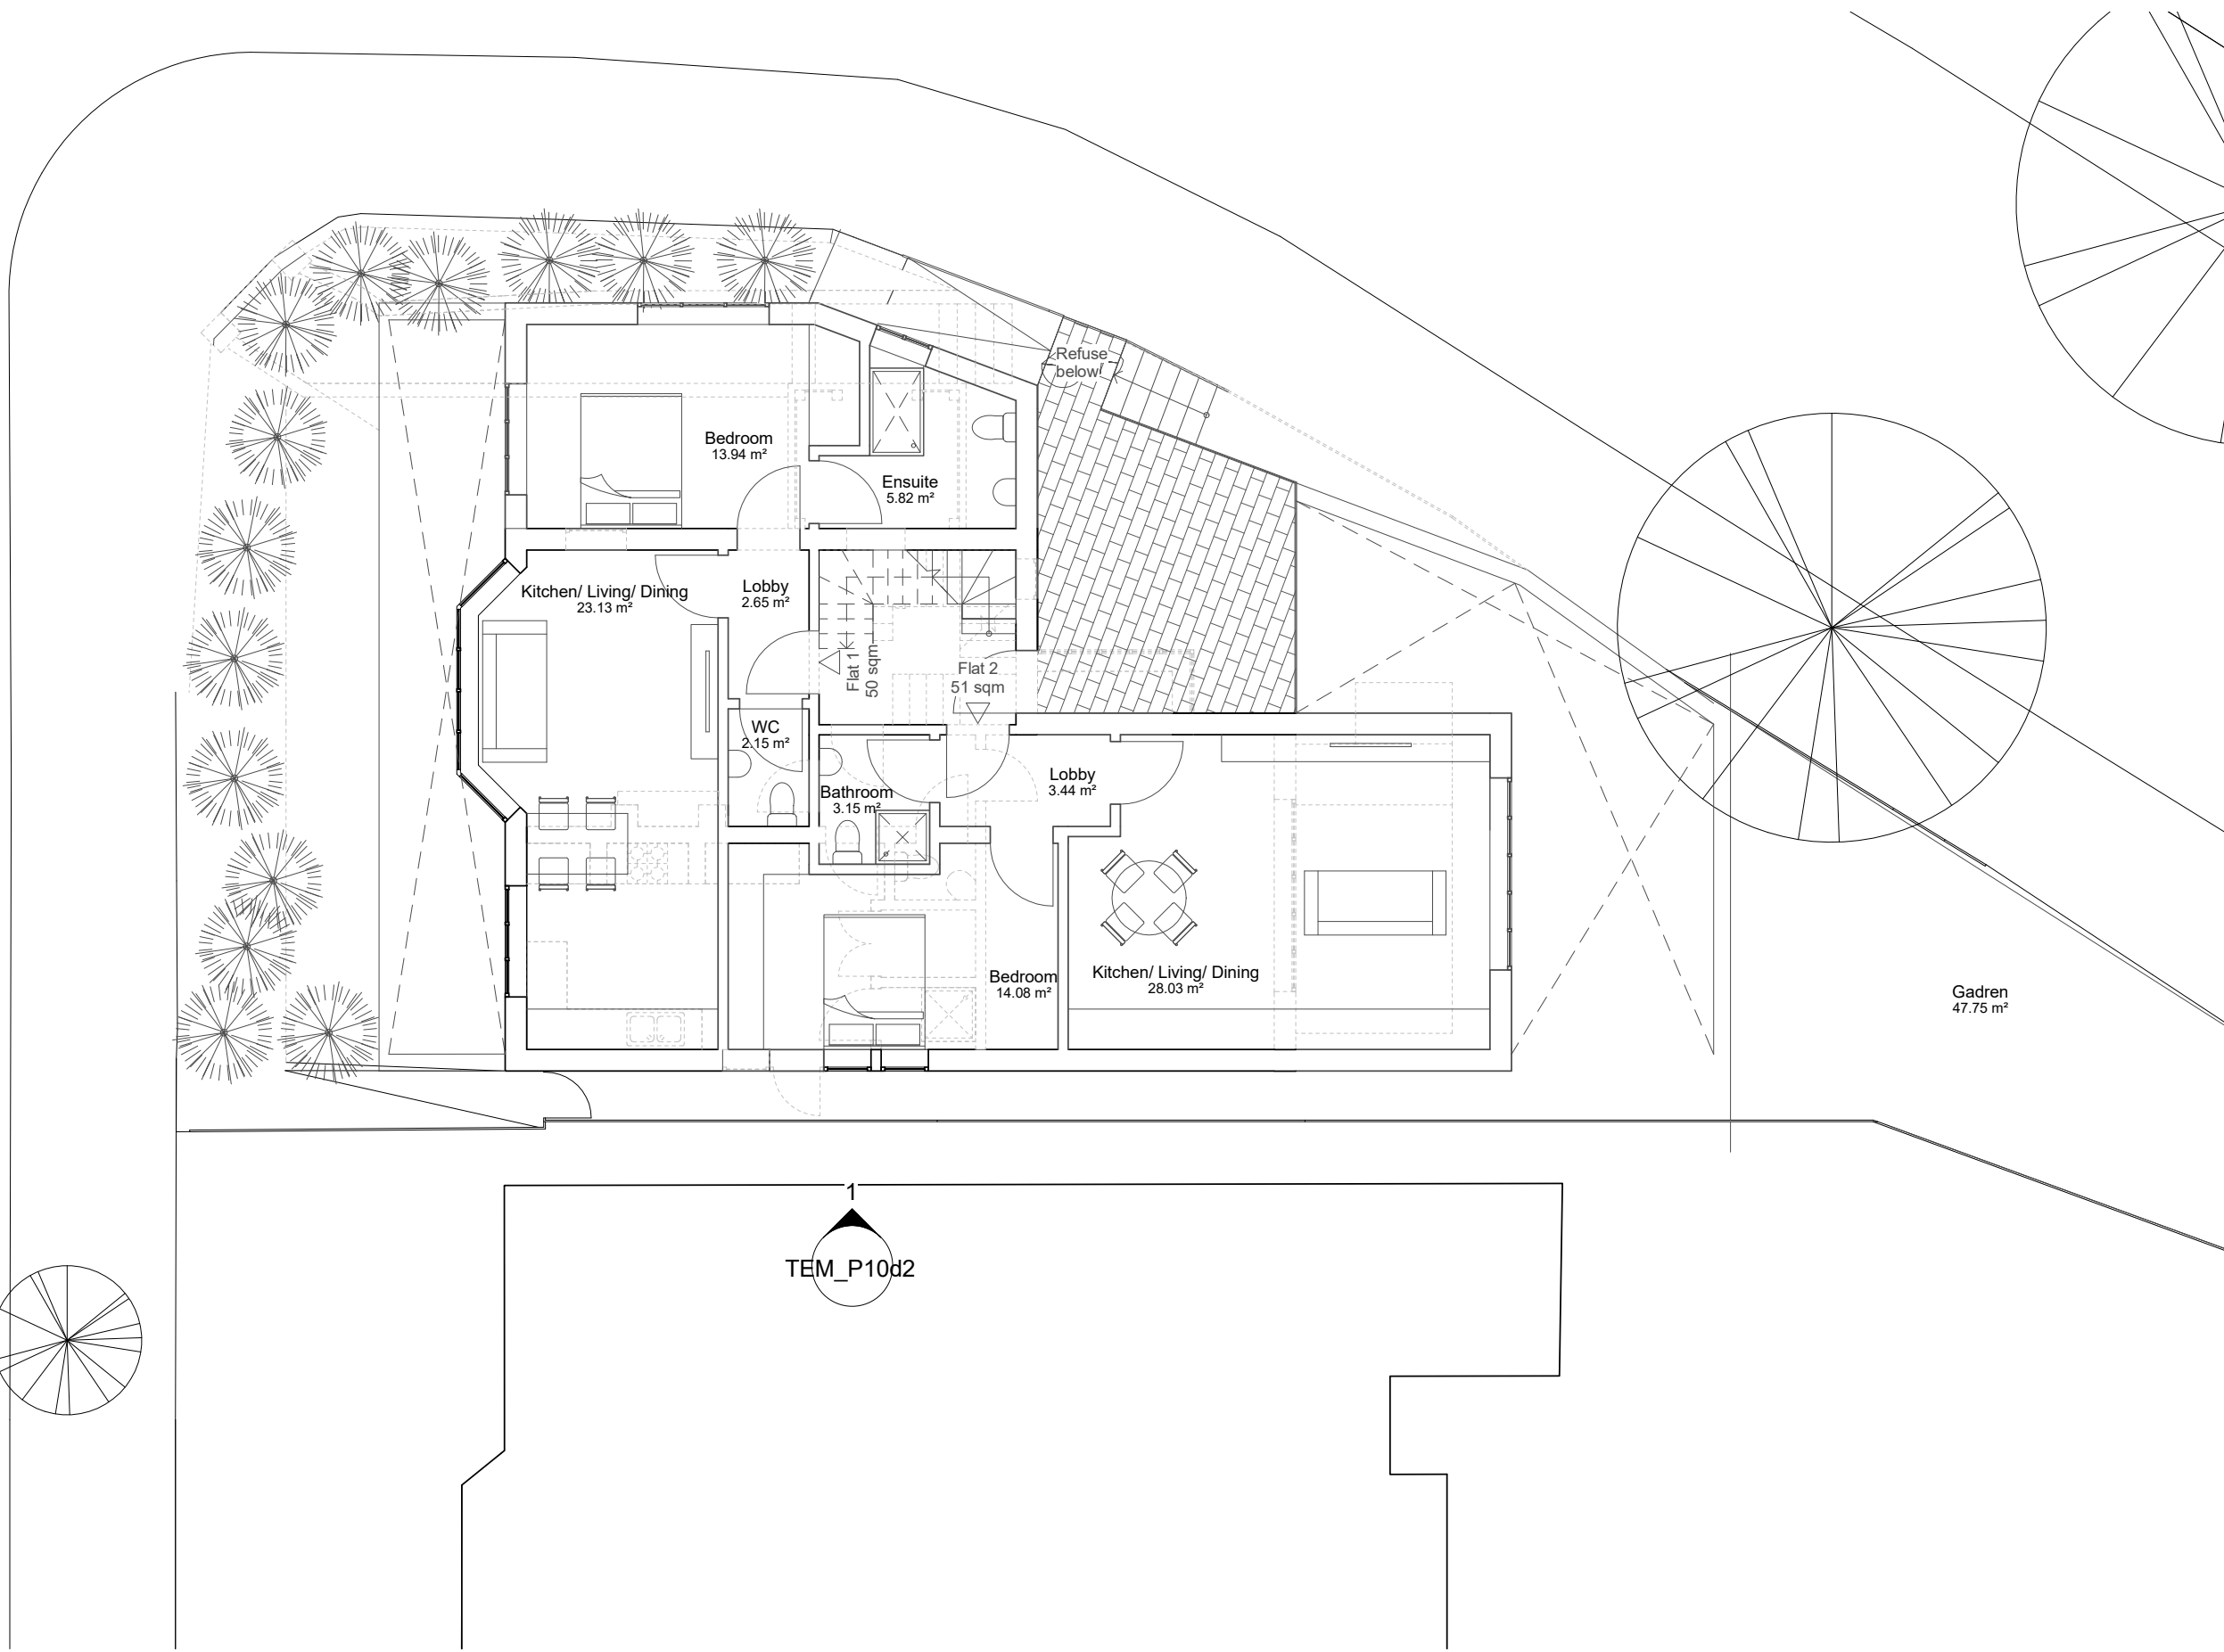

no. drawn date scale status title client project

ALL DIMENSIONS TO BE CHECKED ON SITE
 © ALL COPYRIGHTS RESERVED
 m 0 1 2 3 4 5


spaceAgent
 Architects and Designers
 London-Heidelberg-Barcelona-Brussels
 spaceAgent Architects Limited is a RIBA Chartered Practice

Residential extension / conversion
 2 Templars Avenue
 London NW11 0PD

Dmitry Ivanov
 London

Proposed Ground Floor Plan


planning only

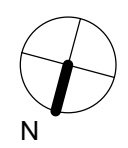

1:100 @A3
 1:50 @A1
 29/11/16
 mhamm

TEM_P02d2

TEM_P10d2

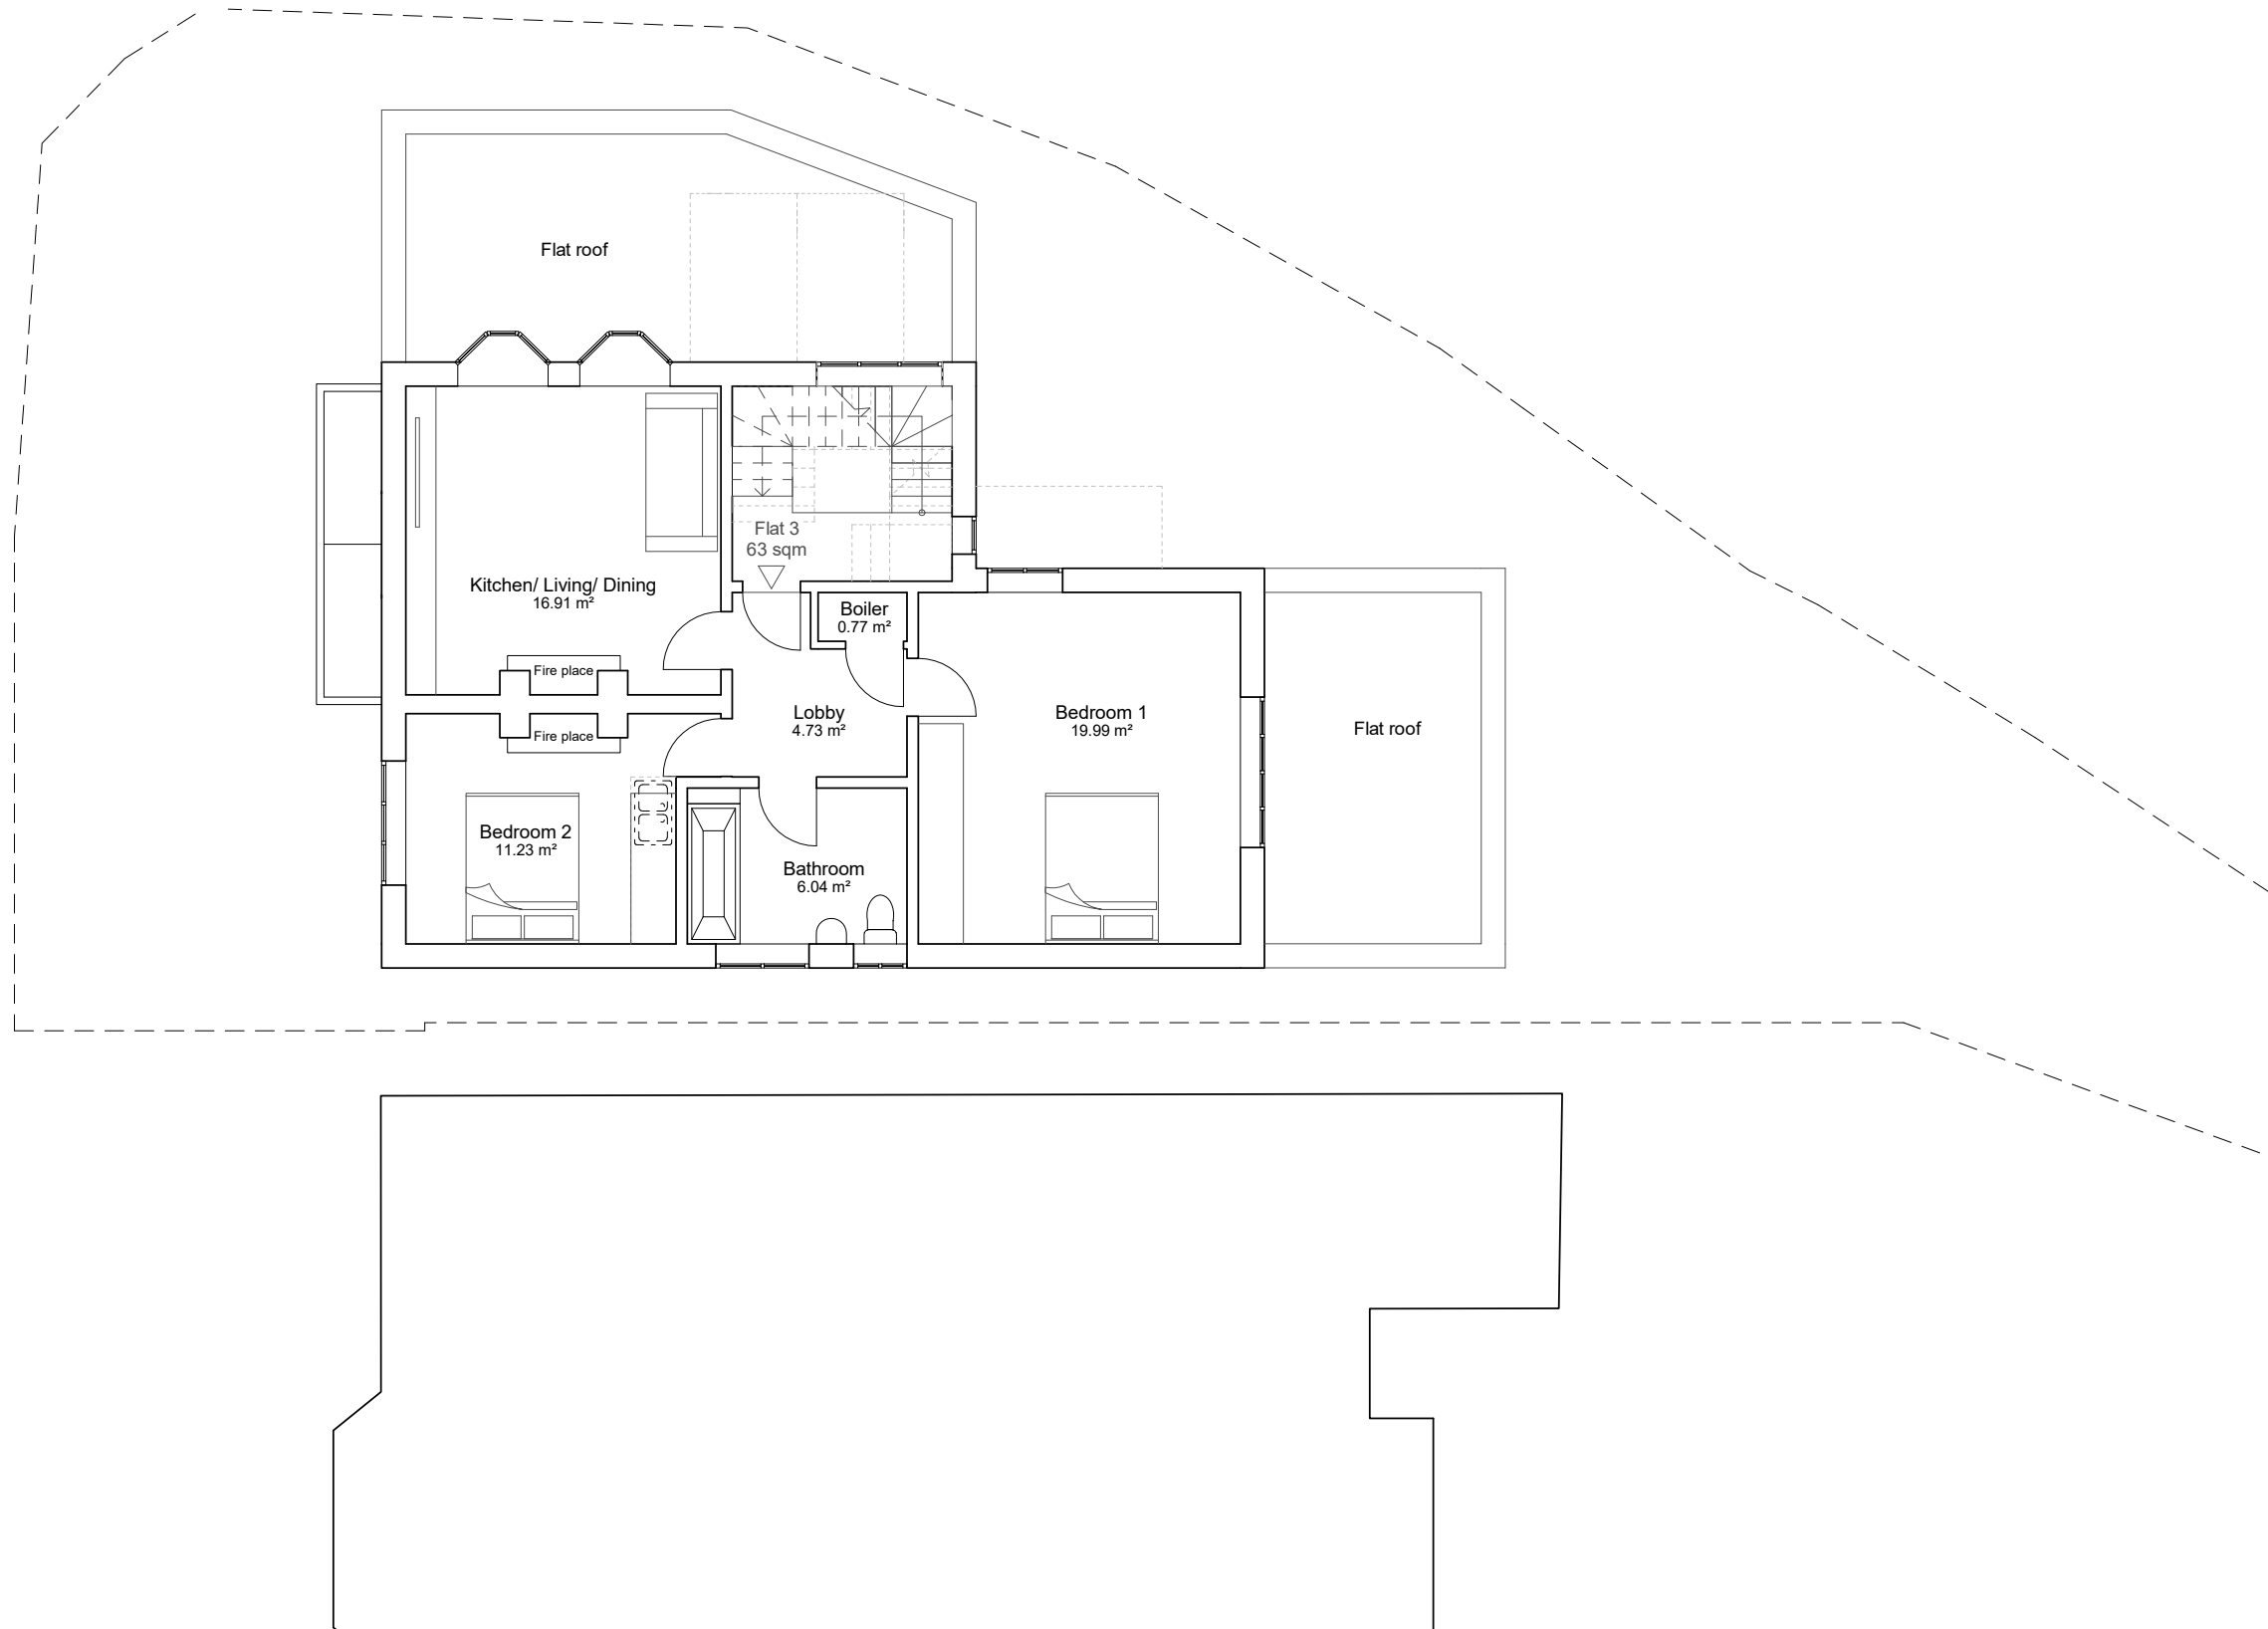


no. drawn date scale status title client project
 m | 0 1 2 3 4 5 ALL DIMENSIONS TO BE CHECKED ON SITE
 © ALL COPYRIGHTS RESERVED


spaceAgent 
 Architects and Designers mail@spaceagent.com
 London-Heidelberg-Barcelona-Brussels spaceagent.com
 spaceAgent Architects Limited is a RIBA Chartered Practice

Residential extension / conversion
2 Templars Avenue
London NW11 OPD

Dmitry Ivanov
London

Proposed First Floor Plan

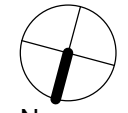planning only	
 N	1:100 @A3
	1:50 @A1
	29/11/16
	mhamm
TEM_P03d2	

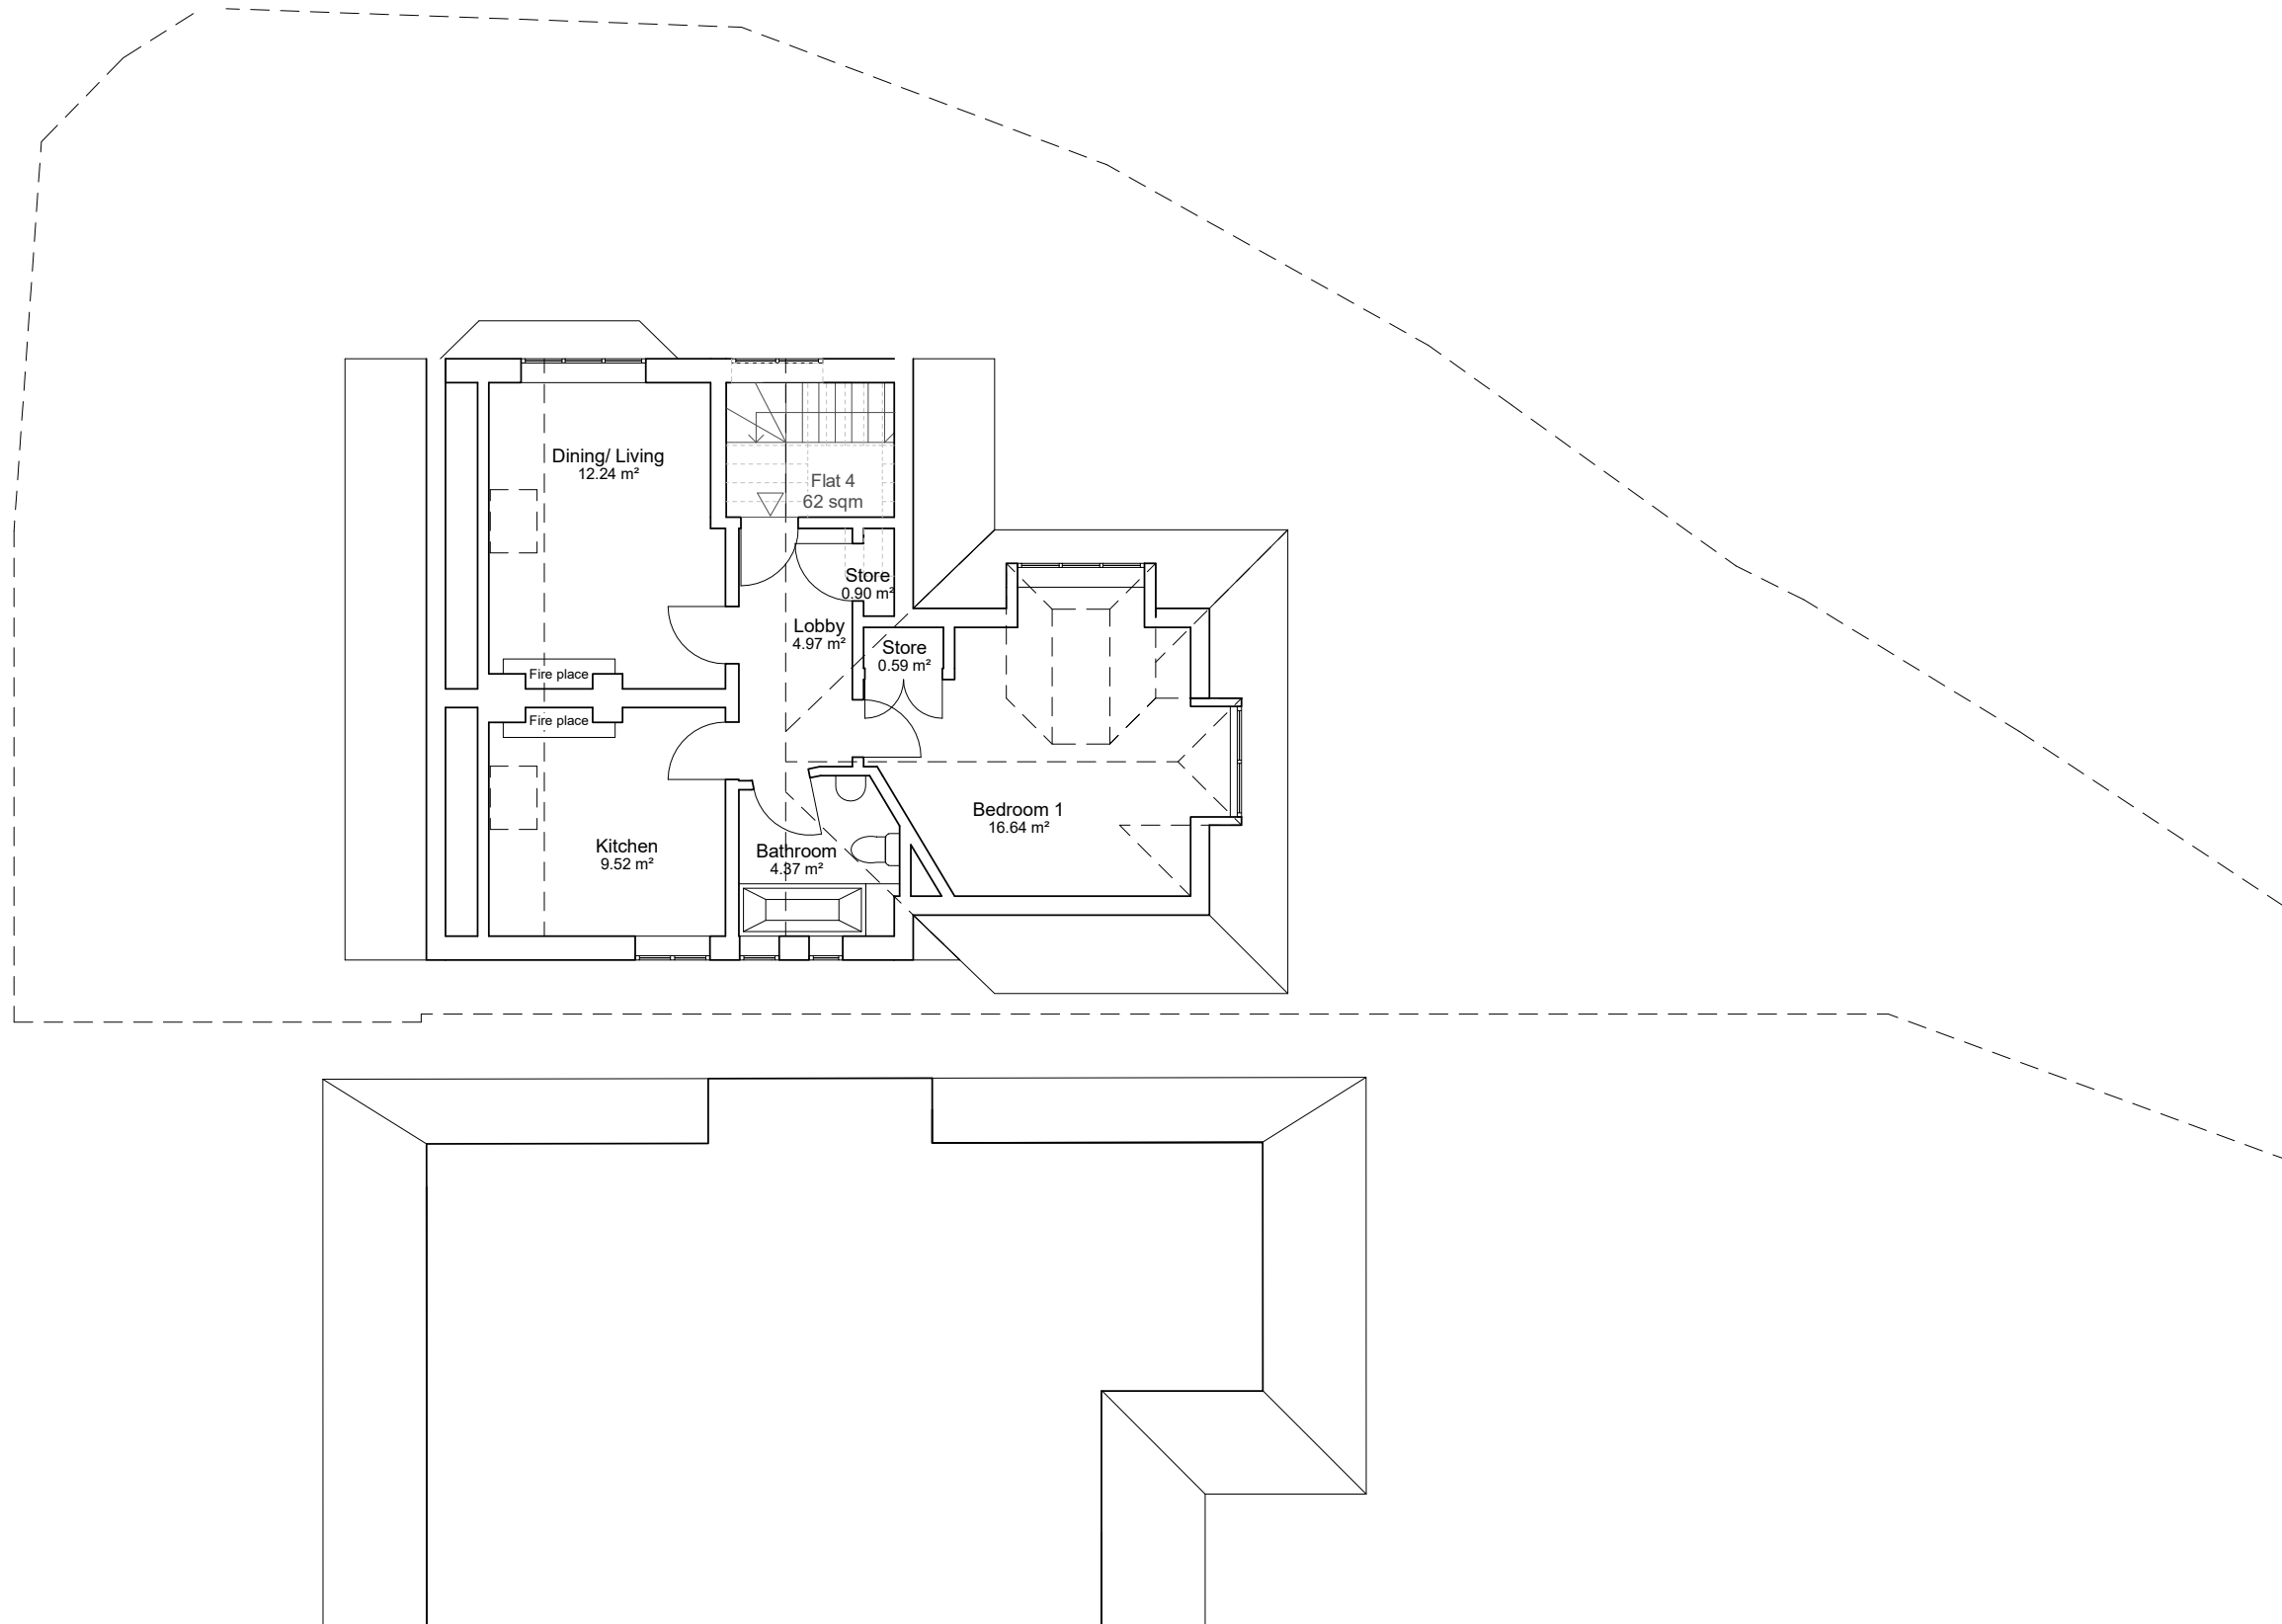

no. drawn date scale status title client project
 m 0 1 2 3 4 5 ALL DIMENSIONS TO BE CHECKED ON SITE
 © ALL COPYRIGHTS RESERVED

spaceAgent 


Architects and Designers mail@spaceagent.com
 London-Heidelberg-Barcelona-Brussels spaceagent.com
 spaceAgent Architects Limited is a RIBA Chartered Practice

Residential extension / conversion
2 Templars Avenue
London NW11 OPD

Dmitry Ivanov
London


Proposed Second Floor Plan

planning only

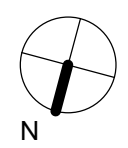

1:100 @A3
1:50 @A1
29/11/16
mhamm

TEM_P04d2

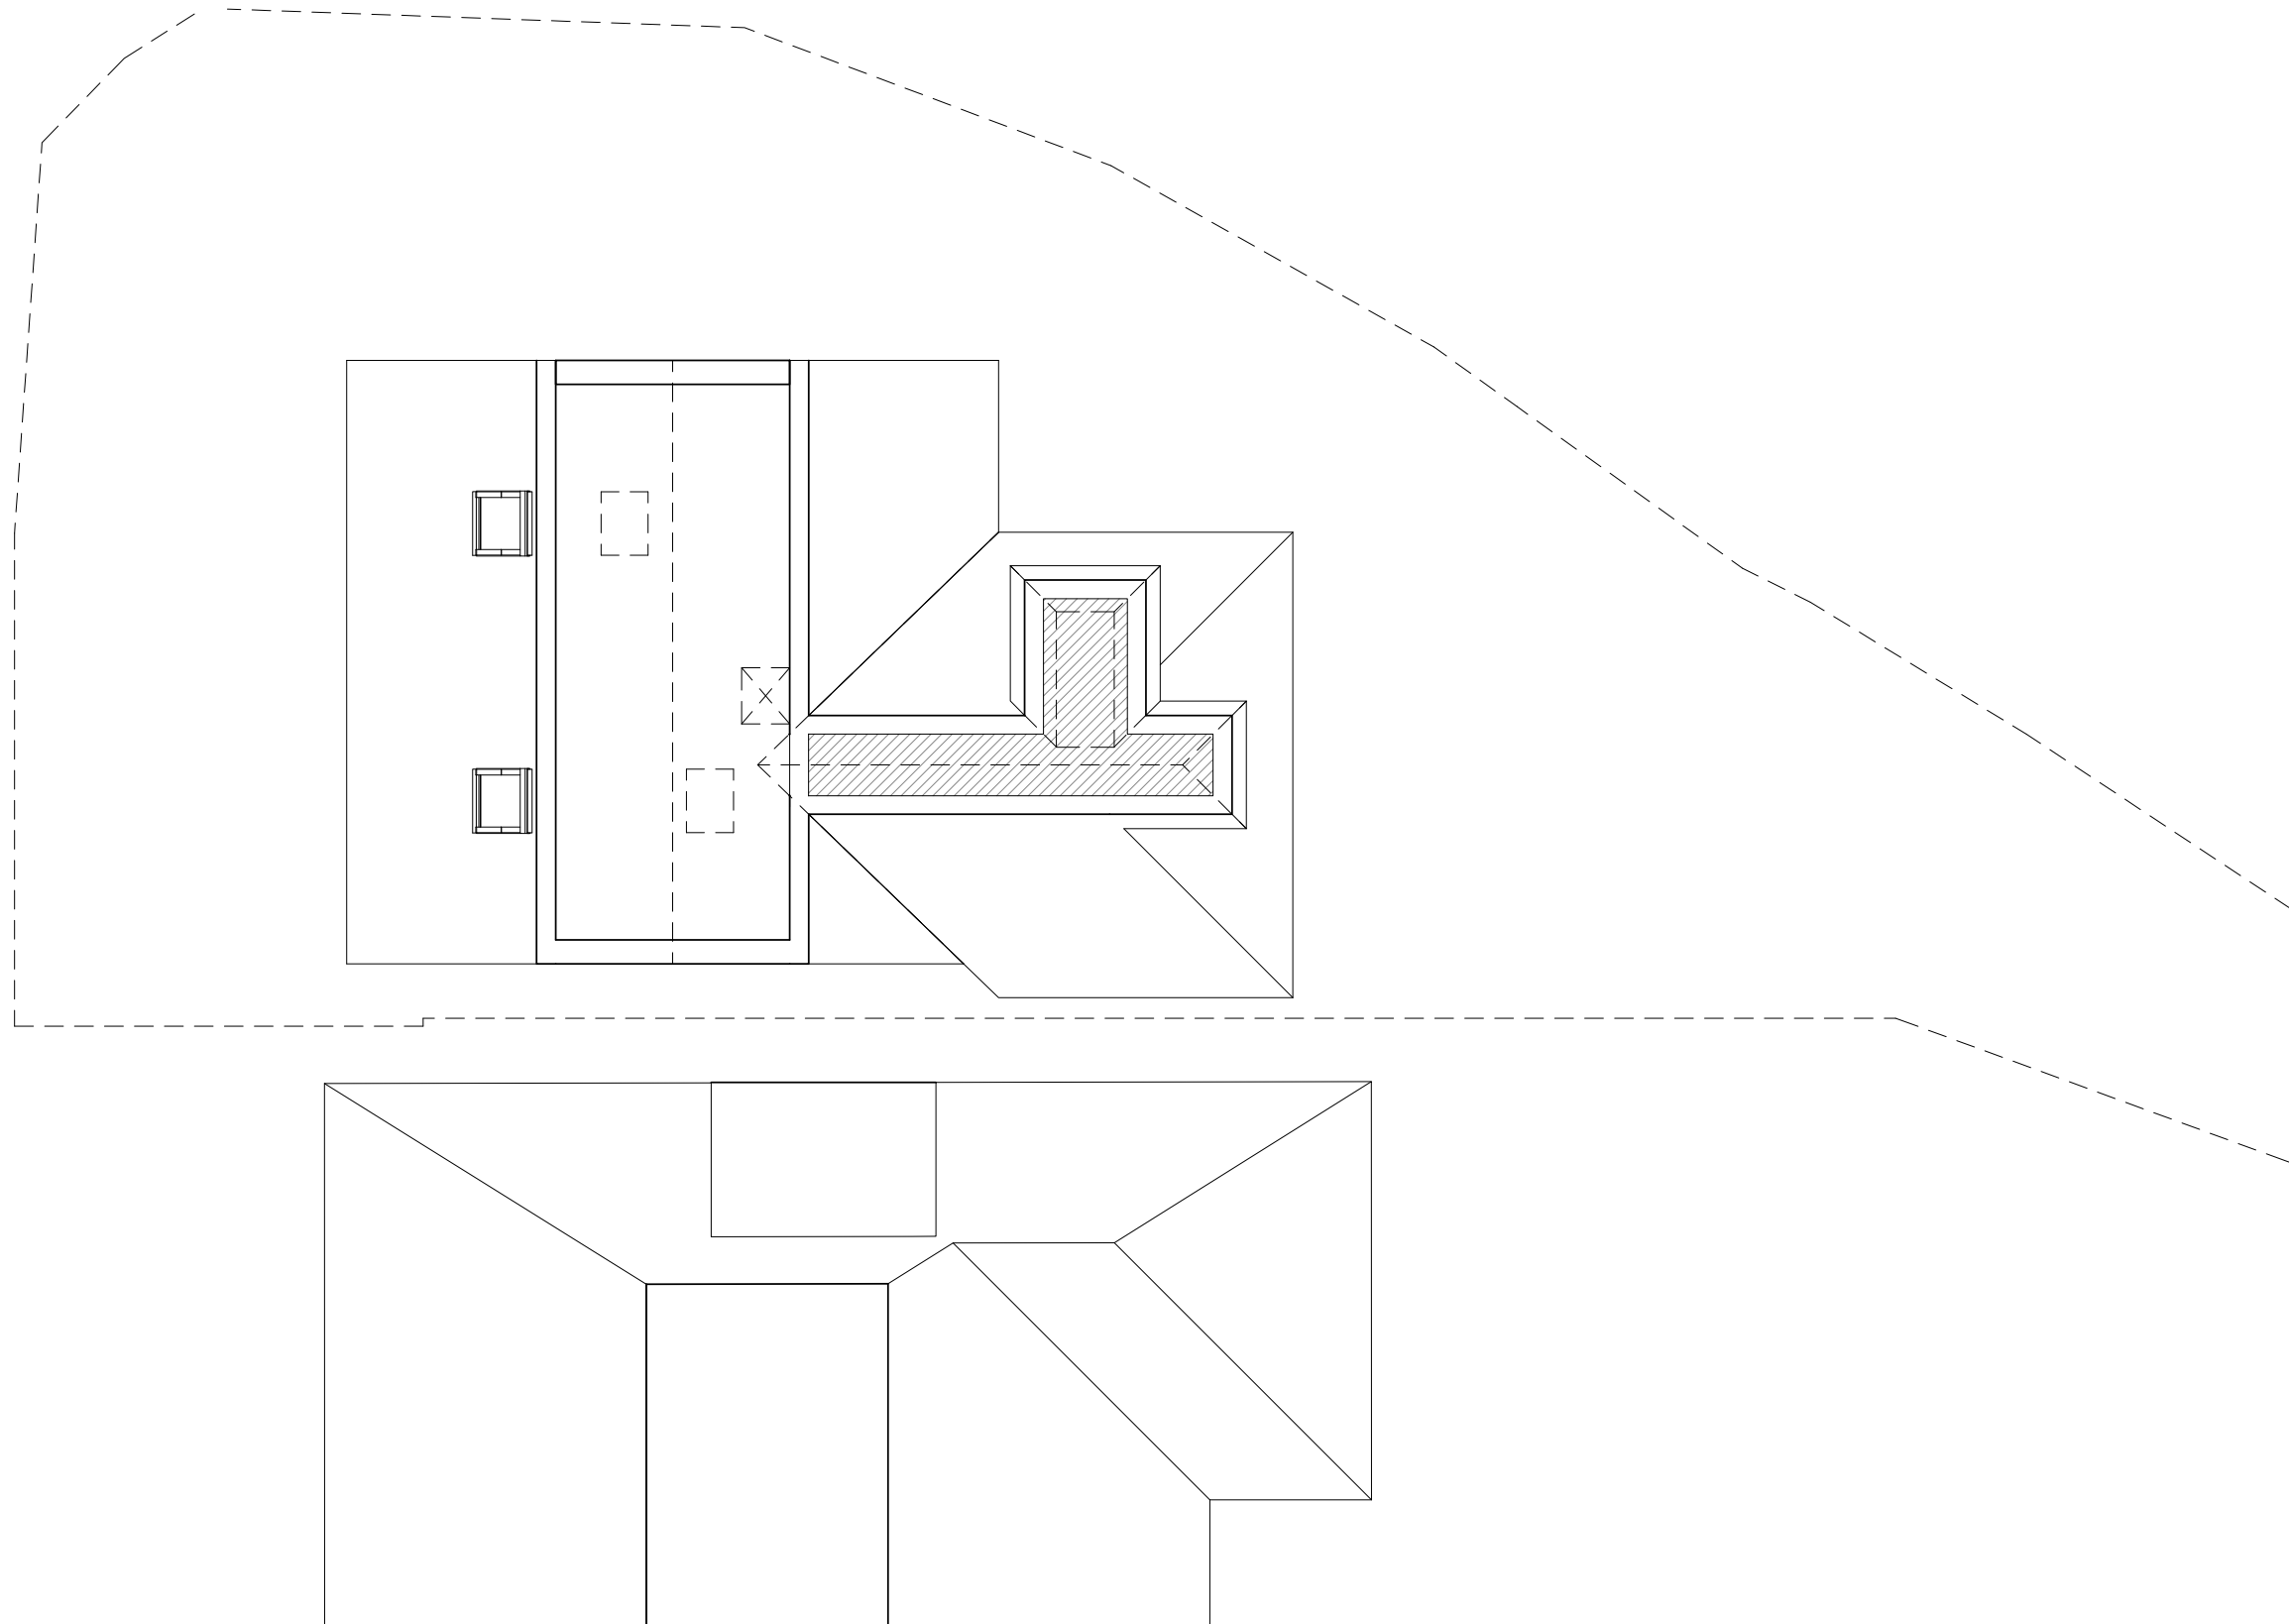

no. draw date scale status title client project
 m 0 1 2 3 4 5 ALL DIMENSIONS TO BE CHECKED ON SITE © ALL COPYRIGHTS RESERVED

spaceAgent 

Architects and Designers mail@spaceagent.com
 London-Heidelberg-Barcelona-Brussels spaceagent.com
 spaceAgent Architects Limited is a RIBA Chartered Practice


Residential extension / conversion
2 Templars Avenue
London NW11 OPD

Dmitry Ivanov

London

Proposed Loft Floor Plan

planning only

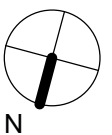


1:100 @A3

1:50 @A1

29/11/16

mhamm

TEM_P05d2

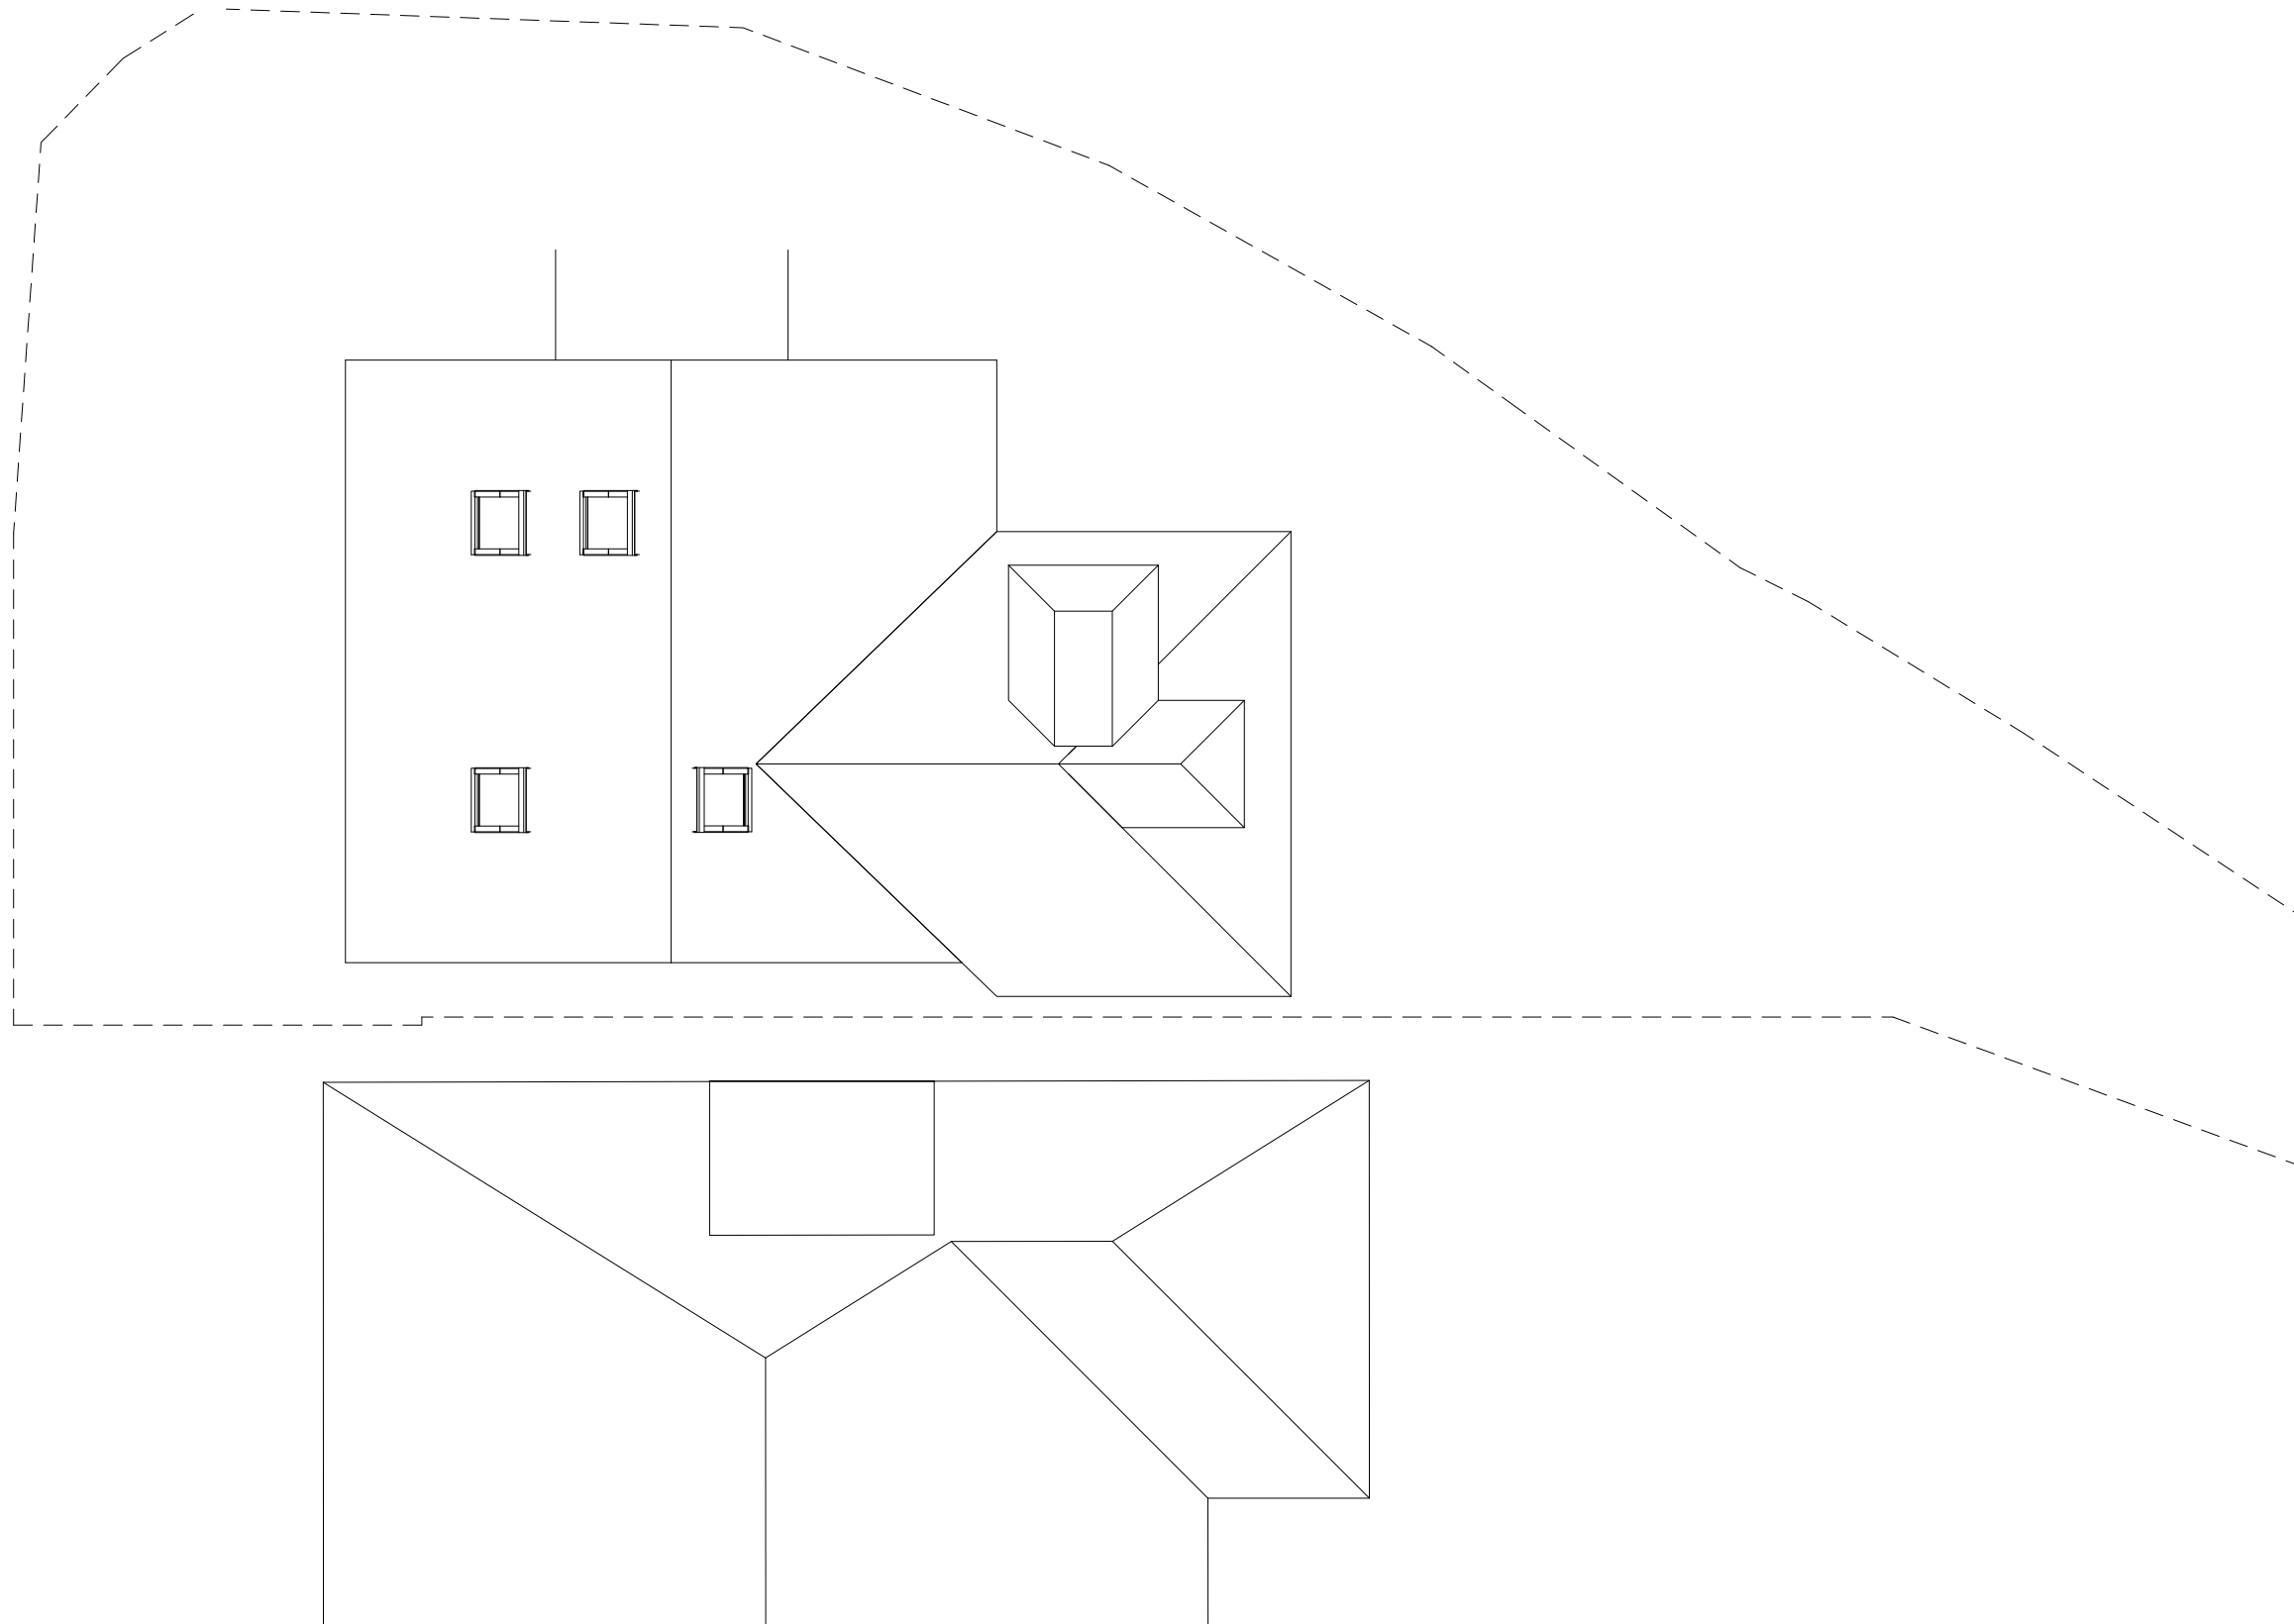

no. draw date scale status title client project
 m | 0 1 2 3 4 5 ALL DIMENSIONS TO BE CHECKED ON SITE © ALL COPYRIGHTS RESERVED


spaceAgent 
 Architects and Designers mail@spaceagent.com
 London-Heidelberg-Barcelona-Brussels spaceagent.com
 spaceAgent Architects Limited is a RIBA Chartered Practice

Residential extension / conversion
2 Templars Avenue
London NW11 OPD

Dmitry Ivanov
London

Proposed Roof Plan

planning only

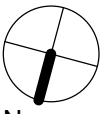 N	1:100 @A3
	1:50 @A1
	29/11/16
mhamm	

TEM_P06d2



no. drawn date scale status title client project
 m | 0 1 2 3 4 5
 ALL DIMENSIONS TO BE CHECKED ON SITE
 © ALL COPYRIGHTS RESERVED

spaceAgent 
 Architects and Designers mail@spaceagent.com
 London-Heidelberg-Barcelona-Brussels spaceagent.com
 spaceAgent Architects Limited is a RIBA Chartered Practice

Residential extension / conversion
2 Templars Avenue
London NW11 OPD

Dmitry Ivanov
London

Proposed Front Elevation

planning only	
	1:100 @A3 1:50 @A1
	29/11/16
	mhamm
TEM_P07d2	



no. drawn date scale status title client project © ALL COPYRIGHTS RESERVED m | 0 1 2 3 4 5 ALL DIMENSIONS TO BE CHECKED ON SITE

spaceAgent 

Architects and Designers mail@spaceagent.com
 London-Heidelberg-Barcelona-Brussels spaceagent.com
 spaceAgent Architects Limited is a RIBA Chartered Practice

Residential extension / conversion
2 Templars Avenue
London NW11 0PD

Dmitry Ivanov

London

Proposed Rear Elevation

planning only

1:100 @A3

1:50 @A1

29/11/16

mhamm

TEM_P08d2



no. draw date scale status title client project
 m 0 1 2 3 4 5
 ALL DIMENSIONS TO BE CHECKED ON SITE
 © ALL COPYRIGHTS RESERVED

spaceAgent 
 Architects and Designers mail@spaceagent.com
 London-Heidelberg-Barcelona-Brussels spaceagent.com
 spaceAgent Architects Limited is a RIBA Chartered Practice

Residential extension / conversion
2 Templars Avenue
London NW11 OPD

Dmitry Ivanov
London

Proposed Side Elevation
(Building Entrance)

planning only	
	1:100 @A3 1:50 @A1
	29/11/16
	mhamm
TEM_P09d2	



no. draw date scale status title client project
 m | 0 1 2 3 4 5
 ALL DIMENSIONS TO BE CHECKED ON SITE
 © ALL COPYRIGHTS RESERVED


spaceAgent 
 Architects and Designers mail@spaceagent.com
 London-Heidelberg-Barcelona-Brussels spaceagent.com
 spaceAgent Architects Limited is a RIBA Chartered Practice

Residential extension / conversion
2 Templars Avenue
London NW11 OPD

Dmitry Ivanov
London

Proposed Side Elevation

planning only	
	1:100 @A3 1:50 @A1
	29/11/16
	mhamm
TEM_P10d2	

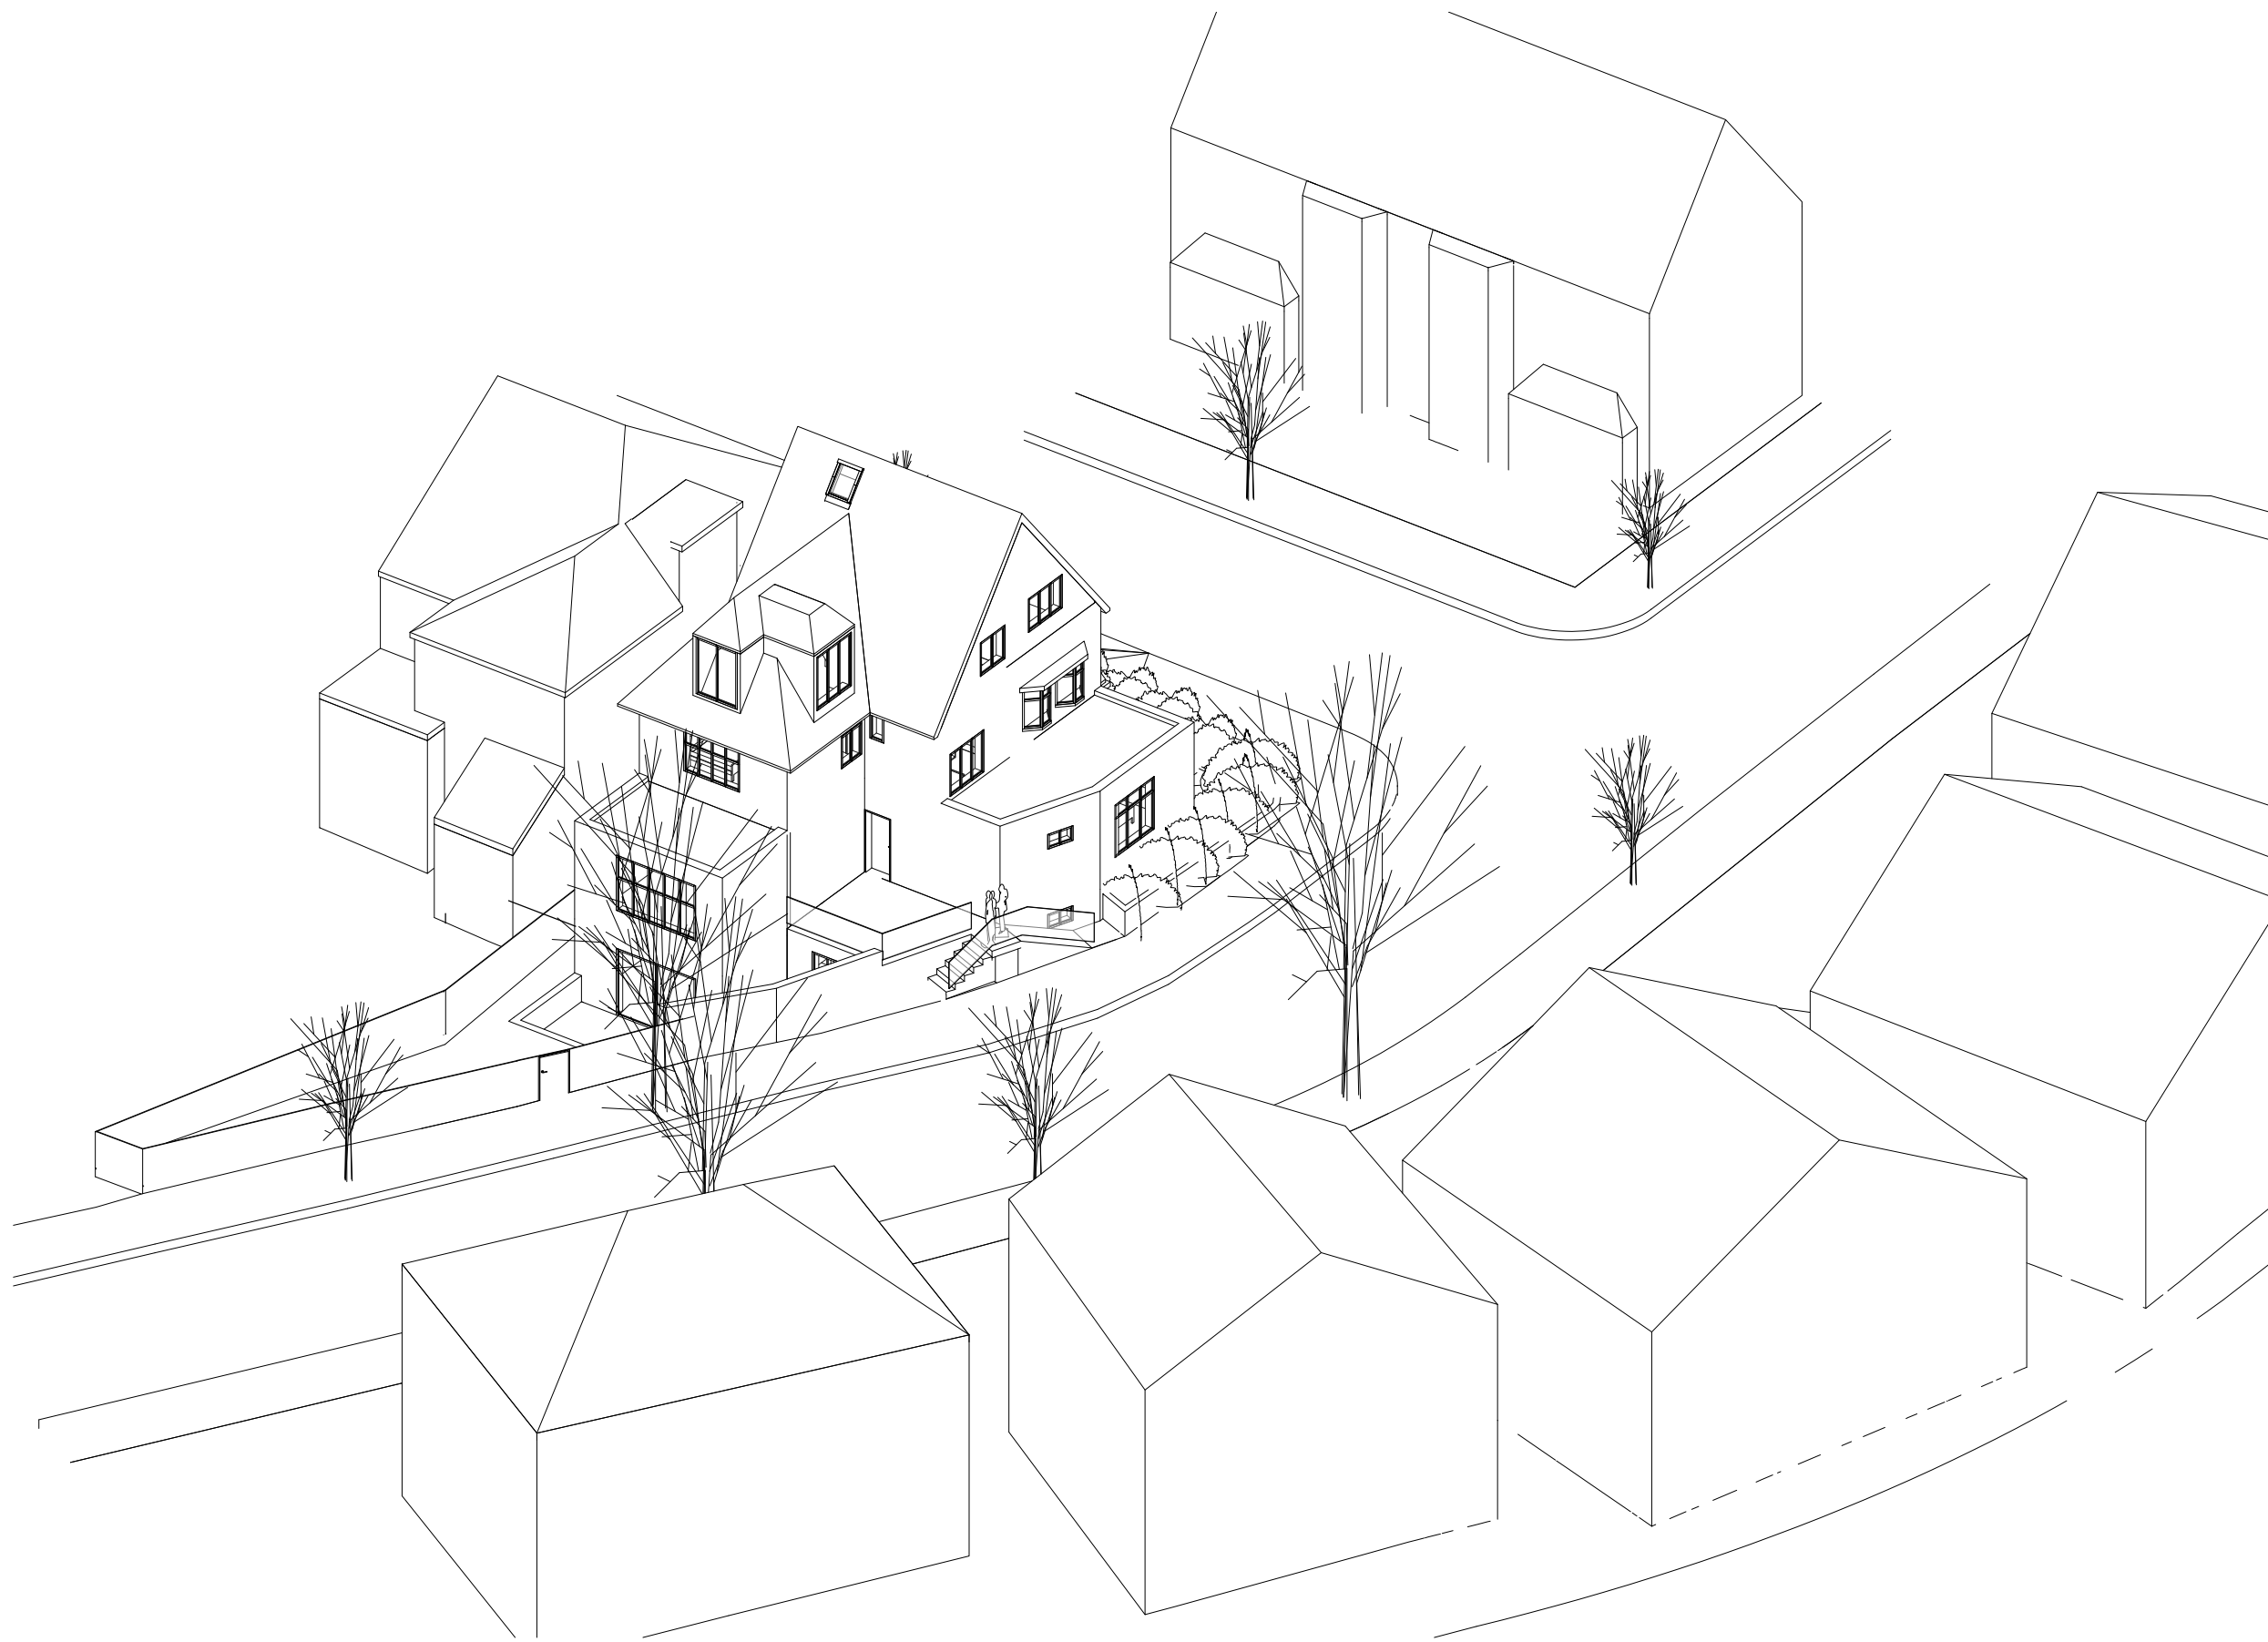

no. drawn date scale status title client project
 m | 0 1 2 3 4 5
 ALL DIMENSIONS TO BE CHECKED ON SITE
 © ALL COPYRIGHTS RESERVED


spaceAgent 
 Architects and Designers mail@spaceagent.com
 London-Heidelberg-Barcelona-Brussels spaceagent.com
 spaceAgent Architects Limited is a RIBA Chartered Practice

Residential extension / conversion
2 Templars Avenue
London NW11 OPD

Dmitry Ivanov
London

Proposed 3D View

planning only	
	1:100 @A3
	1:50 @A1
	29/11/16
	mhamm
TEM_P12d2	

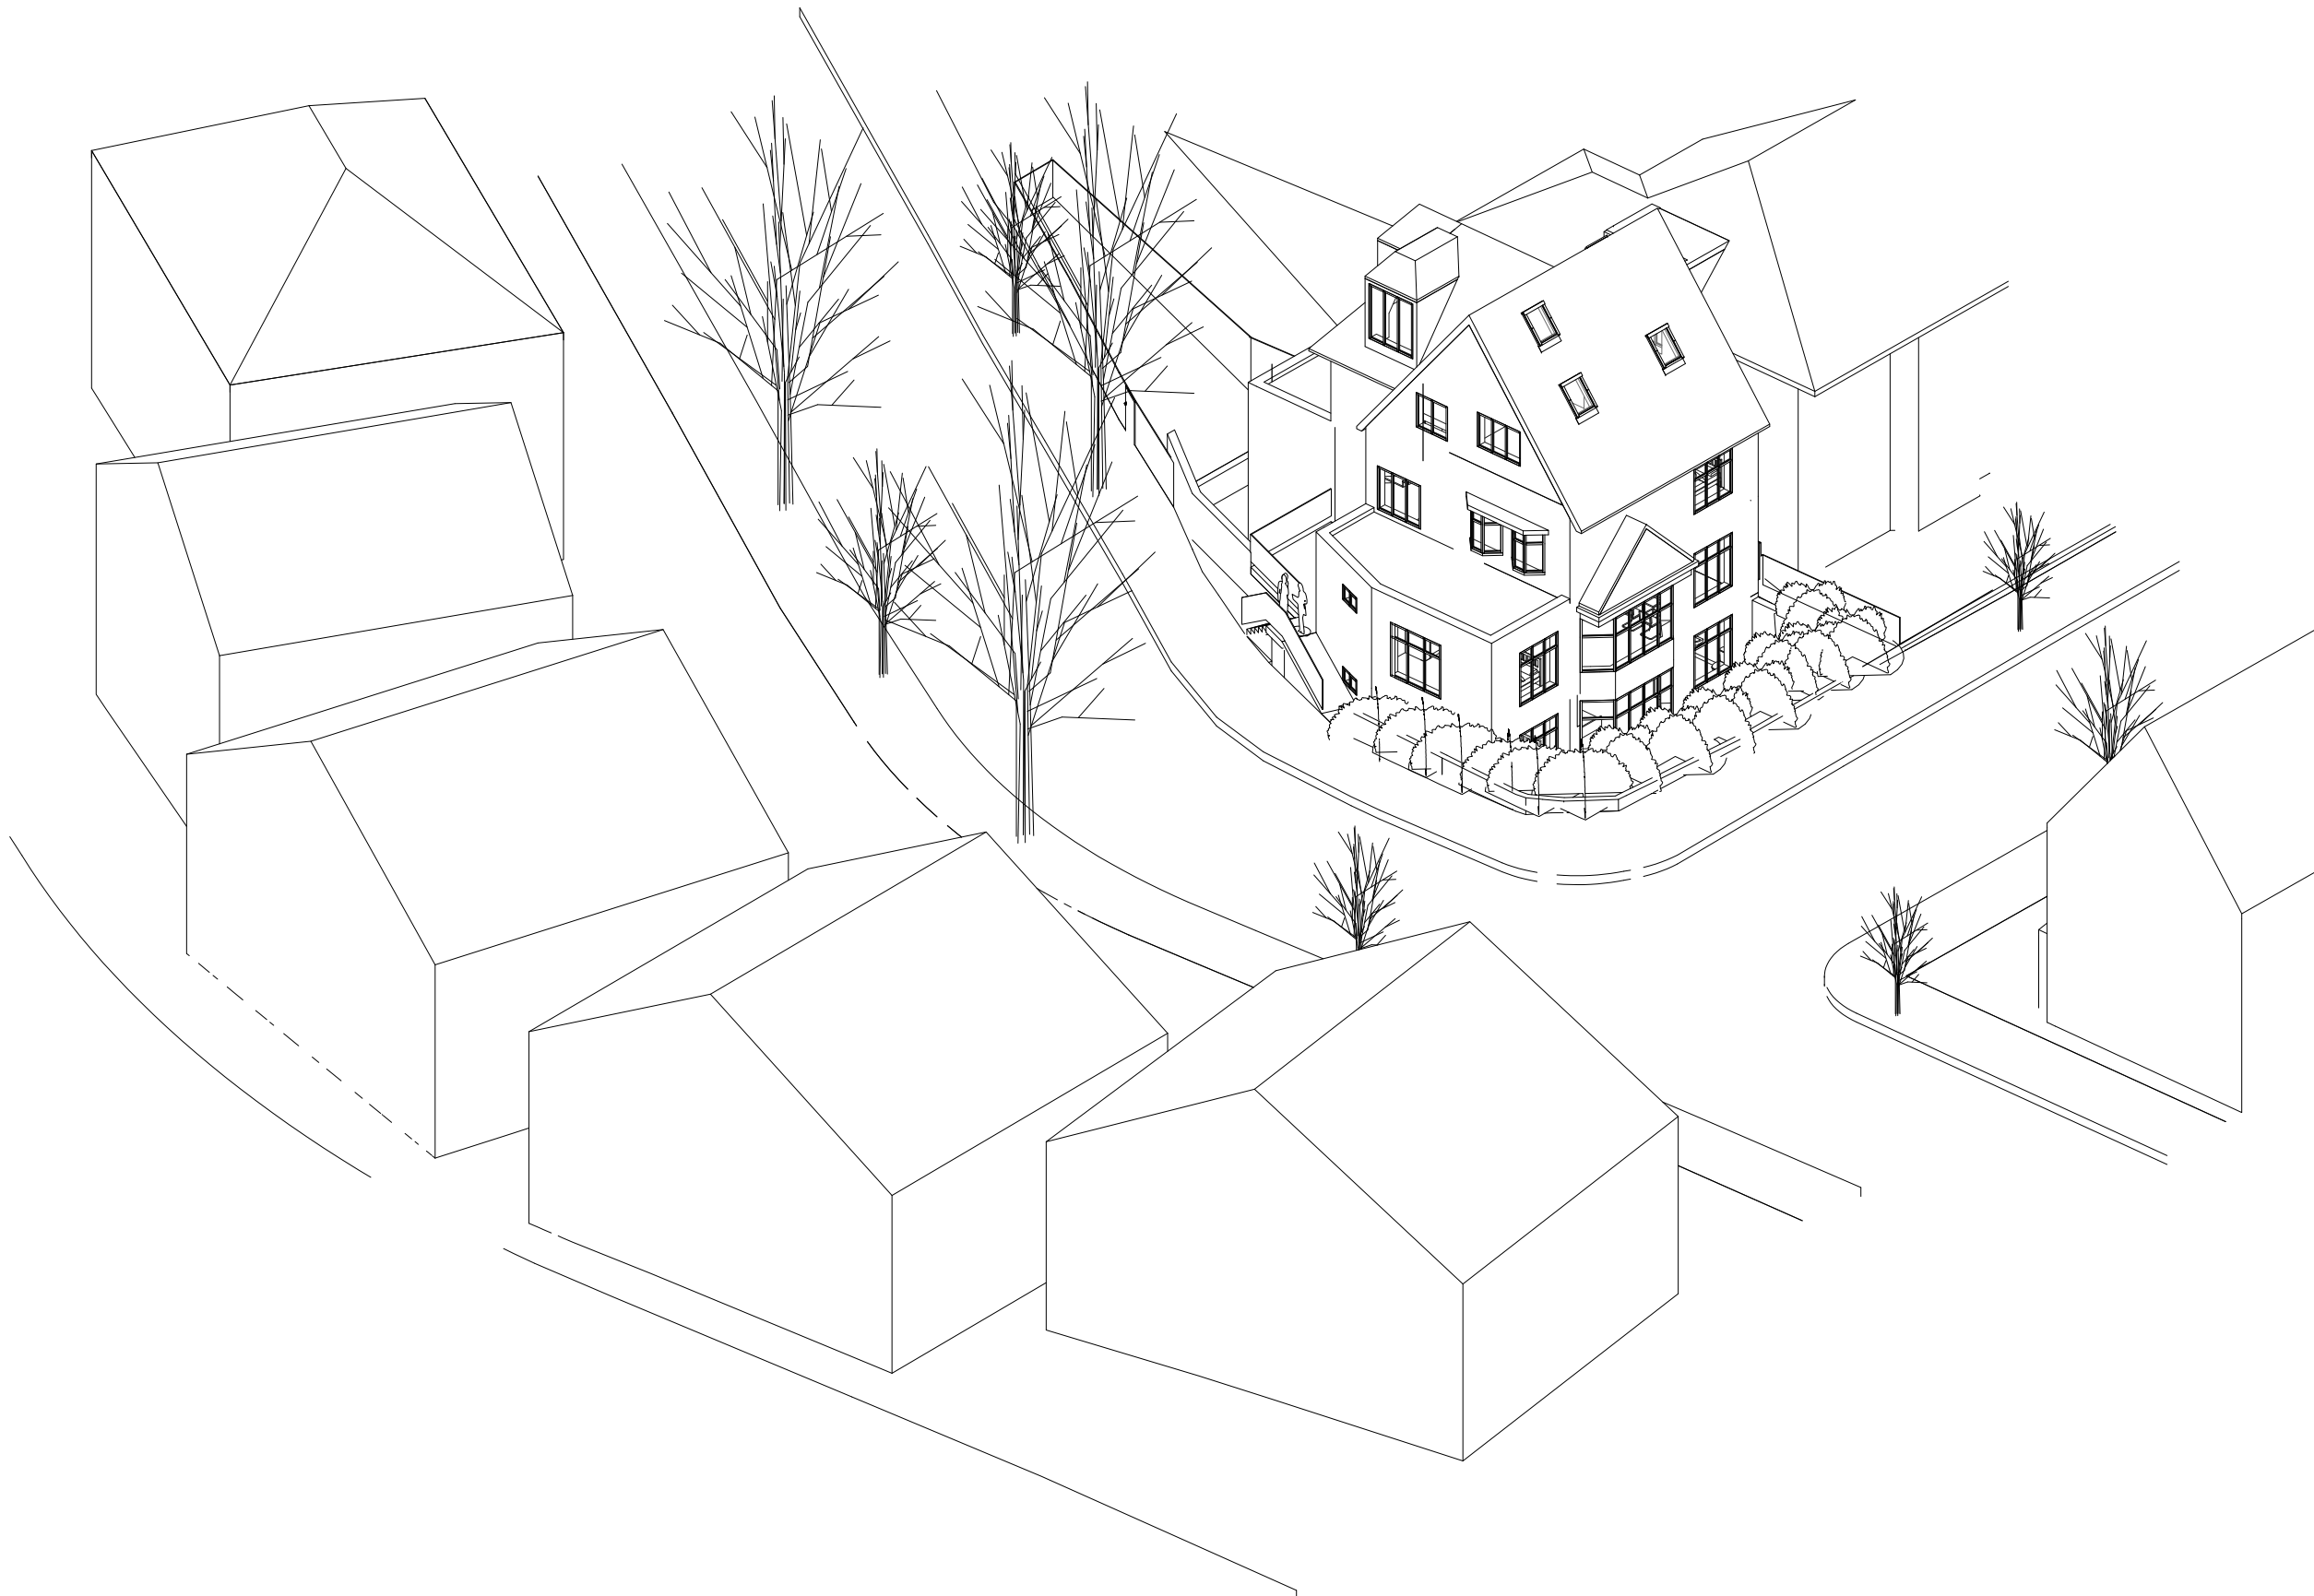

no. draw date scale status title client project
 m 0 1 2 3 4 5
 ALL DIMENSIONS TO BE CHECKED ON SITE
 © ALL COPYRIGHTS RESERVED

spaceAgent 

Architects and Designers mail@spaceagent.com
 London-Heidelberg-Barcelona-Brussels spaceagent.com
 spaceAgent Architects Limited is a RIBA Chartered Practice

Residential extension / conversion
2 Templars Avenue
London NW11 OPD

Dmitry Ivanov
London

Proposed 3D View

planning only


1:100 @A3

1:50 @A1

28/11/16

mhamm

TEM_P13b2

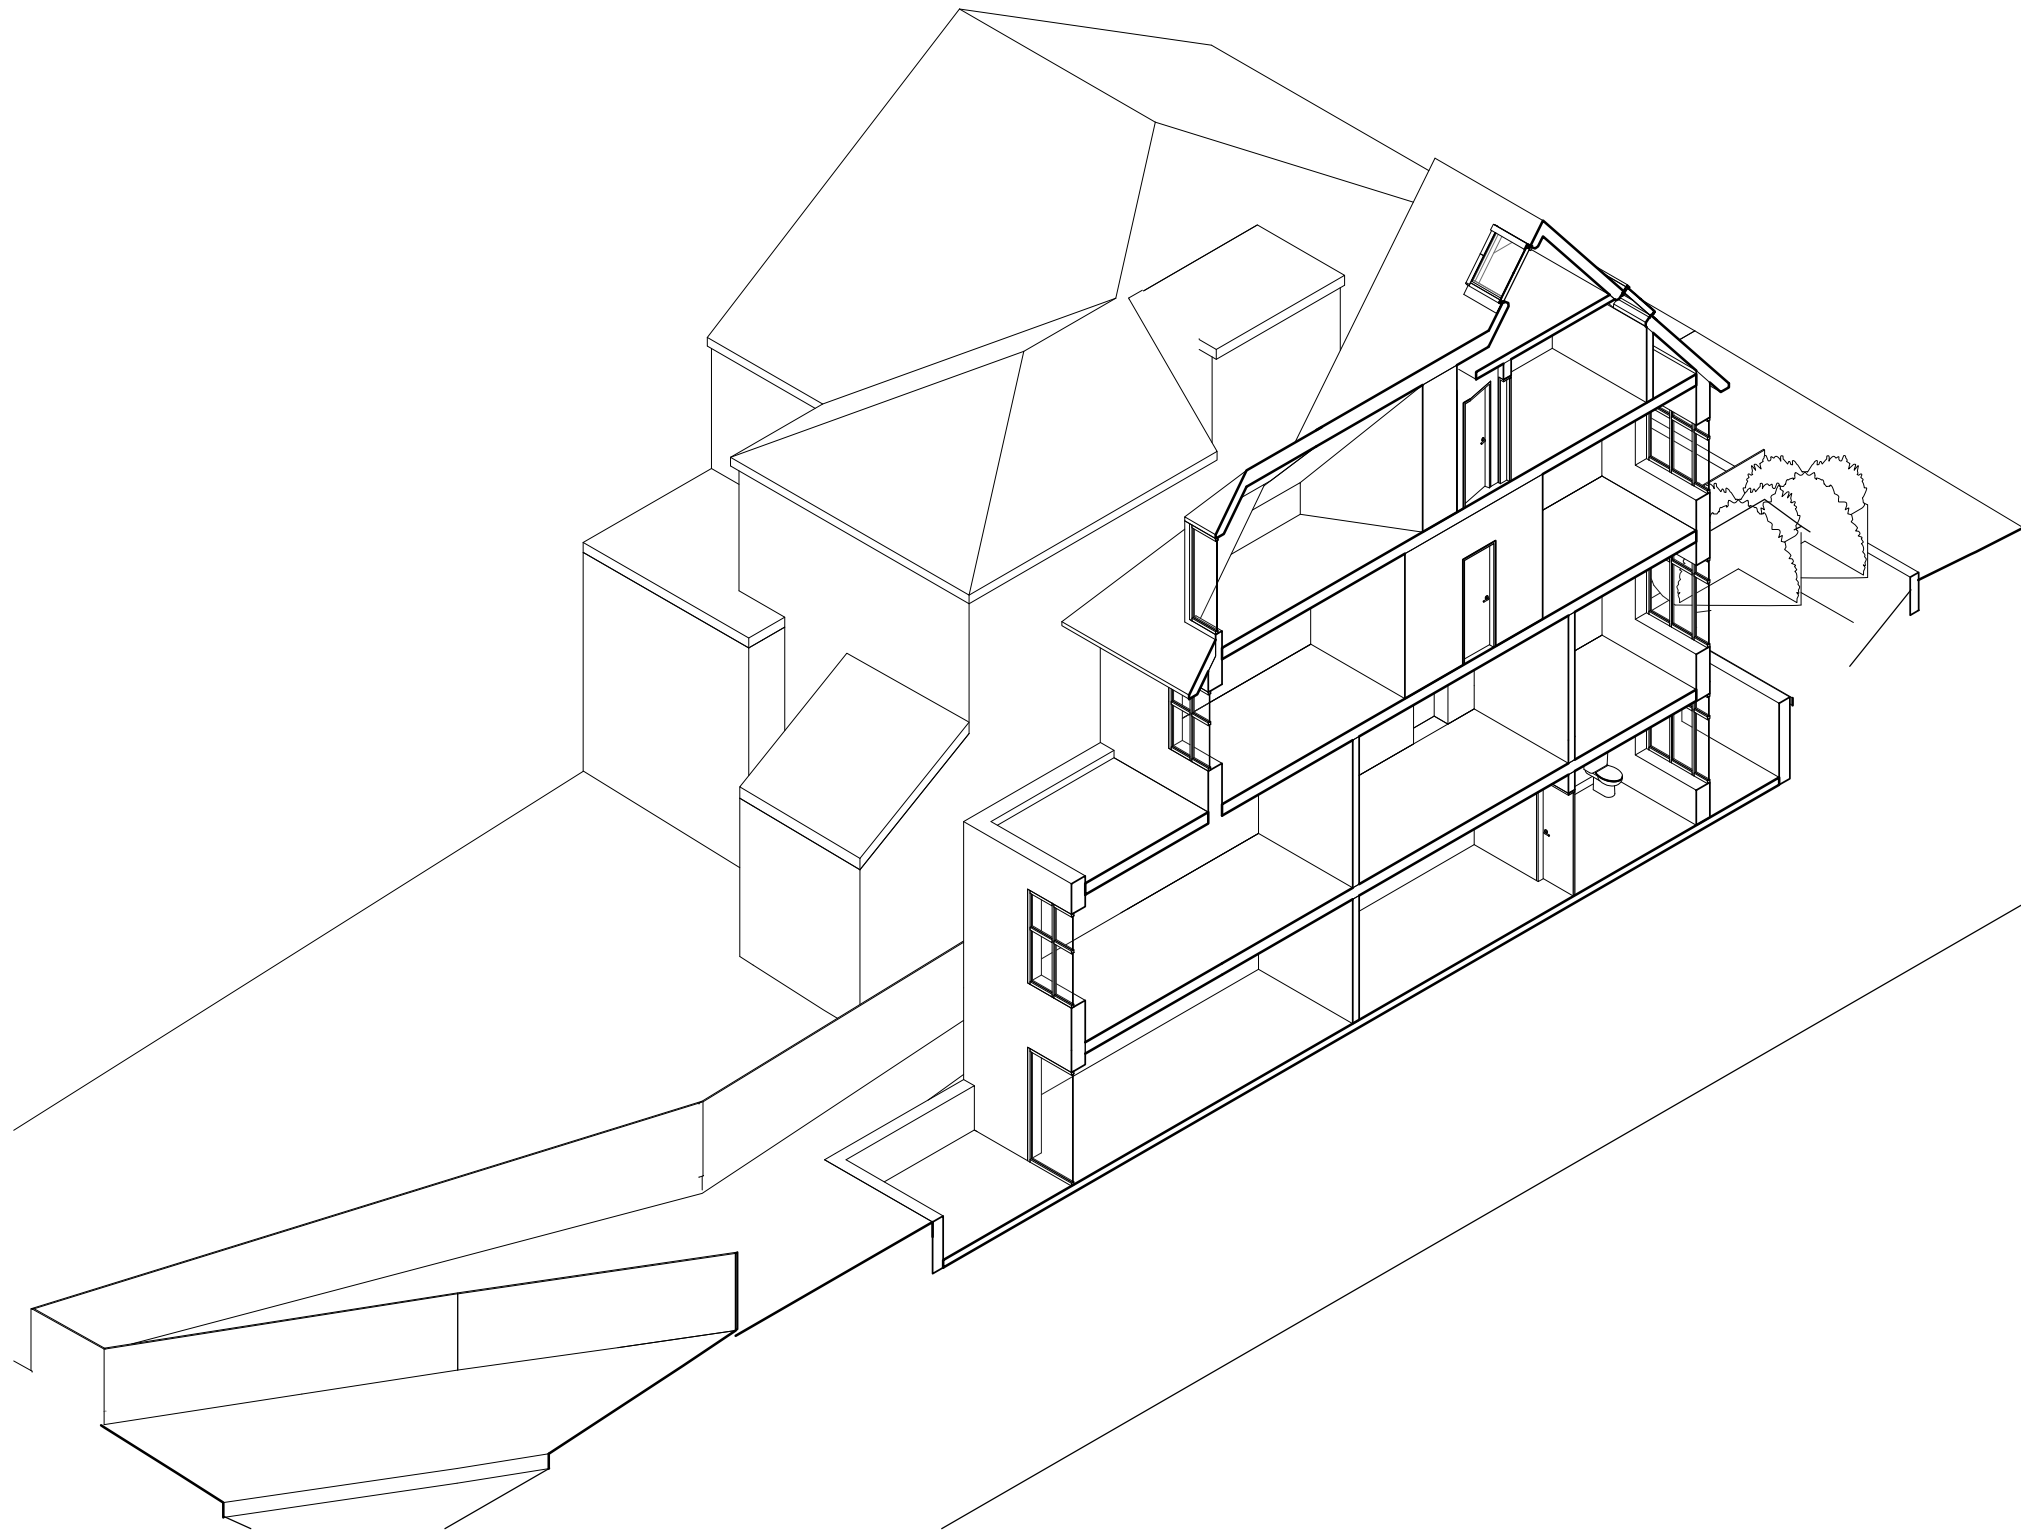

no. drawn date scale status title client project
 m | 0 1 2 3 4 5
 ALL DIMENSIONS TO BE CHECKED ON SITE
 © ALL COPYRIGHTS RESERVED

spaceAgent 

Architects and Designers mail@spaceagent.com
 London-Heidelberg-Barcelona-Brussels spaceagent.com
 spaceAgent Architects Limited is a RIBA Chartered Practice

project
 Residential extension / conversion
 2 Templars Avenue
 London NW11 OPD

client
 Dmitry Ivanov

London

title
 Proposed 3D view Cut B

planning only

1:100 @A3

1:50 @A1

29/11/16

mhamm

TEM_P17d2