

LOWER GROUND FLOOR

no. drawn date scale status title client project © ALL COPYRIGHTS RESERVED m 0 1 2 3 4 5 ALL DIMENSIONS TO BE CHECKED ON SITE

spaceAgent

Architects and Designers mail@spaceagent.com
 London-Heidelberg-Barcelona-Brussels spaceagent.com
 spaceAgent Architects Ltd is a RIBA Chartered Practice



project Extension of family home
 96 Hillfield Road
 London NW6 1QA

client Dr Papadakis / Dr Kaur-Papadakis
 96 Hillfield Road
 London NW6 1QA

title Lower ground floor plan (garden level)
 as existing

only planning	
	1:100 @A3 1:50 @A1
	27.9.2017
	mhamm

HFR_E01b

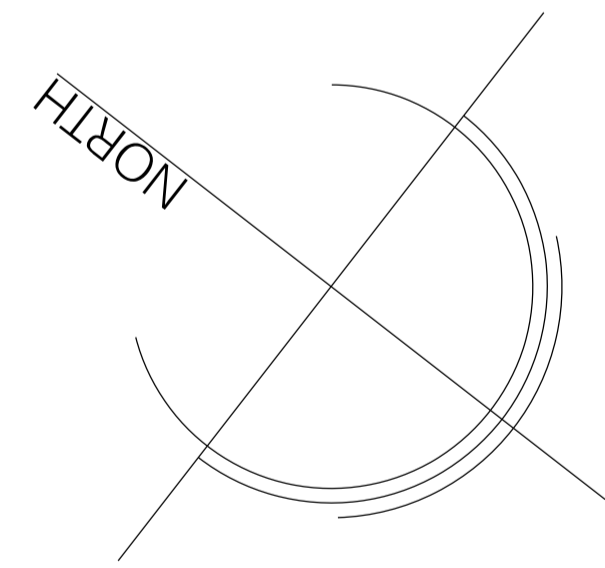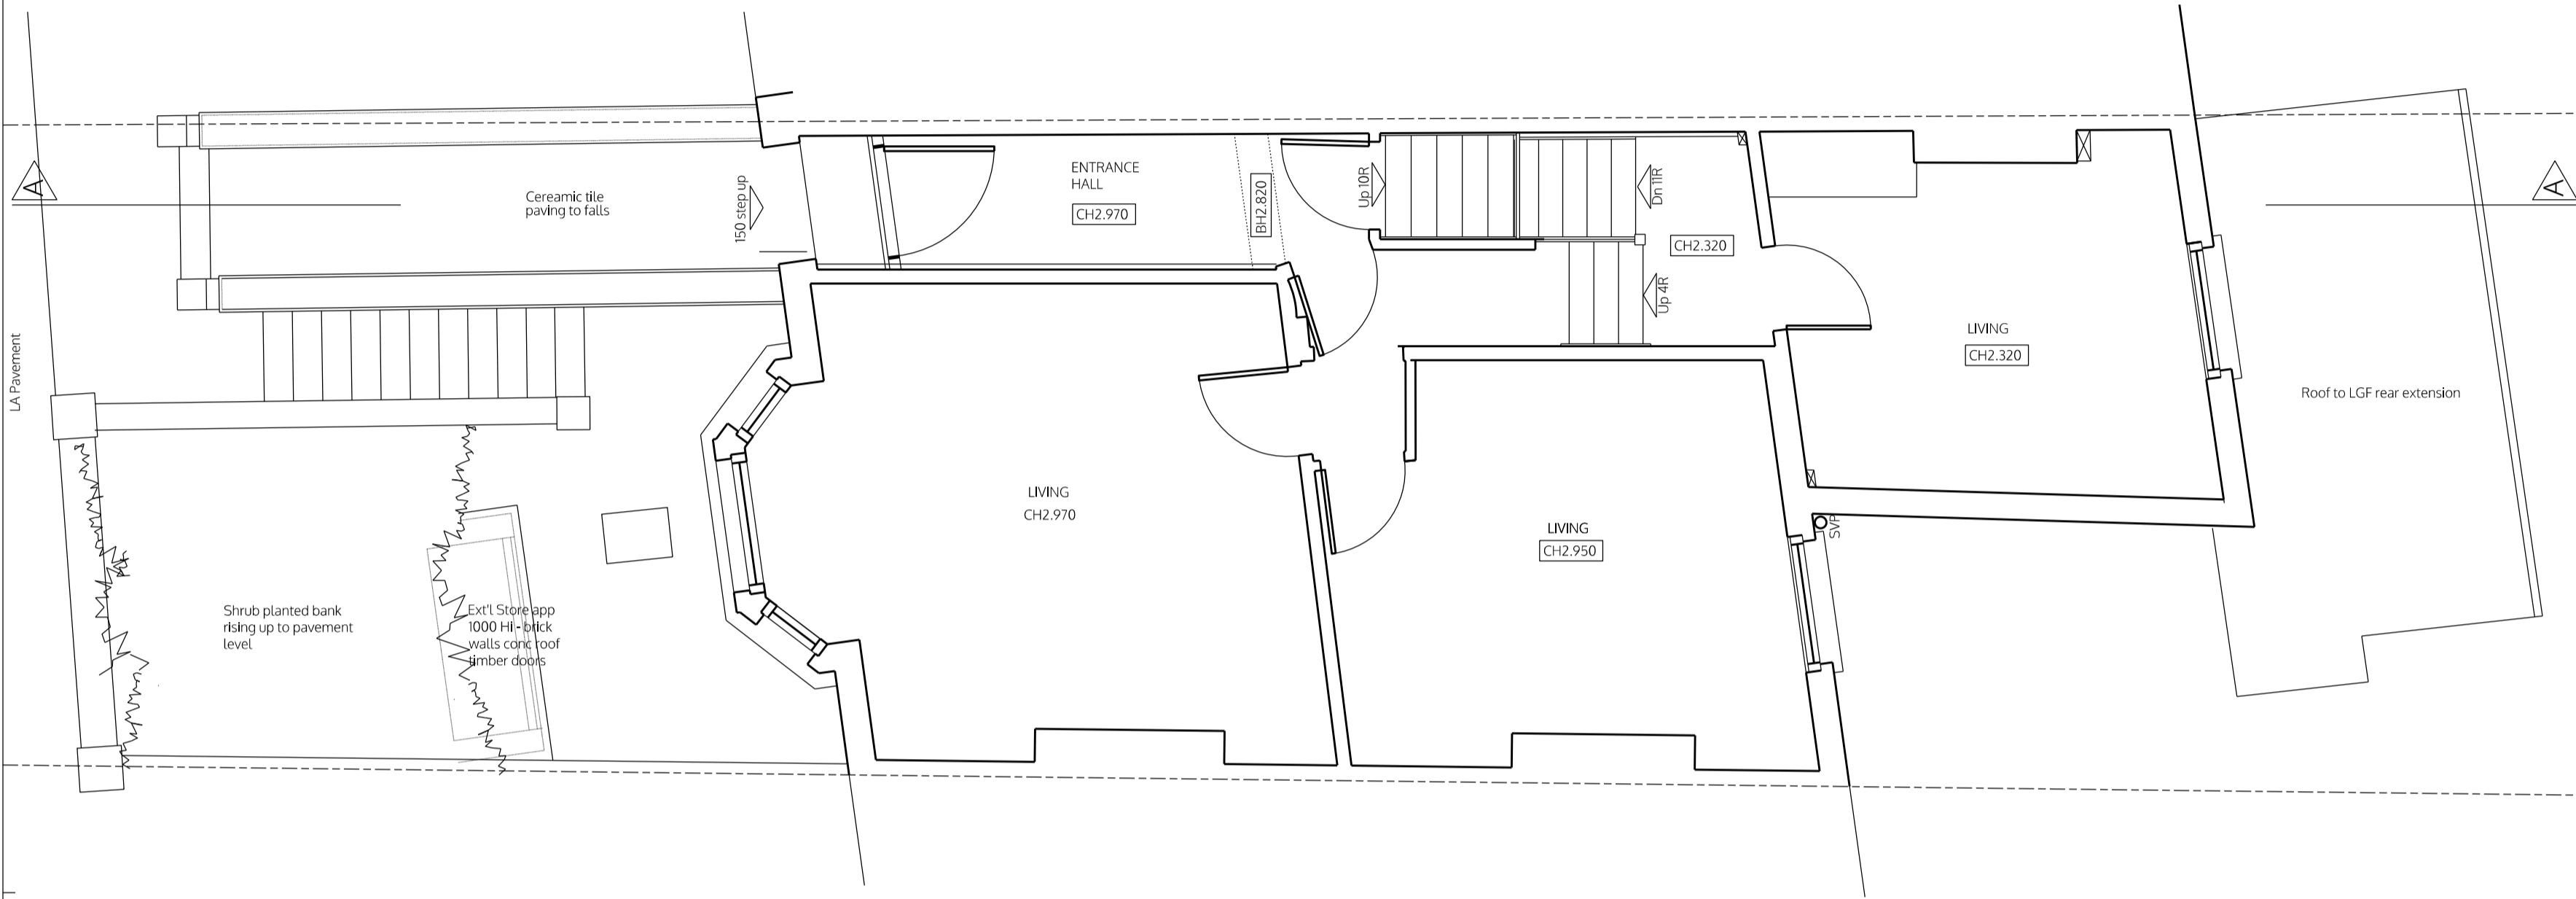

GROUND FLOOR

no. drawn date scale status title client project © ALL COPYRIGHTS RESERVED m 0 1 2 3 4 5 ALL DIMENSIONS TO BE CHECKED ON SITE

spaceAgent

Architects and Designers mail@spaceagent.com
 London-Heidelberg-Barcelona-Brussels spaceagent.com
 spaceAgent Architects Ltd is a RIBA Chartered Practice

project Extension of family home
 96 Hillfield Road
 London NW6 1QA

client Dr Papadakis / Dr Kaur-Papadakis
 96 Hillfield Road
 London NW6 1QA

title Ground floor plan
 as existing

only planning	
	1:100 @A3 1:50 @A1
	27.9.2017
	mhamm
HFR_E02b	

no. drawn date scale status title client project copyright reserved m 0 1 2 3 4 5 ALL DIMENSIONS TO BE CHECKED ON SITE

spaceAgent

Architects and Designers mail@spaceagent.com
 London-Heidelberg-Barcelona-Brussels spaceagent.com
 spaceAgent Architects Ltd is a RIBA Chartered Practice



project Extension of family home
 96 Hillfield Road
 London NW6 1QA

client Dr Papadakis / Dr Kaur-Papadakis
 96 Hillfield Road
 London NW6 1QA

title First floor plan
 as existing

only planning	
	1:100 @A3 1:50 @A1
	27.9.2017
	mhamm

HFR_E03b

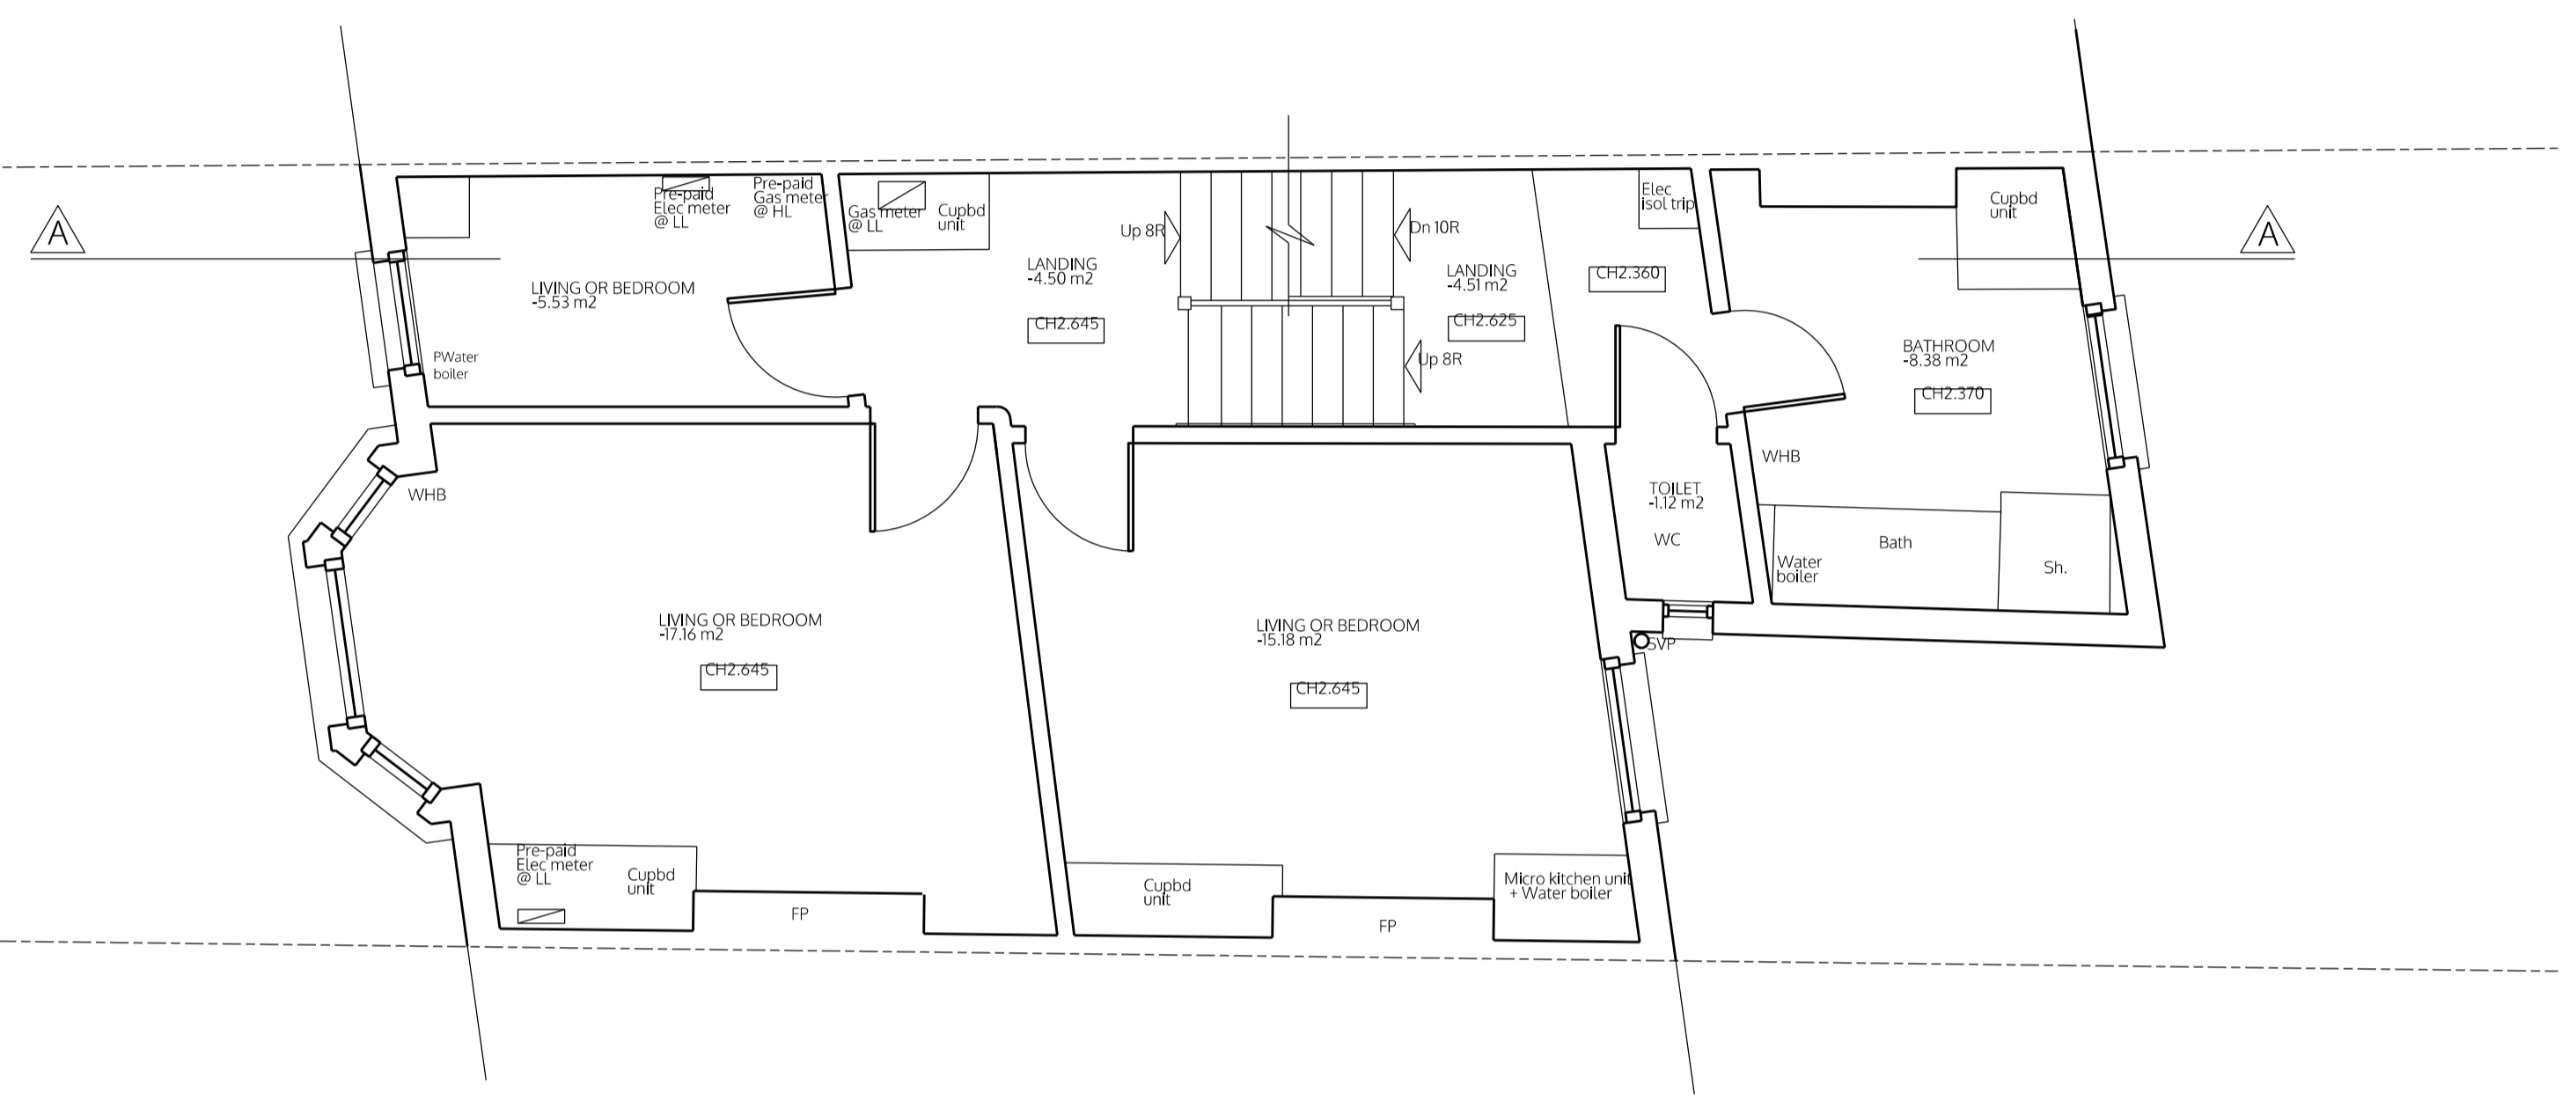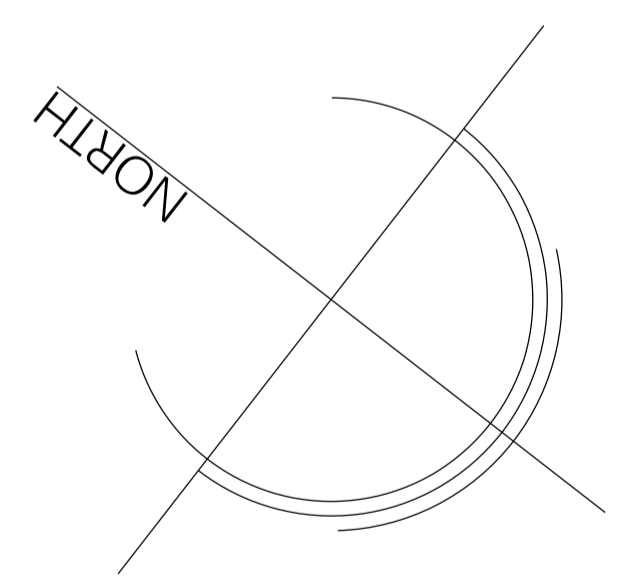

FIRST FLOOR

no. drawn date scale status title client project architects and designers london-heidelberg-barcelona-brussels spaceagent.com spaceagent architects ltd is a riba chartered practice

spaceAgent



Architects and Designers
 London-Heidelberg-Barcelona-Brussels
 spaceAgent Architects Ltd is a RIBA Chartered Practice

project Extension of family home
 96 Hillfield Road
 London NW6 1QA


client Dr Papadakis / Dr Kaur-Papadakis
 96 Hillfield Road
 London NW6 1QA

title Second floor plan
 as existing

only planning	
	1:100 @A3 1:50 @A1
	27.9.2017
	mhamm
HFR_E04b	

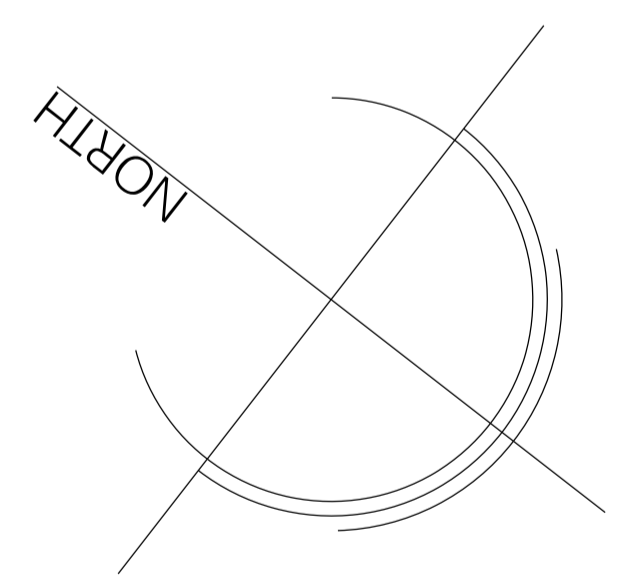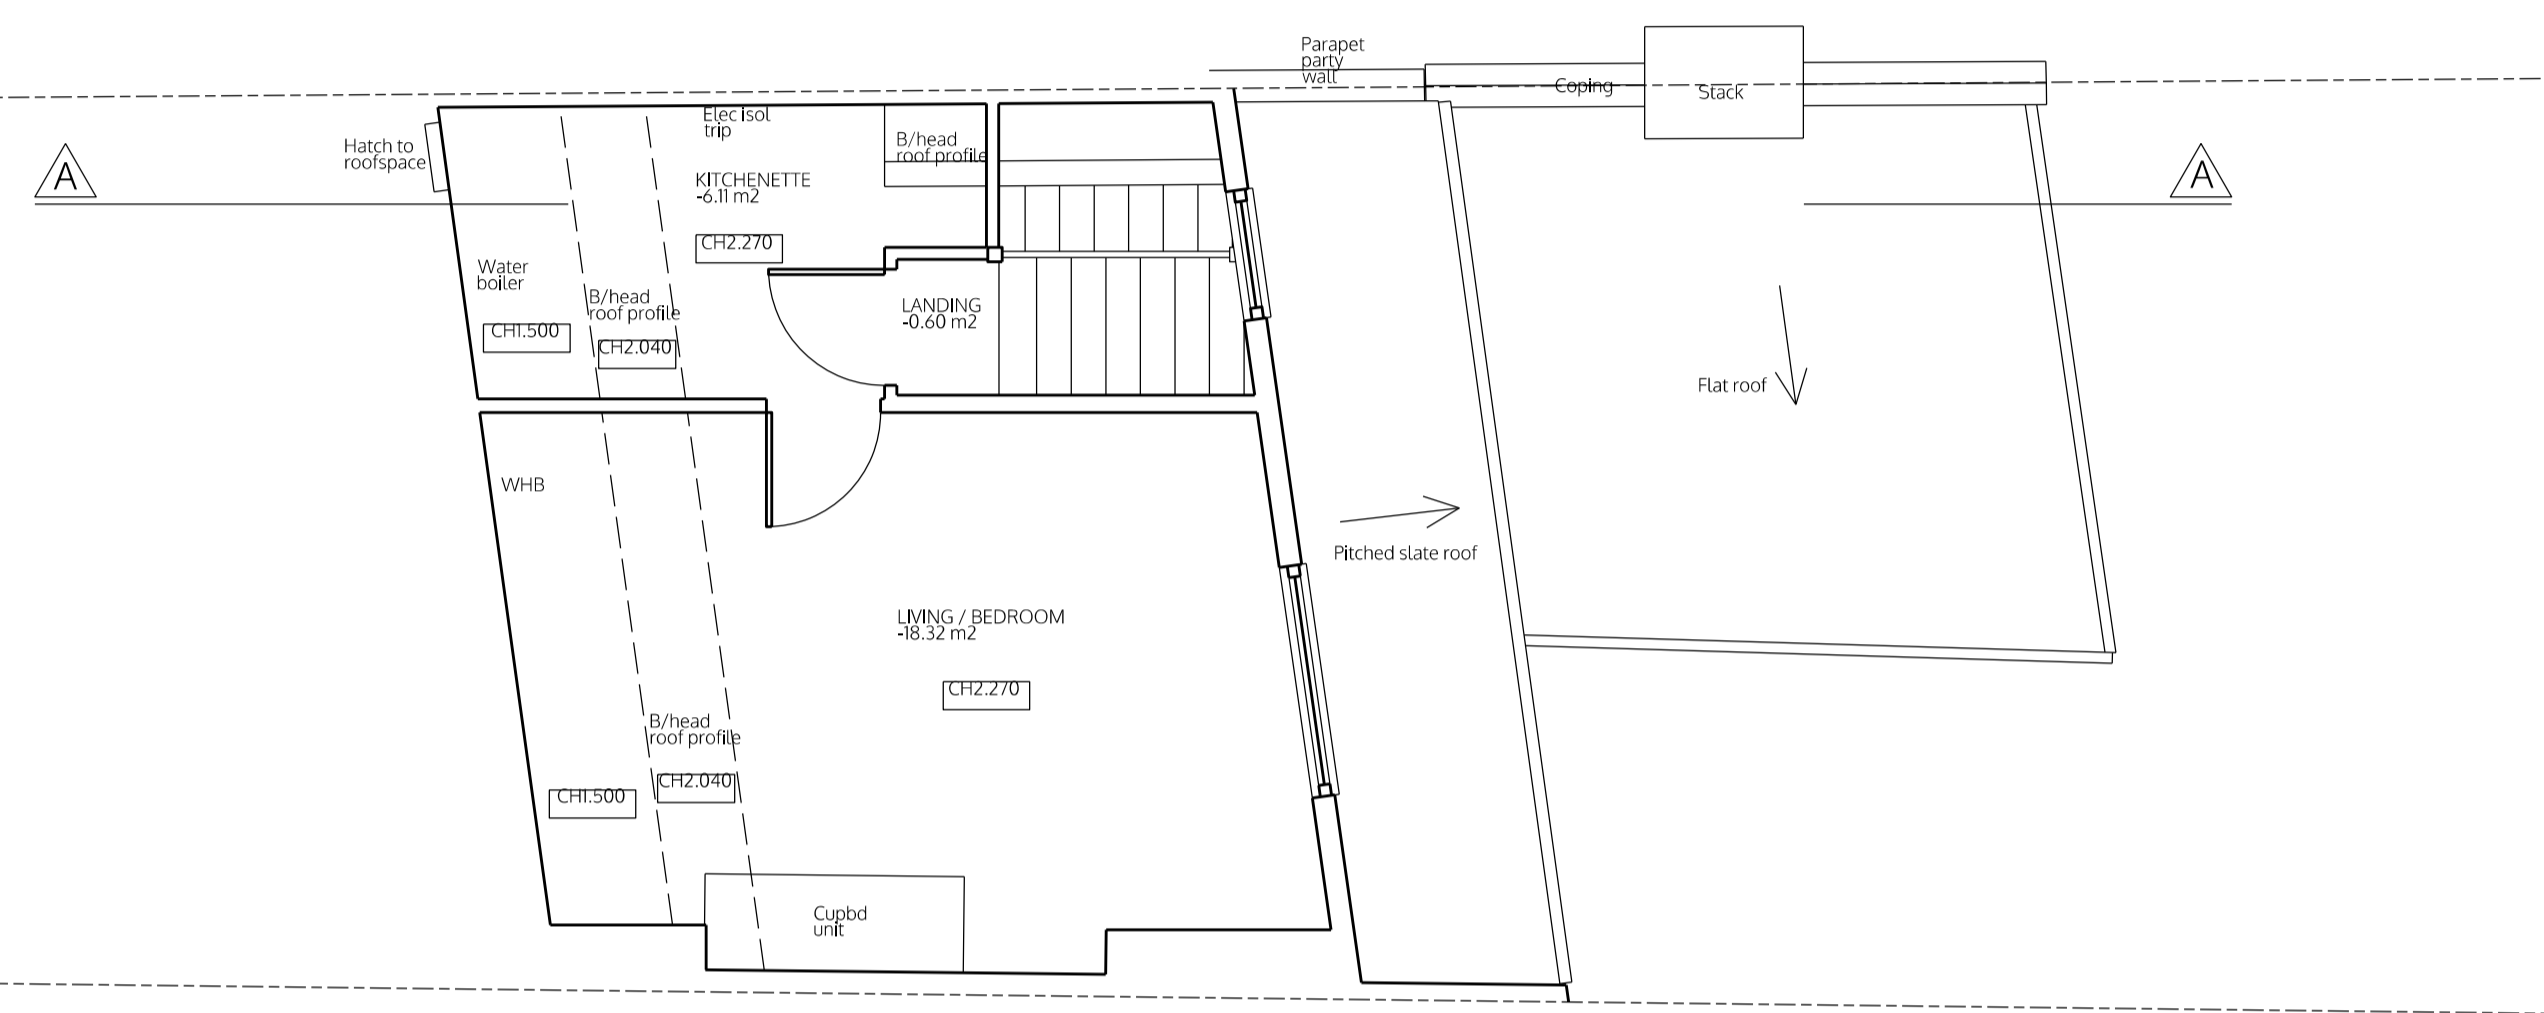

SECOND FLOOR

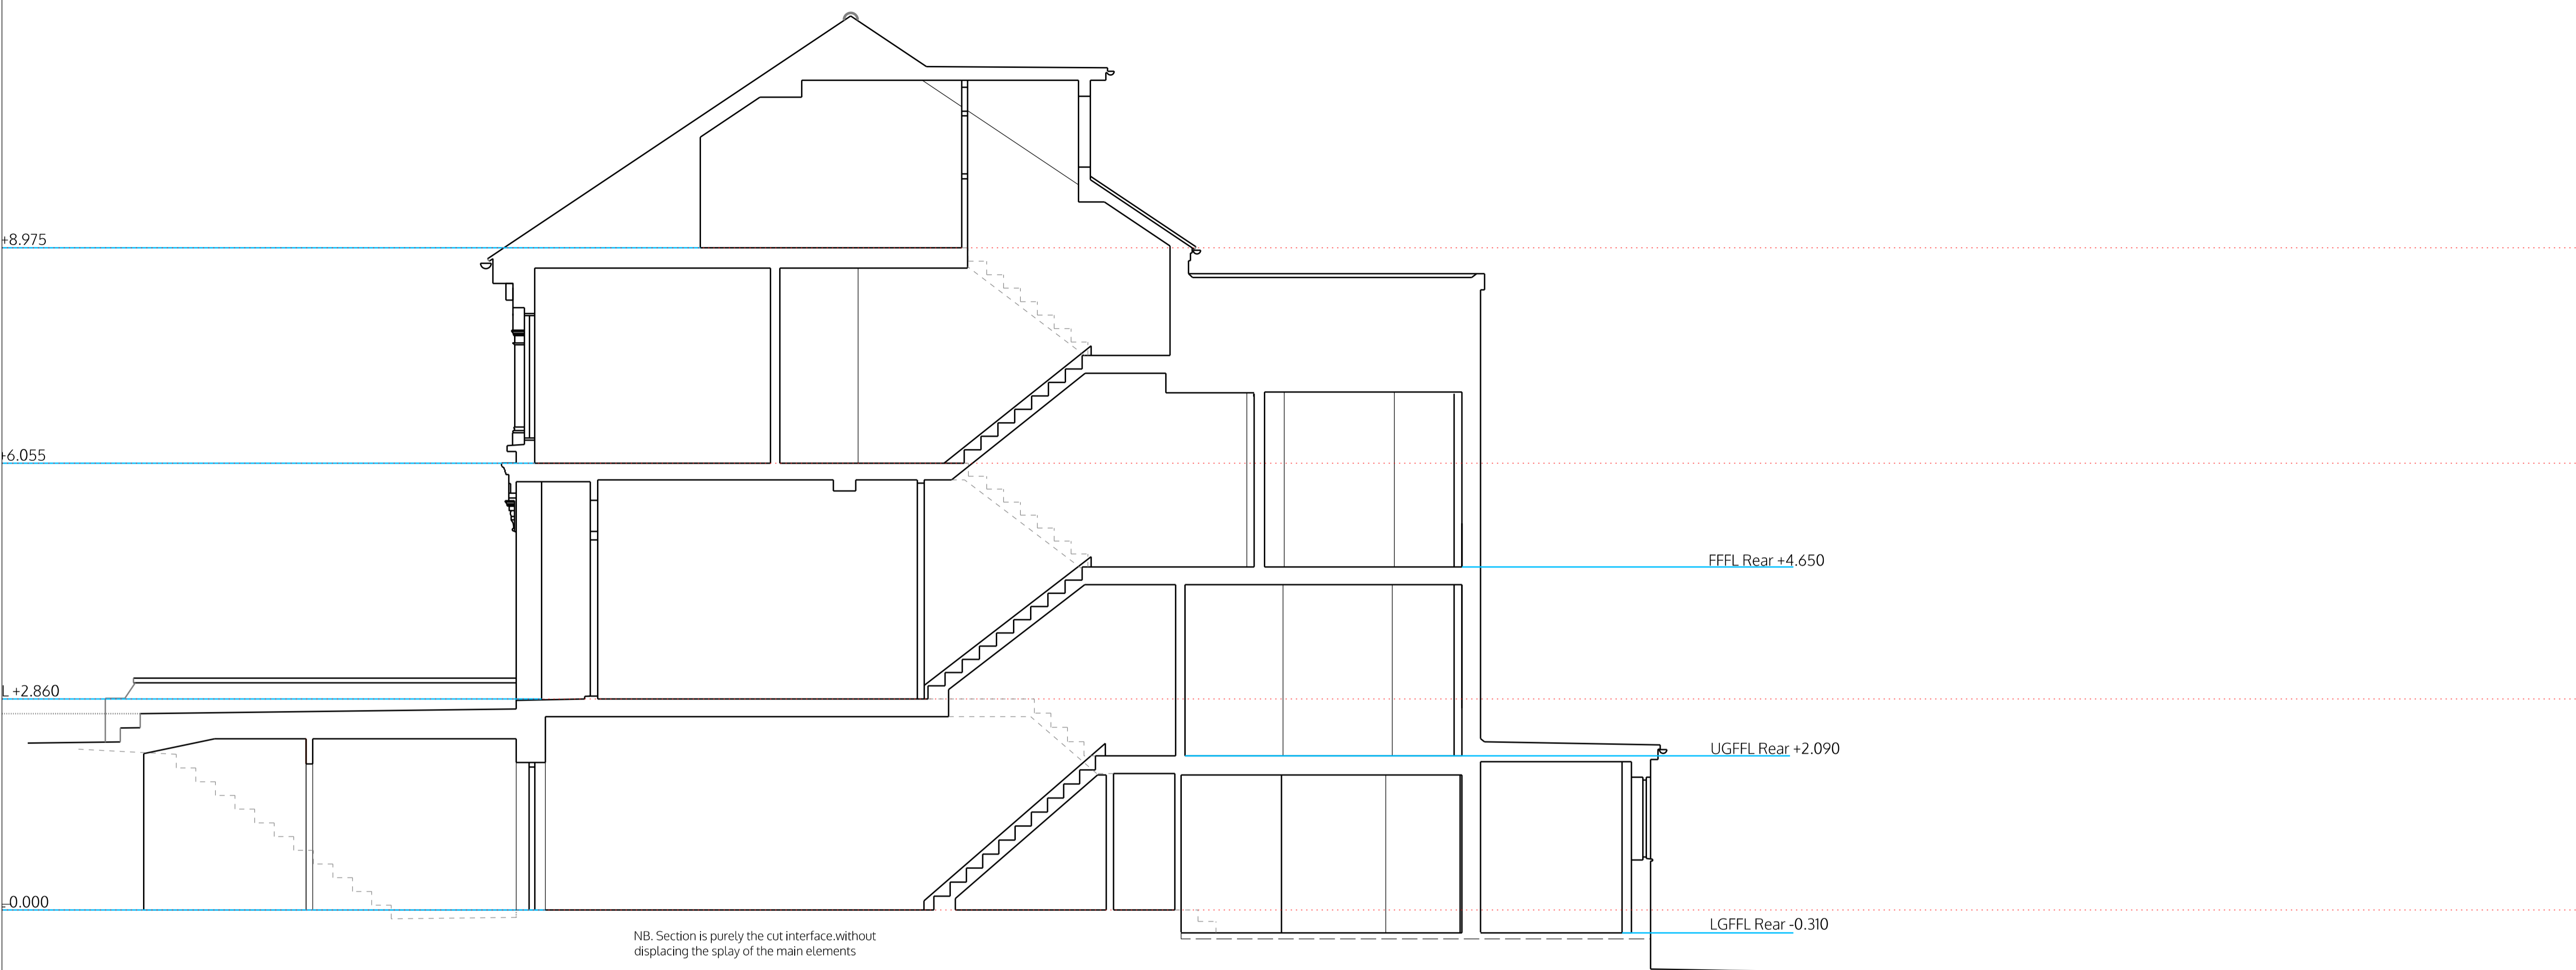

NB. Section is purely the cut interface, without displacing the splay of the main elements

SECTION AA

no. drawn date scale status title client project © ALL COPYRIGHTS RESERVED m 0 1 2 3 4 5 ALL DIMENSIONS TO BE CHECKED ON SITE

spaceAgent
 Architects and Designers mail@spaceagent.com
 London-Heidelberg-Barcelona-Brussels spaceagent.com
 spaceAgent Architects Ltd is a RIBA Chartered Practice

project Extension of family home
 96 Hillfield Road
 London NW6 1QA

client Dr Papadakis / Dr Kaur-Papadakis
 96 Hillfield Road
 London NW6 1QA

title Section AA
 as existing

only planning	
	1:100 @A3 1:50 @A1
	27.9.2017
	mhamm
HFR_E06b	



FRONT ELEVATION

no. drawn date scale status title client project

ALL DIMENSIONS TO BE CHECKED ON SITE

5 4 3 2 1 m 0

© ALL COPYRIGHTS RESERVED

spaceAgent

Architects and Designers mail@spaceagent.com
 London-Heidelberg-Barcelona-Brussels spaceagent.com
 spaceAgent Architects Ltd is a RIBA Chartered Practice

project Extension of family home
 96 Hillfield Road
 London NW6 1QA

client Dr Papadakis / Dr Kaur-Papadakis
 96 Hillfield Road
 London NW6 1QA

title Front Elevation
 as existing

only planning

1:100 @A3
 1:50 @A1


27.9.2017

mhamm

HFR_E07b



REAR ELEVATION

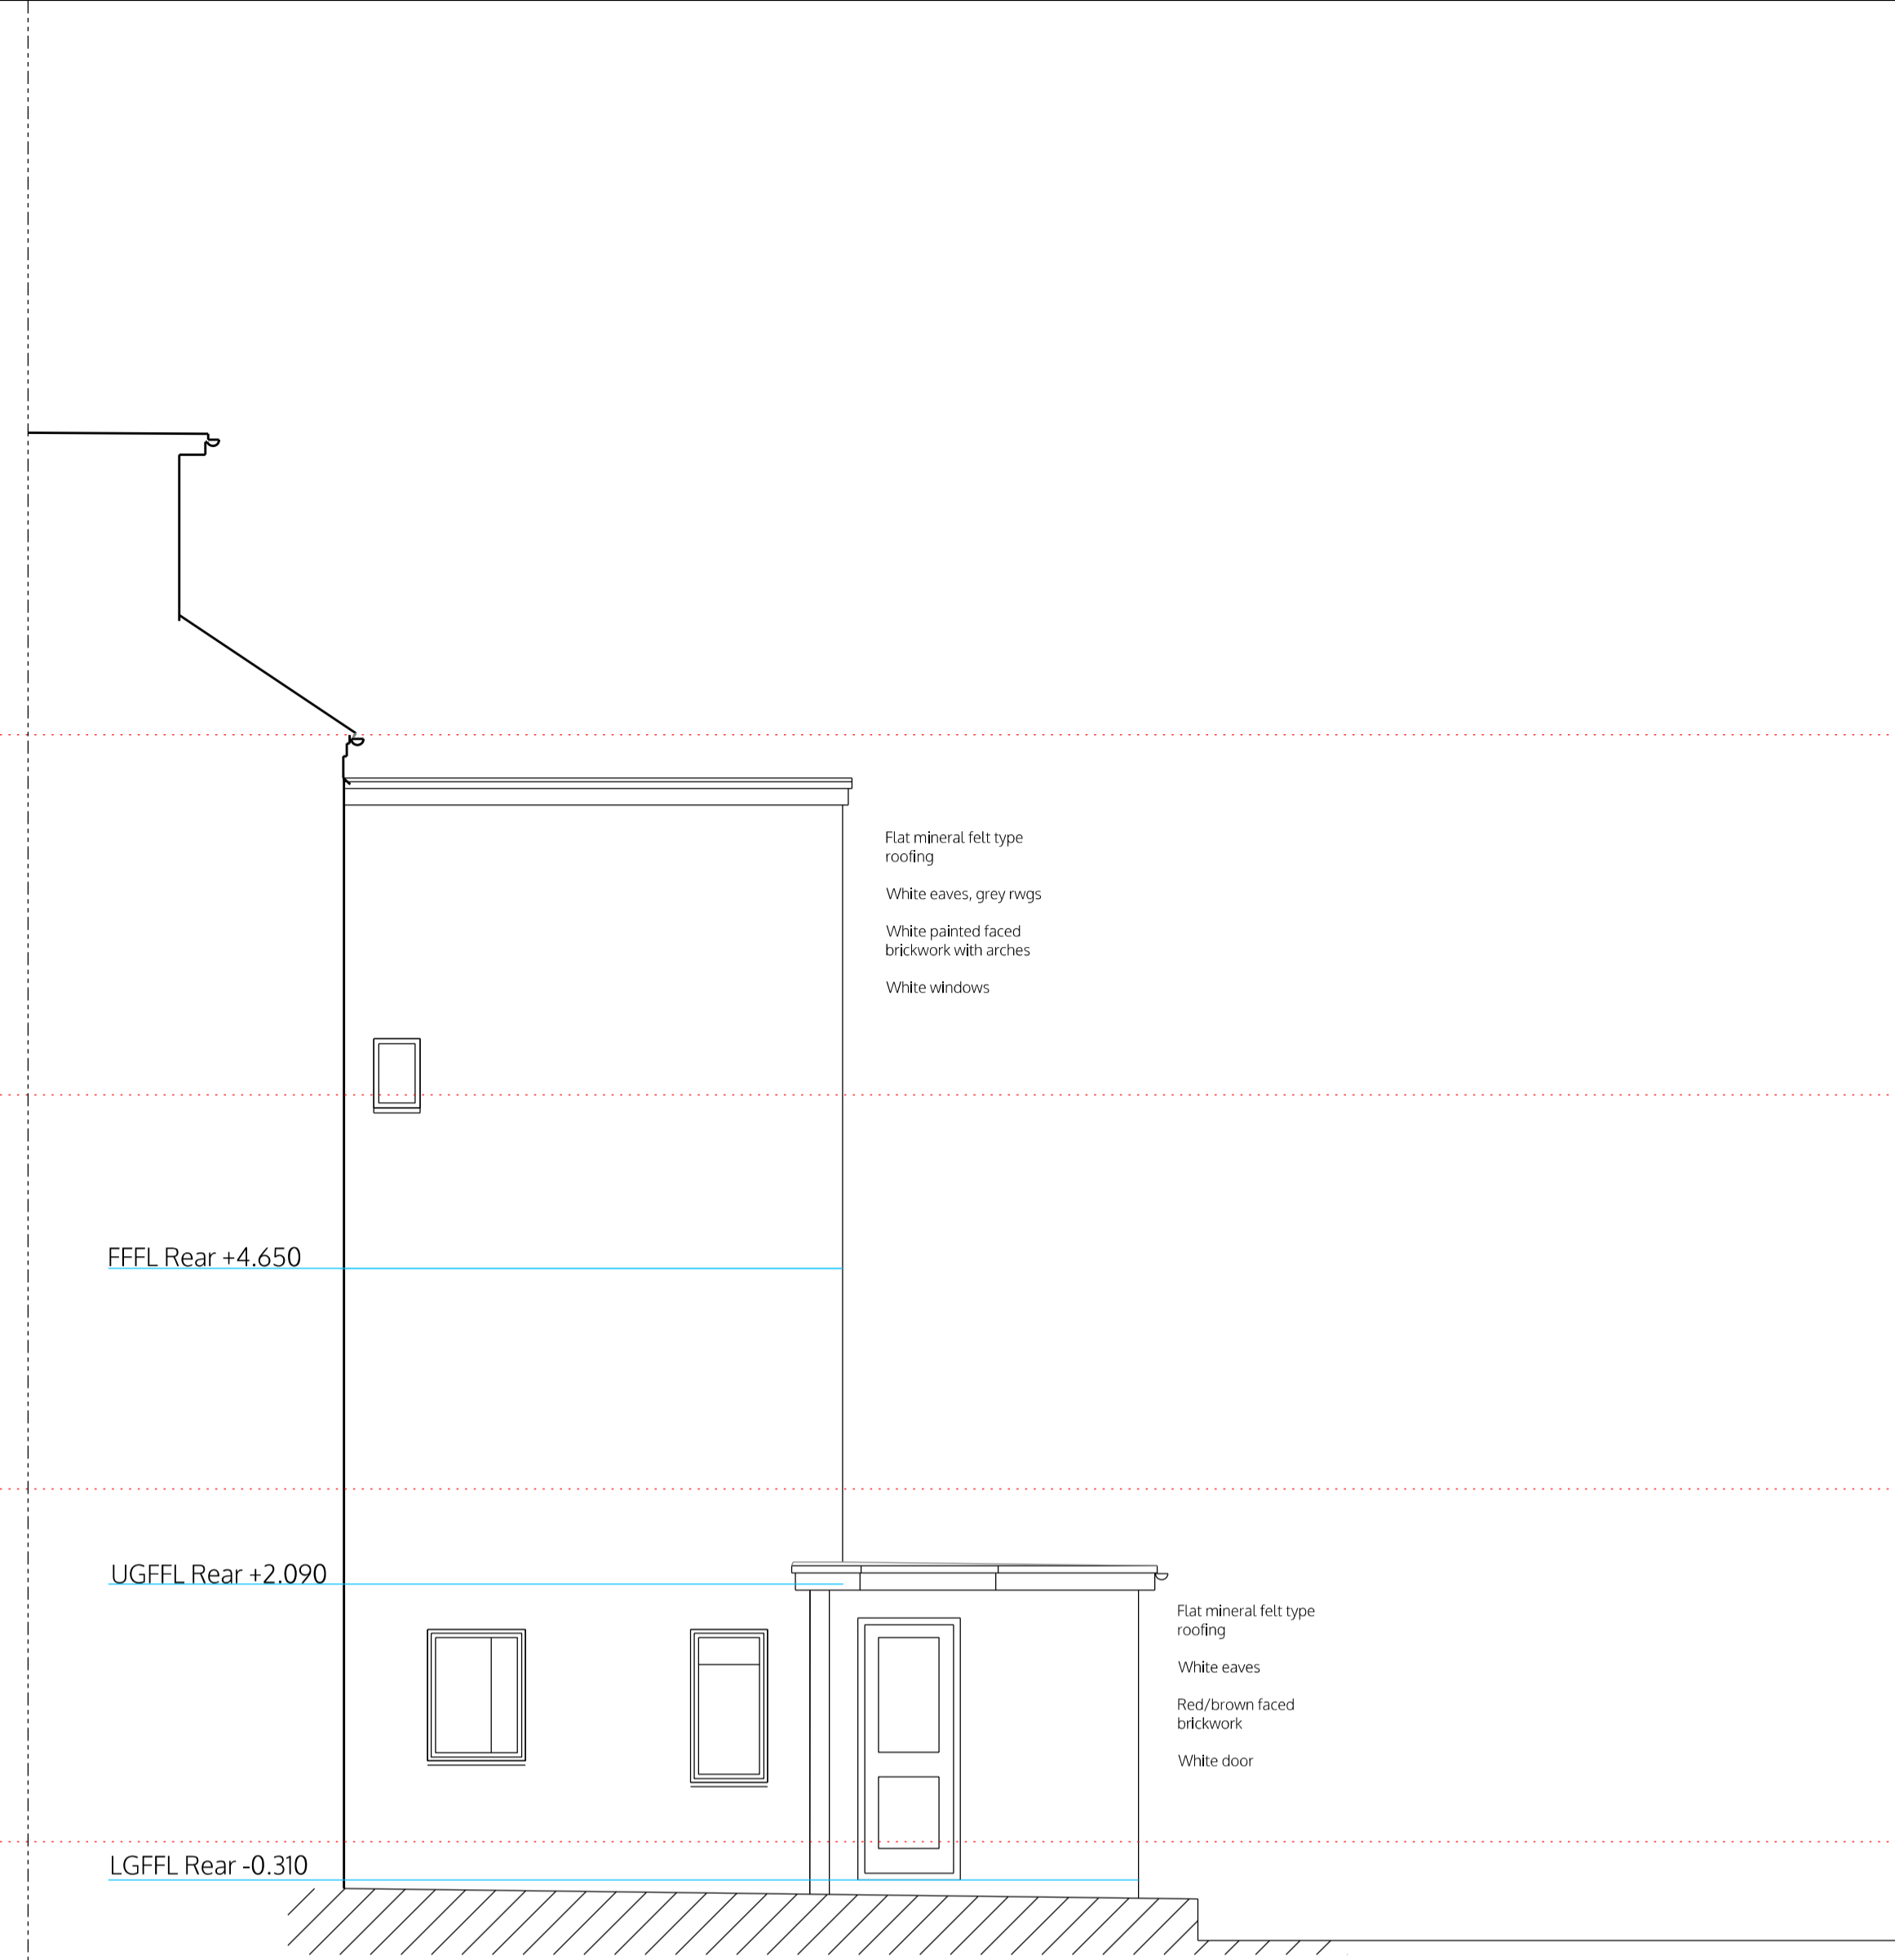

SIDE ELEVATION

no. drawn date scale status title client project © ALL COPYRIGHTS RESERVED m 0 1 2 3 4 5 ALL DIMENSIONS TO BE CHECKED ON SITE

spaceAgent

Architects and Designers mail@spaceagent.com
 London-Heidelberg-Barcelona-Brussels spaceagent.com
 spaceAgent Architects Ltd is a RIBA Chartered Practice

project Extension of family home
 96 Hillfield Road
 London NW6 1QA

client Dr Papadakis / Dr Kaur-Papadakis
 96 Hillfield Road
 London NW6 1QA

title Rear and side elevation
 as existing

only planning

1:100 @A3
 1:50 @A1

27.9.2017

mhamm

HFR_E08b