
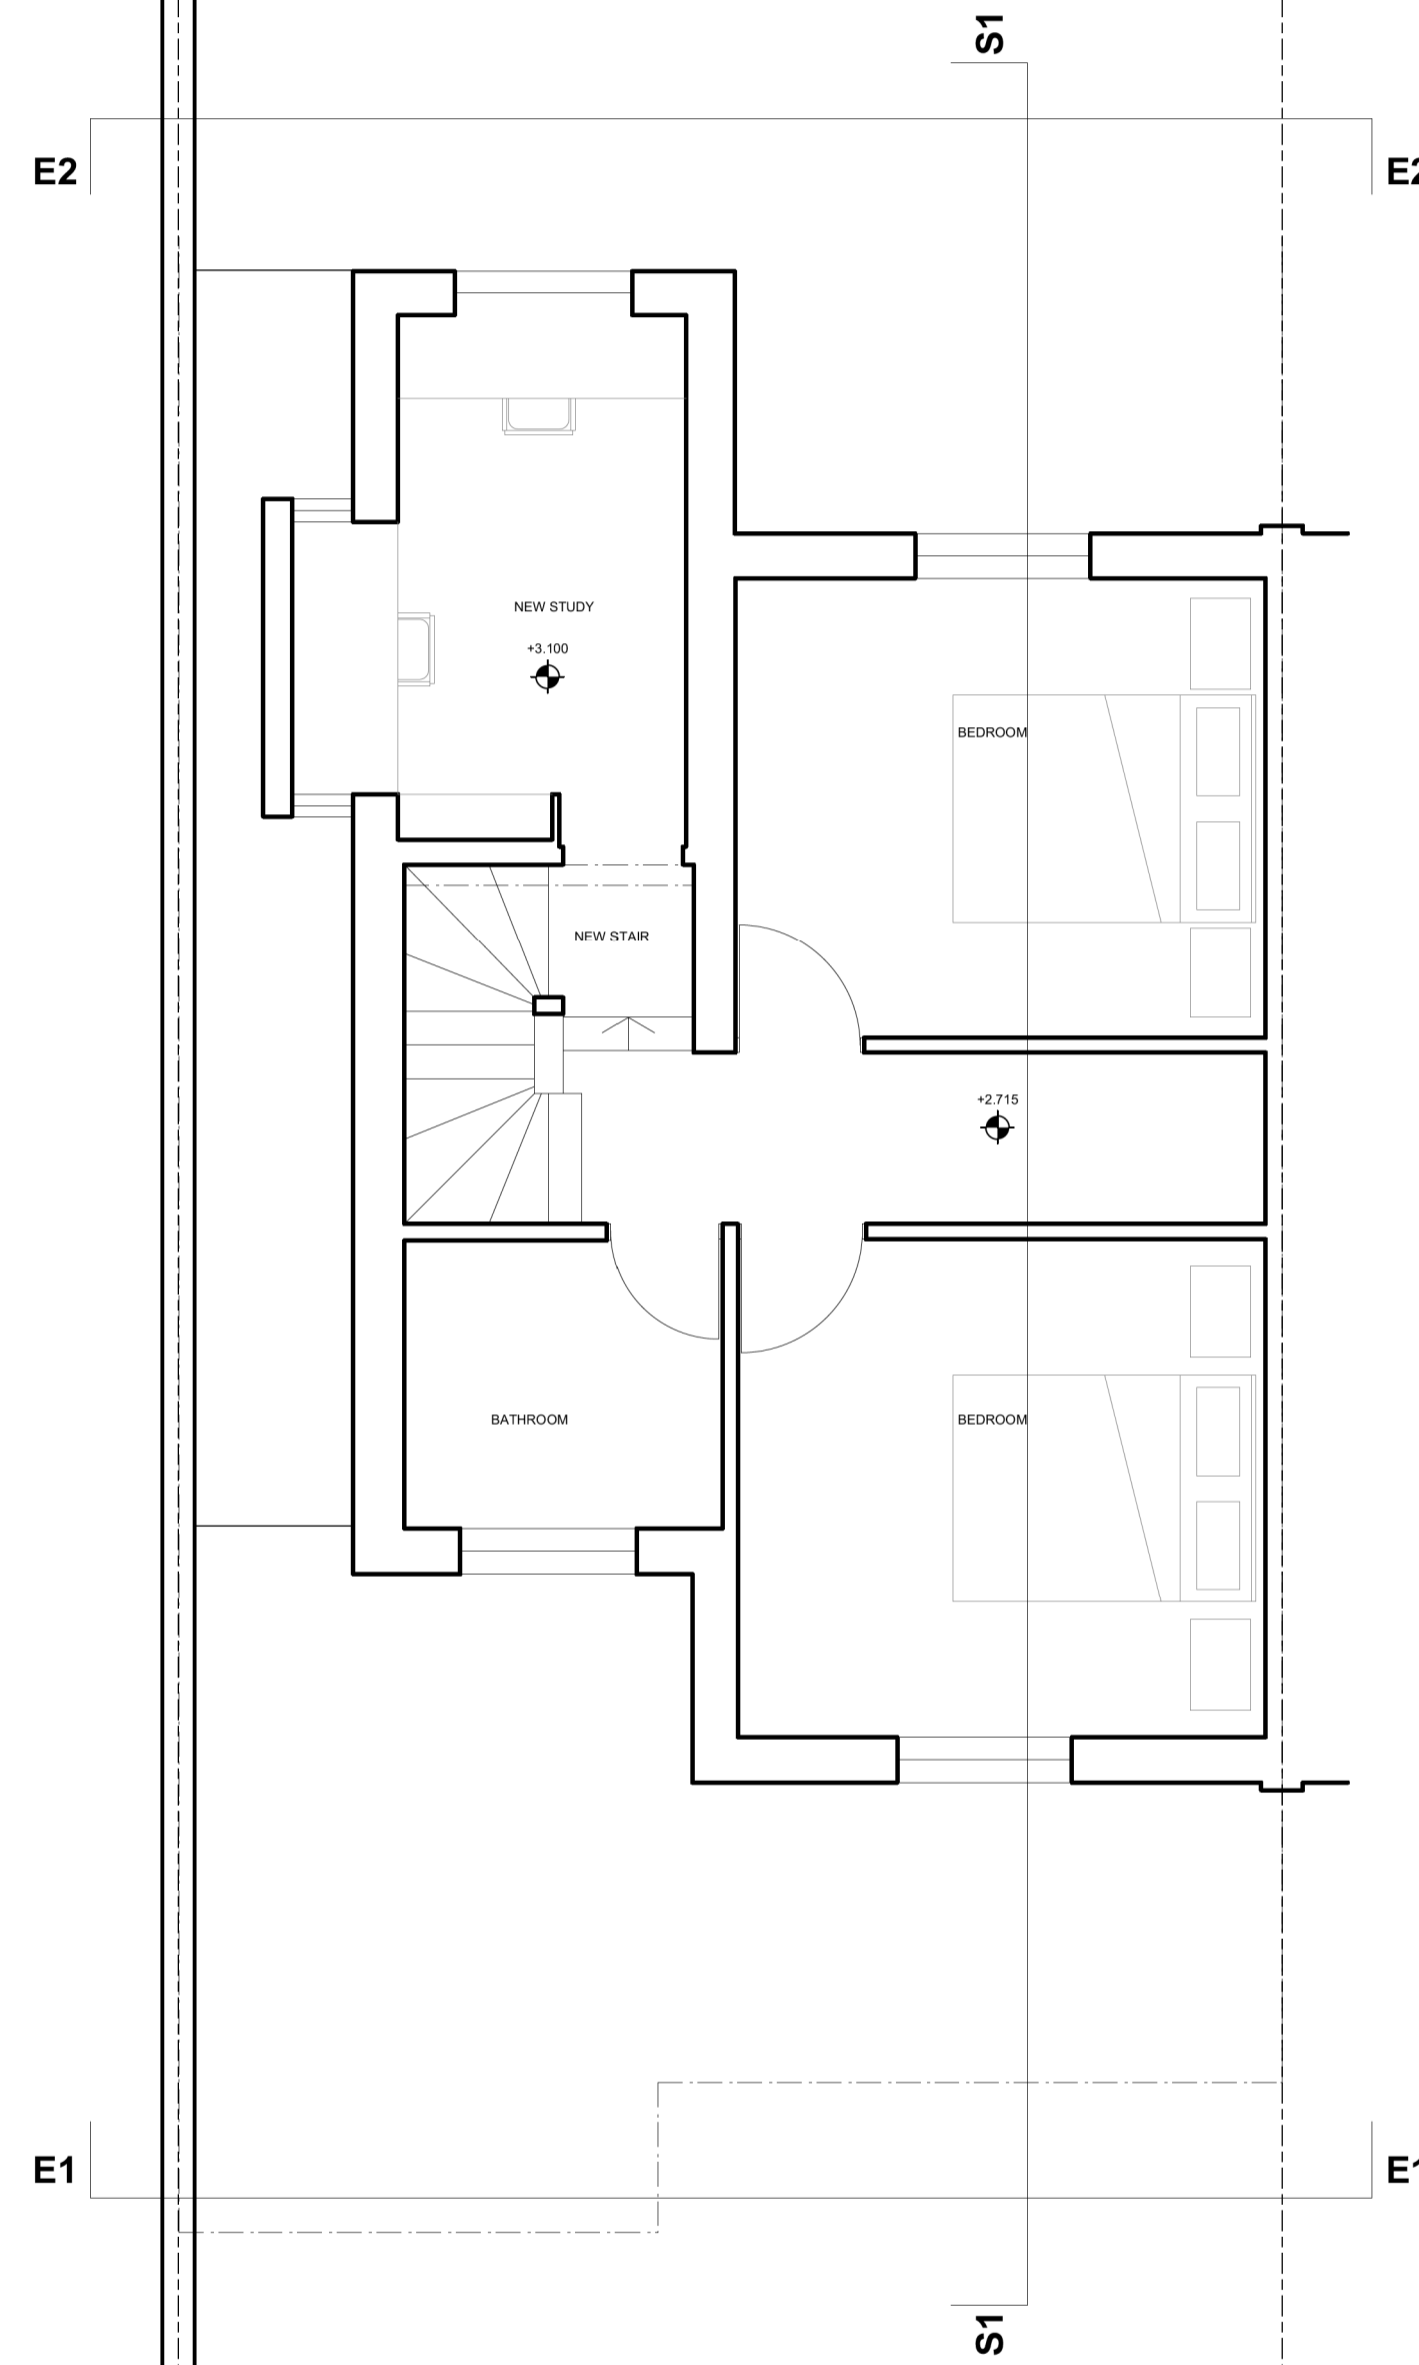


GROUND FLOOR

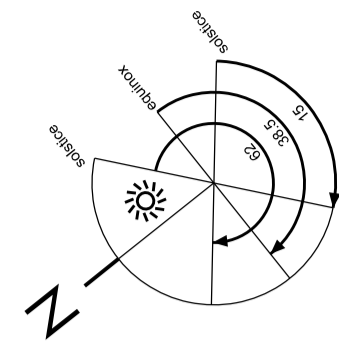

FIRST FLOOR

no. drawn date scale status

ALL DIMENSIONS TO BE CHECKED ON SITE

m 0

© ALL COPYRIGHTS RESERVED

project client title

LEGEND

**spaceAgent**

Architects and Designers London-Heidelberg-Barcelona-Brussels  
 mail@spaceagent.com spaceagent.com  
 spaceAgent Architects Ltd is a RIBA Chartered Practice

House extension  
 1 Hamilton Place  
 London N19 4RY

Belinda Rhodes  
 1 Hamilton Place  
 London N19 4RY


Plans  
 as existing

planning only	
1:100 @A3	1:50 @A1
19.12.2017	
mhamm	

HAP\_E01



FRONT ELEVATION

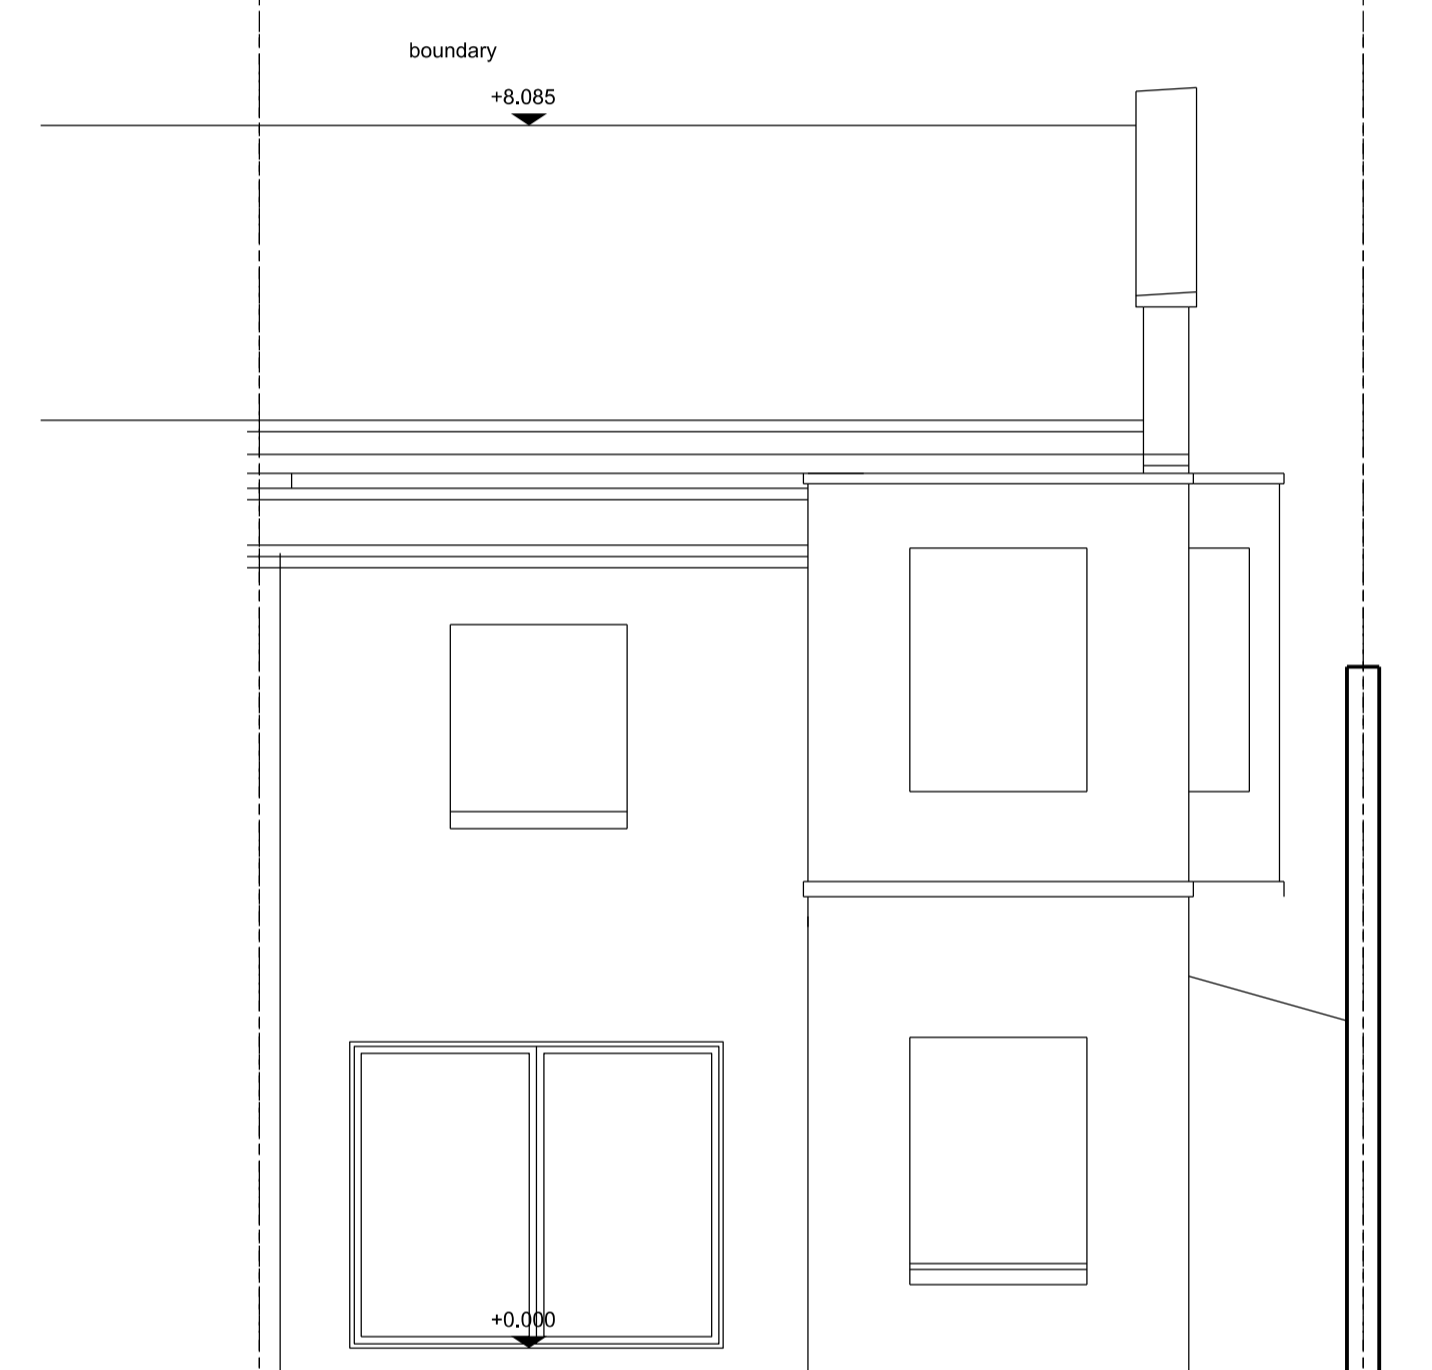

REAR ELEVATION

LEGEND  
 [Symbol] demolition  
 [Symbol] existing walls  
 [Symbol] new walls  
 Drainage, ventilation, fire protection and heating to check!  
 This general arrangement plan is for reference only and subject to statutory approvals, i.e. planning, party wall award and building control


no. drawn date scale status title client project

© ALL COPYRIGHTS RESERVED


Architects and Designers mail@spaceagent.com  
 London-Heidelberg-Barcelona-Brussels spaceagent.com  
 spaceAgent Architects Ltd is a RIBA Chartered Practice

House extension  
 1 Hamilton Place  
 London N19 4RY  
 Belinda Rhodes  
 1 Hamilton Place  
 London N19 4RY  
 Elevations  
 as existing

planning only	
	1:100 @A3 1:50 @A1
	19.12.2017
	mhamm
HAP_E02	

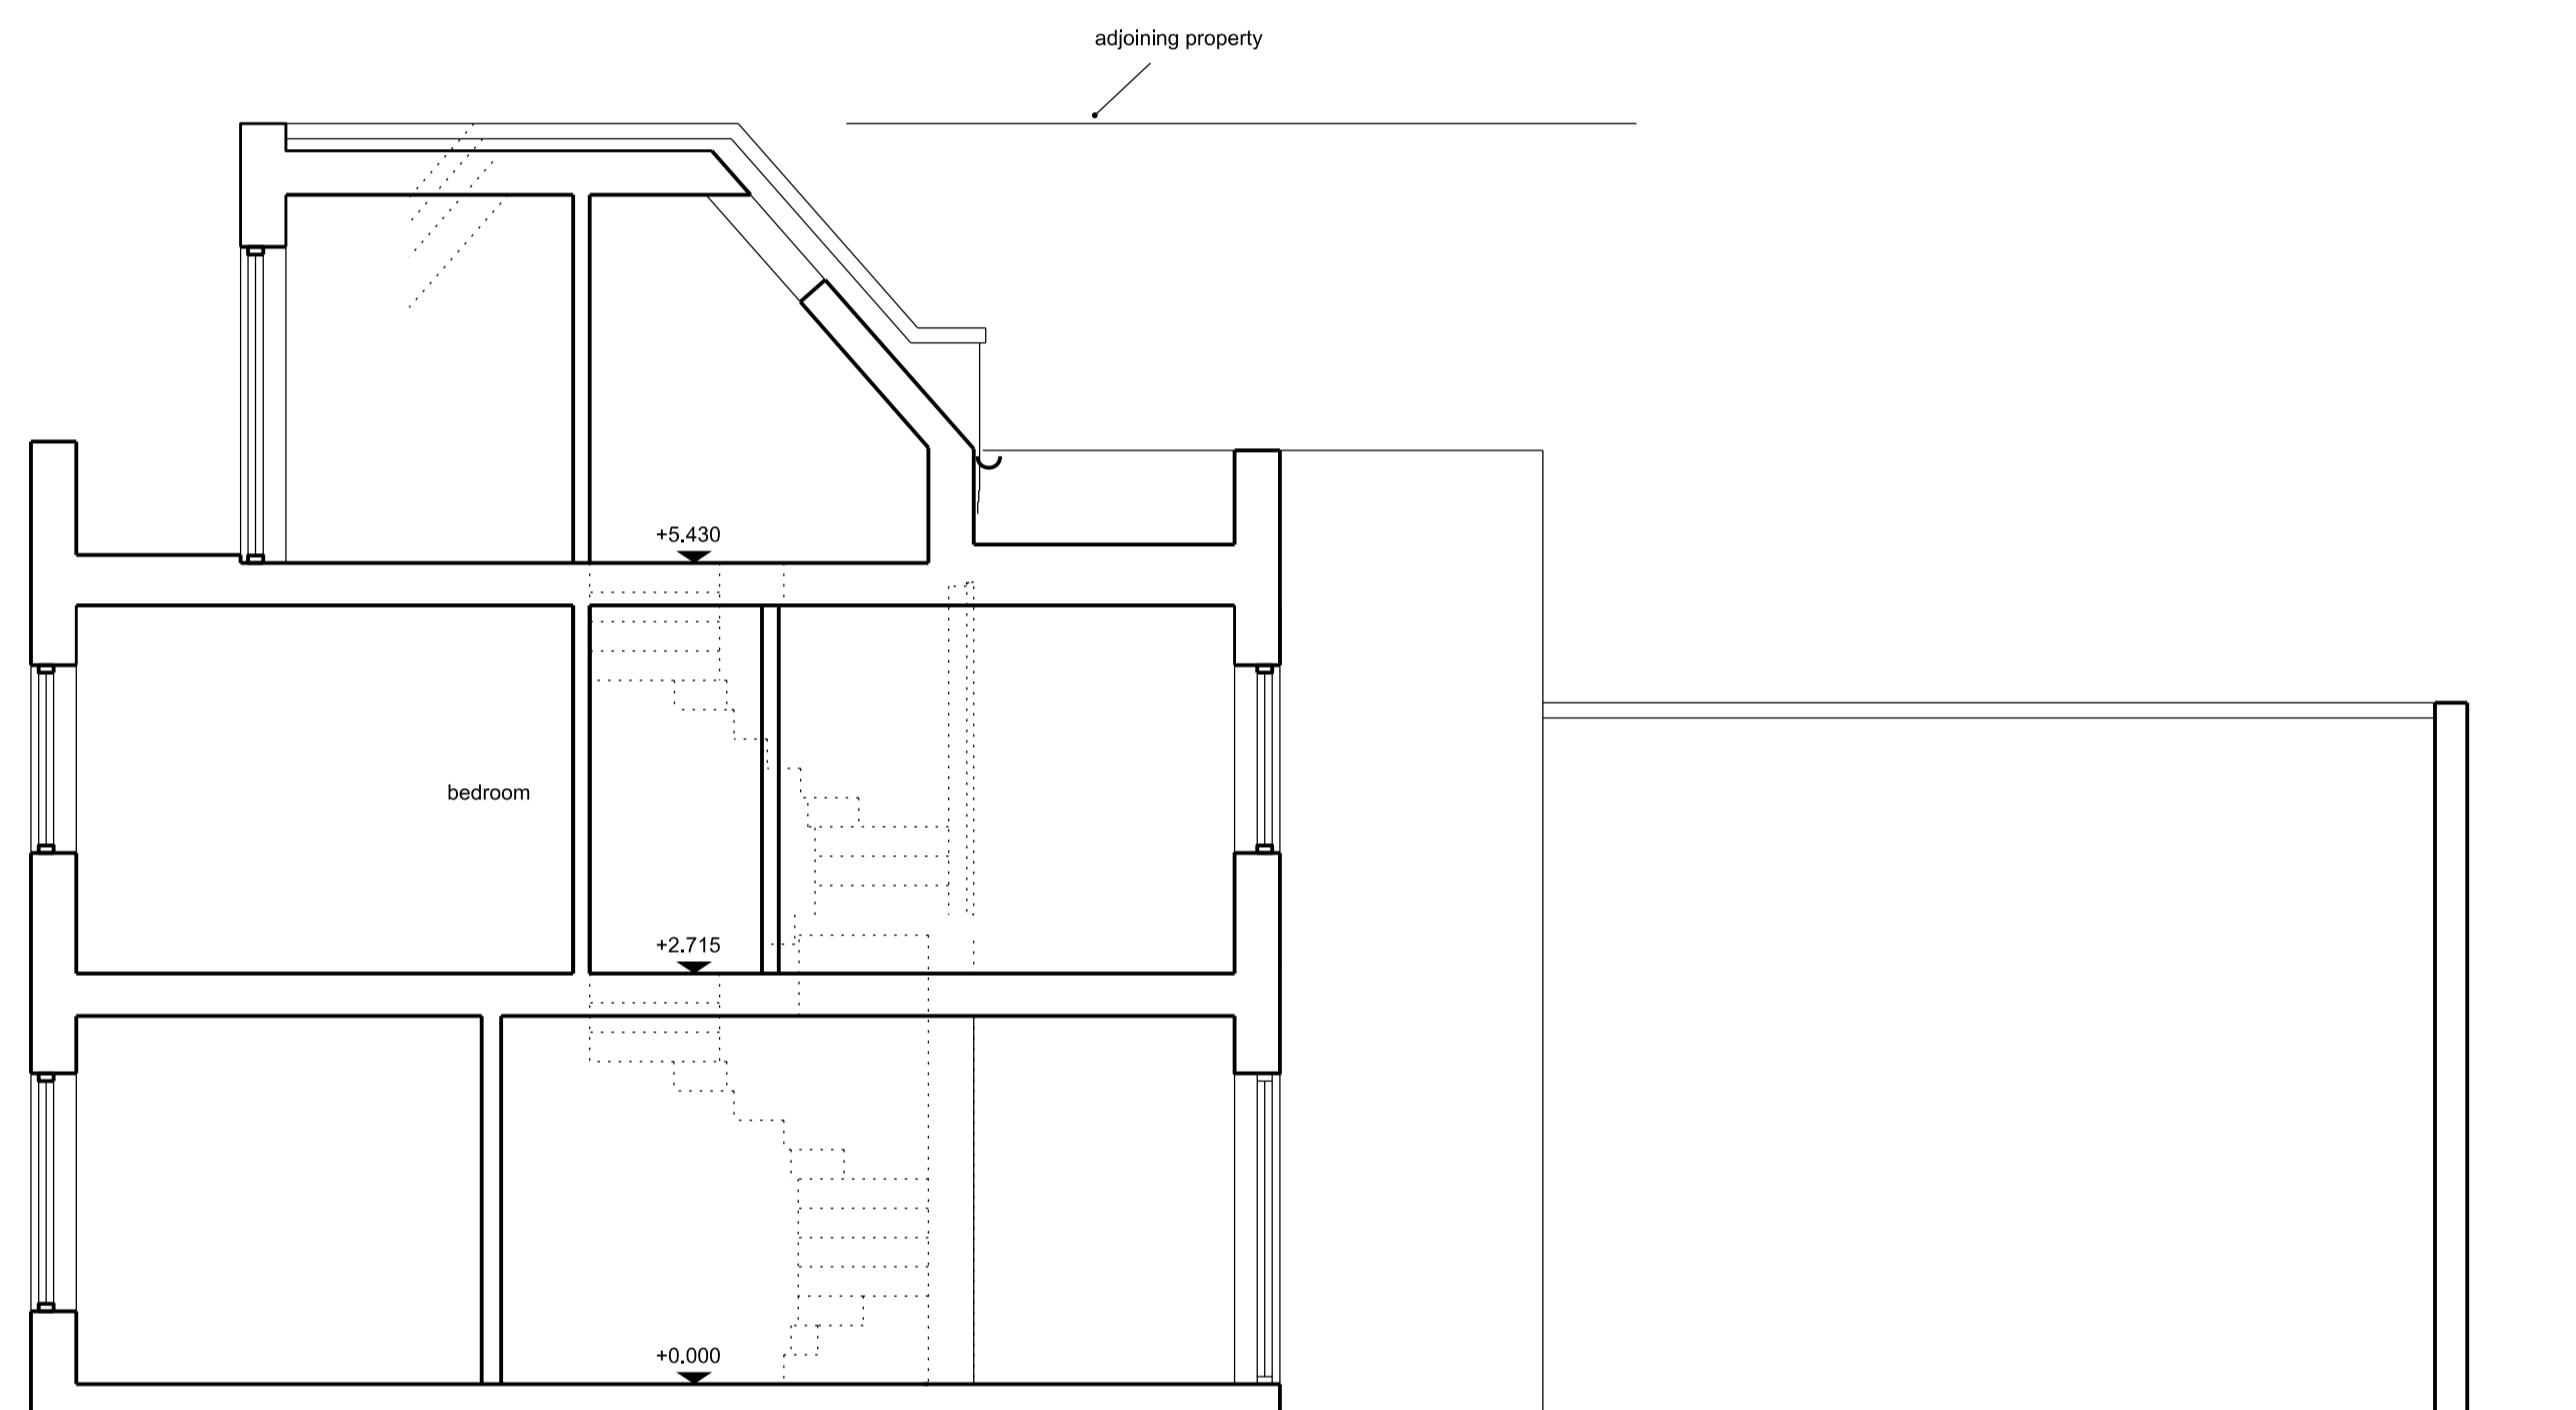

SECTION S1

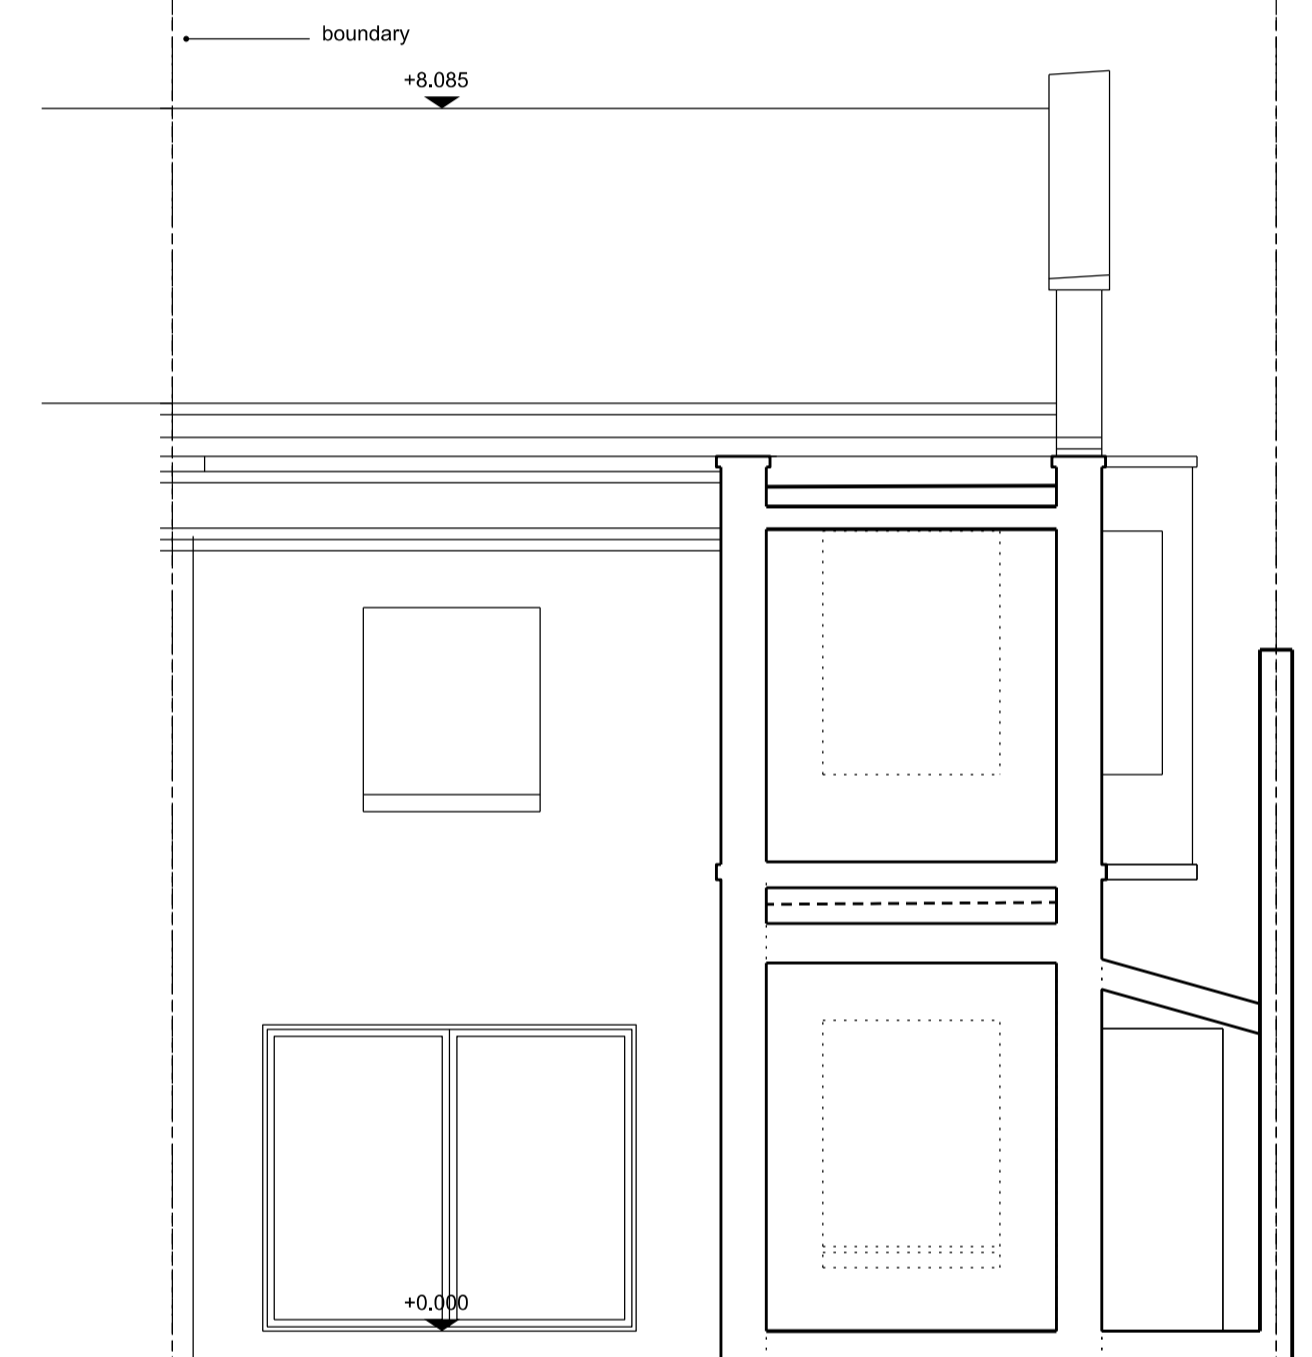

SECTION S2

LEGEND  
 [Symbol] demolition  
 [Symbol] existing walls  
 [Symbol] new walls  
 Drainage, ventilation, fire protection and heating to check!

This general arrangement plan is for reference only and subject to statutory approvals, i.e. planning, party wall award and building control

no. drawn date scale status title client project

© ALL COPYRIGHTS RESERVED

House extension  
 1 Hamilton Place  
 London N19 4RY  
 Belinda Rhodes  
 1 Hamilton Place  
 London N19 4RY  
 Sections  
 as existing

planning only	
	1:100 @A3 1:50 @A1
	19.12.2017
	mhamm
HAP_E03	

spaceAgent   
 Architects and Designers mail@spaceagent.com  
 London-Heidelberg-Barcelona-Brussels spaceagent.com  
 spaceAgent Architects Ltd is a RIBA Chartered Practice