


GROUND FLOOR

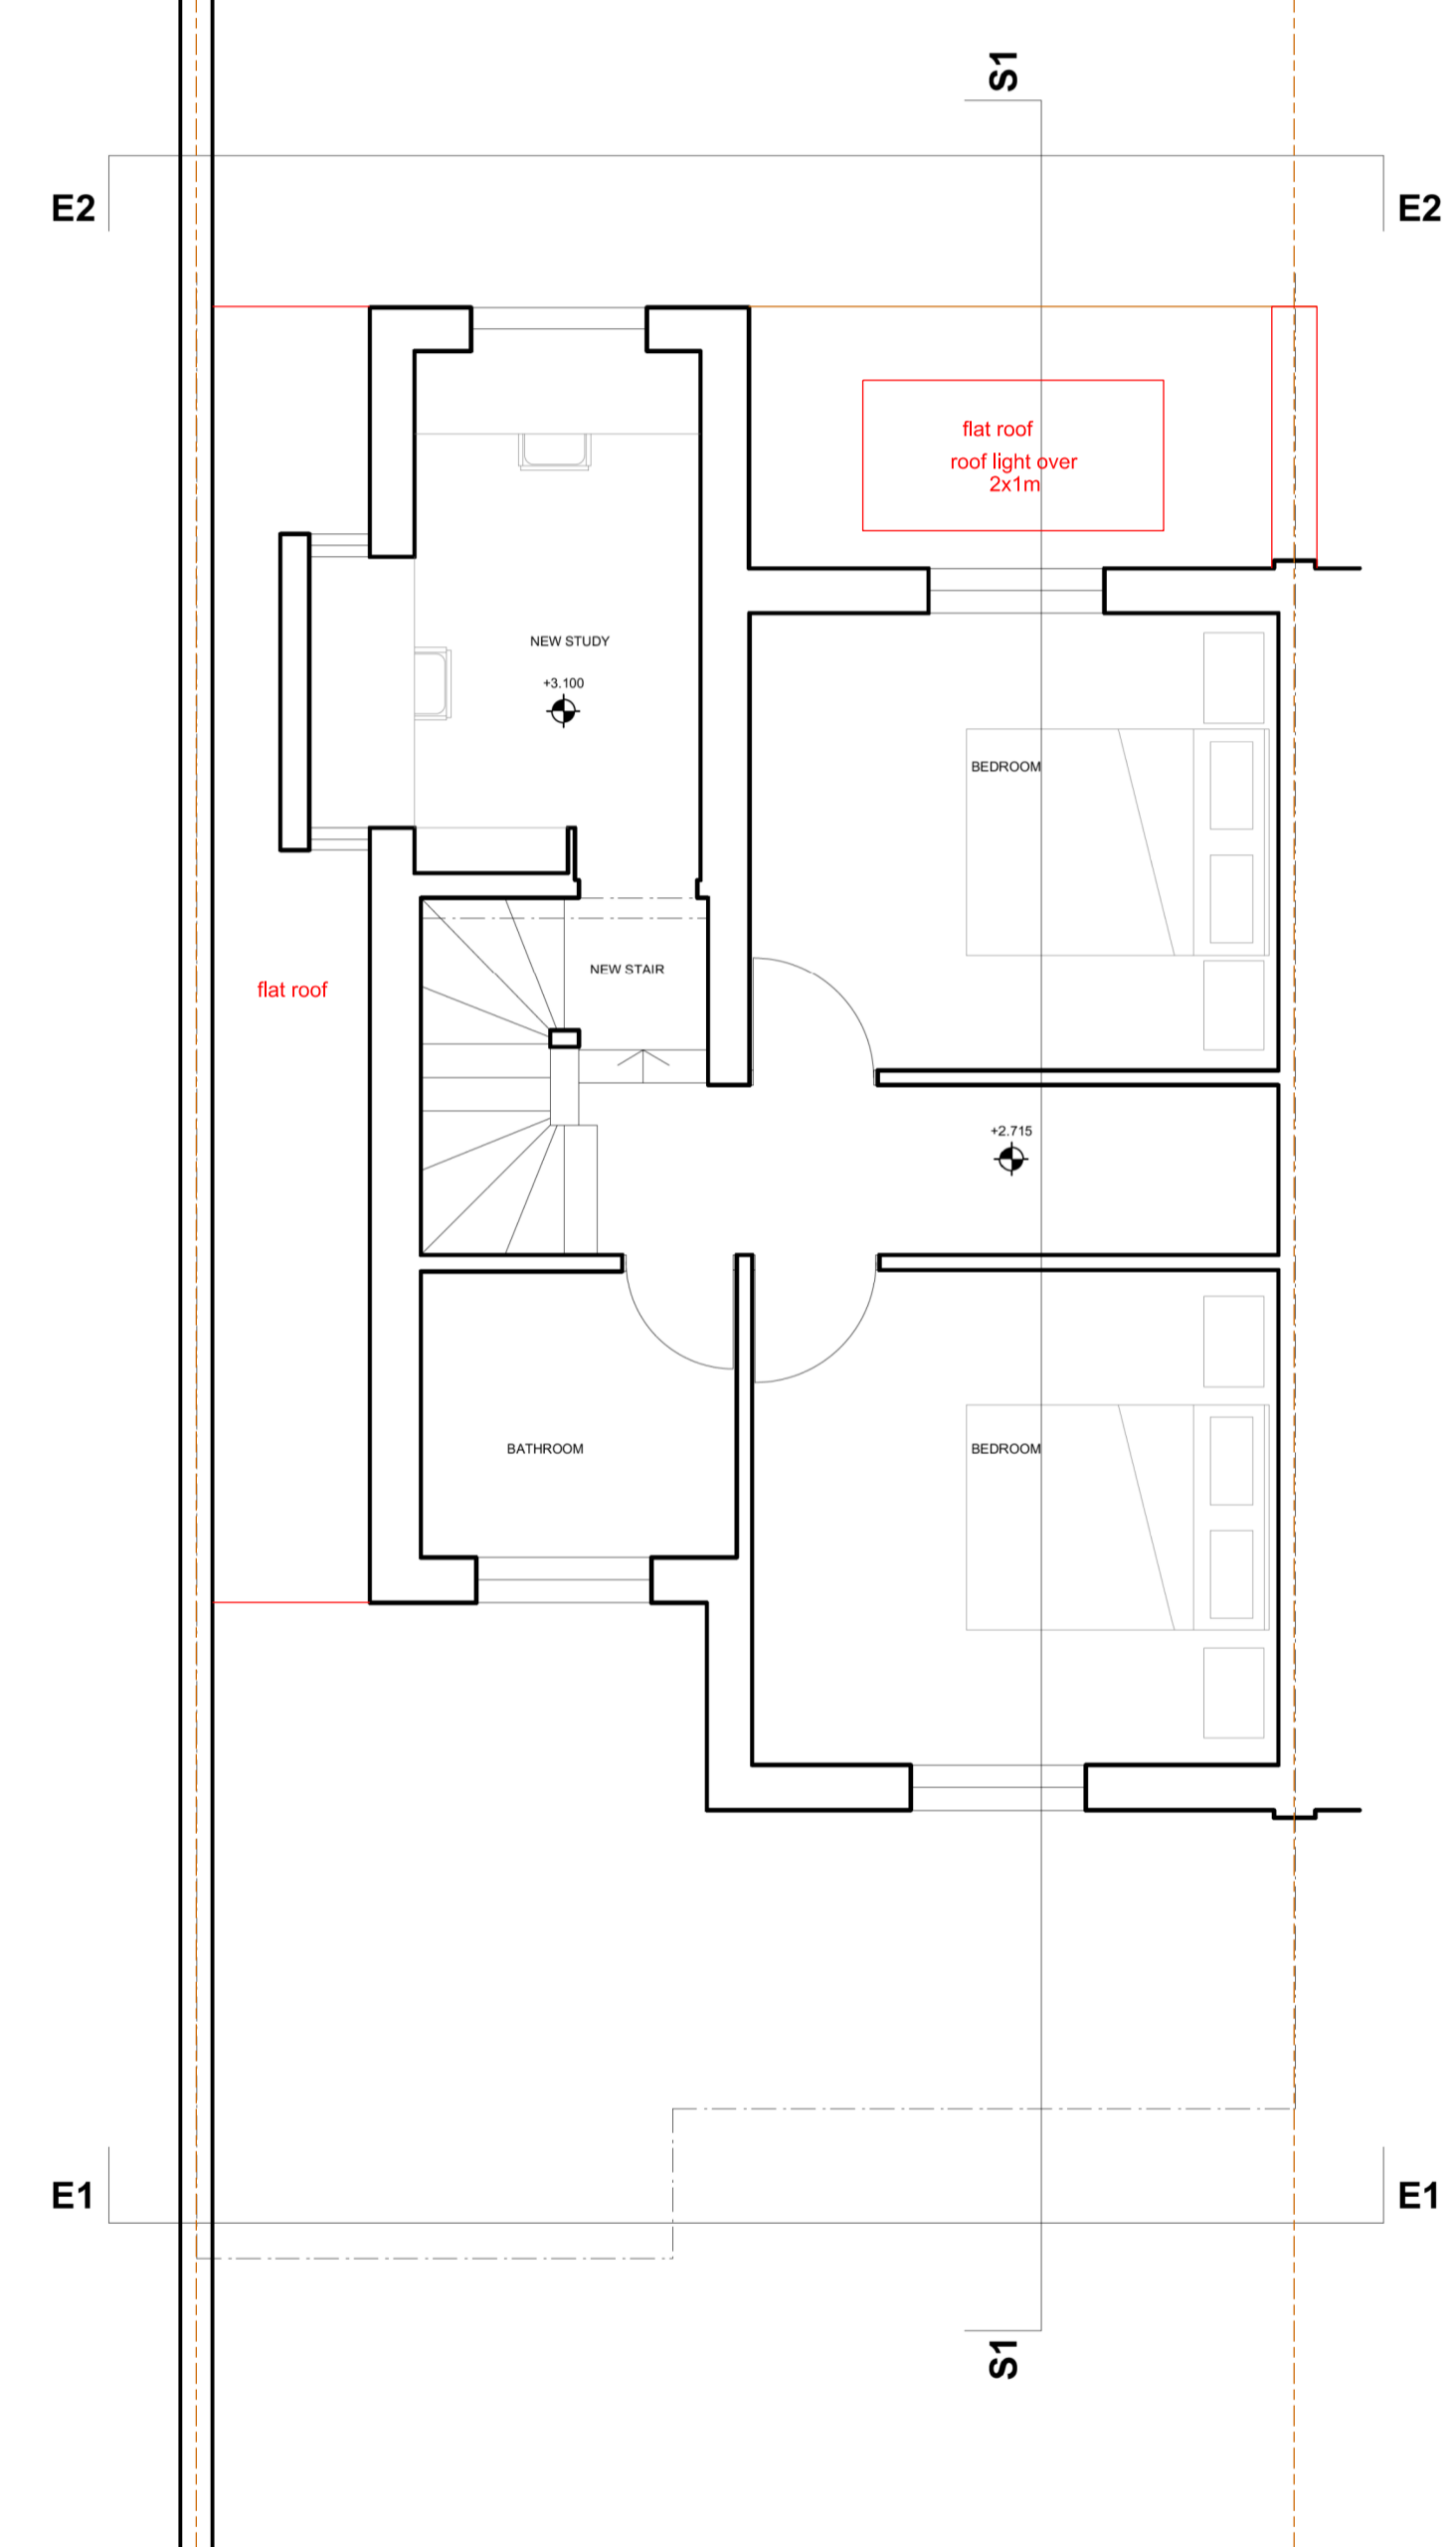

FIRST FLOOR

LEGEND

- demolition
- existing walls
- new walls

Drainage, ventilation, fire protection and heating to check!

This general arrangement plan is for reference only and subject to statutory approvals, i.e. planning, party wall award and building control

no. drawn date scale status

© ALL COPYRIGHTS RESERVED

project House extension
1 Hamilton Place
London N19 4RY

client Belinda Rhodes
1 Hamilton Place
London N19 4RY

title Plans
as proposed


planning only	
	1:100 @A3 1:50 @A1
	15.12.2017
	mhamm
HAP_P01f	

spaceAgent

Architects and Designers London-Heidelberg-Barcelona-Brussels
mail@spaceagent.com spaceagent.com
spaceAgent Architects Ltd is a RIBA Chartered Practice



FRONT ELEVATION

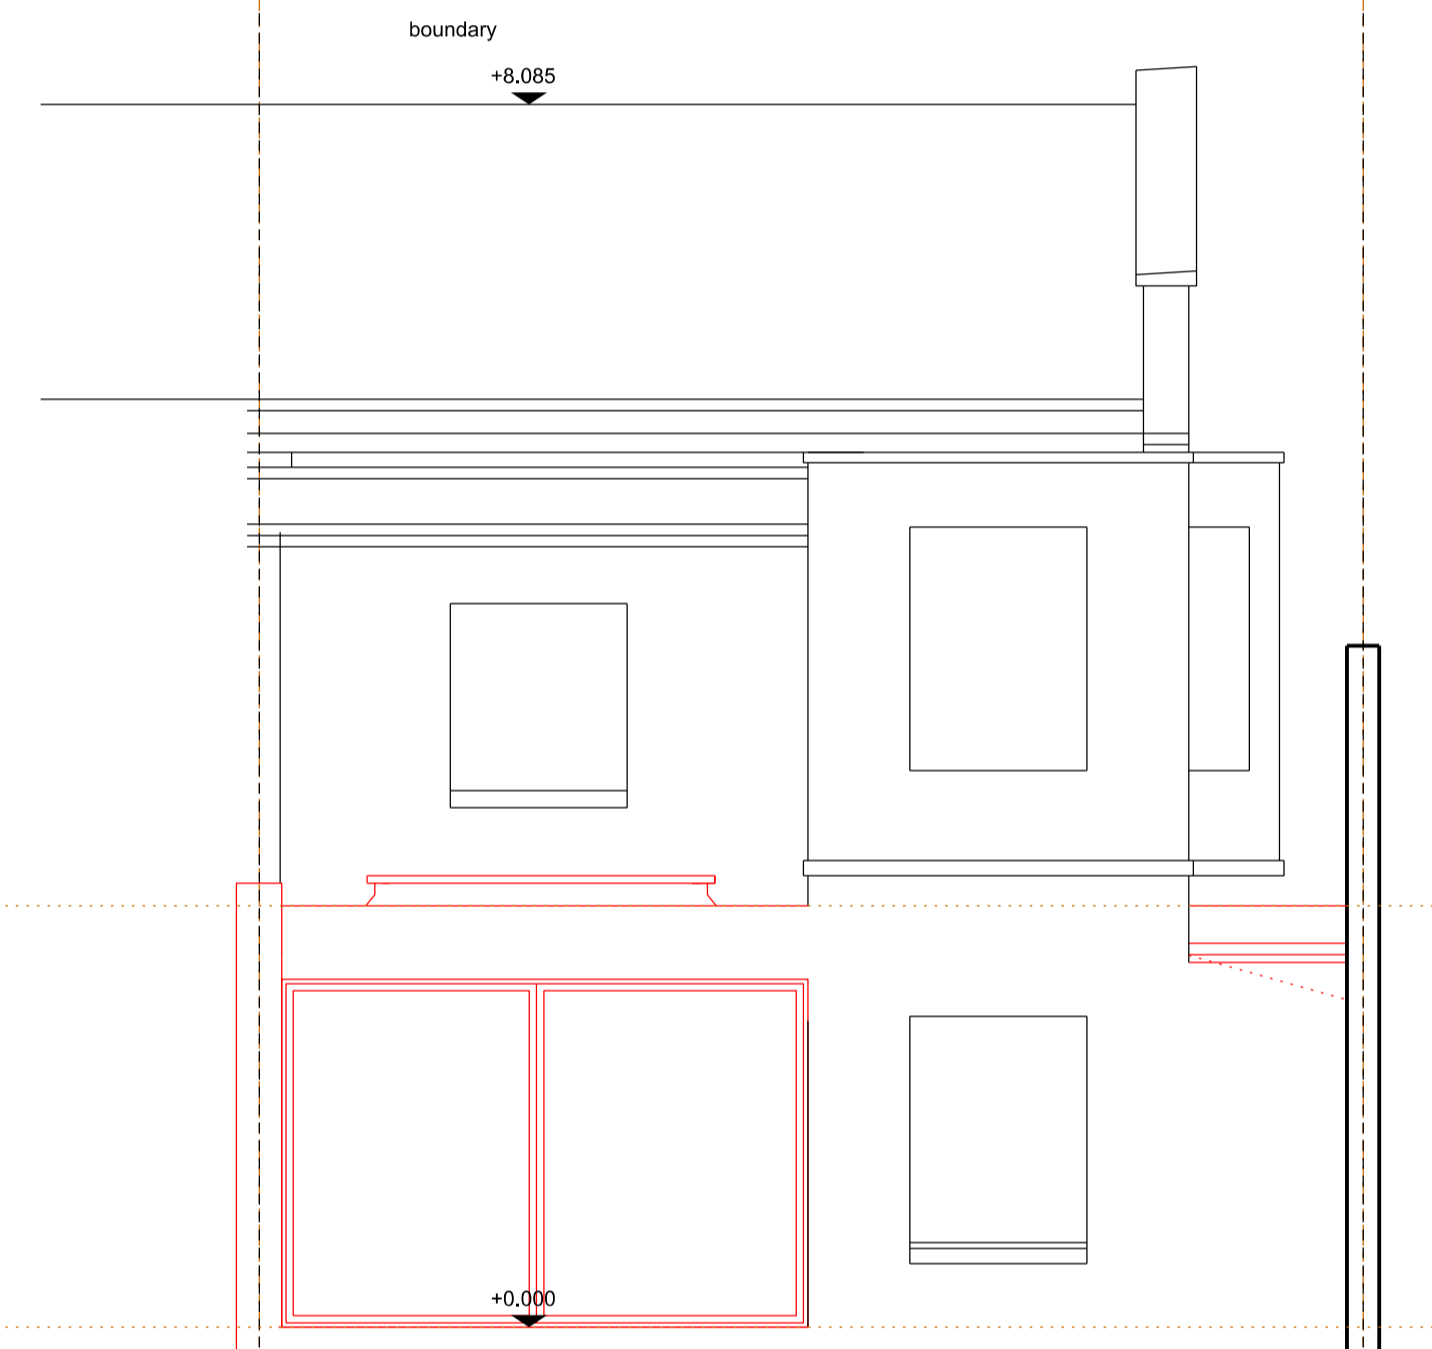

REAR ELEVATION

LEGEND
 [white box] demolition
 [grey box] existing walls
 [red box] new walls
 Drainage, ventilation, fire protection and heating to check!

This general arrangement plan is for reference only and subject to statutory approvals, i.e. planning, party wall award and building control

no. drawn date scale status title client project

© ALL COPYRIGHTS RESERVED

spaceAgent 
 Architects and Designers mail@spaceagent.com
 London-Heidelberg-Barcelona-Brussels spaceagent.com
 spaceAgent Architects Ltd is a RIBA Chartered Practice

House extension
 1 Hamilton Place
 London N19 4RY

Belinda Rhodes
 1 Hamilton Place
 London N19 4RY

Elevations
 as proposed


planning only	
	1:100 @A3 1:50 @A1
	15.12.2017
	mhamm

HAP_P02f


LEGEND
 [white box] demolition
 [grey box] existing walls
 [red box] new walls
 Drainage, ventilation, fire protection and heating to check!

This general arrangement plan is for reference only and subject to statutory approvals, i.e. planning, party wall award and building control

no. drawn date scale status title client project © ALL COPYRIGHTS RESERVED m/0 1 2 3 4 5 ALL DIMENSIONS TO BE CHECKED ON SITE

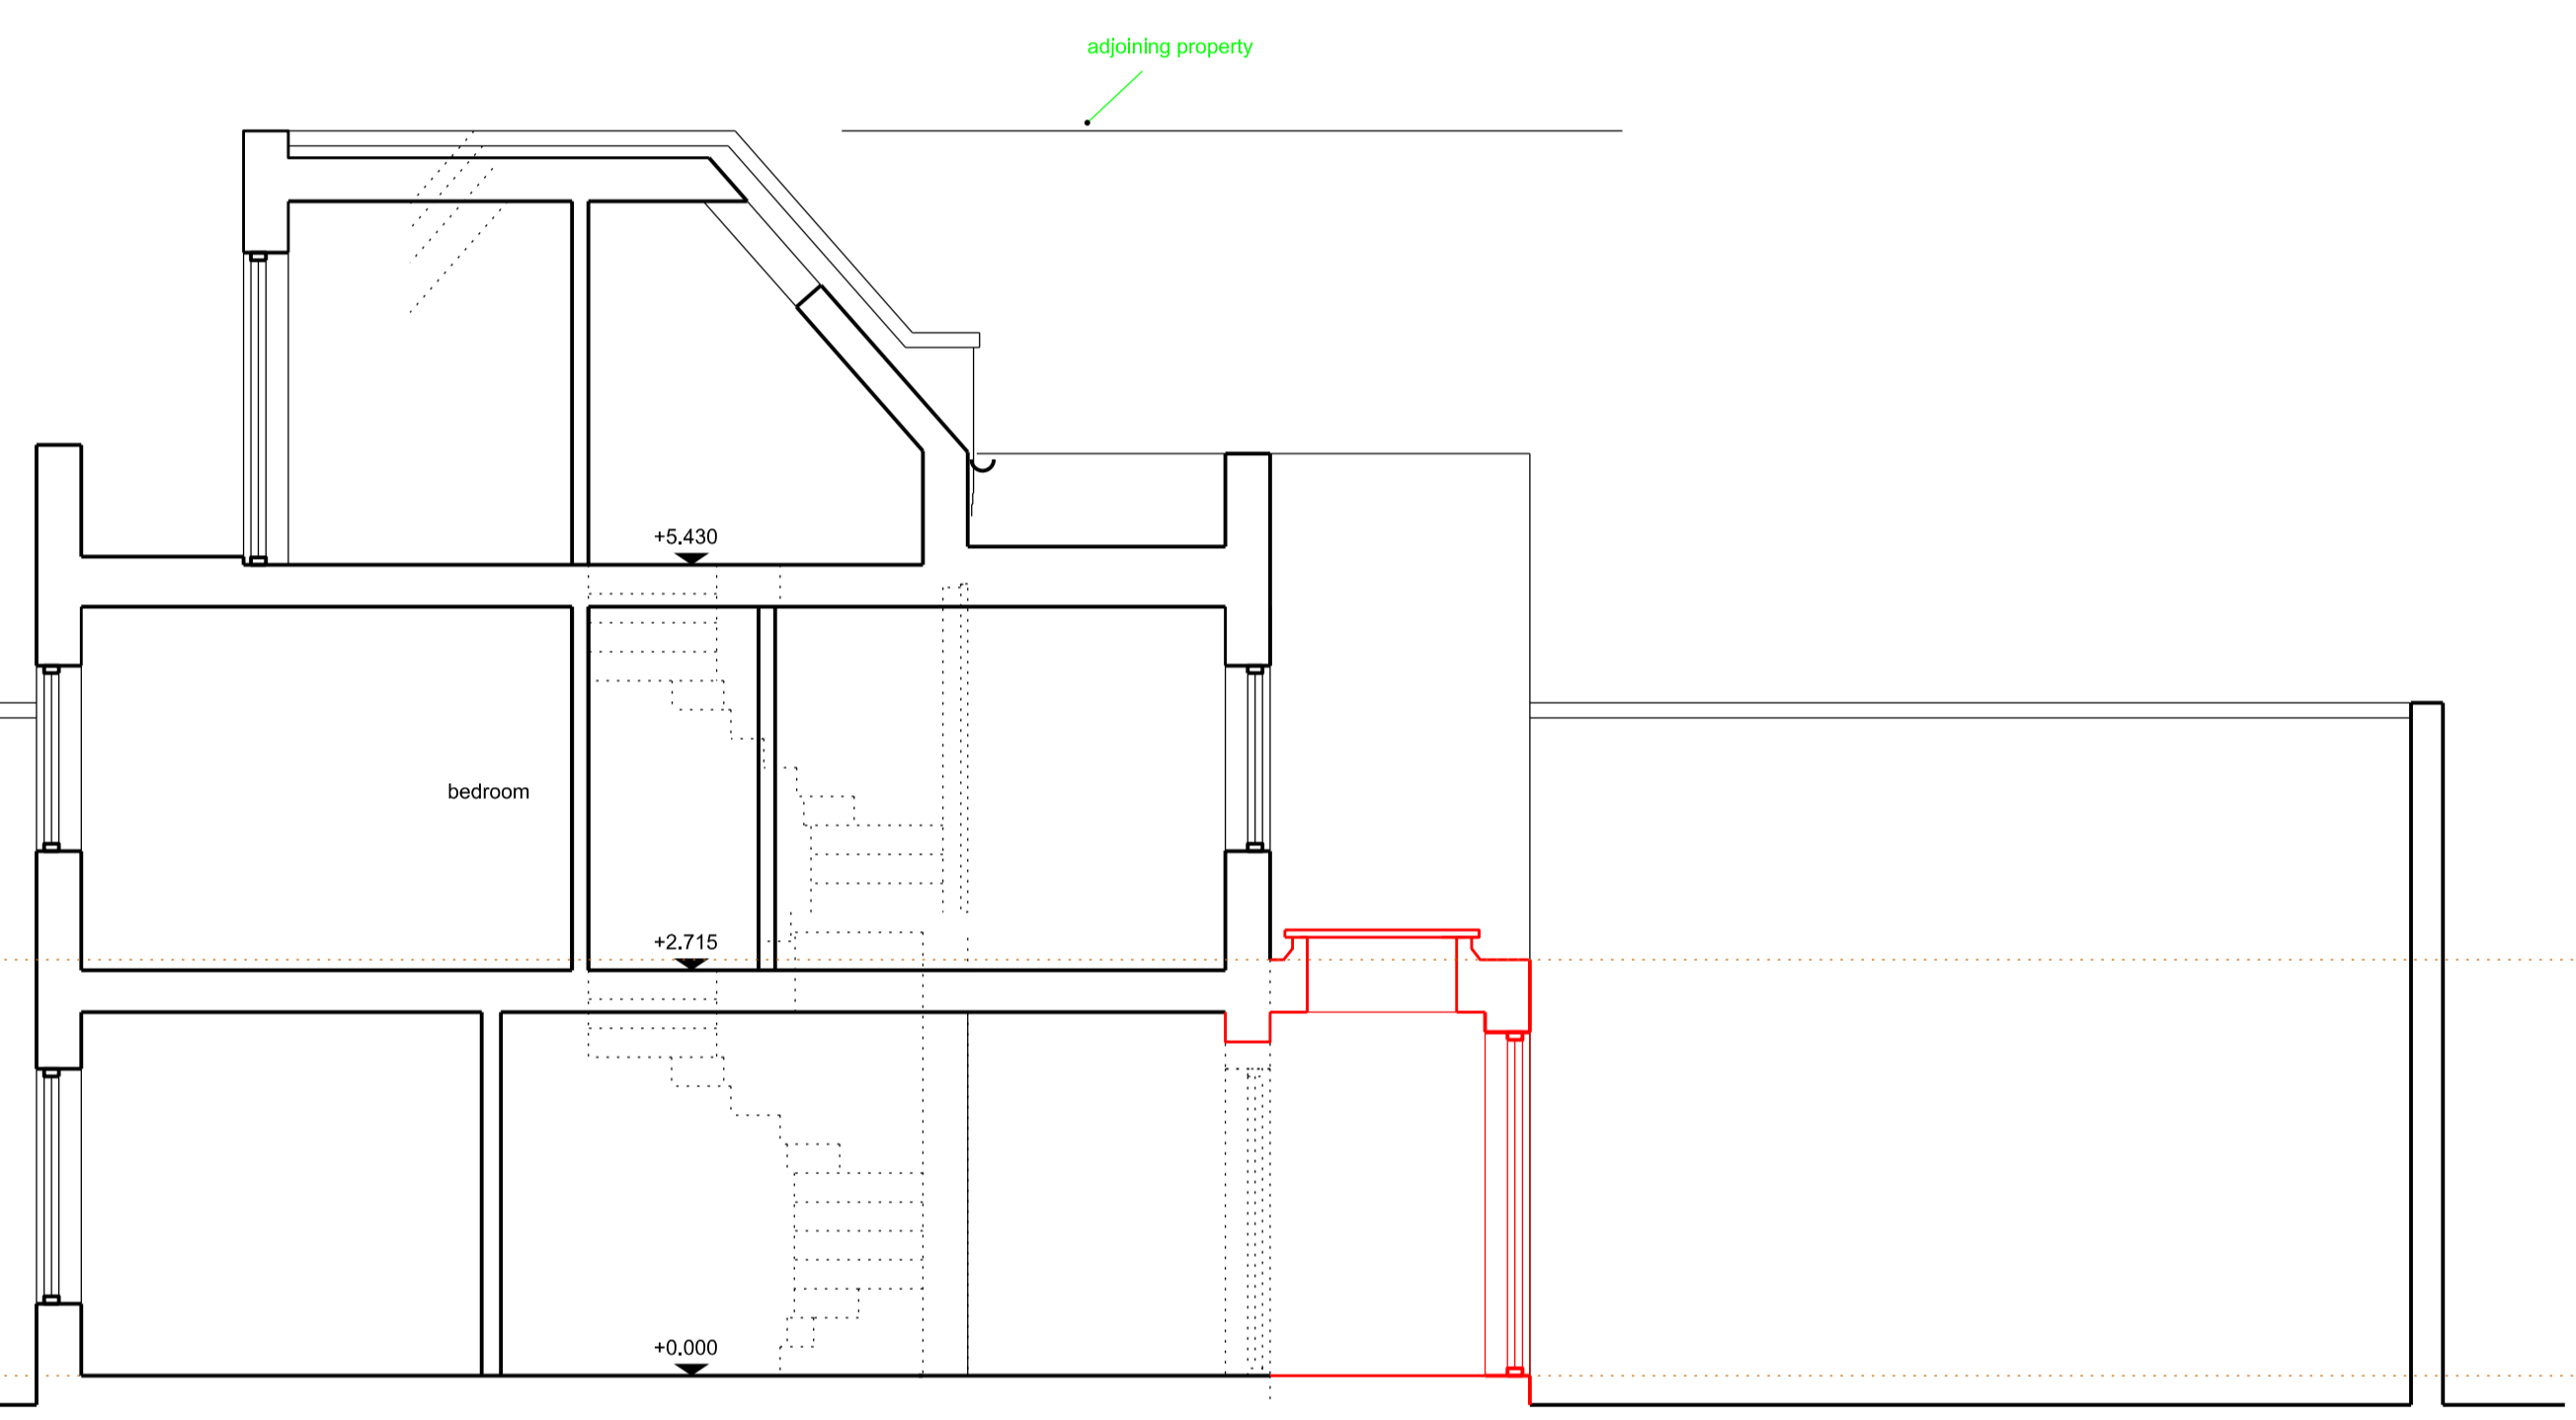

SECTION S1

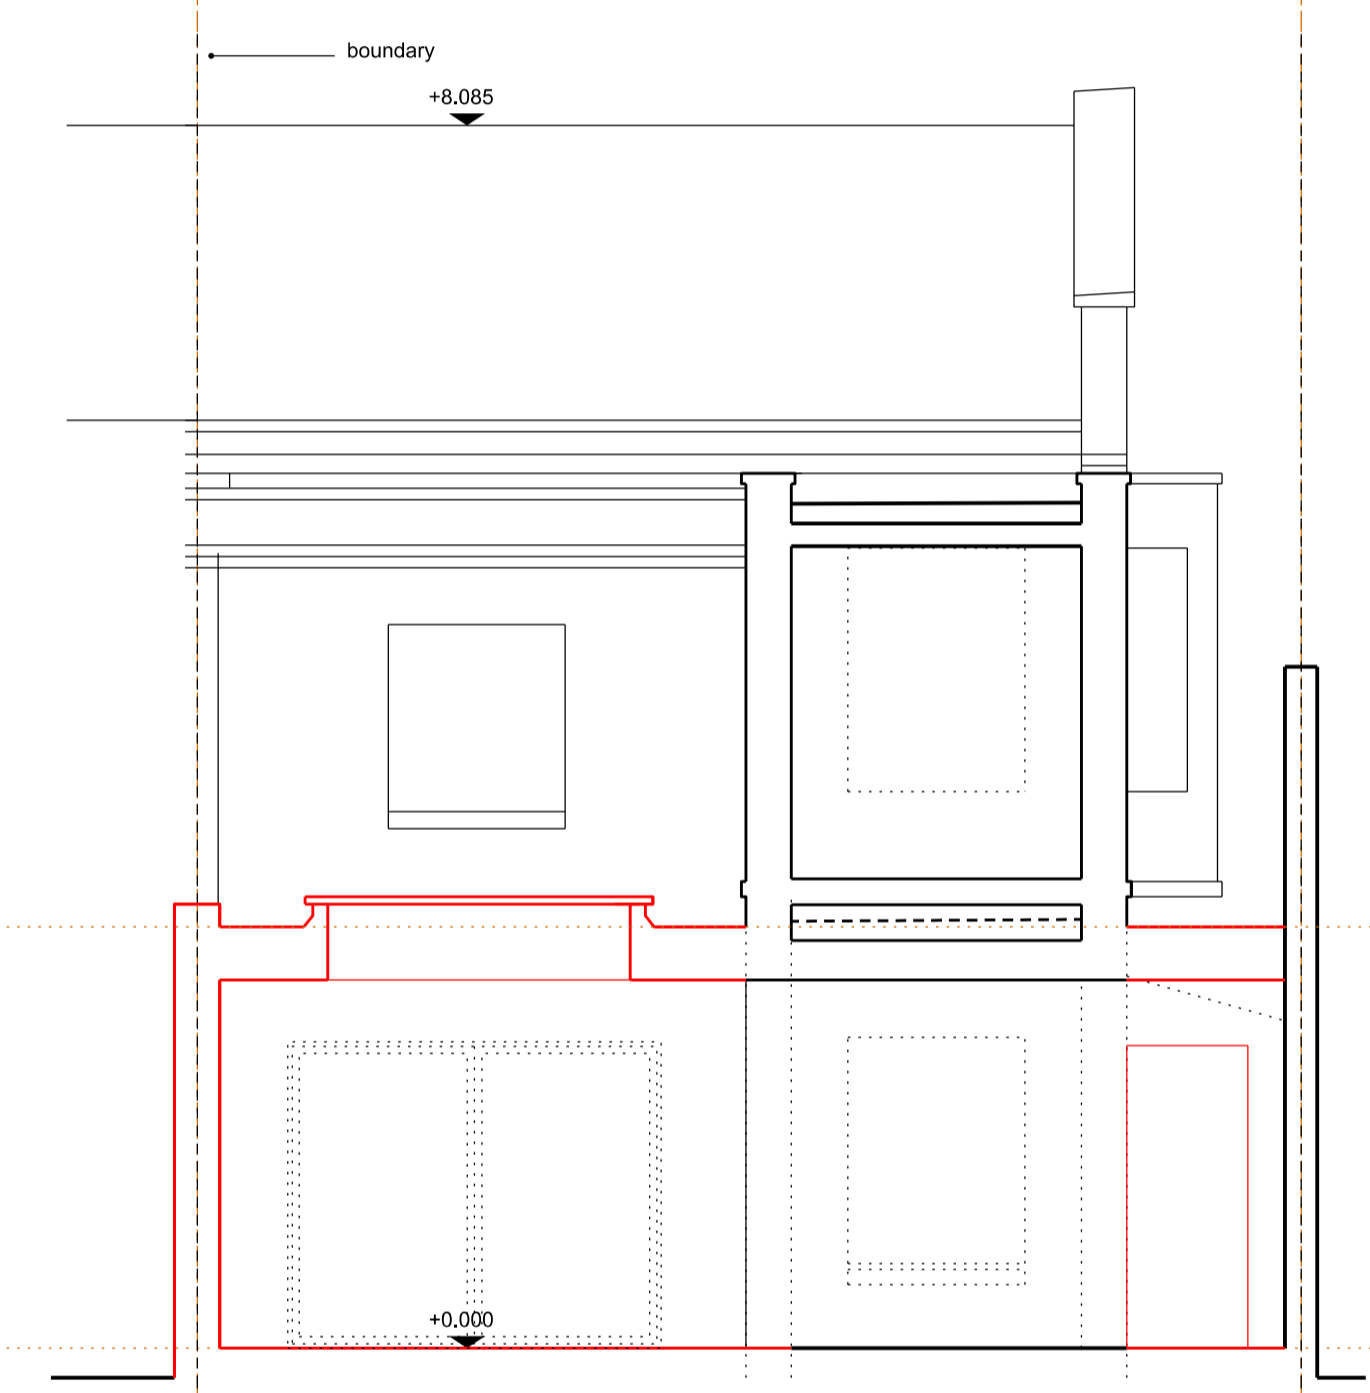

SECTION S2

spaceAgent 
 Architects and Designers mail@spaceagent.com
 London-Heidelberg-Barcelona-Brussels spaceagent.com
 spaceAgent Architects Ltd is a RIBA Chartered Practice

House extension
 1 Hamilton Place
 London N19 4RY

Belinda Rhodes
 1 Hamilton Place
 London N19 4RY

Sections
 as proposed

planning only	
	1:100 @A3 1:50 @A1
	15.12.2017
	mhamm

HAP_P03f