


GENERAL NOTES

ARBITRARY SITE GRID
LEVELS RELATE TO
OFFICE & ON SITE SURVEYING
TOPO DRAWING 1923-01 GULLY 48.141

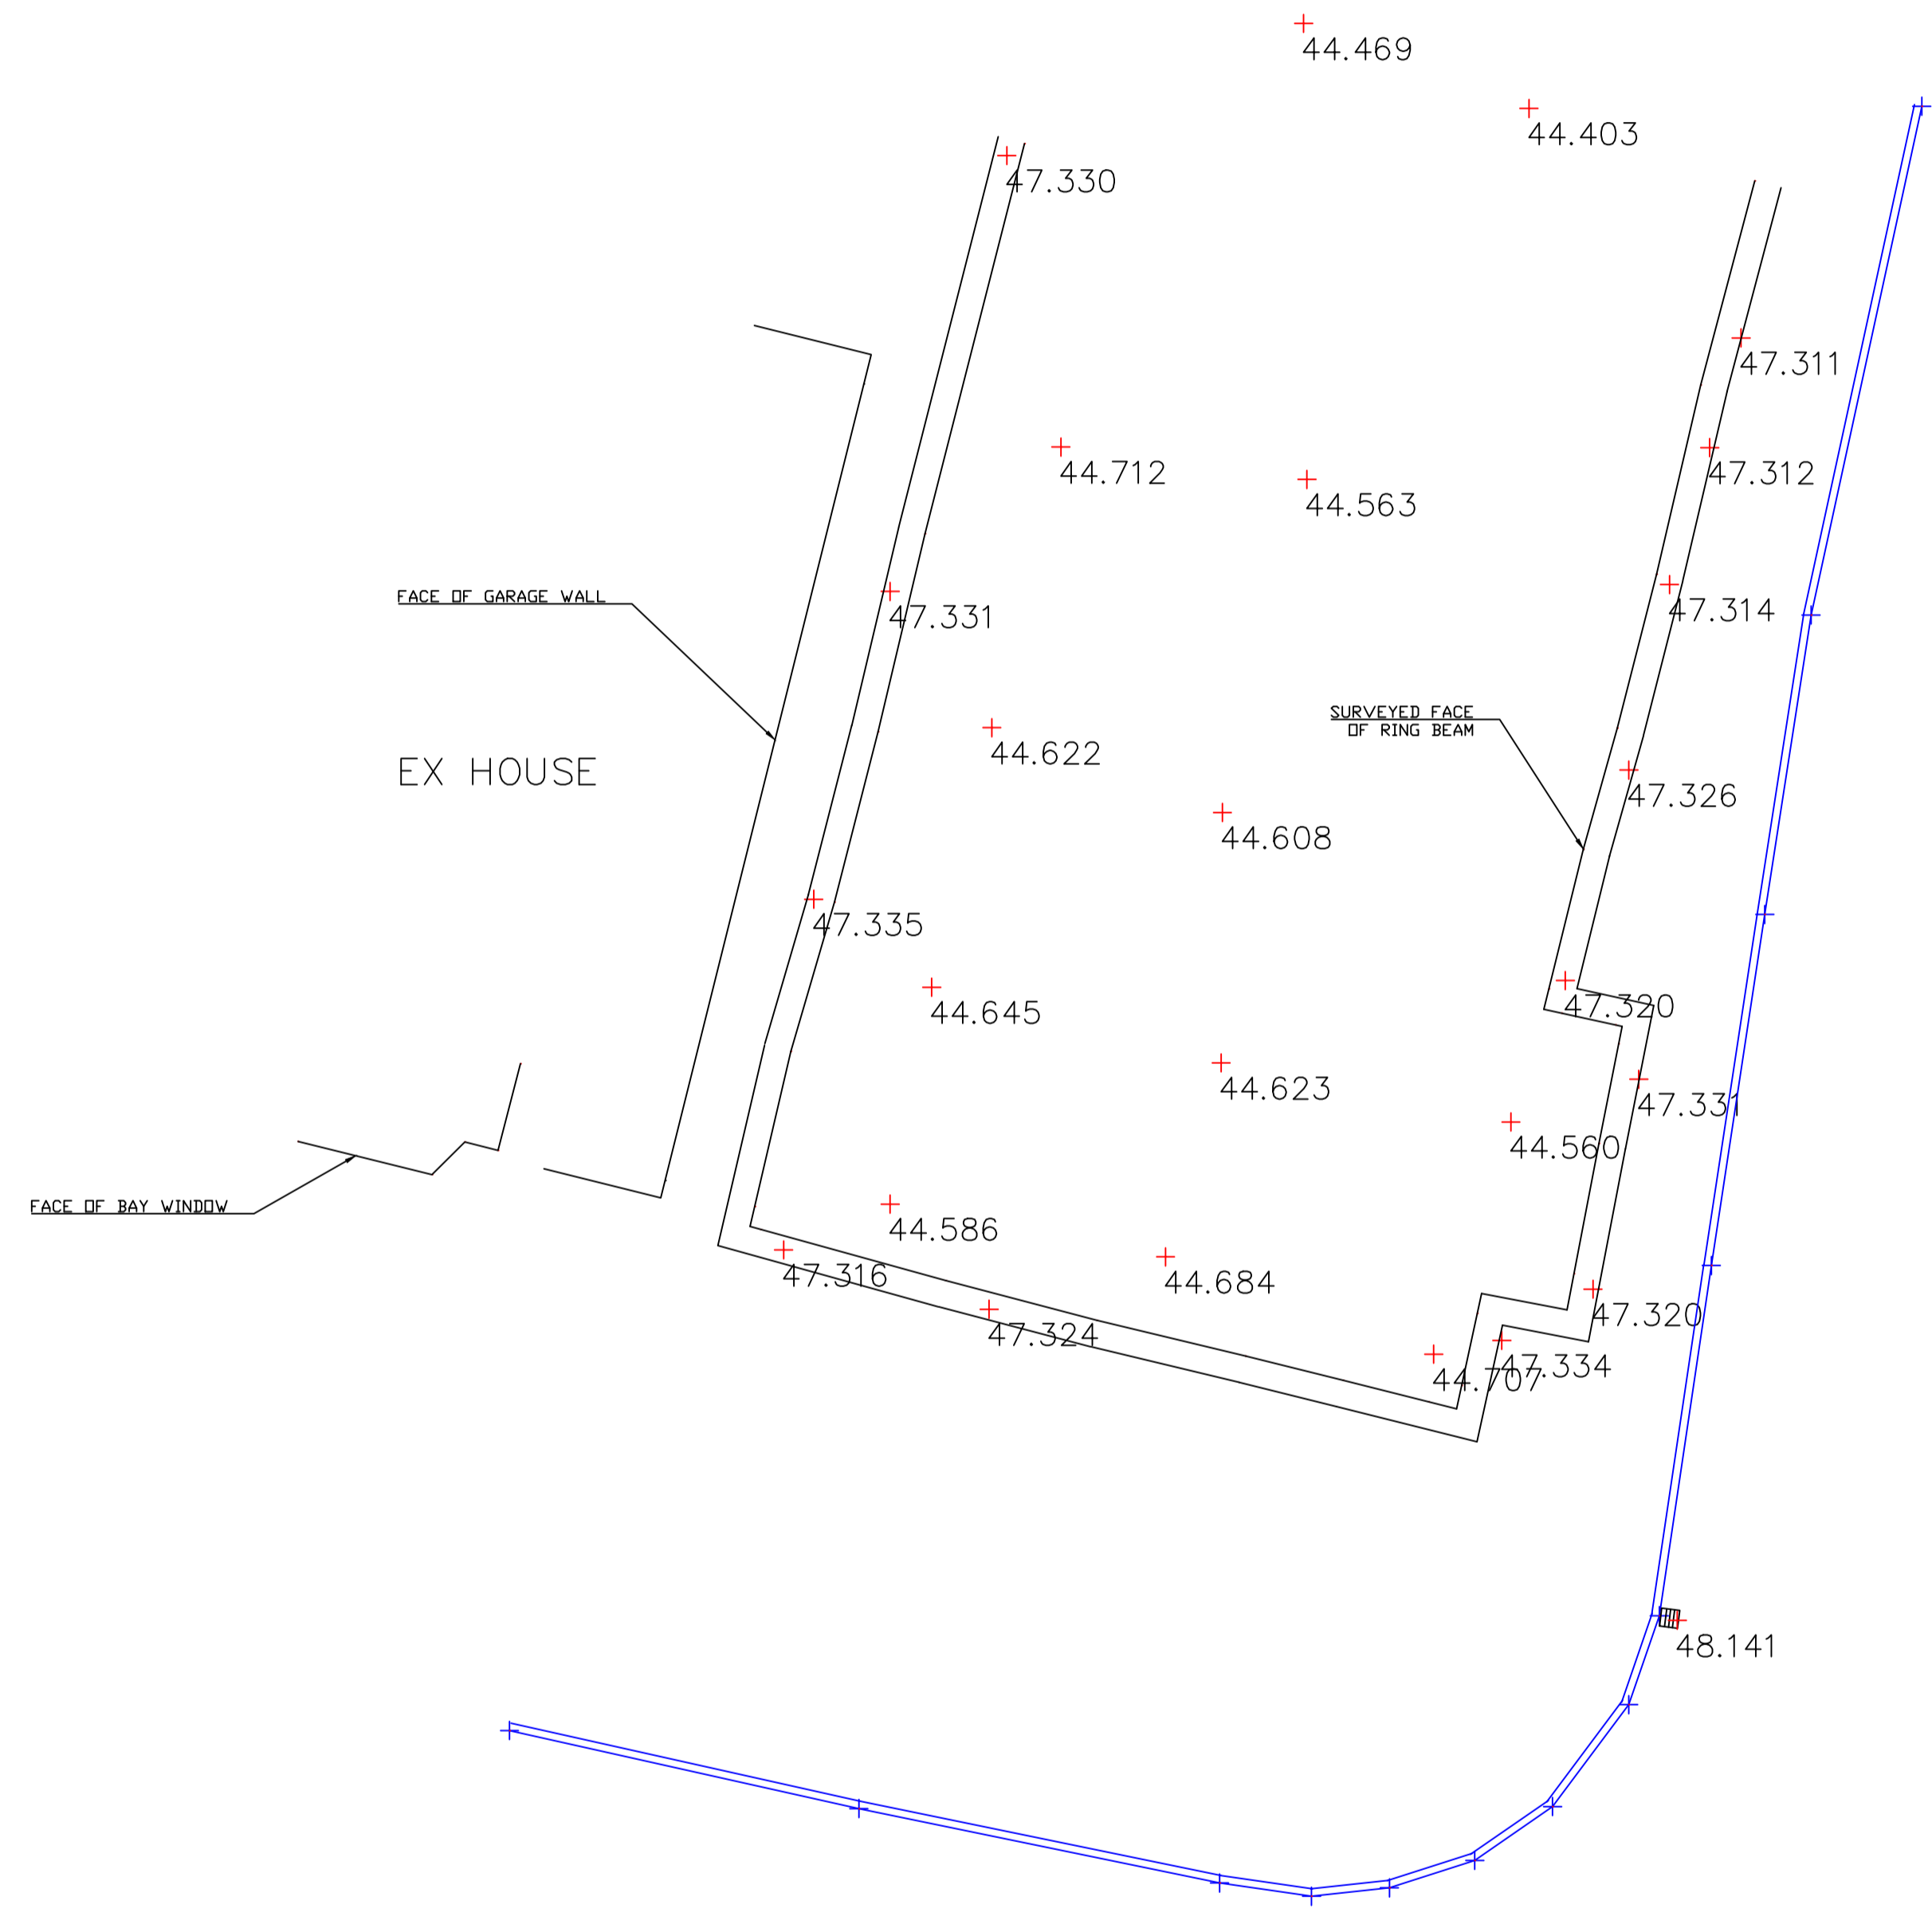

| REV | AMENDMENT | DRN BY | APP BY | ISSUE DATE |
|-----|-------------|--------|--------|------------|
| A | FIRST ISSUE | SC | SP | 02.01.18 |

CLIENT:

ARCHITECT:

CORBYN CONSTRUCTION LTD
Groundwork & RC Frame Contractors
Gallions Hotel
Basin Approach
Gallions Road
London
E16 2NJ

97 PRINCESS PARK AVENUE
LONDON

PARTIAL SURVEY

SCALE @ A1 1:100 PROJECT No: DWG No: A1/ A5