




EAST ELEVATION

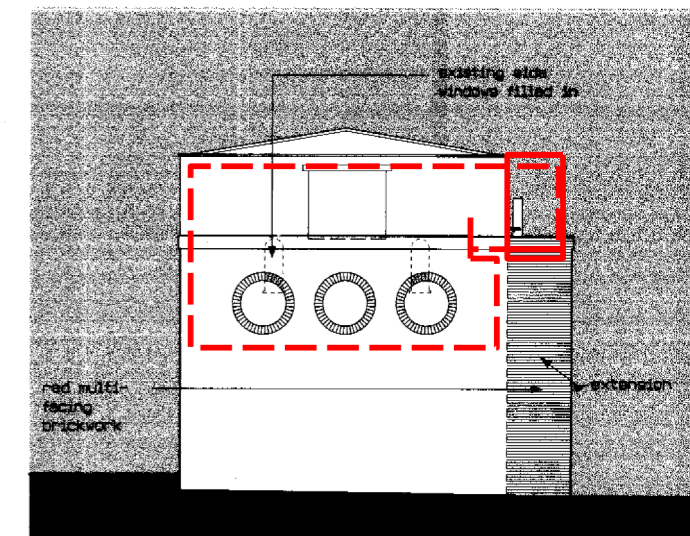

SOUTH ELEVATION



WEST ELEVATION

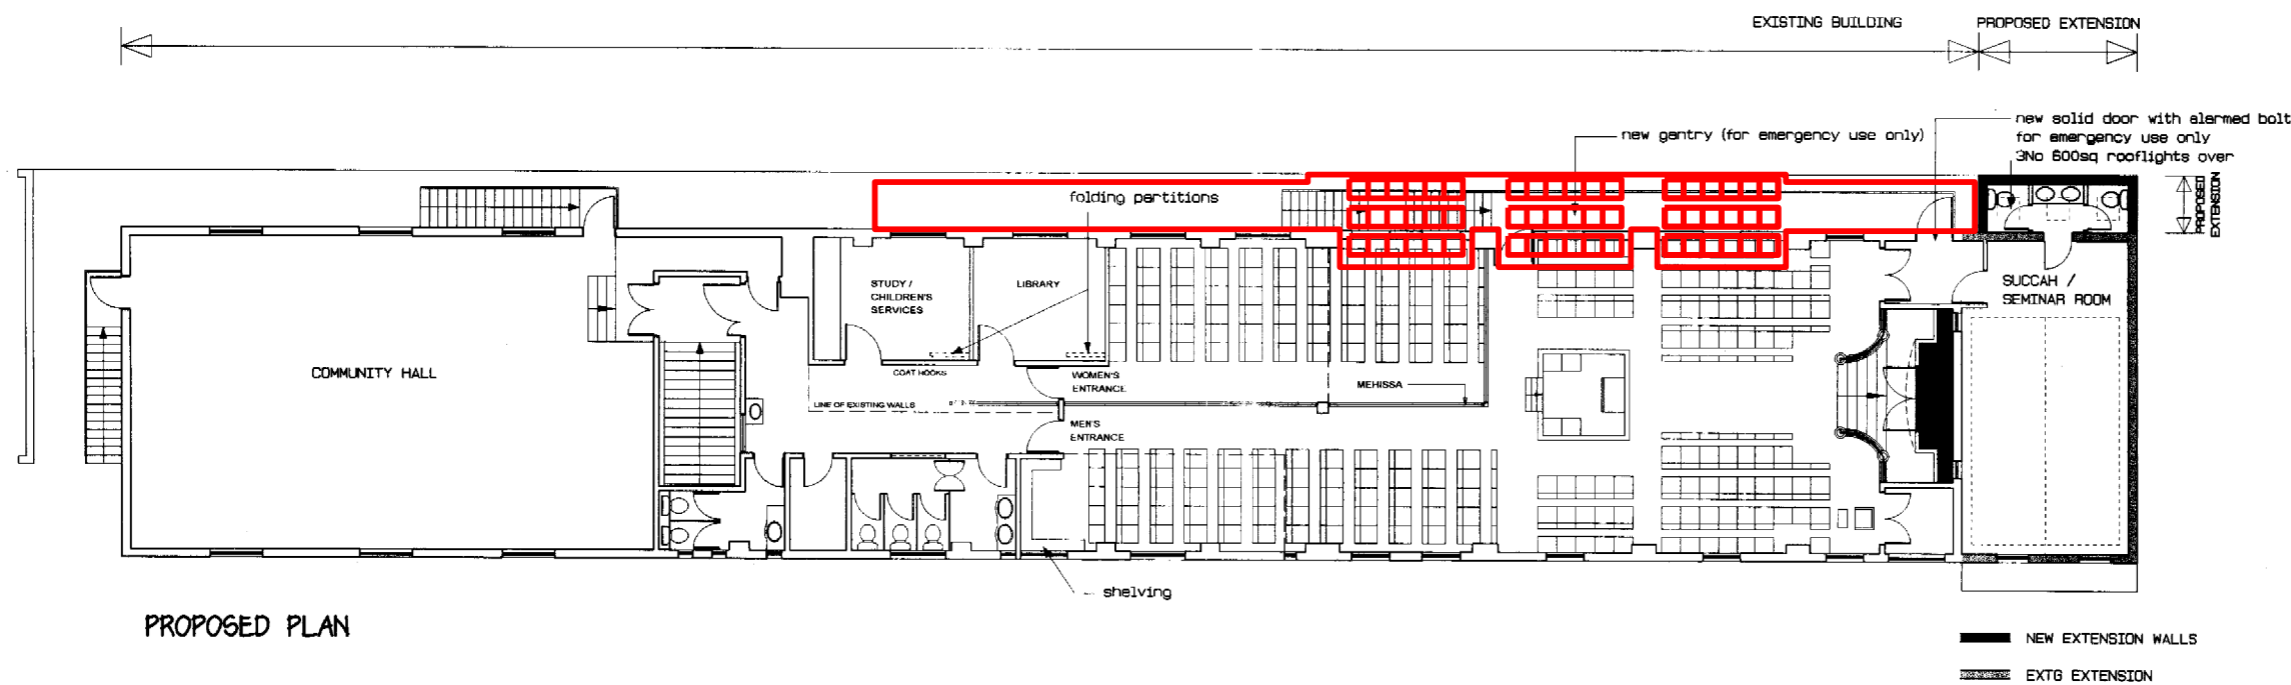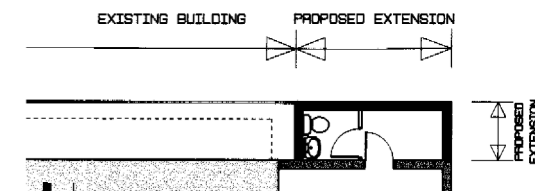

PROPOSED PLAN

**spaceAgent**  
 Architects and Designers  
 London-Heidelberg-Barcelona-Brussels  
 spaceAgent Architects Ltd is a RIBA Chartered Practice

project Ohel David Synagogue  
 4-14 Broadwalk Lane  
 London NW11 8HD

client Ghassan Cohen  
 4-14 Broadwalk Lane  
 London NW11 8HD

title Floor plans  
 as proposed

DRAFT

1:200 @A3  
 1:100 @A1



10.3.2019

mhamm

BWL\_L01


no. drawn date scale status title client project



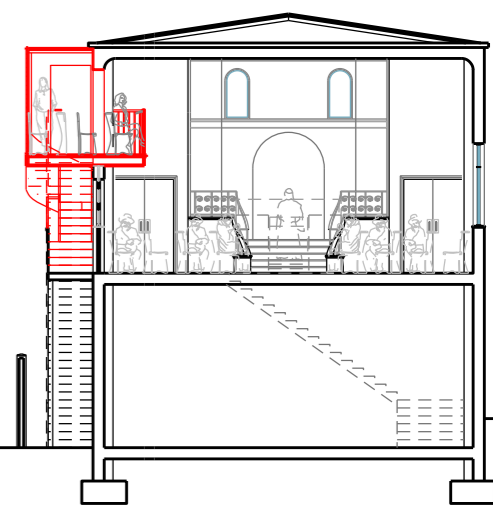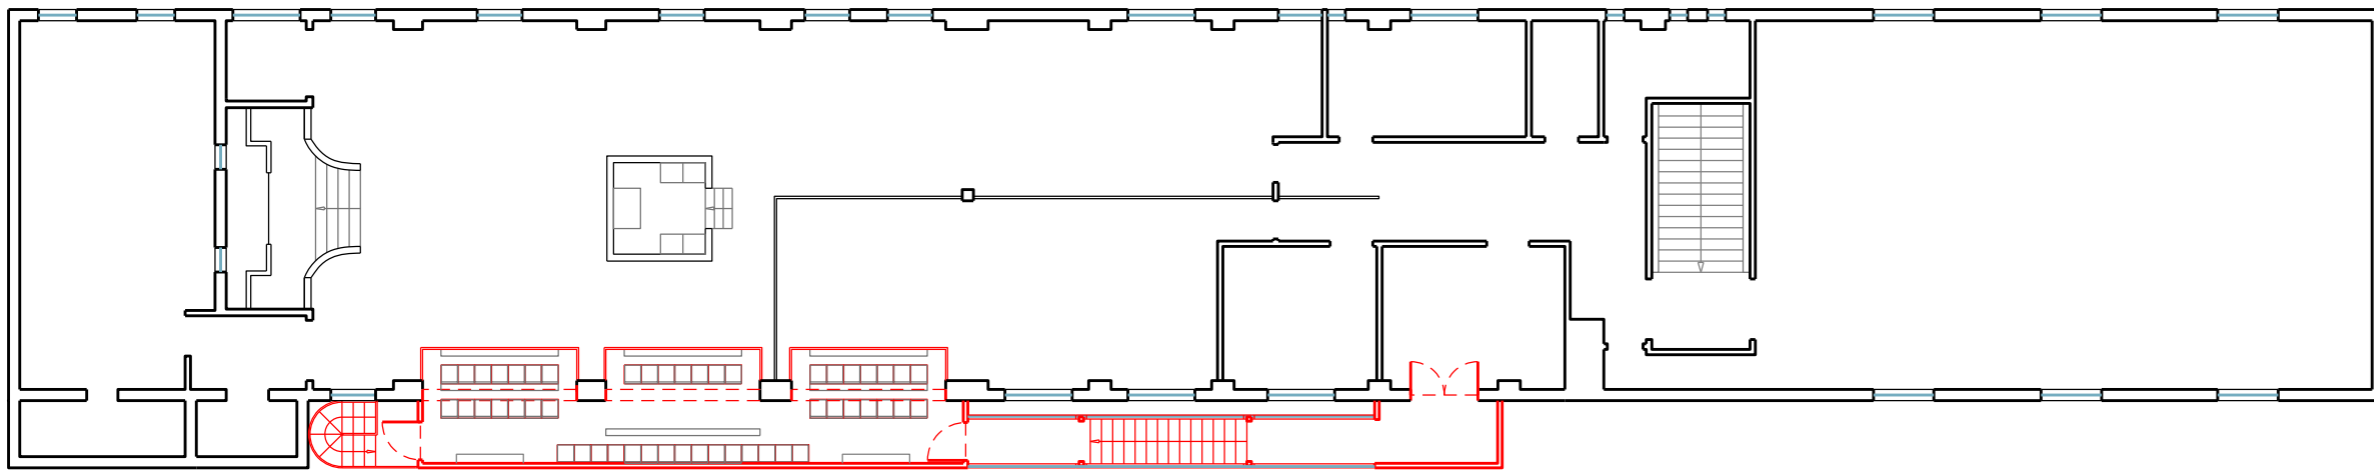

SECTION A-A

SECTION A - A

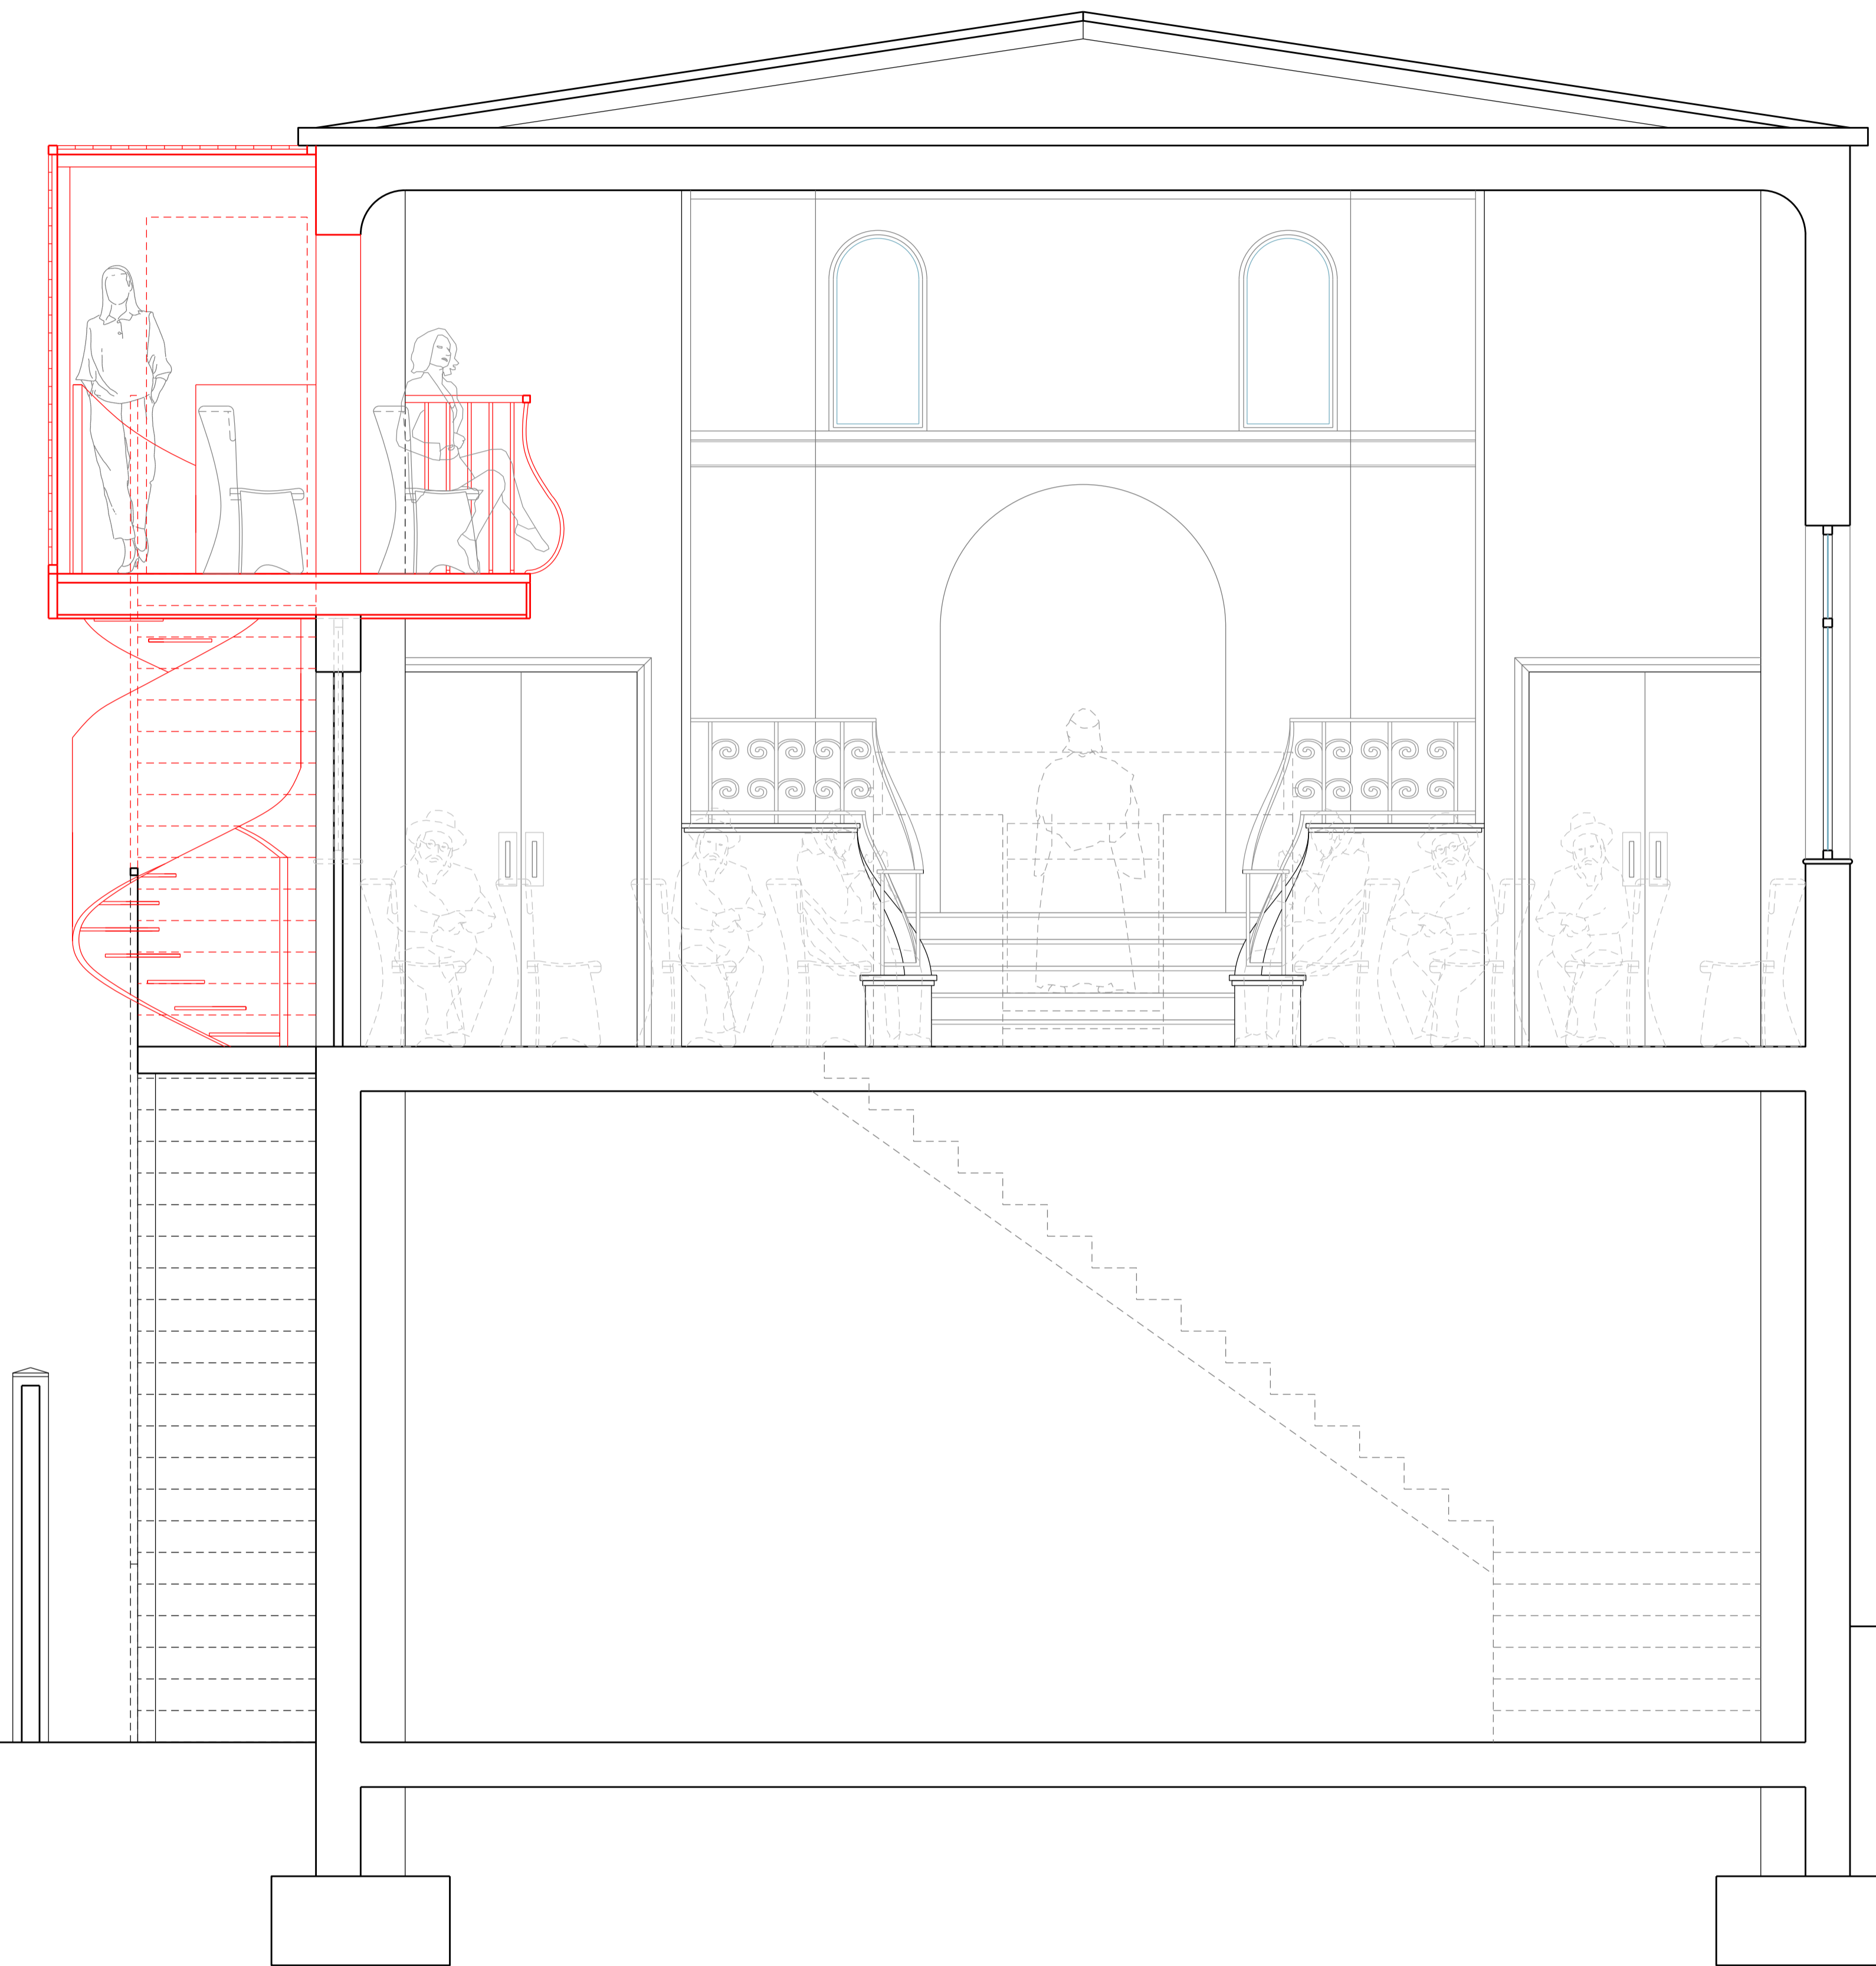

no. drawn date scale status title client project © ALL COPYRIGHTS RESERVED m 0 0.5 1 1.5 2 2.5 ALL DIMENSIONS TO BE CHECKED ON SITE

**spaceAgent** 

Architects and Designers [mail@spaceagent.com](mailto:mail@spaceagent.com)  
 London-Heidelberg-Barcelona-Brussels [spaceagent.com](http://spaceagent.com)  
 spaceAgent Architects Ltd is a RIBA Chartered Practice

project Ohel David Synagogue  
 4-14 Broadwalk Lane  
 London NW11 8HD

client Ghassan Cohen  
 4-14 Broadwalk Lane  
 London NW11 8HD

title Section A - A  
 as proposed

DRAFT	
	1:50 @A3 1:25 @A1
	12.03.19
	I.lezzi
BWL _ L02	