



Second Floor _ Plan


3D view

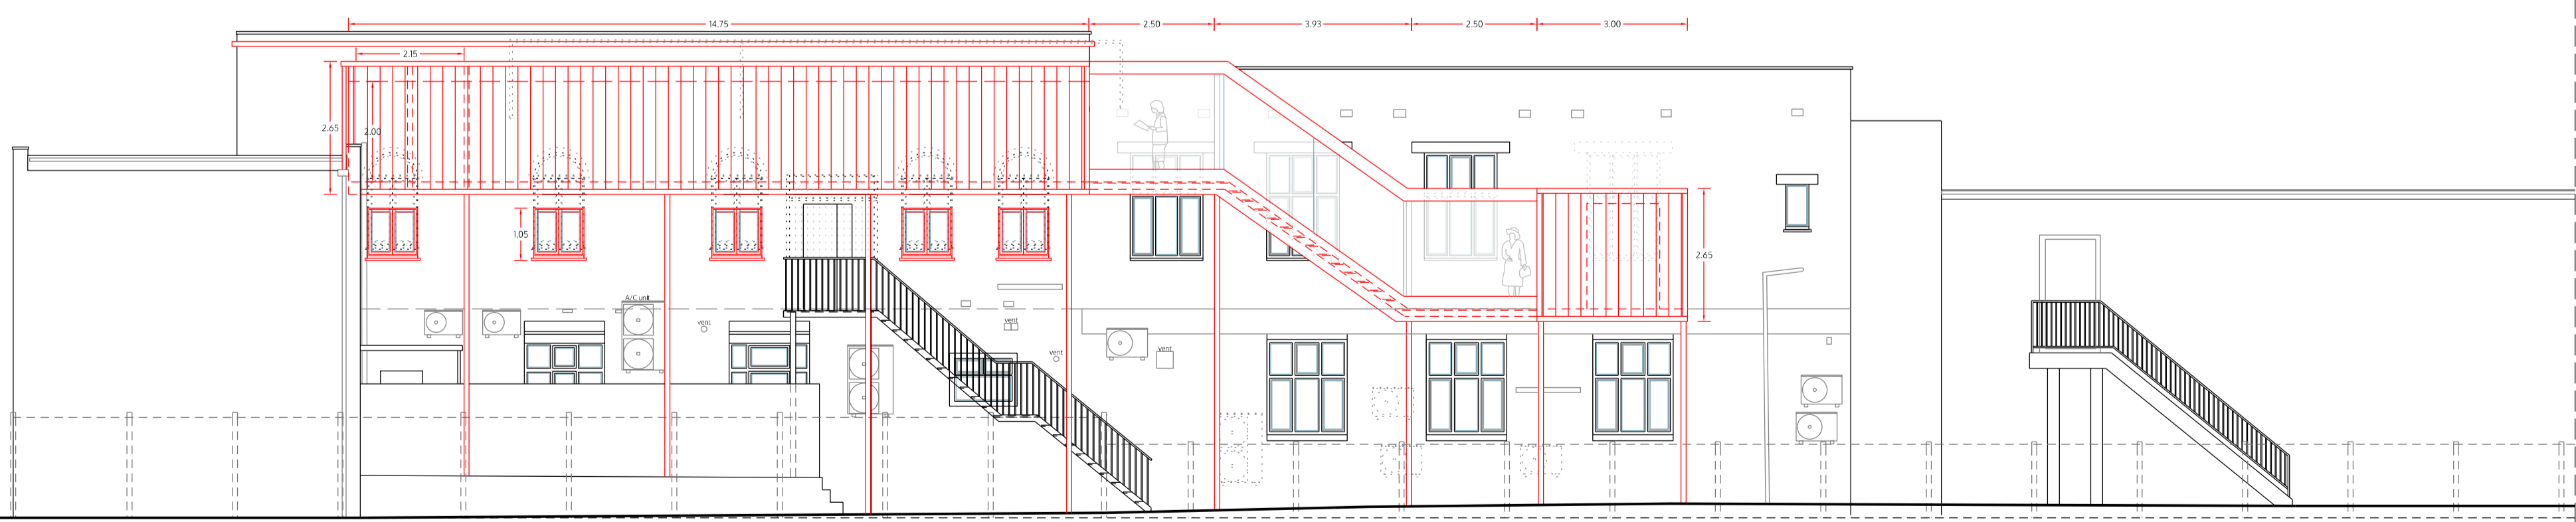


Section B-B

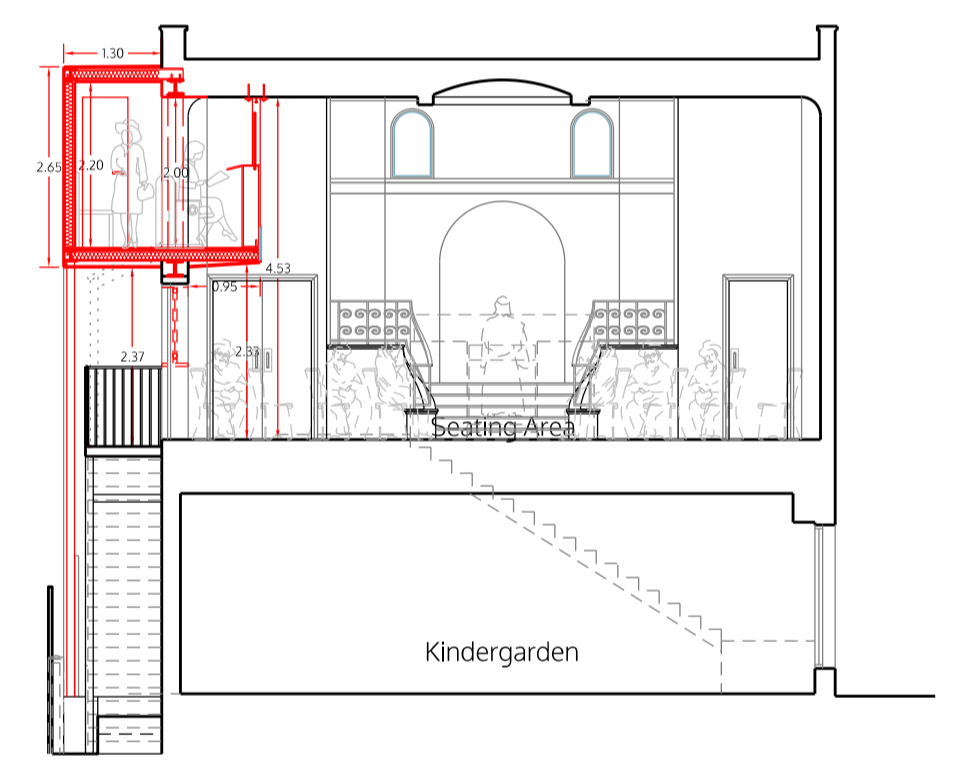

Northeast elevation

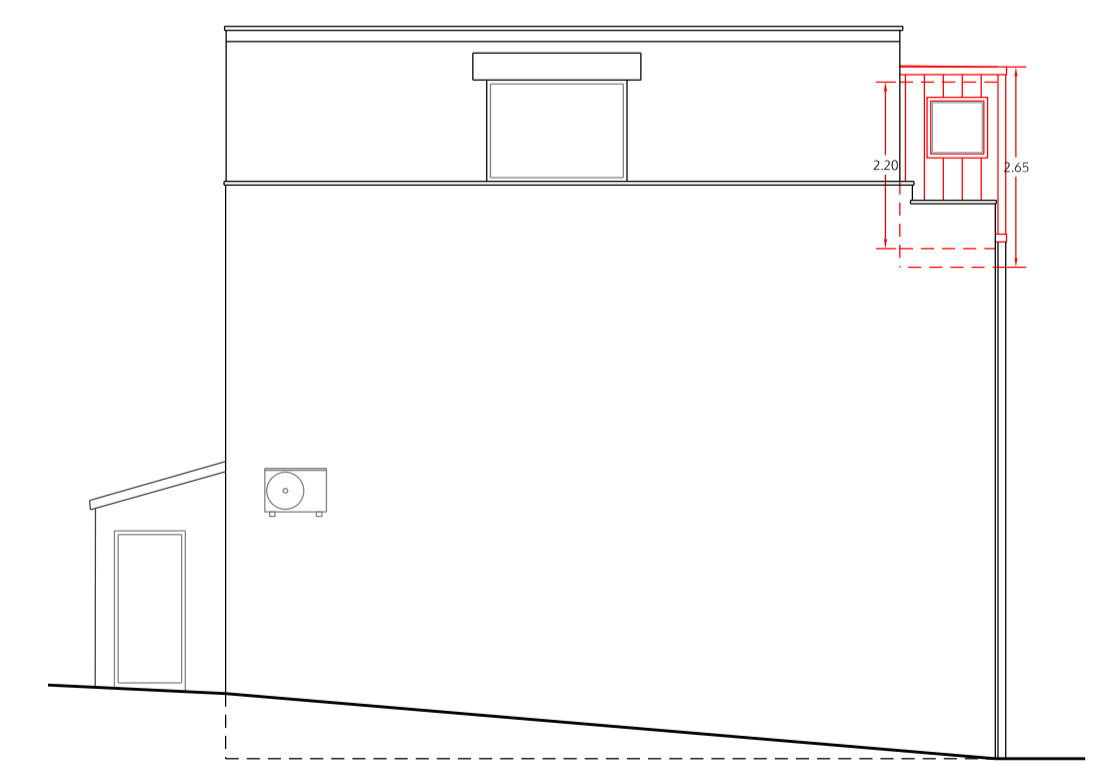

Southeast elevation

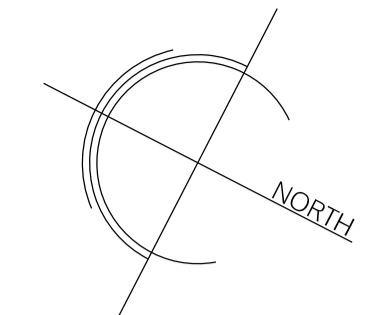

no. drawn date scale status title client project architects and designers London-Heidelberg-Barcelona-Brussels spaceAgent Architects Ltd is a RIBA Chartered Practice

spaceAgent
 Architects and Designers
 London-Heidelberg-Barcelona-Brussels
 spaceAgent Architects Ltd is a RIBA Chartered Practice

Ohel David Synagogue
 4-14 Broadwalk Lane
 London NW11 8HD

Ghassan Cohen
 4-14 Broadwalk Lane
 London NW11 8HD

Second floor plan, NE elevation,
 SE elevation, Section B-B
 as proposed

DRAFT	
	1:200 @A3 1:100 @A1
	3.5.2019
	I.lezzi
BWL_P10a	