


no. drawn date scale status title client project  
 ALL DIMENSIONS TO BE CHECKED ON SITE  
 ALL COPYRIGHTS RESERVED

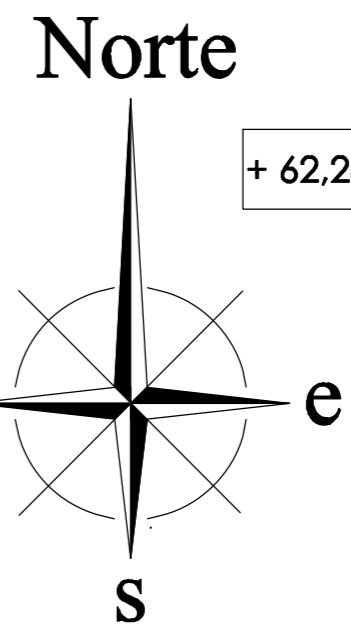

**spaceAgent**  
 Architects and Designers mail@spaceagent.com  
 London-Heidelberg-Barcelona-Brussels spaceagent.com  
 spaceAgent Architects Ltd is a RIBA Chartered Practice


**Vivienda Unifamiliar**  
 San Carlos 79 - Poli 5 / Parc 295  
 E-07850 Santa Eularia Del Rio, Ibiza

client Martin Obertriffter


title Planta - Medicion

for information	
	1:100 @A3 1:50 @A1
	7.10.2013
	I.lezzi
<b>SAN_P00</b>	



# Planta baja

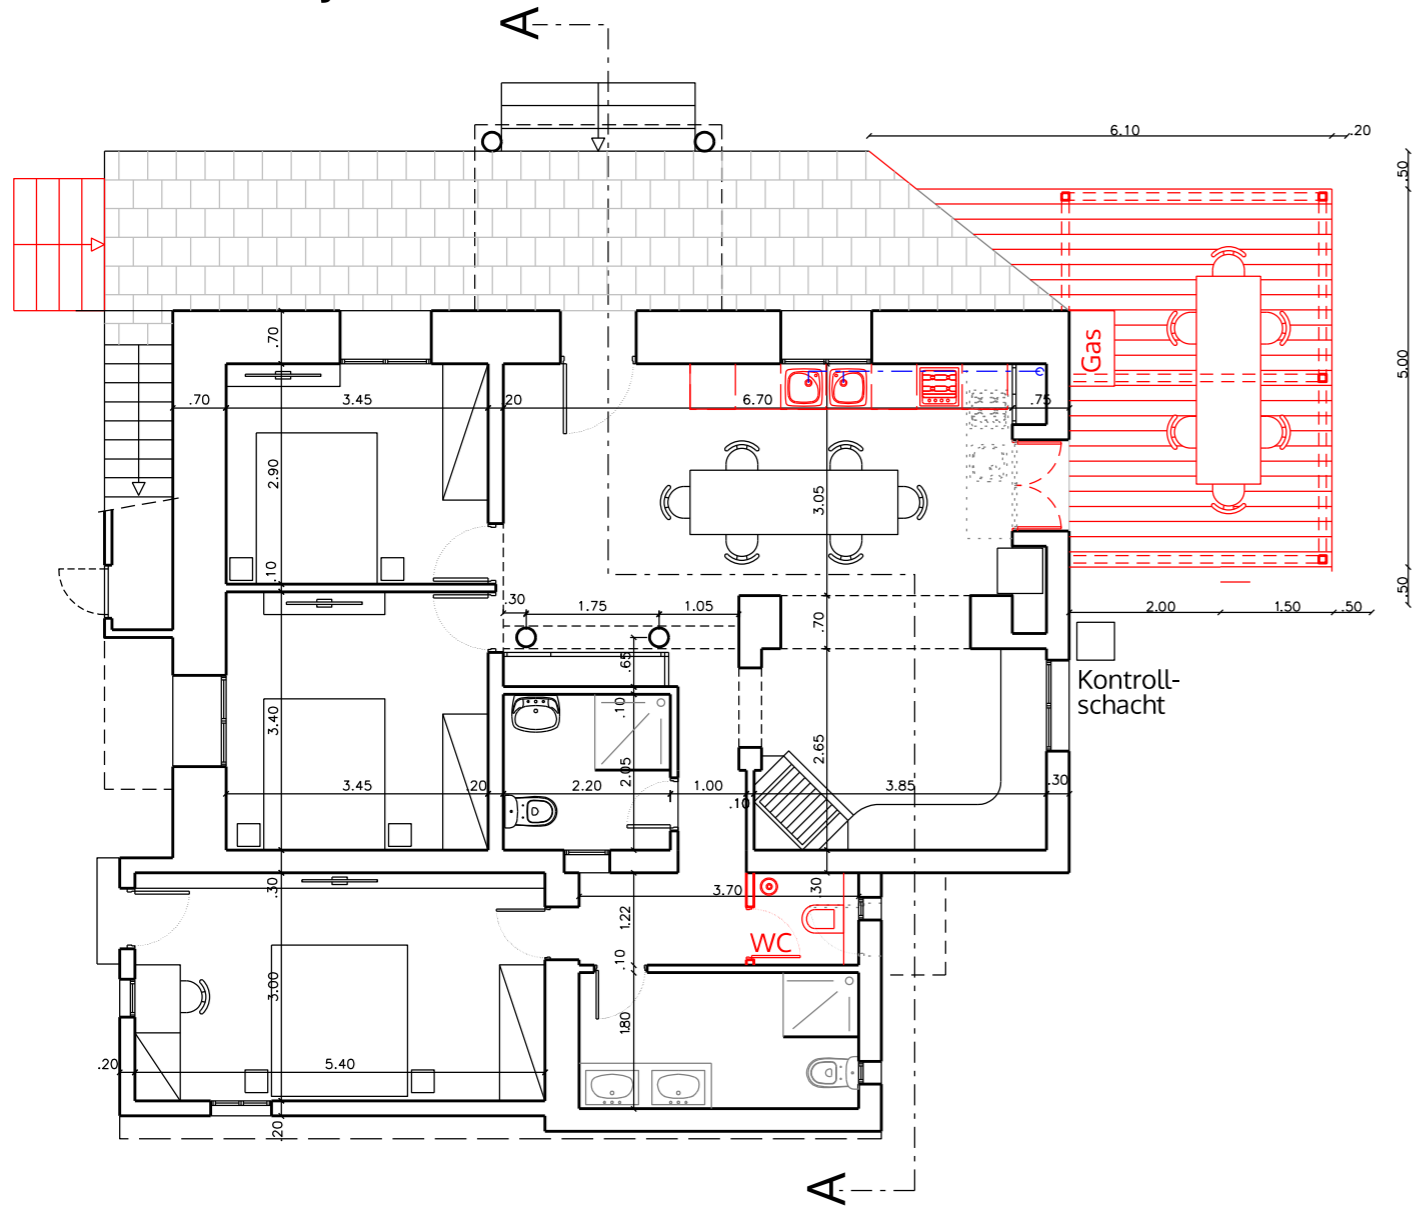

# Planta primera

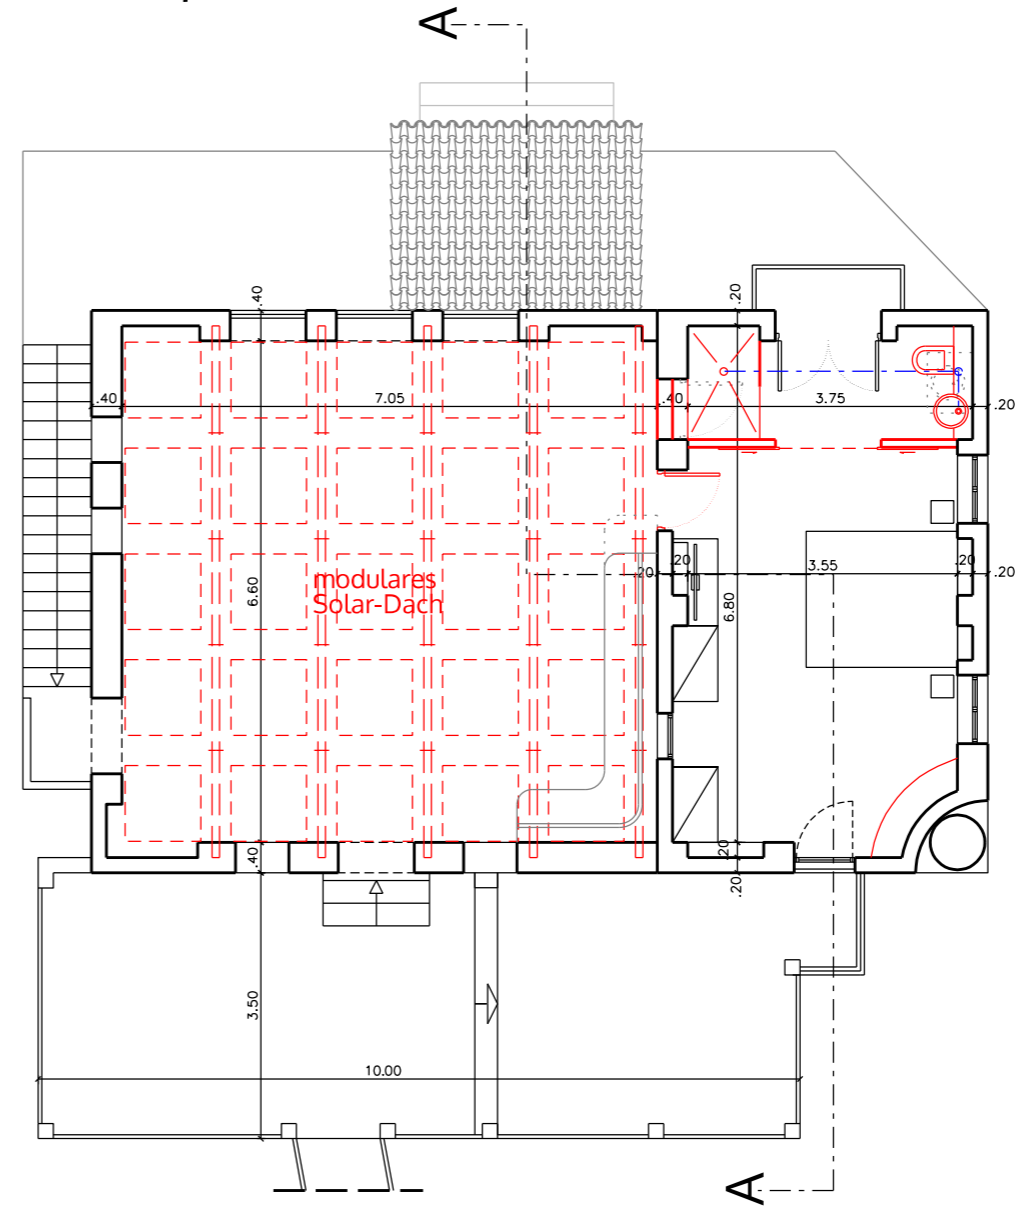

# Seccion A-A

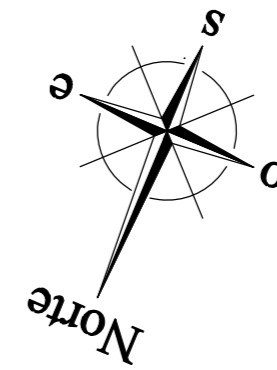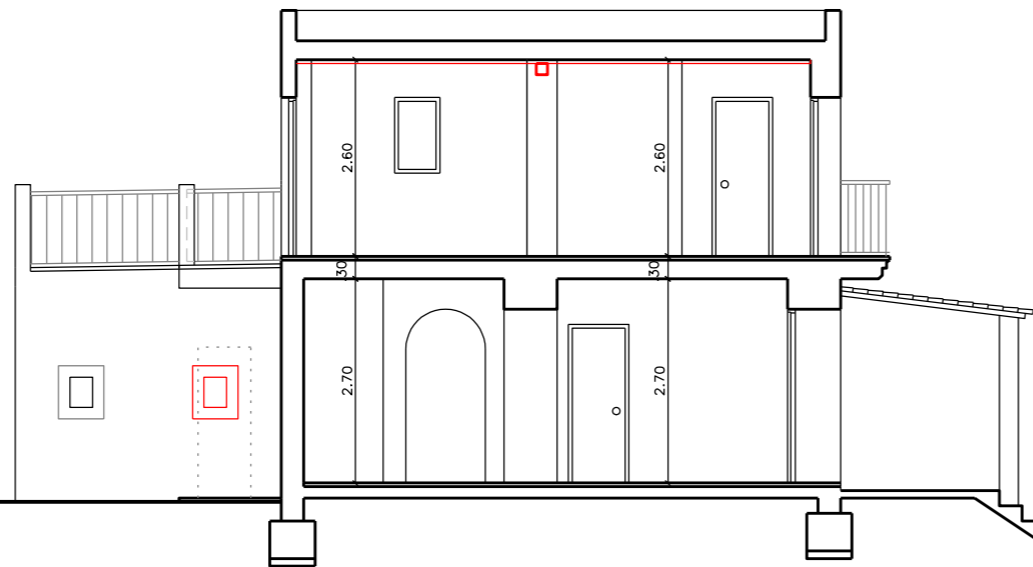

no. drawn date scale status title client project architects and designers London-Heidelberg-Barcelona-Brussels spaceAgent Architects Ltd is a RIBA Chartered Practice

**spaceAgent**

Architects and Designers  
 London-Heidelberg-Barcelona-Brussels  
 spaceAgent Architects Ltd is a RIBA Chartered Practice

project  
 Vivienda Unifamiliar  
 San Carlos 79 - Poli 5 / Parc 295  
 E-07850 Santa Eularia Del Rio, Ibiza

client  
 Martin Obertriffter

title  
 Planta Baja y Primera  
 Seccion A-A

for information

1:100 @A3  
 1:50 @A1  
 7.10.2013  
 I.lezzi

SAN\_P01

ALL DIMENSIONS TO BE CHECKED ON SITE