

- LEGEND
- Existing
 - Demolition
 - New construction
 - New structure

no. drawn date scale status project client title

ALL DIMENSIONS TO BE CHECKED ON SITE
© ALL COPYRIGHTS RESERVED
m 0 1 2 3 4 5

spaceAgent

Architects and Designers mail@spaceagent.com
London-Heidelberg-Barcelona-Brussels spaceagent.com
spaceAgent Architects Ltd is a RIBA Chartered Practice

Refurbishment with conservatory
Flat 5, England's Ln
London NW3 4YA

5 England's Ln
London NW3 4YA

Ground floor
as proposed

Ground floor_plan


DRAFT	
	1:100 @A3 1:50 @A1
	22.10.20
	I.lezzi
ENG_P00a2	

+14.00 m
+13.00 m
+12.00 m
+11.00 m
+10.00 m
+9.00 m
+8.00 m
+7.00 m
+6.00 m
+5.00 m
+4.00 m
+3.00 m
+2.00 m
+1.00 m
+0.00 m



Back elevation

+14.00 m
+13.00 m
+12.00 m
+11.00 m
+10.00 m
+9.00 m
+8.00 m
+7.00 m
+6.00 m
+5.00 m
+4.00 m
+3.00 m
+2.00 m
+1.00 m
+0.00 m

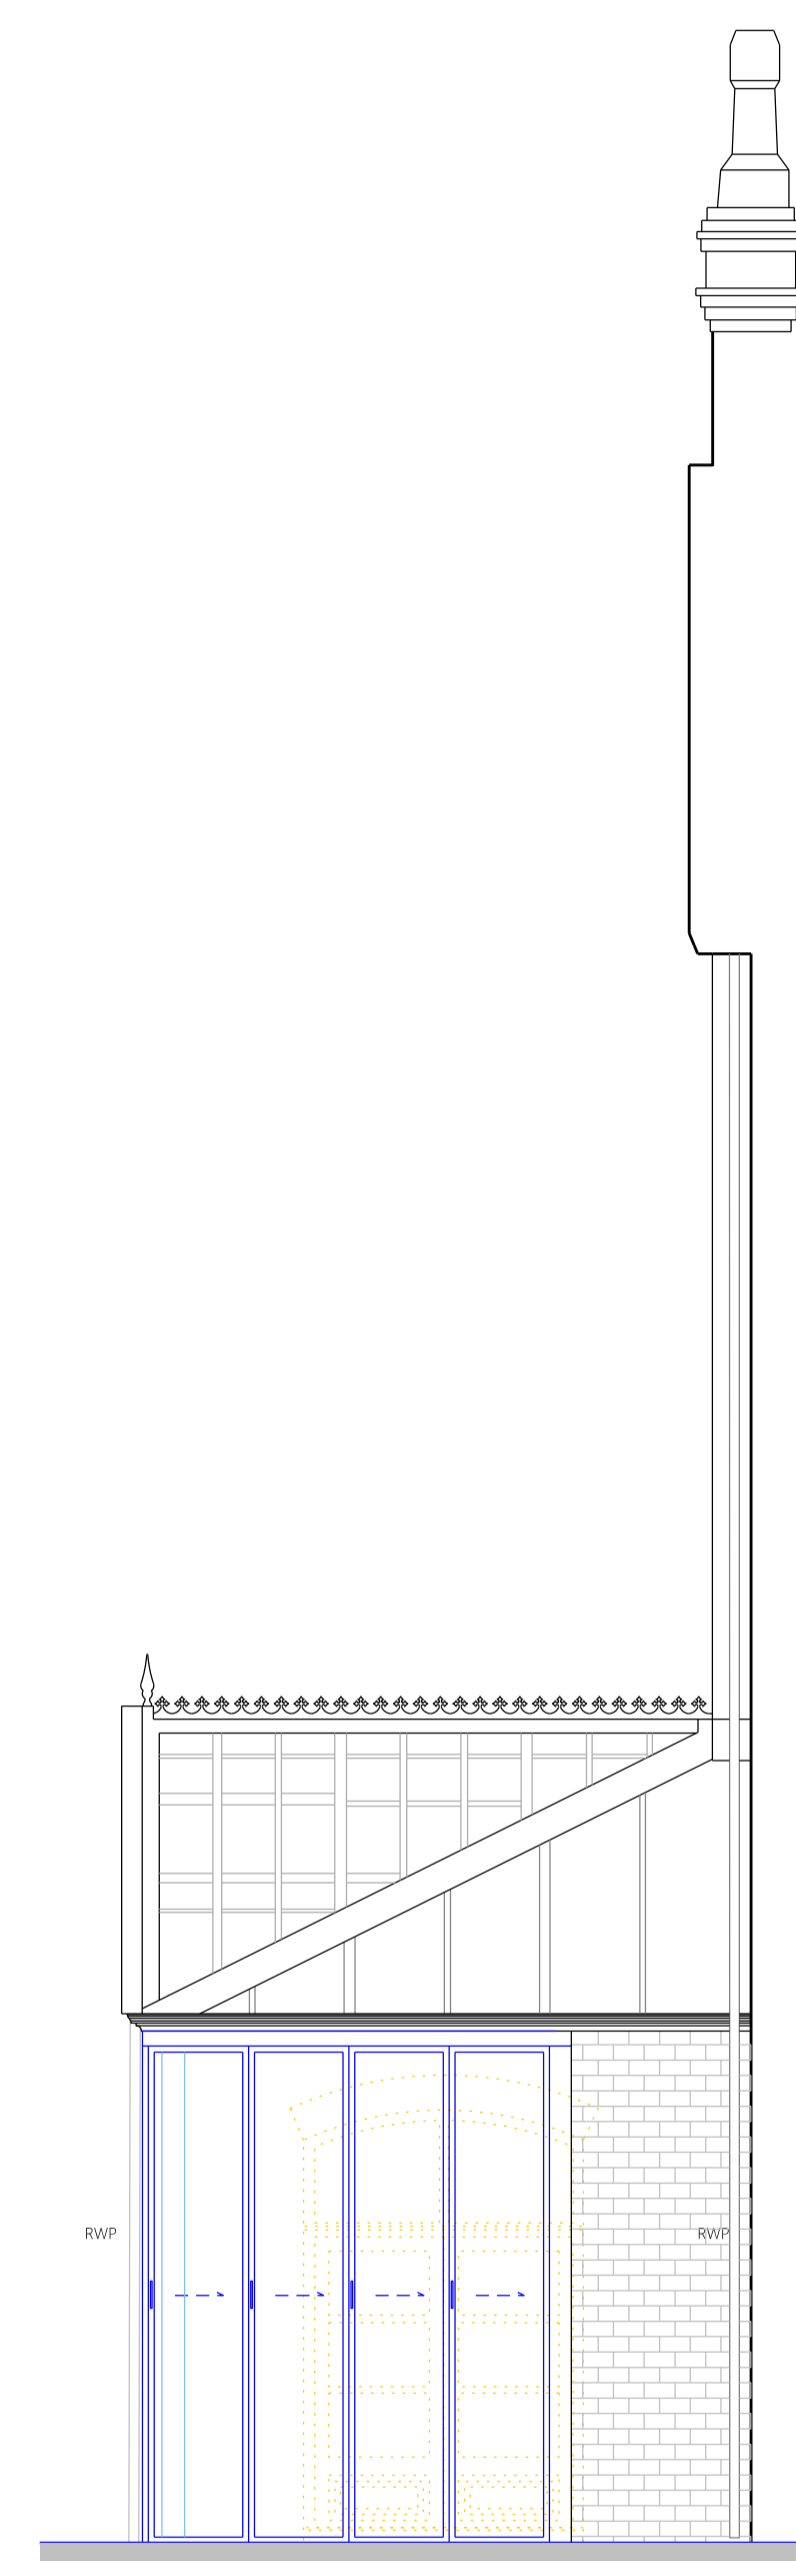

Left elevation

- LEGEND
- Existing
 - Demolition
 - New construction
 - New structure

no. drawn date scale status title client project © ALL COPYRIGHTS RESERVED m 0 1 2 3 4 5 ALL DIMENSIONS TO BE CHECKED ON SITE

spaceAgent

Architects and Designers mail@spaceagent.com
London-Heidelberg-Barcelona-Brussels spaceagent.com
spaceAgent Architects Ltd is a RIBA Chartered Practice

Refurbishment with conservatory
Flat 5, England's Ln
London NW3 4YA

5 England's Ln
London NW3 4YA

Back and left elevations
as proposed


DRAFT	
	1:100 @A3 1:50 @A1
	22.10.20
	I.lezzi
ENG_P01a2	

+14.00 m
+13.00 m
+12.00 m
+11.00 m
+10.00 m
+9.00 m
+8.00 m
+7.00 m
+6.00 m
+5.00 m
+4.00 m
+3.00 m
+2.00 m
+1.00 m
+0.00 m



Back elevation
(open)

+14.00 m
+13.00 m
+12.00 m
+11.00 m
+10.00 m
+9.00 m
+8.00 m
+7.00 m
+6.00 m
+5.00 m
+4.00 m
+3.00 m
+2.00 m
+1.00 m
+0.00 m

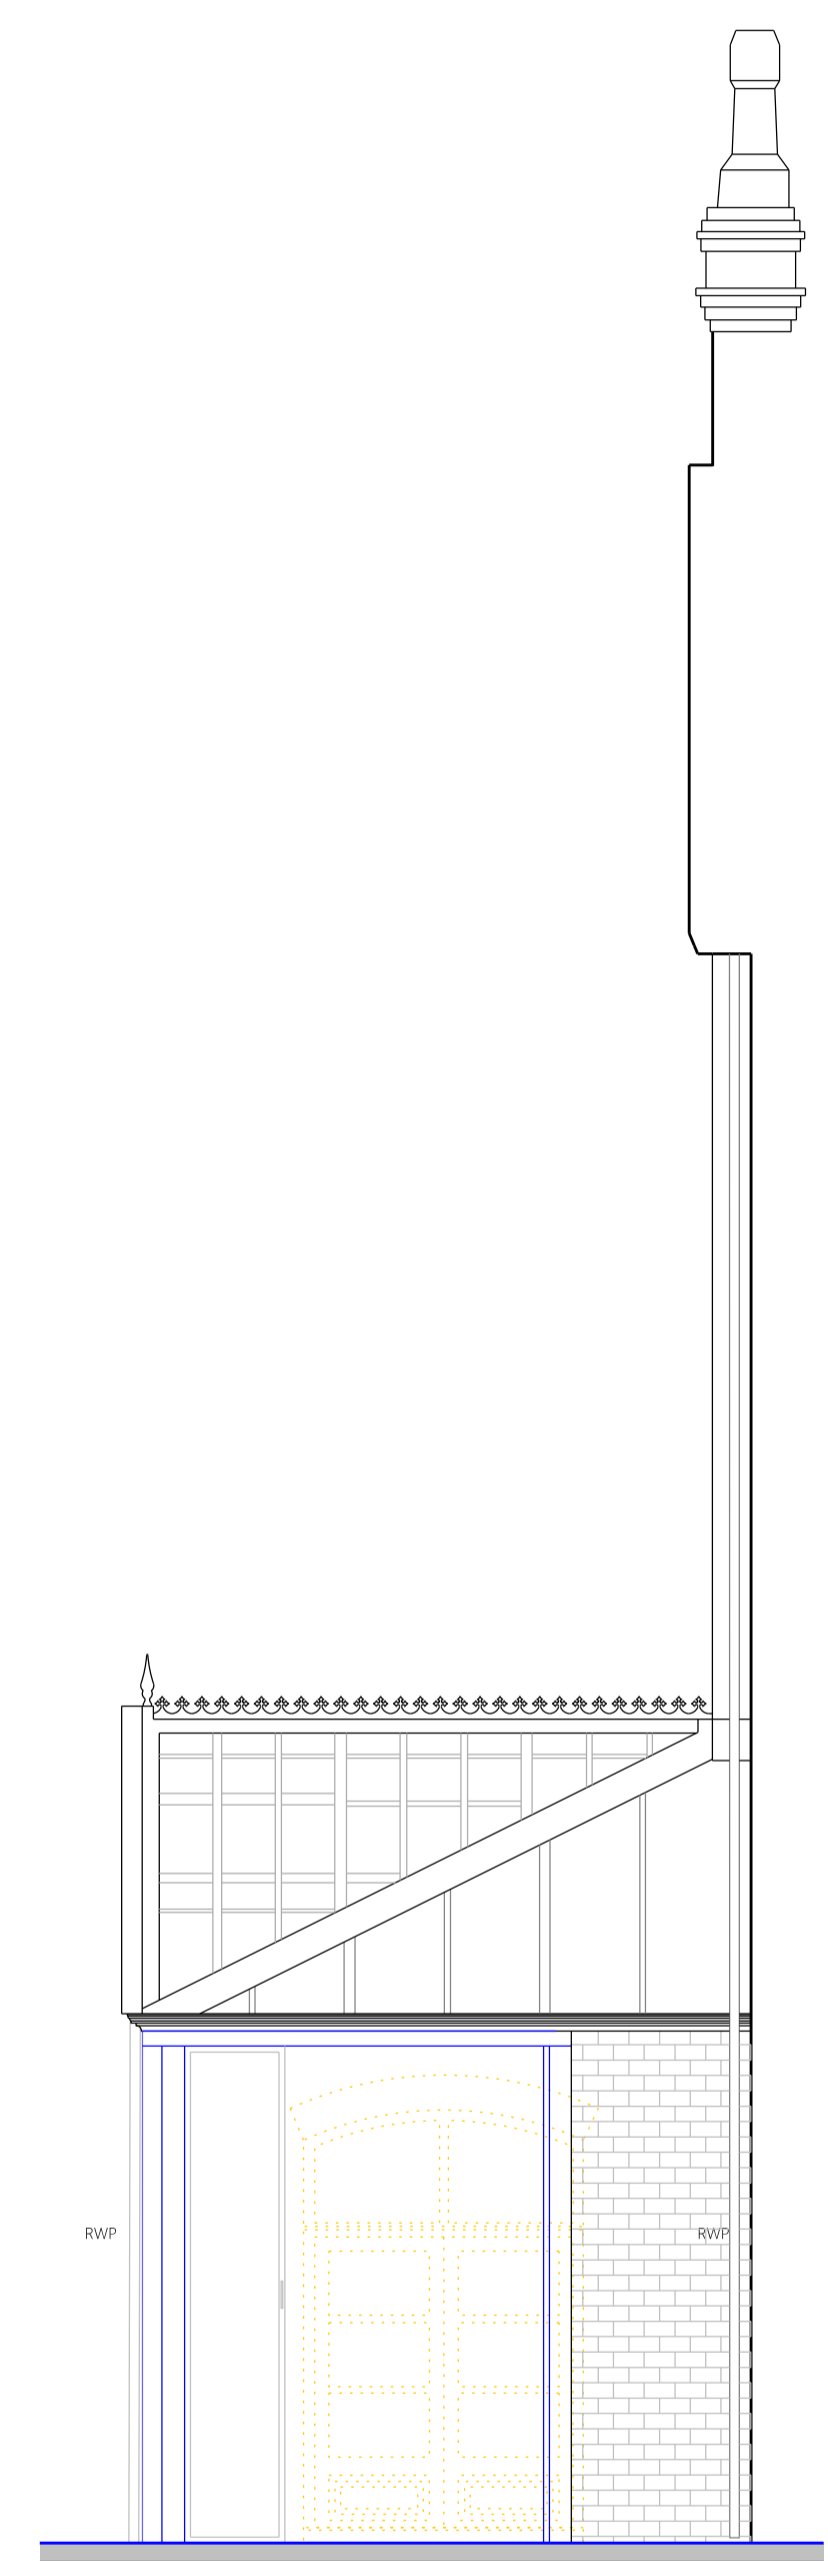

Left elevation
(open)

Elevation cuts
building

no. drawn date scale status title client project © ALL COPYRIGHTS RESERVED m 0 1 2 3 4 5 ALL DIMENSIONS TO BE CHECKED ON SITE

- LEGEND
- Existing
 - Demolition
 - New construction
 - New structure

spaceAgent
Architects and Designers
London-Heidelberg-Barcelona-Brussels
spaceAgent Architects Ltd is a RIBA Chartered Practice

Refurbishment with conservatory
Flat 5, England's Ln
London NW3 4YA

5 England's Ln
London NW3 4YA

Back and left elevations
as proposed

DRAFT	
	1:100 @A3 1:50 @A1
	22.10.20
	I.lezzi

ENG_P02a2