


DRAWING KEY	
GRID	
LOCAL GRID	
DATUM	
LOCAL DATUM	
Beam	+
BH 0.00 - Head Level	+
BB 0.00 - Base Level	+
BA 0.00 - Apex Level	+
BS 0.00 - Spring Level	+
Door	+
DH 0.00 - Head Level	+
DB 0.00 - Base Level	+
DA 0.00 - Apex Level	+
DS 0.00 - Spring Level	+
Ceiling	+
SH 0.00 - Slab Level	+
CH 0.00 - Ceiling Level	+
CA 0.00 - Apex Level	+
CS 0.00 - Spring Level	+
Windows	+
WH 0.00 - Head Level	+
WC 0.00 - Cill Level	+
WA 0.00 - Apex Level	+
WS 0.00 - Spring Level	+
Recess	+
RH 0.00 - Head Level	+
RB 0.00 - Base Level	+
RA 0.00 - Apex Level	+
RS 0.00 - Spring Level	+
Other	+
TW 0.00 - Top Of Wall Level	+
SK 0.00 - Skylight Level	+
0.00 - Floor Level	+

REVISION HISTORY		
Rev.	Description	Date
-	Original	12/10/20
A		

PROJECT ADDRESS: 5 ENGLAND'S LN, LONDON NW3 4YA		SCALE: 1:50@A3		GRAPHIC SCALE: 		INDICATIVE ONLY: 		CONTACT: MODELLING ARCHITECTURE 020 8265 9620 info@modellingarchitecture.co.uk modellingarchitecture.co.uk	
TYPE OF WORK: 2D MEASURED SURVEY		PROJECT NUMBER: 40420034		INSPECTION DATE: 30/09/20		DRAWN BY: YR		THE INFORMATION CONTAINED WITHIN THIS DOCUMENT ARE THE COPYRIGHT OF MODELLING ARCHITECTURE LTD. THIS DOCUMENT MAY NOT BE REPRODUCED, COPIED OR ISSUED TO A THIRD PARTY WITHOUT THE APPROVAL OF MODELLING ARCHITECTURE LTD.	
DRAWING LOCATION: LOWER GROUND		DRAWING NUMBER: 01 OF 10		DELIVERY DATE: 12/10/20		QA BY: SH		DO NOT SCALE FROM THIS DRAWING. ALL CRITICAL DIMENSIONS SHOULD BE CONFIRMED ON SITE PRIOR TO THE COMMENCEMENT OF ANY WORKS.	

DRAWING KEY

- GRID**
LOCAL GRID
DATUM
LOCAL DATUM
- + Beam**
 - BH 0.00 - Head Level
 - BB 0.00 - Base Level
 - BA 0.00 - Apex Level
 - BS 0.00 - Spring Level
 - + Door**
 - DH 0.00 - Head Level
 - DB 0.00 - Base Level
 - DA 0.00 - Apex Level
 - DS 0.00 - Spring Level
 - Ceiling**
 - SH 0.00 - Slab Level
 - CH 0.00 - Ceiling Level
 - CA 0.00 - Apex Level
 - CS 0.00 - Spring Level
 - + Windows**
 - WH 0.00 - Head Level
 - WC 0.00 - Cill Level
 - WA 0.00 - Apex Level
 - WS 0.00 - Spring Level
 - + Recess**
 - RH 0.00 - Head Level
 - RB 0.00 - Base Level
 - RA 0.00 - Apex Level
 - RS 0.00 - Spring Level
 - + Other**
 - TW 0.00 - Top Of Wall Level
 - SK 0.00 - Skylight Level
 - 0.00 - Floor Level

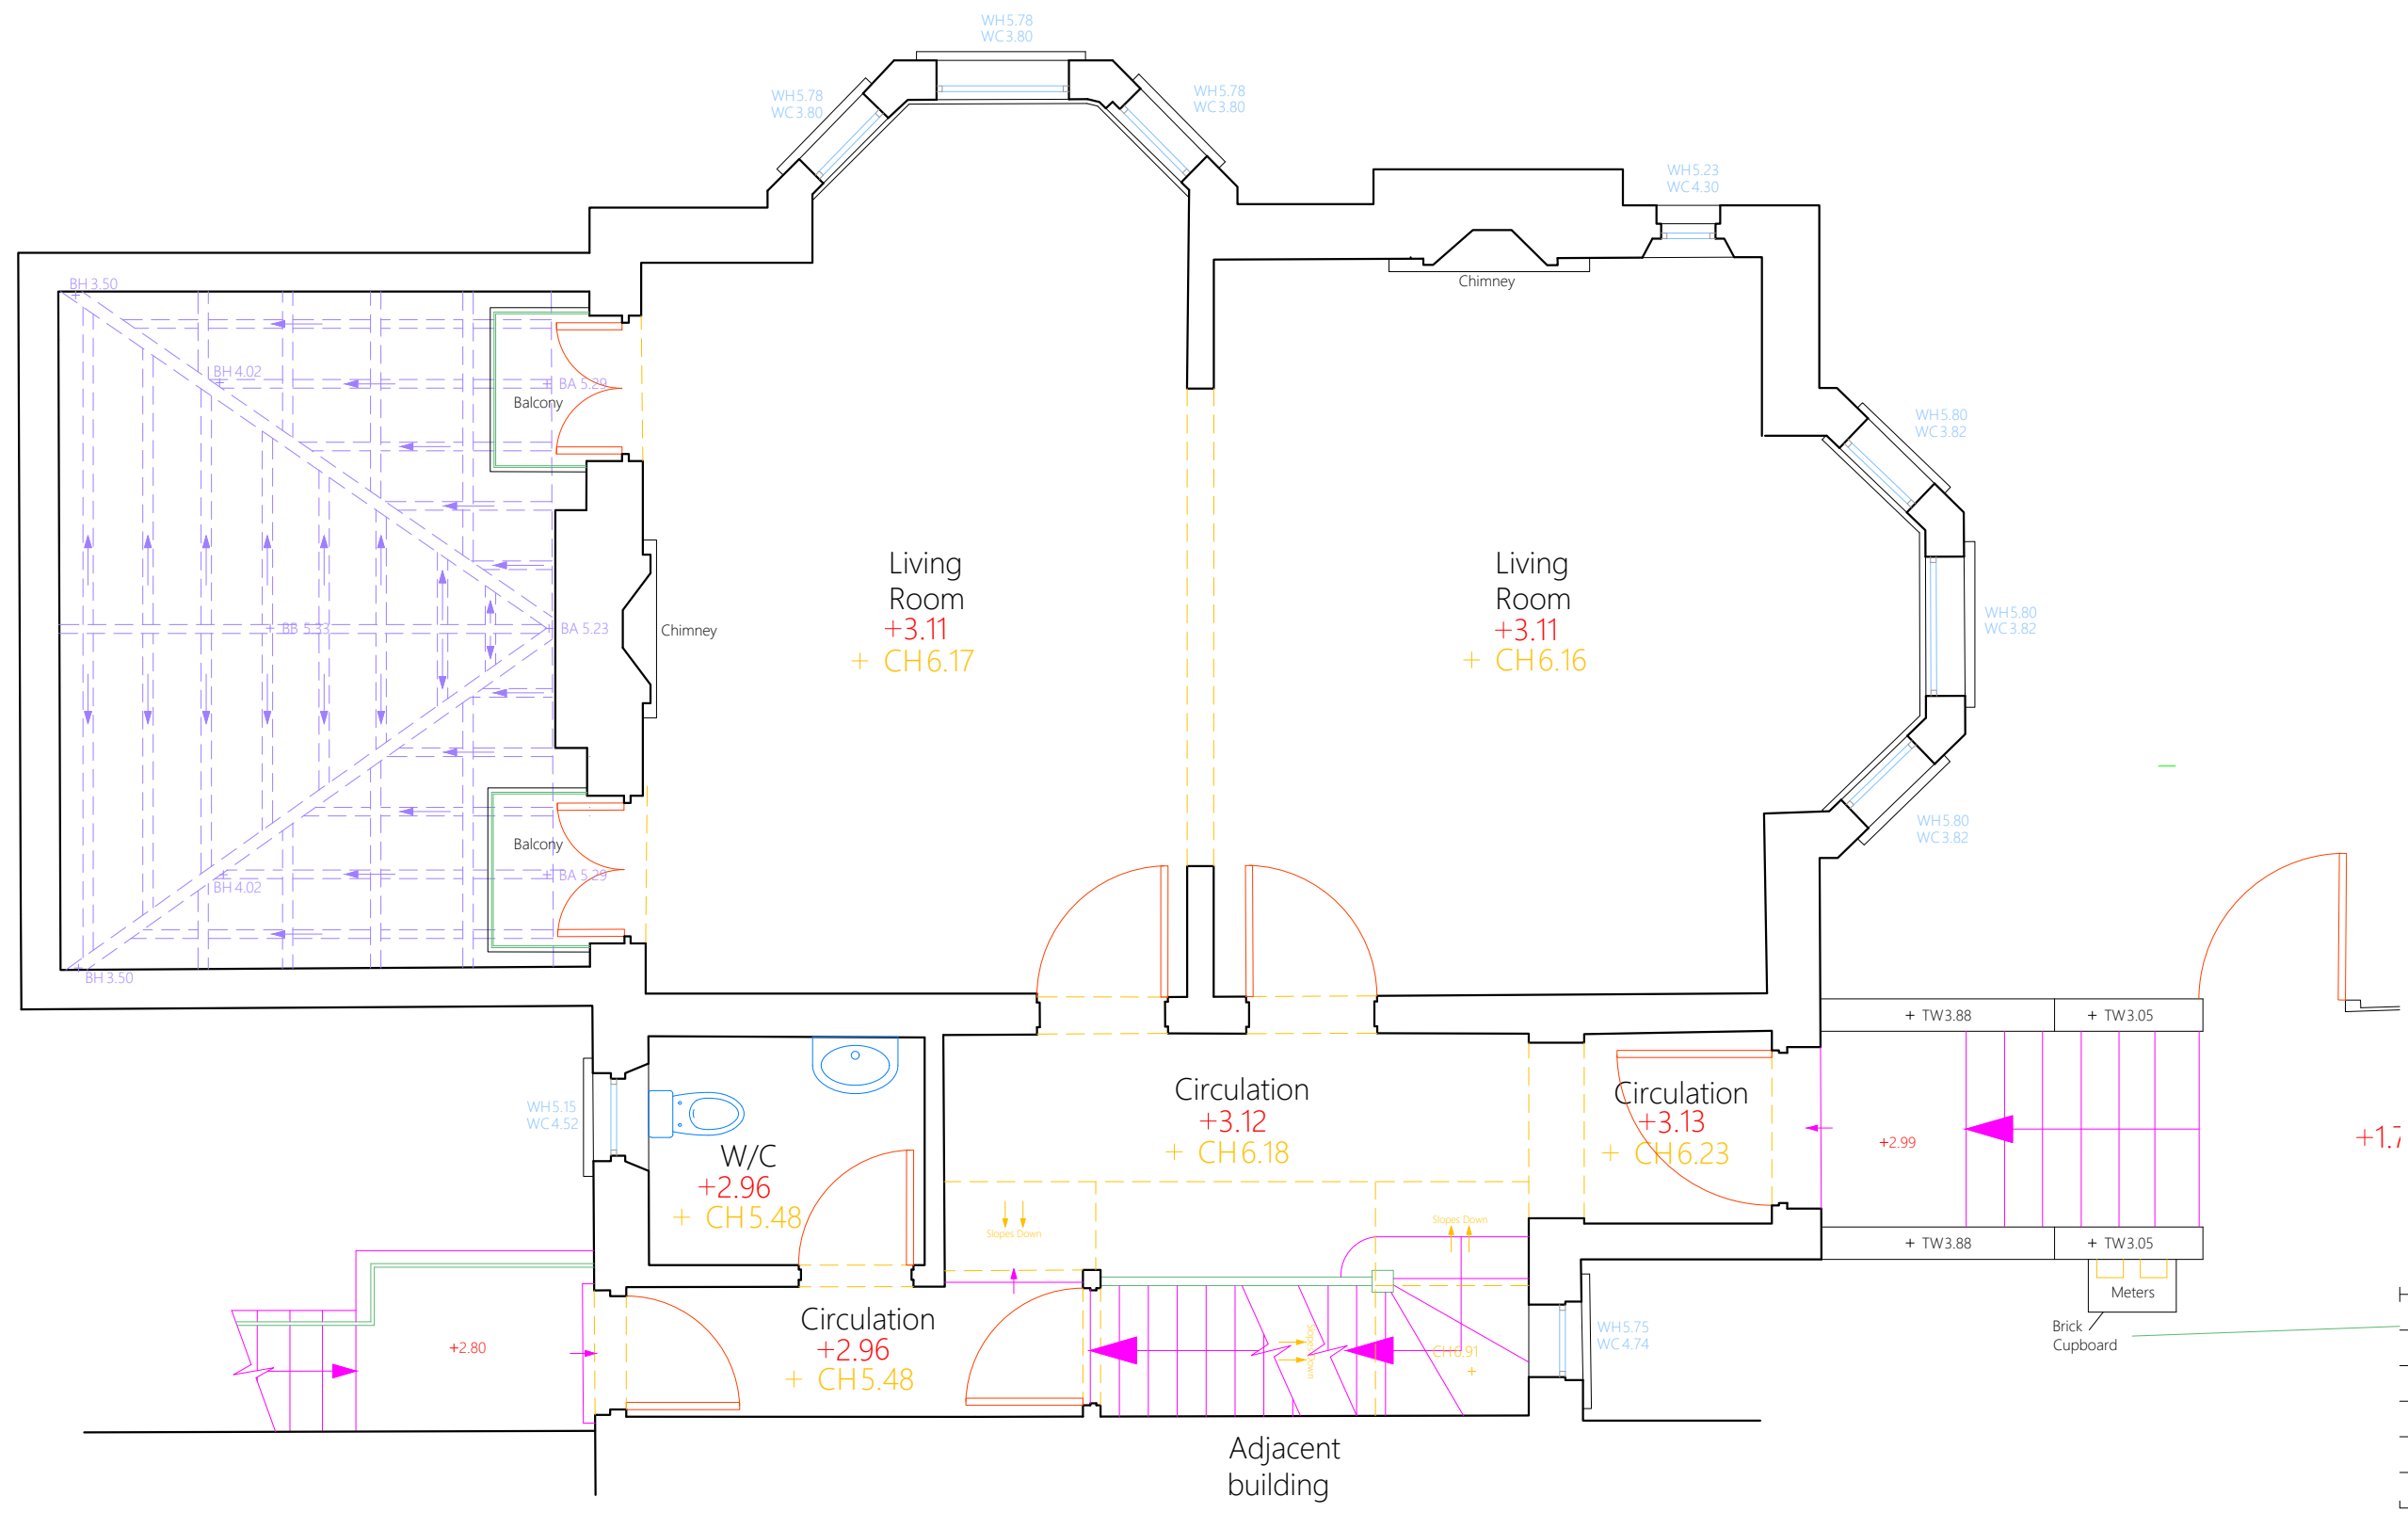

REVISION HISTORY

Rev.	Description	Date
-	Original	12/10/20
A		

PROJECT ADDRESS:
5 ENGLAND'S LN, LONDON NW3 4YA

TYPE OF WORK:
2D MEASURED SURVEY

DRAWING LOCATION:
GROUND FLOOR

PROJECT NUMBER:
40420034

DRAWING NUMBER:
02 OF 10


INSPECTION DATE:
30/09/20

DELIVERY DATE:
12/10/20

DRAWN BY:
YR

QA BY:
SH

SCALE:
1:50@A3

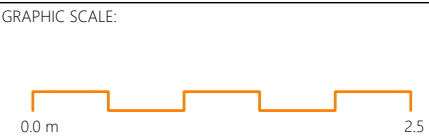

DO NOT SCALE FROM THIS DRAWING.
ALL CRITICAL DIMENSIONS SHOULD BE CONFIRMED ON SITE PRIOR TO THE COMMENCEMENT OF ANY WORKS.
THE INFORMATION CONTAINED WITHIN THIS DOCUMENT ARE THE COPYRIGHT OF MODELLING ARCHITECTURE LTD. THIS DOCUMENT MAY NOT BE REPRODUCED, COPIED OR ISSUED TO A THIRD PARTY WITHOUT THE APPROVAL OF MODELLING ARCHITECTURE LTD.



INDICATIVE ONLY: CONTACT:
MODELLING ARCHITECTURE
020 8265 9620
info@modellingarchitecture.co.uk
modellingarchitecture.co.uk



DRAWING KEY

GRID
LOCAL GRID
DATUM
LOCAL DATUM

- + Beam +
- BH 0.00 - Head Level
- BB 0.00 - Base Level
- BA 0.00 - Apex Level
- BS 0.00 - Spring Level
- + Door +
- DH 0.00 - Head Level
- DB 0.00 - Base Level
- DA 0.00 - Apex Level
- DS 0.00 - Spring Level
- Ceiling +
- SH 0.00 - Slab Level
- CH 0.00 - Ceiling Level
- CA 0.00 - Apex Level
- CS 0.00 - Spring Level
- + Windows +
- WH 0.00 - Head Level
- WC 0.00 - Cill Level
- WA 0.00 - Apex Level
- WS 0.00 - Spring Level
- + Recess +
- RH 0.00 - Head Level
- RB 0.00 - Base Level
- RA 0.00 - Apex Level
- RS 0.00 - Spring Level
- + Other +
- TW 0.00 - Top Of Wall Level
- SK 0.00 - Skylight Level
- 0.00 - Floor Level



REVISION HISTORY

Rev.	Description	Date
-	Original	12/10/20
A		

PROJECT ADDRESS:
5 ENGLAND'S LN, LONDON NW3 4YA

TYPE OF WORK:
2D MEASURED SURVEY

DRAWING LOCATION:
FIRST FLOOR

PROJECT NUMBER:
40420034

DRAWING NUMBER:
03 OF 10


INSPECTION DATE:
30/09/20

DELIVERY DATE:
12/10/20


DRAWN BY:
YR

QA BY:
SH

SCALE:
1:50@A3

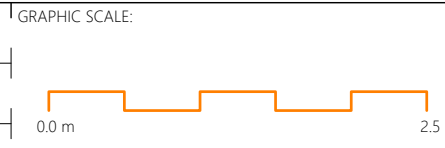

DO NOT SCALE FROM THIS DRAWING.
ALL CRITICAL DIMENSIONS SHOULD BE CONFIRMED ON SITE PRIOR TO THE COMMENCEMENT OF ANY WORKS.
THE INFORMATION CONTAINED WITHIN THIS DOCUMENT ARE THE COPYRIGHT OF MODELLING ARCHITECTURE LTD. THIS DOCUMENT MAY NOT BE REPRODUCED, COPIED OR ISSUED TO A THIRD PARTY WITHOUT THE APPROVAL OF MODELLING ARCHITECTURE LTD.

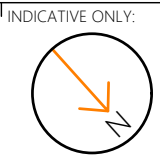


CONTACT:
MODELLING ARCHITECTURE
020 8265 9620
info@modellingarchitecture.co.uk
modellingarchitecture.co.uk



DRAWING KEY

- GRID
LOCAL GRID
DATUM
LOCAL DATUM
- Beam**
- BH 0.00 - Head Level
 - BB 0.00 - Base Level
 - BA 0.00 - Apex Level
 - BS 0.00 - Spring Level
- Door**
- DH 0.00 - Head Level
 - DB 0.00 - Base Level
 - DA 0.00 - Apex Level
 - DS 0.00 - Spring Level
- Ceiling**
- SH 0.00 - Slab Level
 - CH 0.00 - Ceiling Level
 - CA 0.00 - Apex Level
 - CS 0.00 - Spring Level
- Windows**
- WH 0.00 - Head Level
 - WC 0.00 - Cill Level
 - WA 0.00 - Apex Level
 - WS 0.00 - Spring Level
- Recess**
- RH 0.00 - Head Level
 - RB 0.00 - Base Level
 - RA 0.00 - Apex Level
 - RS 0.00 - Spring Level
- Other**
- TW 0.00 - Top Of Wall Level
 - SK 0.00 - Skylight Level
 - 0.00 - Floor Level

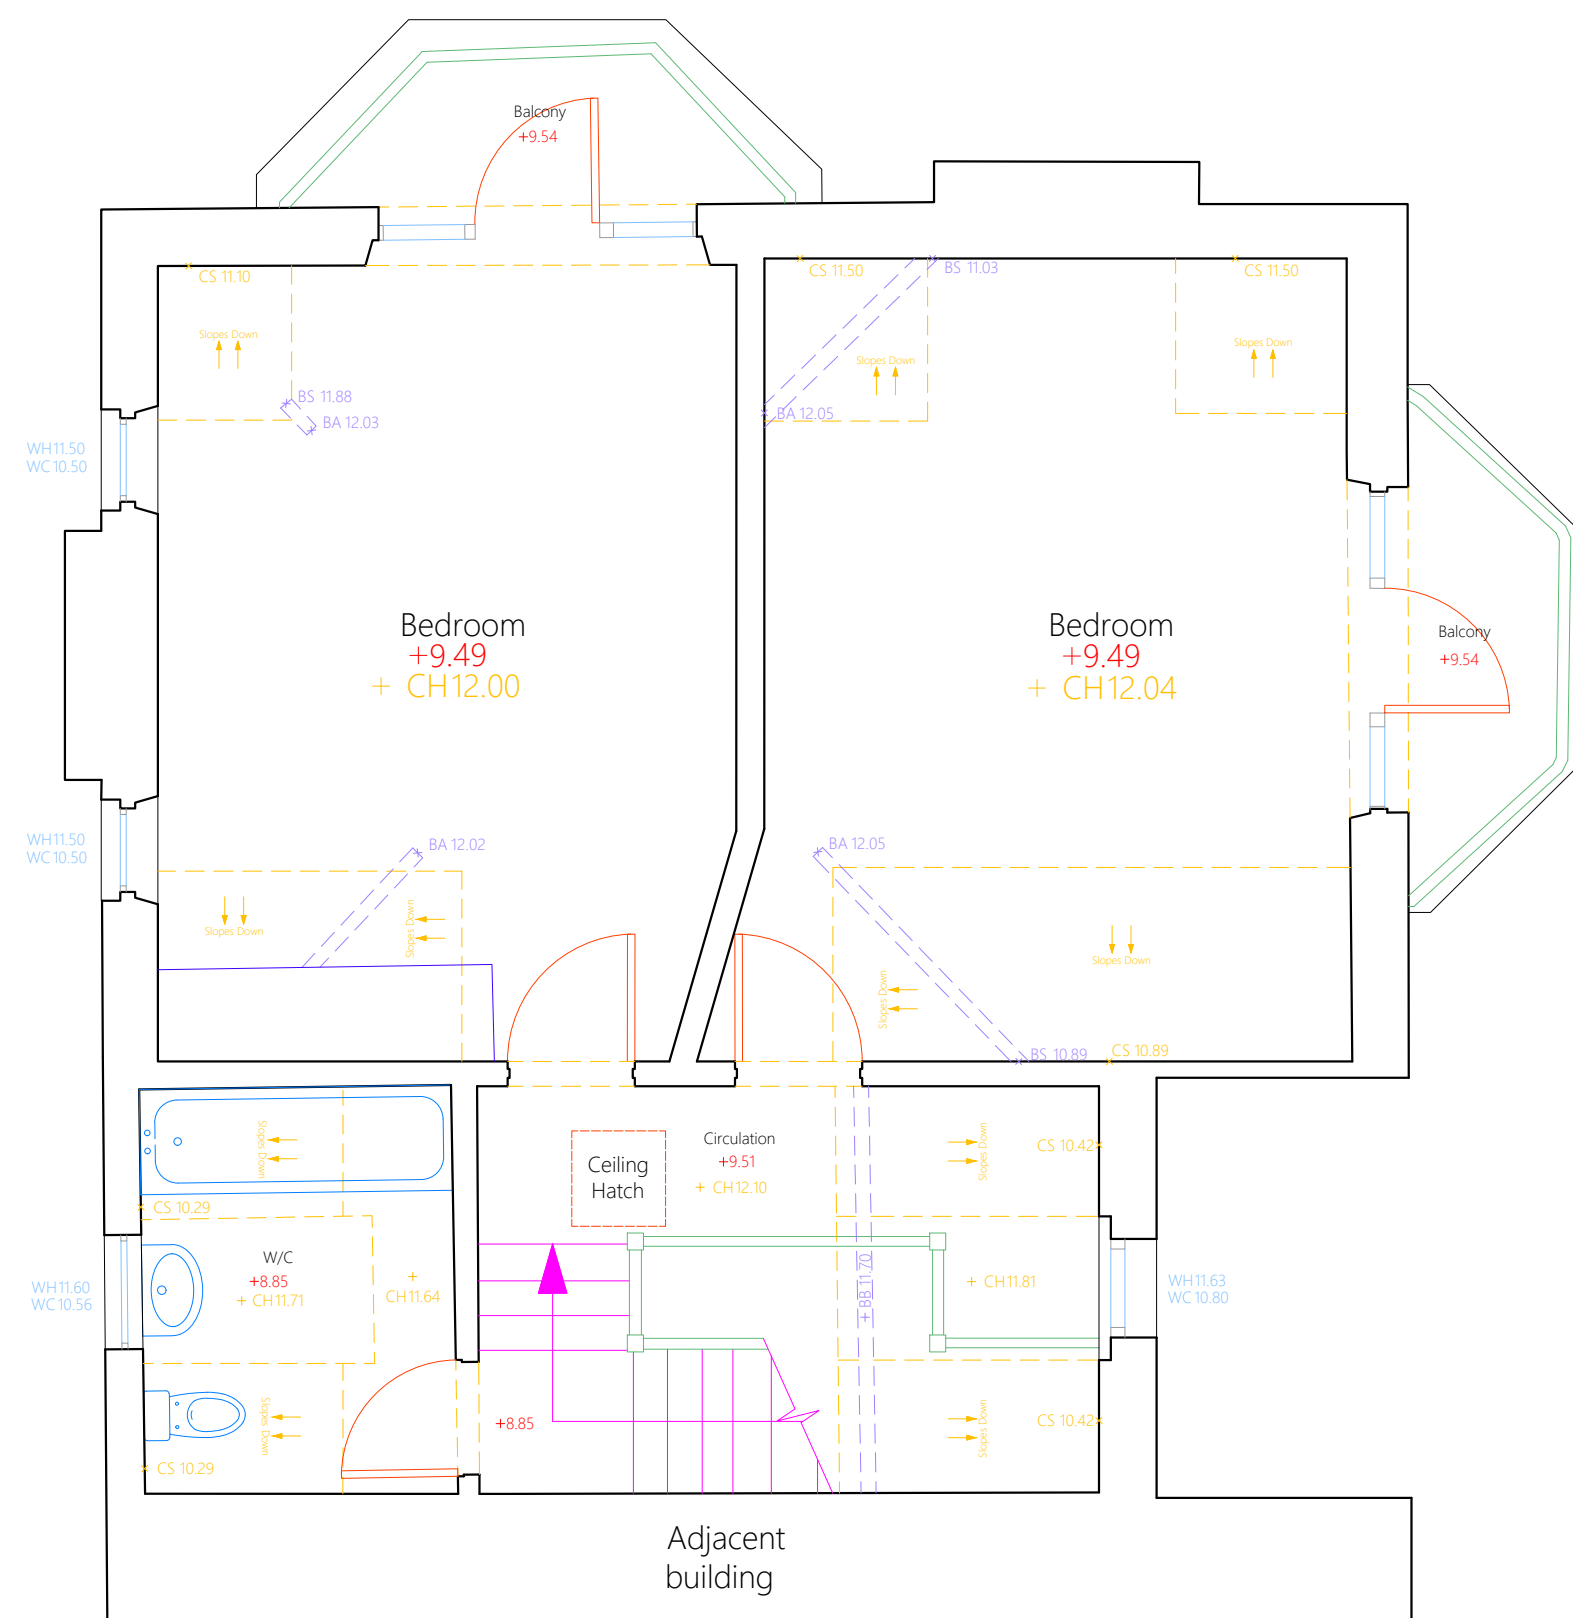

REVISION HISTORY

Rev.	Description	Date
-	Original	12/10/20
A		

PROJECT ADDRESS:
5 ENGLAND'S LN, LONDON NW3 4YA

TYPE OF WORK:
2D MEASURED SURVEY

DRAWING LOCATION:
SECOND FLOOR

PROJECT NUMBER:
40420034

DRAWING NUMBER:
04 OF 10


INSPECTION DATE:
30/09/20

DELIVERY DATE:
12/10/20


DRAWN BY:
YR

QA BY:
SH

SCALE:
1:50@A3

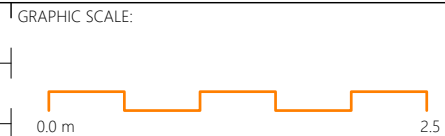

DO NOT SCALE FROM THIS DRAWING.
ALL CRITICAL DIMENSIONS SHOULD BE CONFIRMED ON SITE PRIOR TO THE COMMENCEMENT OF ANY WORKS.
THE INFORMATION CONTAINED WITHIN THIS DOCUMENT ARE THE COPYRIGHT OF MODELLING ARCHITECTURE LTD. THIS DOCUMENT MAY NOT BE REPRODUCED, COPIED OR ISSUED TO A THIRD PARTY WITHOUT THE APPROVAL OF MODELLING ARCHITECTURE LTD.

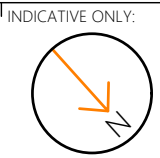


CONTACT:
MODELLING ARCHITECTURE
020 8265 9620
info@modellingarchitecture.co.uk
modellingarchitecture.co.uk



DRAWING KEY

GRID
LOCAL GRID
DATUM
LOCAL DATUM

- + Beam +
 - BH 0.00 - Head Level
 - BB 0.00 - Base Level
 - BA 0.00 - Apex Level
 - BS 0.00 - Spring Level
- + Door +
 - DH 0.00 - Head Level
 - DB 0.00 - Base Level
 - DA 0.00 - Apex Level
 - DS 0.00 - Spring Level
- Ceiling +
 - SH 0.00 - Slab Level
 - CH 0.00 - Ceiling Level
 - CA 0.00 - Apex Level
 - CS 0.00 - Spring Level
- + Windows +
 - WH 0.00 - Head Level
 - WC 0.00 - Cill Level
 - WA 0.00 - Apex Level
 - WS 0.00 - Spring Level
- + Recess +
 - RH 0.00 - Head Level
 - RB 0.00 - Base Level
 - RA 0.00 - Apex Level
 - RS 0.00 - Spring Level
- + Other +
 - TW 0.00 - Top Of Wall Level
 - SK 0.00 - Skylight Level
 - 0.00 - Floor Level

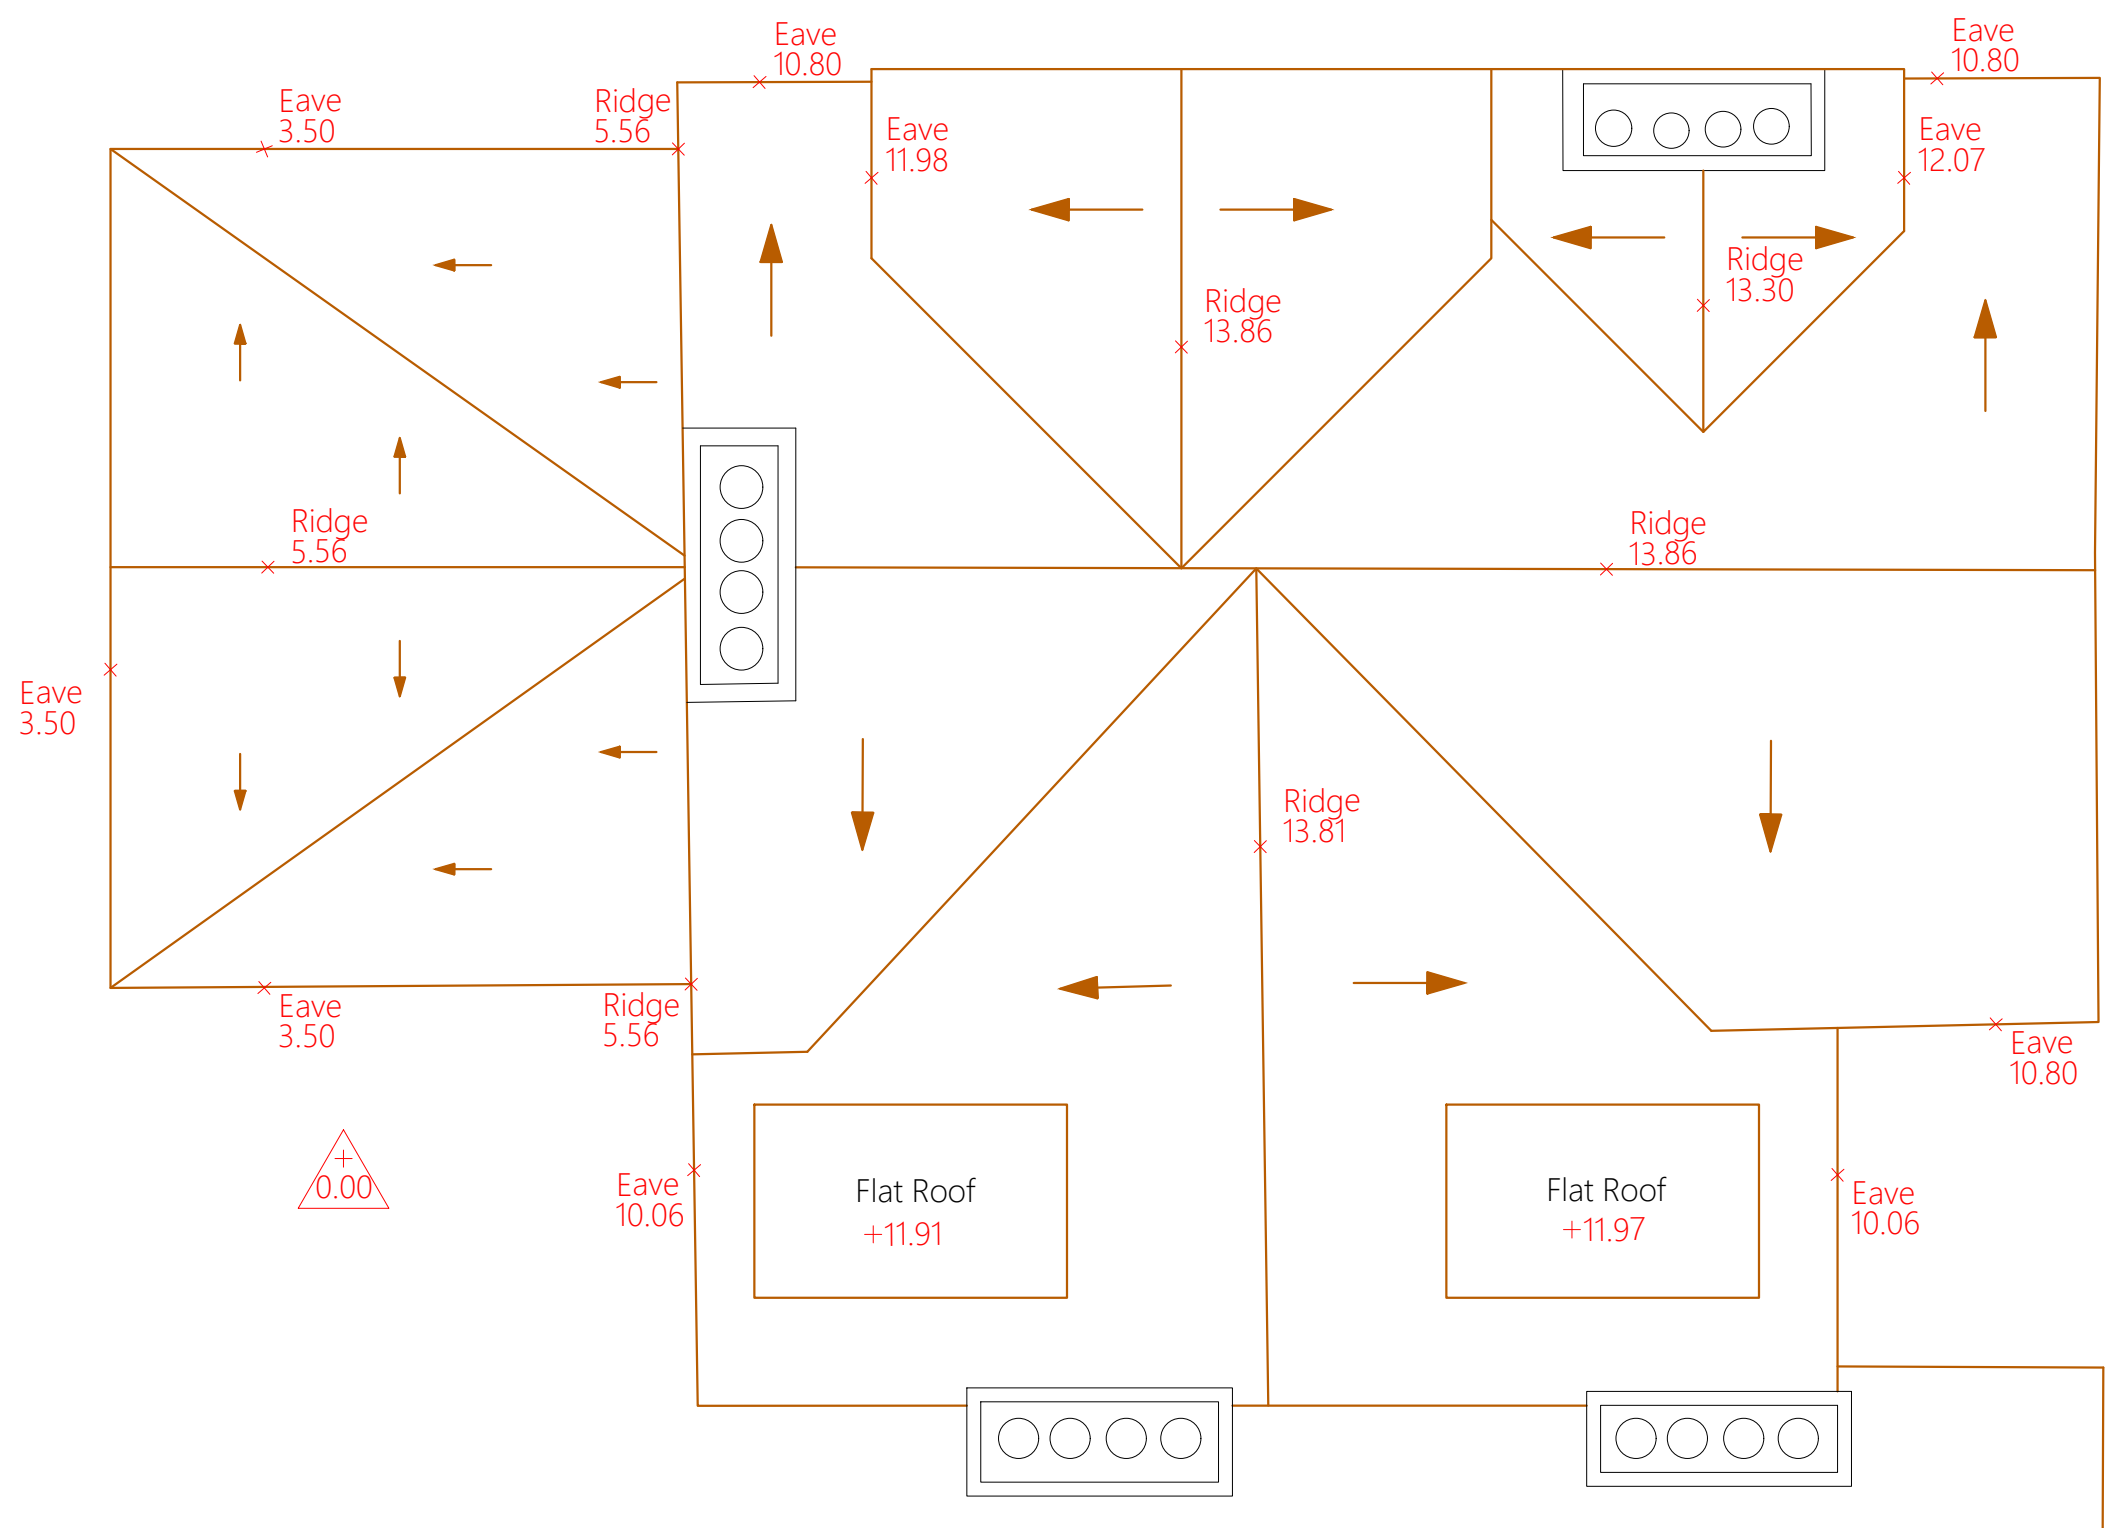

REVISION HISTORY

Rev.	Description	Date
-	Original	12/10/20
A		

PROJECT ADDRESS:
5 ENGLAND'S LN, LONDON NW3 4YA

TYPE OF WORK:
2D MEASURED SURVEY

DRAWING LOCATION:
ROOFPLAN

PROJECT NUMBER:
40420034

DRAWING NUMBER:
05 OF 10


INSPECTION DATE:
30/09/20

DELIVERY DATE:
12/10/20

DRAWN BY:
YR

QA BY:
SH


SCALE:
1:50@A3

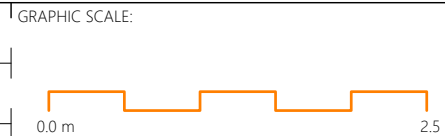

DO NOT SCALE FROM THIS DRAWING.

ALL CRITICAL DIMENSIONS SHOULD BE CONFIRMED ON SITE PRIOR TO THE COMMENCEMENT OF ANY WORKS.

THE INFORMATION CONTAINED WITHIN THIS DOCUMENT ARE THE COPYRIGHT OF MODELLING ARCHITECTURE LTD. THIS DOCUMENT MAY NOT BE REPRODUCED, COPIED OR ISSUED TO A THIRD PARTY WITHOUT THE APPROVAL OF MODELLING ARCHITECTURE LTD.

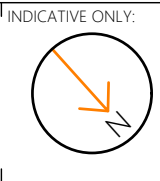

CONTACT:
MODELLING ARCHITECTURE


020 8265 9620

info@modellingarchitecture.co.uk

modellingarchitecture.co.uk



KEY PLAN

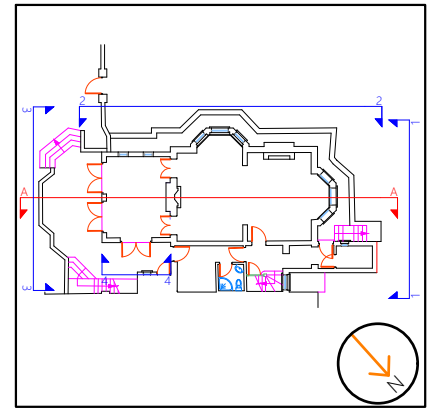

SYMBOLS

- Elevations
- Sections

REVISION HISTORY

Rev.	Description	Date
-	Original	12/10/20
A		

PROJECT ADDRESS:
5 ENGLAND'S LN, LONDON NW3 4YA

TYPE OF WORK:
2D MEASURED SURVEY

DRAWING LOCATION:
ELEVATION 1

PROJECT NUMBER:
40420034
DRAWING NUMBER:
06 OF 10

INSPECTION DATE:
30/09/20
DELIVERY DATE:
12/10/20

DRAWN BY:
YR
QA BY:
SH

SCALE:
1:100@A3

GRAPHIC SCALE:




DO NOT SCALE FROM THIS DRAWING.

ALL CRITICAL DIMENSIONS SHOULD BE CONFIRMED ON SITE PRIOR TO THE COMMENCEMENT OF ANY WORKS.

THE INFORMATION CONTAINED WITHIN THIS DOCUMENT ARE THE COPYRIGHT OF MODELLING ARCHITECTURE LTD. THIS DOCUMENT MAY NOT BE REPRODUCED, COPIED OR ISSUED TO A THIRD PARTY WITHOUT THE APPROVAL OF MODELLING ARCHITECTURE LTD.

INDICATIVE ONLY:

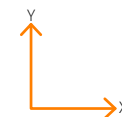

CONTACT:

MODELLING ARCHITECTURE



020 8265 9620

info@modellingarchitecture.co.uk

modellingarchitecture.co.uk



KEY PLAN

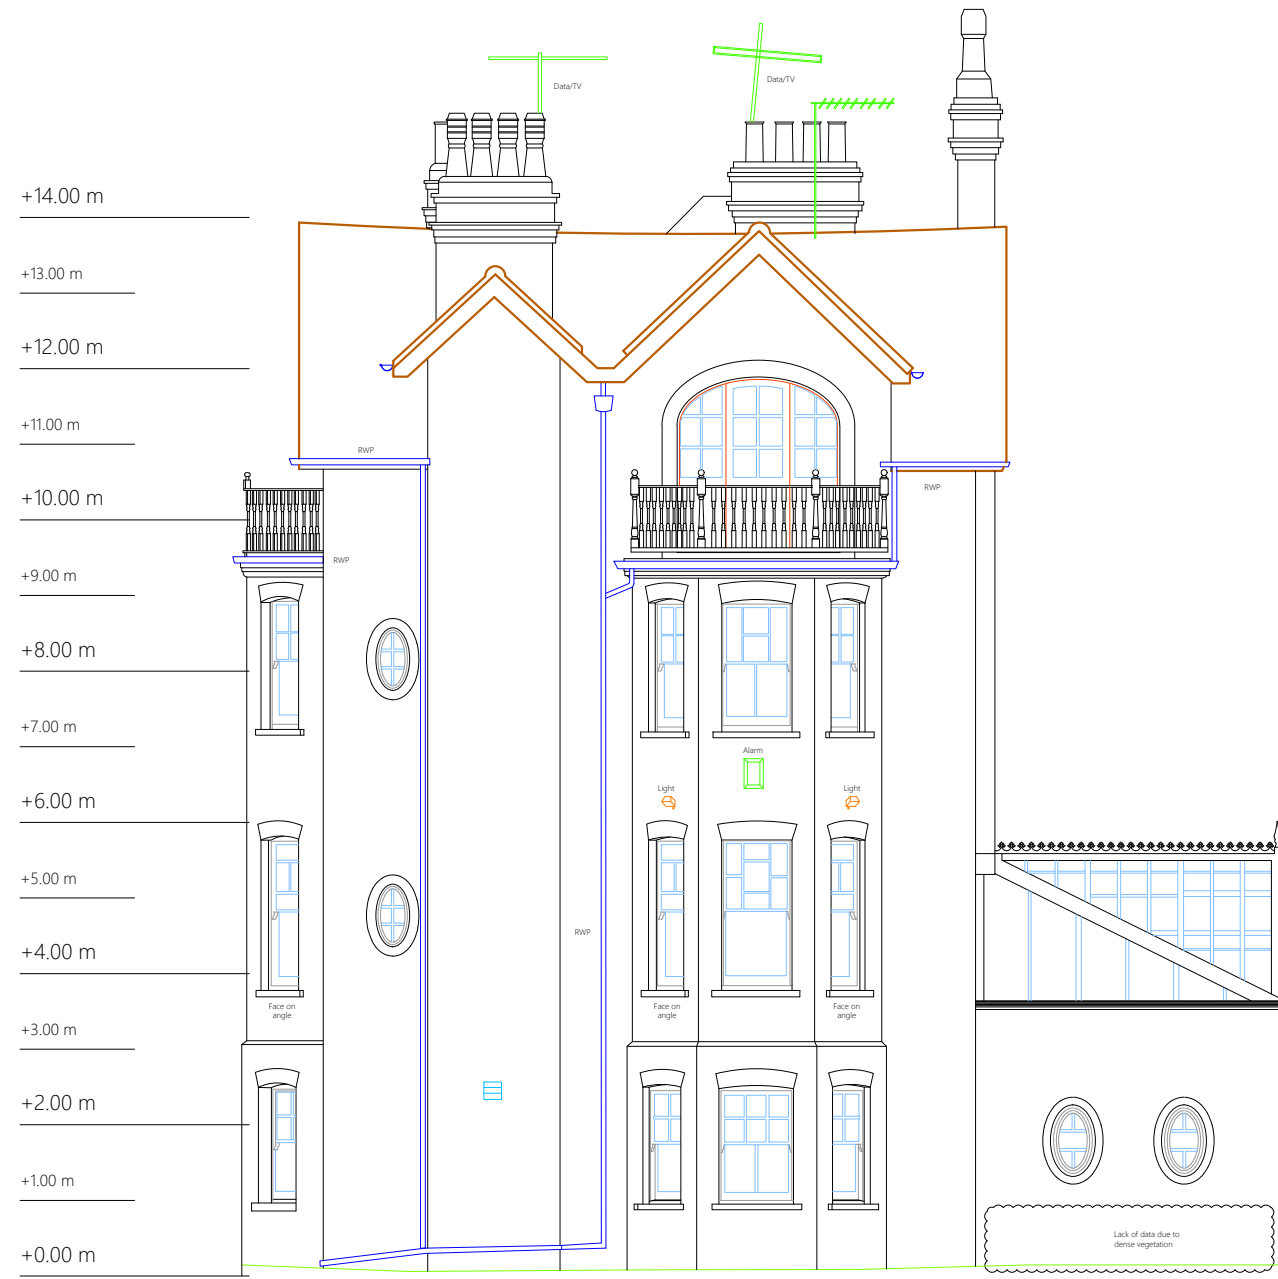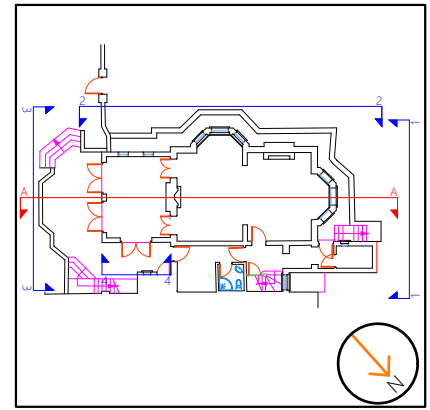

SYMBOLS

- Elevations
- Sections

REVISION HISTORY

Rev.	Description	Date
-	Original	12/10/20
A		

PROJECT ADDRESS:
5 ENGLAND'S LN, LONDON NW3 4YA

TYPE OF WORK:
2D MEASURED SURVEY

DRAWING LOCATION:
ELEVATION 2

PROJECT NUMBER:
40420034
DRAWING NUMBER:
07 OF 10

INSPECTION DATE:
30/09/20
DELIVERY DATE:
12/10/20

DRAWN BY:
YR
QA BY:
SH

SCALE:
1:100@A3

GRAPHIC SCALE:




DO NOT SCALE FROM THIS DRAWING.

ALL CRITICAL DIMENSIONS SHOULD BE CONFIRMED ON SITE PRIOR TO THE COMMENCEMENT OF ANY WORKS.

THE INFORMATION CONTAINED WITHIN THIS DOCUMENT ARE THE COPYRIGHT OF MODELLING ARCHITECTURE LTD. THIS DOCUMENT MAY NOT BE REPRODUCED, COPIED OR ISSUED TO A THIRD PARTY WITHOUT THE APPROVAL OF MODELLING ARCHITECTURE LTD.

INDICATIVE ONLY:

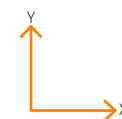

CONTACT:

MODELLING ARCHITECTURE




020 8265 9620

info@modellingarchitecture.co.uk

modellingarchitecture.co.uk



KEY PLAN

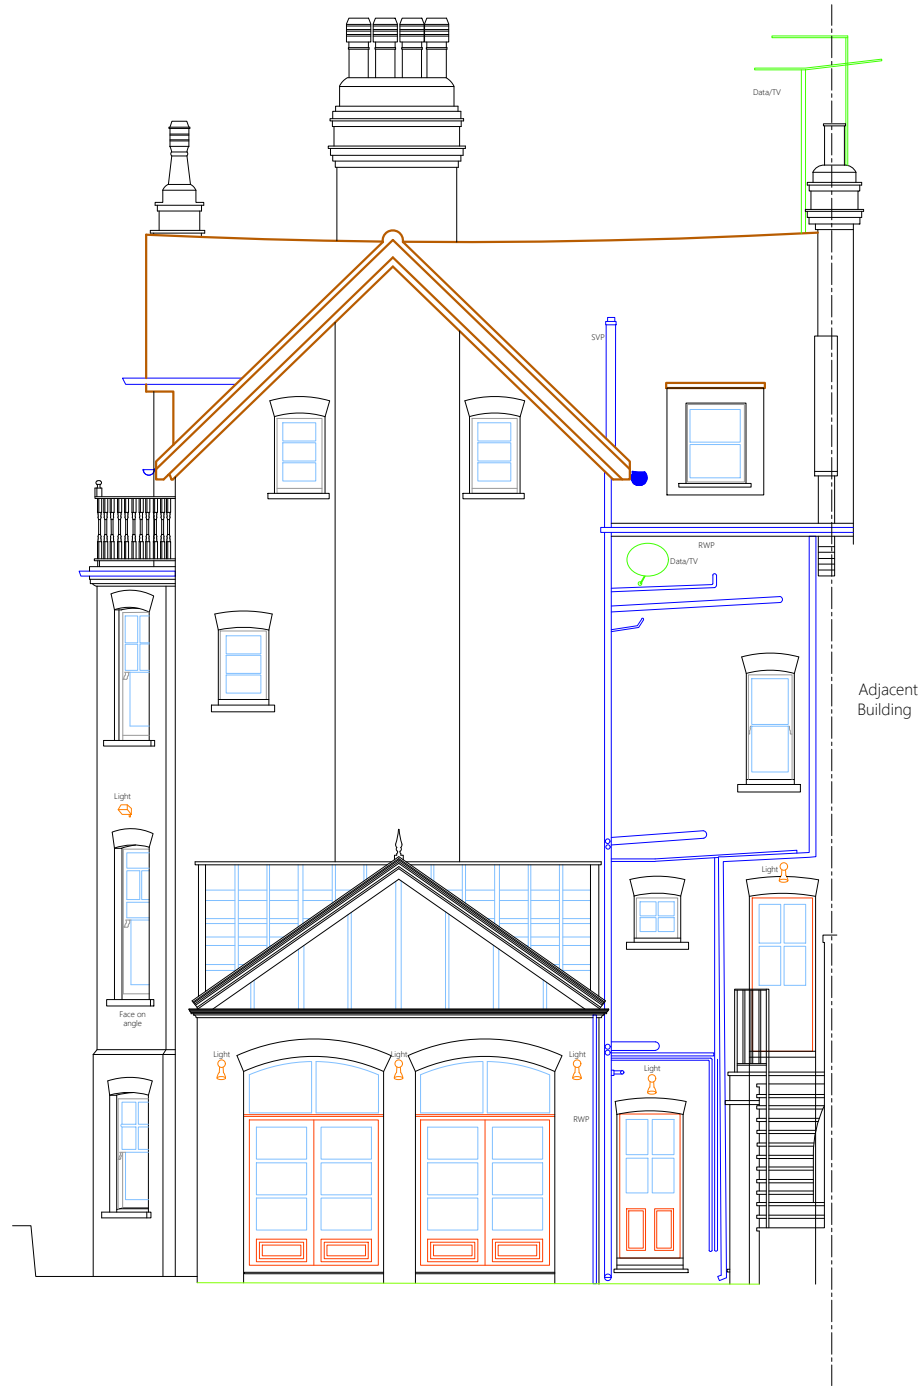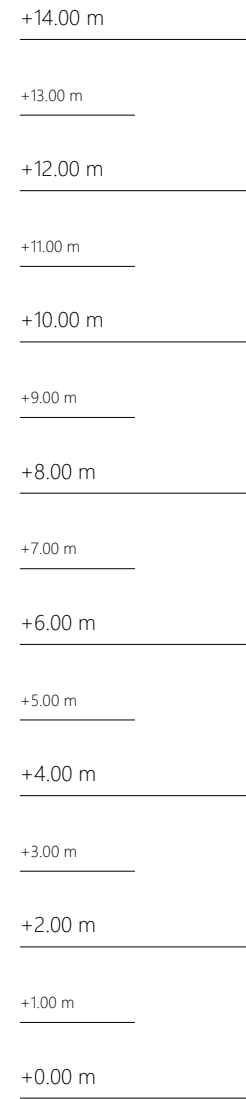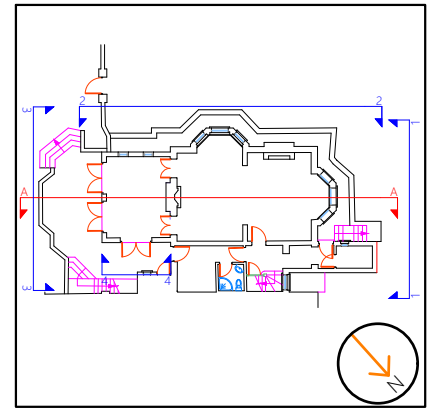

SYMBOLS

- Elevations
- Sections

REVISION HISTORY

Rev.	Description	Date
-	Original	12/10/20
A		

PROJECT ADDRESS:
5 ENGLAND'S LN, LONDON NW3 4YA

TYPE OF WORK:
2D MEASURED SURVEY


DRAWING LOCATION:
ELEVATION 3

PROJECT NUMBER:
40420034
DRAWING NUMBER:
08 OF 10

INSPECTION DATE:
30/09/20
DELIVERY DATE:
12/10/20

DRAWN BY:
YR
QA BY:
SH

SCALE:
1:100@A3

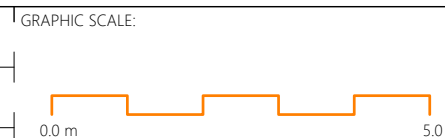


DO NOT SCALE FROM THIS DRAWING.

ALL CRITICAL DIMENSIONS SHOULD BE CONFIRMED ON SITE PRIOR TO THE COMMENCEMENT OF ANY WORKS.

THE INFORMATION CONTAINED WITHIN THIS DOCUMENT ARE THE COPYRIGHT OF MODELLING ARCHITECTURE LTD. THIS DOCUMENT MAY NOT BE REPRODUCED, COPIED OR ISSUED TO A THIRD PARTY WITHOUT THE APPROVAL OF MODELLING ARCHITECTURE LTD.

INDICATIVE ONLY:

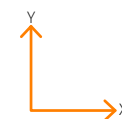

CONTACT:

MODELLING ARCHITECTURE




020 8265 9620

info@modellingarchitecture.co.uk

modellingarchitecture.co.uk



KEY PLAN

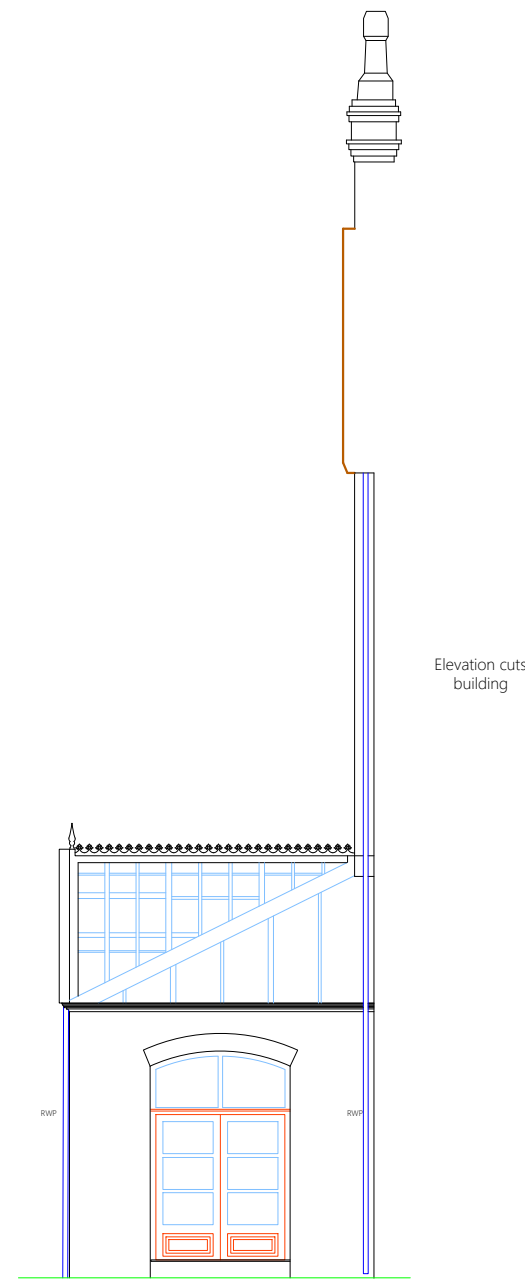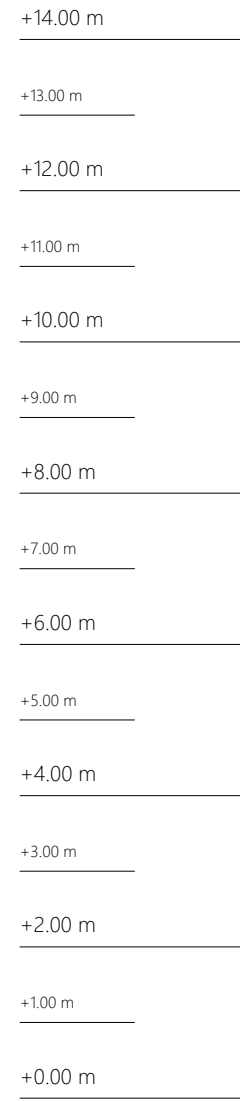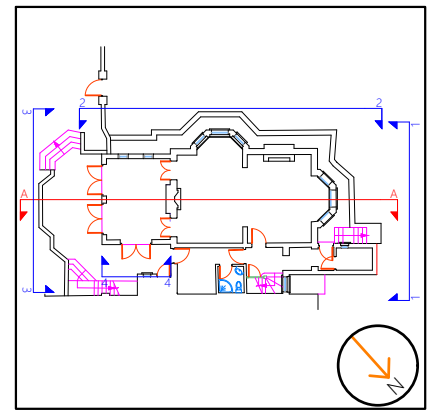

SYMBOLS

- Elevations
- Sections

REVISION HISTORY

Rev.	Description	Date
-	Original	12/10/20
A		

PROJECT ADDRESS:
5 ENGLAND'S LN, LONDON NW3 4YA

TYPE OF WORK:
2D MEASURED SURVEY


DRAWING LOCATION:
ELEVATION 4

PROJECT NUMBER:
40420034
DRAWING NUMBER:
09 OF 10


INSPECTION DATE:
30/09/20
DELIVERY DATE:
12/10/20

DRAWN BY:
YR
QA BY:
SH

SCALE:
1:100@A3


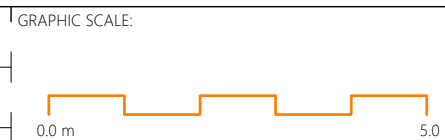


DO NOT SCALE FROM THIS DRAWING.
ALL CRITICAL DIMENSIONS SHOULD BE CONFIRMED ON SITE PRIOR TO THE COMMENCEMENT OF ANY WORKS.
THE INFORMATION CONTAINED WITHIN THIS DOCUMENT ARE THE COPYRIGHT OF MODELLING ARCHITECTURE LTD. THIS DOCUMENT MAY NOT BE REPRODUCED, COPIED OR ISSUED TO A THIRD PARTY WITHOUT THE APPROVAL OF MODELLING ARCHITECTURE LTD.

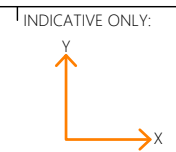

CONTACT:
MODELLING ARCHITECTURE
020 8265 9620
info@modellingarchitecture.co.uk
modellingarchitecture.co.uk



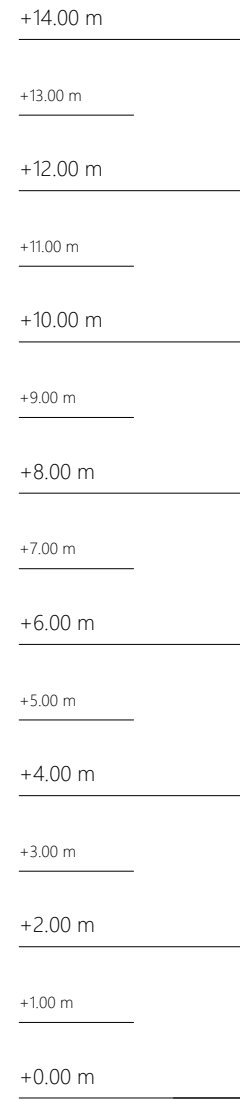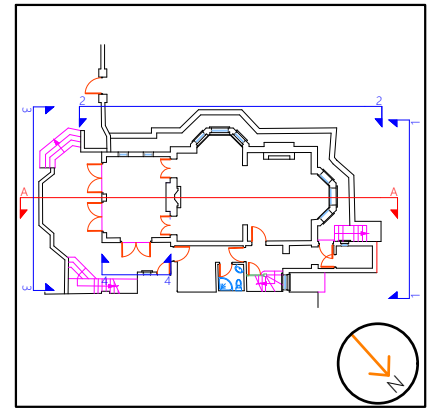

SYMBOLS

- Elevations
- Sections

REVISION HISTORY

Rev.	Description	Date
-	Original	12/10/20
A		

PROJECT ADDRESS:
5 ENGLAND'S LN, LONDON NW3 4YA

TYPE OF WORK:
2D MEASURED SURVEY

DRAWING LOCATION:
SECTION AA

PROJECT NUMBER:
40420034

DRAWING NUMBER:
10 OF 10


INSPECTION DATE:
30/09/20

DELIVERY DATE:
12/10/20

DRAWN BY:
YR

QA BY:
SH

SCALE:
1:100@A3

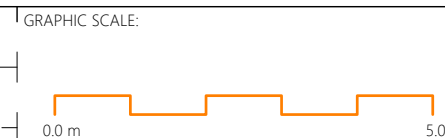

DO NOT SCALE FROM THIS DRAWING.

ALL CRITICAL DIMENSIONS SHOULD BE CONFIRMED ON SITE PRIOR TO THE COMMENCEMENT OF ANY WORKS.

THE INFORMATION CONTAINED WITHIN THIS DOCUMENT ARE THE COPYRIGHT OF MODELLING ARCHITECTURE LTD. THIS DOCUMENT MAY NOT BE REPRODUCED, COPIED OR ISSUED TO A THIRD PARTY WITHOUT THE APPROVAL OF MODELLING ARCHITECTURE LTD.

INDICATIVE ONLY:



CONTACT:

MODELLING ARCHITECTURE
020 8265 9620
info@modellingarchitecture.co.uk
modellingarchitecture.co.uk

