

GROUND FLOOR

no. drawn date scale status title client project © ALL COPYRIGHTS RESERVED m 0 1 2 3 4 5 ALL DIMENSIONS TO BE CHECKED ON SITE

spaceAgent

Architects and Designers mail@spaceagent.com
 London-Heidelberg-Barcelona-Brussels spaceagent.com
 spaceAgent Architects Ltd is a RIBA Chartered Practice

Tower Tandoori restaurant extension
 72-76 Tower Bridge Road
 London SE1 4TP

Tower Tandoori restaurant
 72-76 Tower Bridge Road
 London SE1 4TP

Ground floor _ plan
 as proposed

| | |
|-----------------|-----------------------|
| DRAFT | |
| | 1:100 @A3 1:50 @A1 |
| | 2.11.2020 |
| | I.lezzi |
| TBR_P01c | |

+18.00 m

+16.00 m

+14.00 m

+12.00 m

+10.00 m

+8.00 m

+6.00 m

+4.00 m

+2.00 m

+0.00 m



FRONT ELEVATION

no. drawn date scale status title client project © ALL COPYRIGHTS RESERVED m 0 1 2 3 4 5 ALL DIMENSIONS TO BE CHECKED ON SITE

spaceAgent

Architects and Designers mail@spaceagent.com
London-Heidelberg-Barcelona-Brussels spaceagent.com
spaceAgent Architects Ltd is a RIBA Chartered Practice

Tower Tandoori restaurant extension
72-76 Tower Bridge Road
London SE1 4TP

Tower Tandoori restaurant
72-76 Tower Bridge Road
London SE1 4TP

Front elevation
as proposed

DRAFT

1:100 @A3
1:50 @A1

2.11.2020

I.lezzi

TBR_P02c

+18.00 m

+16.00 m

+14.00 m

+12.00 m

+10.00 m

+8.00 m


+6.00 m

+4.00 m

+2.00 m

+0.00 m

00 M

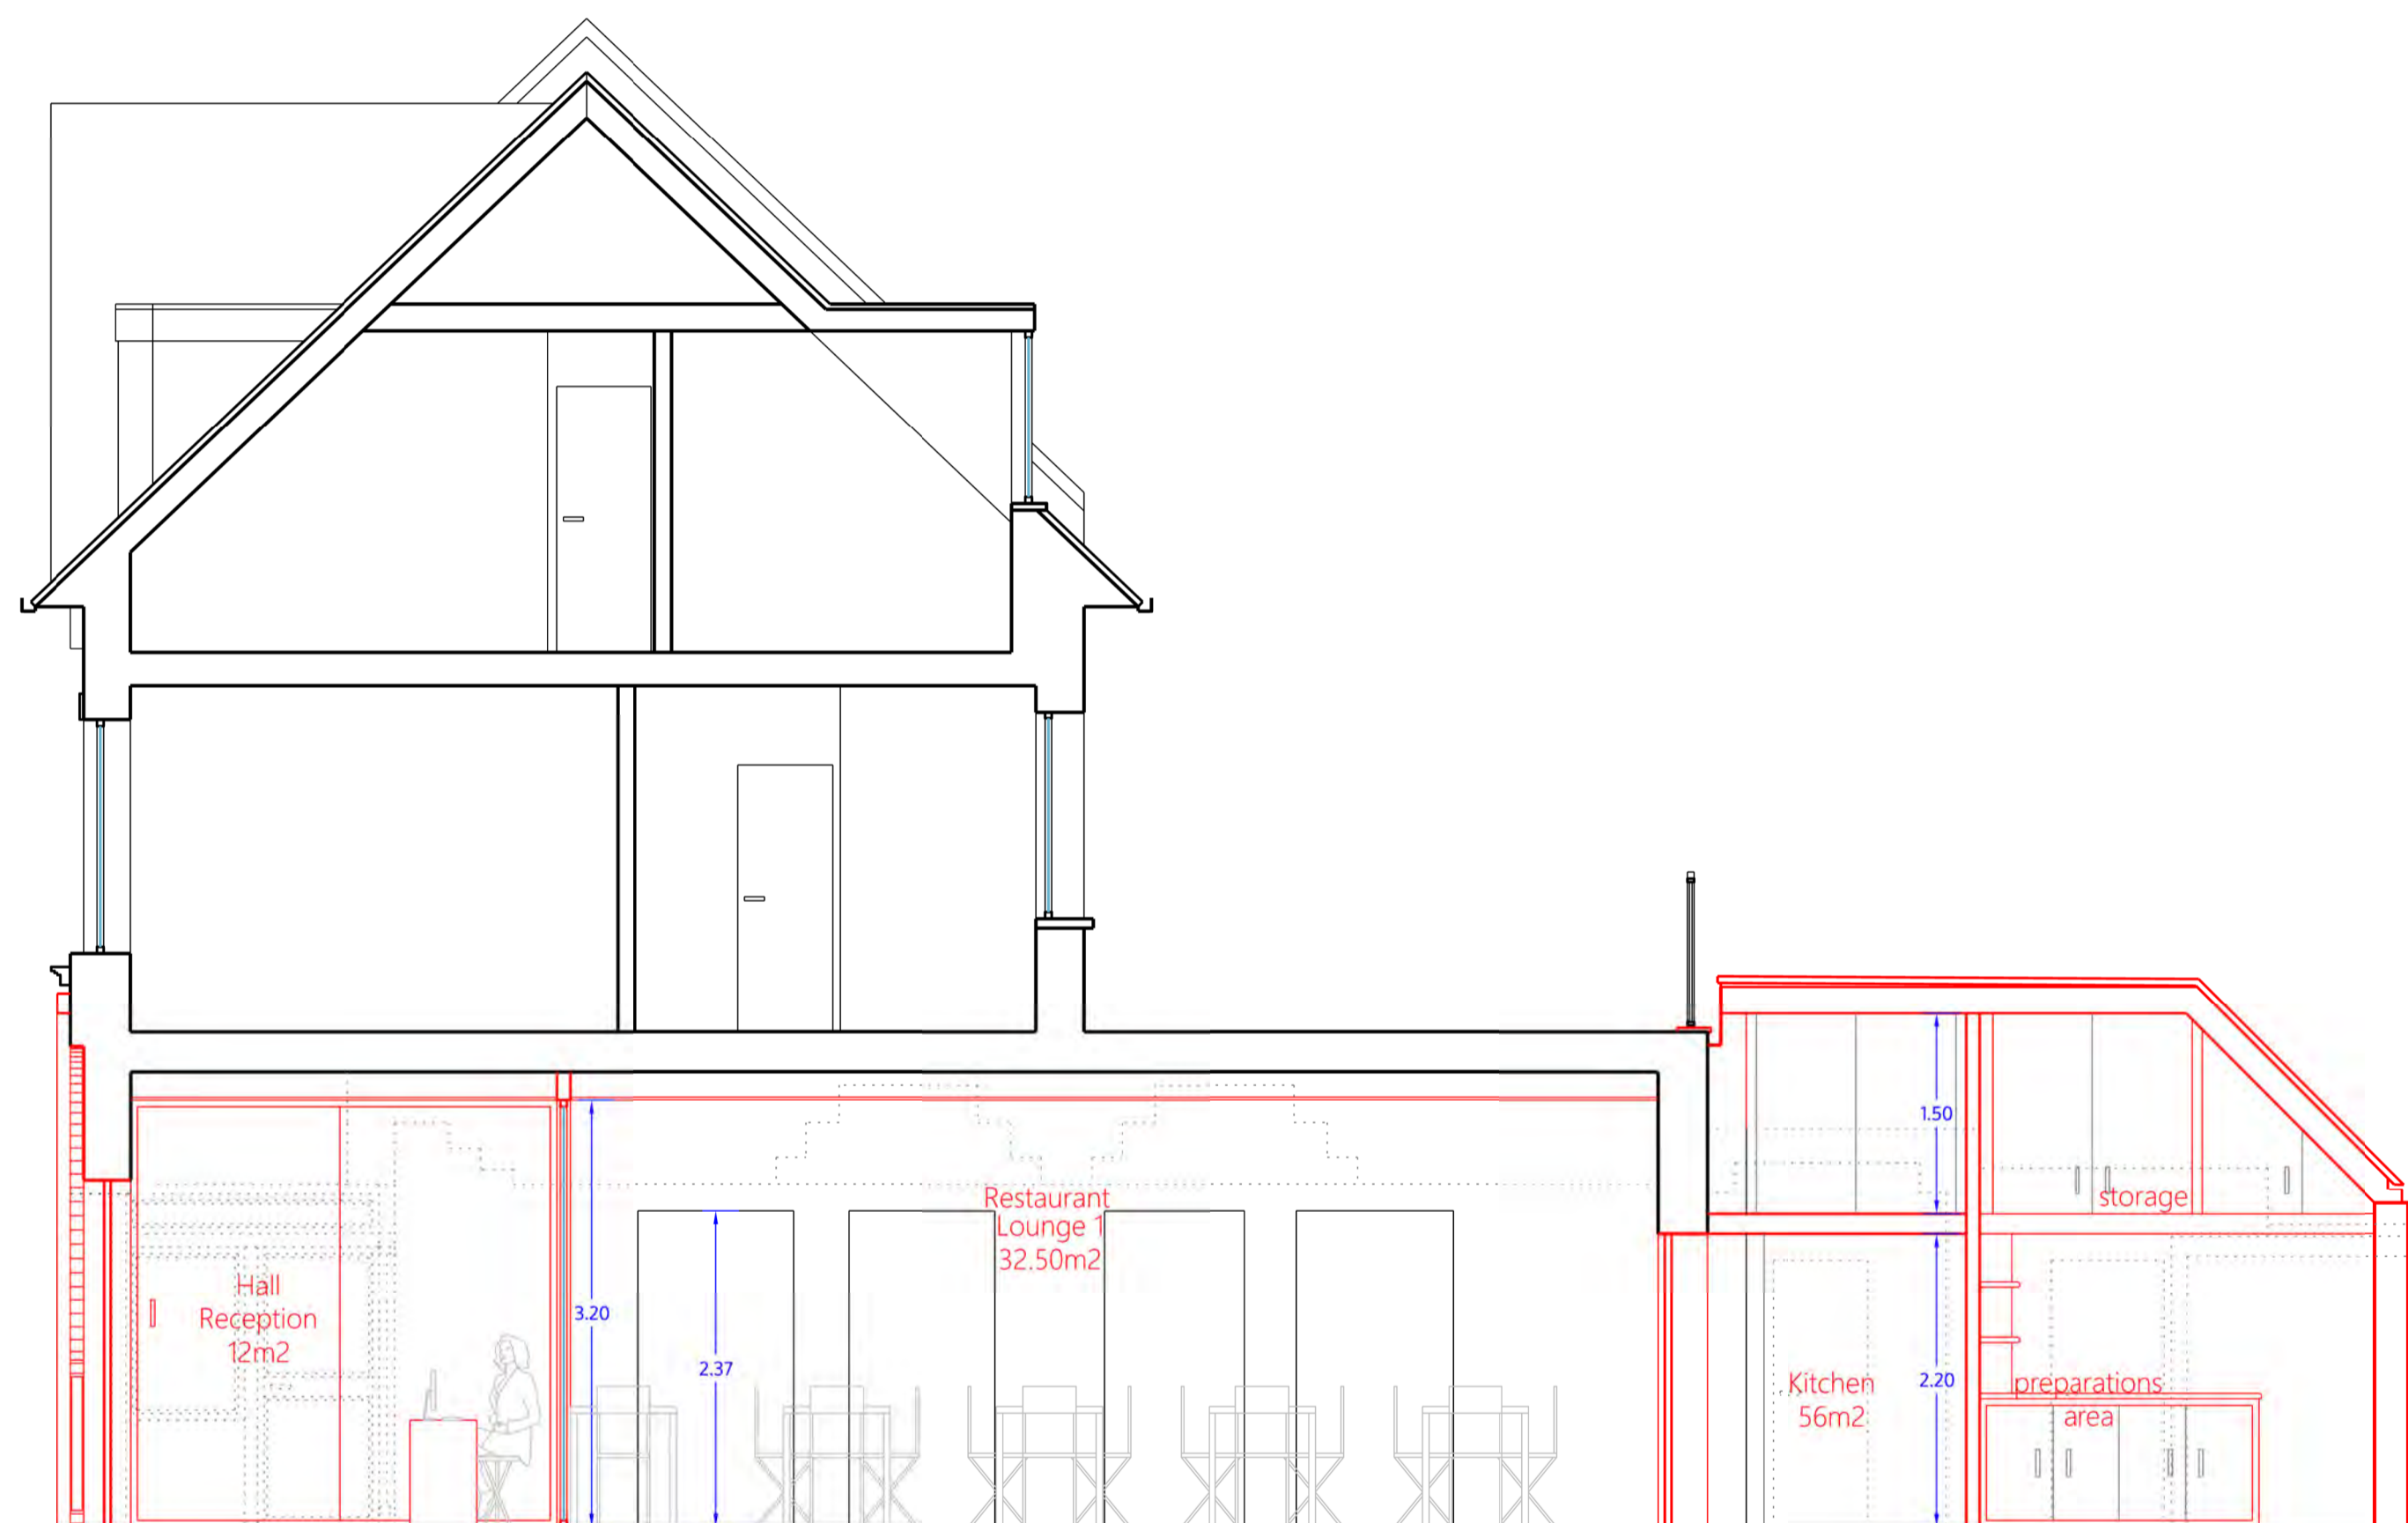

SECTION B-B

no. drawn date scale status title client project © ALL COPYRIGHTS RESERVED m 0 1 2 3 4 5 ALL DIMENSIONS TO BE CHECKED ON SITE

spaceAgent

Architects and Designers mail@spaceagent.com
London-Heidelberg-Barcelona-Brussels spaceagent.com
spaceAgent Architects Ltd is a RIBA Chartered Practice

Tower Tandoori restaurant extension
72-76 Tower Bridge Road
London SE1 4TP

Tower Tandoori restaurant
72-76 Tower Bridge Road
London SE1 4TP

Section B-B
as proposed

planning only

1:100 @A3
1:50 @A1

2.11.2020

I.lezzi

TBR_P03c