



DRAWING KEY	
GRID	
OS NATIONAL GRID DATUM CHART DATUM	
+ Beam	+
BH 0.00 - Head Level	
BB 0.00 - Base Level	
BA 0.00 - Apex Level	
BS 0.00 - Spring Level	
+ Door	+
DH 0.00 - Head Level	
DB 0.00 - Base Level	
DA 0.00 - Apex Level	
DS 0.00 - Spring Level	
Ceiling	
+ SH 0.00 - Slab Level	+
CH 0.00 - Ceiling Level	
CA 0.00 - Apex Level	
CS 0.00 - Spring Level	
+ Windows	+
WH 0.00 - Head Level	
WC 0.00 - Cill Level	
WA 0.00 - Apex Level	
WS 0.00 - Spring Level	
+ Recess	+
RH 0.00 - Head Level	
RB 0.00 - Base Level	
RA 0.00 - Apex Level	
RS 0.00 - Spring Level	
+ Other	+
TW 0.00 - Top Of Wall Level	
SK 0.00 - Skylight Level	
0.00 - Floor Level	

REVISION HISTORY		
Rev.	Description	Date
-	Original	11/04/21
A		

PROJECT ADDRESS: 68 LEONARD ST, SHOREDITCH, LONDON EC2A 4QX		SCALE: 1:150@A3		GRAPHIC SCALE: 0.0 m  7.5		DO NOT SCALE FROM THIS DRAWING. ALL CRITICAL DIMENSIONS SHOULD BE CONFIRMED ON SITE PRIOR TO THE COMMENCEMENT OF ANY WORKS.		CONTACT: MODELLING ARCHITECTURE 020 8265 9620 info@modellingarchitecture.co.uk modellingarchitecture.co.uk	
TYPE OF WORK: 2D MEASURED SURVEY		PROJECT NUMBER: P516		INSPECTION DATE: 16/03/21		DRAWN BY: SH			
DRAWING LOCATION: GROUND FLOOR		DRAWING NUMBER: 01 OF 09		DELIVERY DATE: 11/04/21		QA BY: YR			



DRAWING KEY  
GRID  
 OS NATIONAL GRID  
DATUM  
 CHART DATUM

- + Beam +
- BH 0.00 - Head Level
- BB 0.00 - Base Level
- BA 0.00 - Apex Level
- BS 0.00 - Spring Level
- + Door +
- DH 0.00 - Head Level
- DB 0.00 - Base Level
- DA 0.00 - Apex Level
- DS 0.00 - Spring Level
- Ceiling
- + SH 0.00 - Slab Level +
- CH 0.00 - Ceiling Level
- CA 0.00 - Apex Level
- CS 0.00 - Spring Level
- + Windows +
- WH 0.00 - Head Level
- WC 0.00 - Cill Level
- WA 0.00 - Apex Level
- WS 0.00 - Spring Level
- + Recess +
- RH 0.00 - Head Level
- RB 0.00 - Base Level
- RA 0.00 - Apex Level
- RS 0.00 - Spring Level
- + Other +
- TW 0.00 - Top Of Wall Level
- SK 0.00 - Skylight Level
- 0.00 - Floor Level



REVISION HISTORY		
Rev.	Description	Date
-	Original	11/04/21
A		

PROJECT ADDRESS:  
 68 LEONARD ST, SHOREDITCH, LONDON EC2A 4QX

TYPE OF WORK:  
 2D MEASURED SURVEY

DRAWING LOCATION:  
 FIRST FLOOR

PROJECT NUMBER:  
 P516

DRAWING NUMBER:  
 02 OF 09


INSPECTION DATE:  
 16/03/21

DELIVERY DATE:  
 11/04/21

DRAWN BY:  
 SH

QA BY:  
 YR


SCALE:  
 1:150@A3

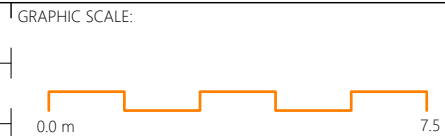

DO NOT SCALE FROM THIS DRAWING.

ALL CRITICAL DIMENSIONS SHOULD BE CONFIRMED ON SITE PRIOR TO THE COMMENCEMENT OF ANY WORKS.

THE INFORMATION CONTAINED WITHIN THIS DOCUMENT ARE THE COPYRIGHT OF MODELLING ARCHITECTURE LTD. THIS DOCUMENT MAY NOT BE REPRODUCED, COPIED OR ISSUED TO A THIRD PARTY WITHOUT THE APPROVAL OF MODELLING ARCHITECTURE LTD.

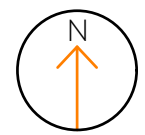

CONTACT:

MODELLING ARCHITECTURE

020 8265 9620


info@modellingarchitecture.co.uk

modellingarchitecture.co.uk



DRAWING KEY

- GRID  
OS NATIONAL GRID  
DATUM  
CHART DATUM
- + Beam +  
BH 0.00 - Head Level  
BB 0.00 - Base Level  
BA 0.00 - Apex Level  
BS 0.00 - Spring Level
- + Door +  
DH 0.00 - Head Level  
DB 0.00 - Base Level  
DA 0.00 - Apex Level  
DS 0.00 - Spring Level
- Ceiling  
+ SH 0.00 - Slab Level +  
CH 0.00 - Ceiling Level  
CA 0.00 - Apex Level  
CS 0.00 - Spring Level
- + Windows +  
WH 0.00 - Head Level  
WC 0.00 - Cill Level  
WA 0.00 - Apex Level  
WS 0.00 - Spring Level
- + Recess +  
RH 0.00 - Head Level  
RB 0.00 - Base Level  
RA 0.00 - Apex Level  
RS 0.00 - Spring Level
- + Other +  
TW 0.00 - Top Of Wall Level  
SK 0.00 - Skylight Level  
0.00 - Floor Level

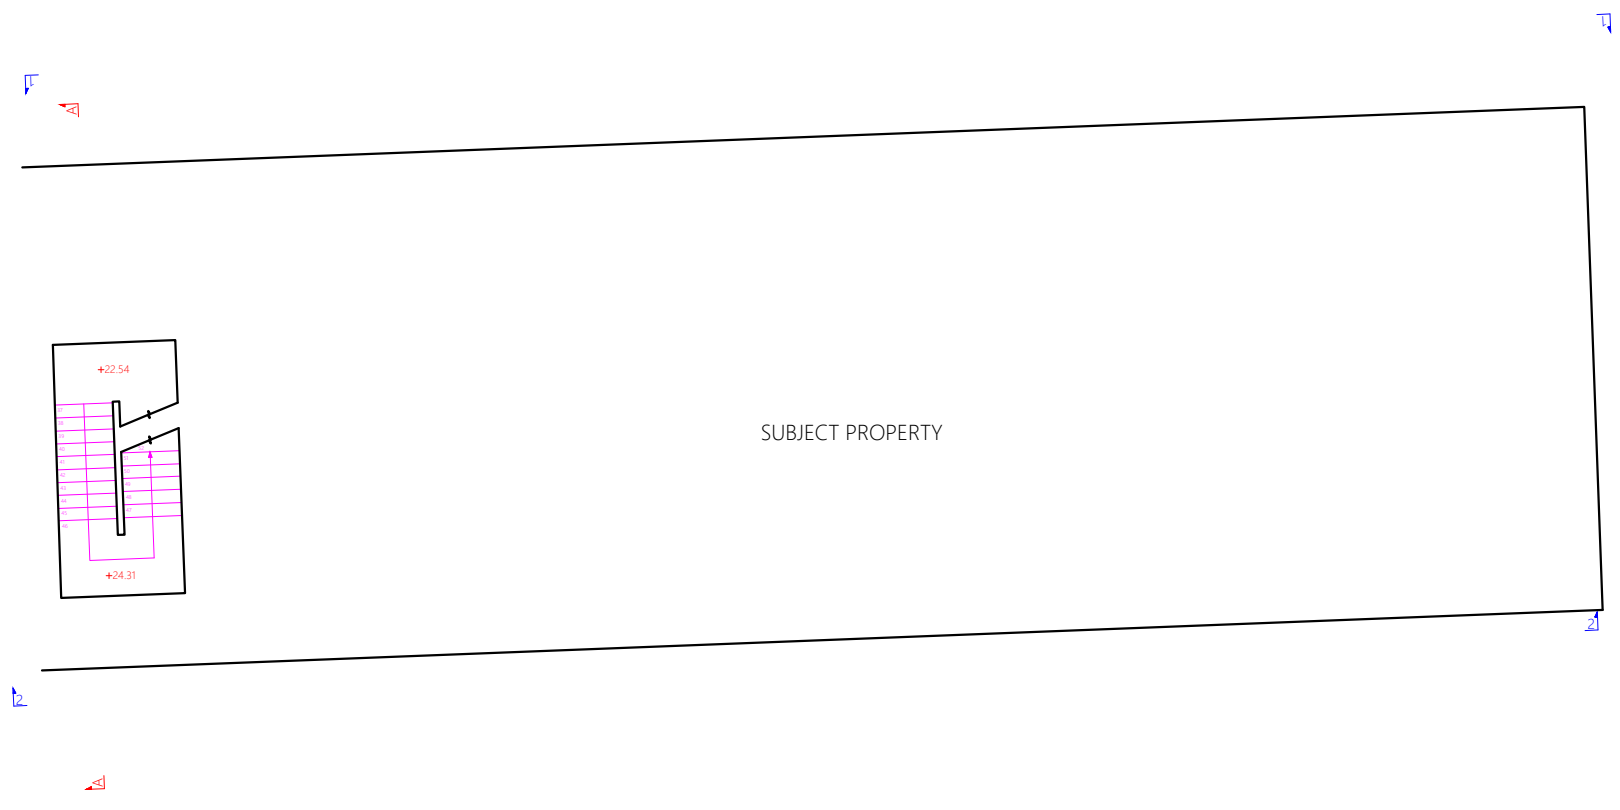

REVISION HISTORY

Rev.	Description	Date
-	Original	11/04/21
A		

PROJECT ADDRESS:  
68 LEONARD ST, SHOREDITCH, LONDON EC2A 4QX

TYPE OF WORK:  
2D MEASURED SURVEY

DRAWING LOCATION:  
SECOND FLOOR

PROJECT NUMBER:  
P516

DRAWING NUMBER:  
03 OF 09


INSPECTION DATE:  
16/03/21

DELIVERY DATE:  
11/04/21

DRAWN BY:  
SH

QA BY:  
YR


SCALE:  
1:150@A3

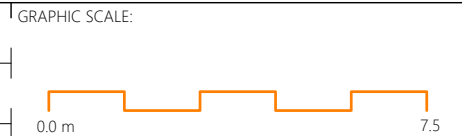

DO NOT SCALE FROM THIS DRAWING.

ALL CRITICAL DIMENSIONS SHOULD BE CONFIRMED ON SITE PRIOR TO THE COMMENCEMENT OF ANY WORKS.

THE INFORMATION CONTAINED WITHIN THIS DOCUMENT ARE THE COPYRIGHT OF MODELLING ARCHITECTURE LTD. THIS DOCUMENT MAY NOT BE REPRODUCED, COPIED OR ISSUED TO A THIRD PARTY WITHOUT THE APPROVAL OF MODELLING ARCHITECTURE LTD.

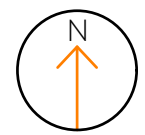


CONTACT:  
MODELLING ARCHITECTURE  
020 8265 9620  
info@modellingarchitecture.co.uk  
modellingarchitecture.co.uk



DRAWING KEY

GRID  
OS NATIONAL GRID  
DATUM  
CHART DATUM

- + Beam +
  - BH 0.00 - Head Level
  - BB 0.00 - Base Level
  - BA 0.00 - Apex Level
  - BS 0.00 - Spring Level
- + Door +
  - DH 0.00 - Head Level
  - DB 0.00 - Base Level
  - DA 0.00 - Apex Level
  - DS 0.00 - Spring Level
- Ceiling +
  - SH 0.00 - Slab Level
  - CH 0.00 - Ceiling Level
  - CA 0.00 - Apex Level
  - CS 0.00 - Spring Level
- + Windows +
  - WH 0.00 - Head Level
  - WC 0.00 - Cill Level
  - WA 0.00 - Apex Level
  - WS 0.00 - Spring Level
- + Recess +
  - RH 0.00 - Head Level
  - RB 0.00 - Base Level
  - RA 0.00 - Apex Level
  - RS 0.00 - Spring Level
- + Other +
  - TW 0.00 - Top Of Wall Level
  - SK 0.00 - Skylight Level
  - 0.00 - Floor Level

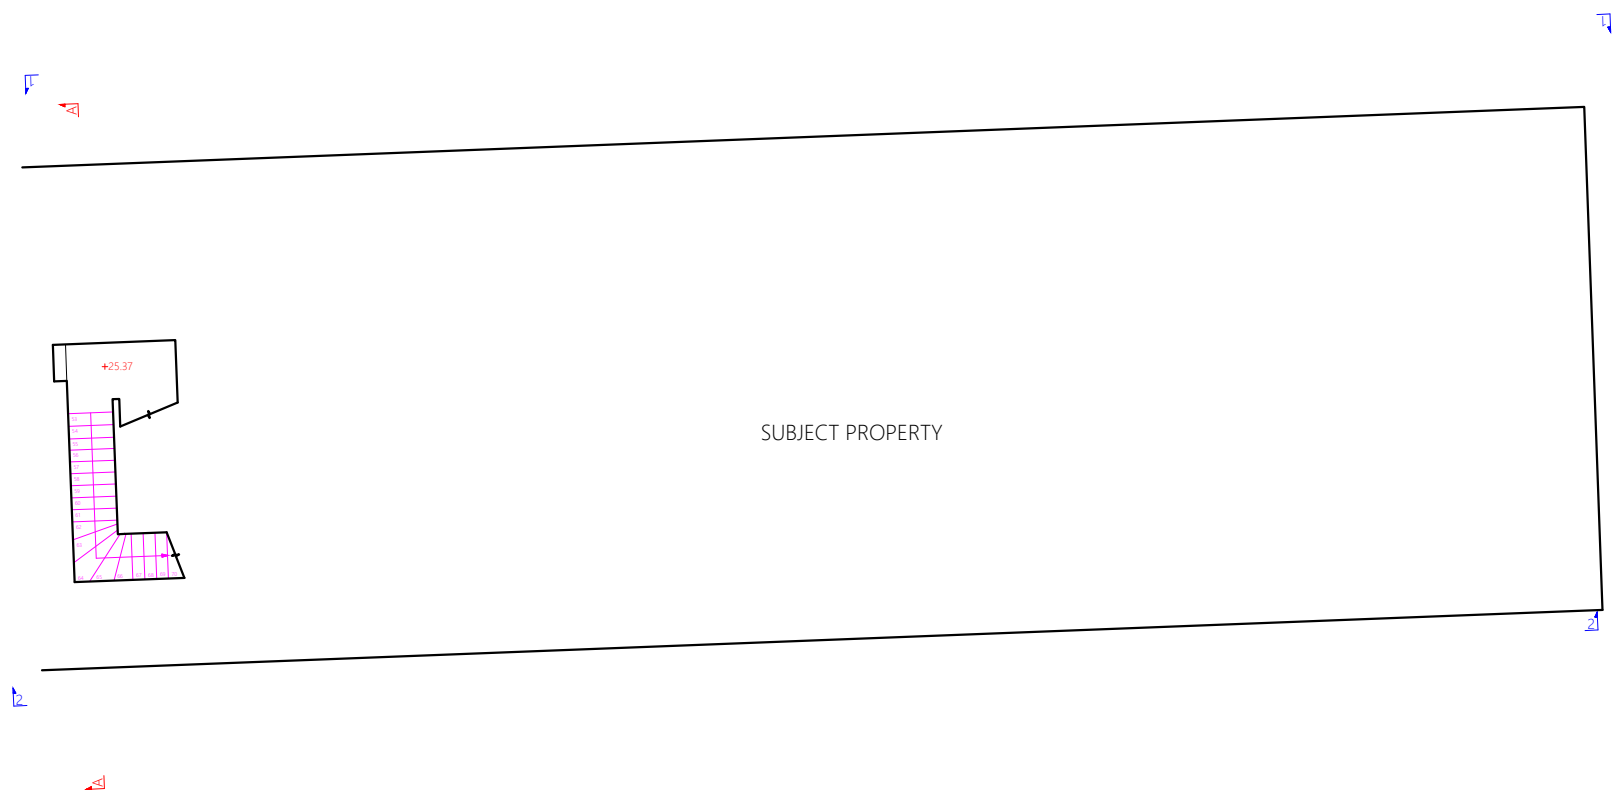

REVISION HISTORY

Rev.	Description	Date
-	Original	11/04/21
A		

PROJECT ADDRESS:  
68 LEONARD ST, SHOREDITCH, LONDON EC2A 4QX


TYPE OF WORK:  
2D MEASURED SURVEY  
DRAWING LOCATION:  
THIRD FLOOR

PROJECT NUMBER:  
P516  
DRAWING NUMBER:  
04 OF 09


INSPECTION DATE:  
16/03/21  
DELIVERY DATE:  
11/04/21

DRAWN BY:  
SH  
QA BY:  
YR

SCALE:  
1:150@A3

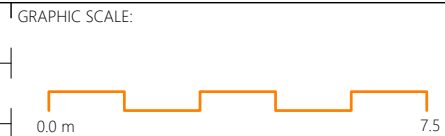


DO NOT SCALE FROM THIS DRAWING.  
ALL CRITICAL DIMENSIONS SHOULD BE CONFIRMED ON SITE PRIOR TO THE COMMENCEMENT OF ANY WORKS.  
THE INFORMATION CONTAINED WITHIN THIS DOCUMENT ARE THE COPYRIGHT OF MODELLING ARCHITECTURE LTD. THIS DOCUMENT MAY NOT BE REPRODUCED, COPIED OR ISSUED TO A THIRD PARTY WITHOUT THE APPROVAL OF MODELLING ARCHITECTURE LTD.

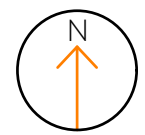

CONTACT:  
MODELLING ARCHITECTURE  
020 8265 9620  
info@modellingarchitecture.co.uk  
modellingarchitecture.co.uk



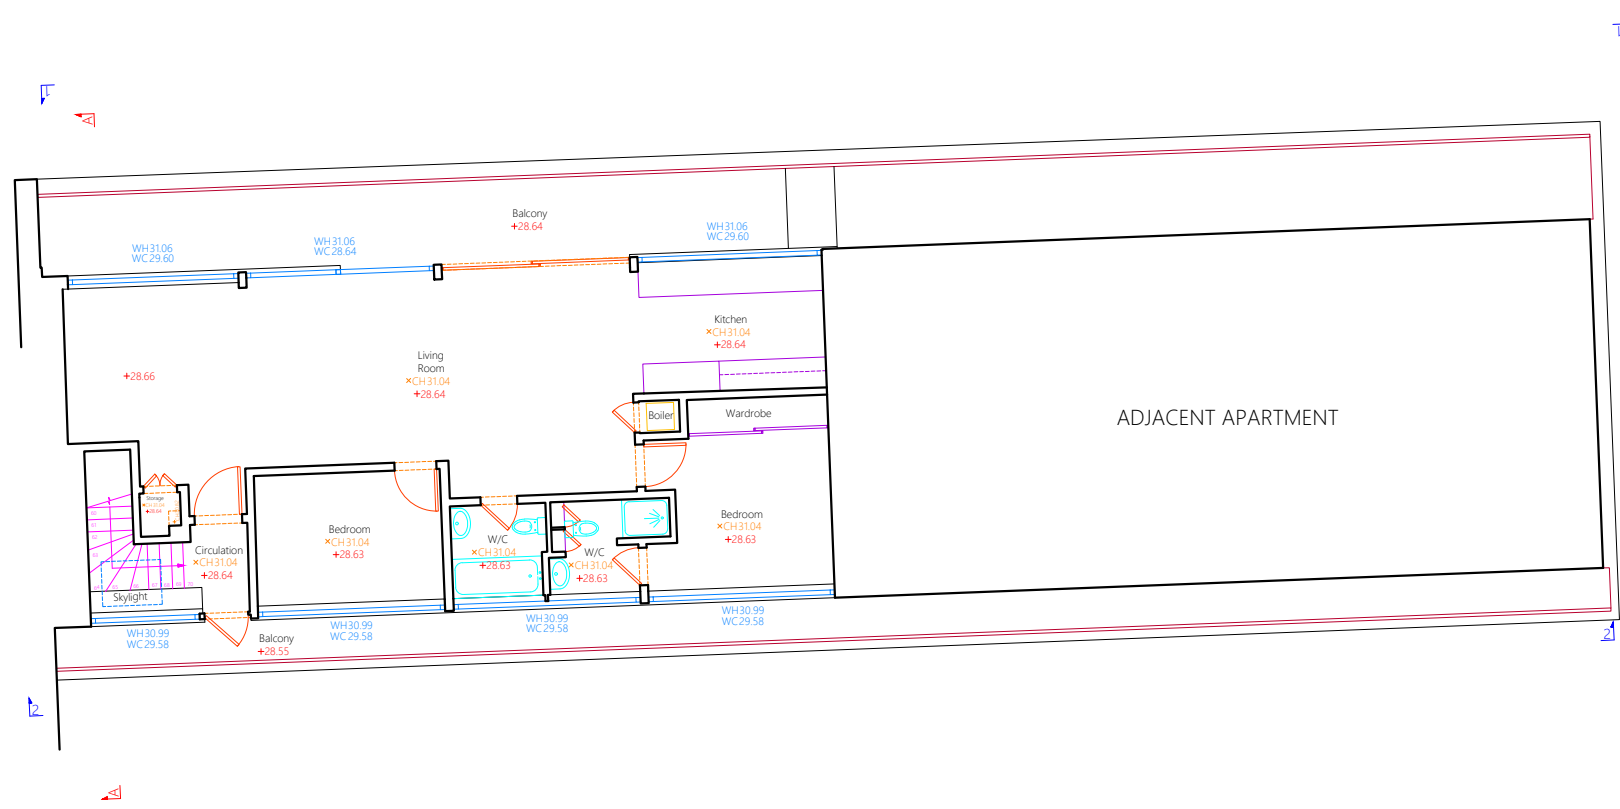

DRAWING KEY	
GRID	
OS NATIONAL GRID DATUM	
CHART DATUM	
+ Beam	+
BH 0.00	- Head Level
BB 0.00	- Base Level
BA 0.00	- Apex Level
BS 0.00	- Spring Level
+ Door	+
DH 0.00	- Head Level
DB 0.00	- Base Level
DA 0.00	- Apex Level
DS 0.00	- Spring Level
Ceiling	
+ SH 0.00	- Slab Level
CH 0.00	- Ceiling Level
CA 0.00	- Apex Level
CS 0.00	- Spring Level
+ Windows	+
WH 0.00	- Head Level
WC 0.00	- Cill Level
WA 0.00	- Apex Level
WS 0.00	- Spring Level
+ Recess	+
RH 0.00	- Head Level
RB 0.00	- Base Level
RA 0.00	- Apex Level
RS 0.00	- Spring Level
+ Other	+
TW 0.00	- Top Of Wall Level
SK 0.00	- Skylight Level
0.00	- Floor Level

REVISION HISTORY		
Rev.	Description	Date
-	Original	11/04/21
A		

PROJECT ADDRESS:  
**68 LEONARD ST, SHOREDITCH, LONDON EC2A 4QX**

TYPE OF WORK:  
**2D MEASURED SURVEY**

DRAWING LOCATION:  
**FOURTH FLOOR**

PROJECT NUMBER:  
**P516**

DRAWING NUMBER:  
**05 OF 09**


INSPECTION DATE:  
**16/03/21**

DELIVERY DATE:  
**11/04/21**

DRAWN BY:  
**SH**

QA BY:  
**YR**


SCALE:  
**1:150@A3**

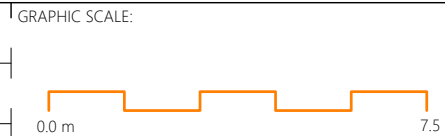

DO NOT SCALE FROM THIS DRAWING.

ALL CRITICAL DIMENSIONS SHOULD BE CONFIRMED ON SITE PRIOR TO THE COMMENCEMENT OF ANY WORKS.

THE INFORMATION CONTAINED WITHIN THIS DOCUMENT ARE THE COPYRIGHT OF MODELLING ARCHITECTURE LTD. THIS DOCUMENT MAY NOT BE REPRODUCED, COPIED OR ISSUED TO A THIRD PARTY WITHOUT THE APPROVAL OF MODELLING ARCHITECTURE LTD.

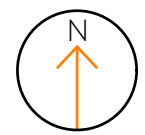

CONTACT:

**MODELLING ARCHITECTURE**

020 8265 9620




info@modellingarchitecture.co.uk

modellingarchitecture.co.uk





LOCATION PLAN

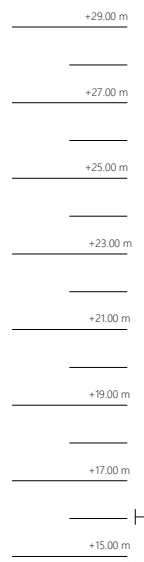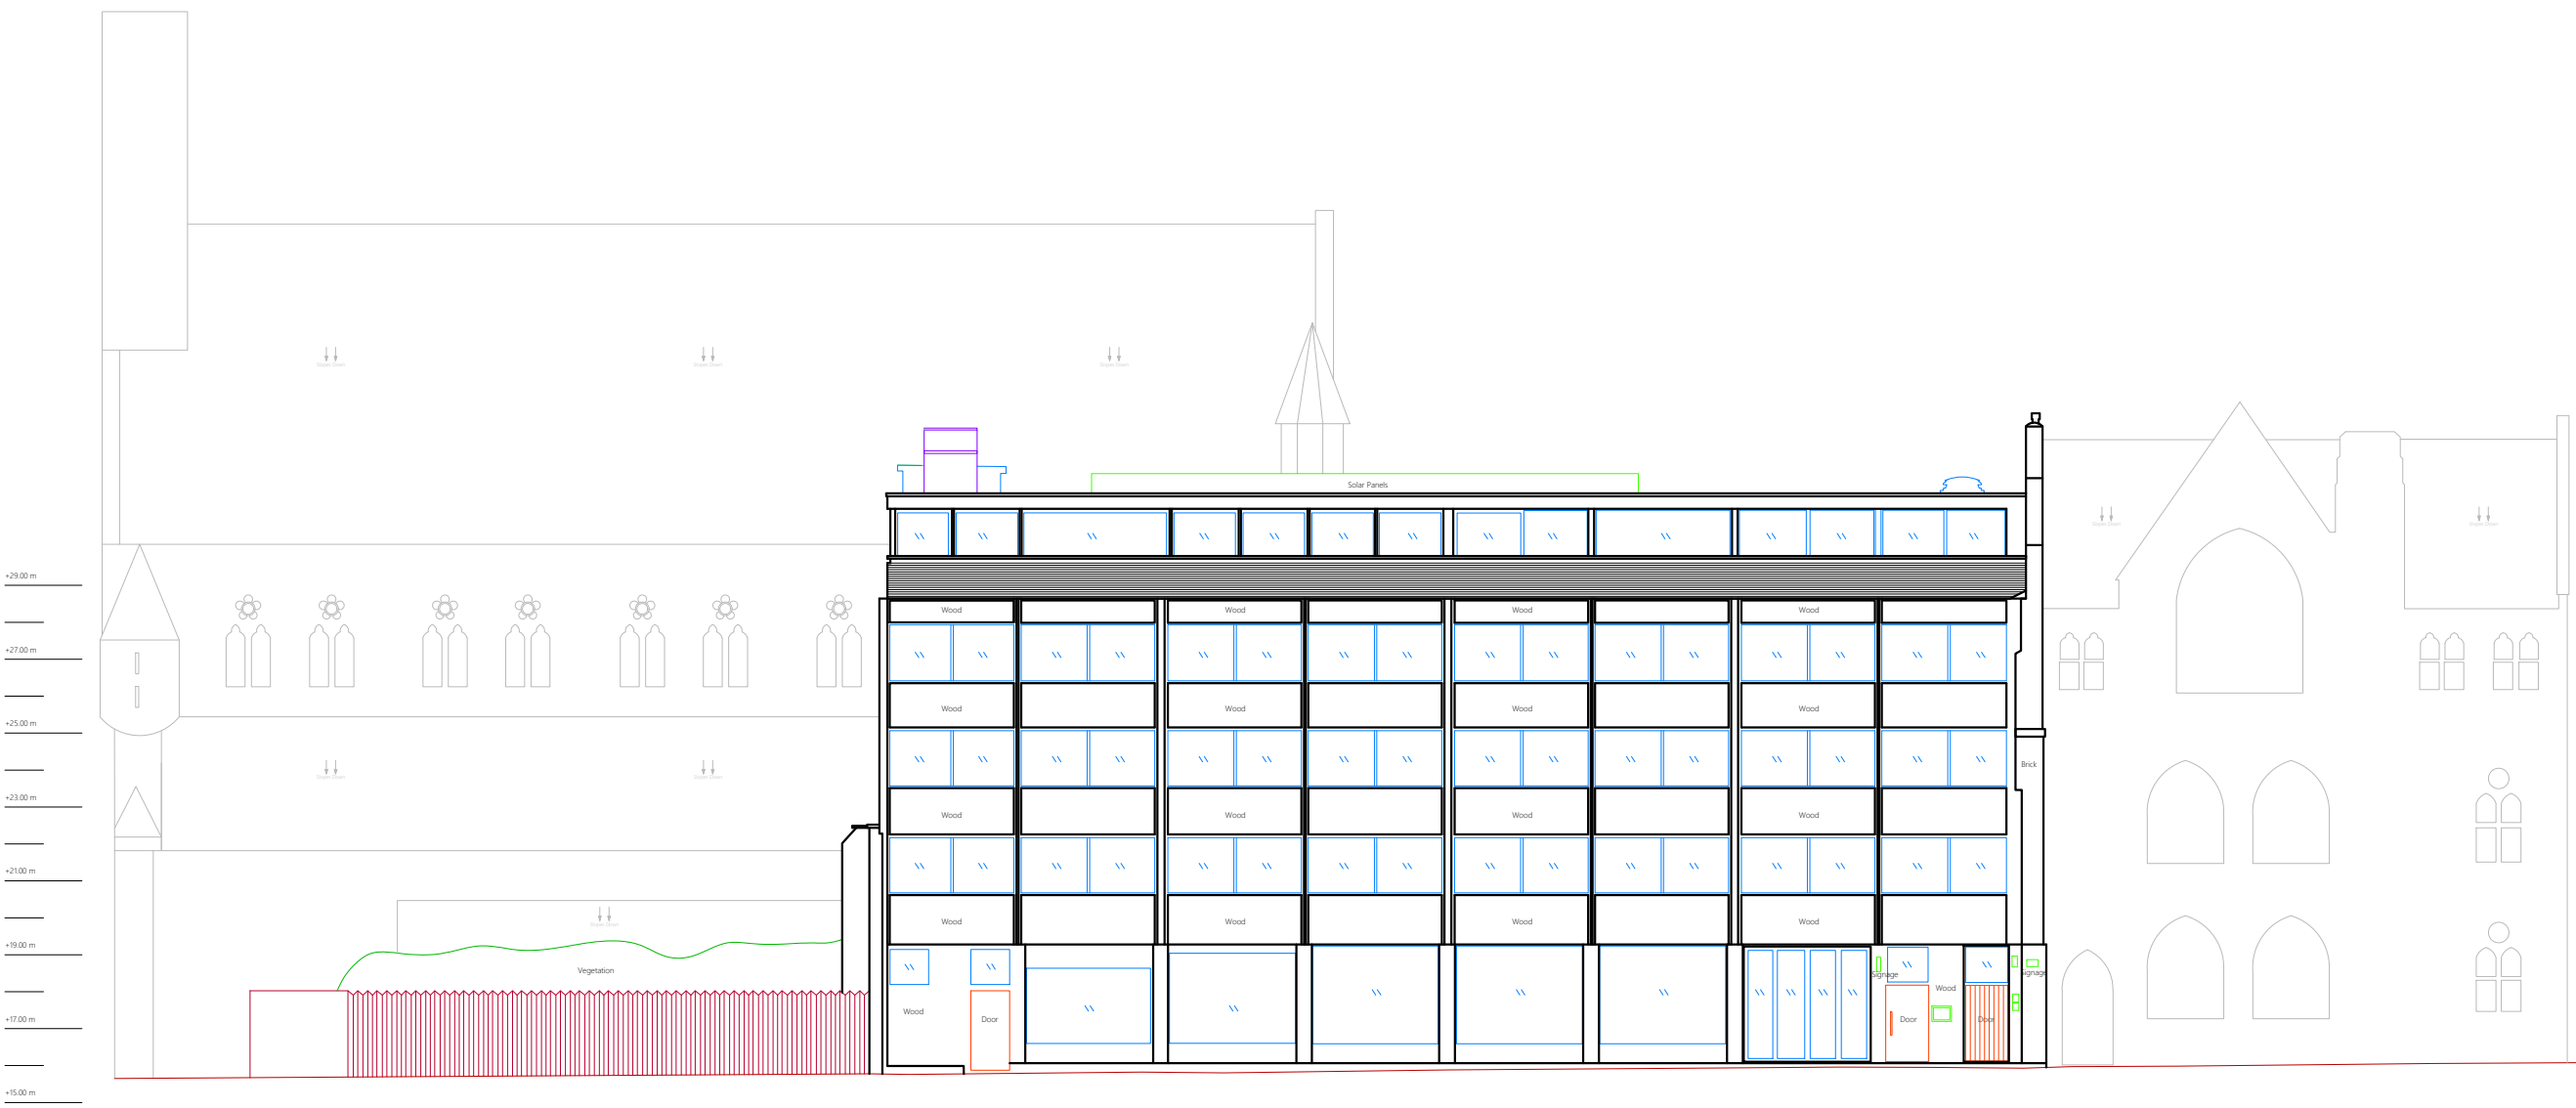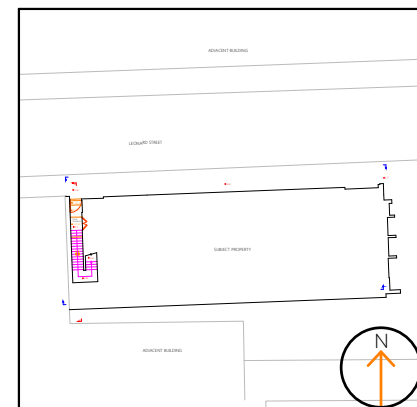

SYMBOLS

- Elevations
- Sections

REVISION HISTORY

Rev.	Description	Date
-	Original	11/04/21
A		

PROJECT ADDRESS:  
68 LEONARD ST, SHOREDITCH, LONDON EC2A 4QX


TYPE OF WORK:  
2D MEASURED SURVEY  
DRAWING LOCATION:  
ELEVATION 1

PROJECT NUMBER:  
P516  
DRAWING NUMBER:  
07 OF 09

INSPECTION DATE:  
16/03/21  
DELIVERY DATE:  
11/04/21

DRAWN BY:  
SH  
QA BY:  
YR

SCALE:  
1:200@A3

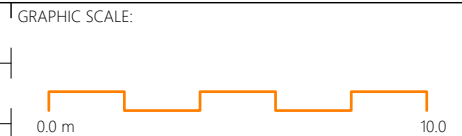



DO NOT SCALE FROM THIS DRAWING.  
ALL CRITICAL DIMENSIONS SHOULD BE CONFIRMED ON SITE PRIOR TO THE COMMENCEMENT OF ANY WORKS.  
THE INFORMATION CONTAINED WITHIN THIS DOCUMENT ARE THE COPYRIGHT OF MODELLING ARCHITECTURE LTD. THIS DOCUMENT MAY NOT BE REPRODUCED, COPIED OR ISSUED TO A THIRD PARTY WITHOUT THE APPROVAL OF MODELLING ARCHITECTURE LTD.



CONTACT:  
MODELLING ARCHITECTURE  
020 8265 9620  
info@modellingarchitecture.co.uk  
modellingarchitecture.co.uk



LOCATION PLAN

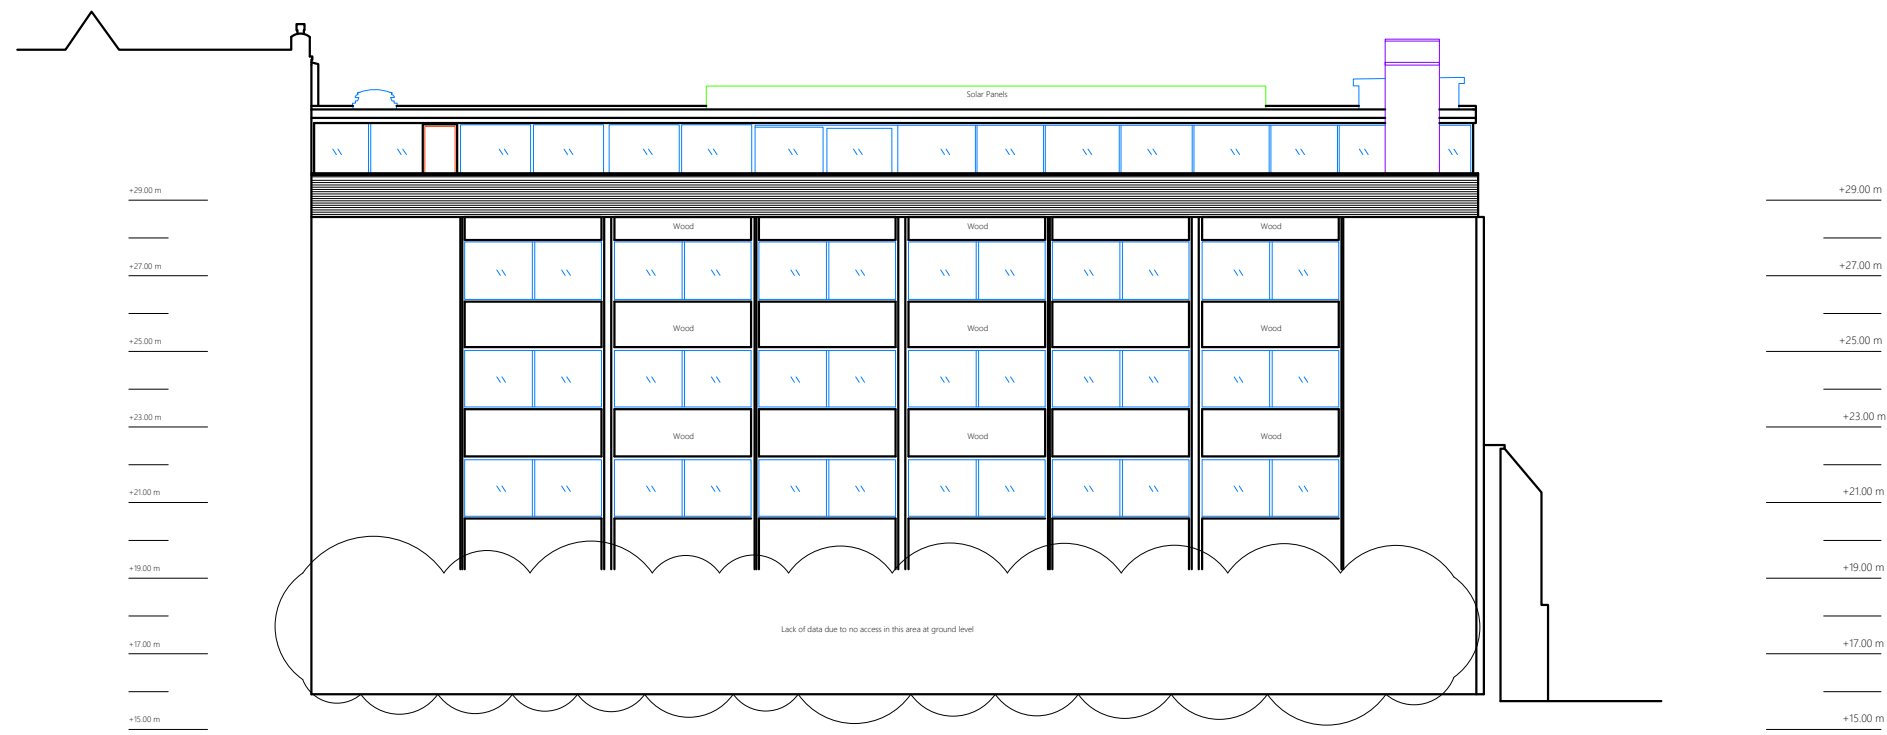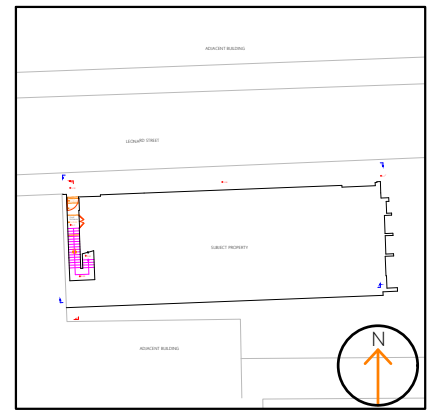

SYMBOLS

- Elevations
- Sections

REVISION HISTORY

Rev.	Description	Date
-	Original	11/04/21
A		

PROJECT ADDRESS:  
68 LEONARD ST, SHOREDITCH, LONDON EC2A 4QX

TYPE OF WORK:  
2D MEASURED SURVEY


DRAWING LOCATION:  
ELEVATION 2

PROJECT NUMBER:  
P516  
DRAWING NUMBER:  
08 OF 09


INSPECTION DATE:  
16/03/21  
DELIVERY DATE:  
11/04/21

DRAWN BY:  
SH  
QA BY:  
YR

SCALE:  
1:200@A3

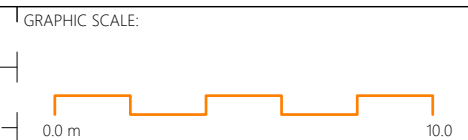



DO NOT SCALE FROM THIS DRAWING.  
ALL CRITICAL DIMENSIONS SHOULD BE CONFIRMED ON SITE PRIOR TO THE COMMENCEMENT OF ANY WORKS.  
THE INFORMATION CONTAINED WITHIN THIS DOCUMENT ARE THE COPYRIGHT OF MODELLING ARCHITECTURE LTD. THIS DOCUMENT MAY NOT BE REPRODUCED, COPIED OR ISSUED TO A THIRD PARTY WITHOUT THE APPROVAL OF MODELLING ARCHITECTURE LTD.

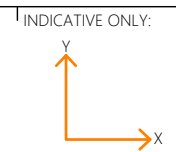

CONTACT:  
MODELLING ARCHITECTURE  
020 8265 9620  
info@modellingarchitecture.co.uk  
modellingarchitecture.co.uk





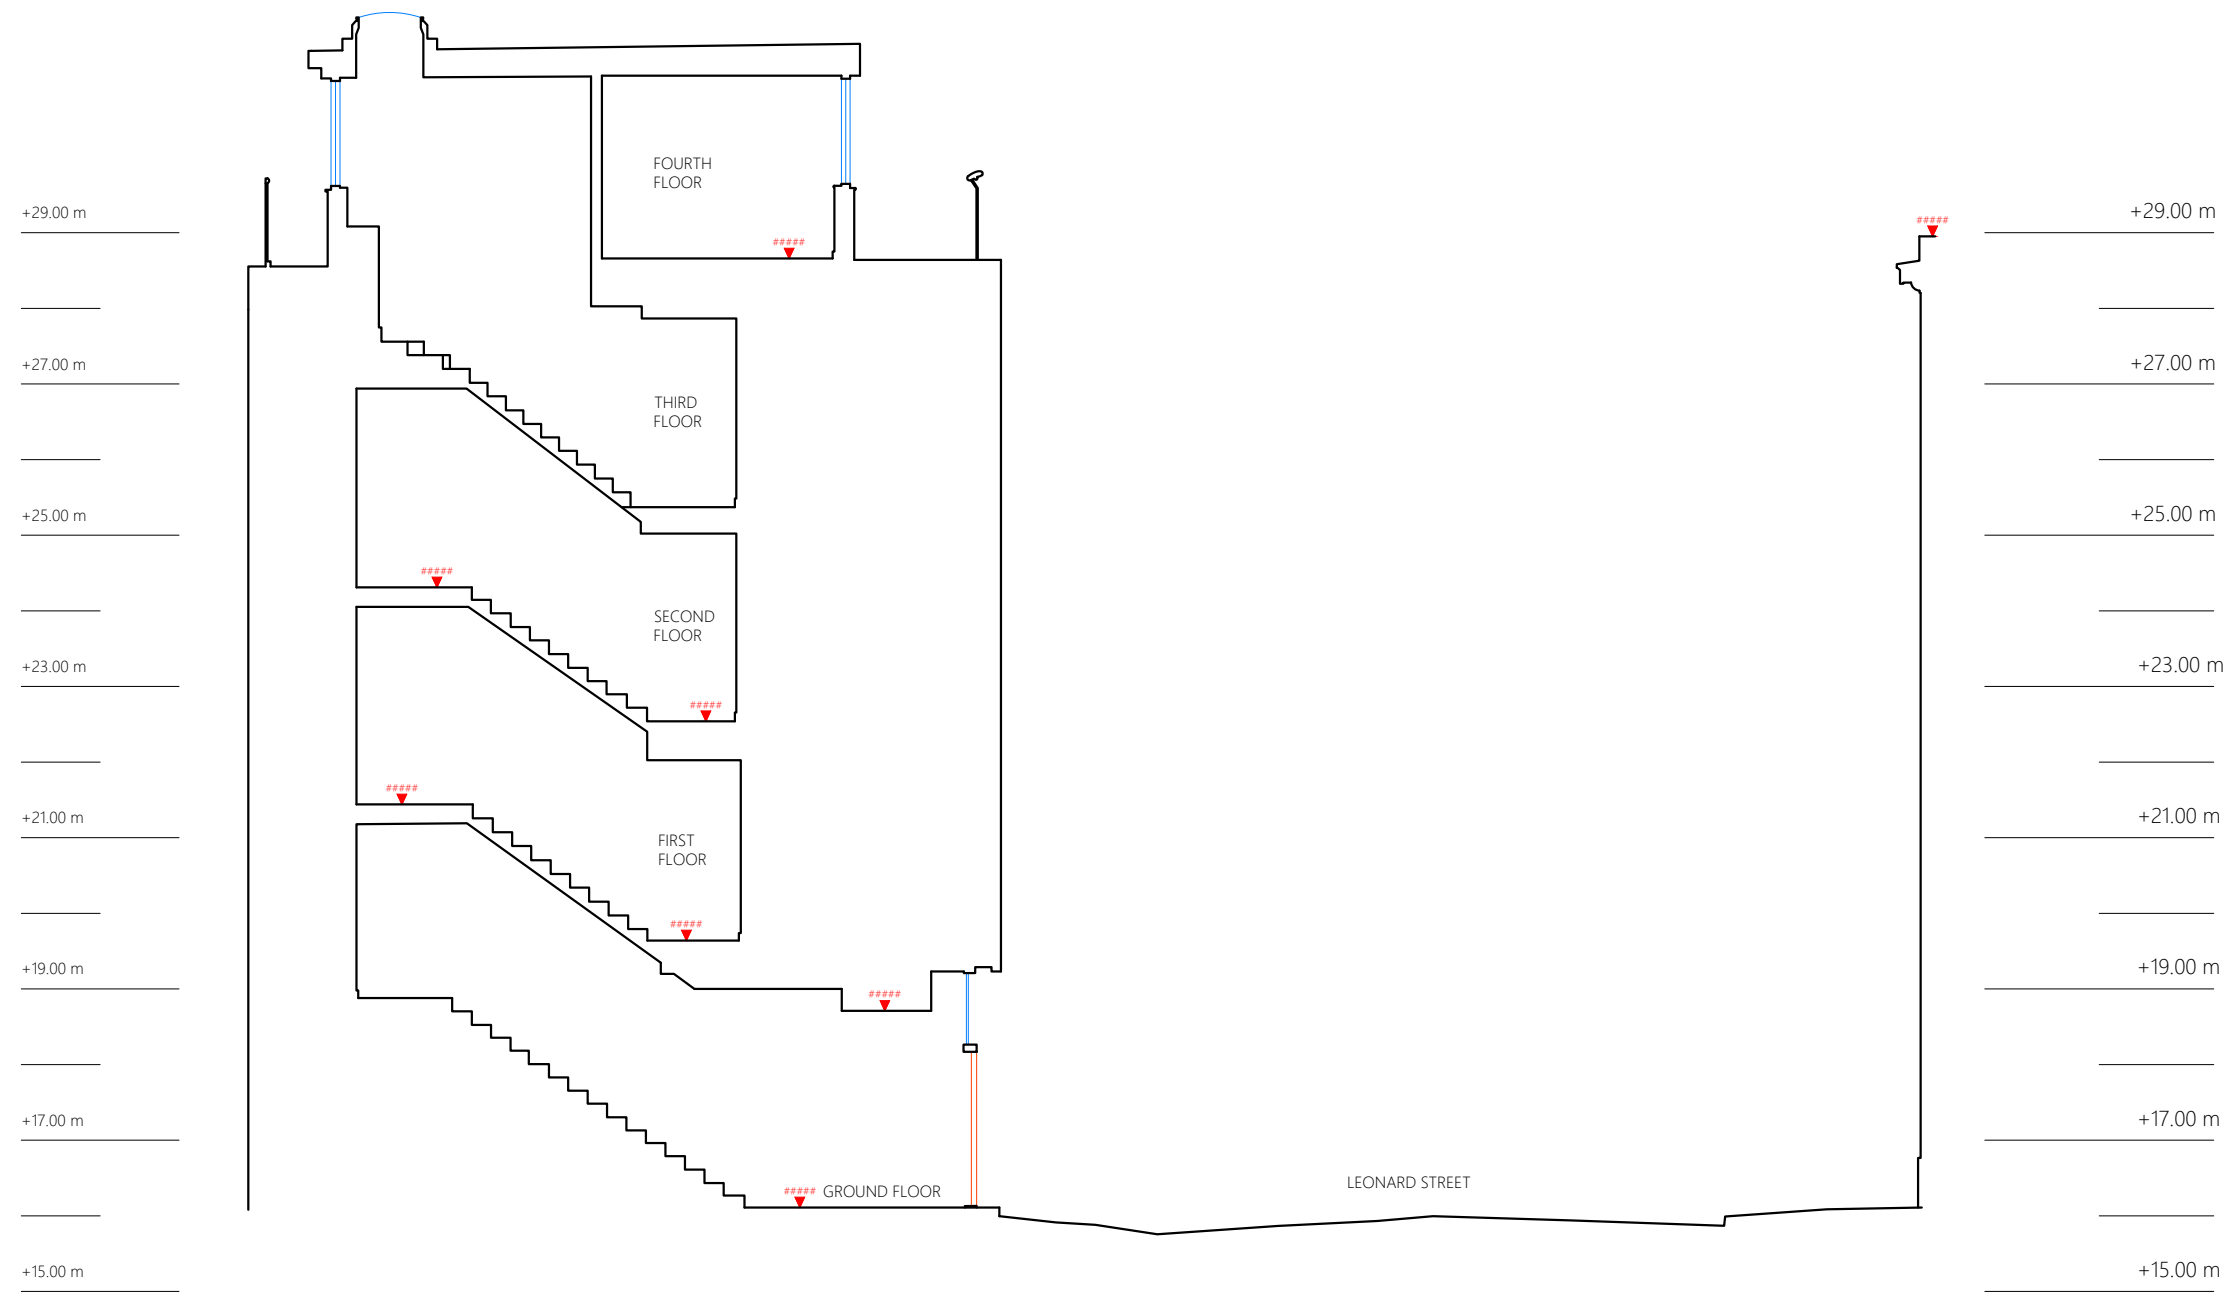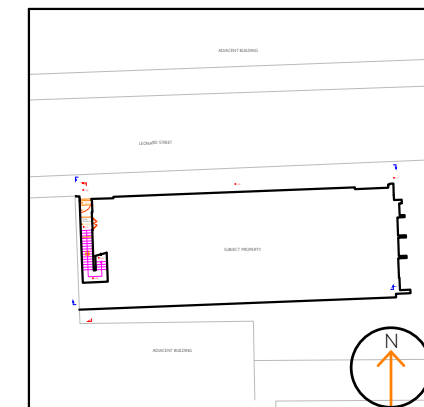

SYMBOLS

- Elevations
- Sections

REVISION HISTORY

Rev.	Description	Date
-	Original	11/04/21
A		

PROJECT ADDRESS:  
68 LEONARD ST, SHOREDITCH, LONDON EC2A 4QX

TYPE OF WORK:  
2D MEASURED SURVEY

DRAWING LOCATION:  
SECTION AA

PROJECT NUMBER:  
P516

DRAWING NUMBER:  
09 OF 09

INSPECTION DATE:  
16/03/21

DELIVERY DATE:  
11/04/21

DRAWN BY:  
SH

QA BY:  
YR

SCALE:  
1:100@A3

GRAPHIC SCALE:




DO NOT SCALE FROM THIS DRAWING.

ALL CRITICAL DIMENSIONS SHOULD BE CONFIRMED ON SITE PRIOR TO THE COMMENCEMENT OF ANY WORKS.

THE INFORMATION CONTAINED WITHIN THIS DOCUMENT ARE THE COPYRIGHT OF MODELLING ARCHITECTURE LTD. THIS DOCUMENT MAY NOT BE REPRODUCED, COPIED OR ISSUED TO A THIRD PARTY WITHOUT THE APPROVAL OF MODELLING ARCHITECTURE LTD.

INDICATIVE ONLY:

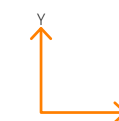

CONTACT:

MODELLING ARCHITECTURE

☎ 020 8265 9620

✉ info@modellingarchitecture.co.uk

🌐 modellingarchitecture.co.uk

