


Erdgeschoss _ plan

LEGEND

- Bestand
- Neubau
- - - Abriss
- - - Elektro
- - - Belüftungssystem
- - - Wasser
- (+3.03) Deckenhöhen

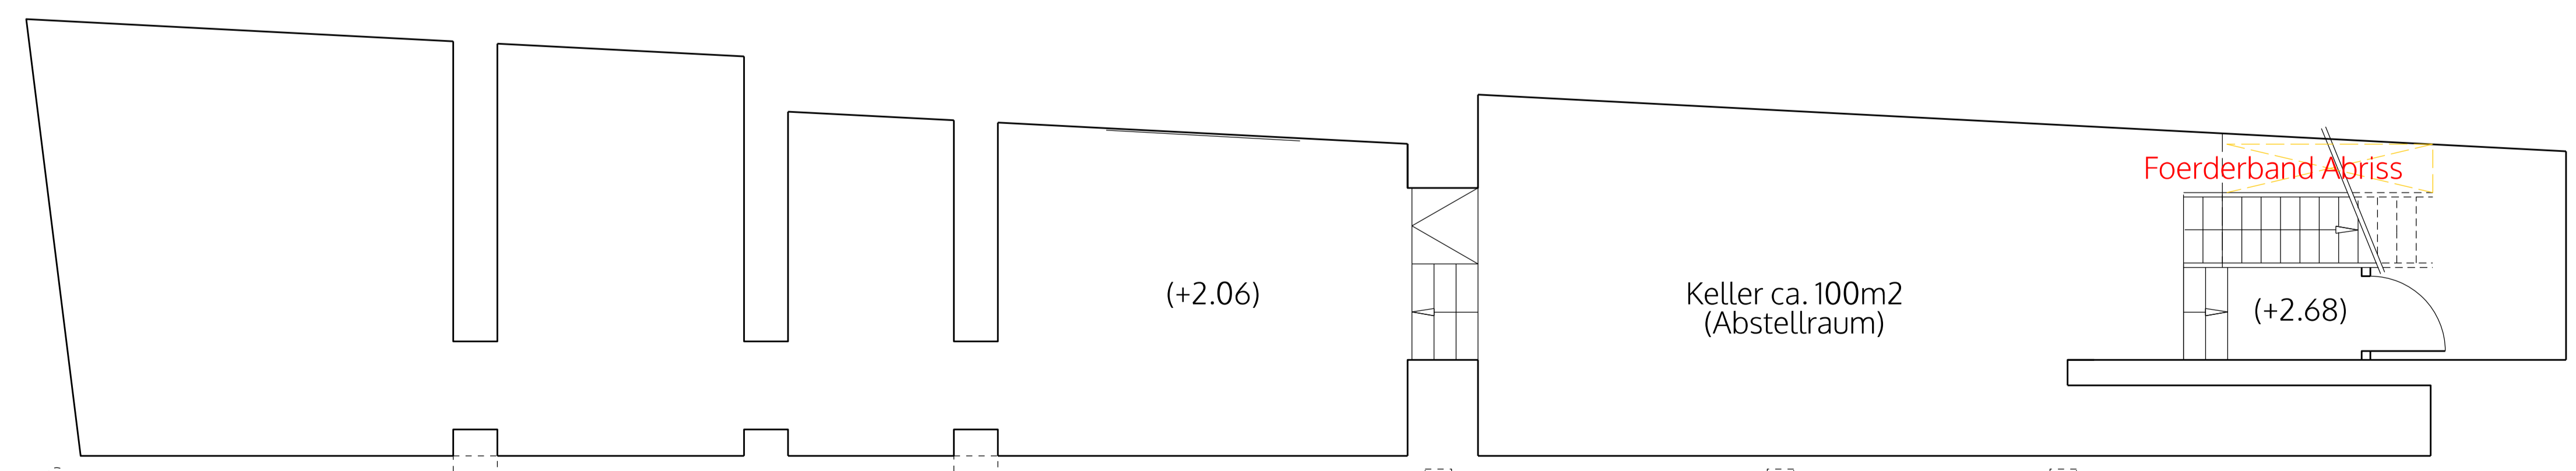

Kellergeschoss _ plan

spaceAgent
 Architects and Designers mail@spaceagent.com
 London-Heidelberg-Barcelona-Brussels spaceagent.com
 spaceAgent Architects Ltd is a RIBA Chartered Practice

GASTRONOMIE - UMBAU
 Rathausstrasse 3
 59494 Soest

BAWOAG
 Noeckerstrasse 37F
 44879 Bochum

Erdgeschoss, Kellergeschoss

VORABZUG

1:100 @A3
1:50 @A1
21.2.2023
I.lezzi

RAT_P02f9

no. drawn date scale status title client project © ALL COPYRIGHTS RESERVED