


Erdgeschoss _ plan

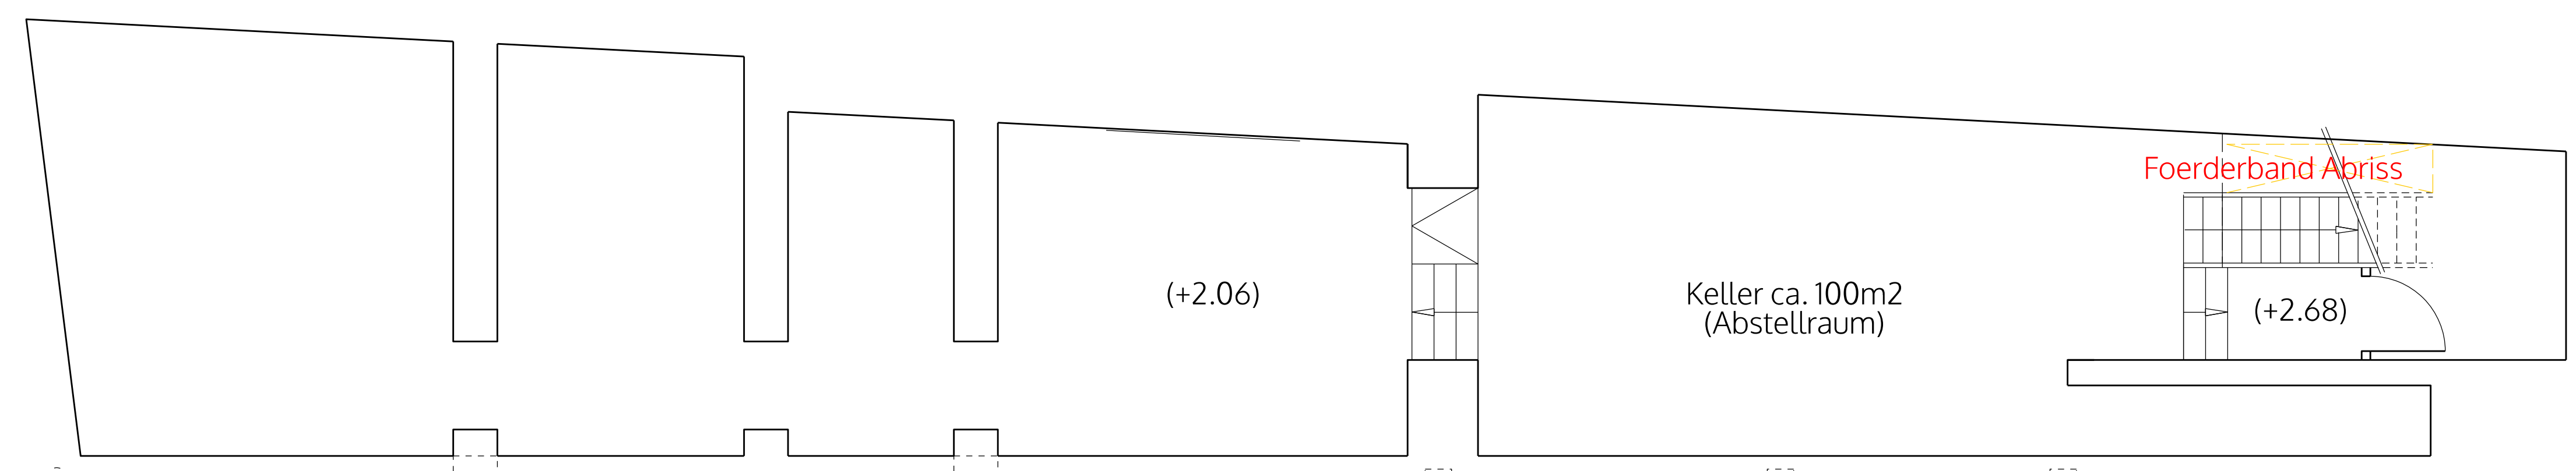

Kellergeschoss _ plan

LEGEND

- Bestand
- Neubau
- - - Abriss
- - - Elektro
- - - Belüftungssystem
- - - Wasser
- (+3.03) Deckenhoeihen

spaceAgent
 Architects and Designers mail@spaceagent.com
 London-Heidelberg-Barcelona-Brussels spaceagent.com
 spaceAgent Architects Ltd is a RIBA Chartered Practice

GASTRONOMIE - UMBAU
 Rathausstrasse 3
 59494 Soest

BAWOAG
 Noeckerstrasse 37F
 44879 Bochum

Erdgeschoss, Kellergeschoss

BAUANTRAG

1:100 @A3
 1:50 @A1

27.04.2023

I.lezzi

RAT_P02g1

no. drawn date scale status title client project © ALL COPYRIGHTS RESERVED